




3 WAREHOUSE ROOF EDGE DETAIL (NORTH)
 1" = 1'-0"

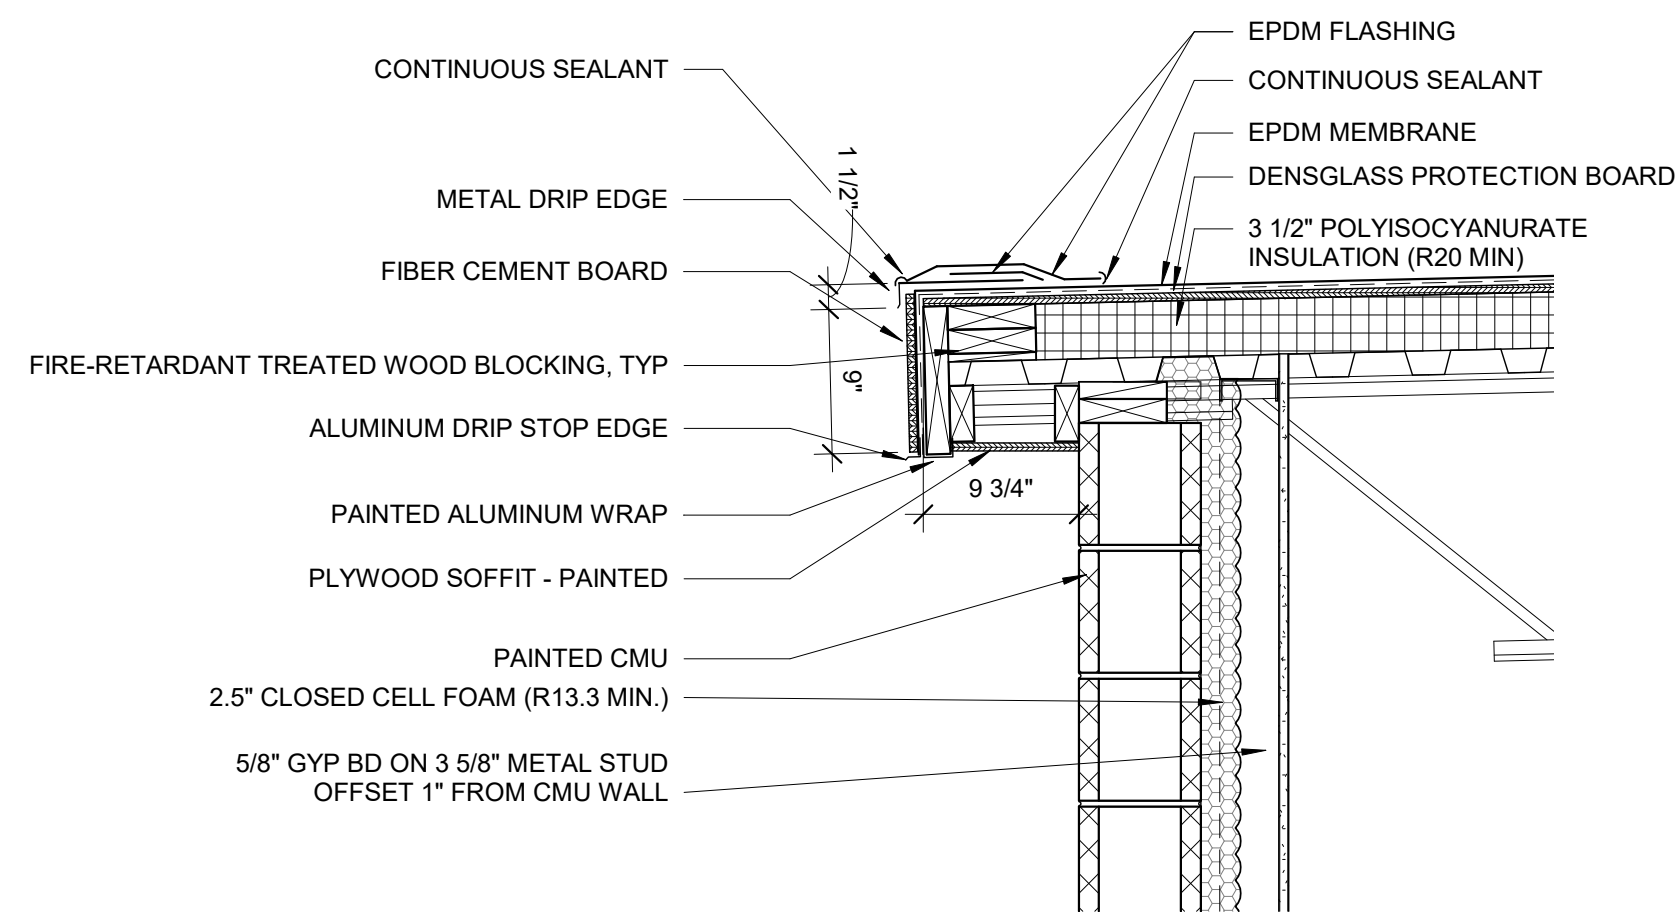


2 WAREHOUSE ROOF EDGE DETAIL (SOUTH)
 1" = 1'-0"

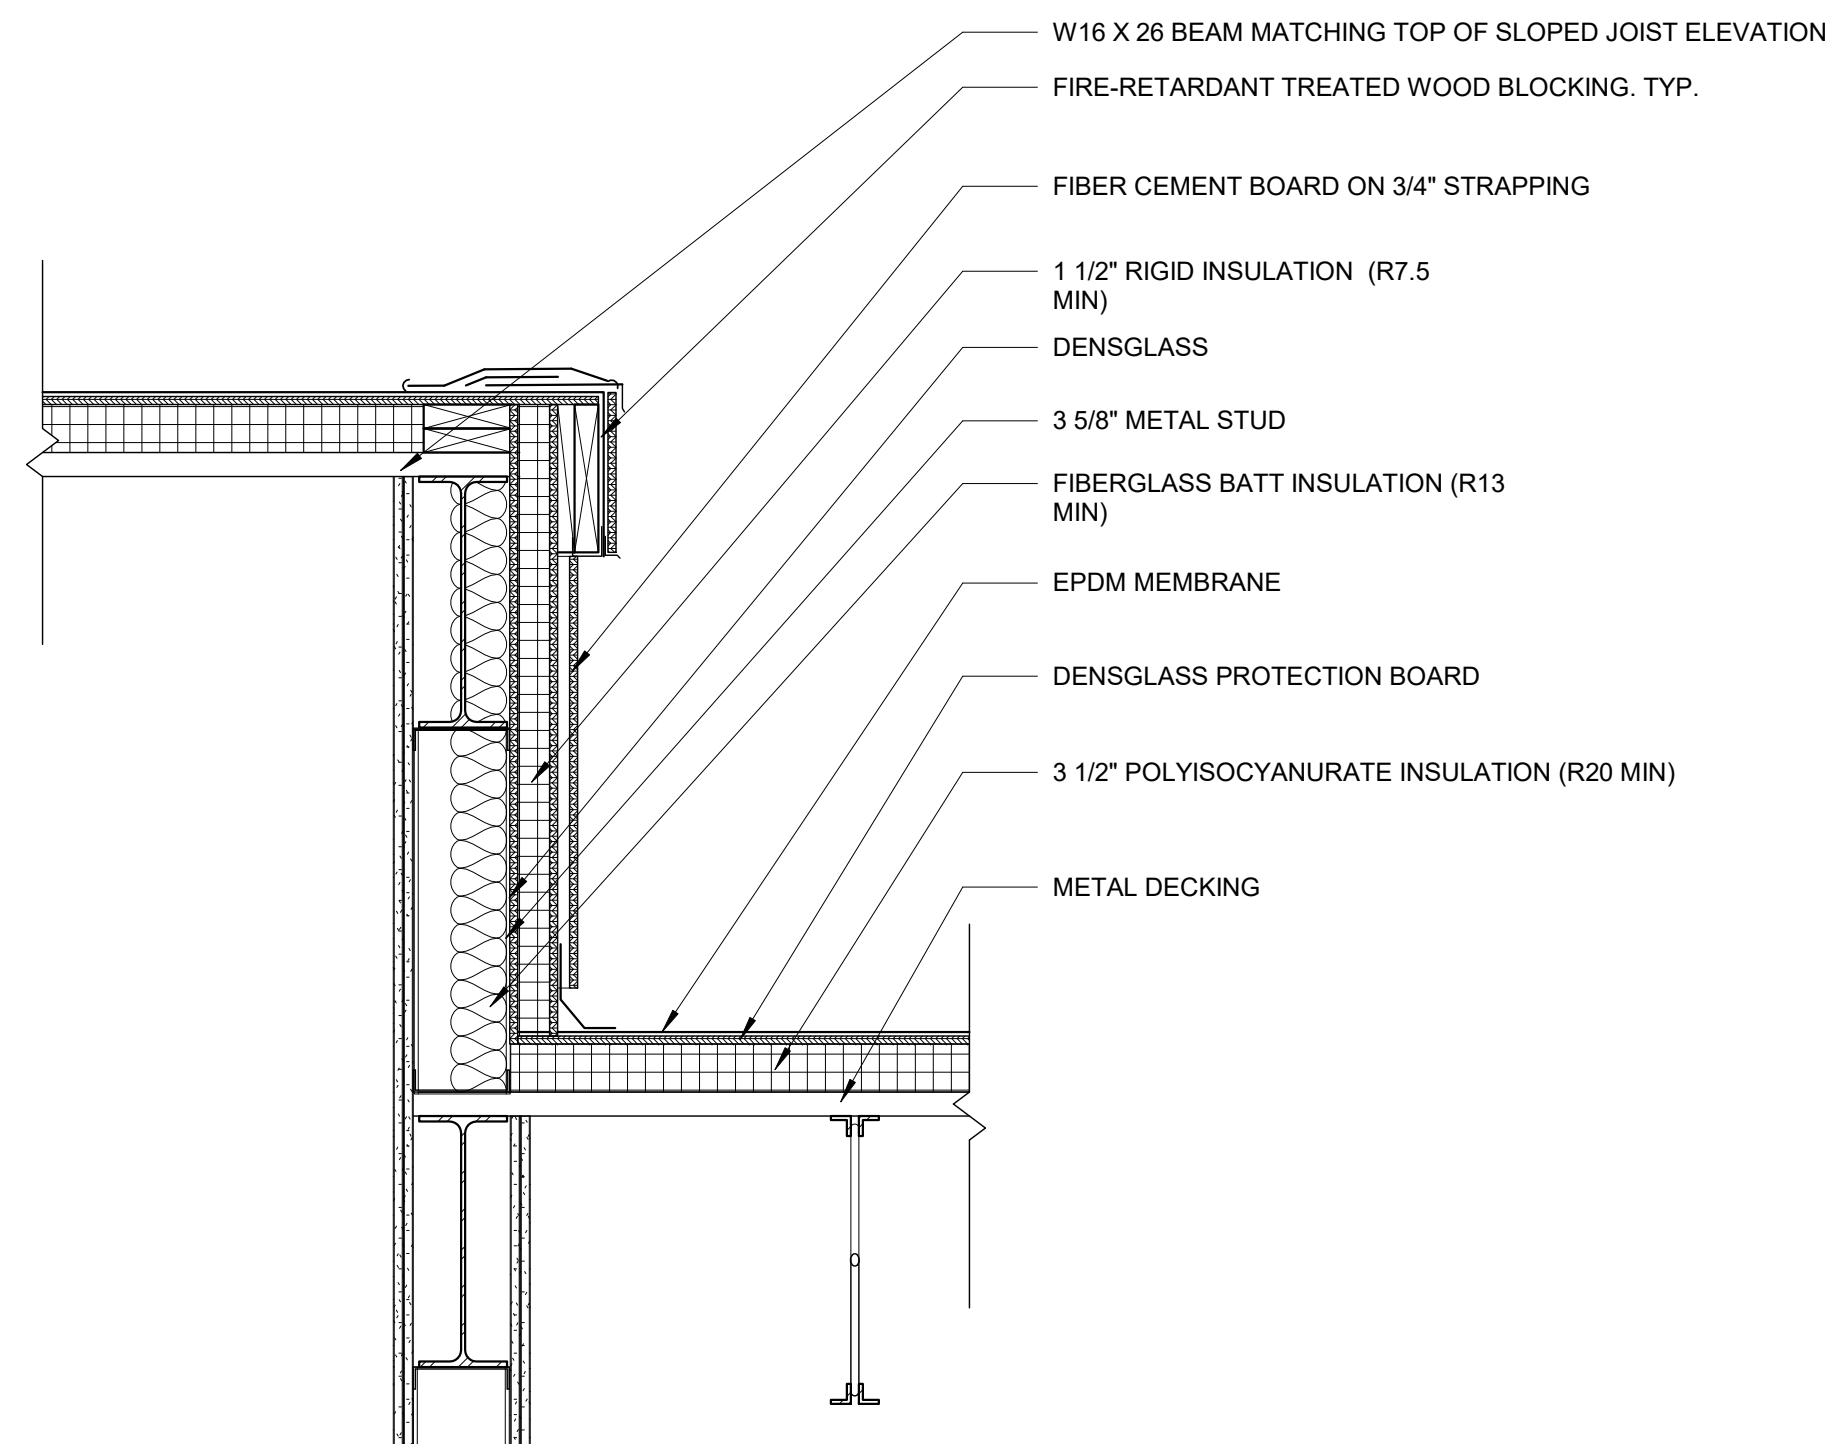


1 ROOF KNEE WALL DETAIL SECTION
 1" = 1'-0"

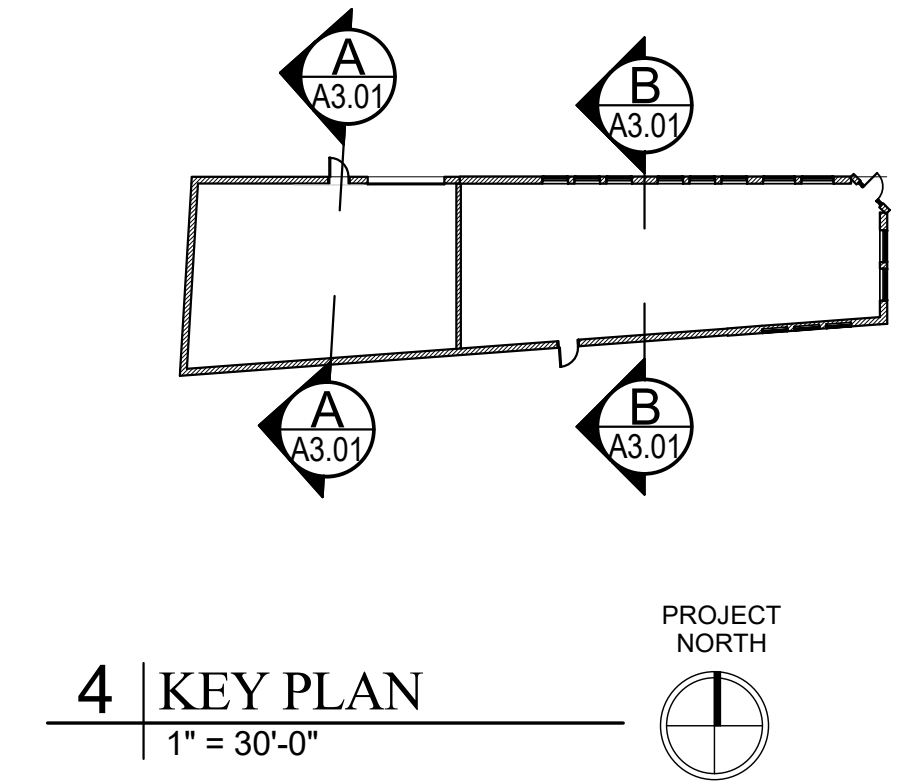


4 KEY PLAN
 1" = 30'-0"

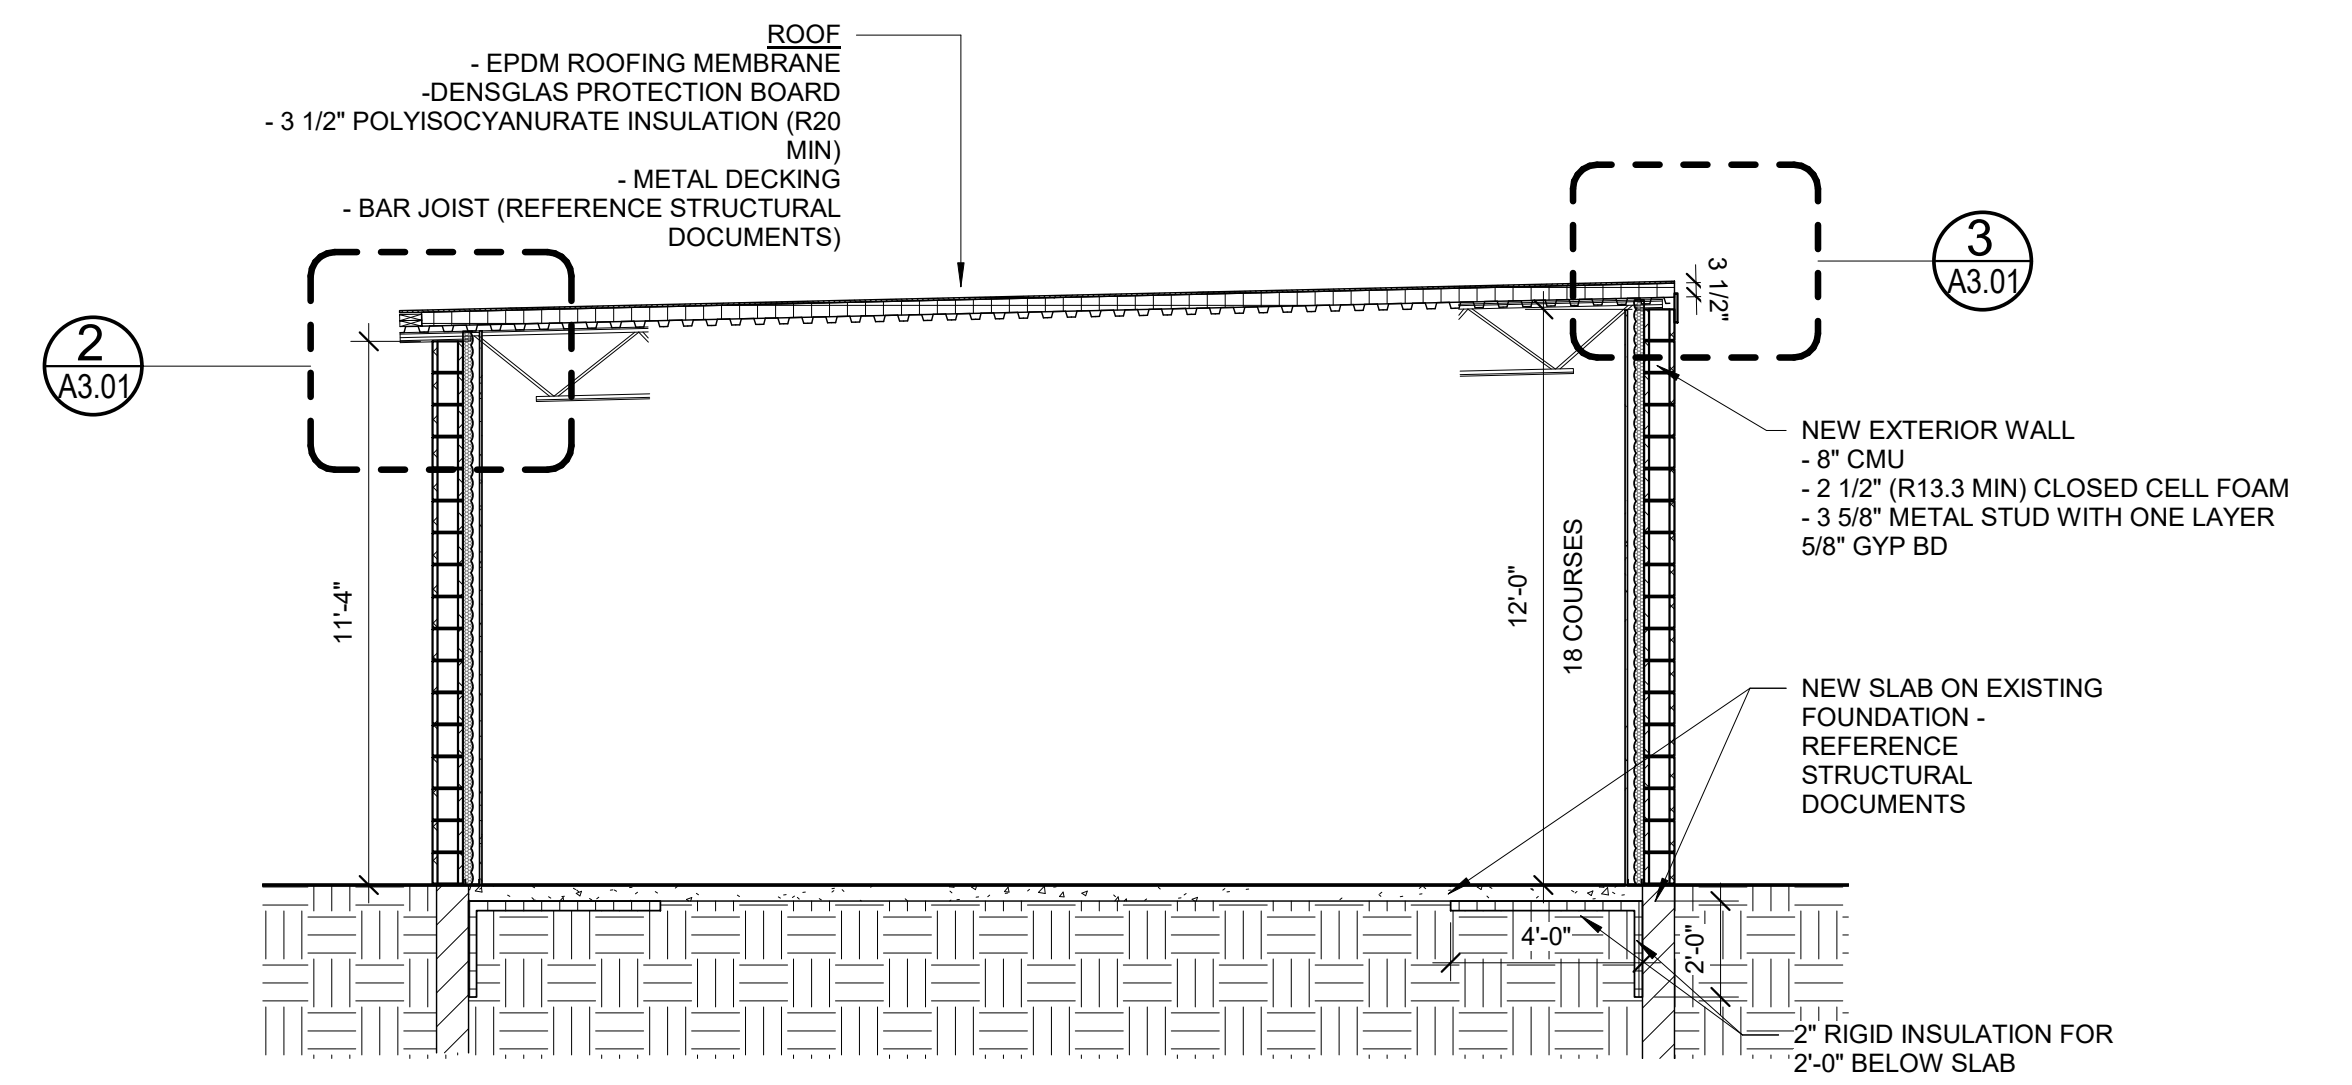

B WAREHOUSE NORTH-SOUTH SECTION B
 1/4" = 1'-0"

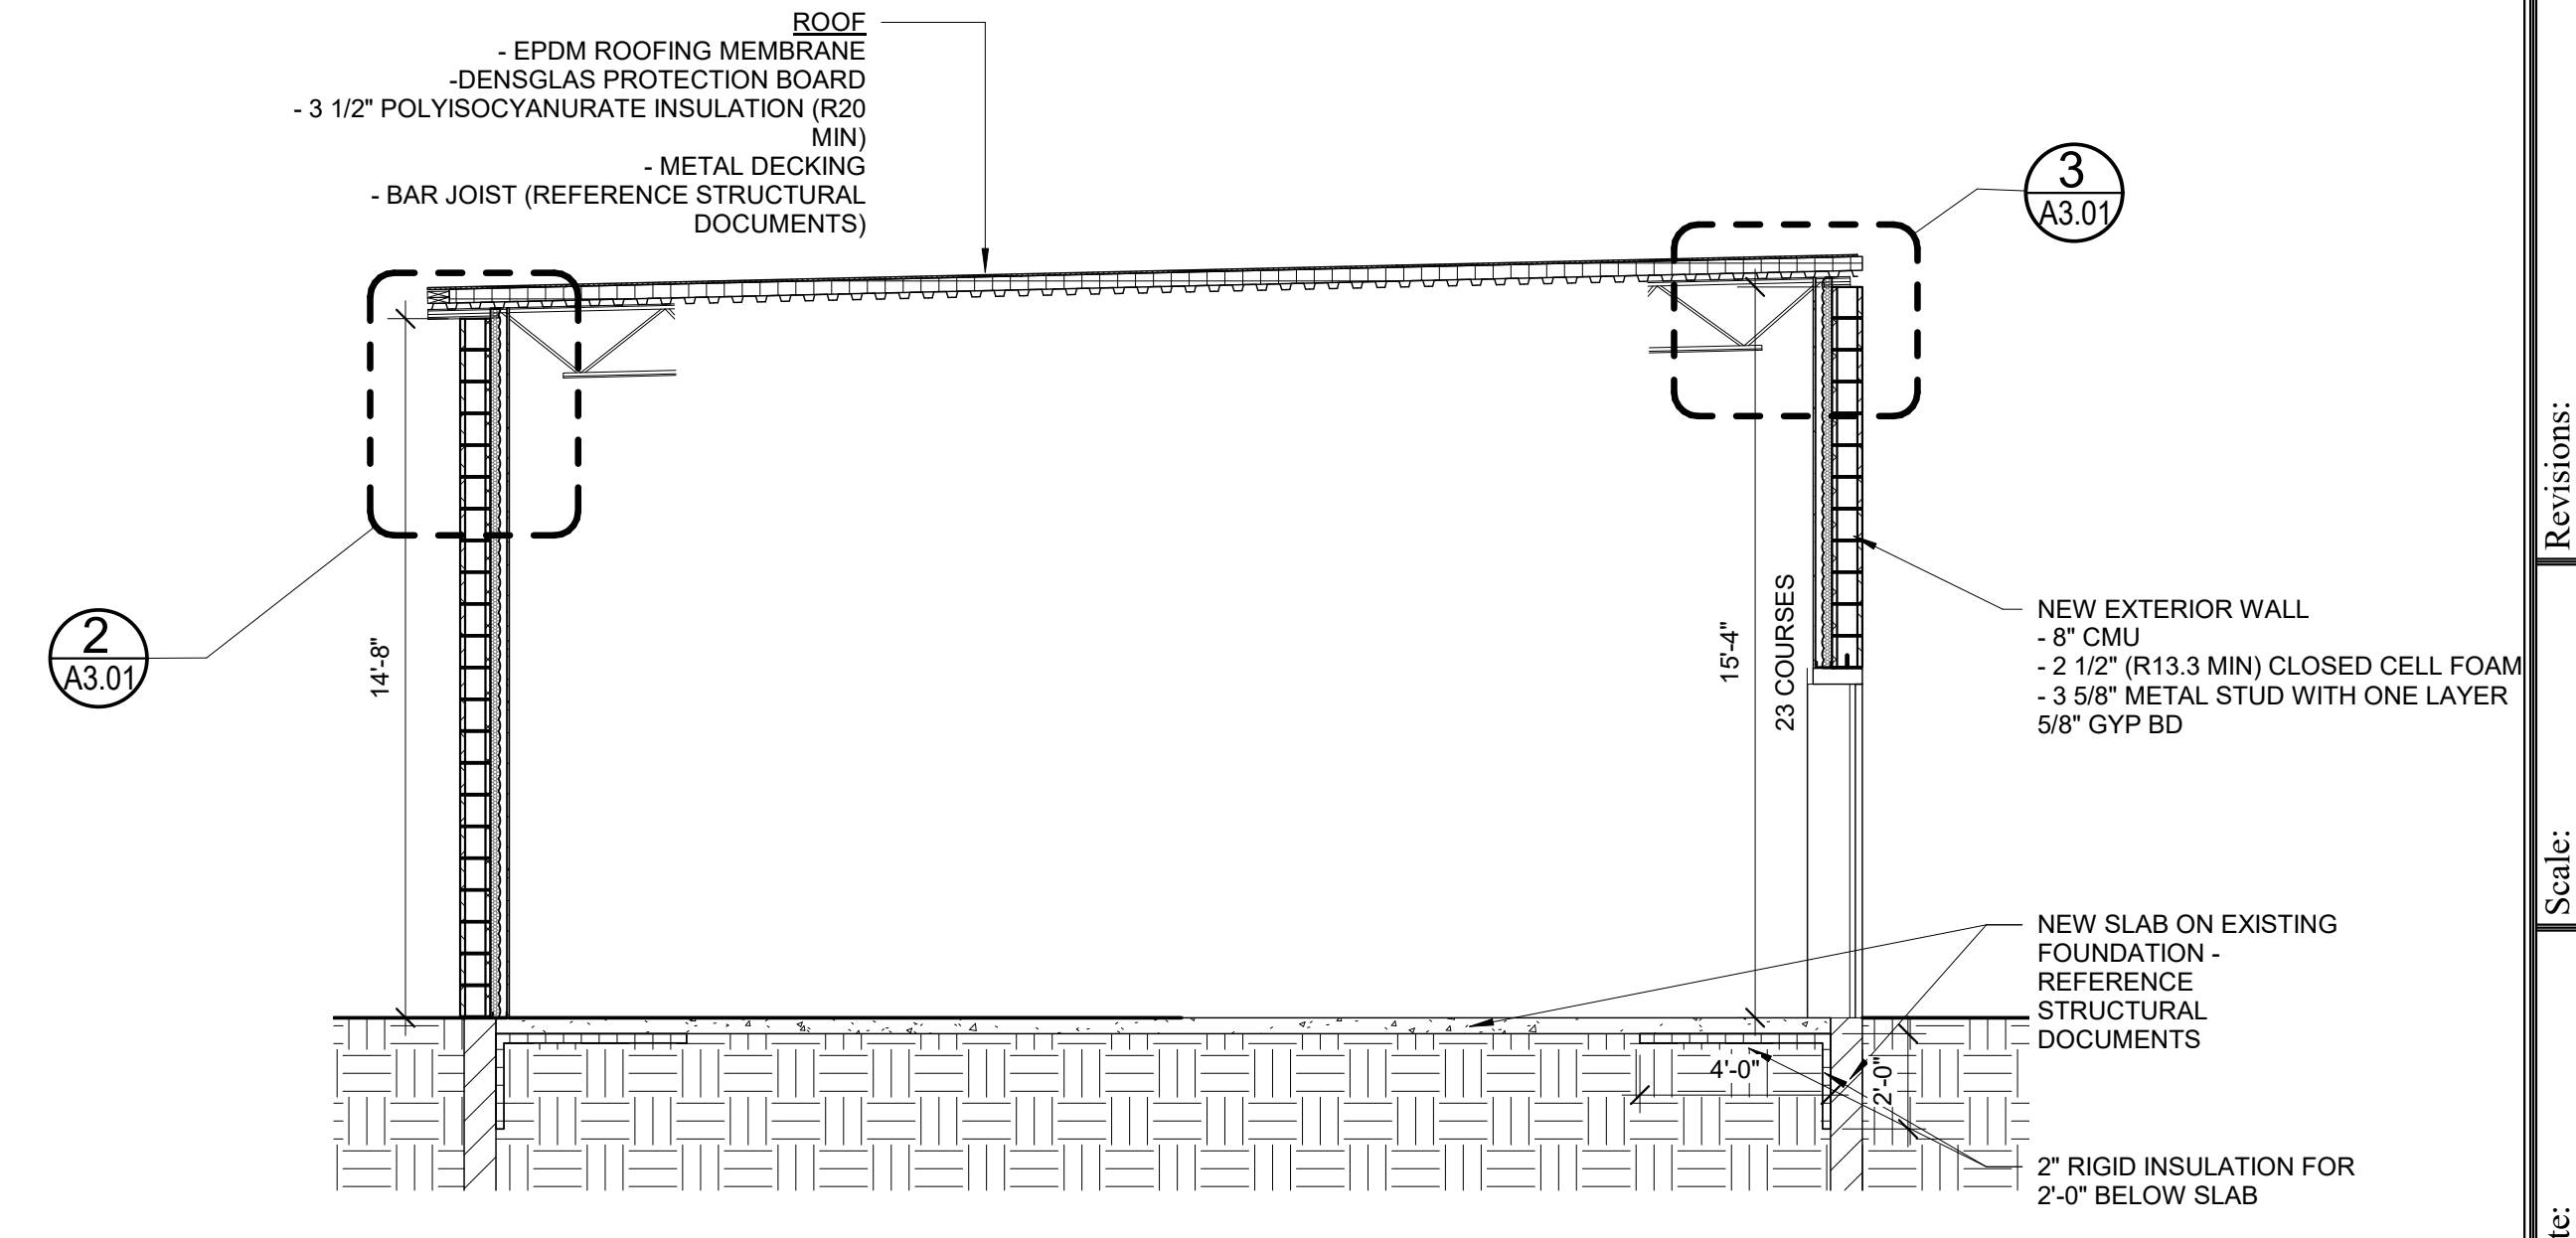

A WAREHOUSE NORTH-SOUTH SECTION A
 1/4" = 1'-0"

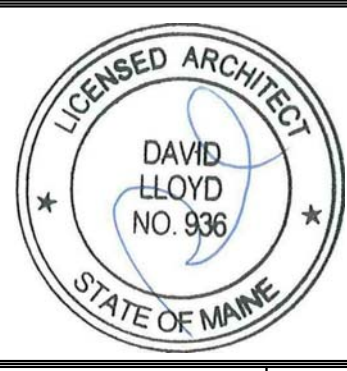

Prepared For:
NORTHLAND MANAGEMENT CORP.
 17 South Street, 3rd Floor
 Portland, ME 04101

Consultant:
ARCHETYPE architects
 48 Union Wharf Portland, Maine 04101
 (207) 772-6022 ARCHETYPE@ARCHETYPEPA.COM

Project:
200 KENNEBEC

Revisions:
 1 | 10/12/16 | SHELL REDESIGN

Date:
 12/29/2015
 Scale:
 As indicated
BUILDING SECTIONS

A3.01