

Prepared For:  
**NORTHLAND  
 MANAGEMENT  
 CORP.**  
 17 South Street, 3rd Floor  
 Portland, ME 04101

Consultant:

Architect:  
**ARCHETYPE  
 architects**  
 48 Union Wharf Portland, Maine 04101  
 (207) 772-6022 ARCHETYPE@ARCHETYPEPA.COM


Project:  
**200 KENNEBEC**

Revisions:  
 1 | 10/12/16 | SHELL REDESIGN



Date:  
 12/29/2015

Scale:  
 As indicated

**WINDOW SCHEDULE**  
**A8.02**

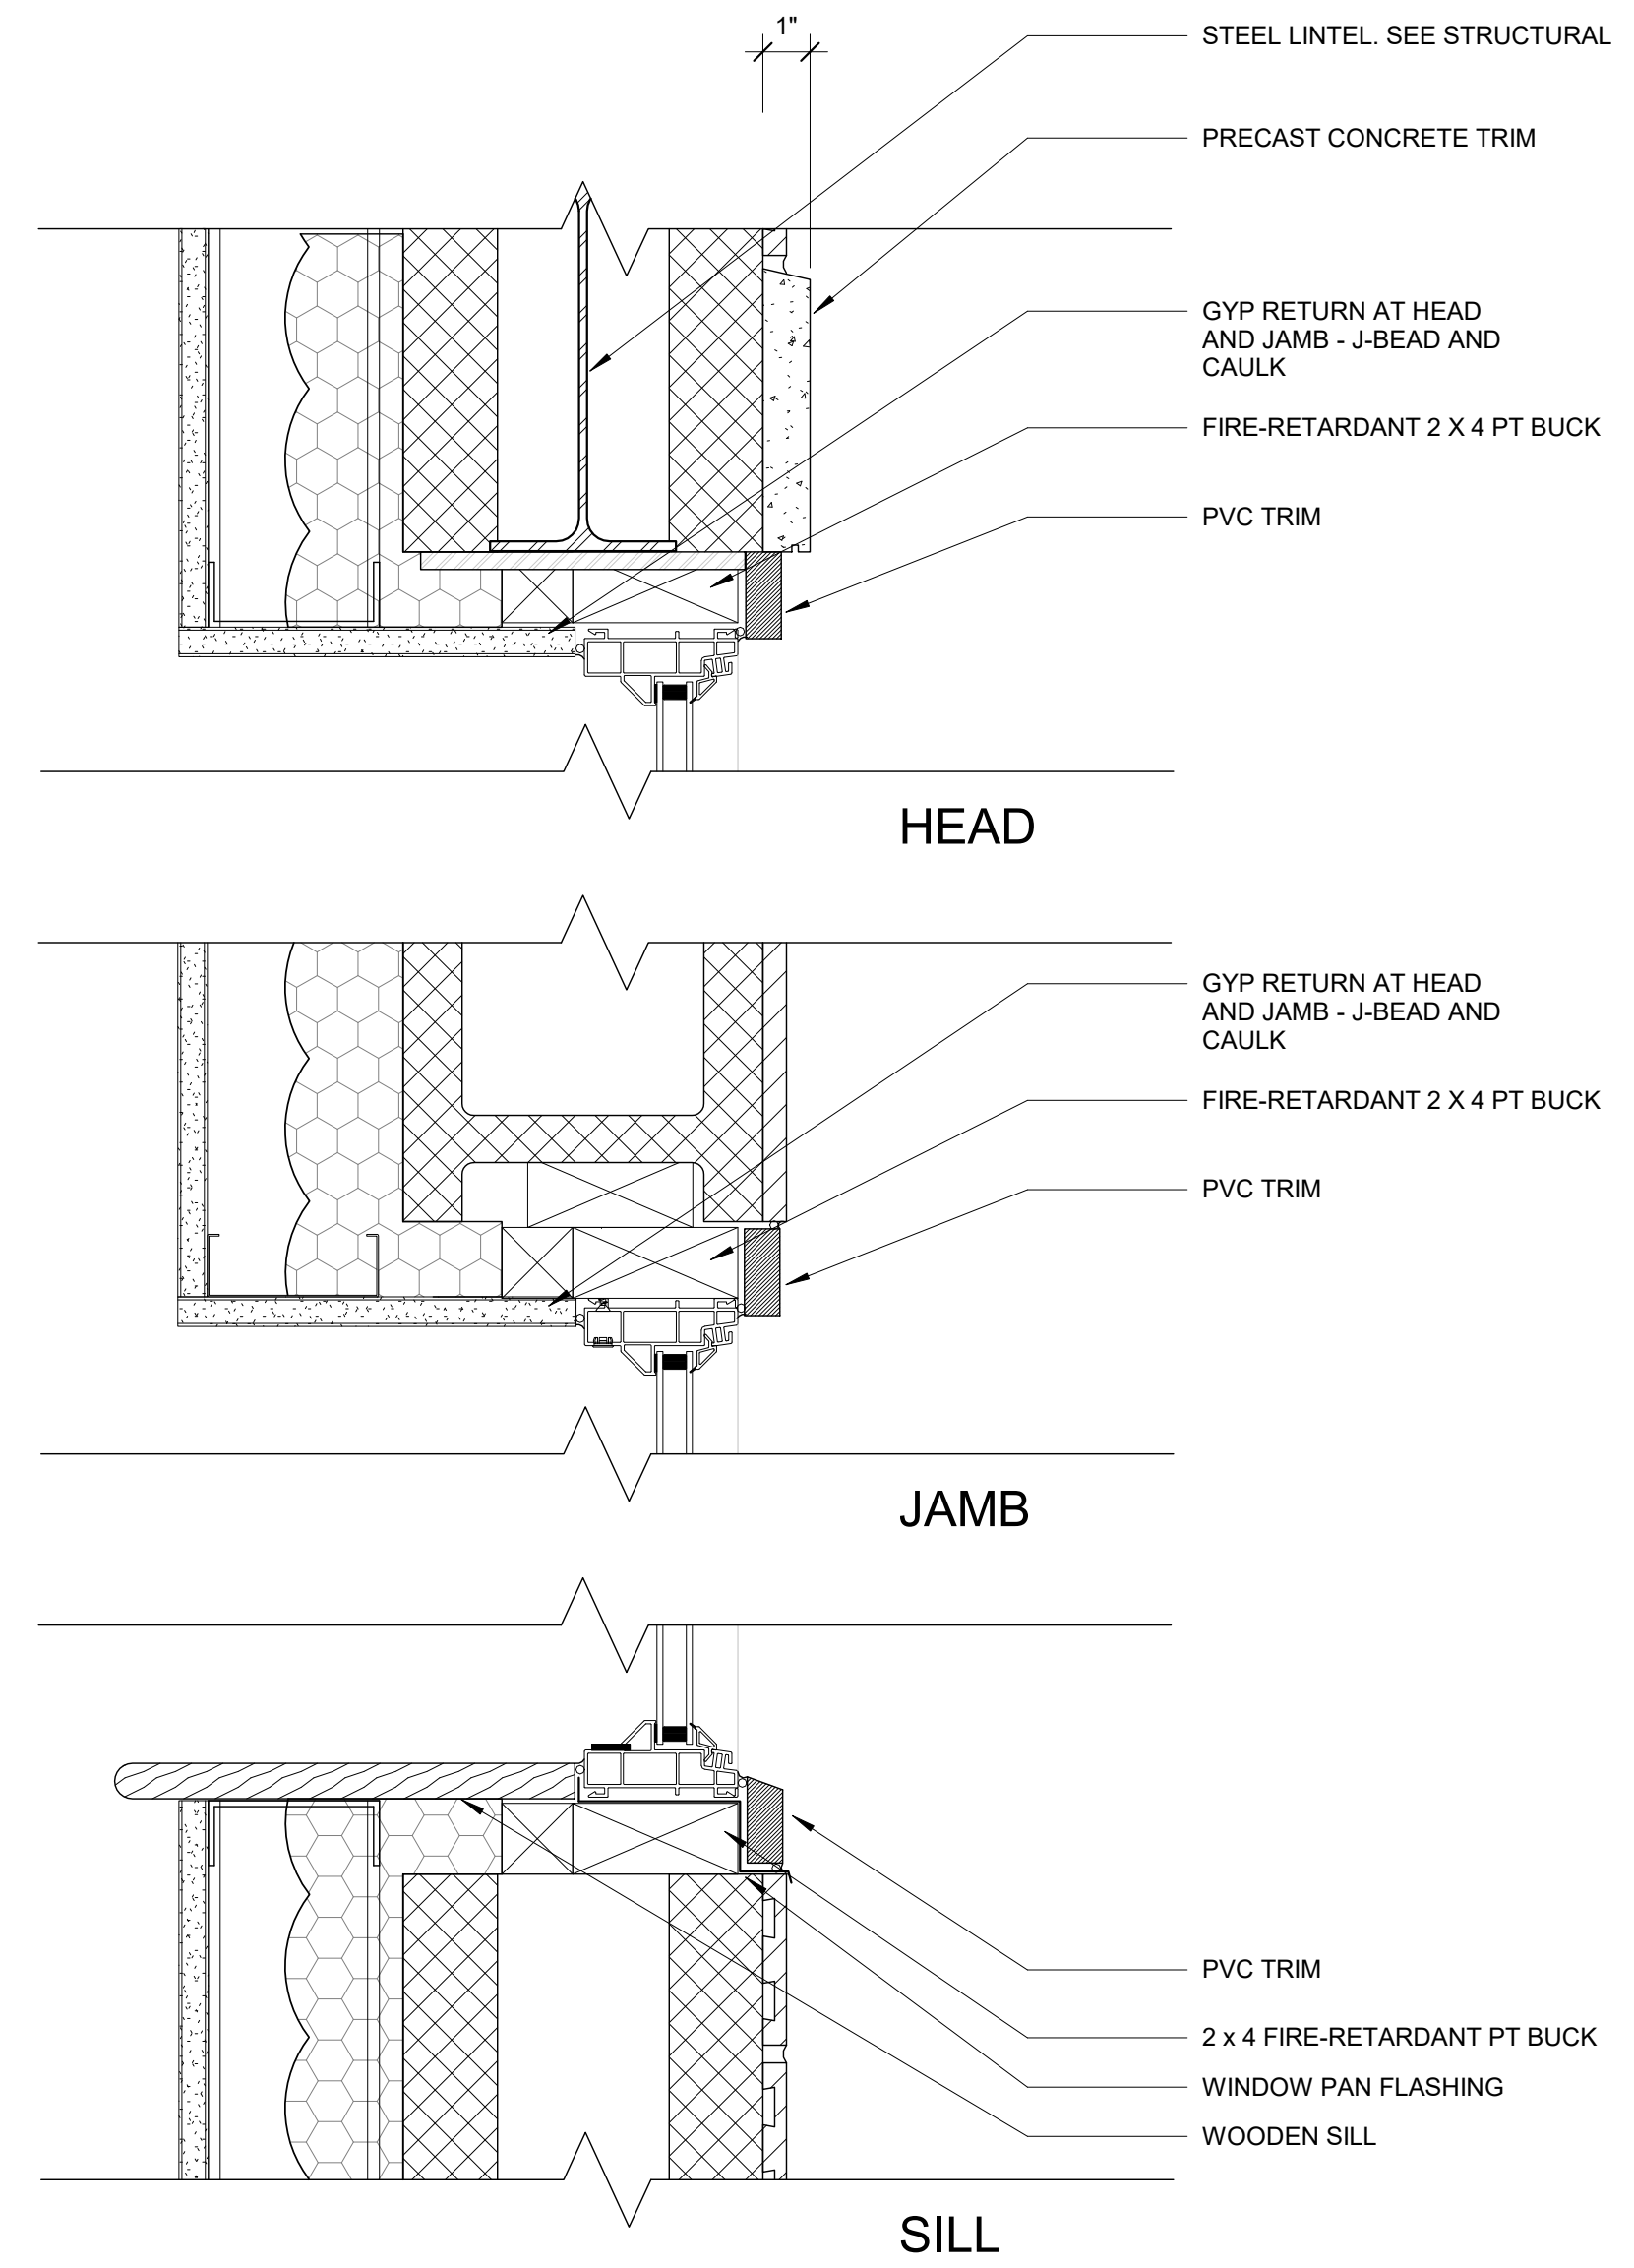

**2 | WINDOW DETAILS IN CMU**  
 3" = 1'-0"

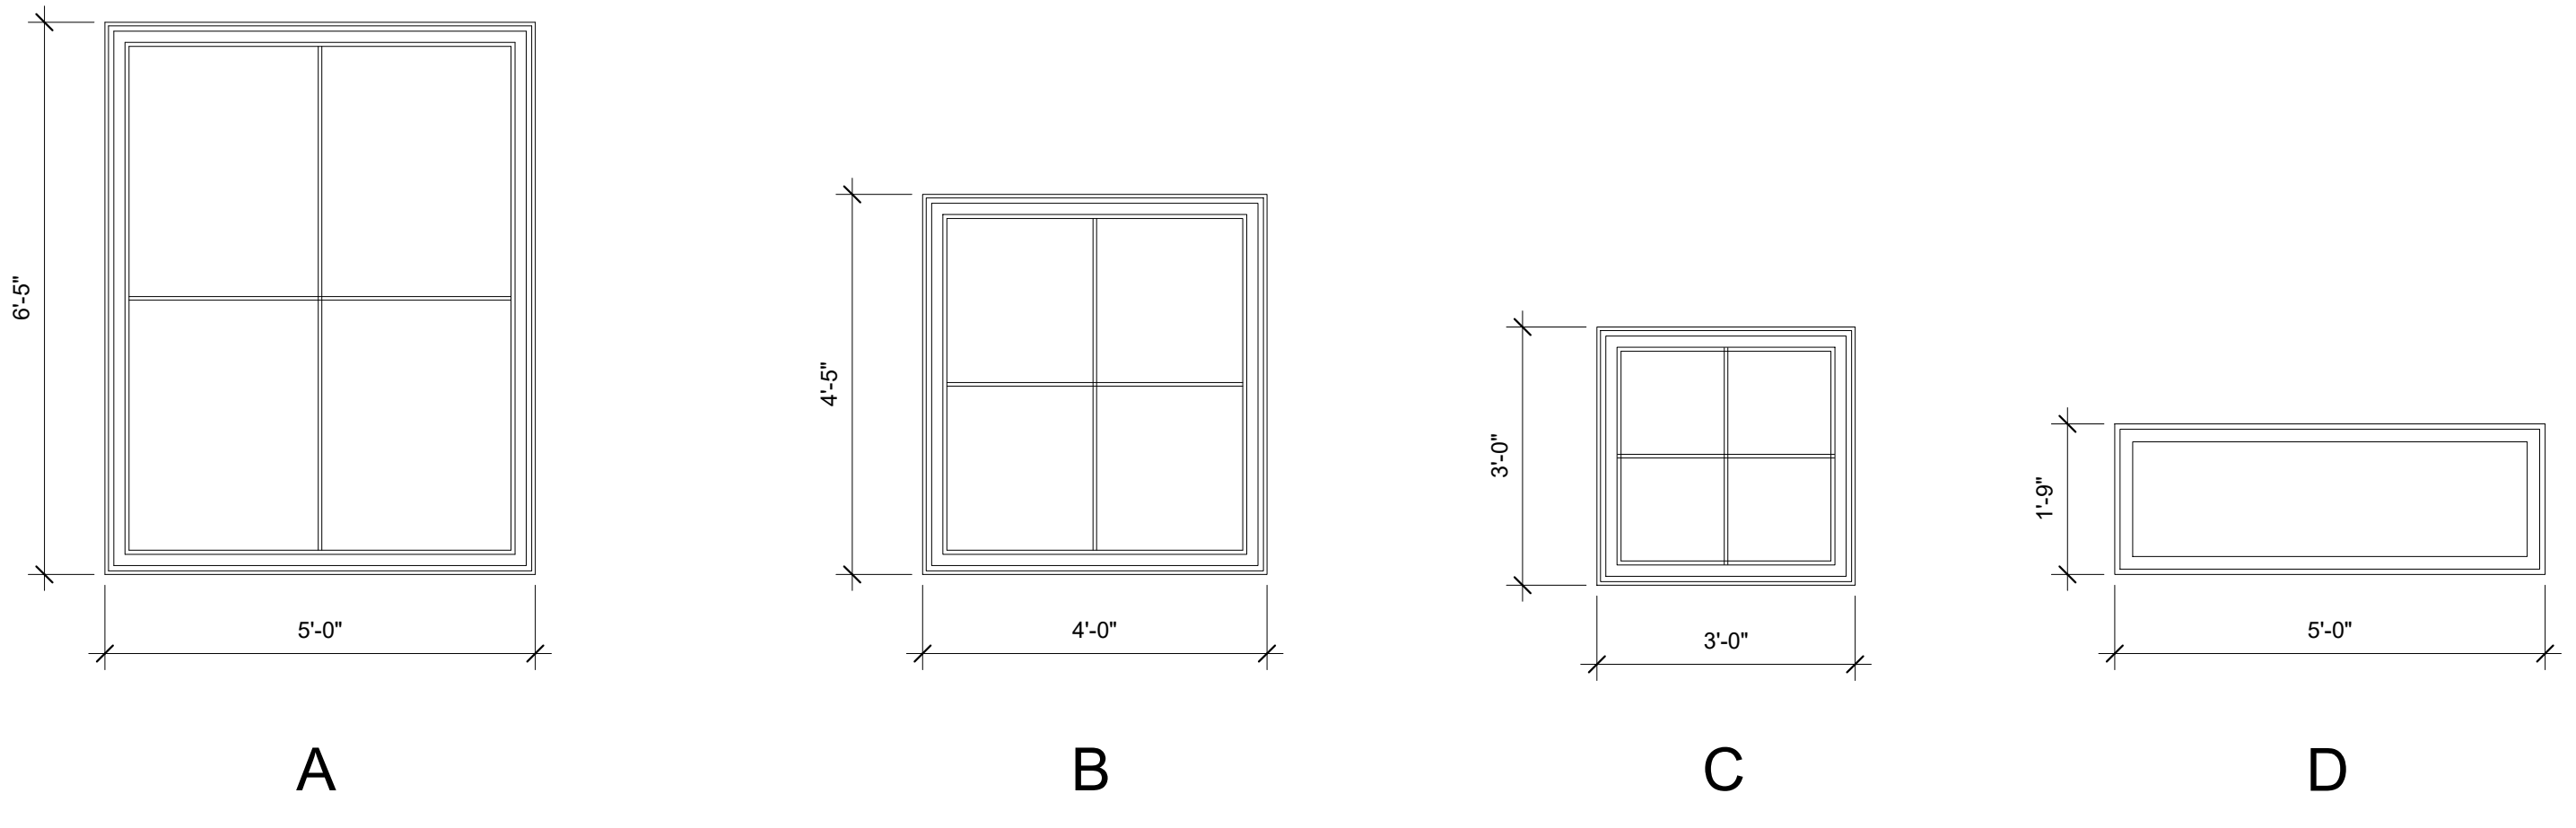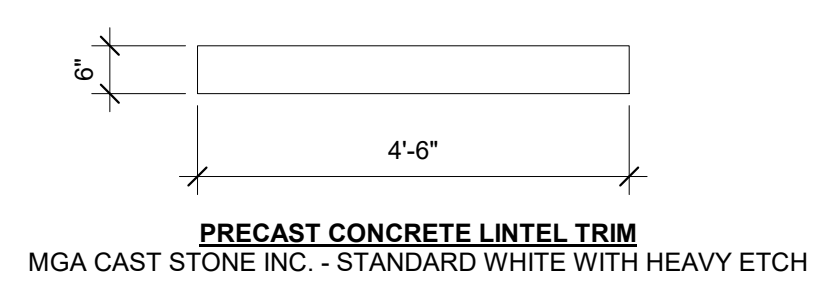

**GENERAL NOTES:**  
 -ALL WINDOWS TO BE PARADIGM VINYL WINDOWS.

**1 | WINDOW ELEVATIONS**  
 1/2" = 1'-0"