



Consultants:

PERMIT SET

LEAVITT & SONS





Portland, Maine

| DATE | DESCRIPTION |
|------|-------------|
|      |             |
|      |             |
|      |             |
|      |             |
|      |             |

Date Issued March 1st, 2011  
Project Number 16203  
Drawing Scale AS NOTED  
SHEET NAME

**LIFE SAFETY PLAN & ADA**

Drawn By CR  
Checked By ACH  
**LSP 1.0**

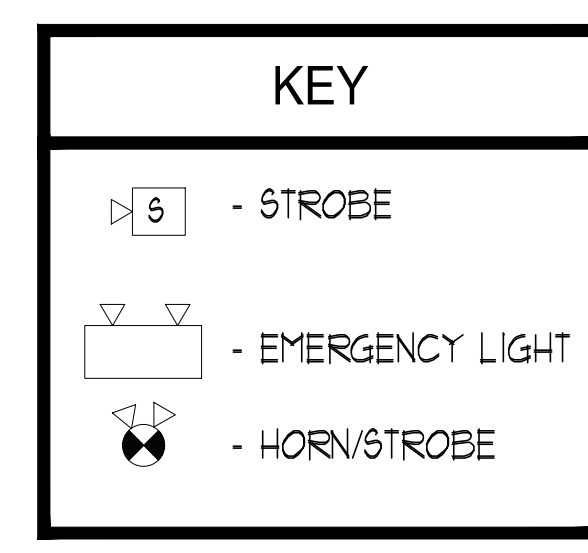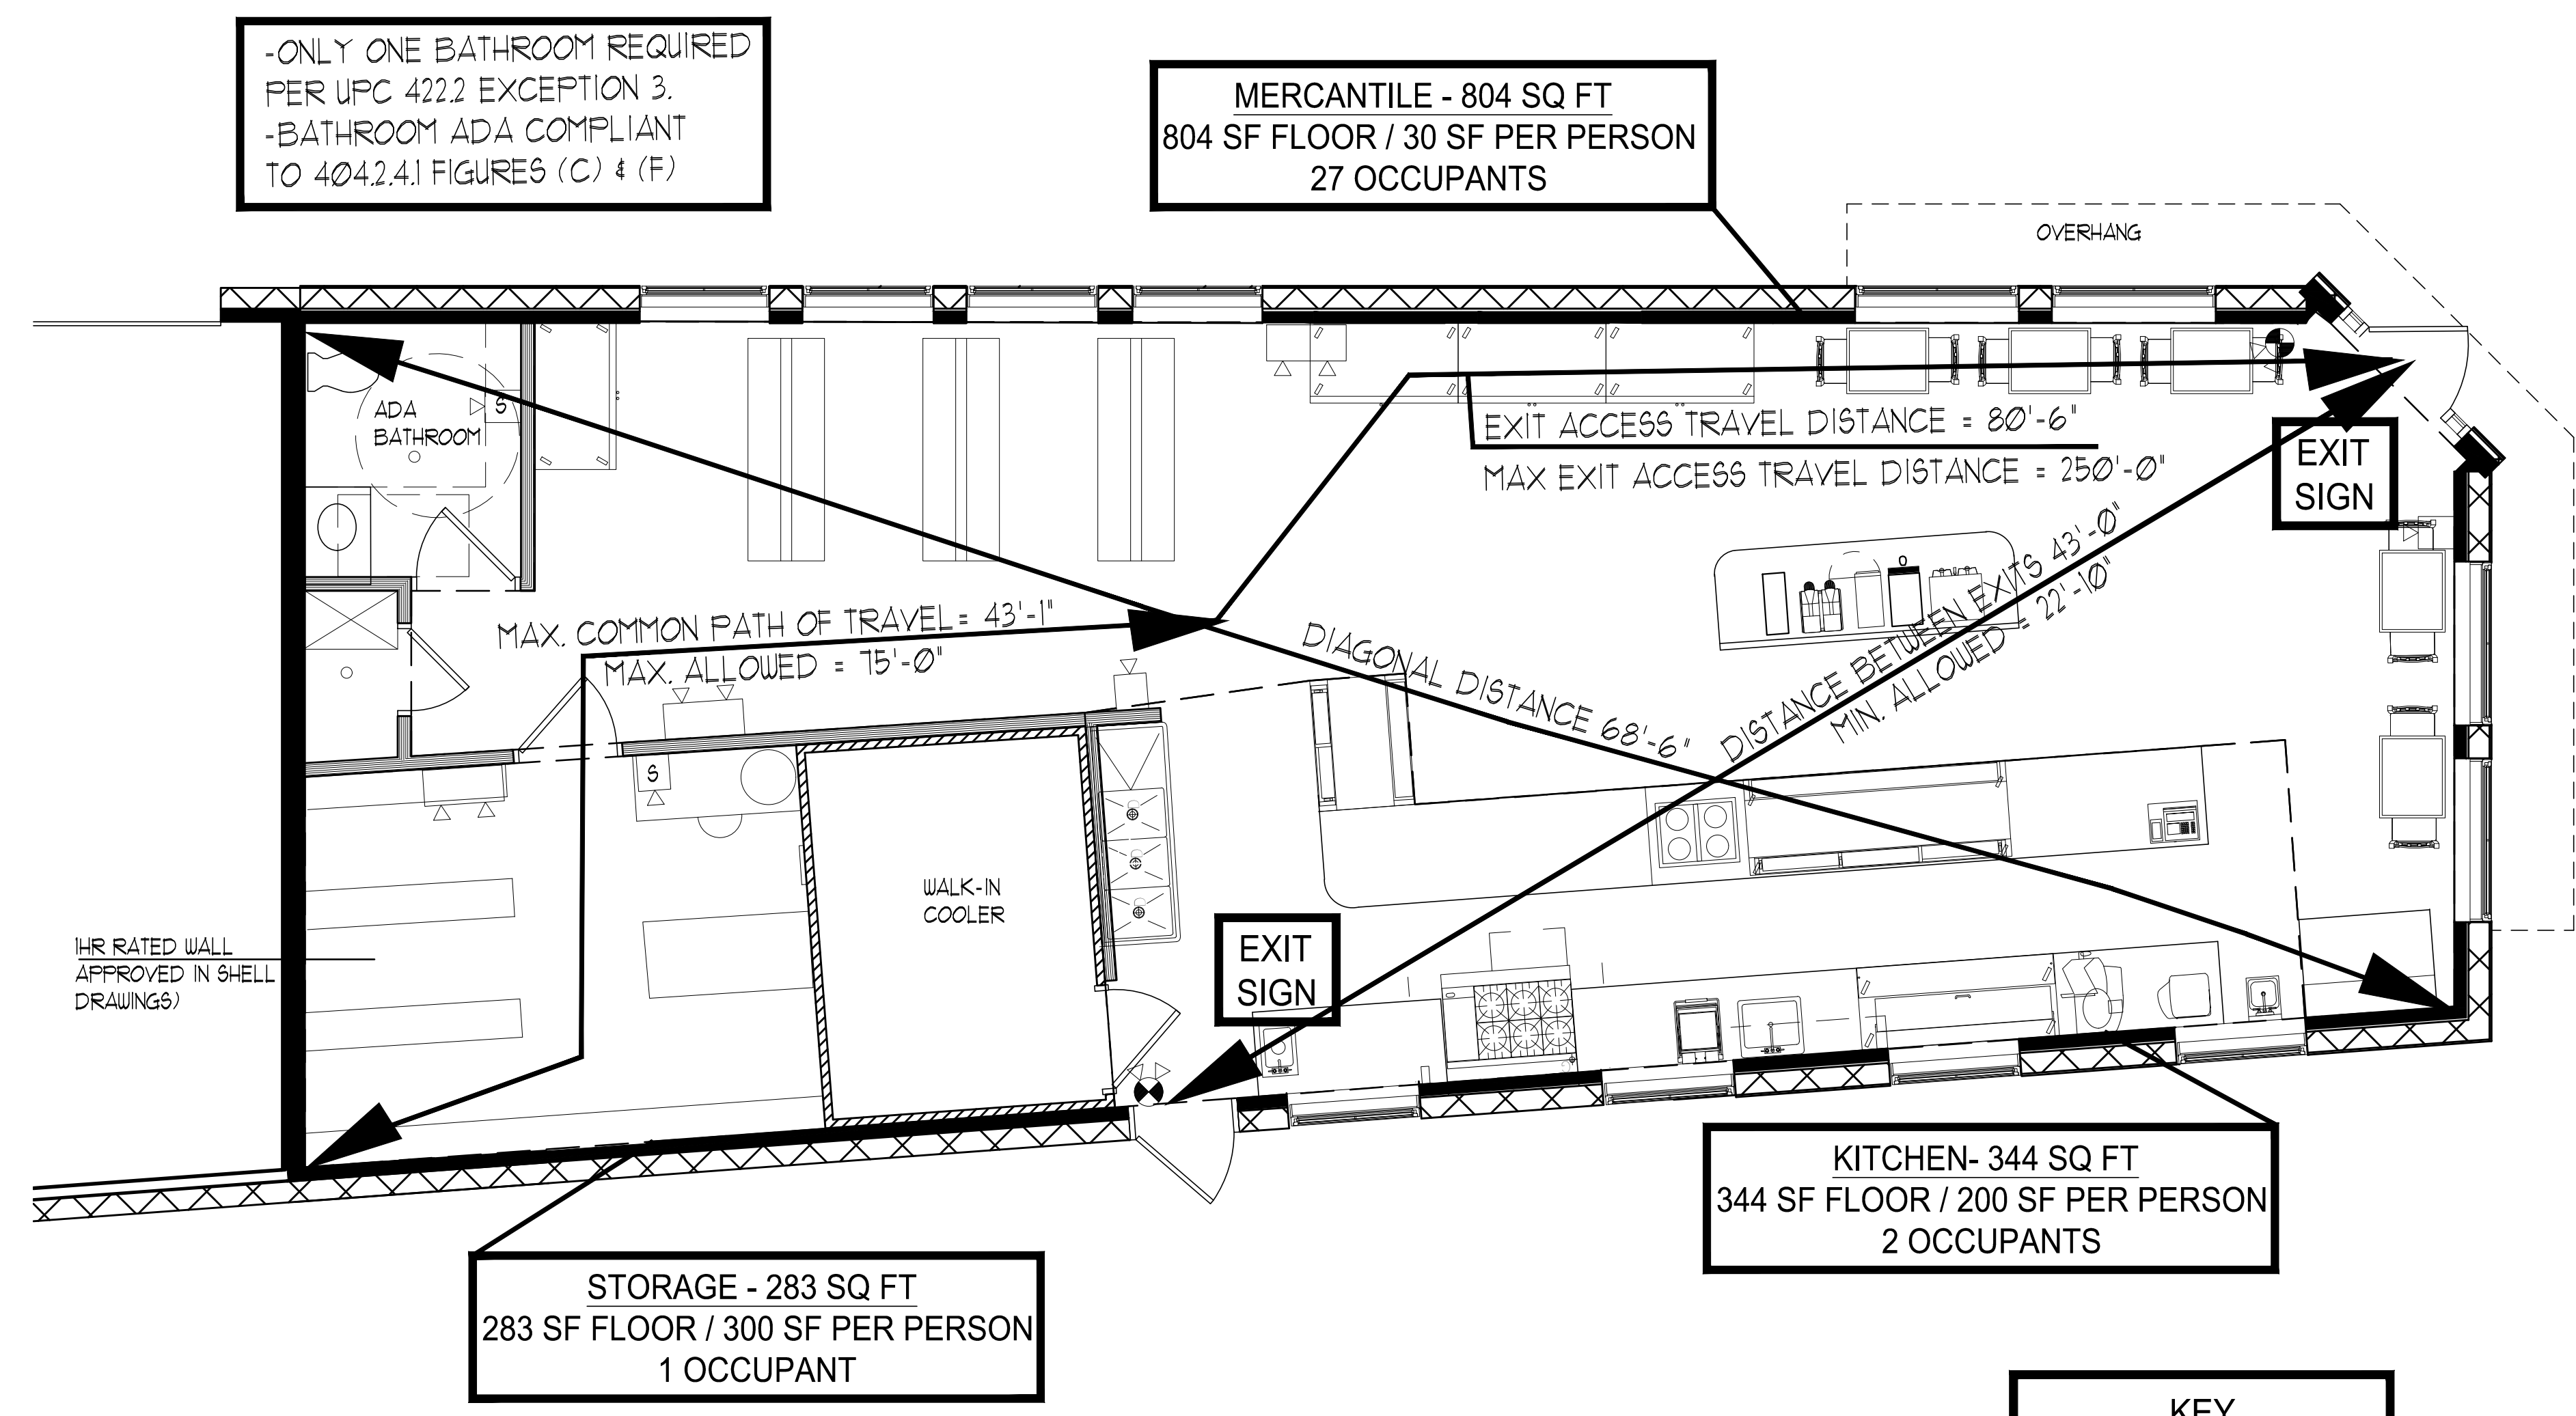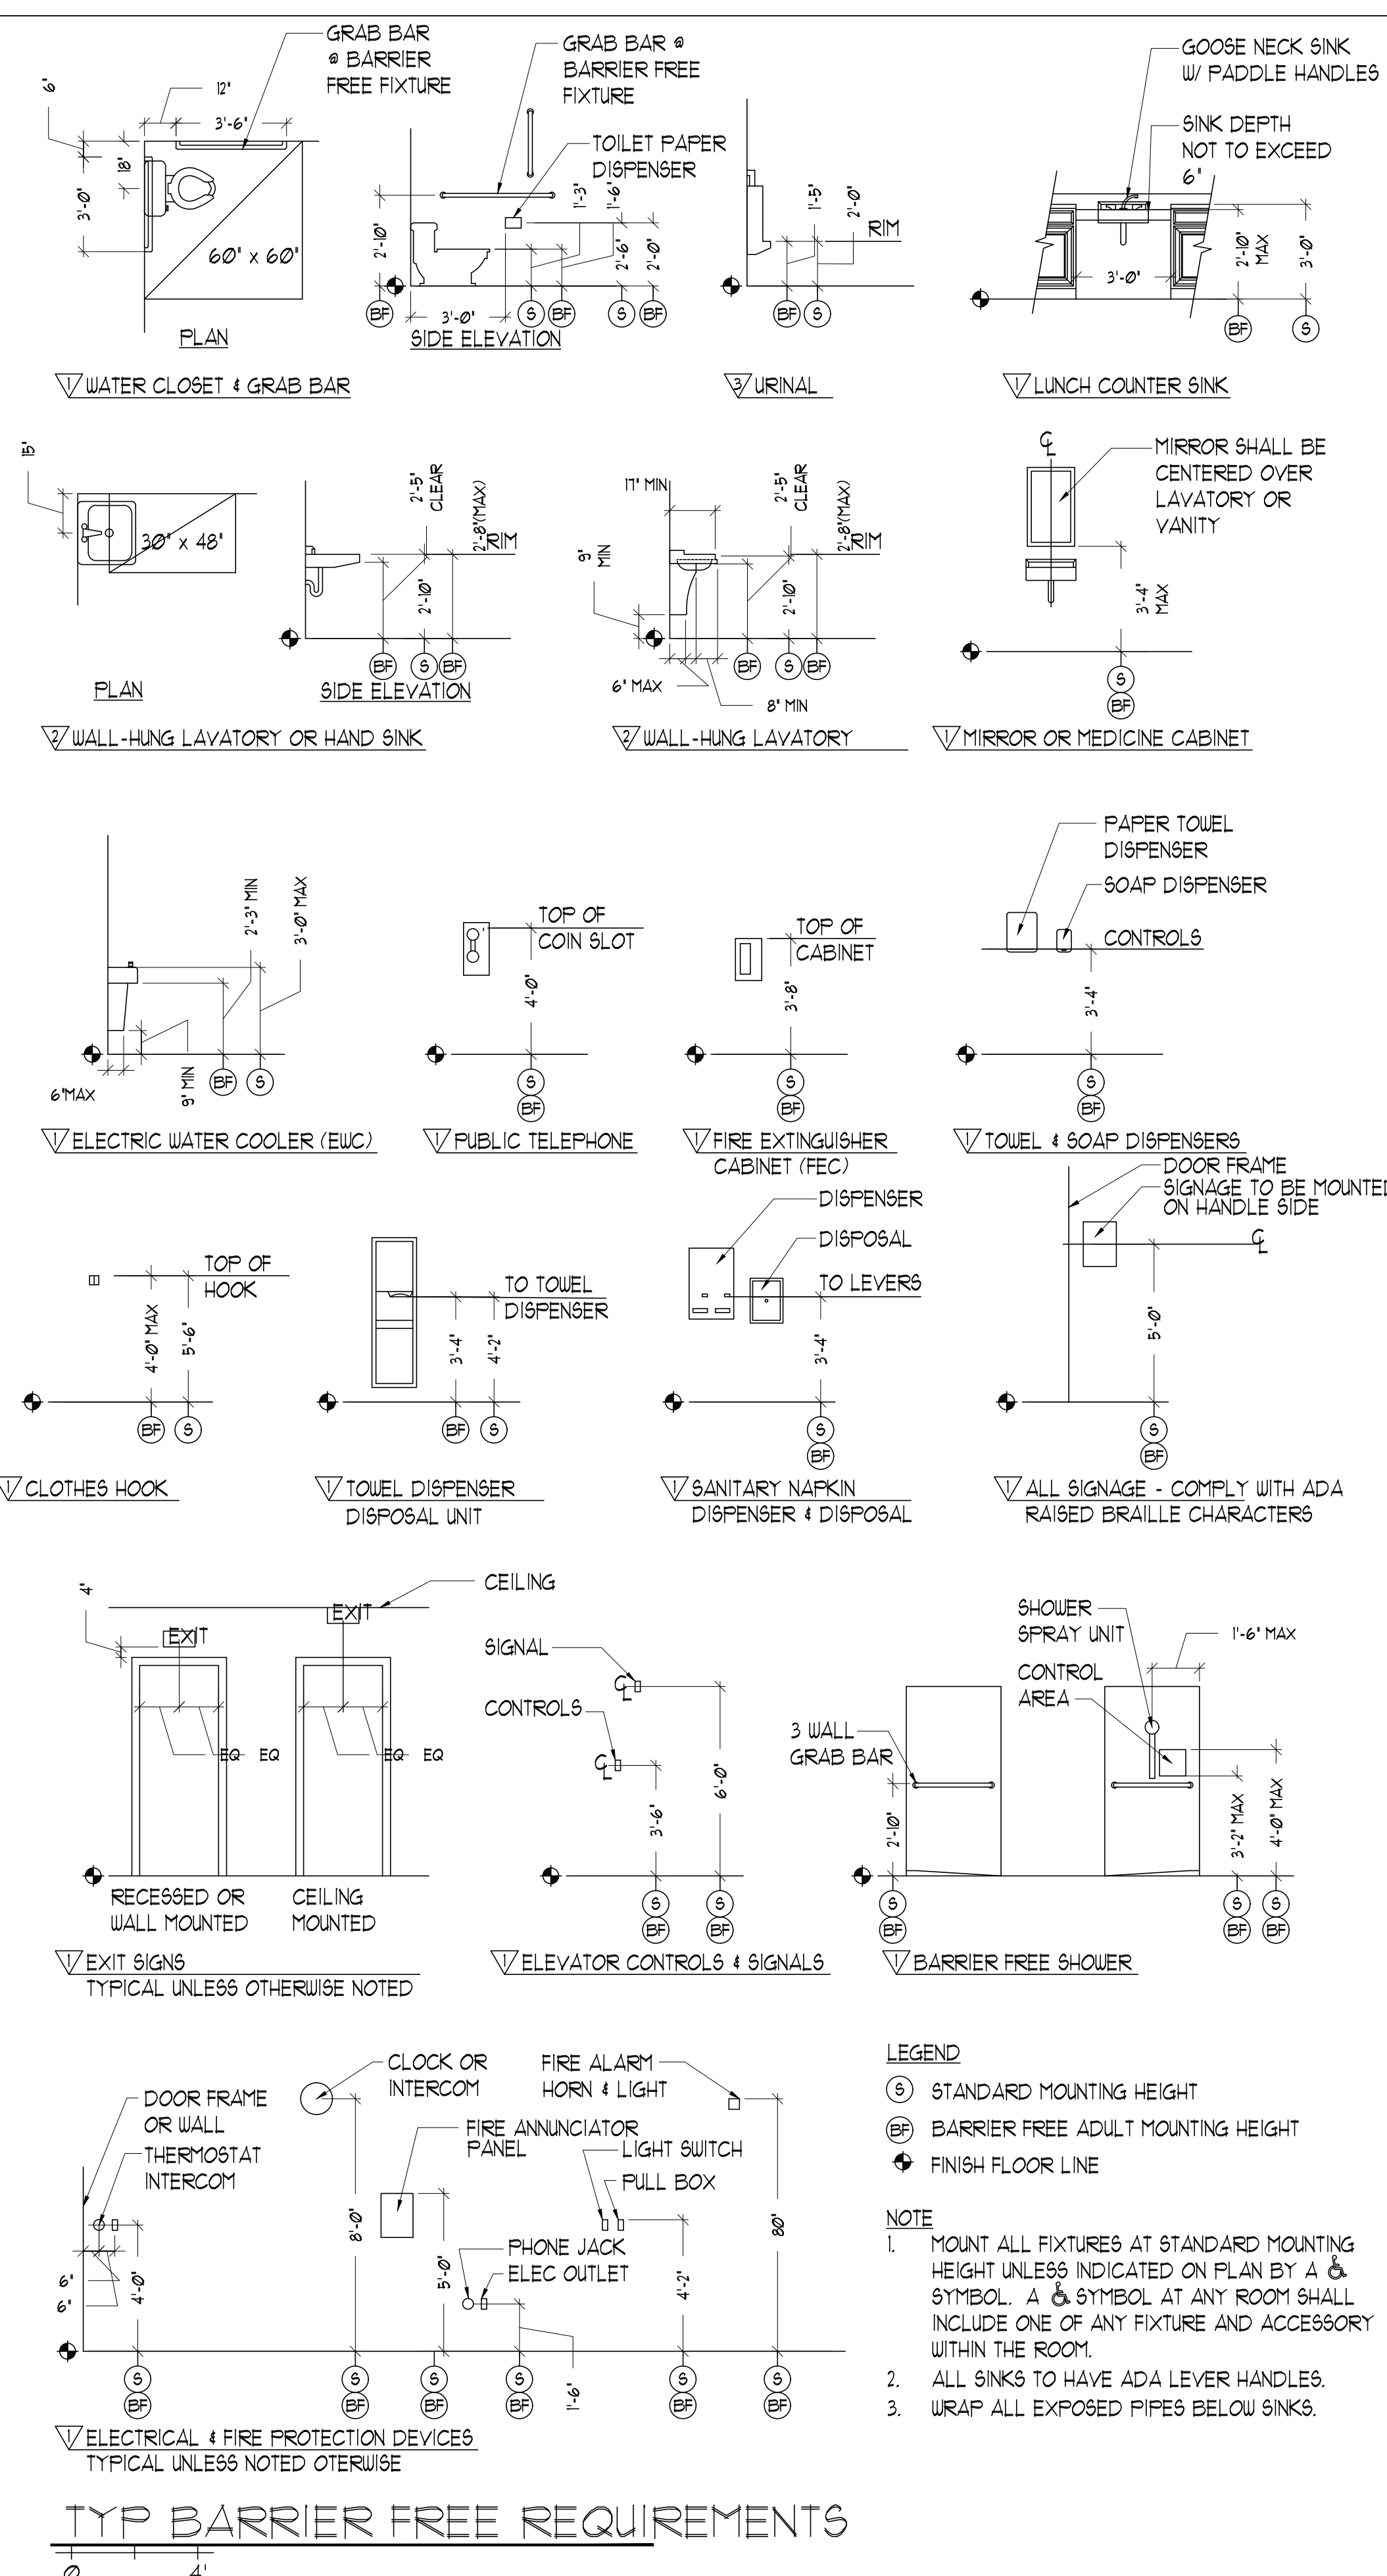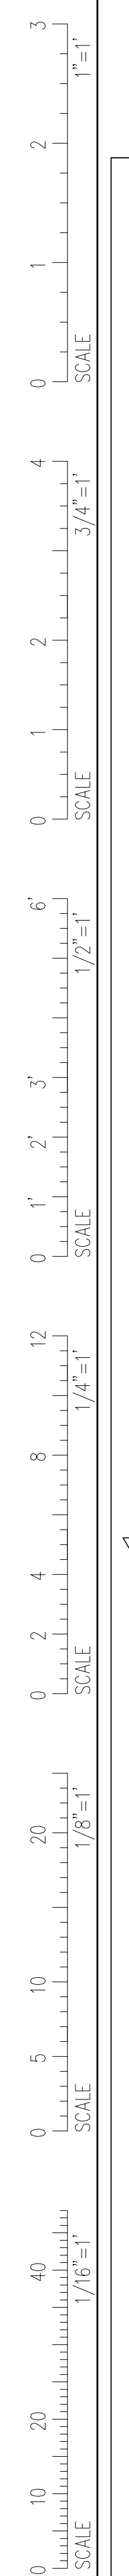

**1 LIFE SAFETY PLAN**  
SCALE: 1/4" = 1'-0"