

BUILDING SIGN


SCALE: 3/4" = 1'

A



1" CLEAR ACRYLIC W/
OPAQUE CARDINAL RED
VINYL APPLIED TO FACE

4" ALUMINUM FACED SIGN
PAINTED WHITE

1" CLEAR ACRYLIC
W/ OPAQUE SUNFLOWER
YELLOW VINYL APPLIED

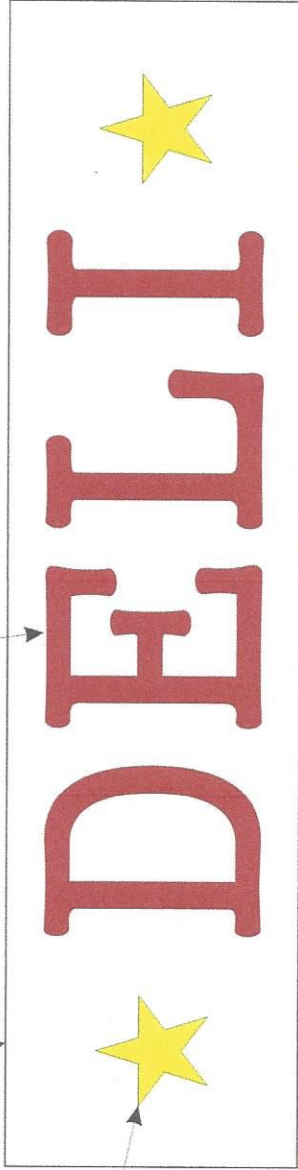

(1) S.F. ~~APPROX~~ 2' x 8' x 4" INTERNALLY ILLUMINATED JIGGED OUT ALUMINUM SIGN ALUMINUM FACED SIGN JIGGED OUT W/ 1" ACRYLIC PUSHED THROUGH OPAQUE VINYL APPLIED TO FACE OF CLEAR ACRYLIC TO CREATE A HALO AROUND LETTERS AT NIGHT, ILLUMINATED W/ WHITE LED'S

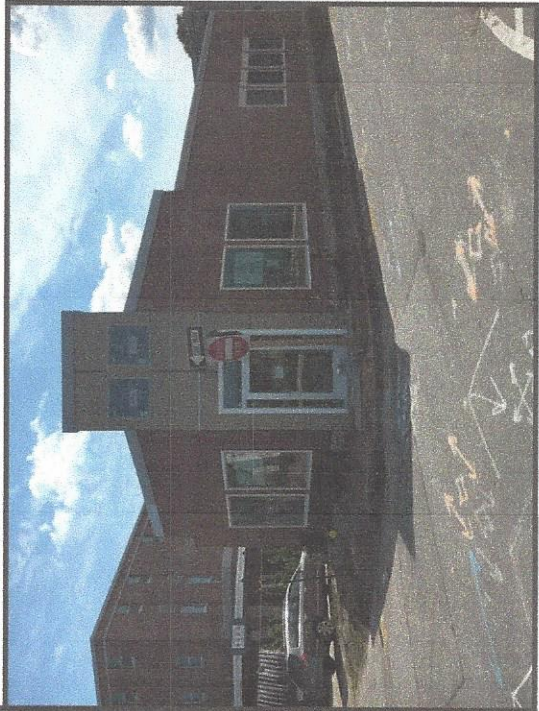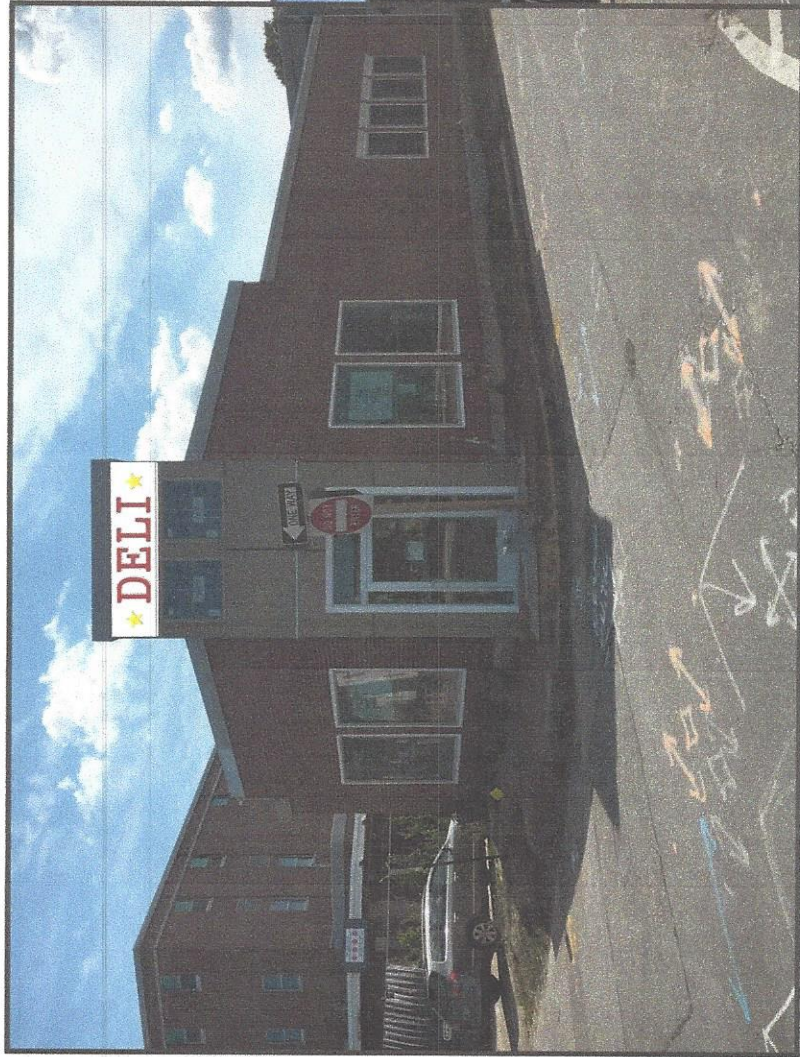

Client & Location

Revisions

Customer Approval Signature

Drawing ID
D&L Building, Signable

Page #
1 of 1

Drawn By
Keryla

Date
07/25/2017

WO #

Sales Rep
Rob

Rob

