


licensed architect
 josef chalot
 ar 2354
 state of maine


josef chalot, architect
 327 Ocean House Road cape elizabeth, maine 04107
 ph. 207 318 3234, email: azimuth@maine.r.com

april 17, 2014


WinXnet Tenant Improvement
 63 Marginal Way, Portland Maine
 034 C001 B7 Zoning District

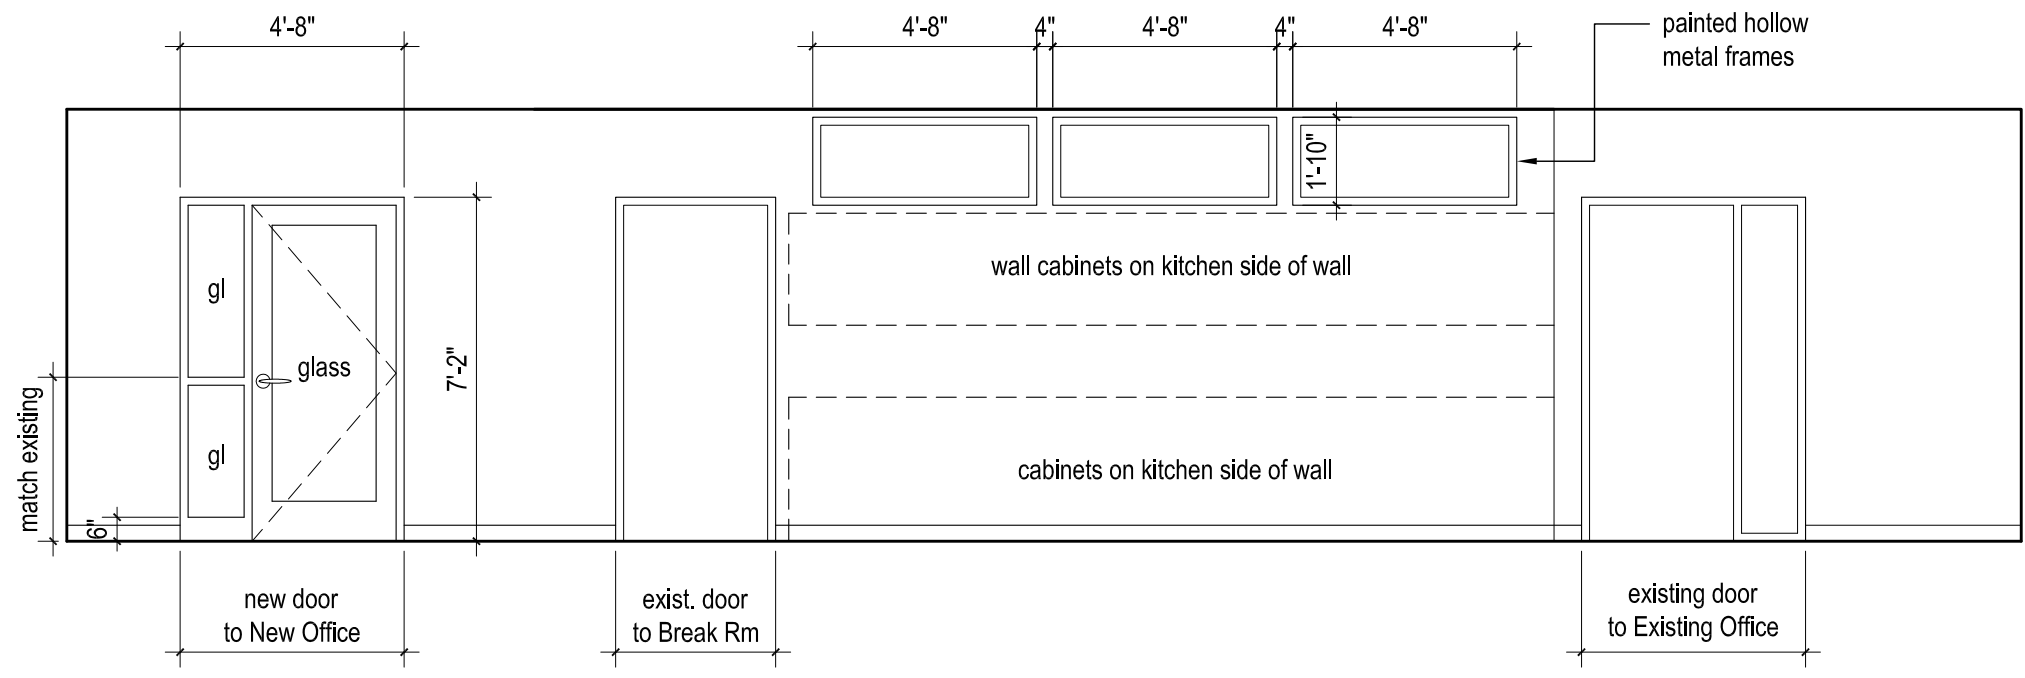

1 Interior Elevation
 1/4" = 1'-0"

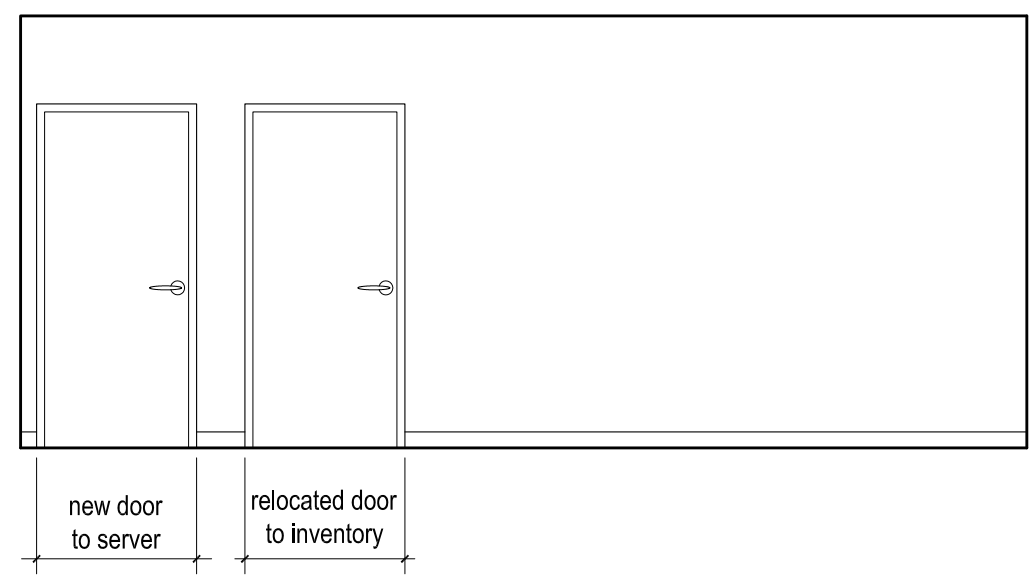

3 Interior Elevation
 1/4" = 1'-0"

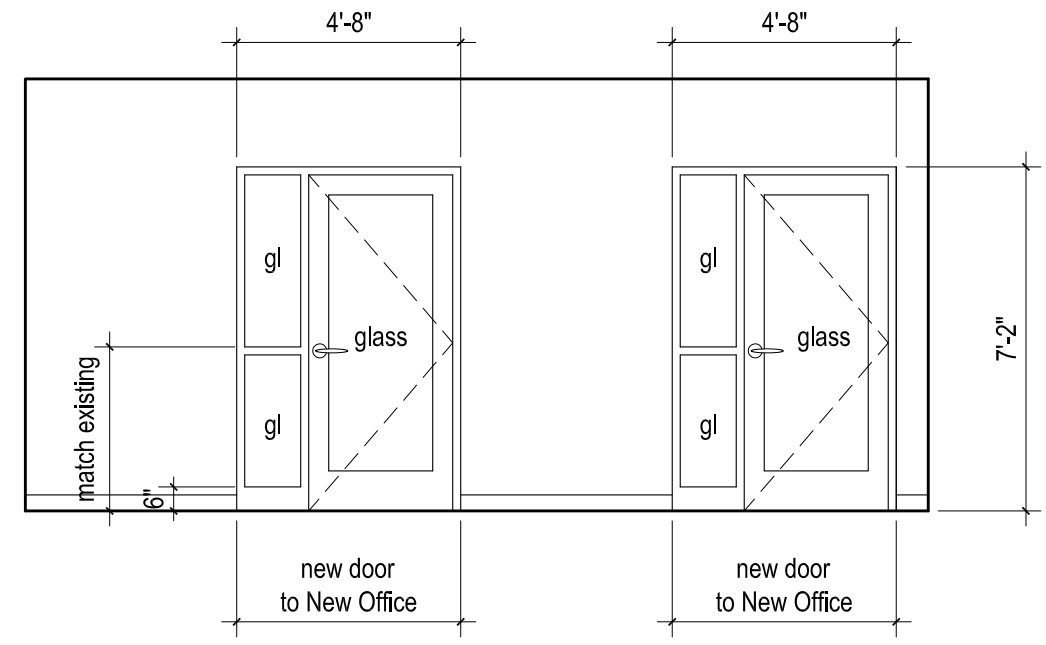

2 Interior Elevation
 1/4" = 1'-0"

Finishes:
 New Doors: (3) Coats Polurethane
 Walls: tinted primer + (2) finish coats
 Metal Door Frames: Primer + 2 coats
 Wall base: Vinyl to match existing