


Josef Chalhat, architect
327 Ocean House Road Cape Elizabeth, Maine 04107
ph. 207 318 3234, email: azimuthblu@gmail.com

Date: 27, 2016 Submitted for Permit

WinXnet Tenant Improvement
63 Marginal Way, Portland Maine
034 C001 B7 Zoning District

a3

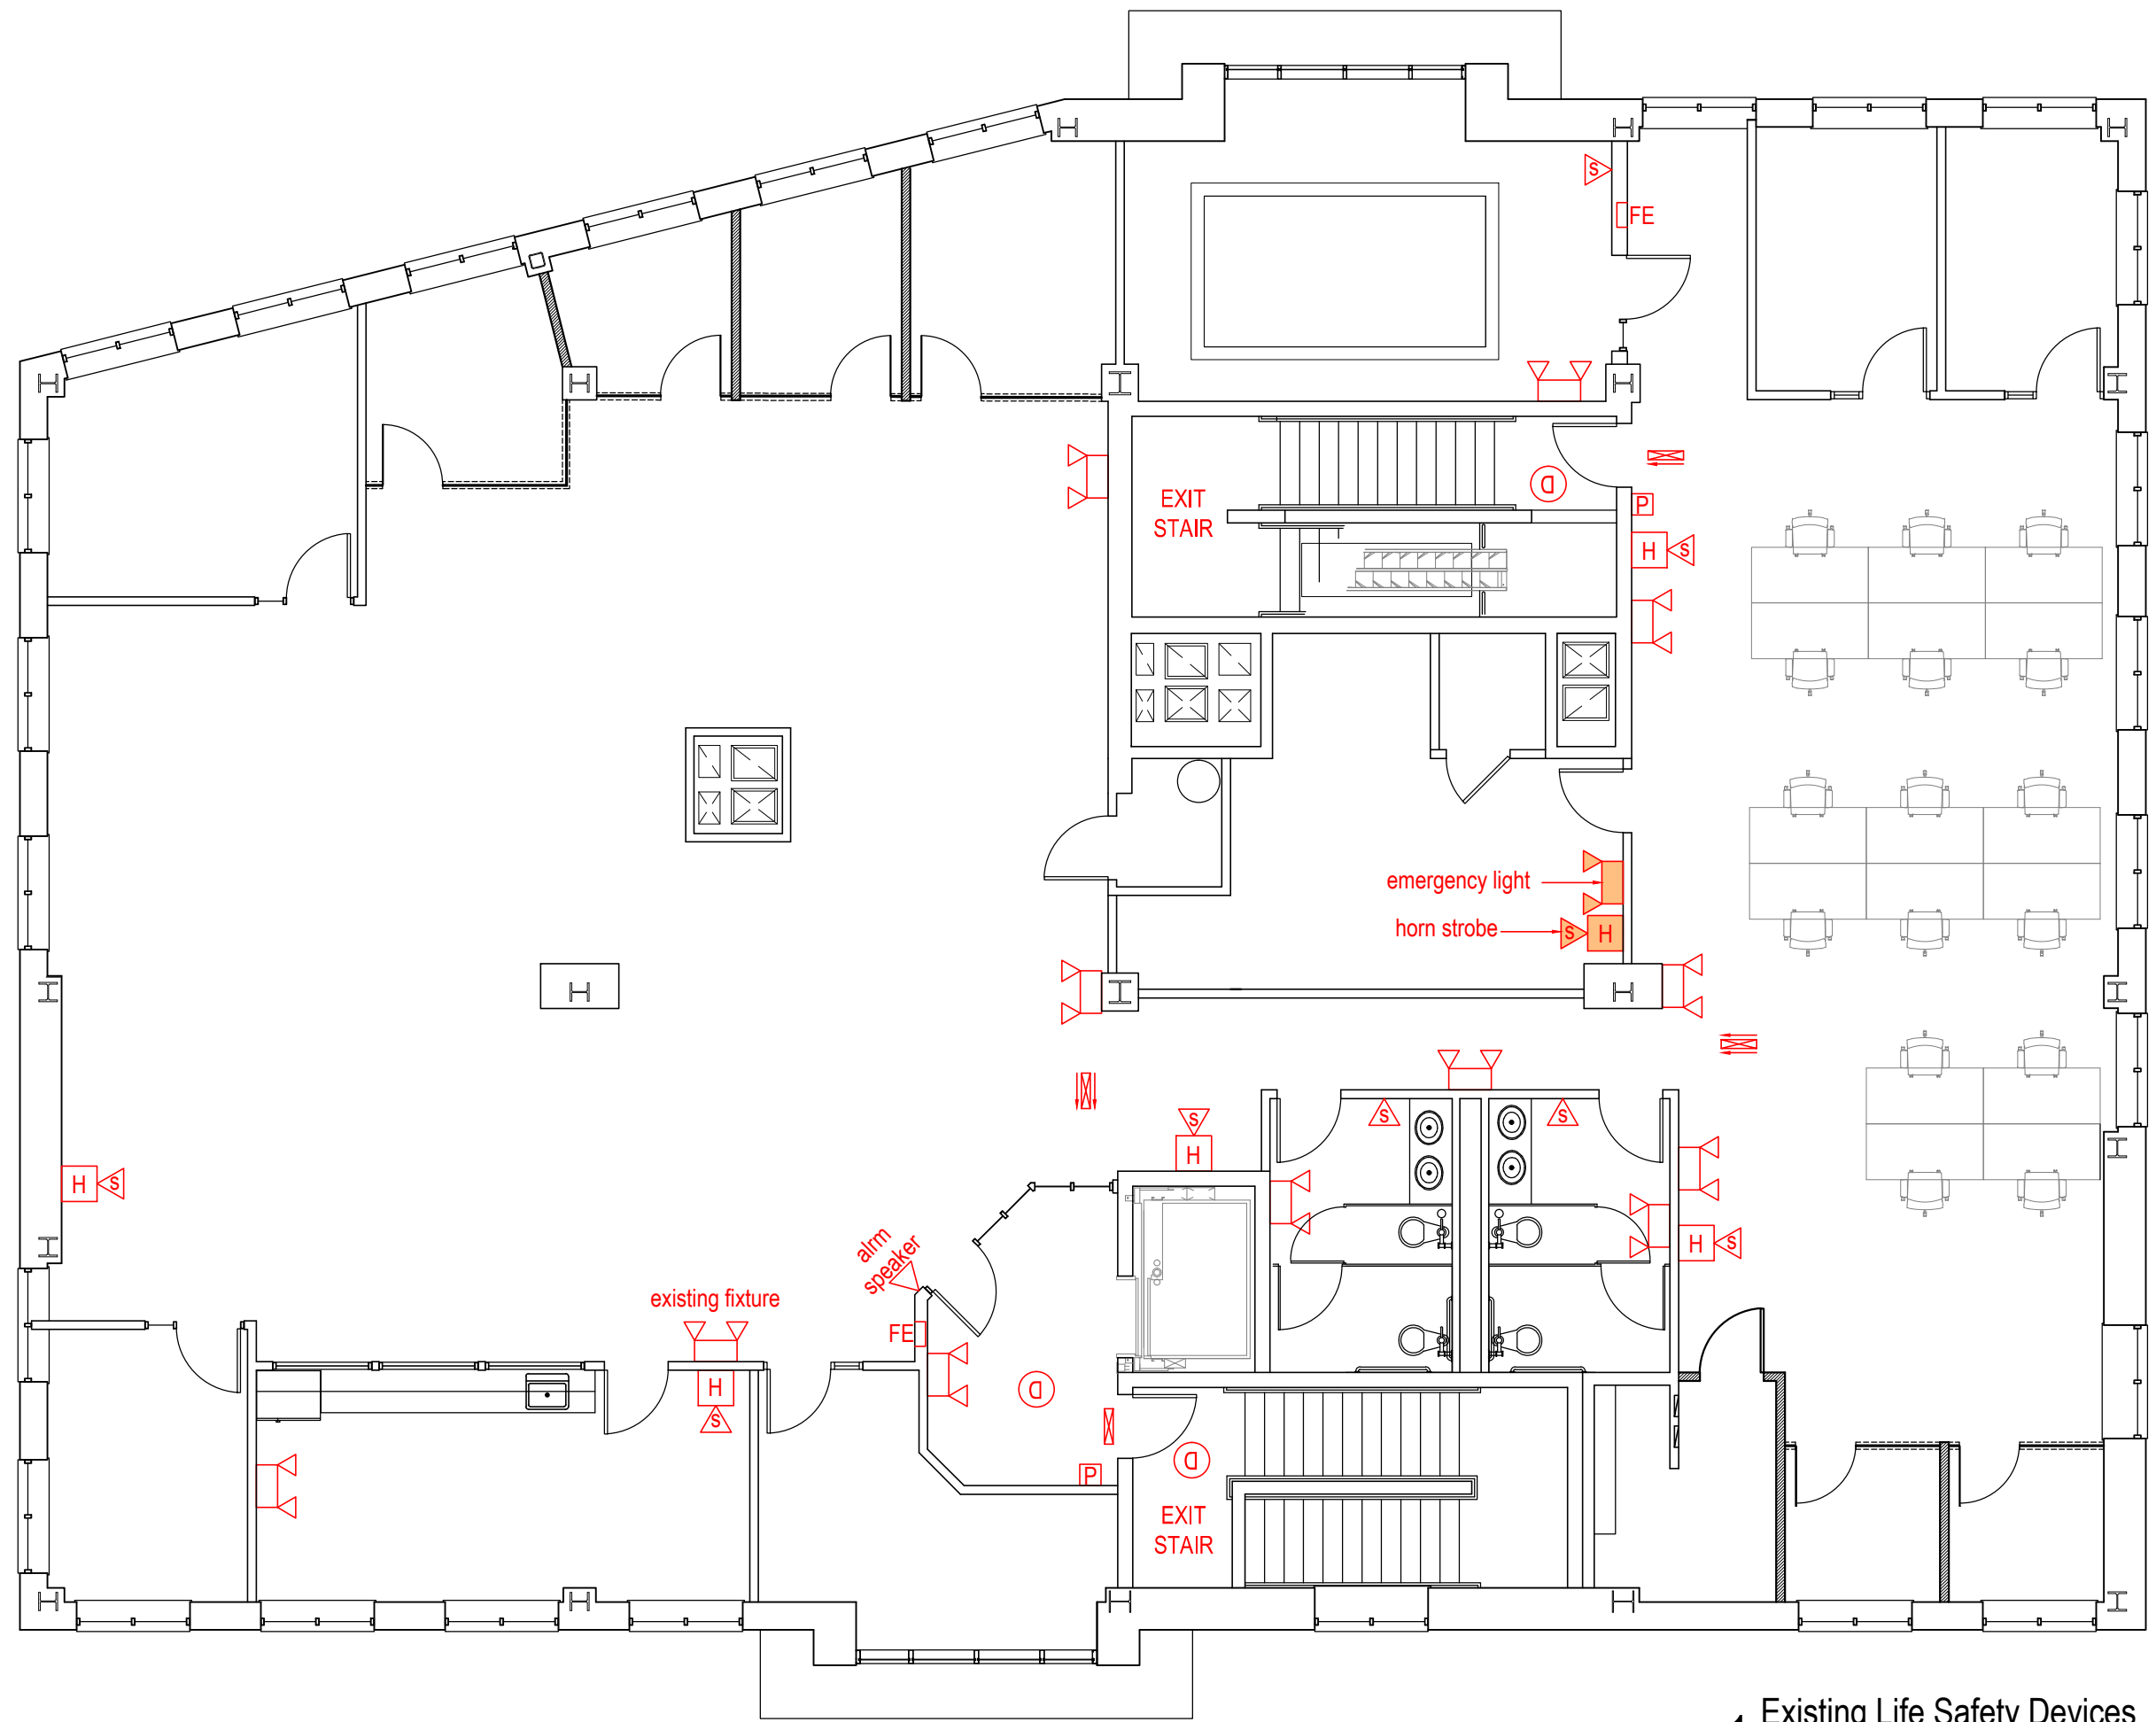

- existing strobe, wall mount
- existing horn/strobe, wall mount
- existing horn, wall mount
- existing horn/strobe, ceiling mount
- existing horn, ceiling mount
- existing manual pull station
- existing heat detector:
- existing illuminated exit sign
- existing Tactile Exit Sign per ICC
- existing emergency lighting
- existing fire extinguisher
- existing knox box

1 Existing Life Safety Devices
1/8" = 1'-0"

