




1 WOOD GUARD RAIL
NOT TO SCALE

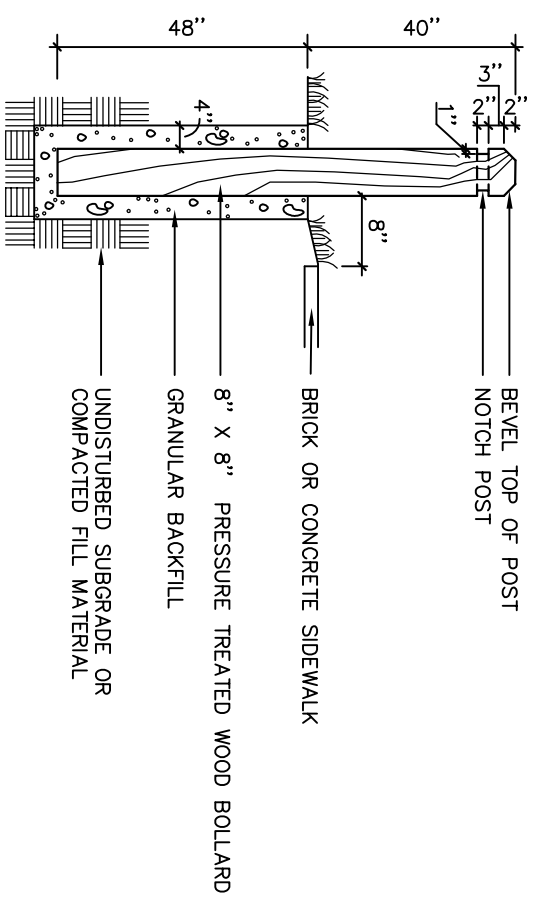


2 WOOD BOLLARD
NOT TO SCALE

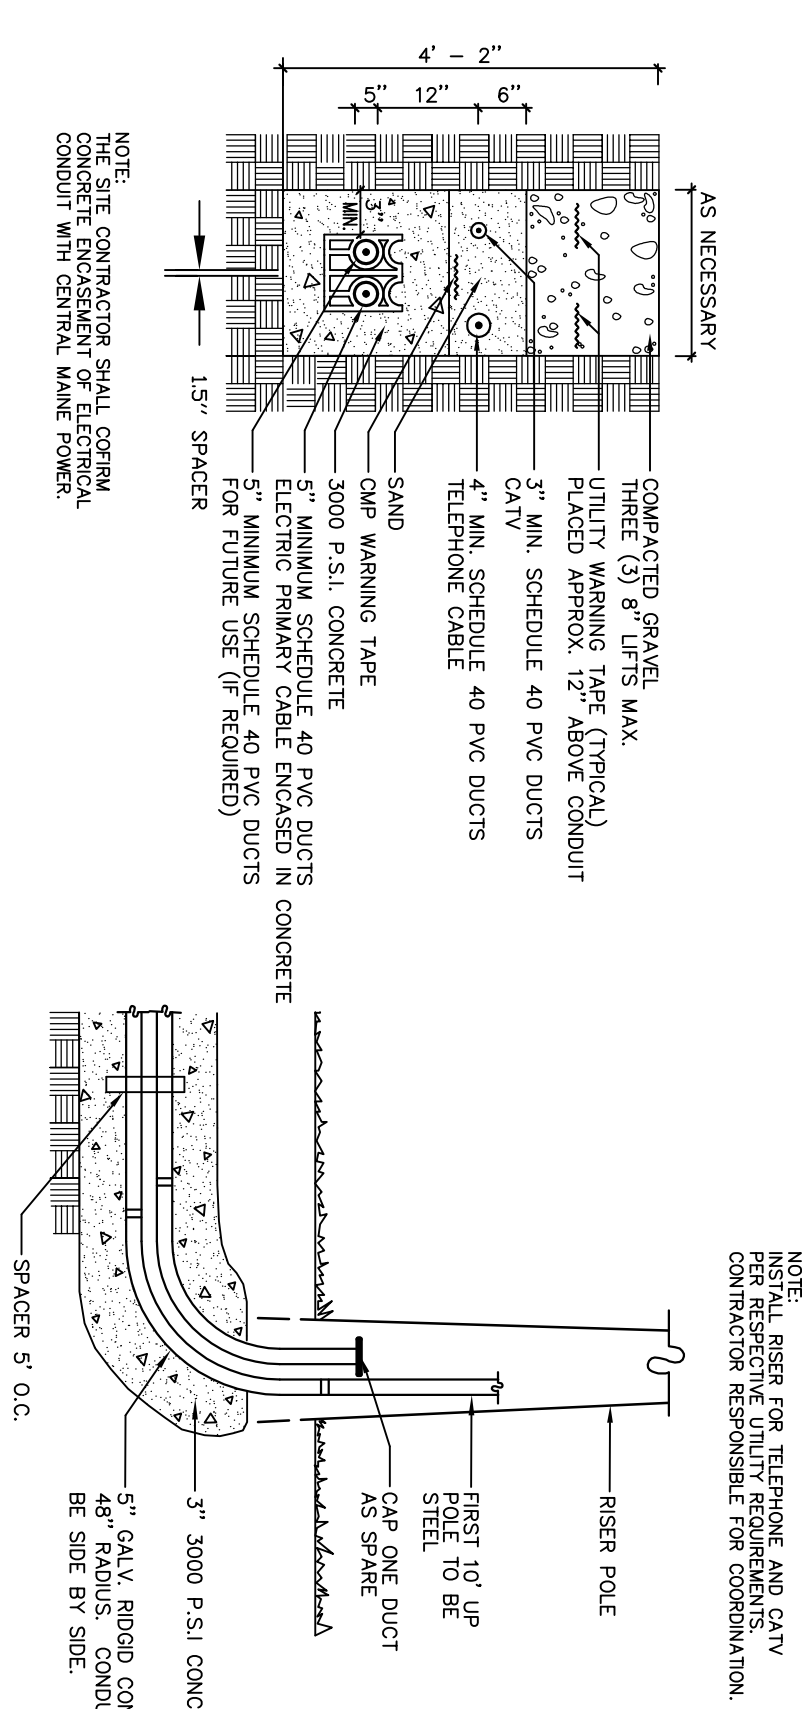



3 ELECTRICAL, TELEPHONE & CABLE T.V. TRENCH
NOT TO SCALE

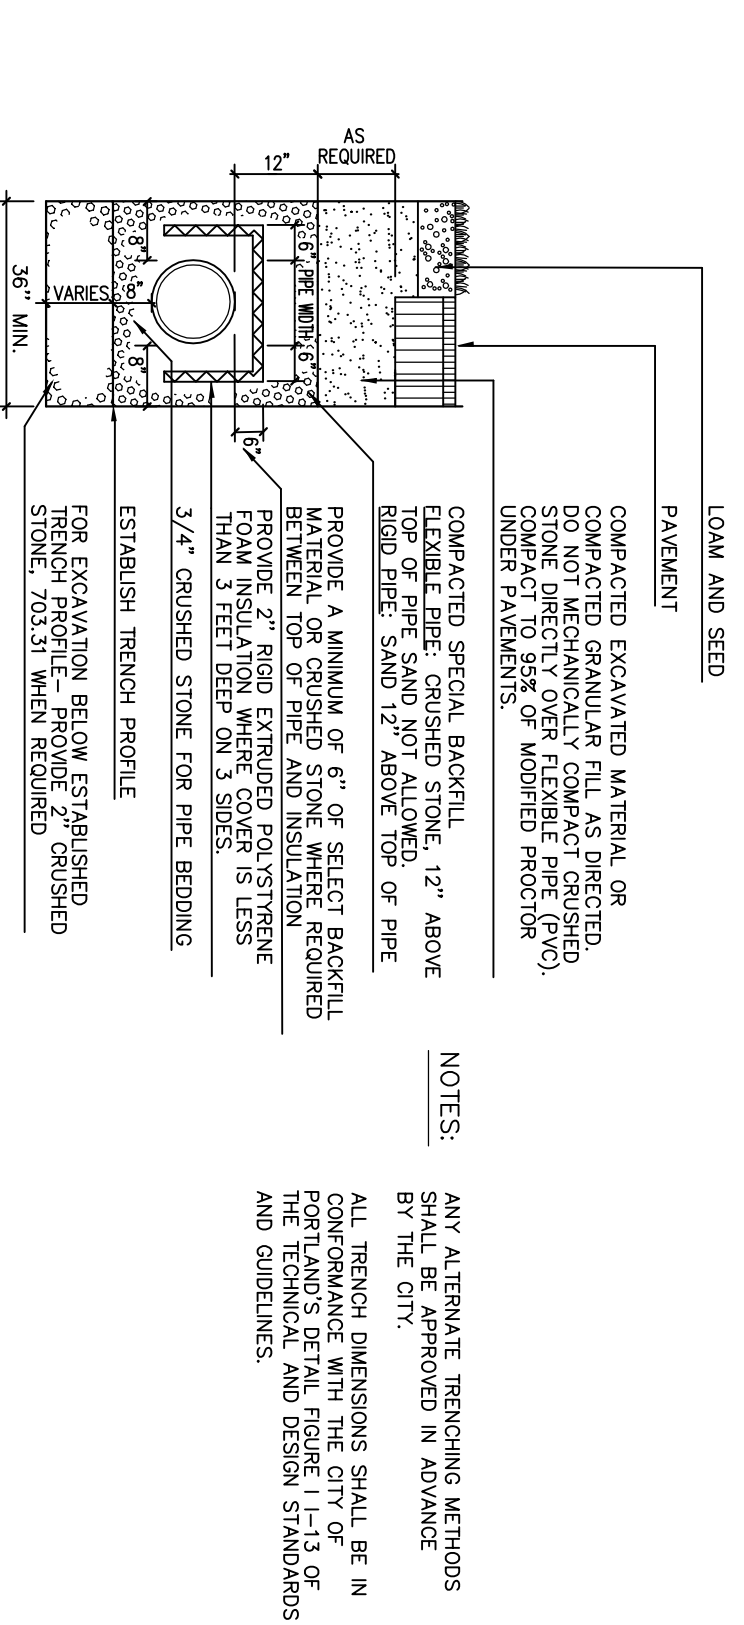


4 PIPE TRENCH DETAIL
NOT TO SCALE

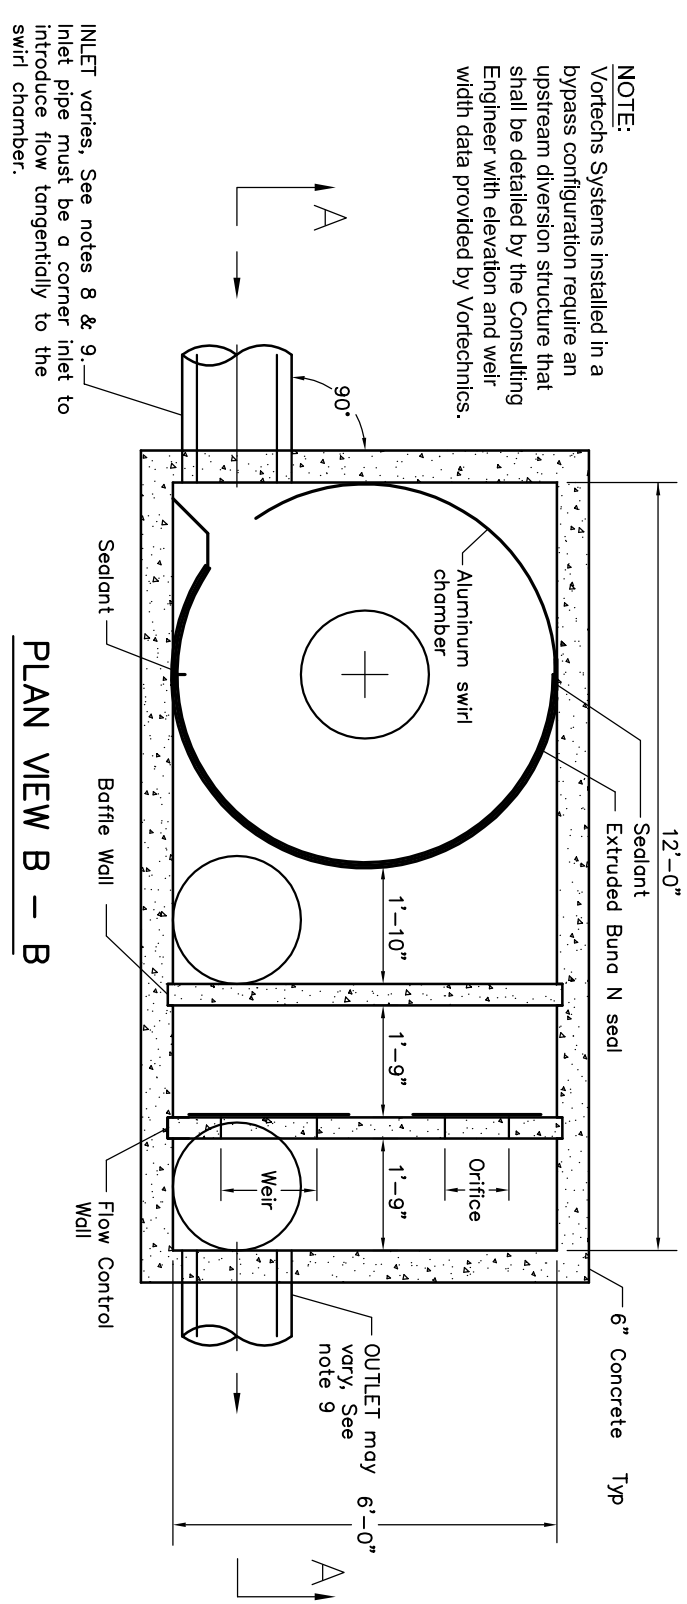

5 VORTECHS MODEL 4000
NOT TO SCALE

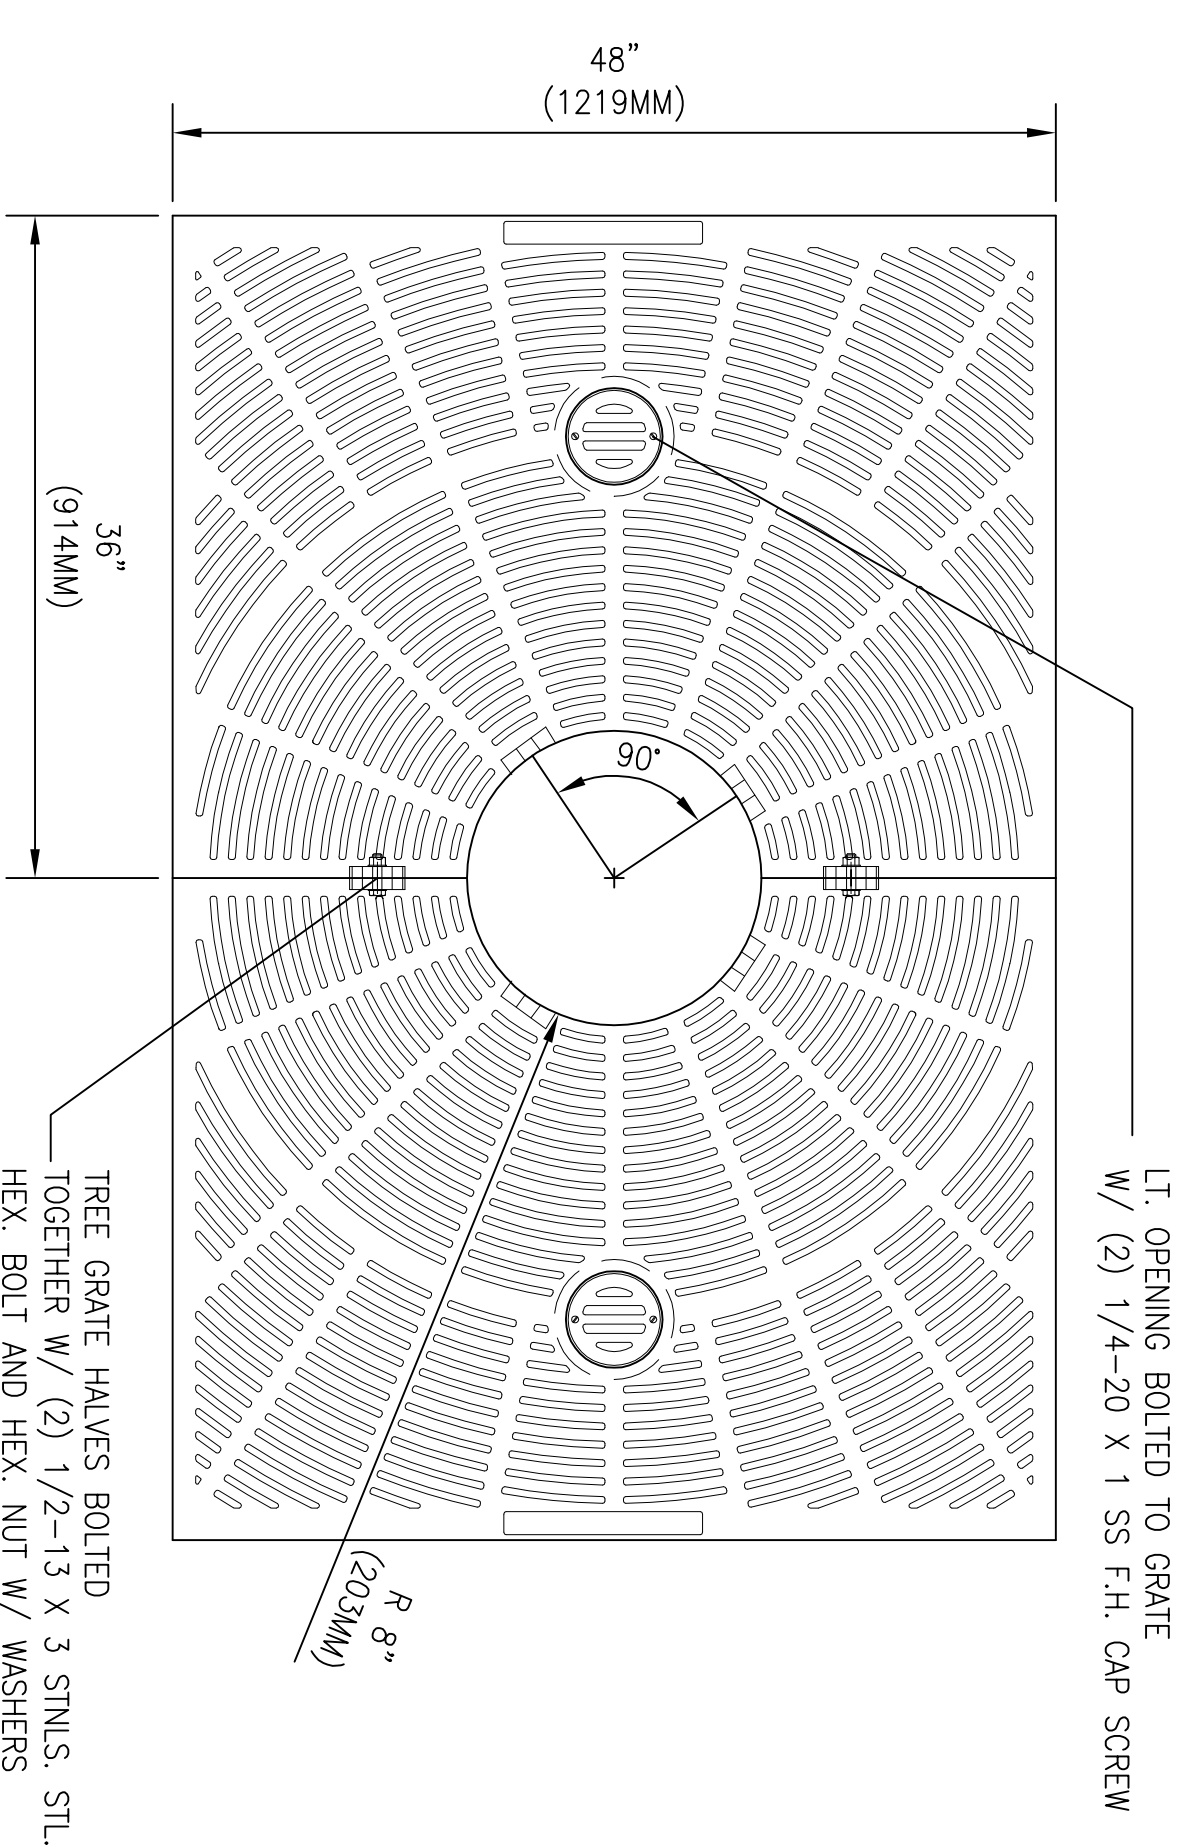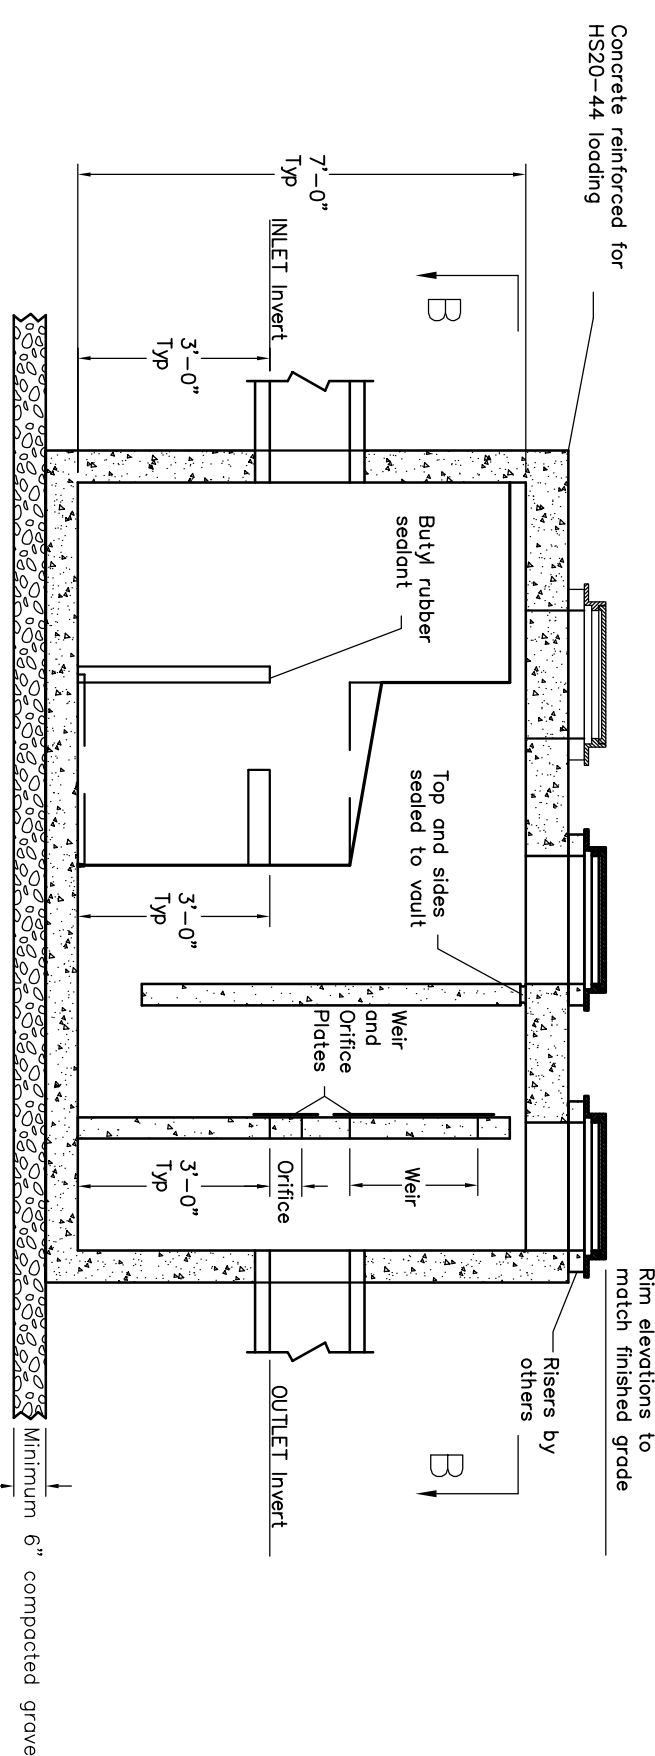

6 TREE GRATE AND FRAME
NOT TO SCALE

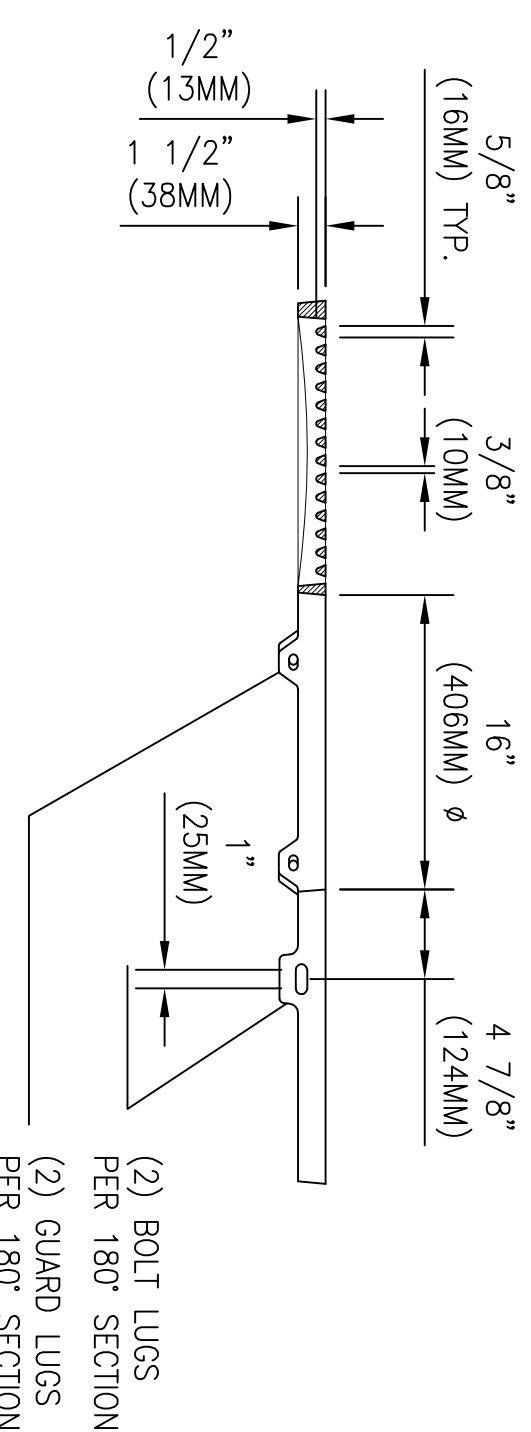

- NOTES:
1. INSTALLATION TO BE COMPLETED IN ACCORDANCE WITH MANUFACTURER'S SPECIFICATIONS.
 2. DO NOT SCALE DRAWINGS.
 3. CONTRACTORS NOTE: FOR PRODUCT AND PURCHASING INFORMATION VISIT www.Caddotls.com/info REFERENCE NUMBER 071-006F.

Prepared For:

APPLICANT:
BAYSIDE VENTURES, LLC
50 Portland Pier, Suite 400
Portland, Maine 04101

Prepared By:

MITCHELL & ASSOCIATES
Landscape Architects
70 Center Street
Portland, Maine 04101
Tel: (207) 774-4827

MULTI-TENANT OFFICE BUILDING

63 Marginal Way

Portland, Maine

Date: JUNE 30, 2005

Revisions:

Reproduction or reuse of this drawing without the expressed written consent of Mitchell & Associates is prohibited.

SITE DETAILS

Scale:

North: Sheet No: 7

ISSUED FOR PERMITTING
11/11/2005