


SCALE 3/8" = 1'-0"

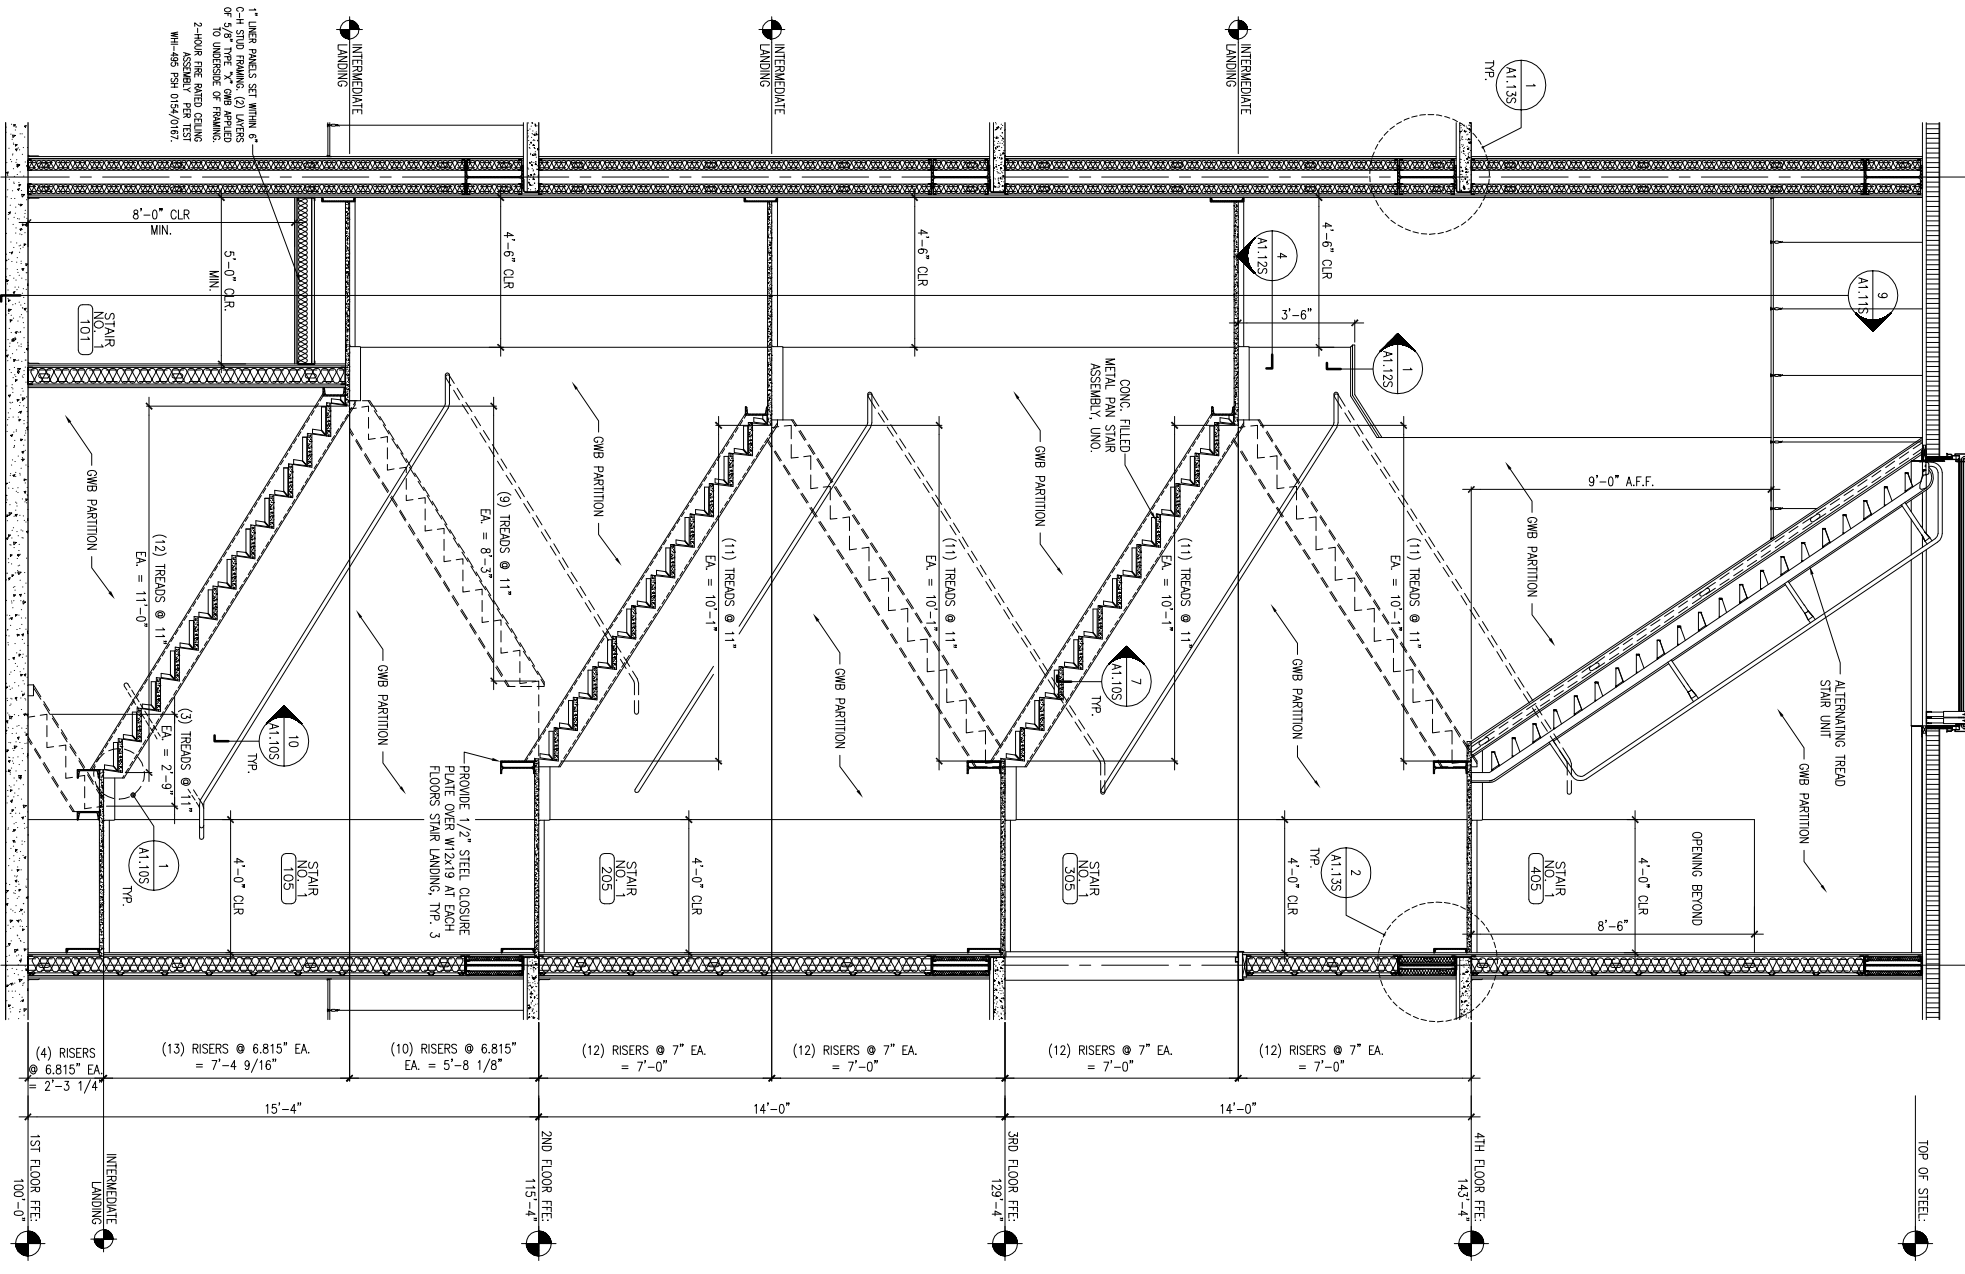

SCALE 3/8" = 1'-0"

**A1.11S**  
Drawing Number:

Drawing Title:  
**STAIR NO. 1 SECTIONS**  
Scale: 3/8" = 1'-0"  
Date: Progress 12/05/05  
CWS Proj. No.: 04430.hmo

REVISIONS	
Description:	Date:

Owner:  
**BAYSIDE VENTURES, LLC**  
50 PORTLAND PIER  
SUITE 400  
PORTLAND, MAINE  
04101

**63 MARGINAL WAY**  
**MULTI-TENANT**  
**OFFICE BUILDING**  
63 MARGINAL WAY  
PORTLAND, MAINE  
04101

454 Cumberland Avenue  
Portland, ME 04101  
Phone: (207) 774-4441  
Fax: (207) 774-4016  
www.cwsarch.com

