


5 FLOOR OPENING PLAN @ SECOND FLOOR OF STAIR NO. 1
 REFERENCED FROM:
 SCALE: 1/2" = 1'-0"

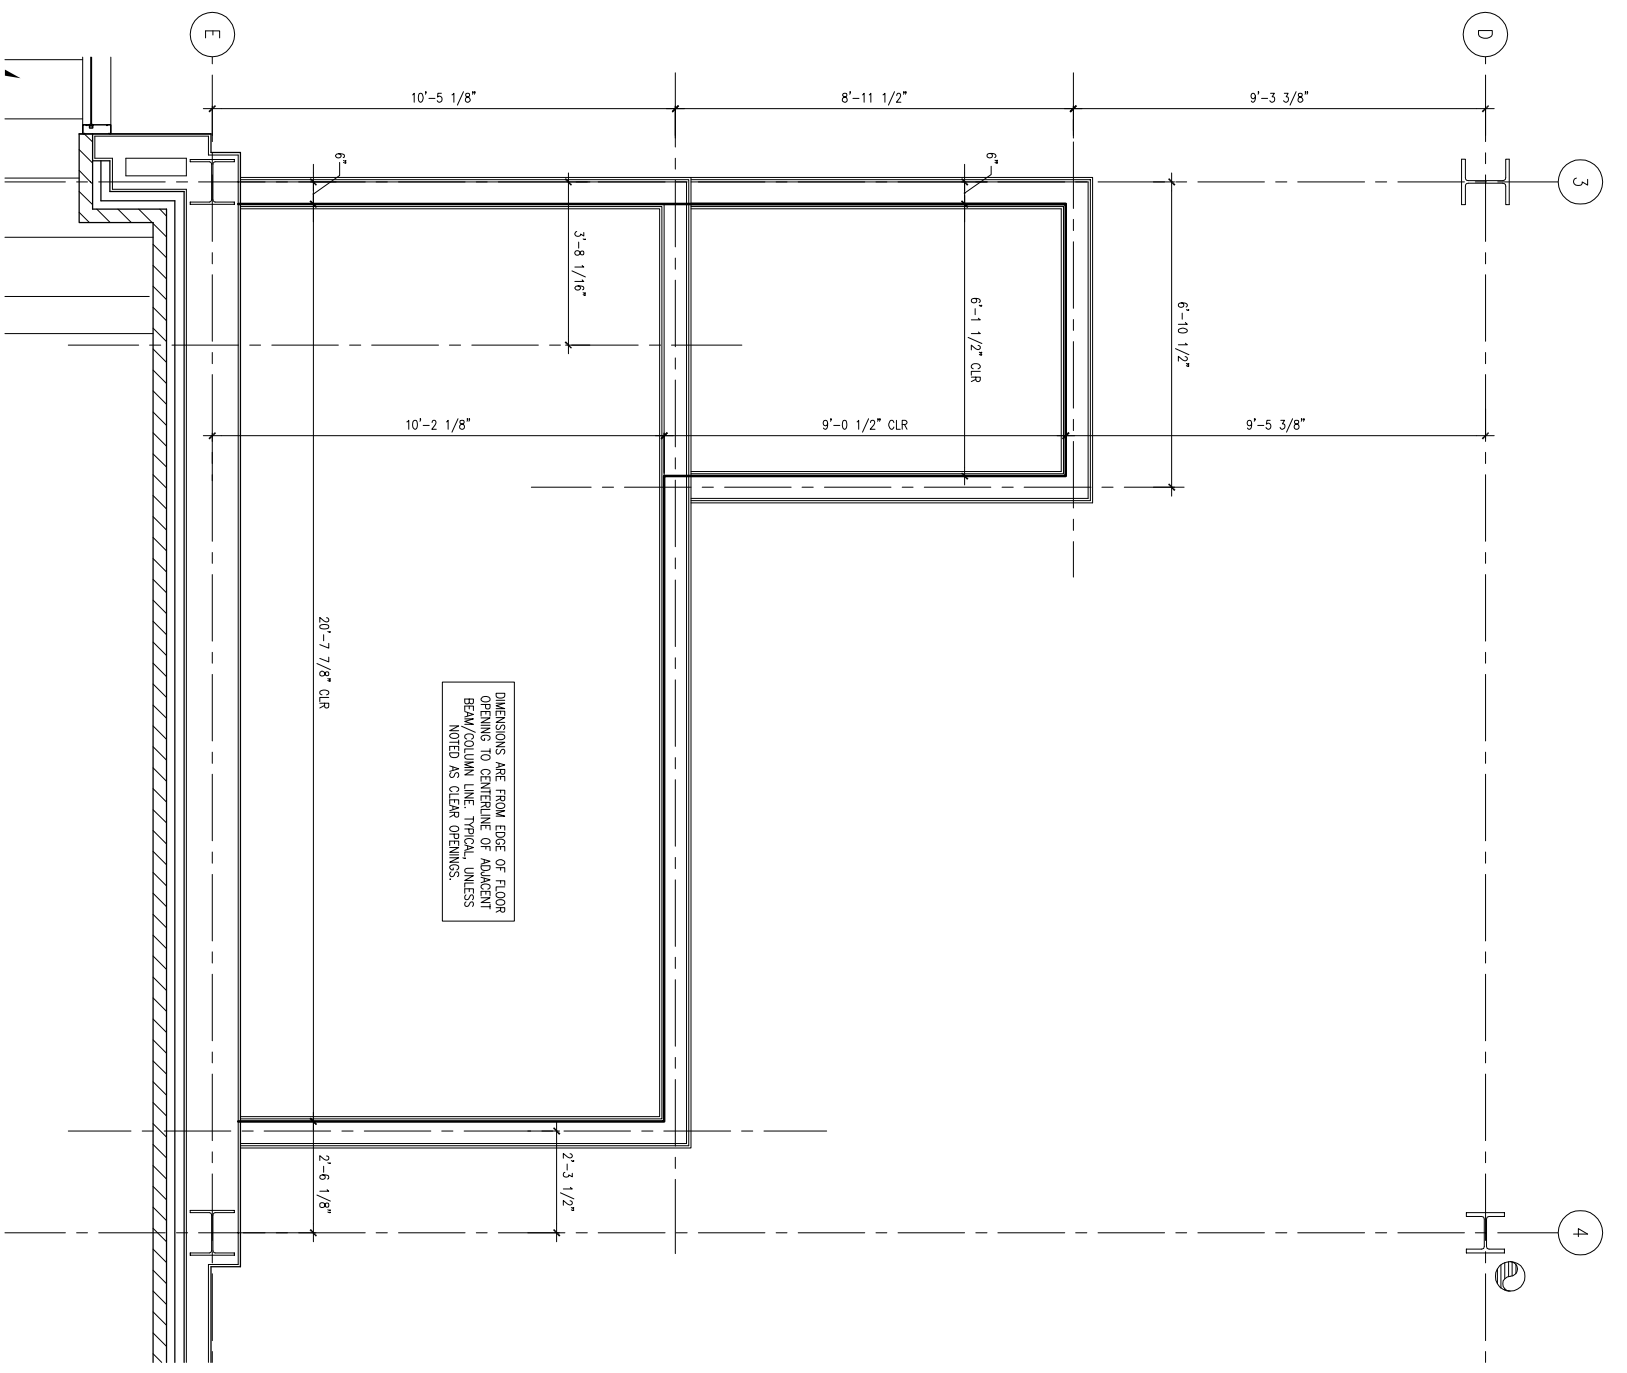

15 FLOOR OPENING PLAN @ SECOND FLOOR OF STAIR NO. 2
 REFERENCED FROM:
 SCALE: 1/2" = 1'-0"

13 NOT USED
 REFERENCED FROM:
 SCALE:



Drawing Number:
A1.55

Drawing Title:
SECOND FLOOR OPENINGS PLANS

REVISIONS:	
Description:	Date:

Owner:
BAYSIDE VENTURES, LLC
 50 PORTLAND PIER
 SUITE 400
 PORTLAND, MAINE
 04101

63 MARGINAL WAY MULTI-TENANT OFFICE BUILDING
 63 MARGINAL WAY
 PORTLAND, MAINE
 04101

494 Cumberland Avenue
 Portland, ME 04101
 Phone: (207) 774-4441
 Fax: (207) 774-4016
 www.CWSarch.com

