


DRAWING FOR COORDINATION PURPOSES ONLY

SCALE 3/16" = 1'-0"

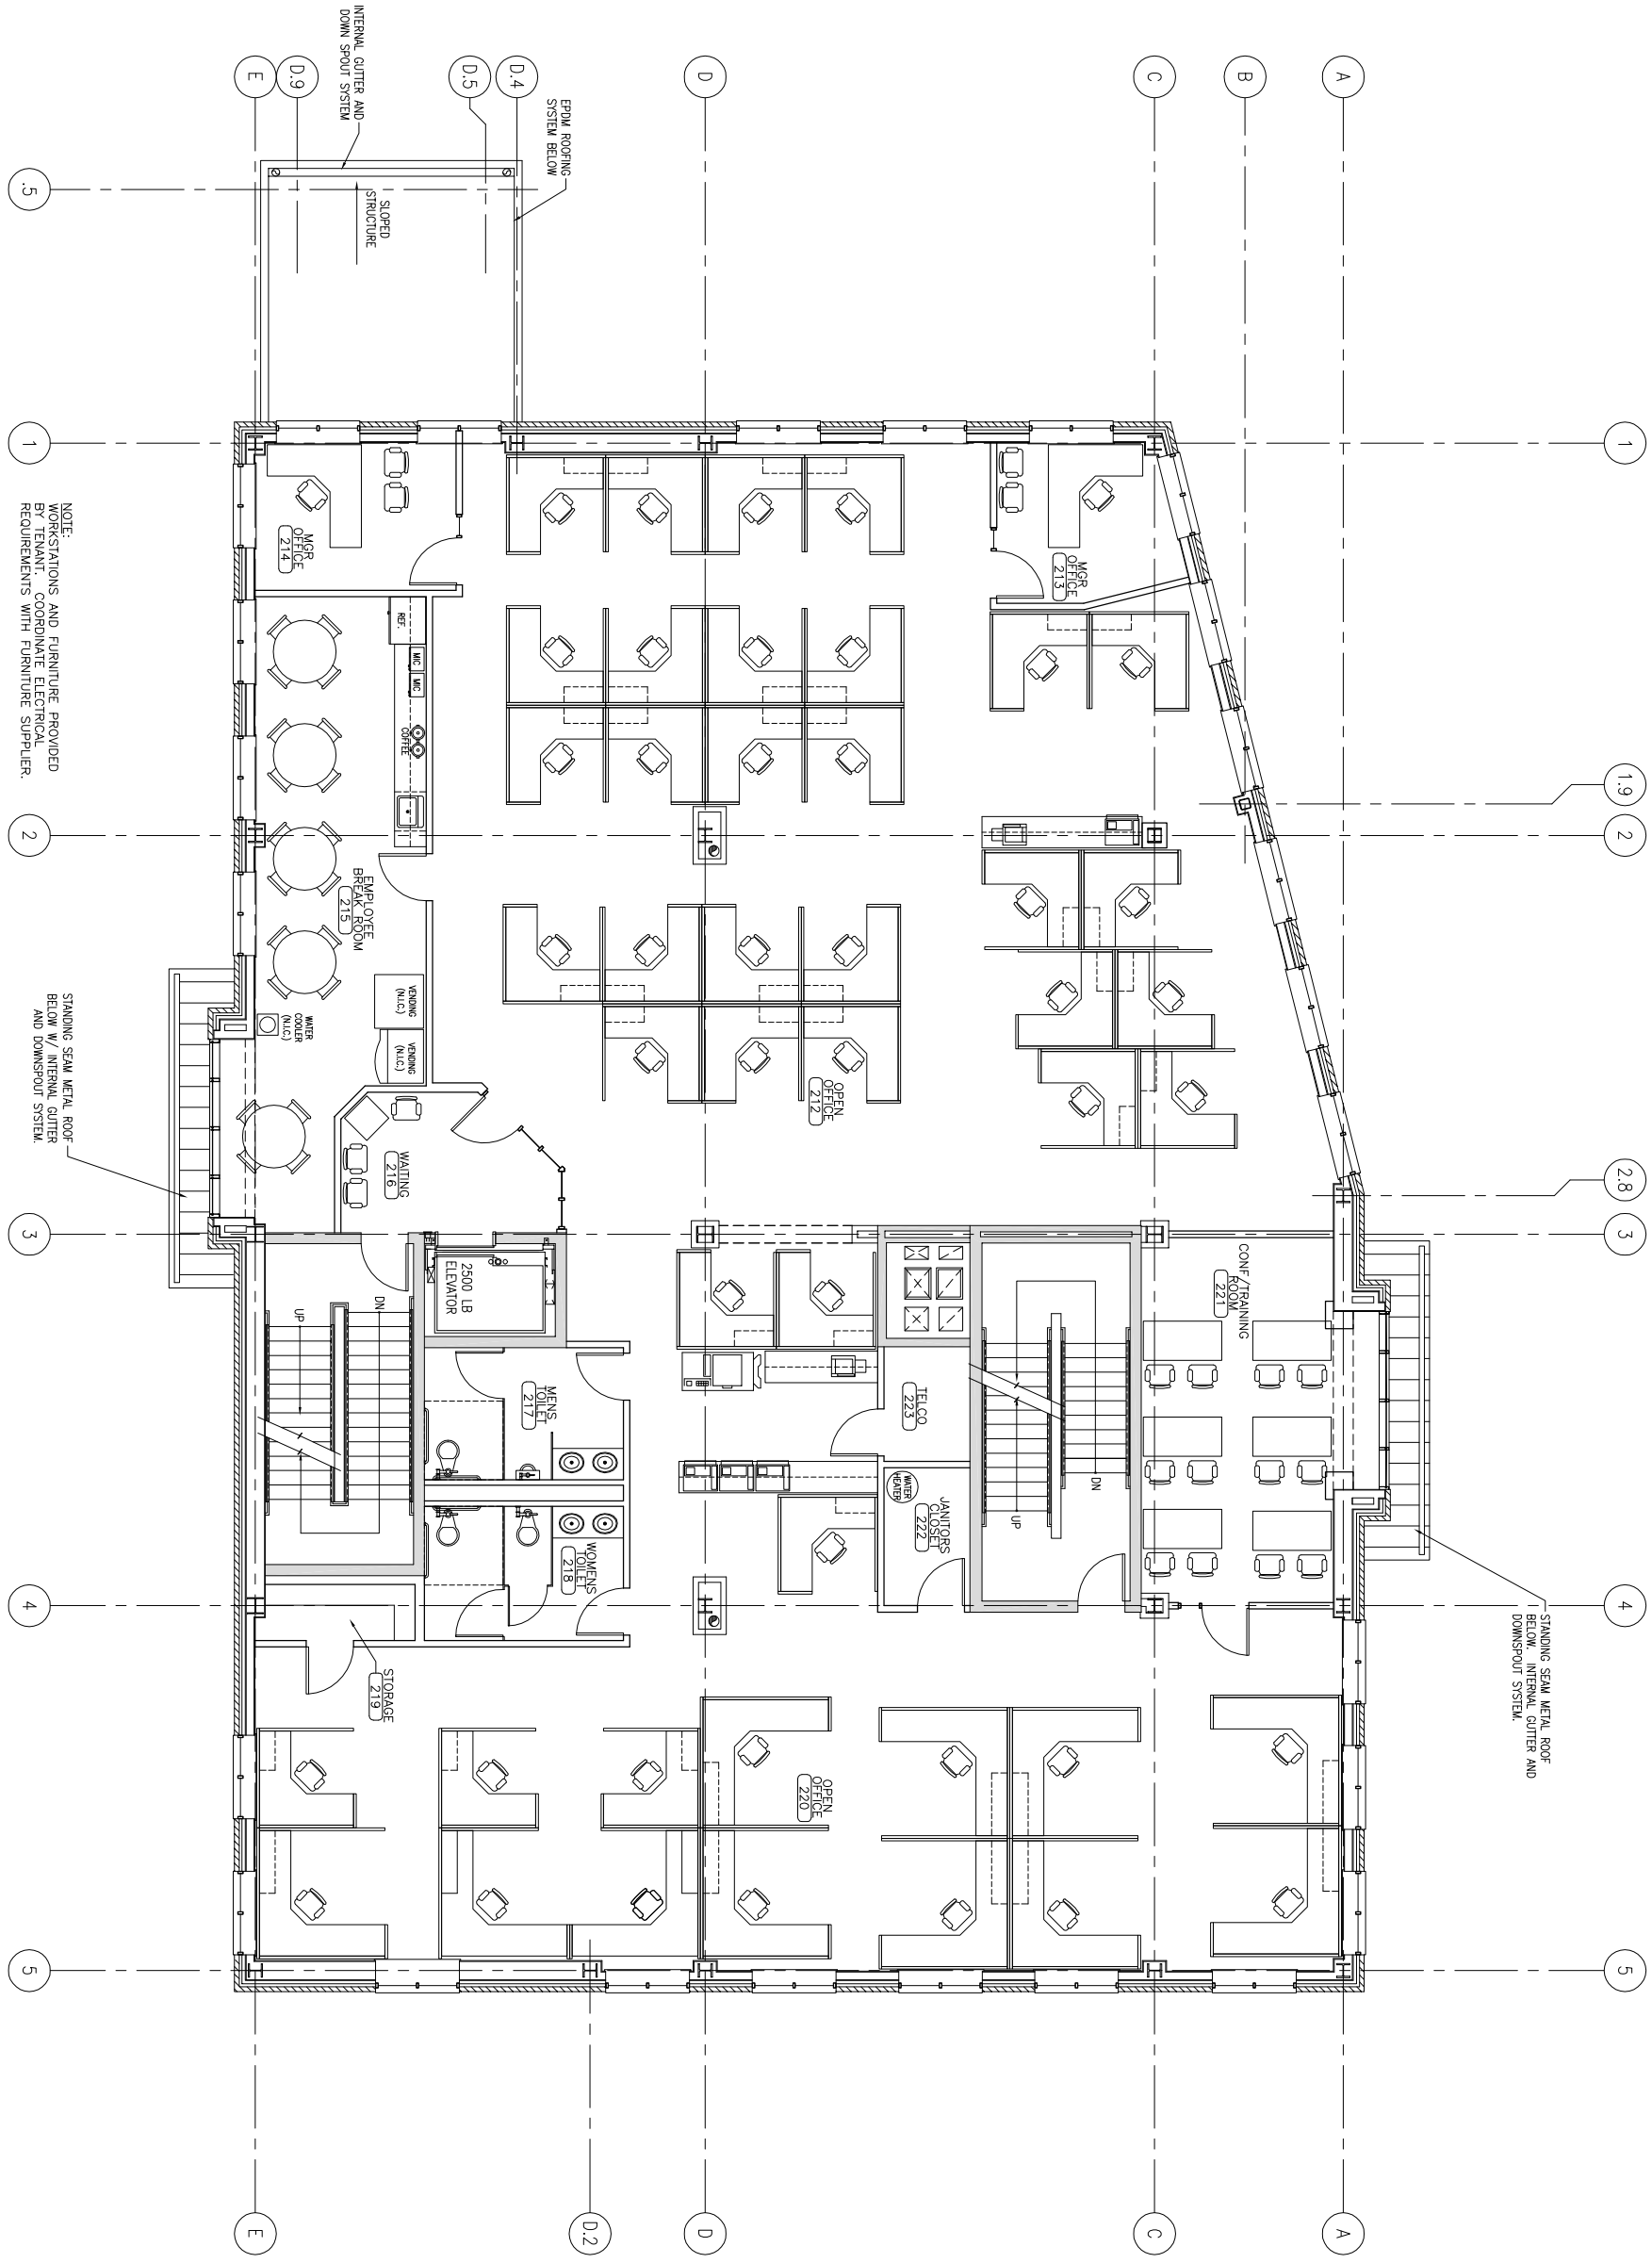

NOTE:
WORKSTATIONS AND FURNITURE PROVIDED
BY TENANT. COORDINATE ELECTRICAL
REQUIREMENTS WITH FURNITURE SUPPLIER.

STANDING SEAM METAL ROOF
BELOW W/ INTERNAL GUTTER
AND DOWNSPOUT SYSTEM.

STANDING SEAM METAL ROOF
BELOW
INTERNAL GUTTER AND
DOWNSPOUT SYSTEM.




REVISIONS	
Description:	Date:

Owner:
BAYSIDE VENTURES, LLC
50 PORTLAND PIER
SUITE 400
PORTLAND, MAINE
04101

**63 MARGINAL WAY
MULTI-TENANT
OFFICE BUILDING**
63 MARGINAL WAY
PORTLAND, MAINE
04101

454 Cumberland Avenue
Portland, ME 04101
Phone: (207) 774-4441
Fax: (207) 774-4016
www.CWSarch.com

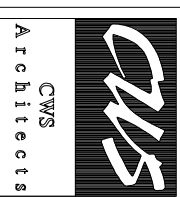

Drawing Number:
A1.6F

Drawing Title:
**SECOND FLOOR
FURNITURE PLAN**

Scale: 3/16" = 1'-0"
Date: Progress 12/08/09
CWS Proj. No.: 04430.hmo