


DRAWING FOR COORDINATION PURPOSES ONLY

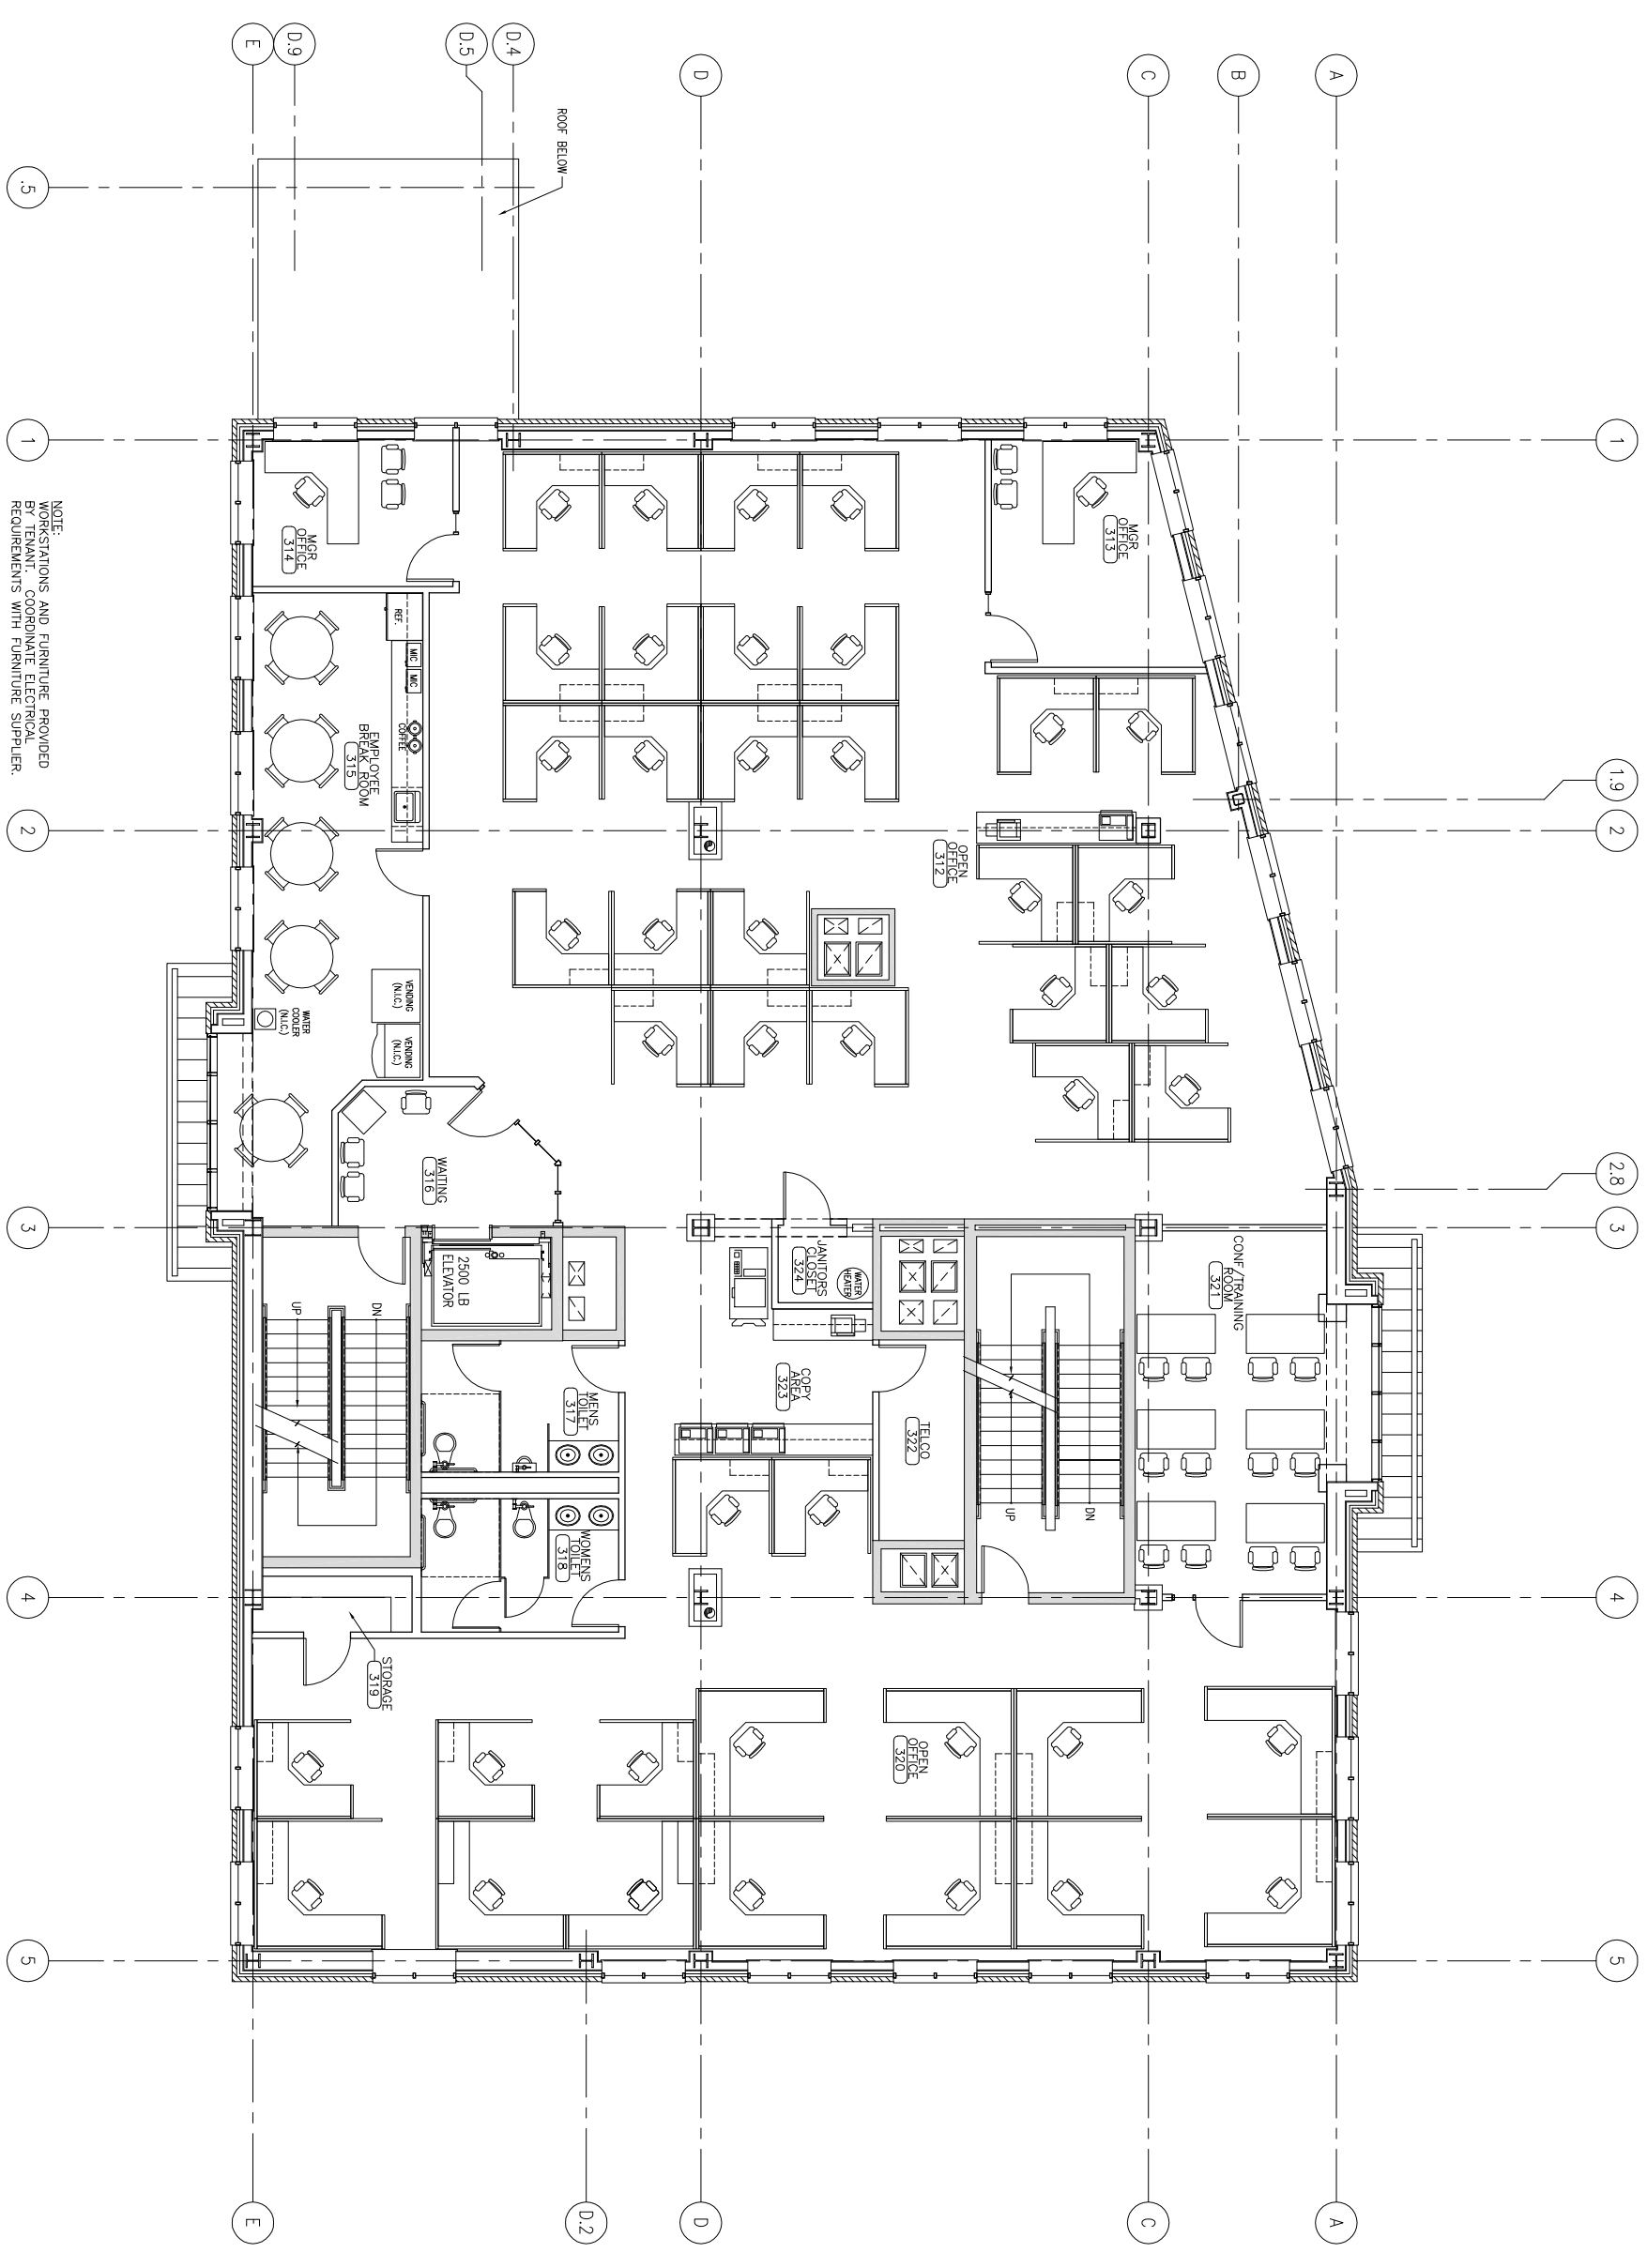

NOTE:
WORKSTATIONS AND FURNITURE PROVIDED
BY TENANT. COORDINATE ELECTRICAL
REQUIREMENTS WITH FURNITURE SUPPLIER.



REVISIONS	
Description	Date

Owner:
BAYSIDE VENTURES, LLC
50 PORTLAND PIER
SUITE 400
PORTLAND, MAINE
04101

**63 MARGINAL WAY
MULTI-TENANT
OFFICE BUILDING**
63 MARGINAL WAY
PORTLAND, MAINE
04101

494 Cornerland Avenue
Portland, ME 04101
Phone: (207) 774-4441
Fax: (207) 774-4016
www.CW5arch.com



Drawing Number:
A1.7F

Drawing Title:
**THIRD FLOOR
FURNITURE PLAN**