


DRAWING FOR COORDINATION PURPOSES ONLY

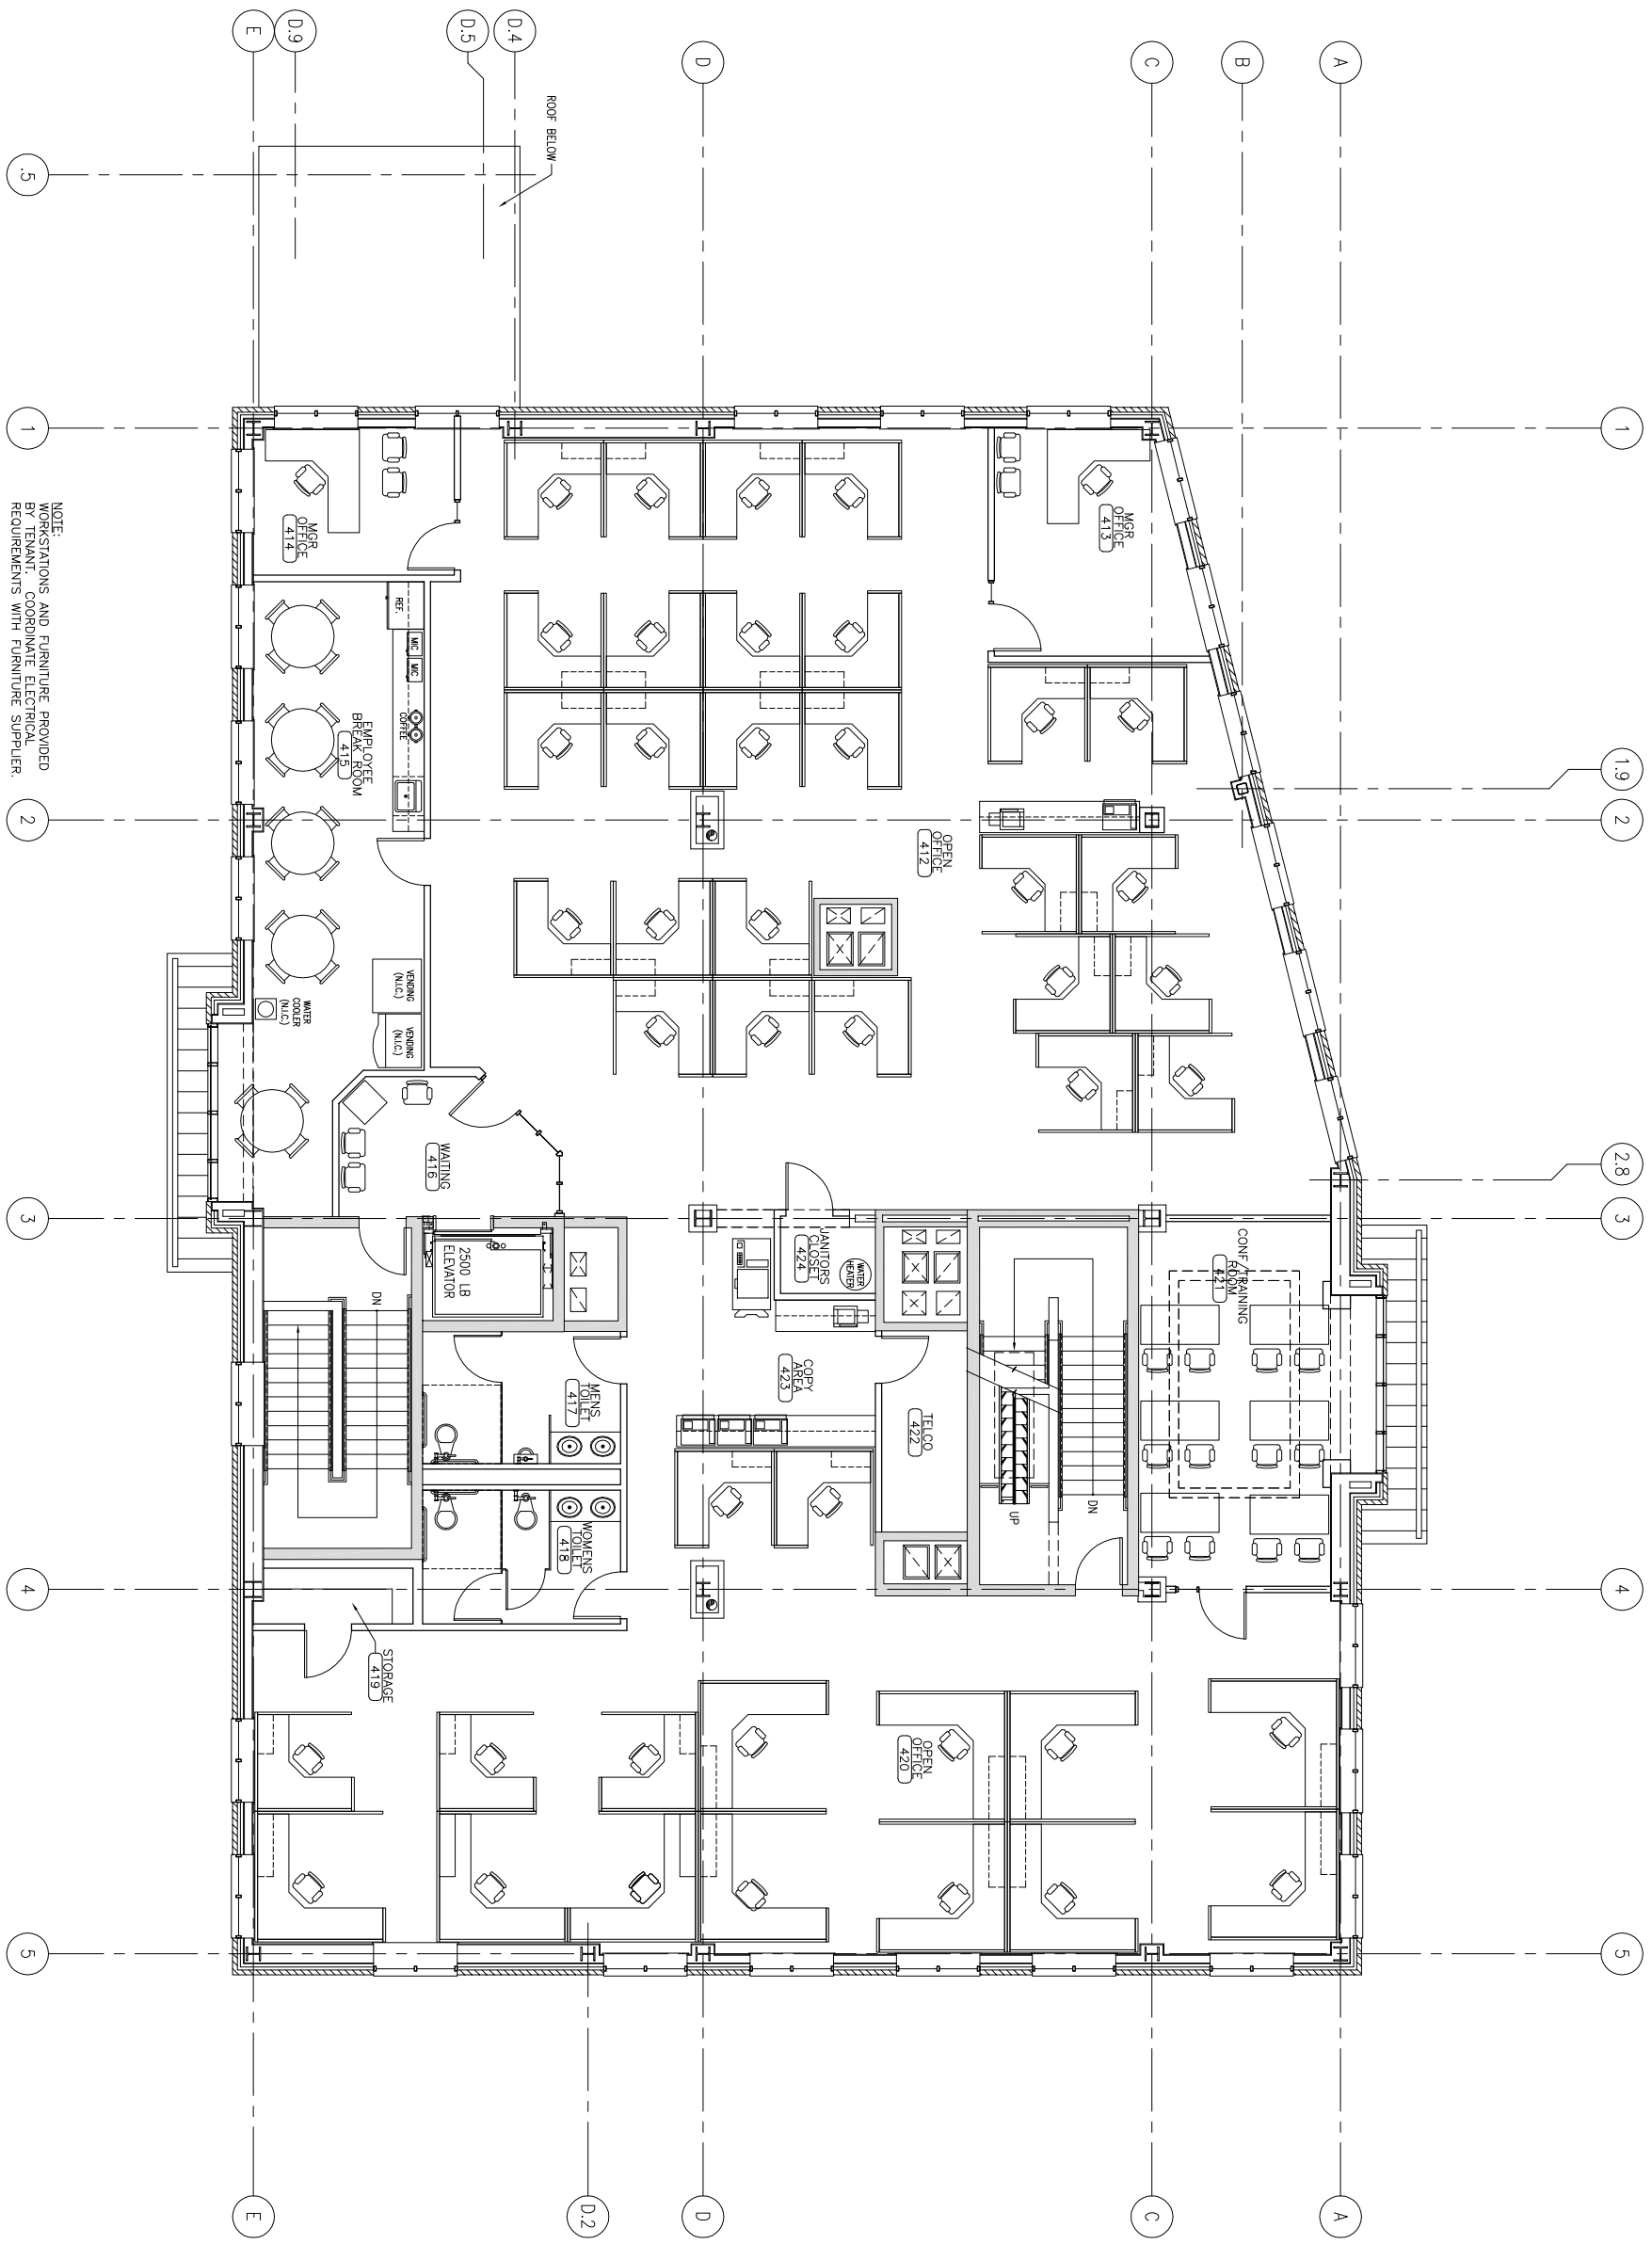

NOTE:  
WORKSTATIONS AND FURNITURE PROVIDED  
BY TENANT. COORDINATE ELECTRICAL  
REQUIREMENTS WITH FURNITURE SUPPLIER.



REVISIONS:	
Description:	Date:

Owner:  
**BAYSIDE VENTURES, LLC**  
50 PORTLAND PIER  
SUITE 400  
PORTLAND, MAINE  
04101

**63 MARGINAL WAY  
MULTI-TENANT  
OFFICE BUILDING**  
63 MARGINAL WAY  
PORTLAND, MAINE  
04101

494 Cumberland Avenue  
Portland, ME 04101  
Phone: (207) 774-4441  
Fax: (207) 774-4016  
www.CWSarch.com



Drawing Number:  
**A.1.8F**

Drawing Title:  
**FOURTH FLOOR  
FURNITURE PLAN**

Scale: 3/16" = 1'-0"  
Date: Progress 12/09/09  
CWS Proj. No.: 04430.hmo