



4 SOFFIT DETAIL @ CURTAIN WALL

SCALE: 1" = 1'-0"

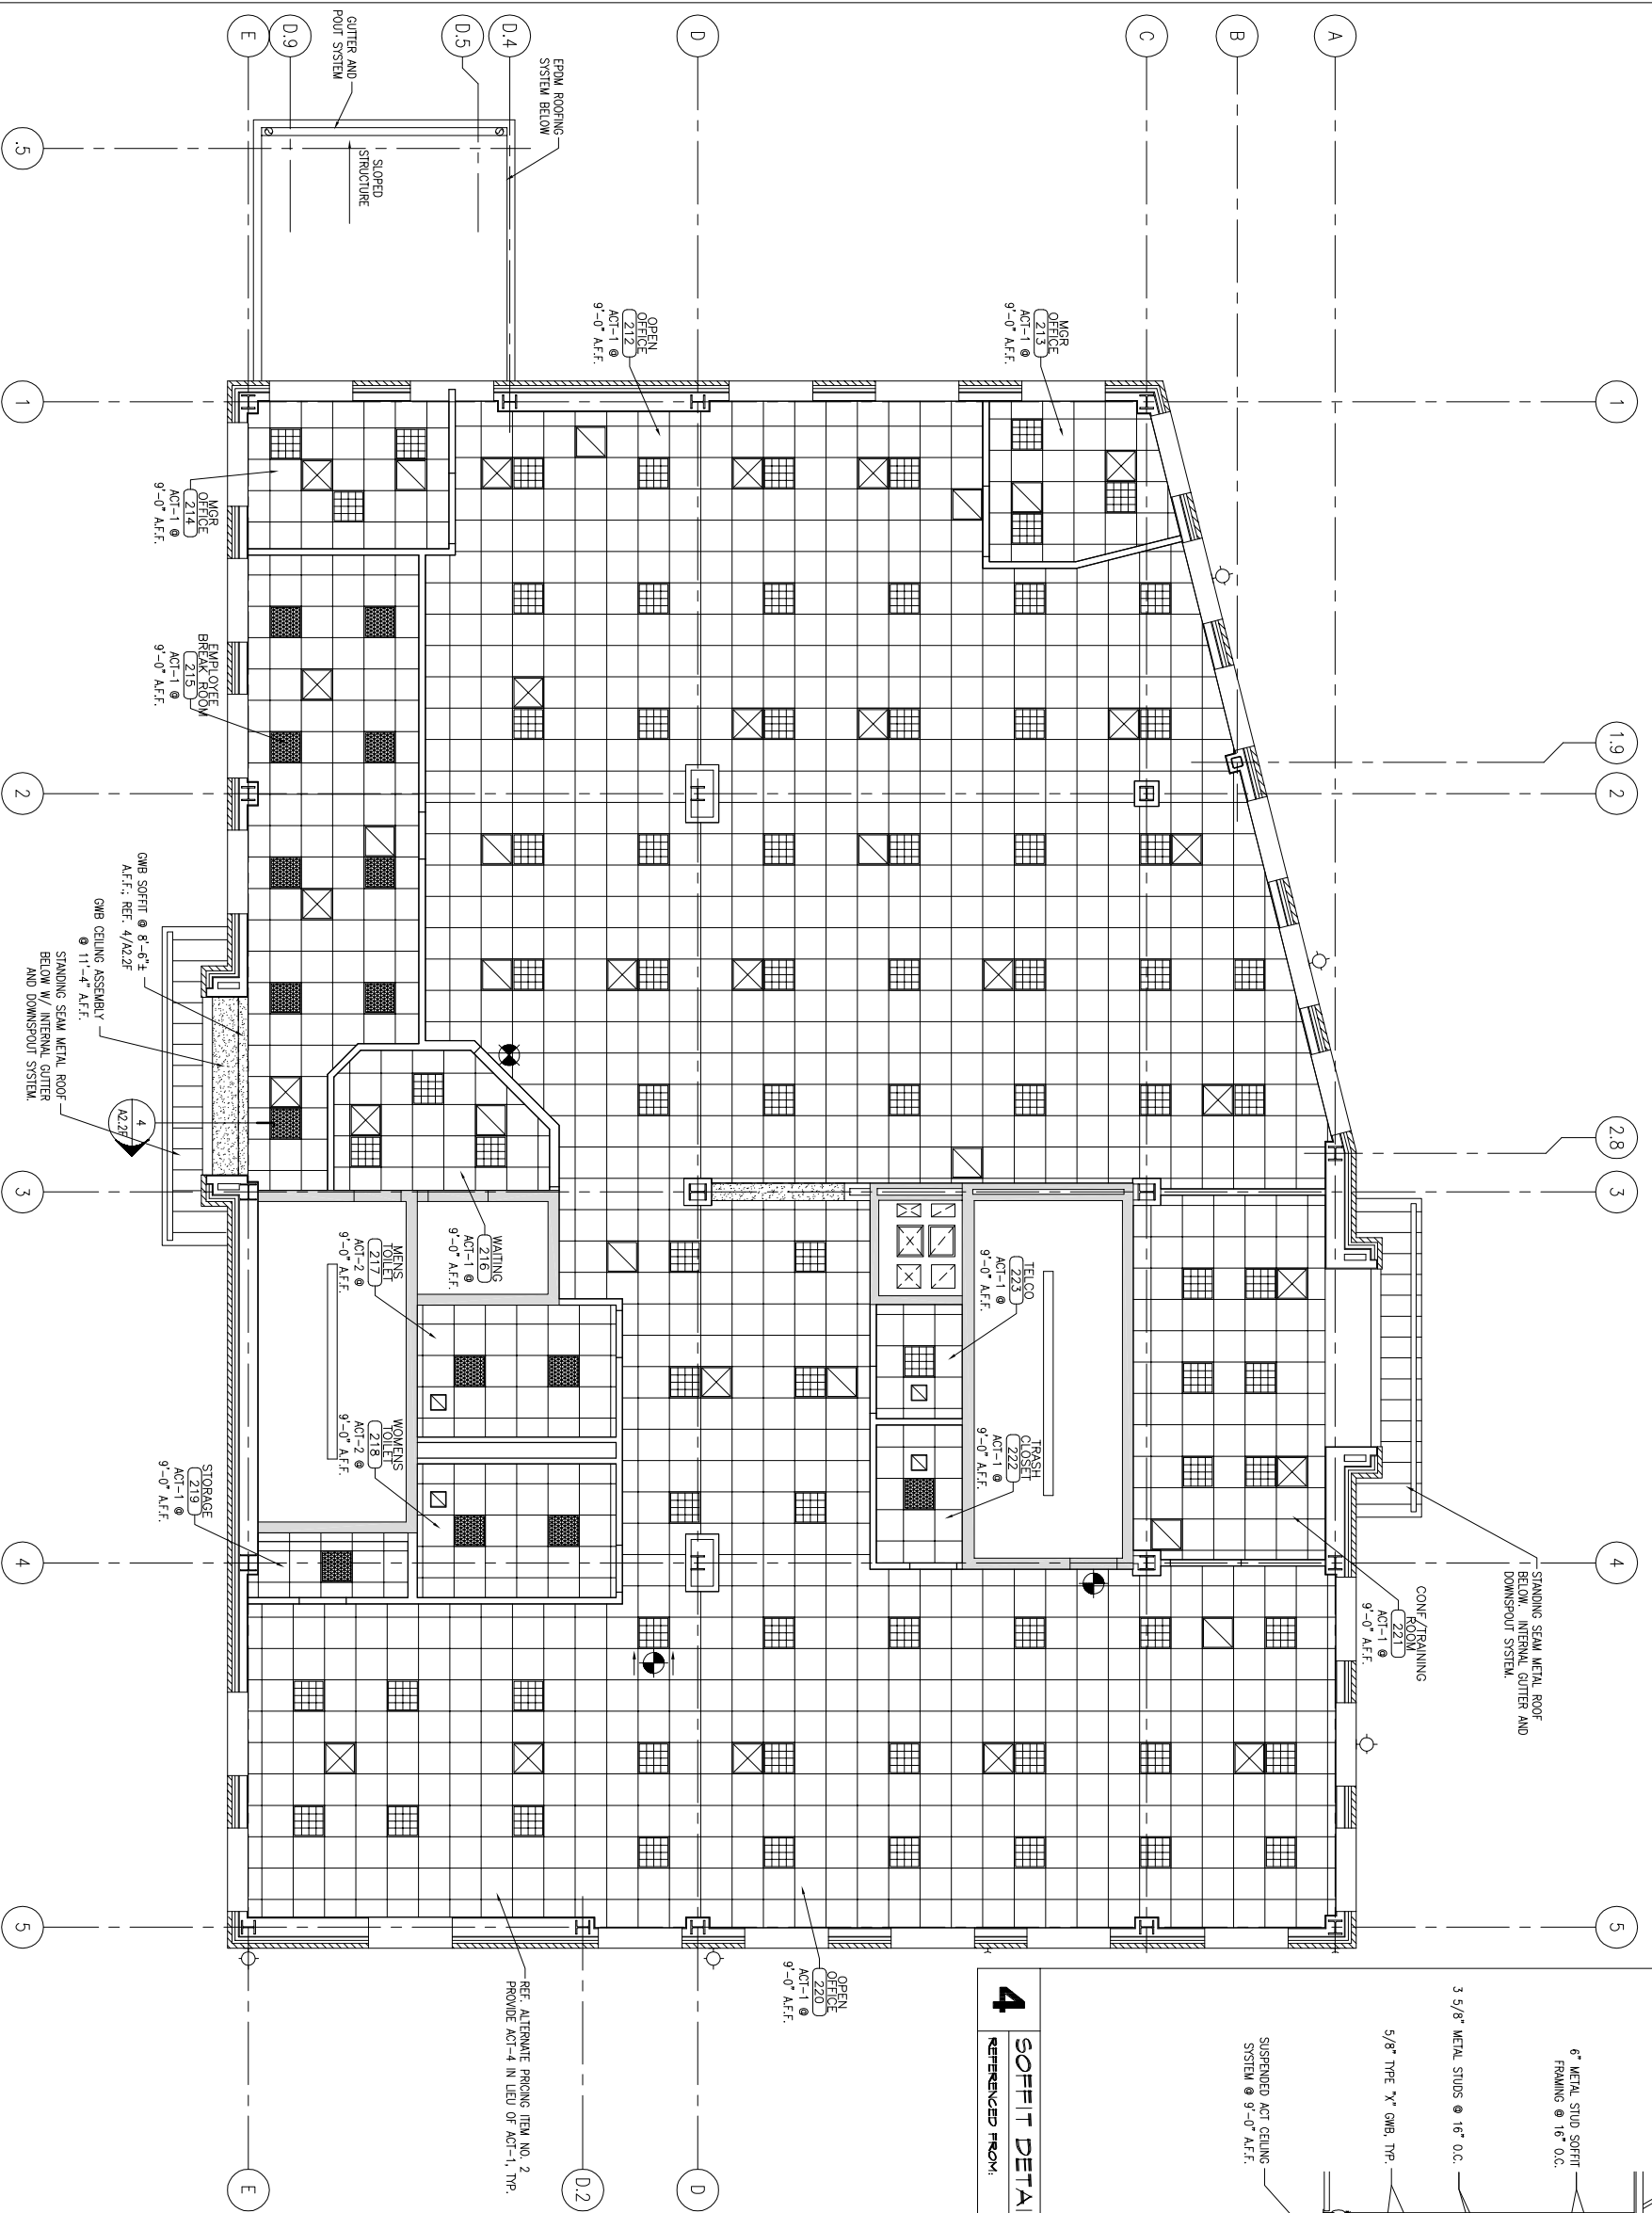

B SECOND FLOOR REFLECTED CEILING FIT-UP PLAN

SCALE 3/16" = 1'-0"

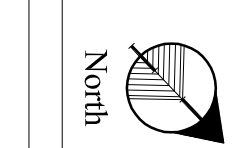

Drawing Number:
A2.2F

Drawing Title:
SECOND FLOOR REFLECTED CEILING FIT-UP PLAN

REVISIONS	
Description:	Date:

Owner:
BAYSIDE VENTURES, LLC
50 PORTLAND PIER
SUITE 400
PORTLAND, MAINE
04101

63 MARGINAL WAY
MULTI-TENANT
OFFICE BUILDING
63 MARGINAL WAY
PORTLAND, MAINE
04101

454 Cumberland Avenue
Portland, ME 04101
Phone: (207) 774-4441
Fax: (207) 774-4016
www.CWSarch.com

