
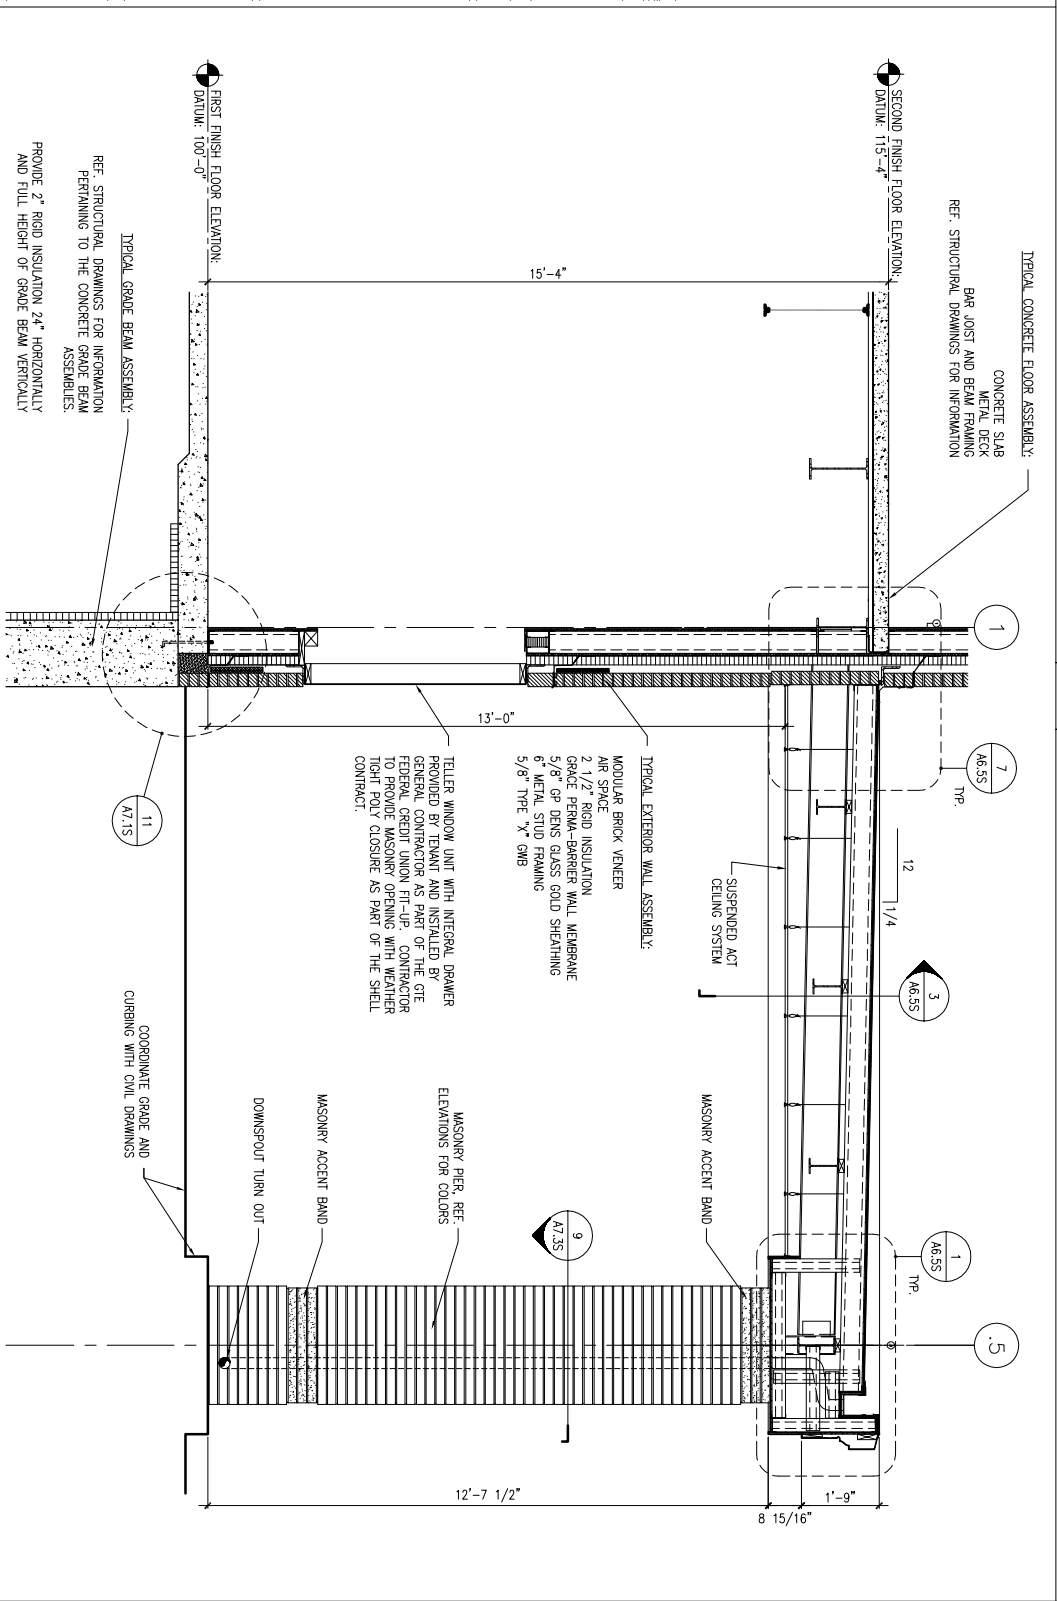


1 BUILT-IN GUTTER DETAIL @ DRIVE-THRU CANOPY
 REFERENCED FROM:
 SCALE: 3" = 1'-0"

3 SECTION @ DRIVE-THRU CANOPY
 REFERENCED FROM:
 SCALE: 1/2" = 1'-0"

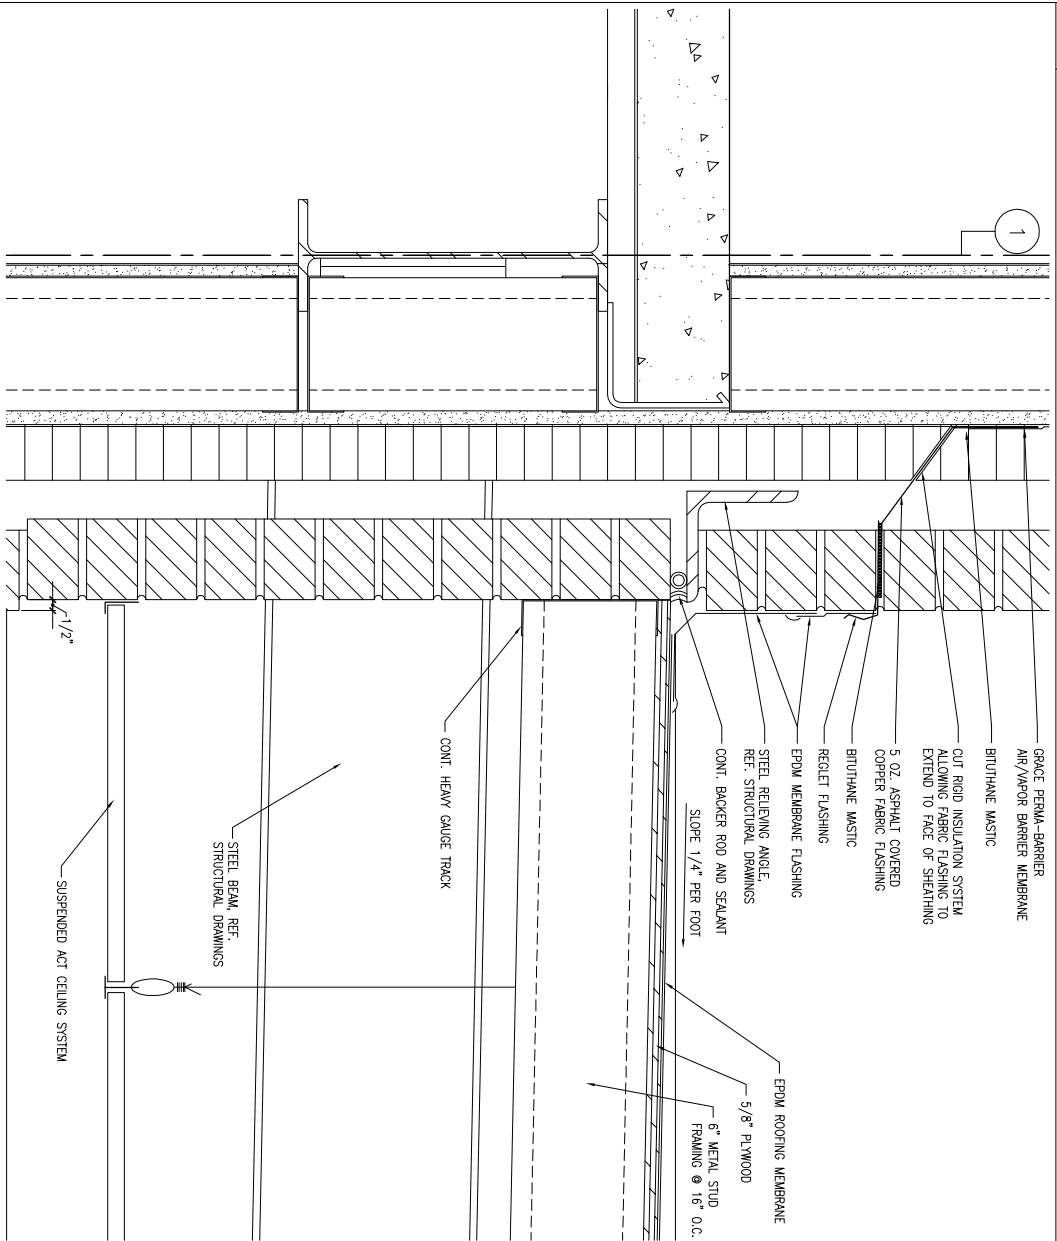

7 DETAIL @ CANOPY CONNECTION TO BUILDING
 REFERENCED FROM:
 SCALE: 3" = 1'-0"

8 SECTION @ DRIVE-THRU CANOPY
 REFERENCED FROM:
 SCALE: 1/2" = 1'-0"

CWS Architects
 494 Cortland Avenue
 Portland, ME 04101
 Phone: (207) 774-4441
 Fax: (207) 774-4016
 www.CWSarch.com

**63 MARGINAL WAY
 MULTI-TENANT
 OFFICE BUILDING**
 63 MARGINAL WAY
 PORTLAND, MAINE
 04101

BAYSIDE VENTURES, LLC
 50 PORTLAND PIER
 SUITE 400
 PORTLAND, MAINE
 04101

REVISIONS	
Description:	Date:

DRIVE-THRU CANOPY SECTIONS AND DETAILS
 Drawing Number:
 Scale: AS NOTED
 Date: Progress 12/05/05
 CWS Proj. No.: 044301mo

A6.55