



1 TYP. CAP DETAIL

SCALE: 6" = 1'-0"

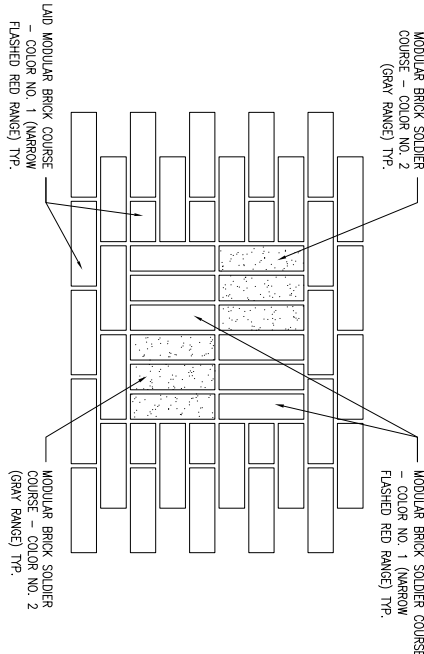


2 DETAIL @ MASONRY MEDALLION

SCALE: 1 1/2" = 1'-0"

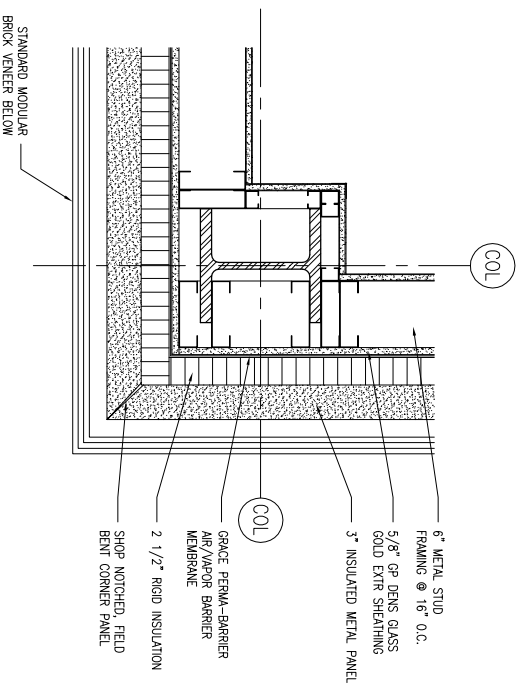


6 PLAN DETAIL @ EXT. CORNER WALL ASSY

SCALE: 1 1/2" = 1'-0"

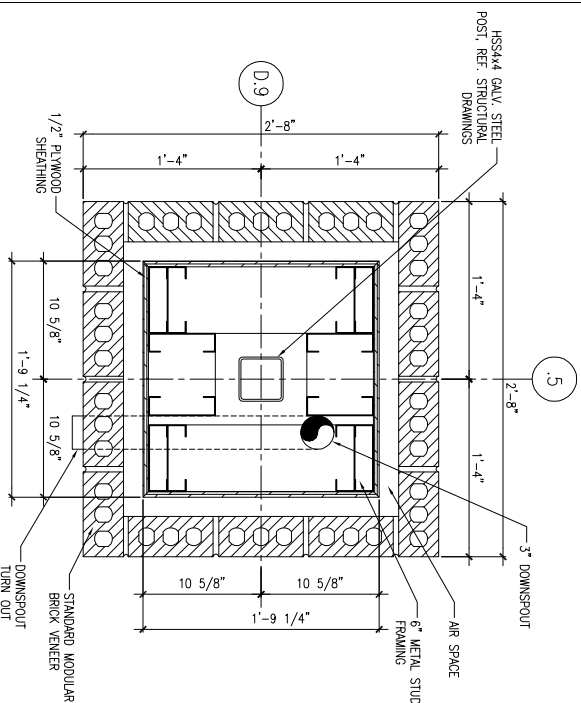


9 PLAN DETAIL @ PIER

SCALE: 1 1/2" = 1'-0"

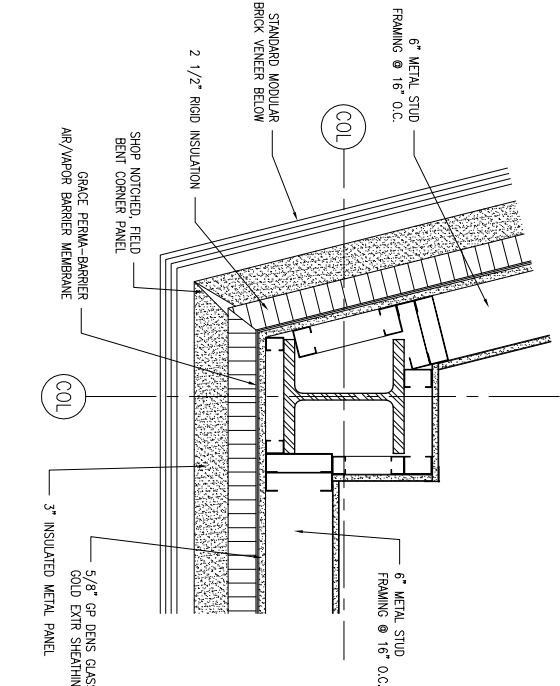


10 PLAN DETAIL @ EXT. CORNER WALL ASSY

SCALE: 1 1/2" = 1'-0"

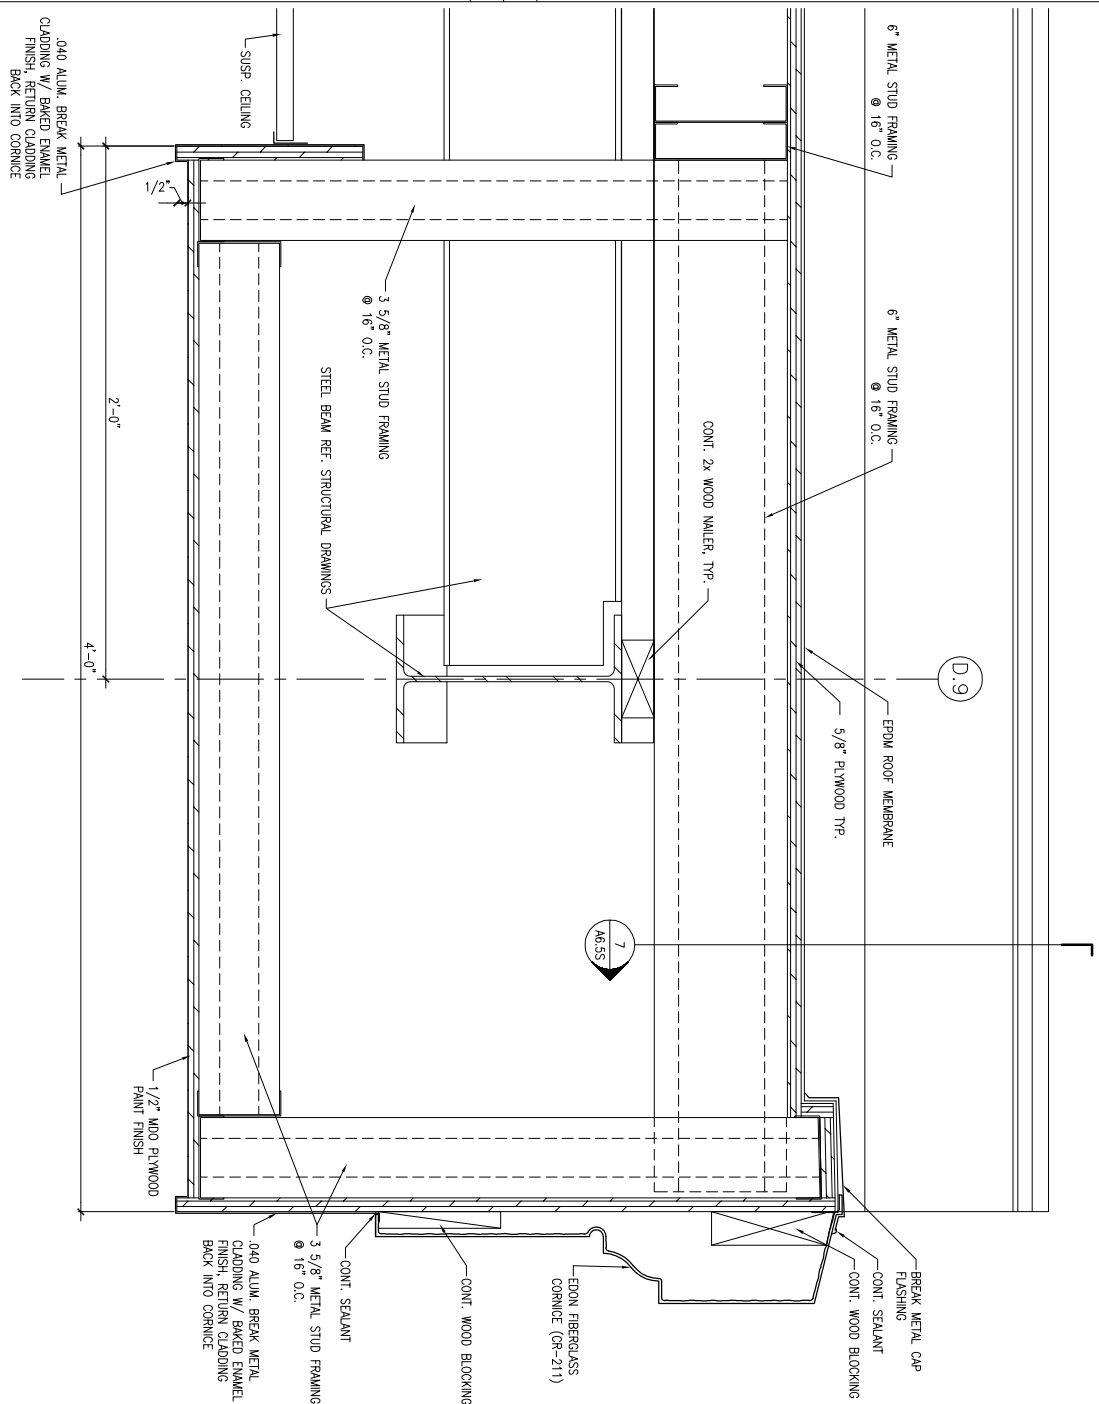


7 DETAIL @ DRIVE-THRU CANOPY

SCALE: 3" = 1'-0"

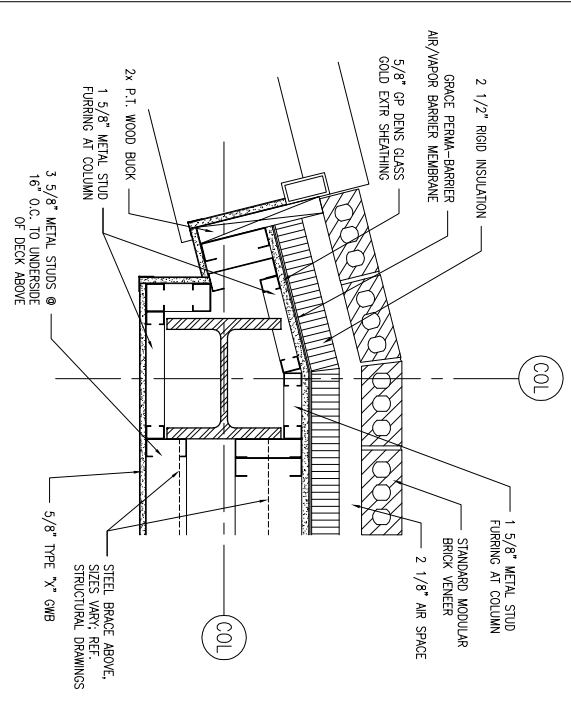

11 DETAIL @ COLUMN ENCLOSURE

SCALE: 1 1/2" = 1'-0"

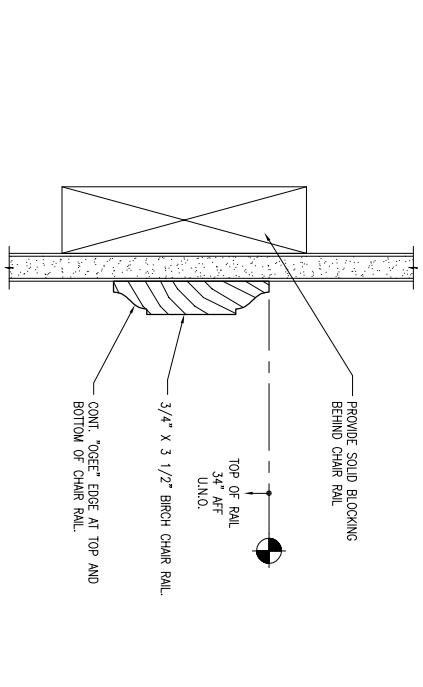

12 DETAIL @ TYP. CHAIR RAIL

SCALE: 6" = 1'-0"

REVISIONS		
Description	Date	

Drawing Title:
MISC. DETAILS

Scale: AS NOTED

Date: Progress 12/05/05

CWS Proj. No.: 044301mo

Owner:
BAYSIDE VENTURES, LLC
50 PORTLAND PIER SUITE 400
PORTLAND, MAINE 04101

63 MARGINAL WAY
MULTI-TENANT OFFICE BUILDING
63 MARGINAL WAY
PORTLAND, MAINE 04101

454 Carleton Avenue
Portland, ME 04101
Phone: (207) 774-4441
Fax: (207) 774-4016
www.cwsarch.com



Drawing Number:
A7.35