
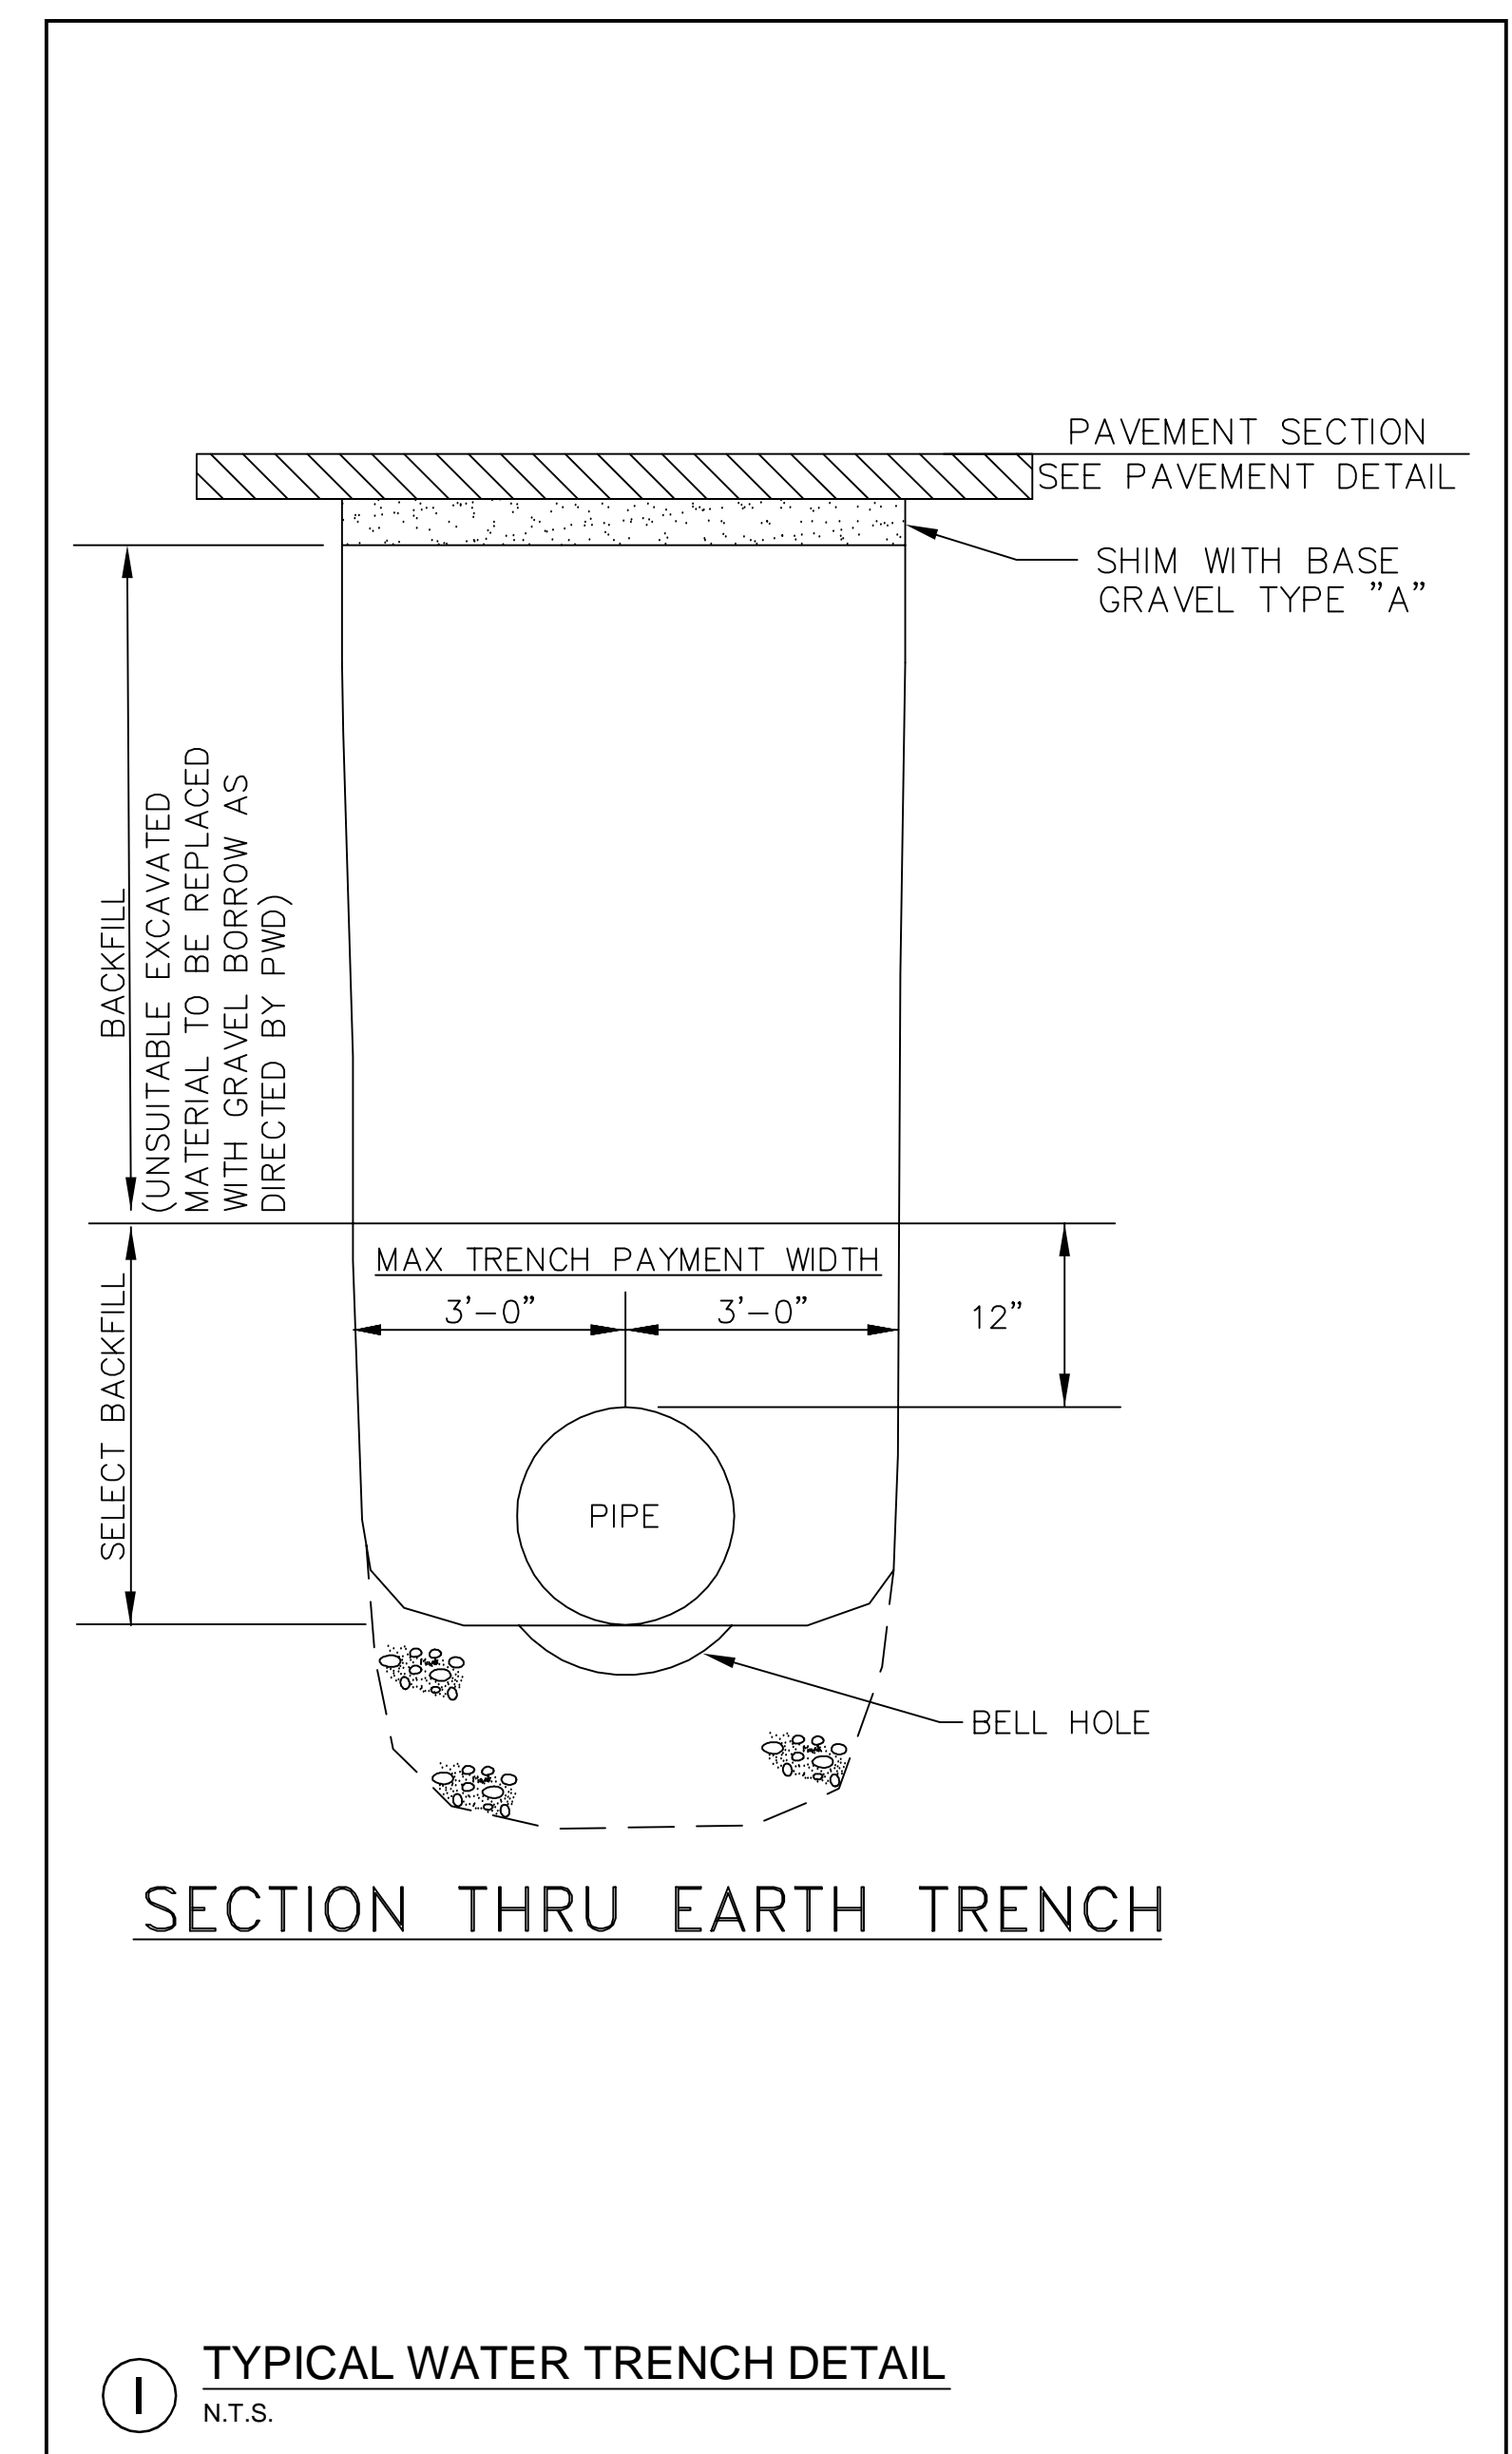
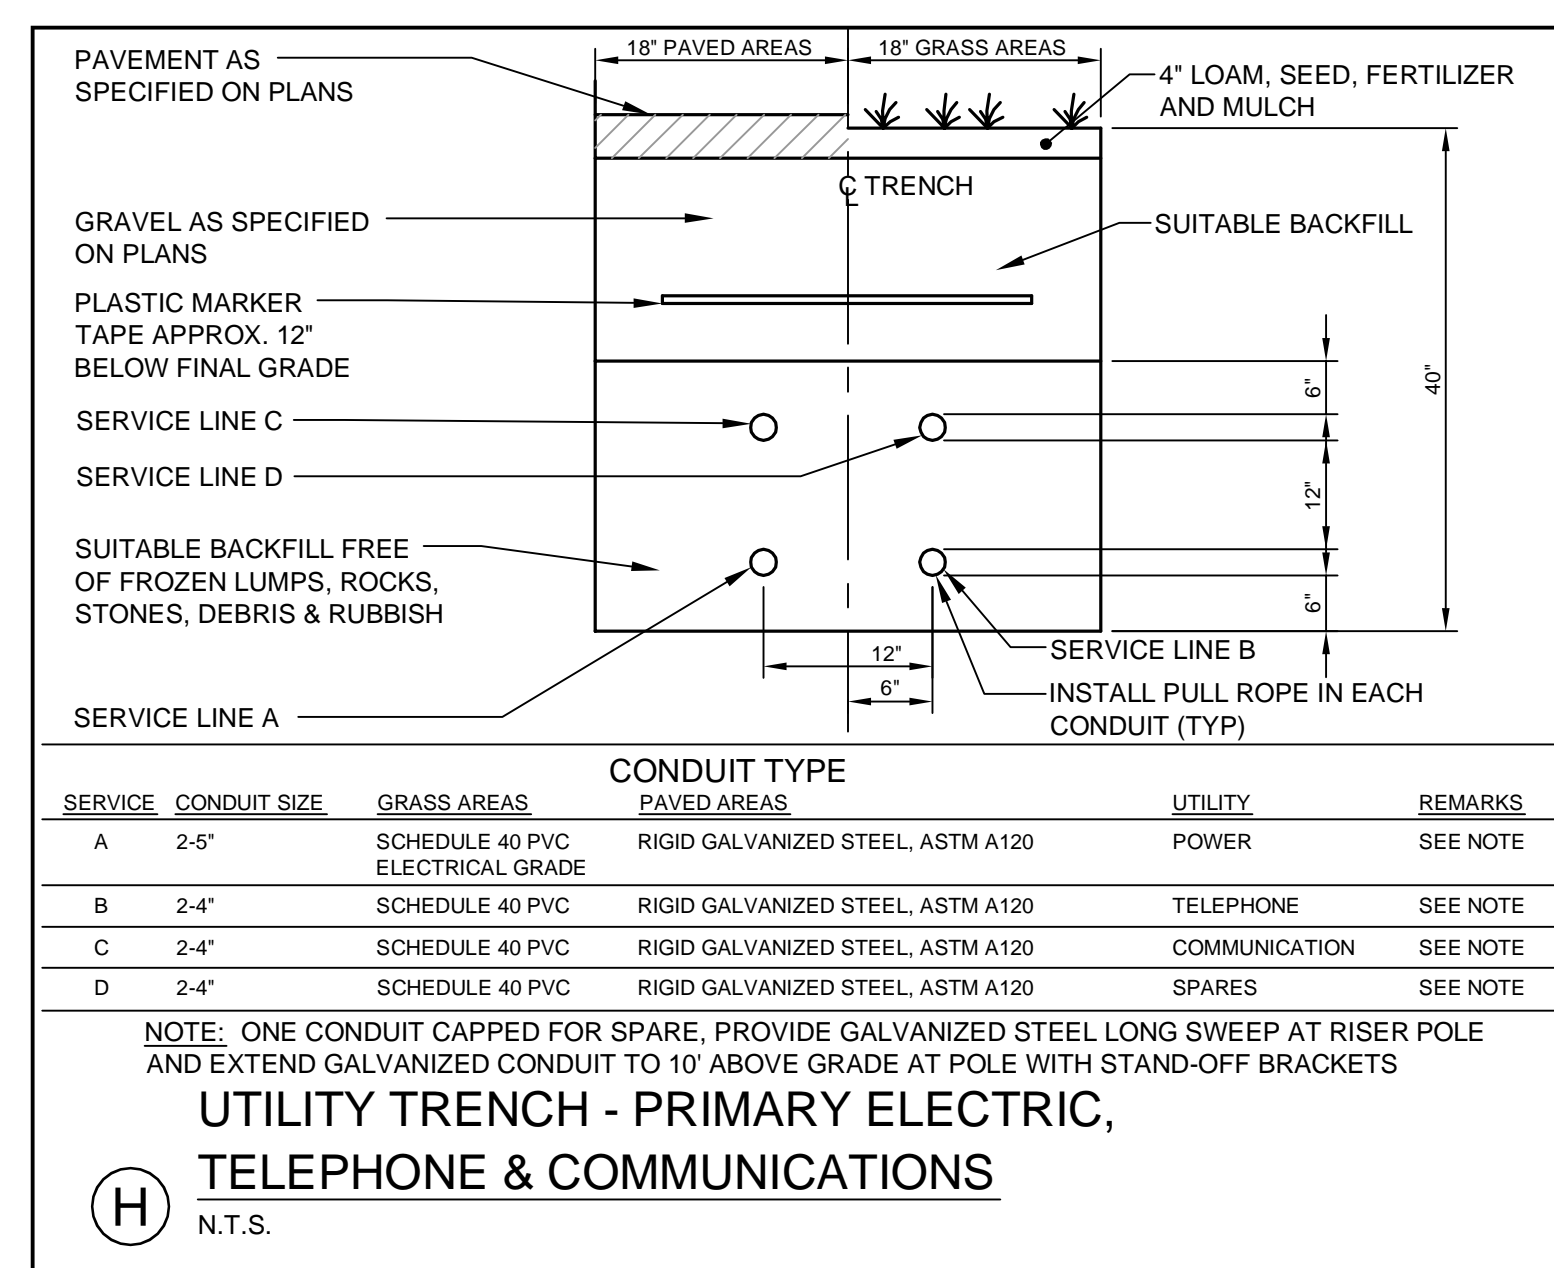
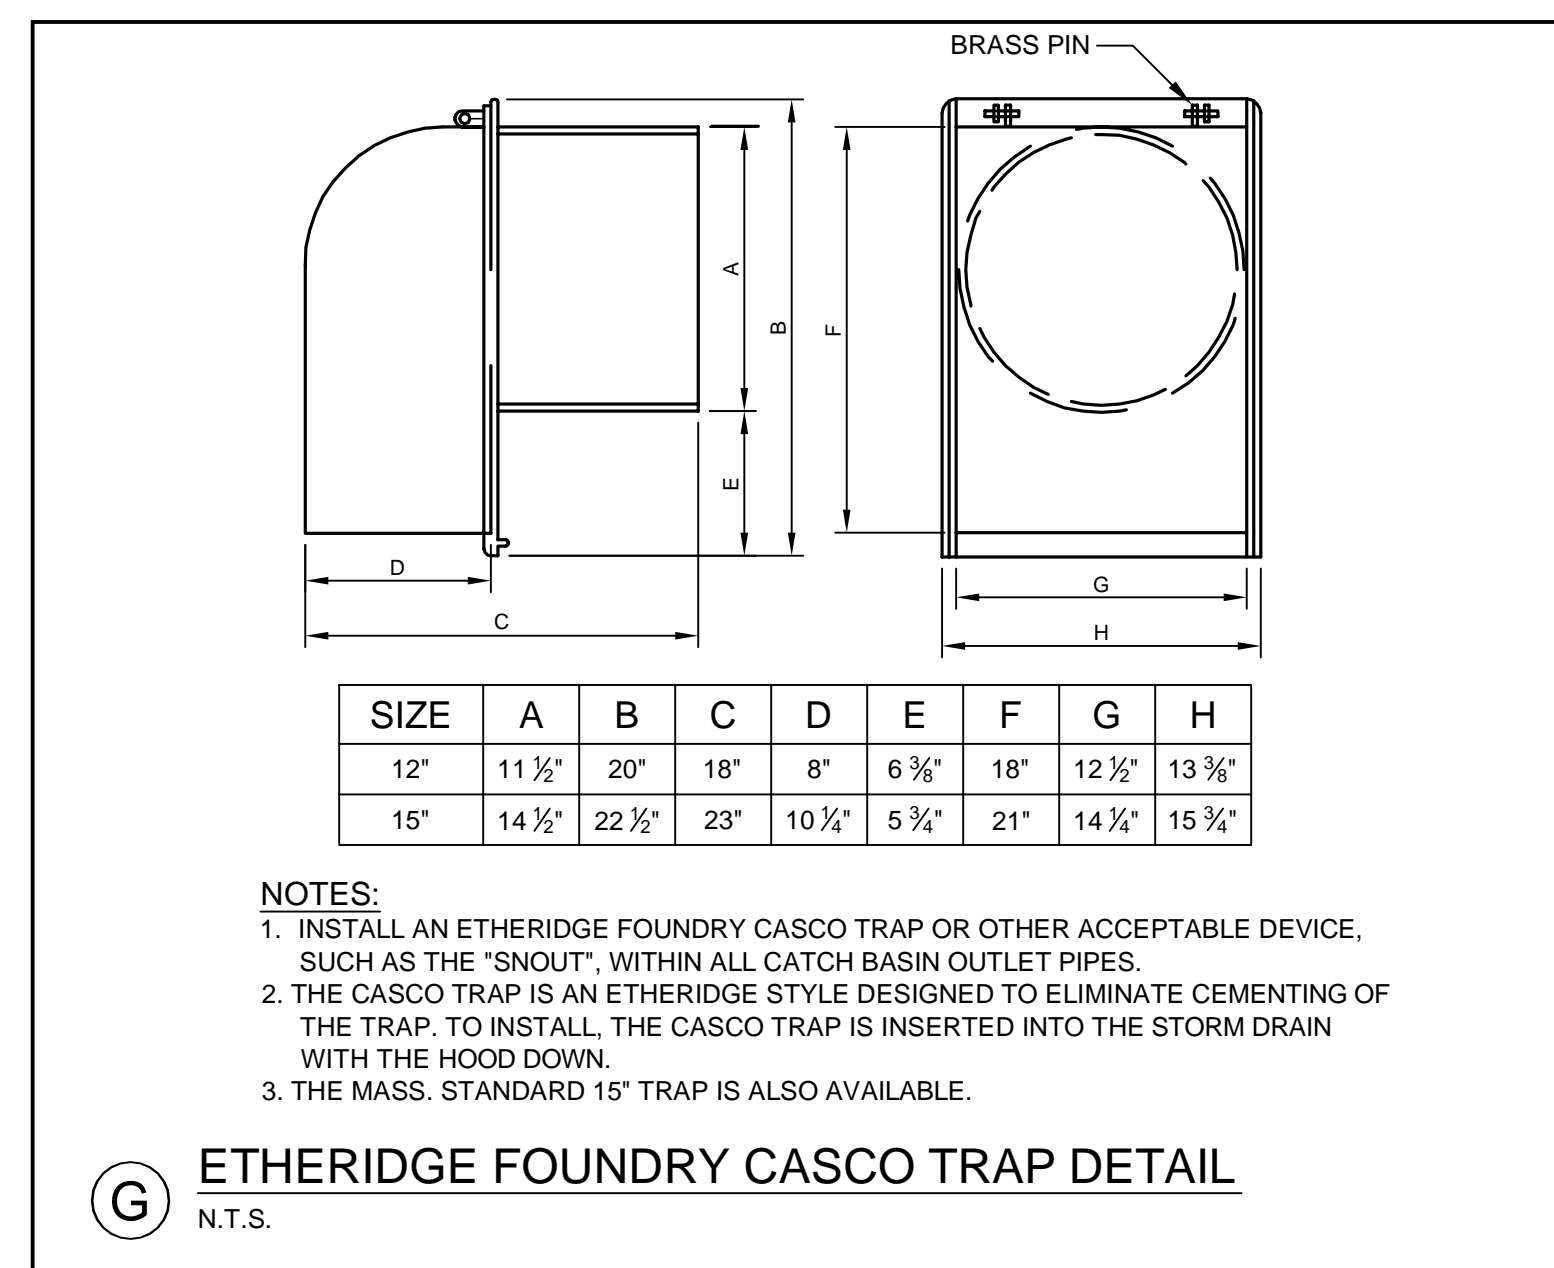
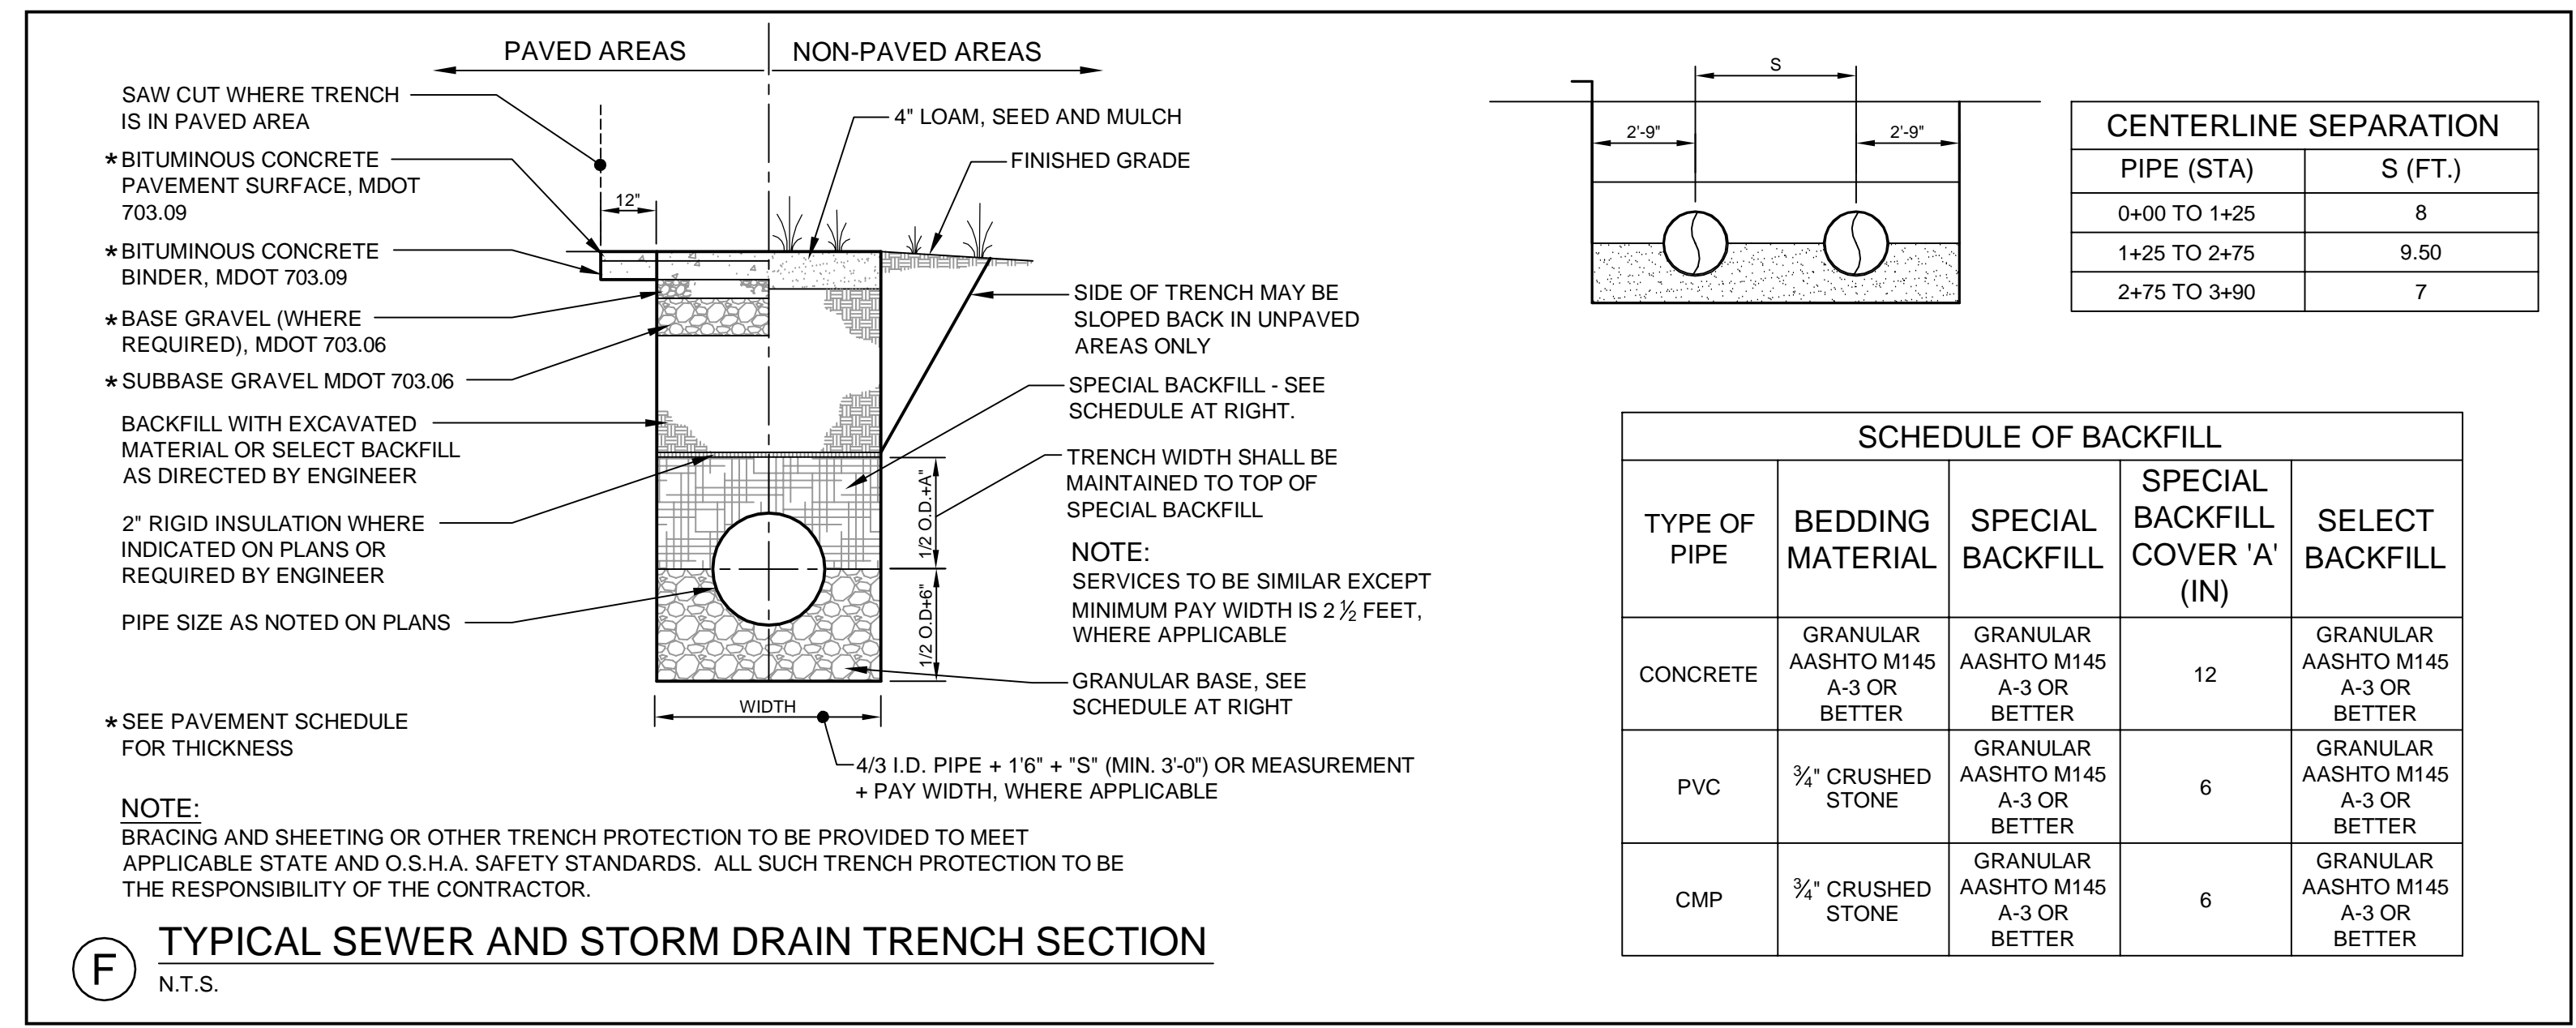
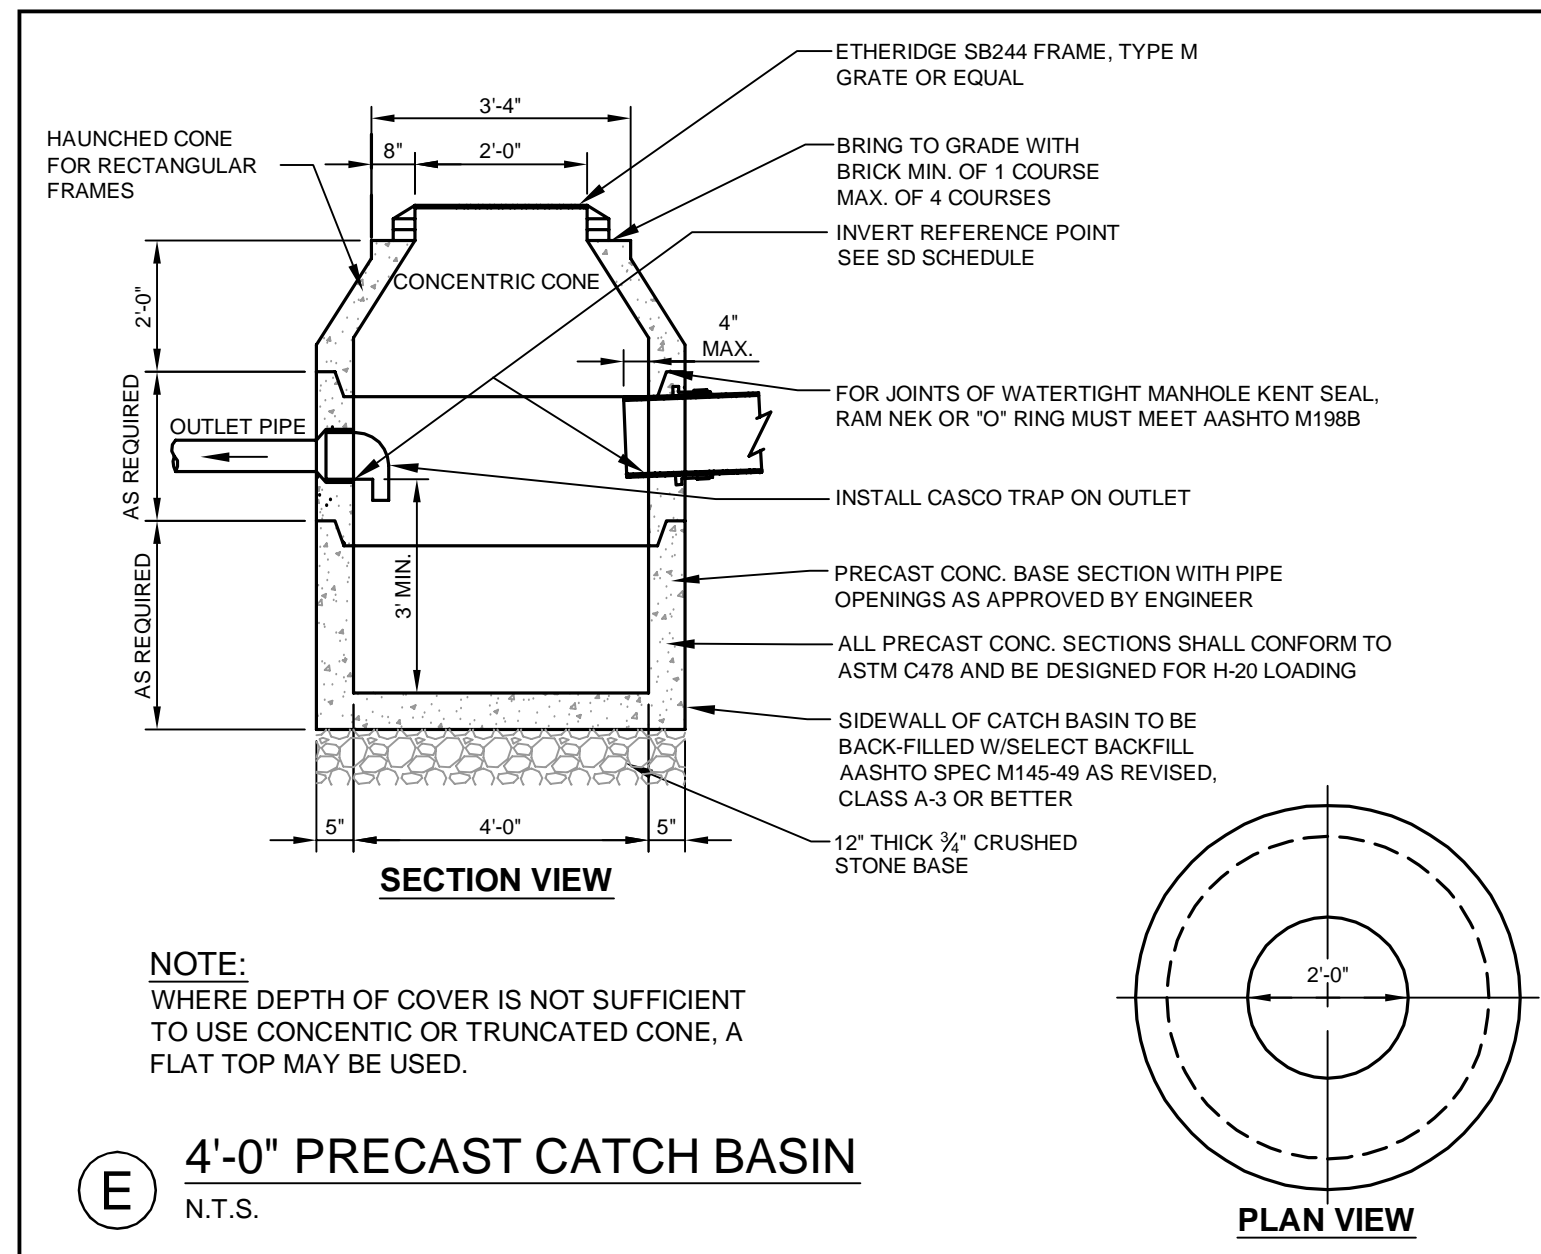
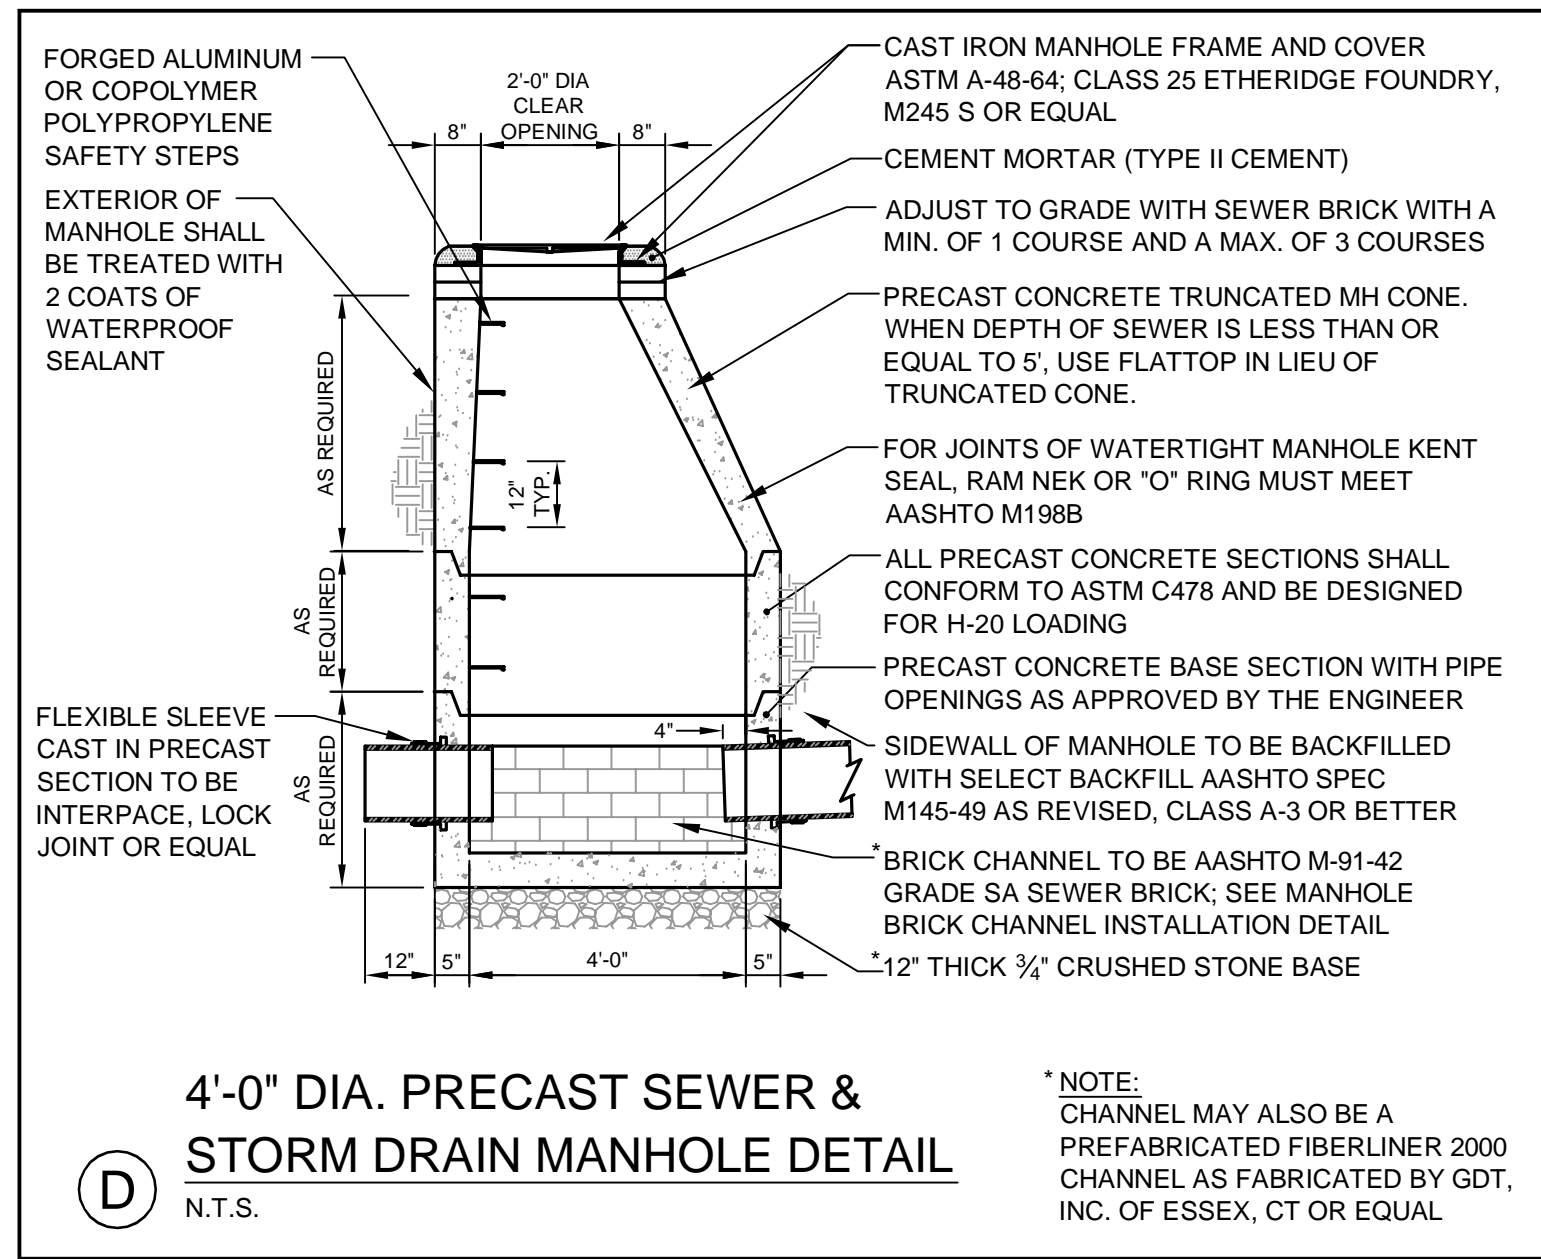
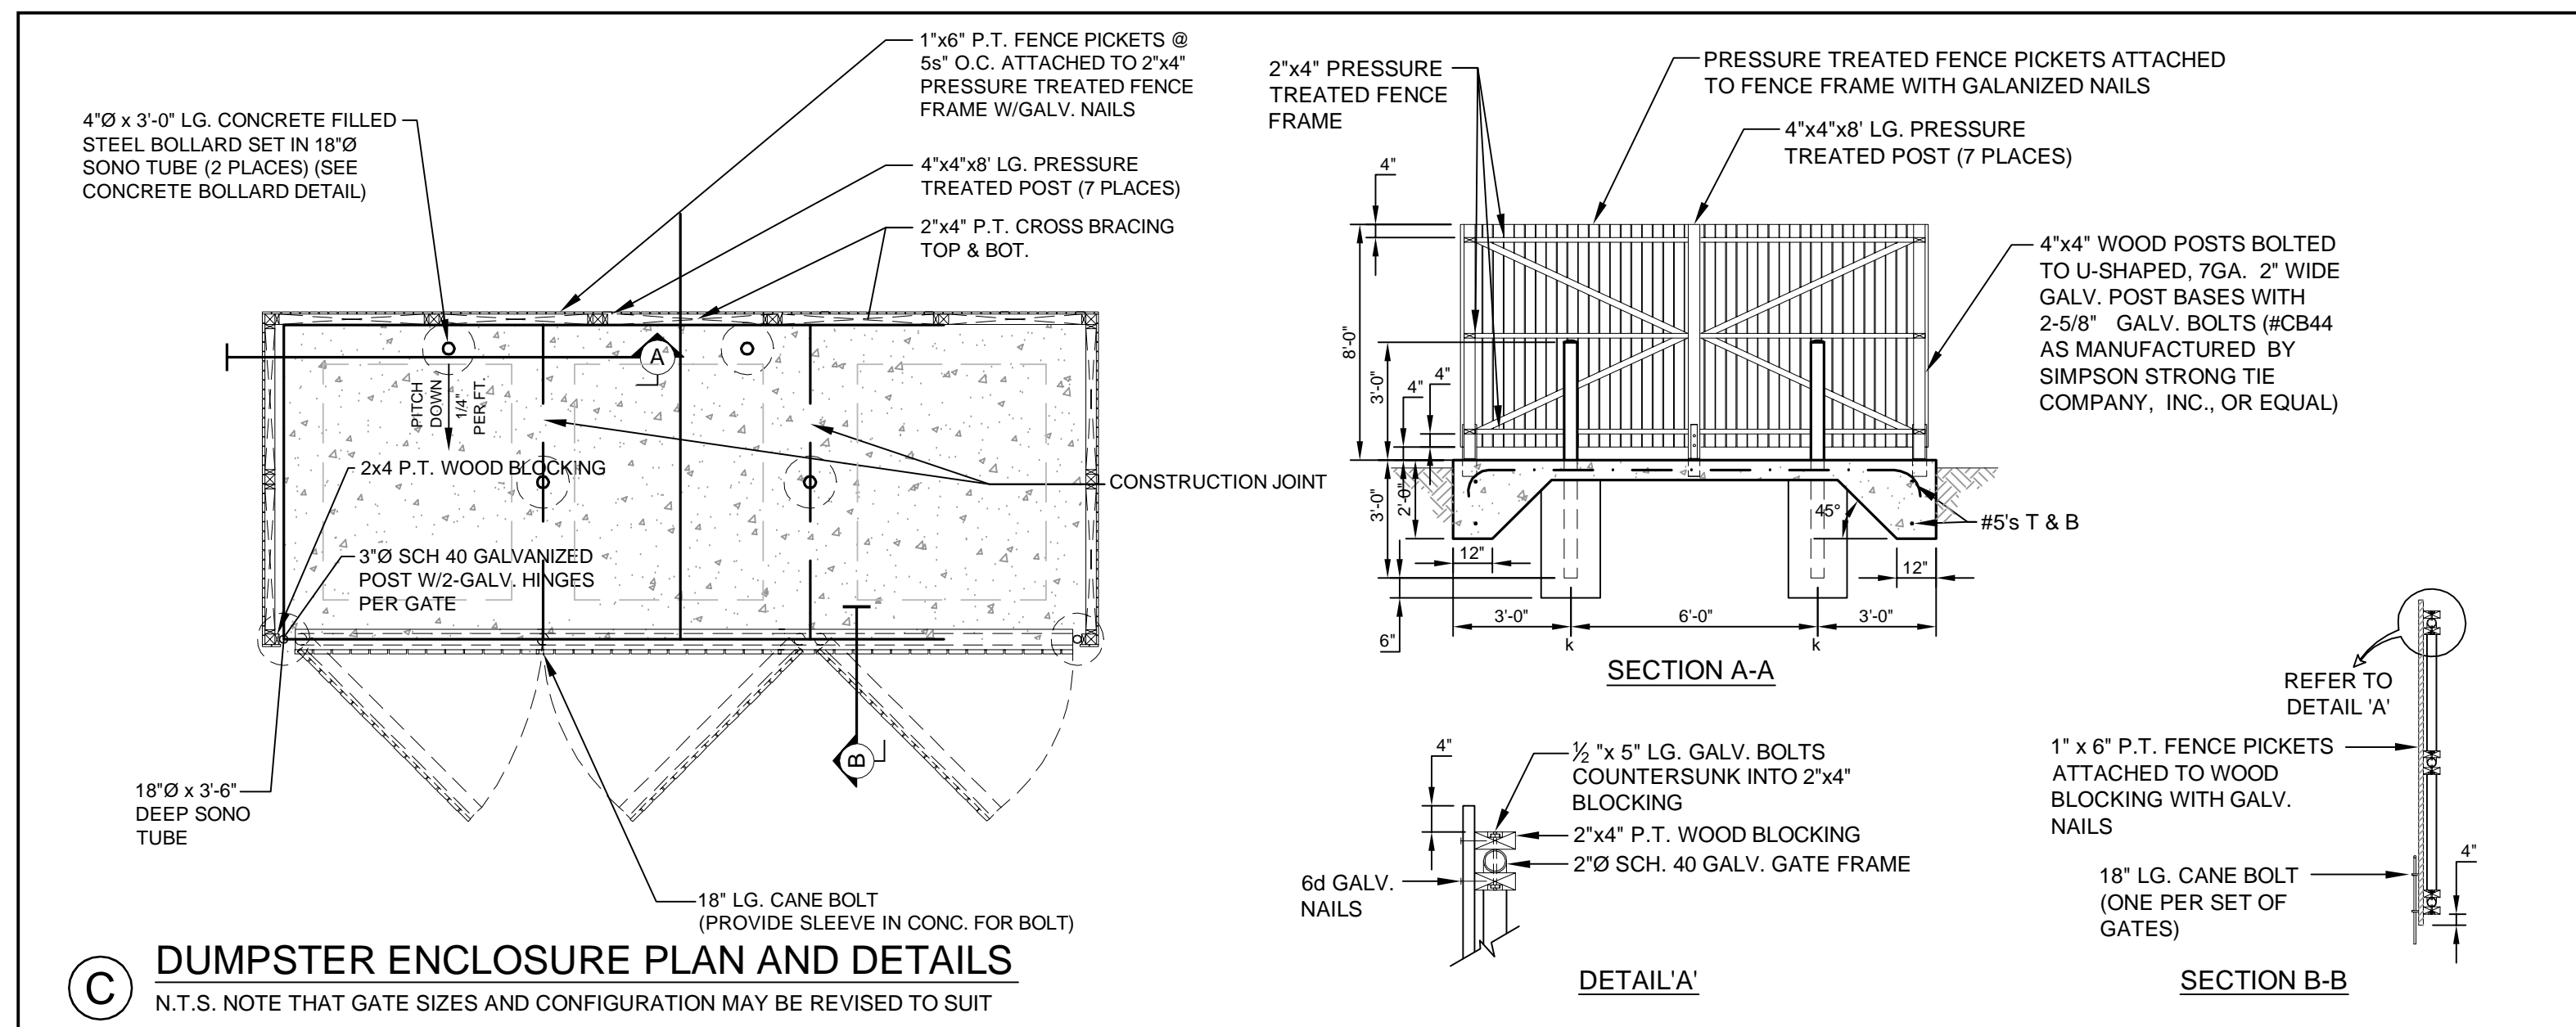
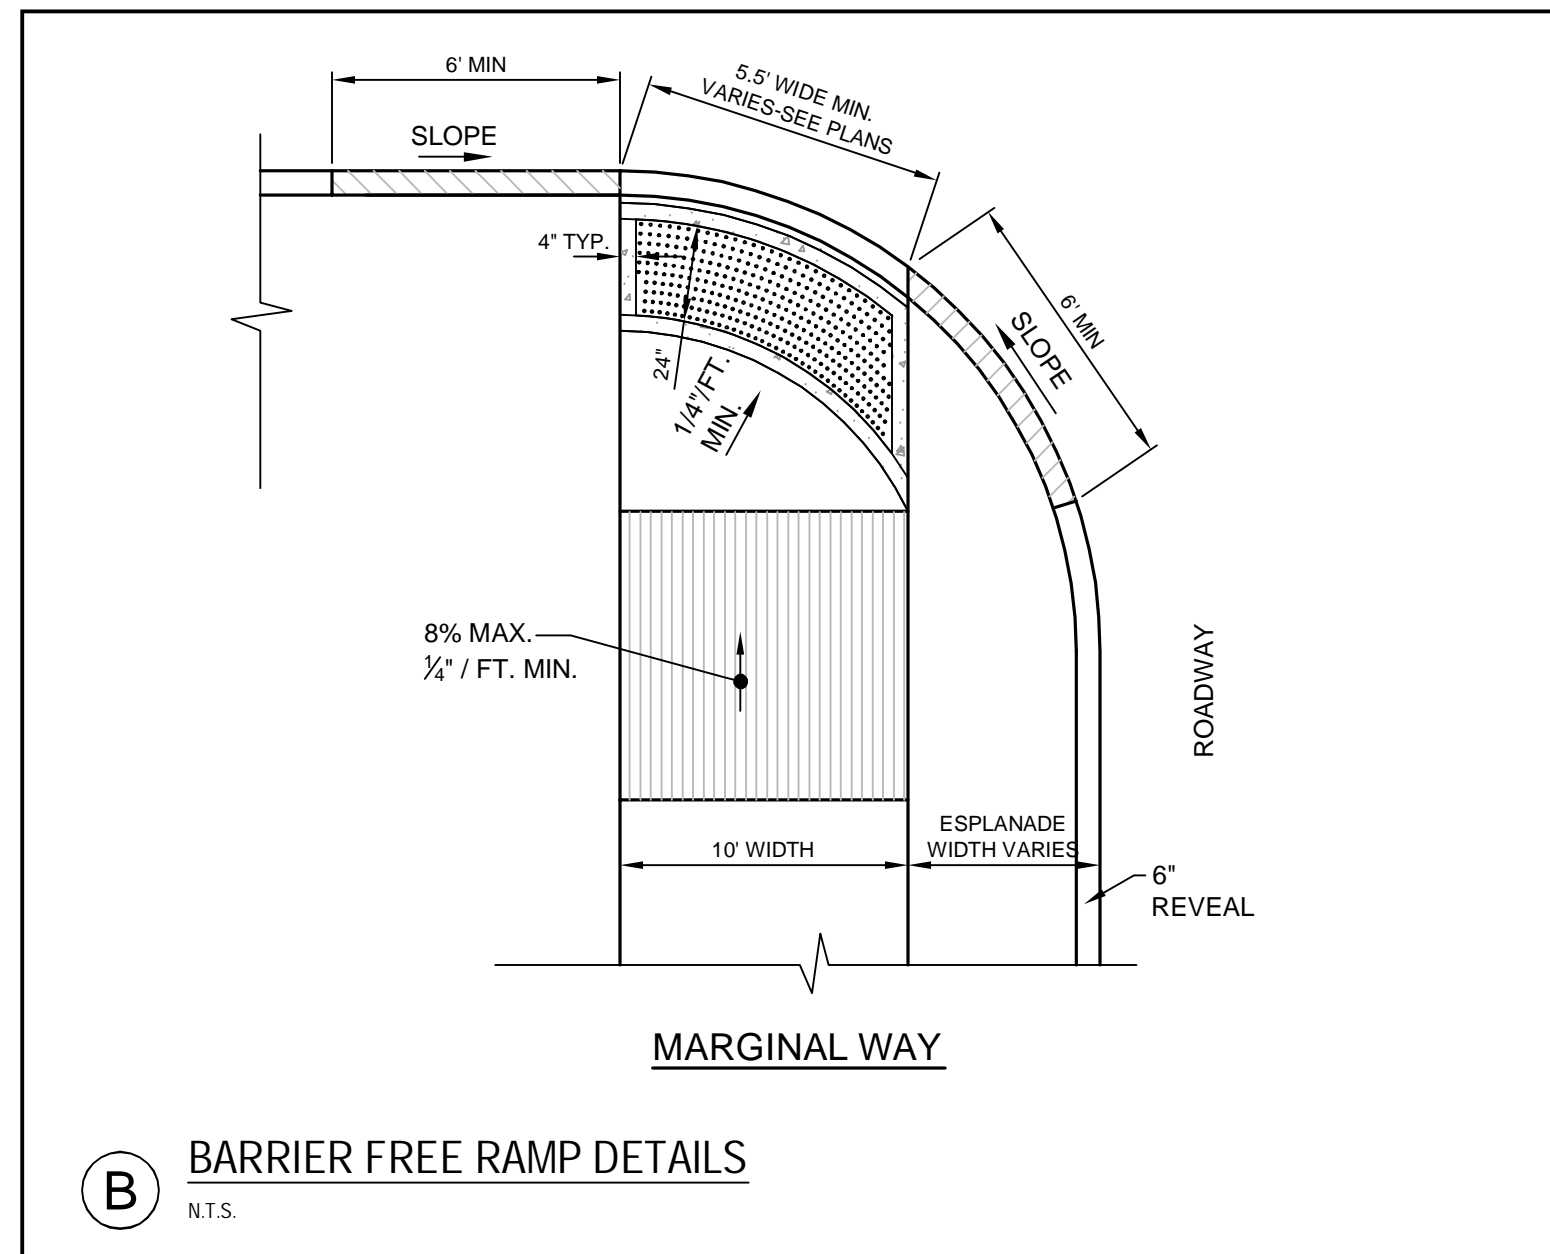


PRELIMINARY - NOT FOR CONSTRUCTION

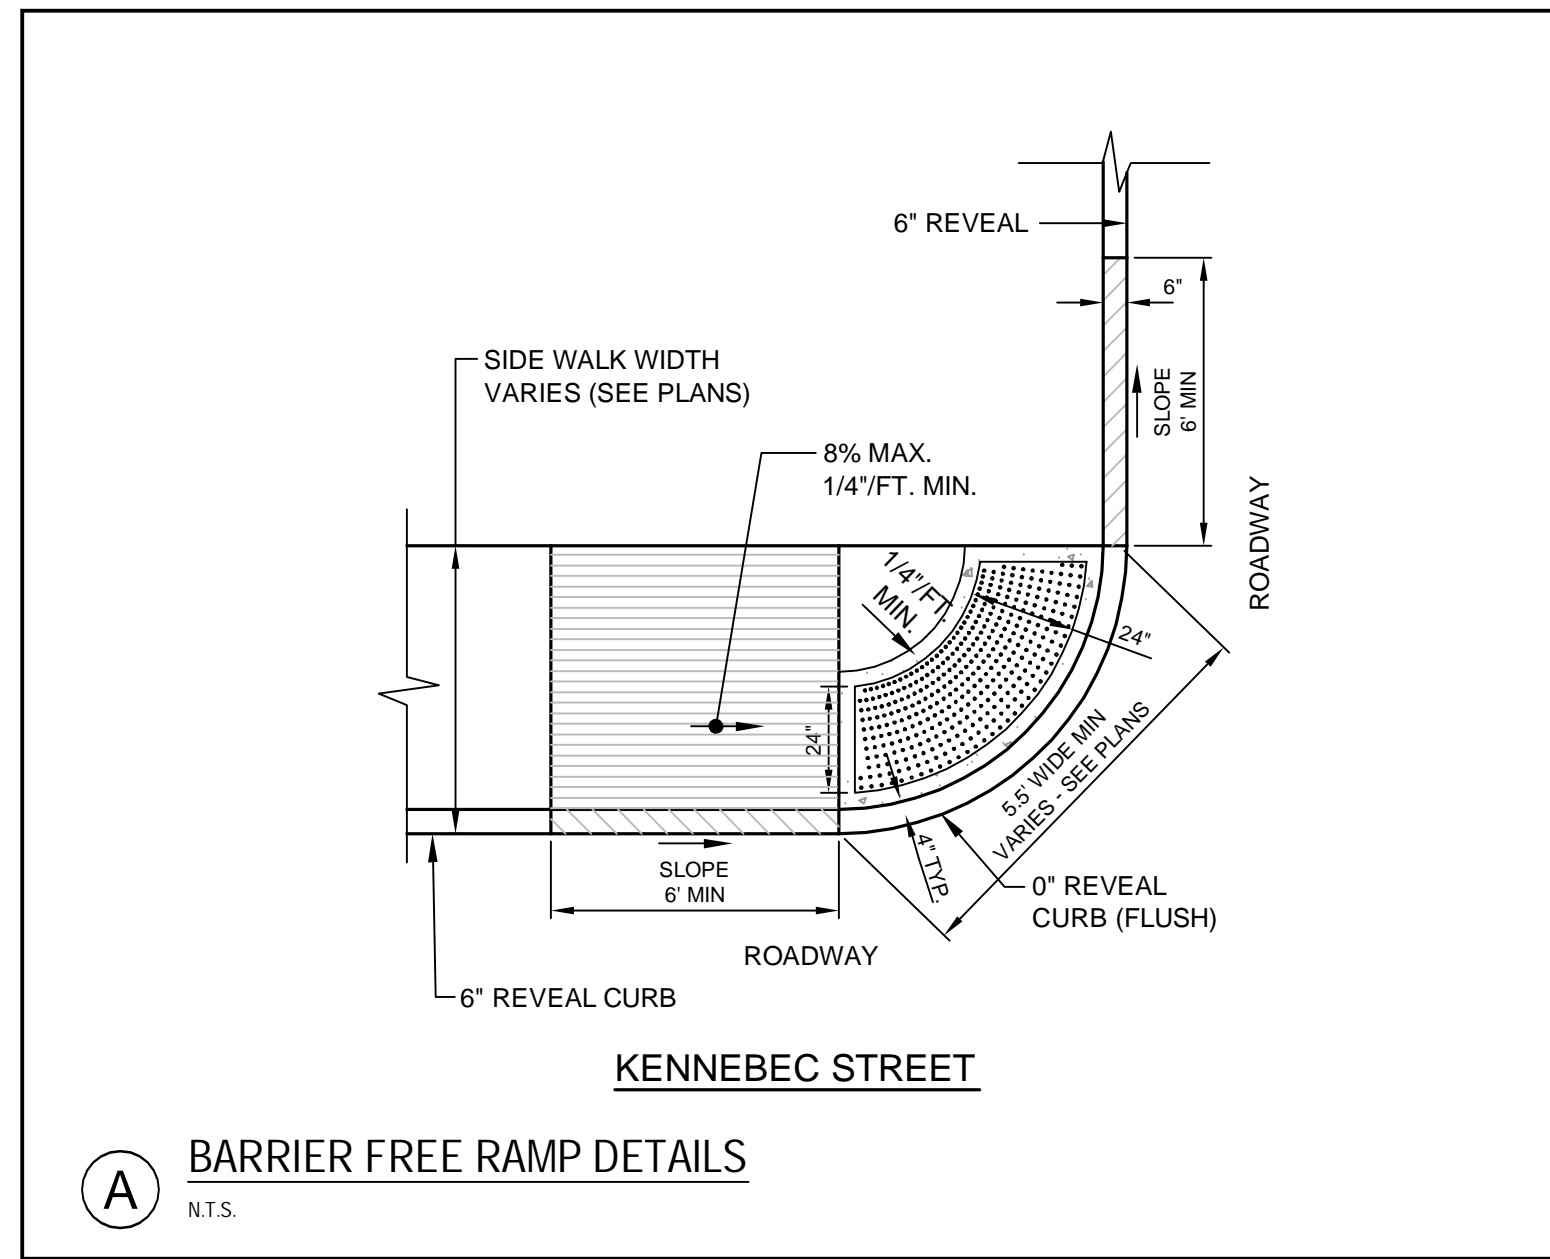

REV	DATE	DESCRIPTION	REVISIONS
2	04.01.15	REVISED PER CITY COMMENTS	
1	02.13.15	ISSUED FOR CITY PERMIT	

P.E. ANDREW D. JOHNSTON
LIC. #9994

PROJECT: CENTURY TIRE PLAZA
195 KENNEBEC STREET, PORTLAND, ME

SHEET TITLE: DETAILS

CIENT: NORTHLAND ENTERPRISES, LLC

DATE: 11.25.14
SCALE: NTS
JOB NO.: SP-M160
FILE NAME: SP-M160 DETAILS

SHEET: C-7.1

FST
FAY, SPOFFORD & THORNDIKE
ENGINEERS · PLANNERS · SCIENTISTS
778 MAIN ST., SUITE 8, SOUTH PORTLAND, ME 04106