



**1 BUILDING B NORTH-SOUTH SECTION**  
 1/4" = 1'-0"

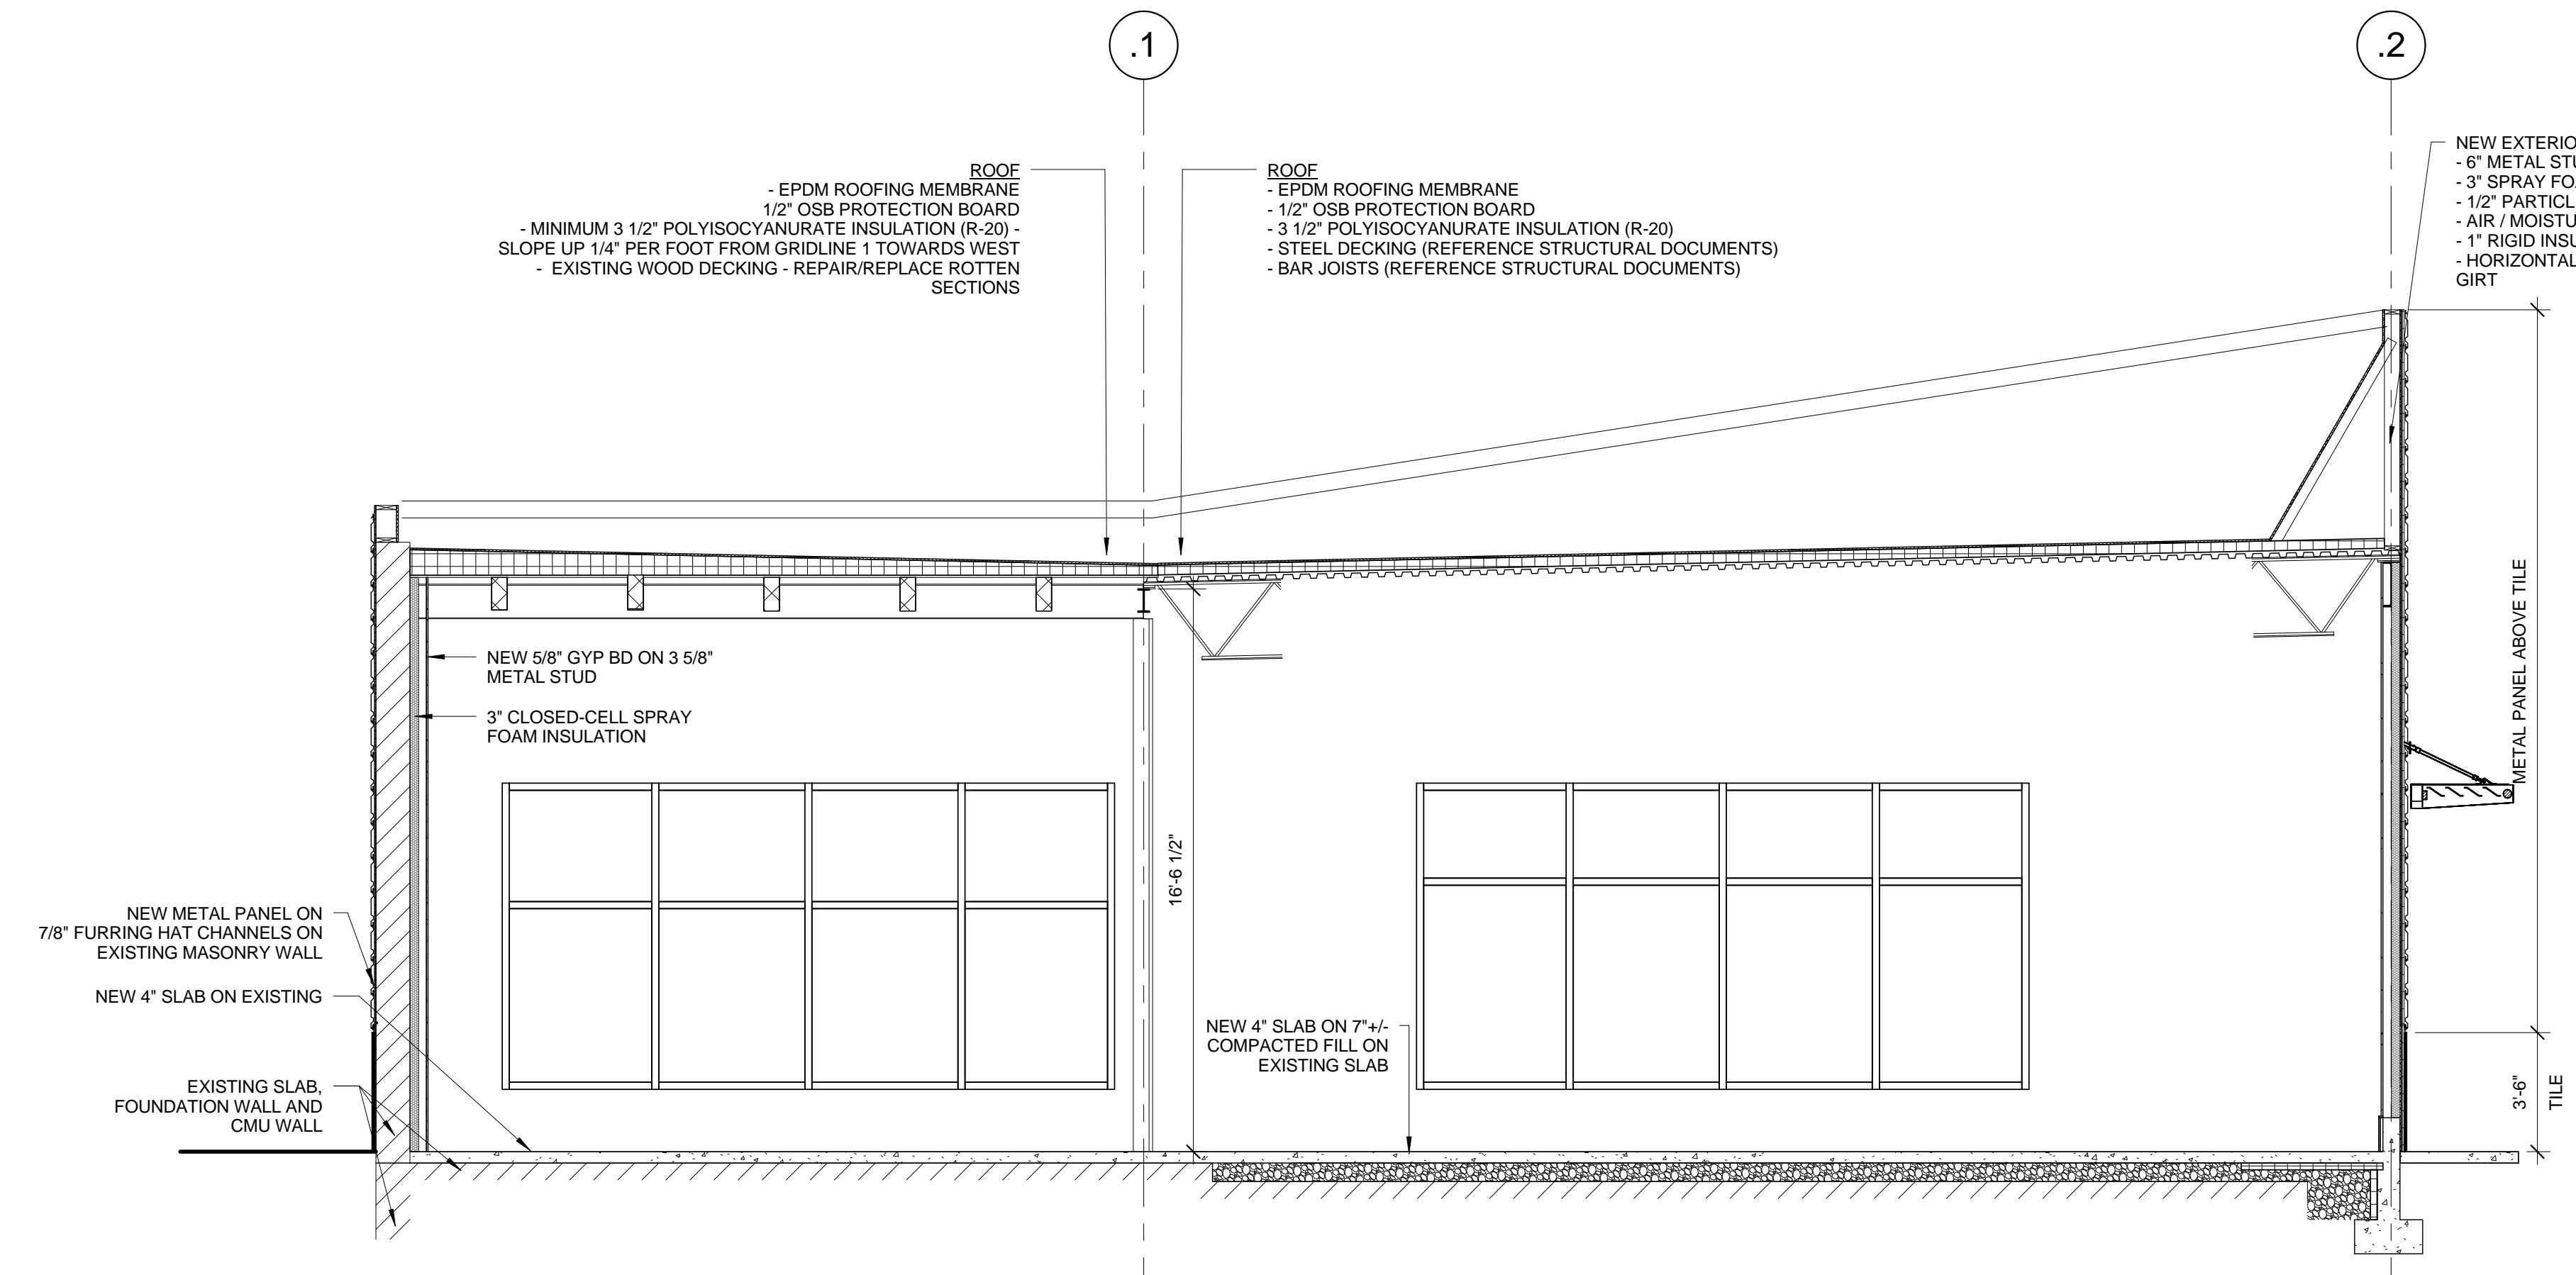

**2 BUILDING A SECTION**  
 1/4" = 1'-0"

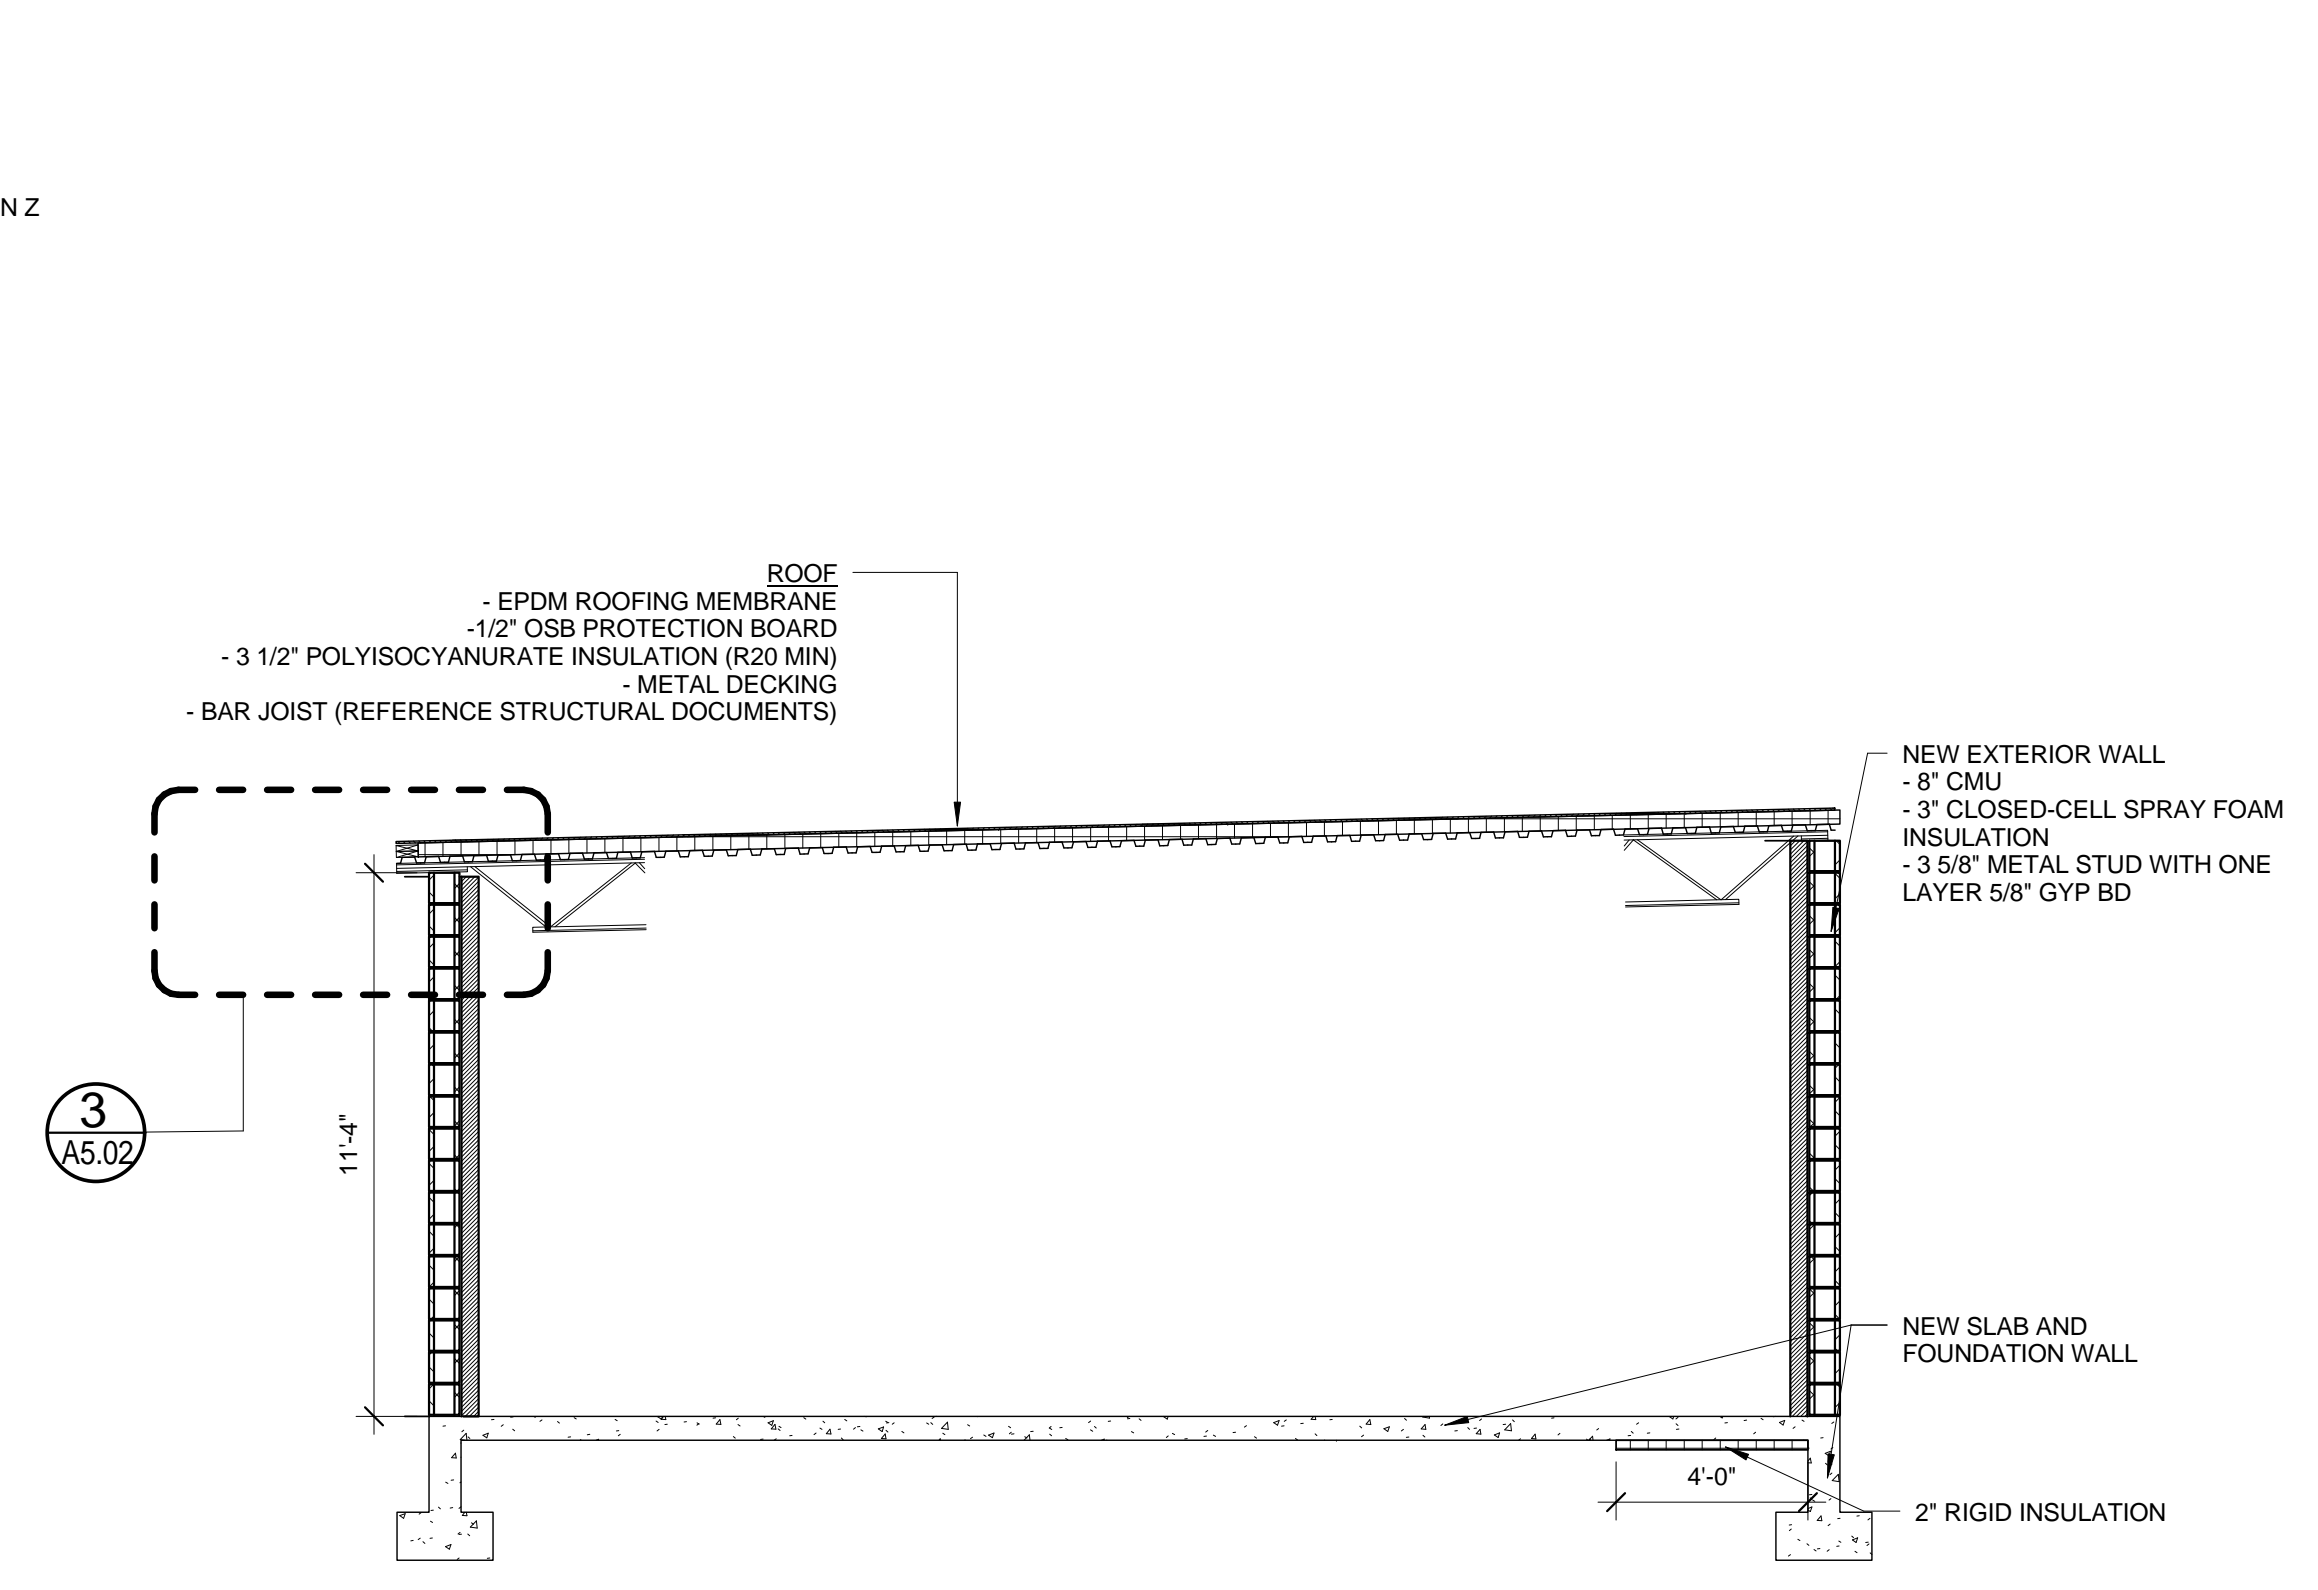

**3 WAREHOUSE NORTH-SOUTH SECTION**  
 1/4" = 1'-0"