



1 | WALL SECTION AT TYP. NEW WALL
 1/2" = 1'-0"

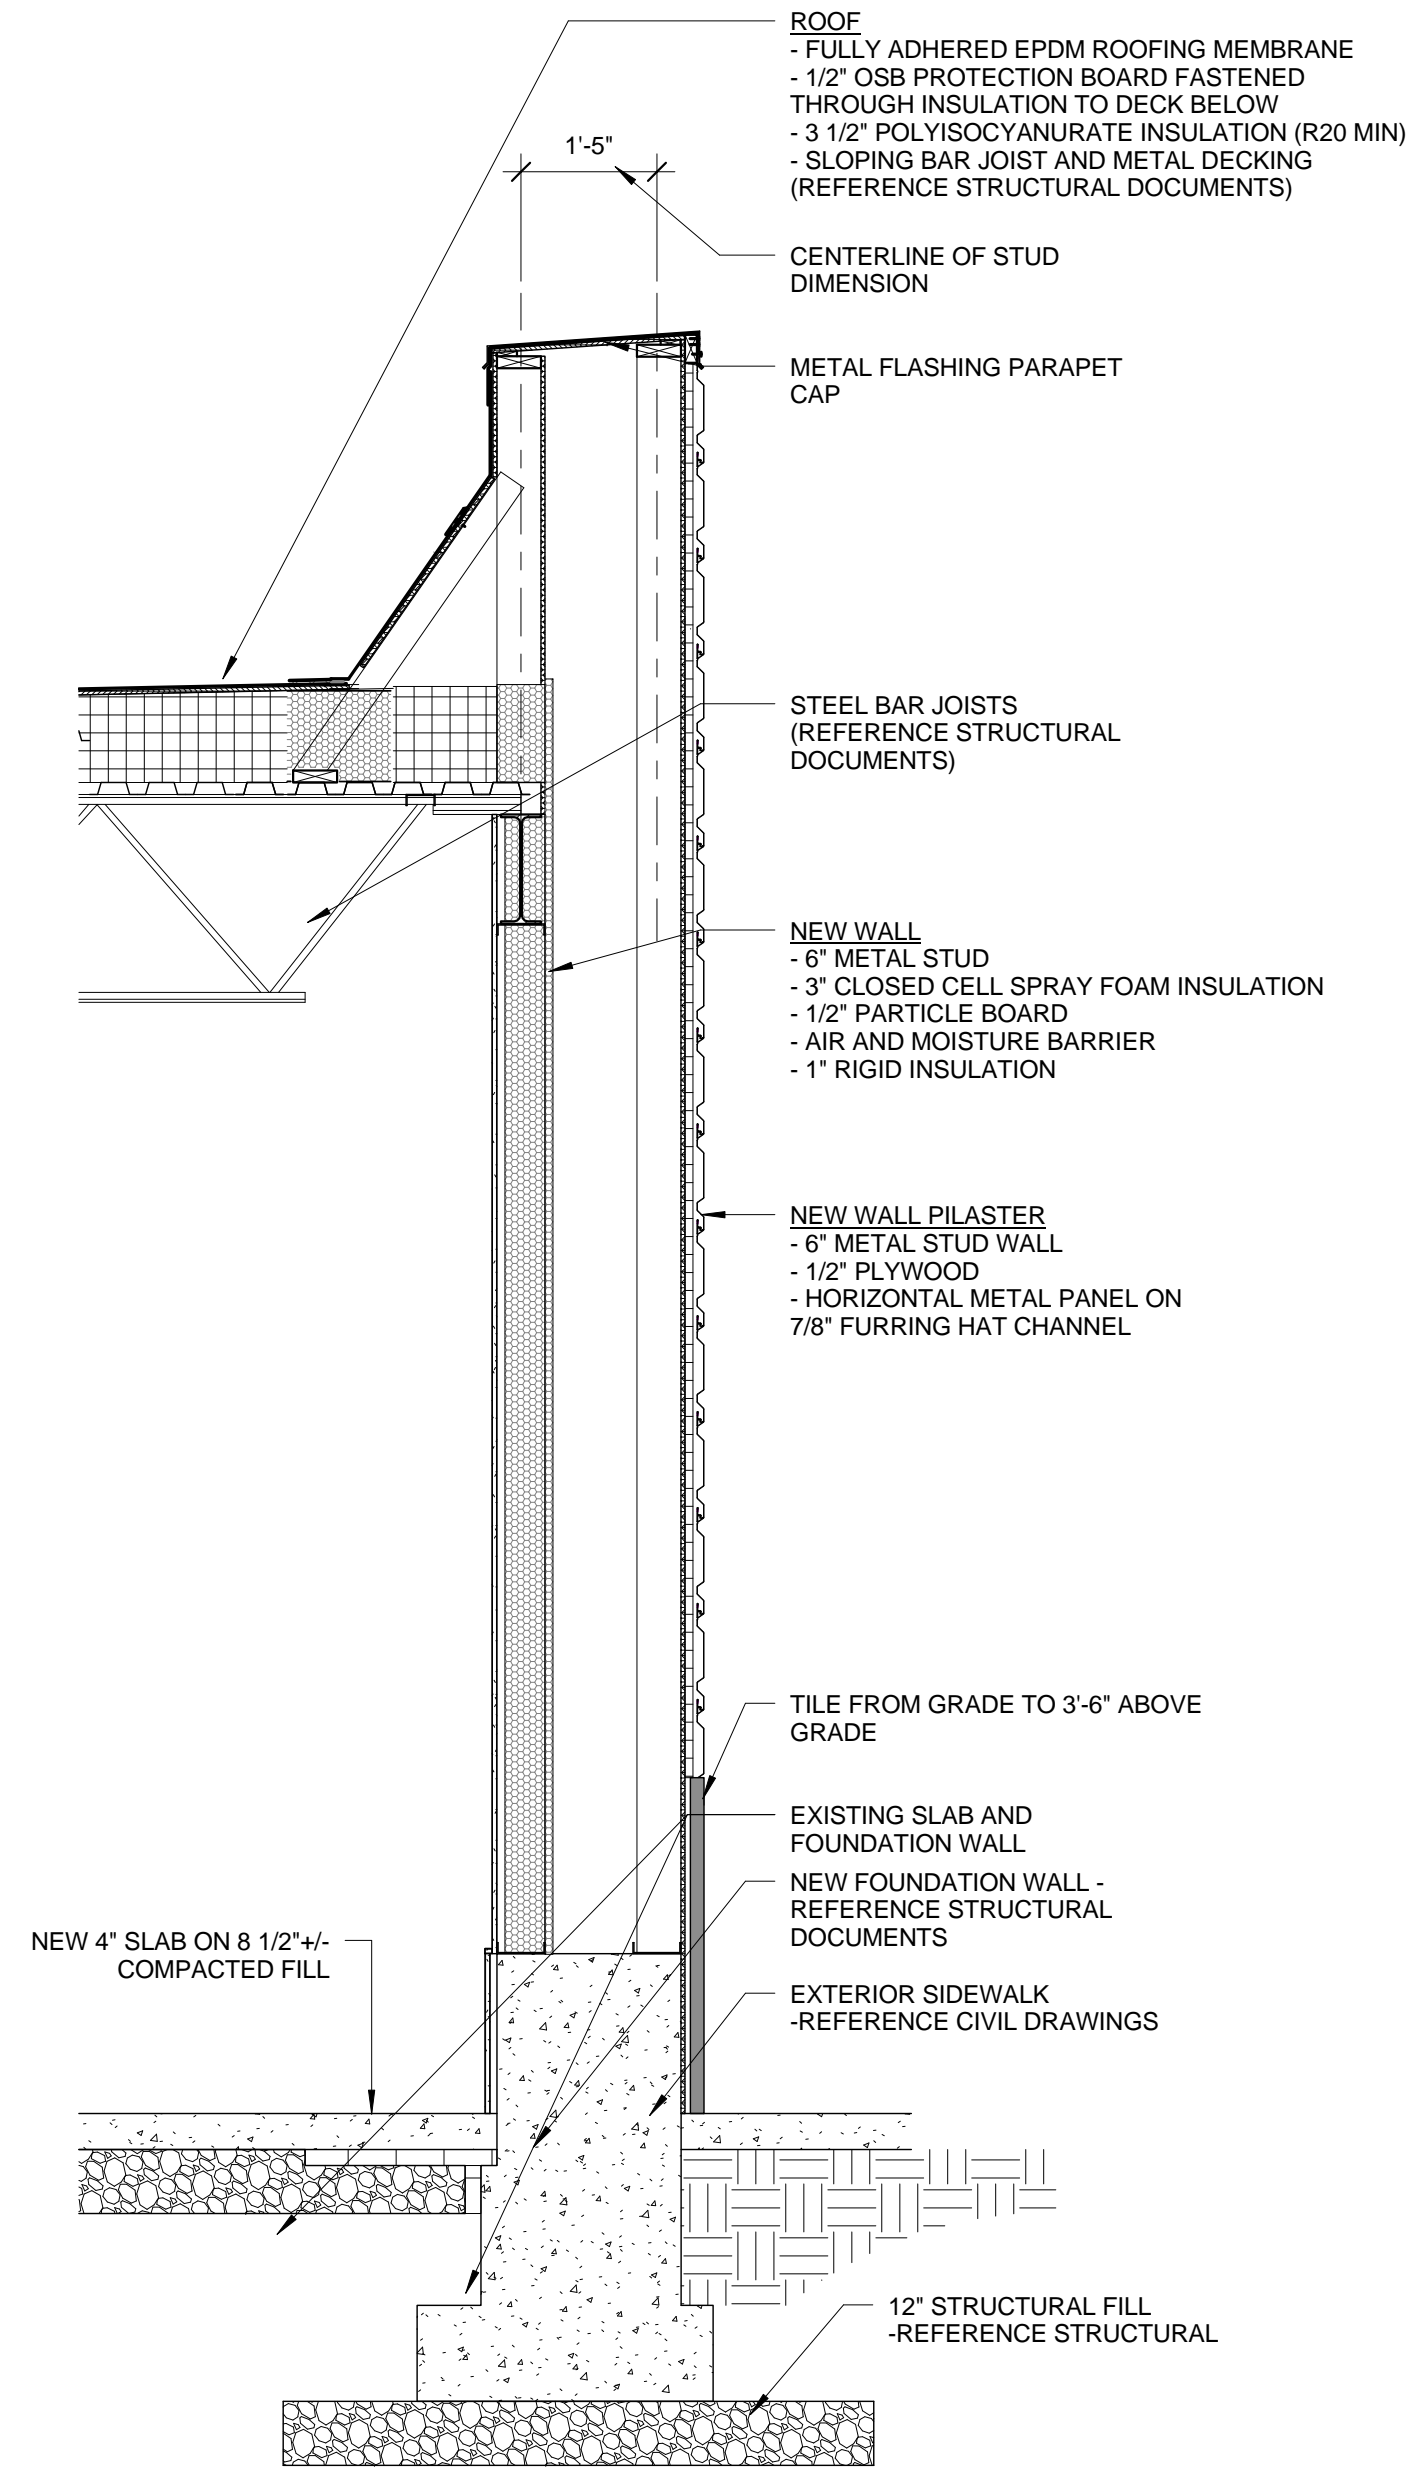

2 | WALL SECTION AT PILASTER
 1/2" = 1'-0"

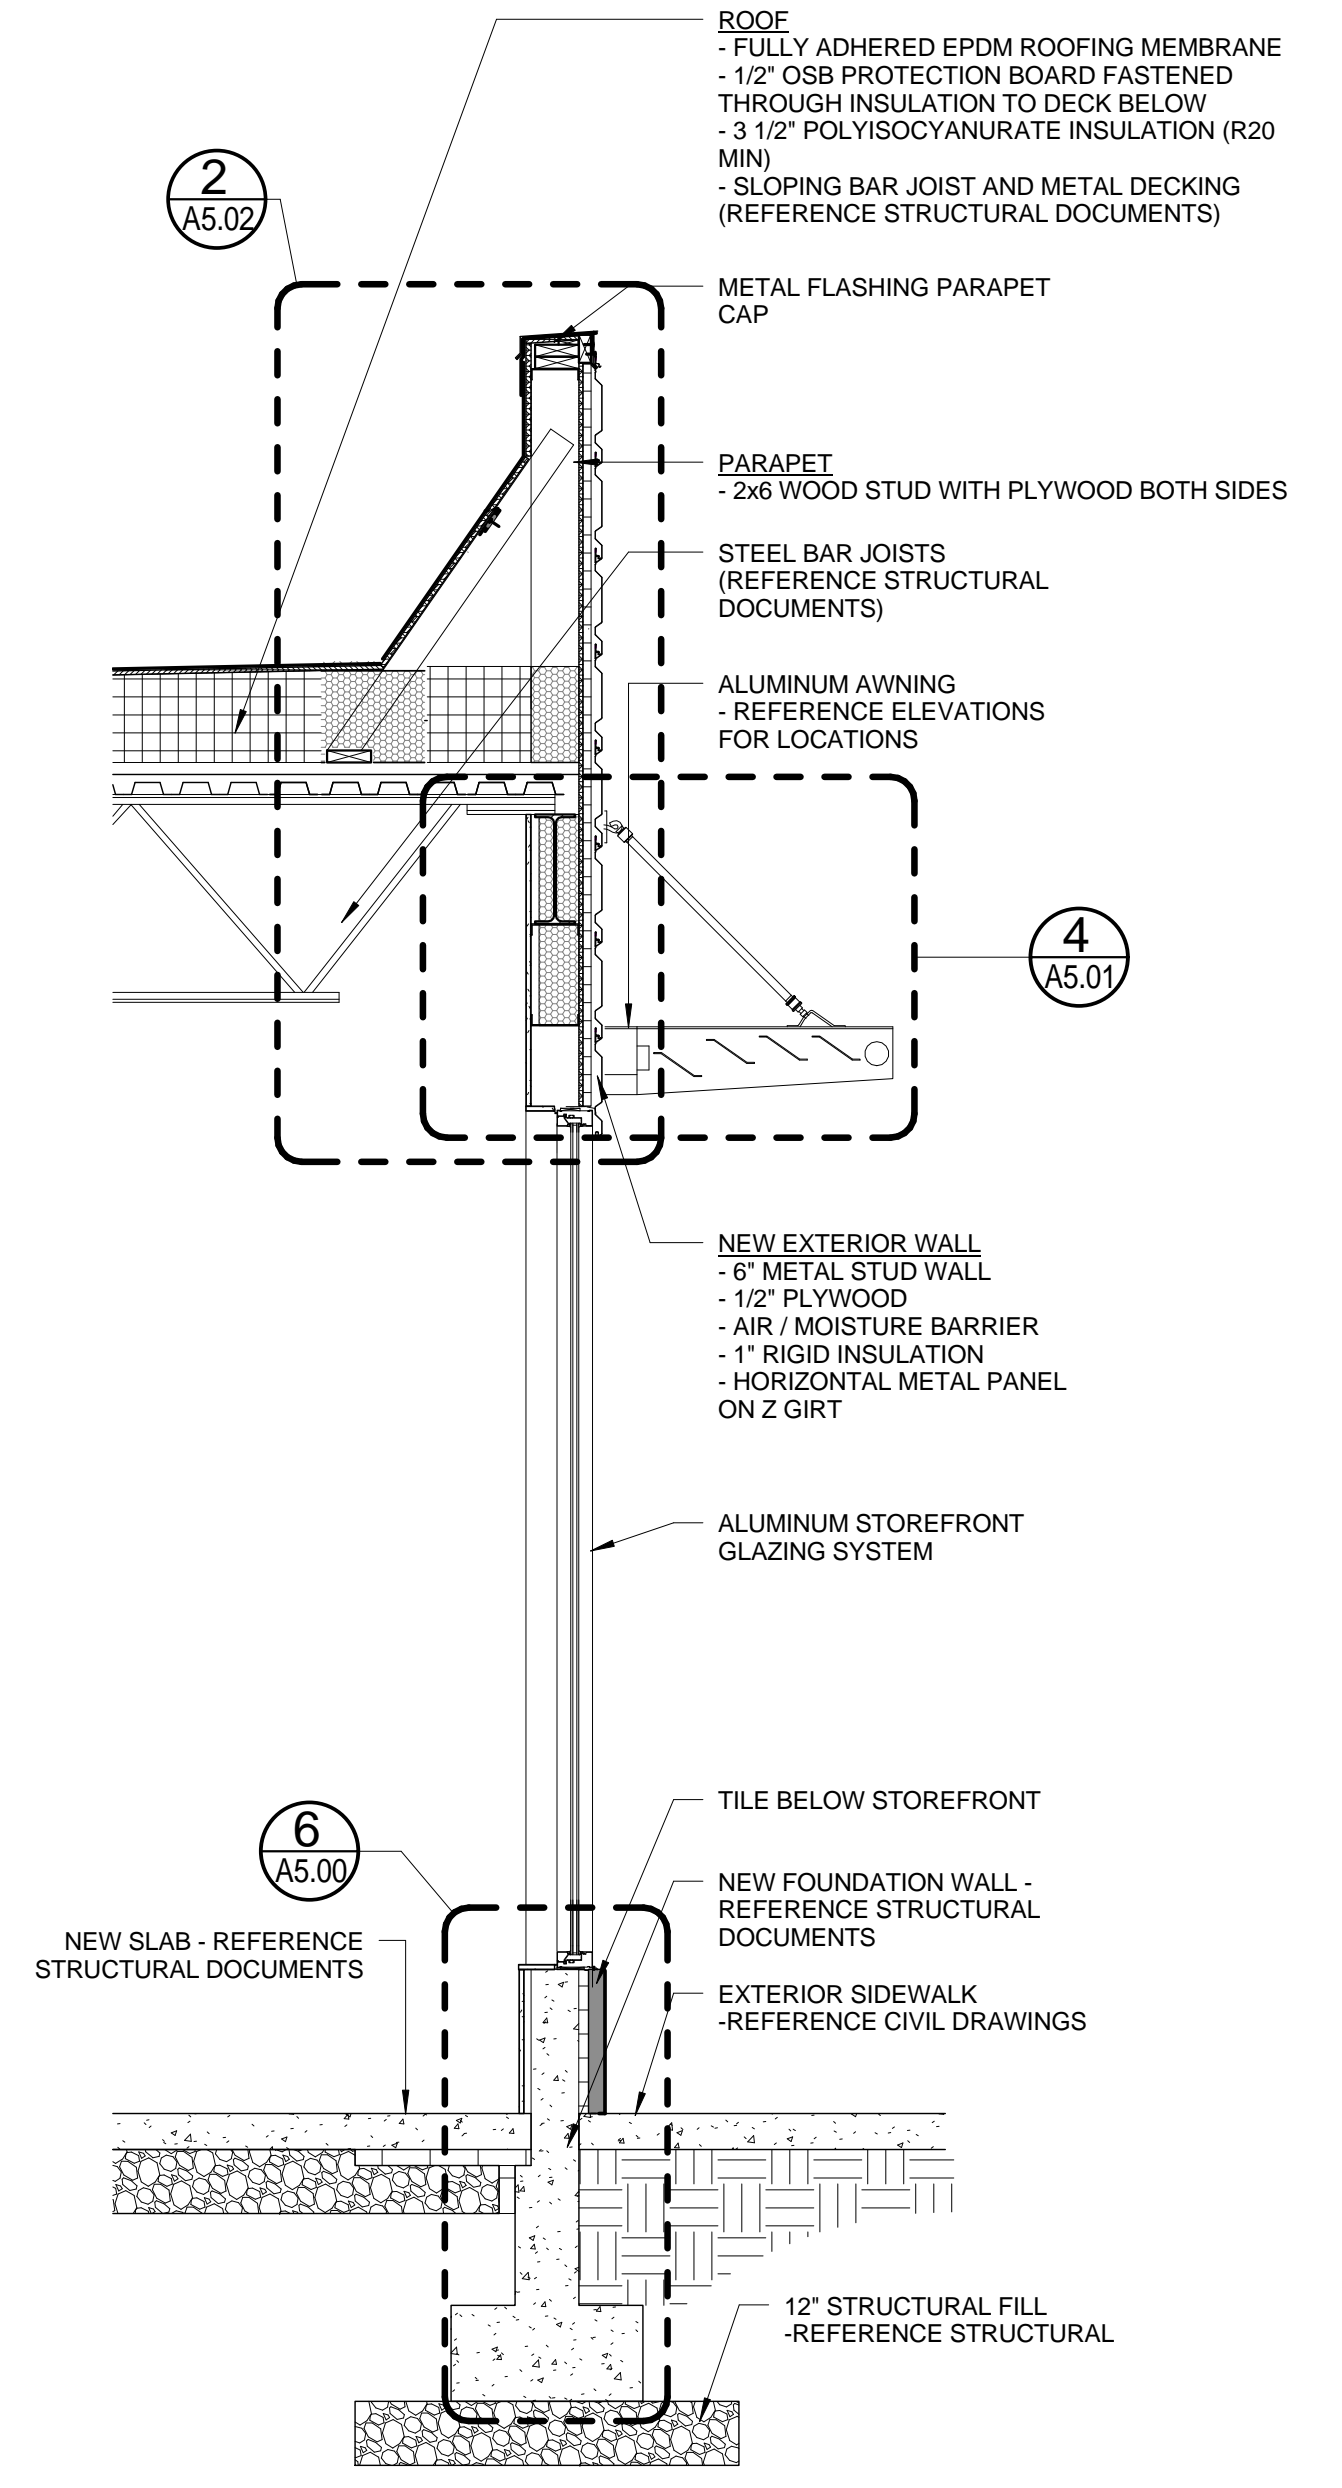

3 | WALL SECTION AT TYP. NEW WALL AT STOREFRONT
 1/2" = 1'-0"