




1 | EXT. OUTSIDE CORNER - MSNRY W/ MTL PNL BLDG B
3" = 1'-0"

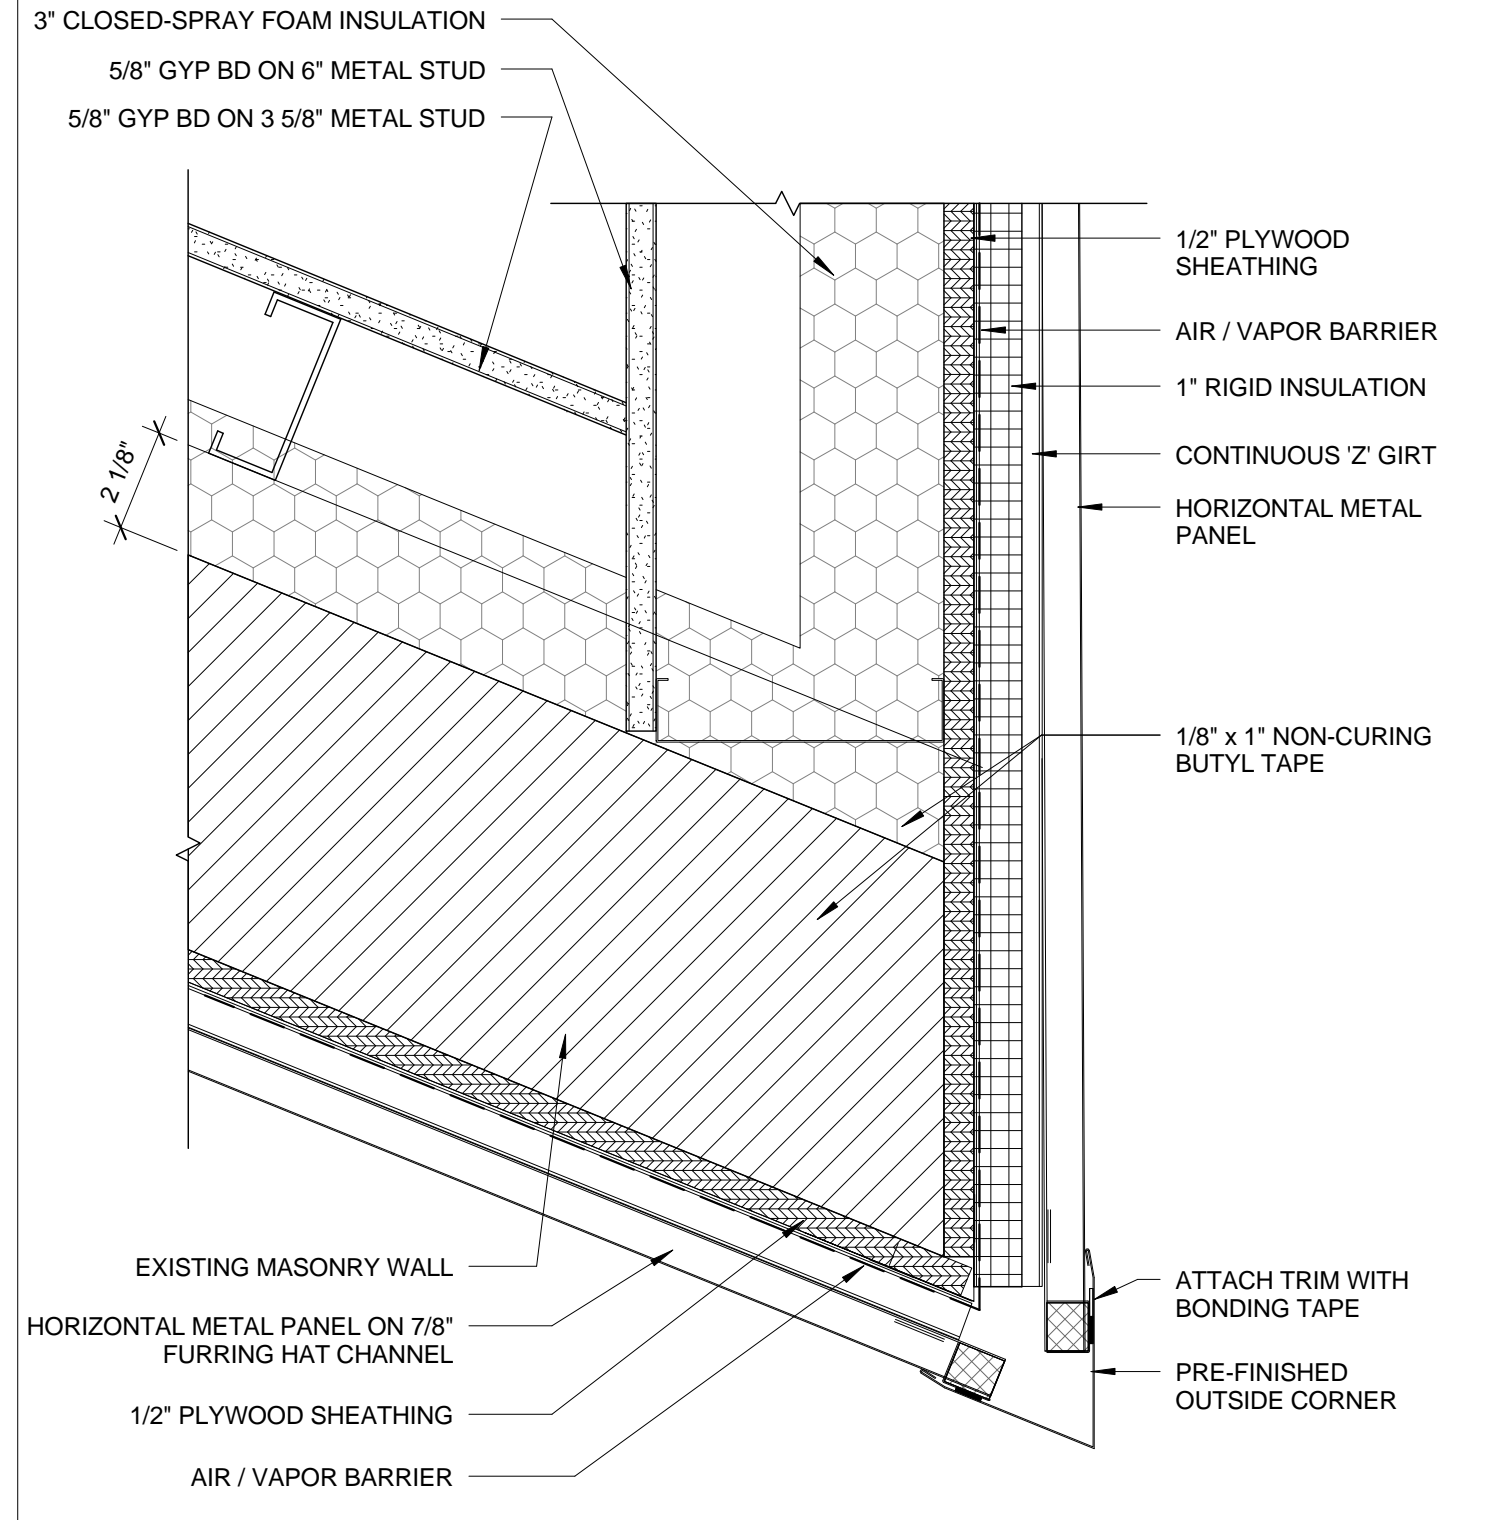


5 | BUILDING B SOUTHEAST CORNER
3" = 1'-0"

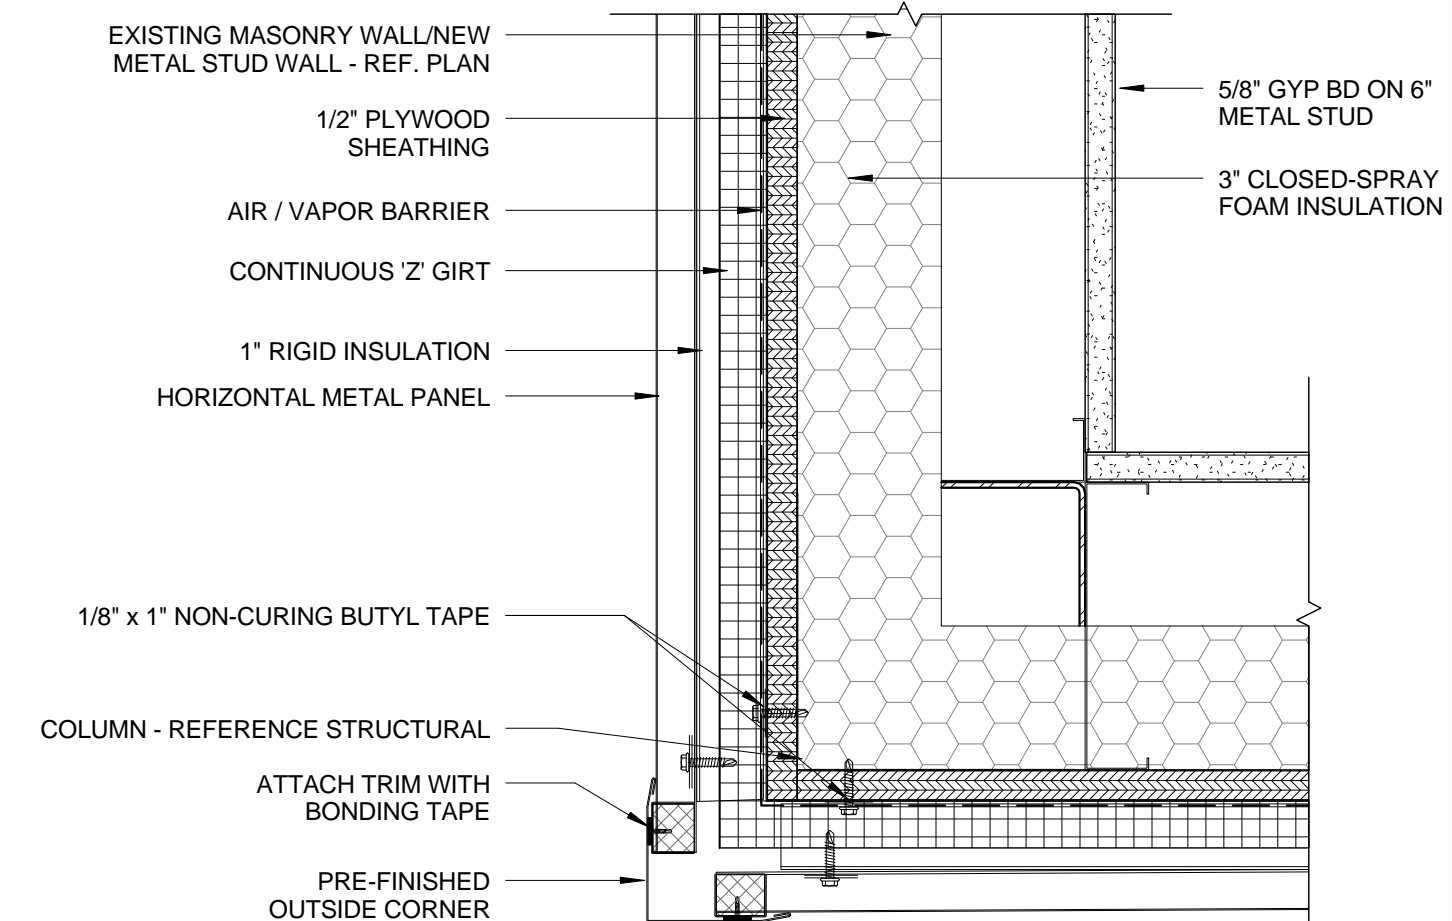


3 | EXT OUTSIDE CORNER METAL STUD W/ METAL PANEL
3" = 1'-0"

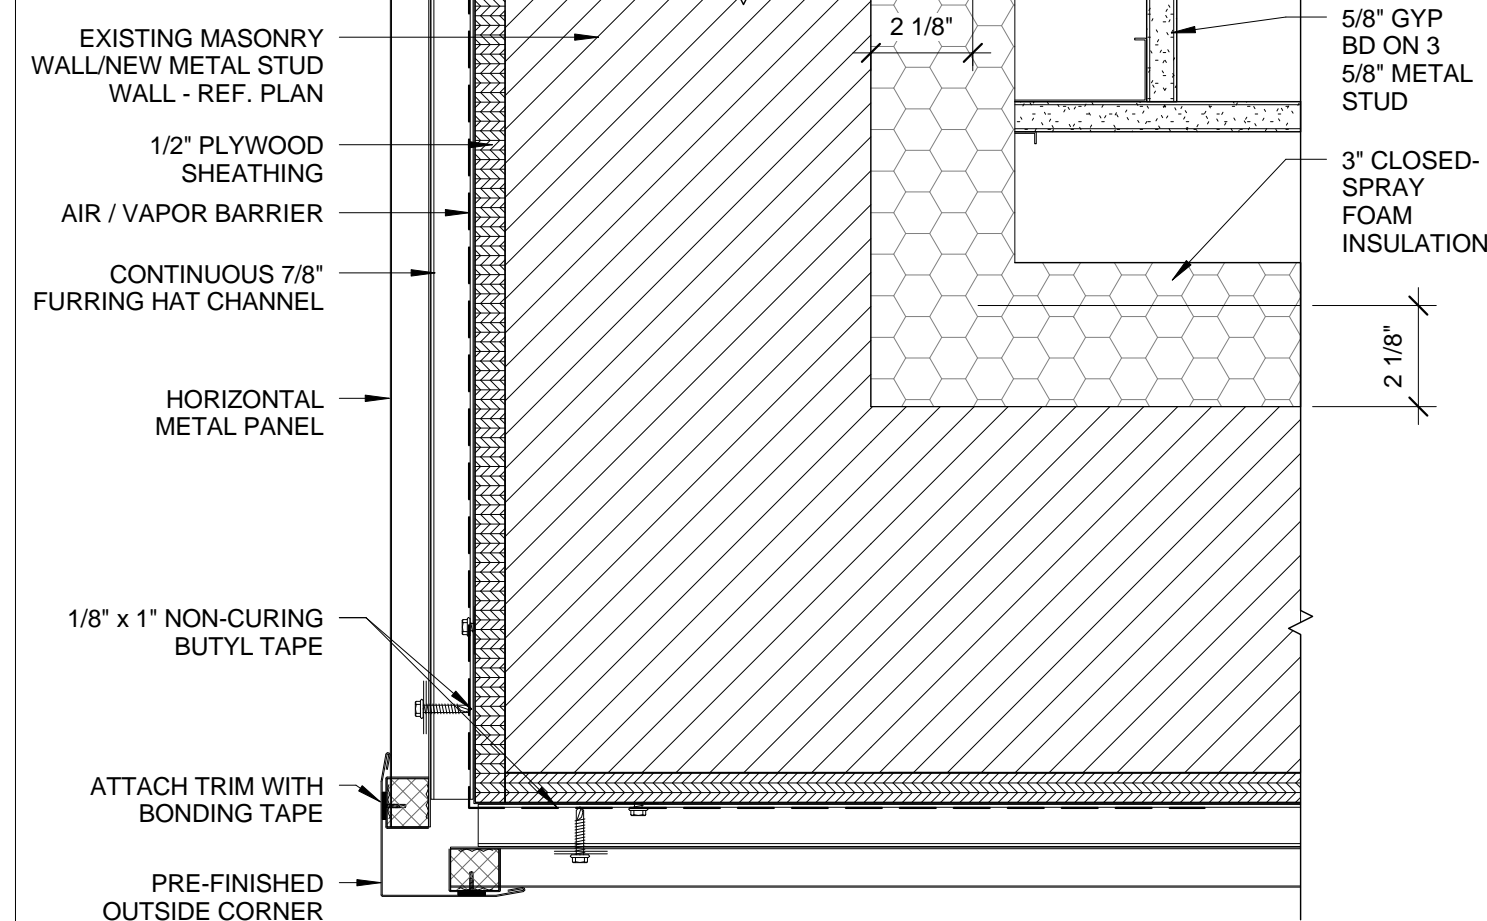


4 | EXT. OUTSIDE CORNER - MASONRY W/ METAL PANEL
3" = 1'-0"

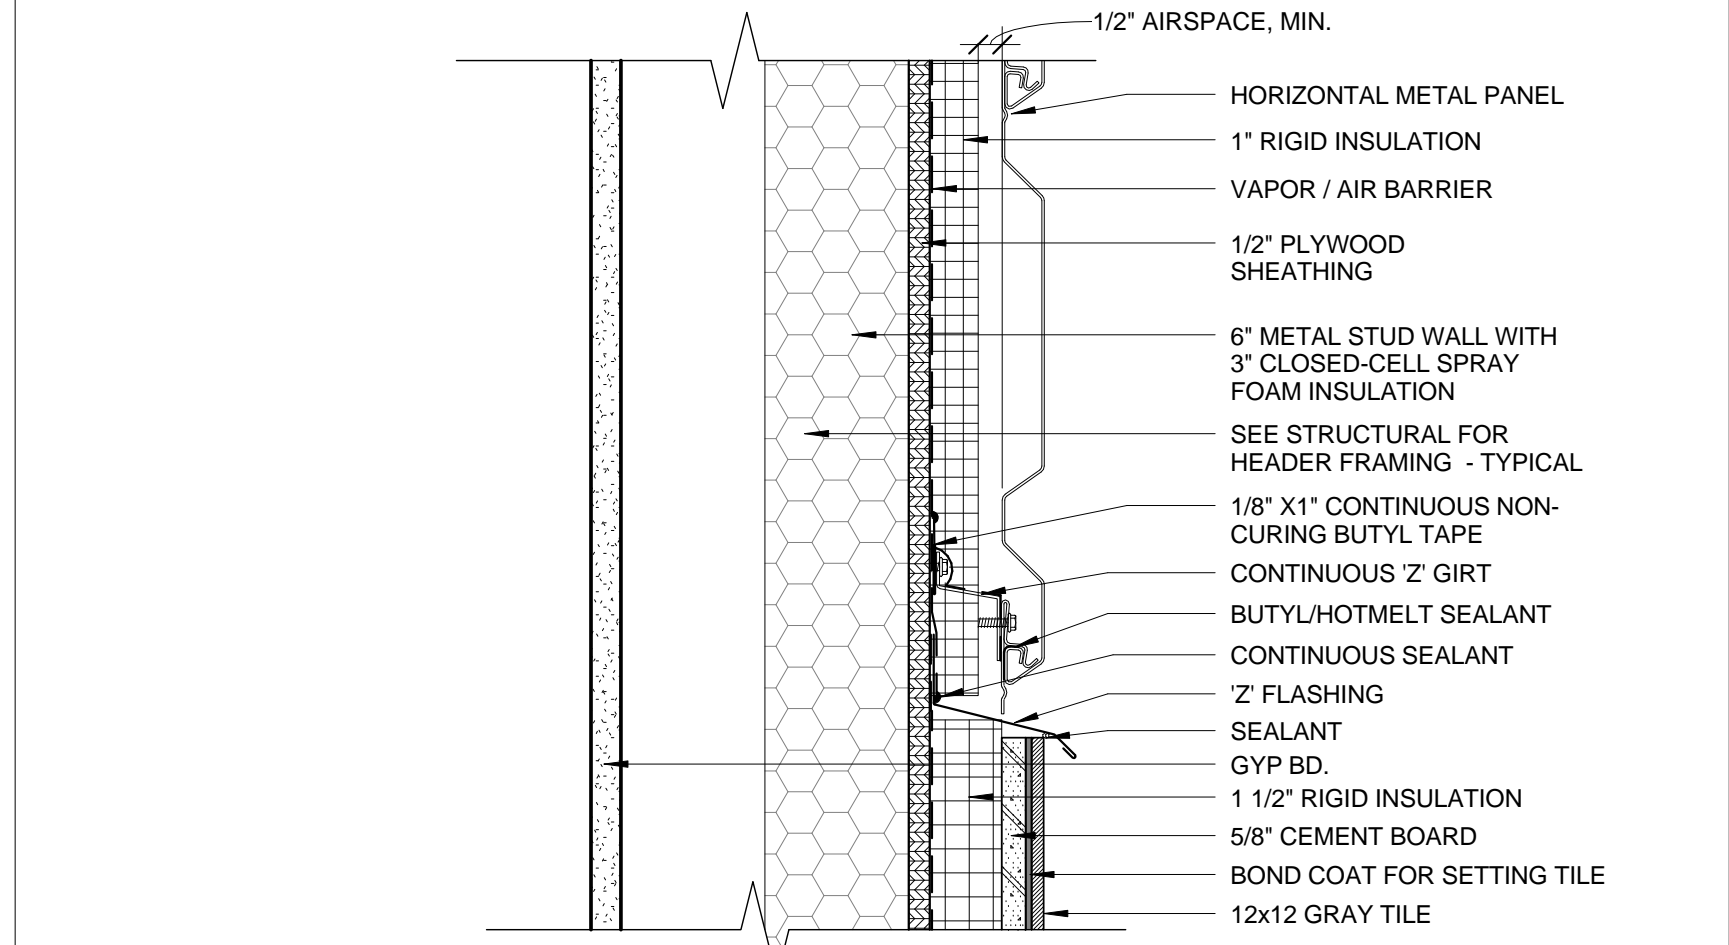


2 | UNA-CLAD/TILE TRANSITION DETAIL
3" = 1'-0"

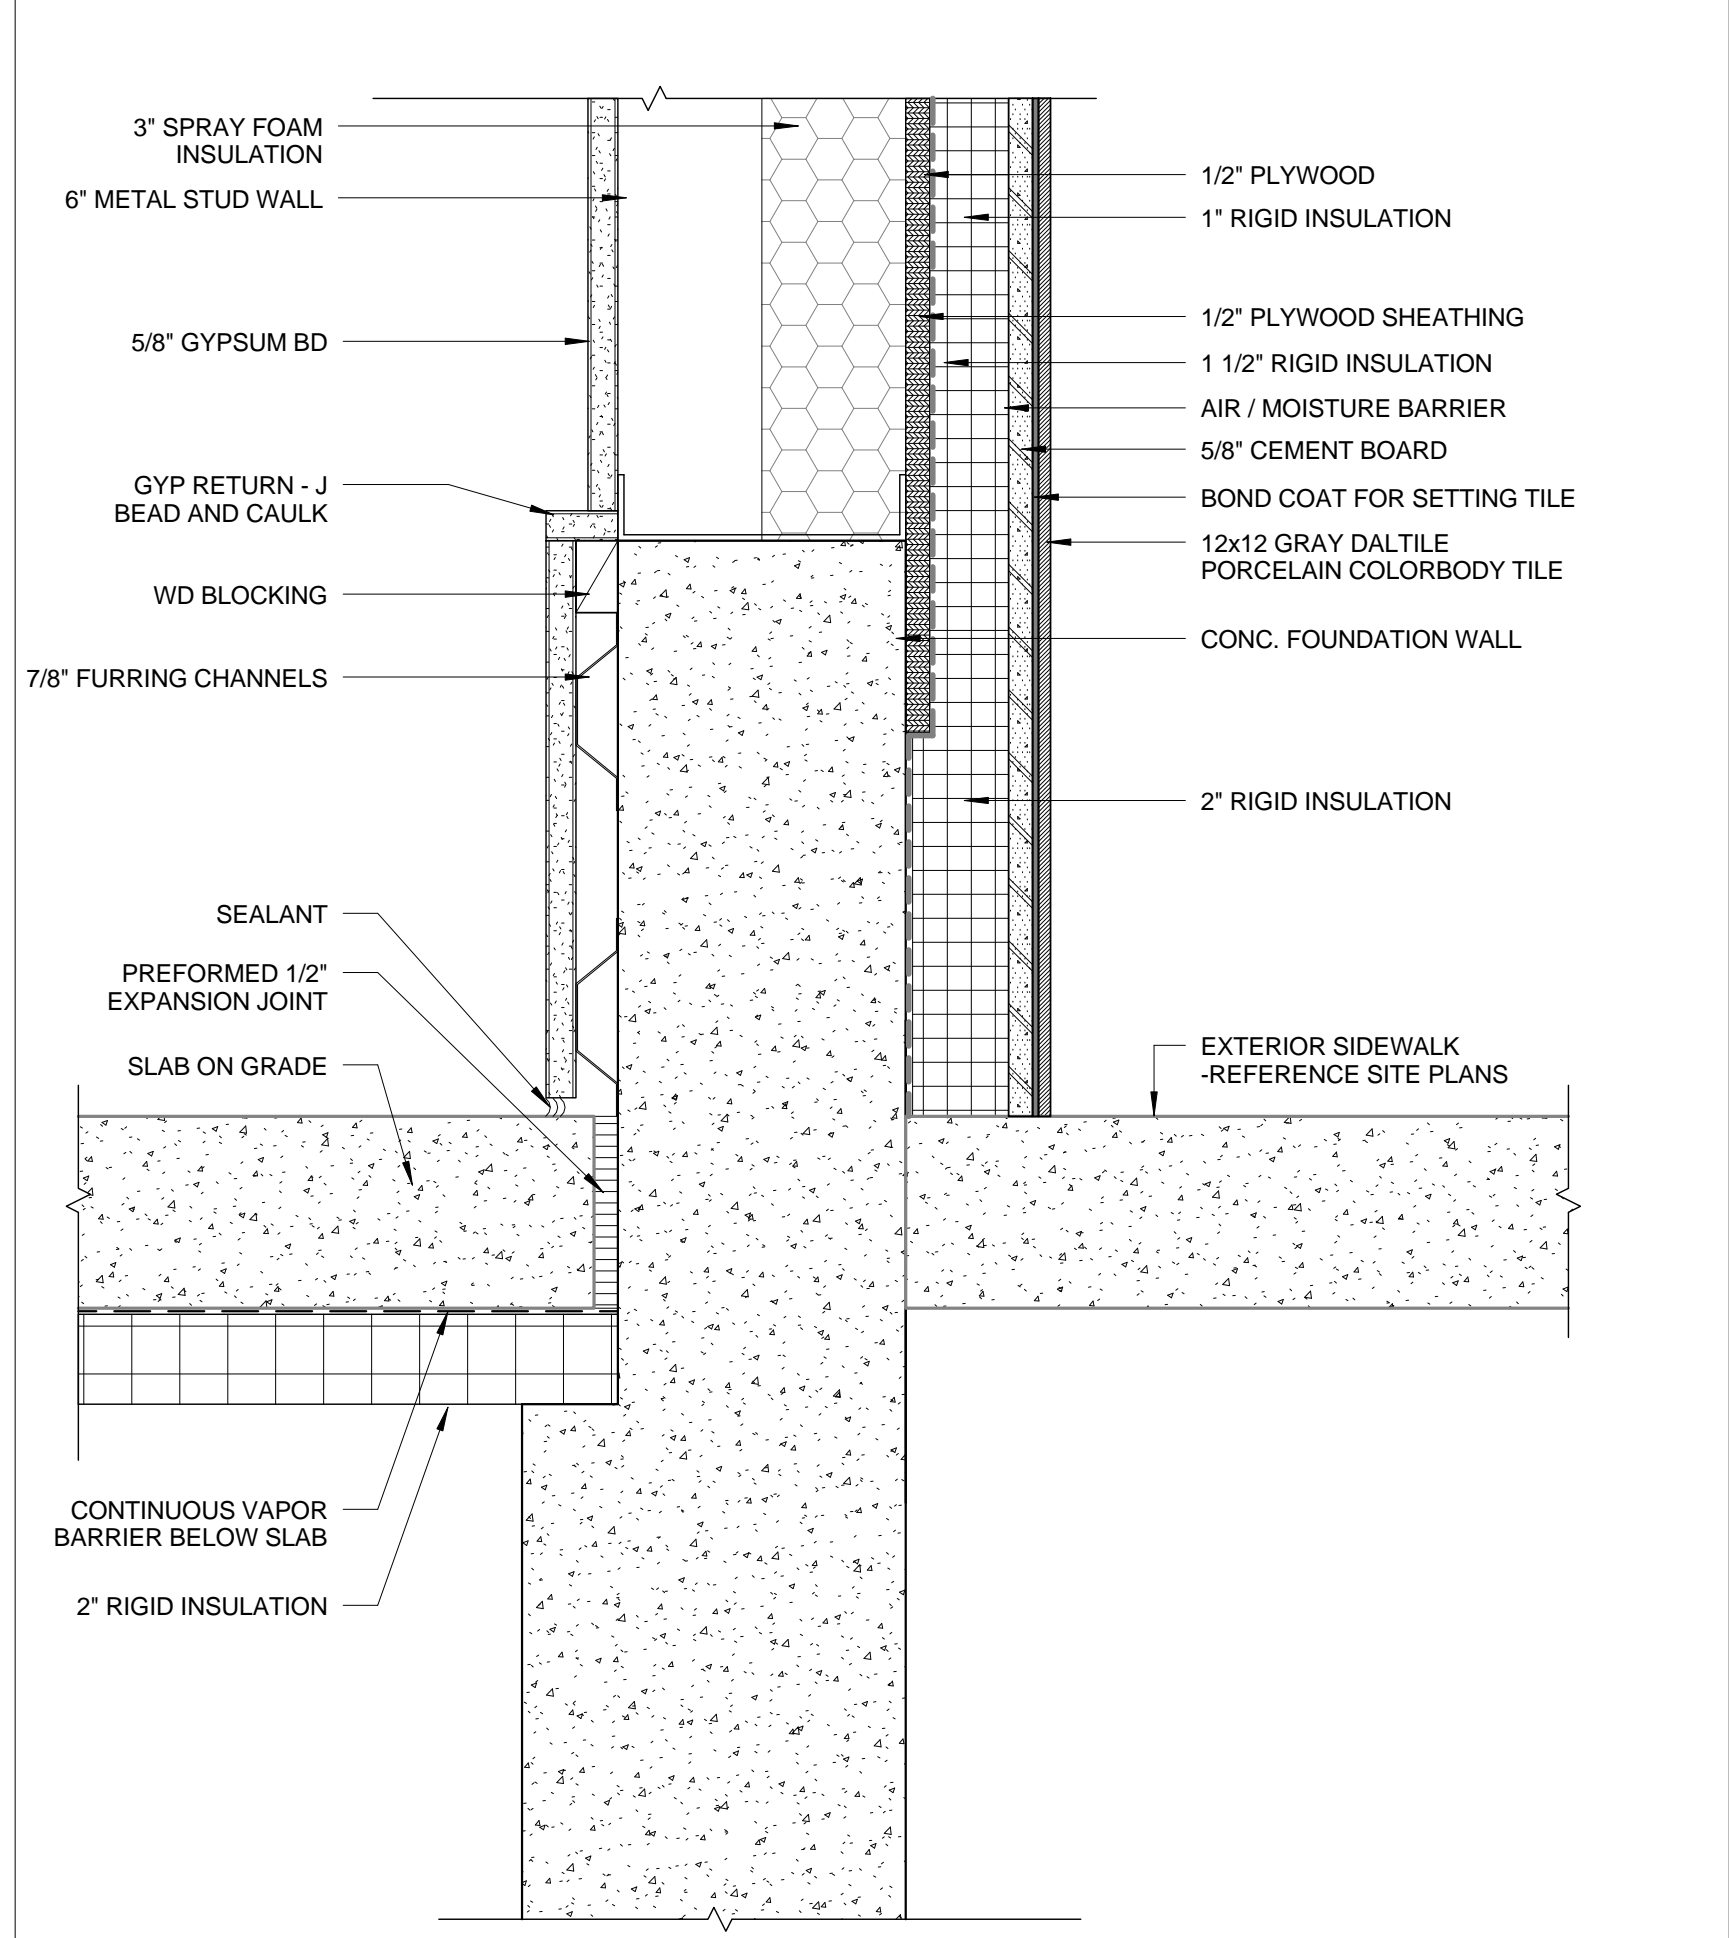

6 | BASE OF NEW METAL STUD WALL-UNA CLAD
3" = 1'-0"

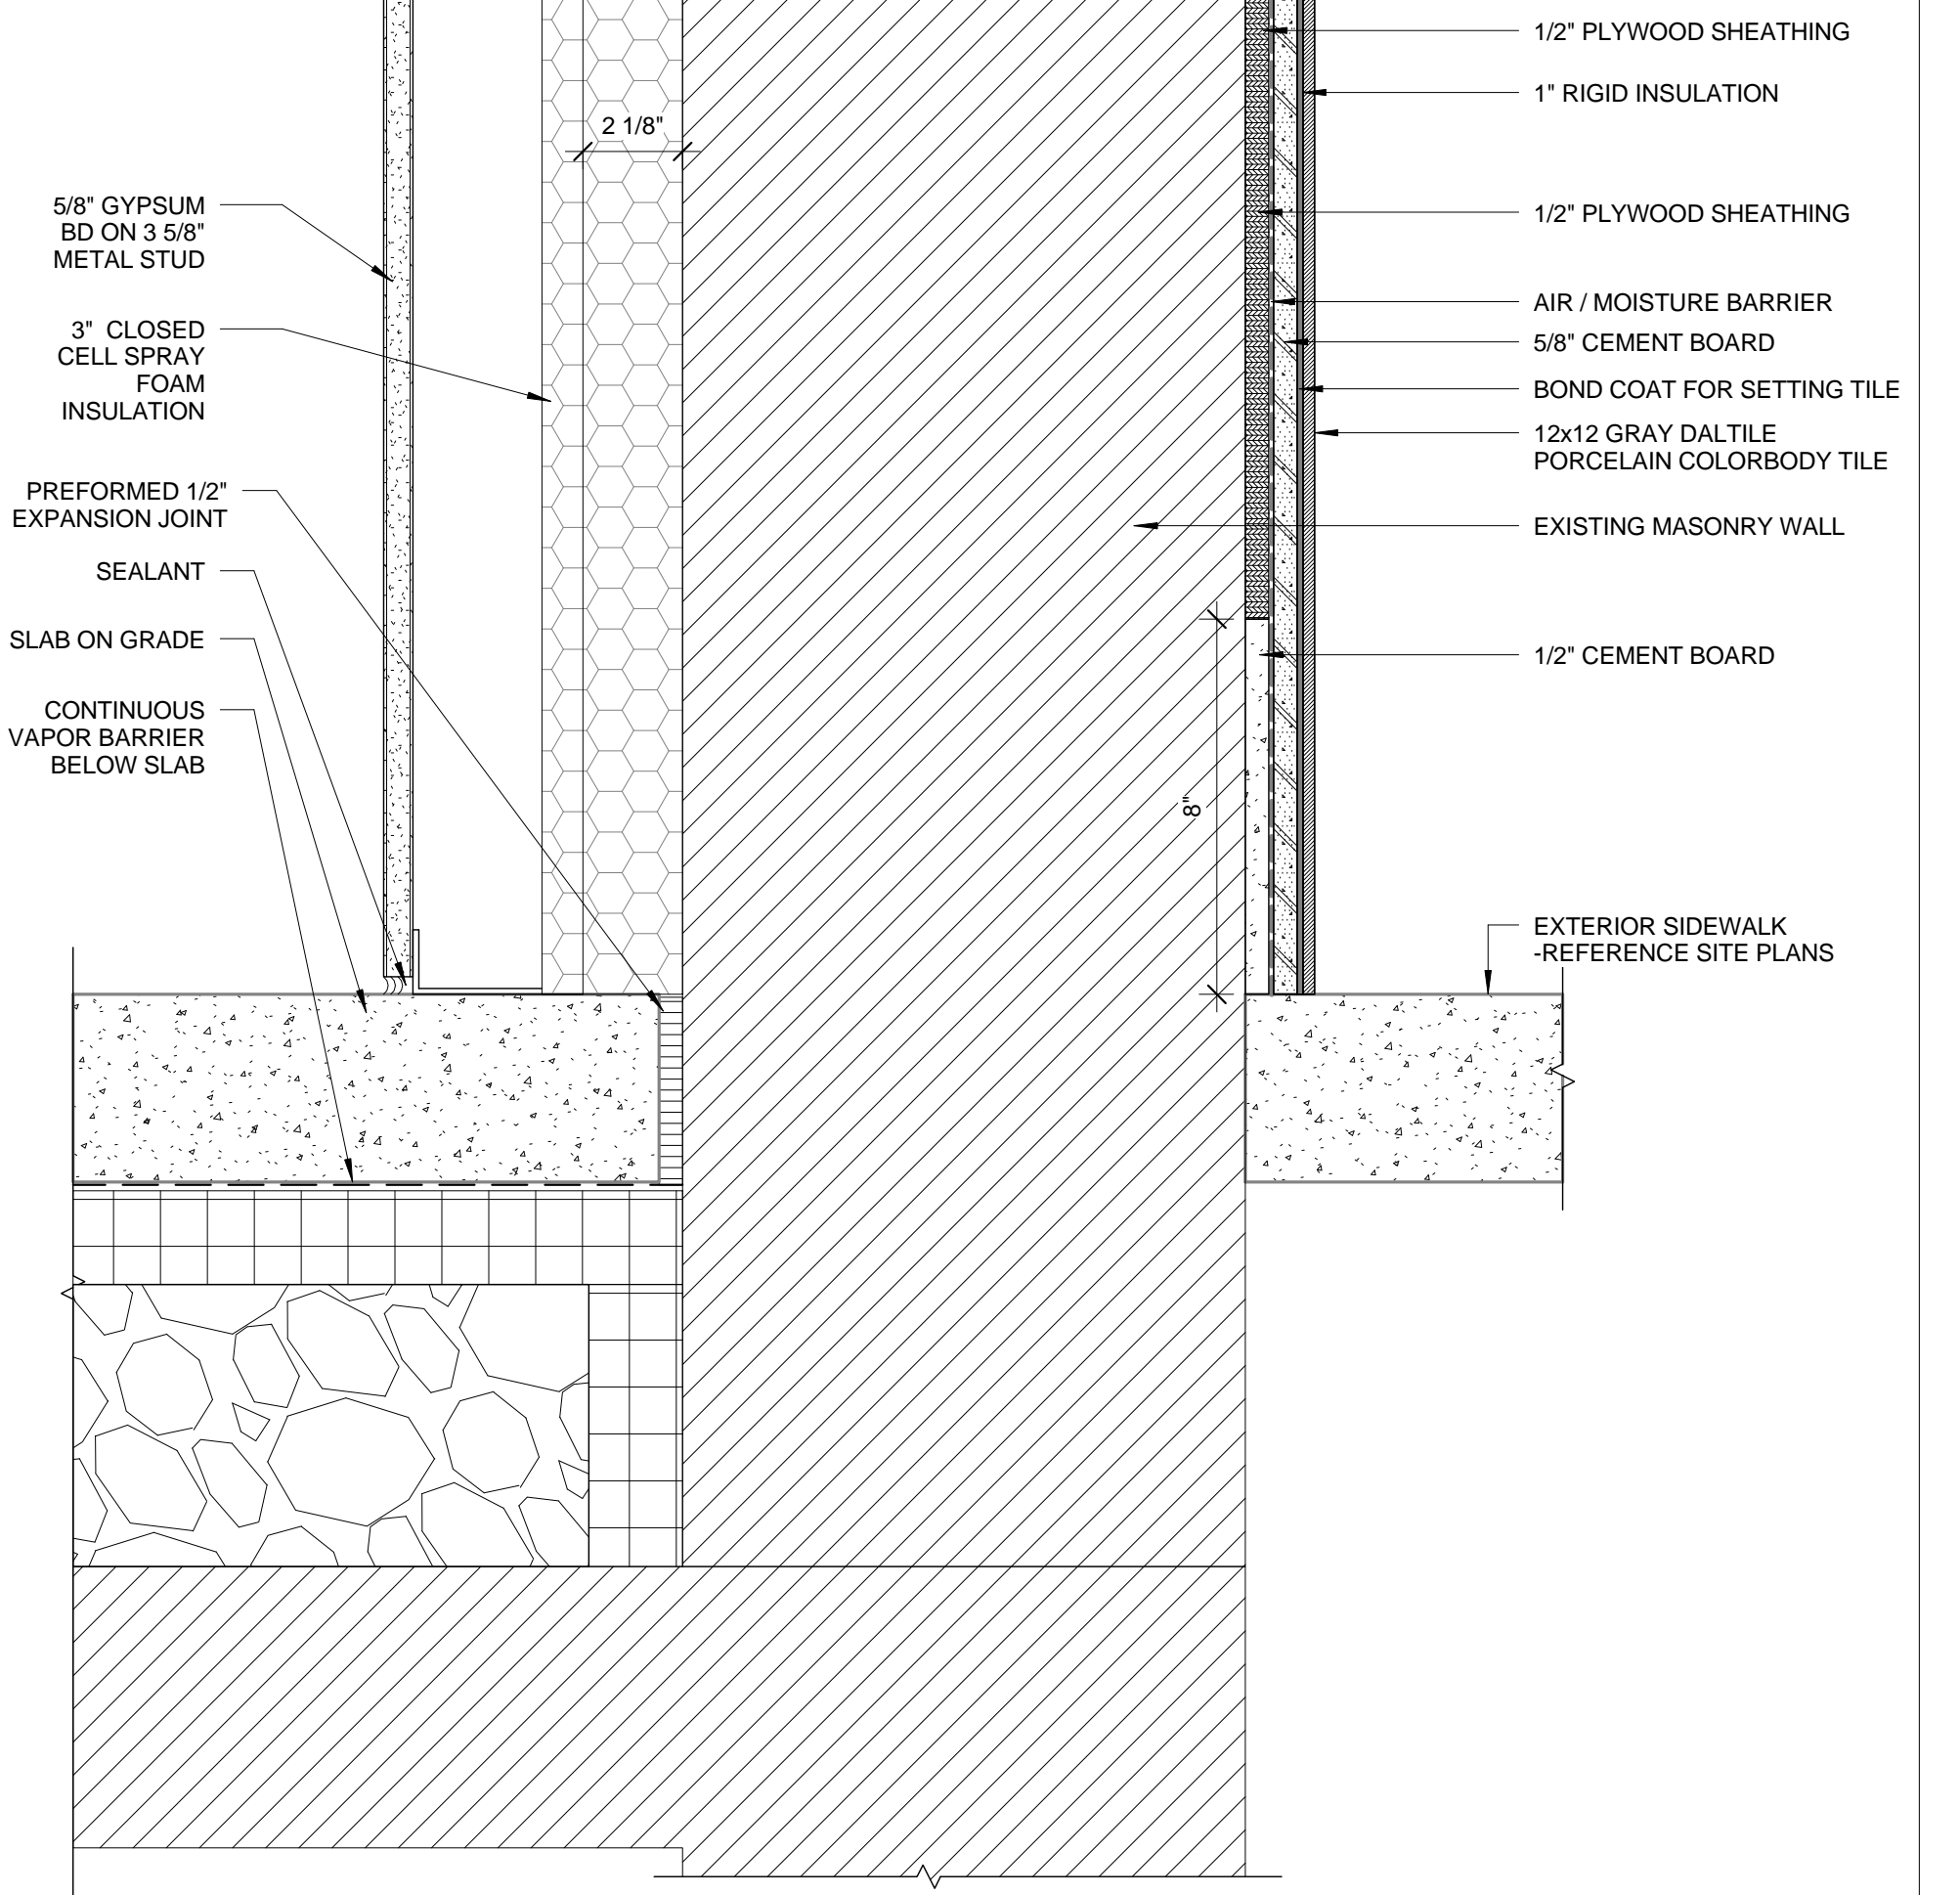

7 | BASE OF TILED WALL AT EXISTING MASONRY WALL
3" = 1'-0"

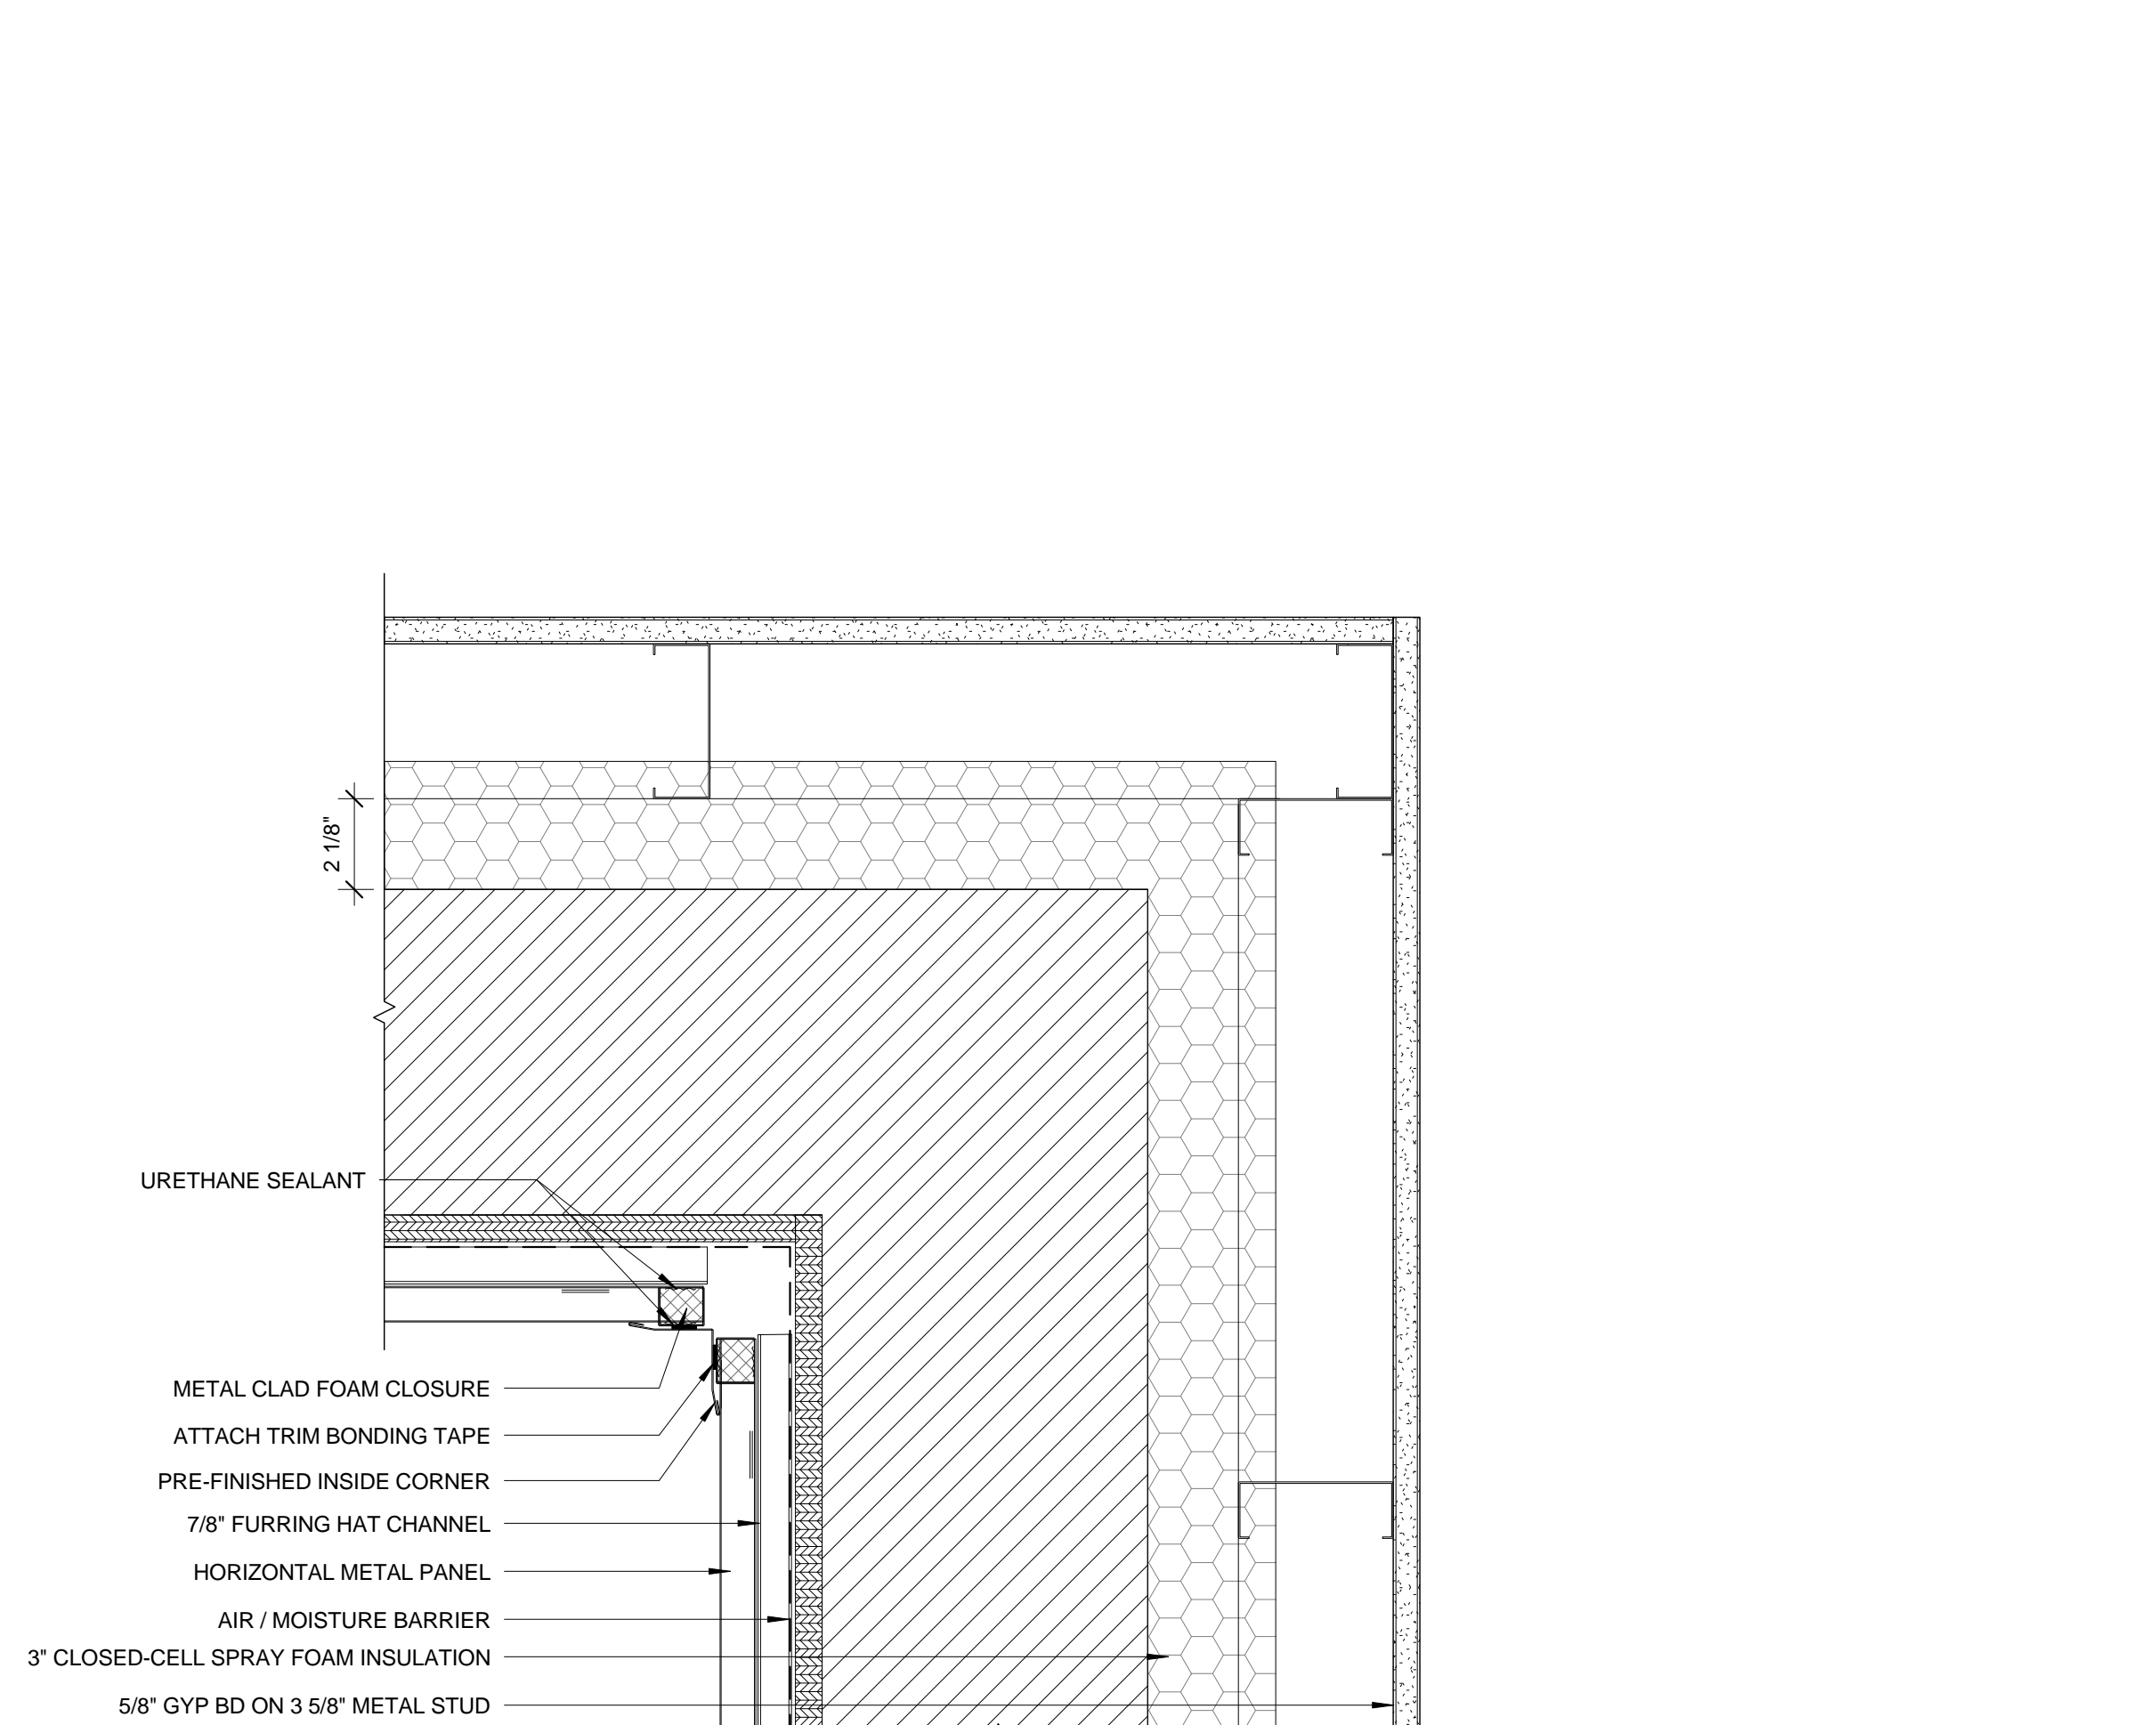

8 | EXTERIOR INSIDE CORNER- EXG MASONRY WALL
3" = 1'-0"