



SECTION 1
1"=1'-0" S2.0

W8x15 SHEAR CONNECTION SHALL BE DESIGNED FOR THE FOLLOWING UNFACTORED LOADS:
DEAD LOAD = 1.7k
SNOW LOAD = 4.8k

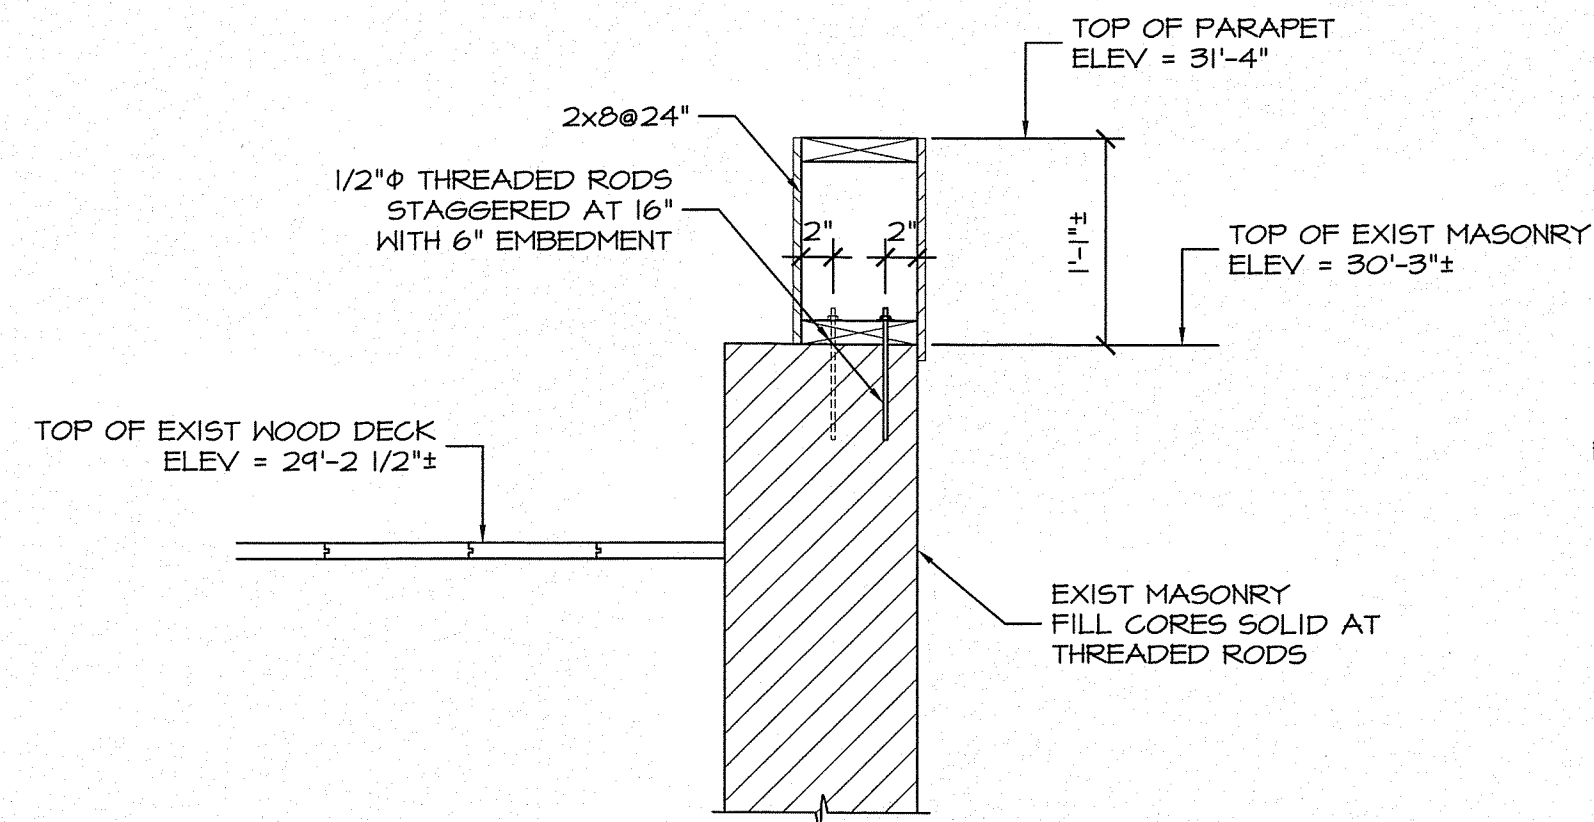


SECTION 2
1"=1'-0" S2.0

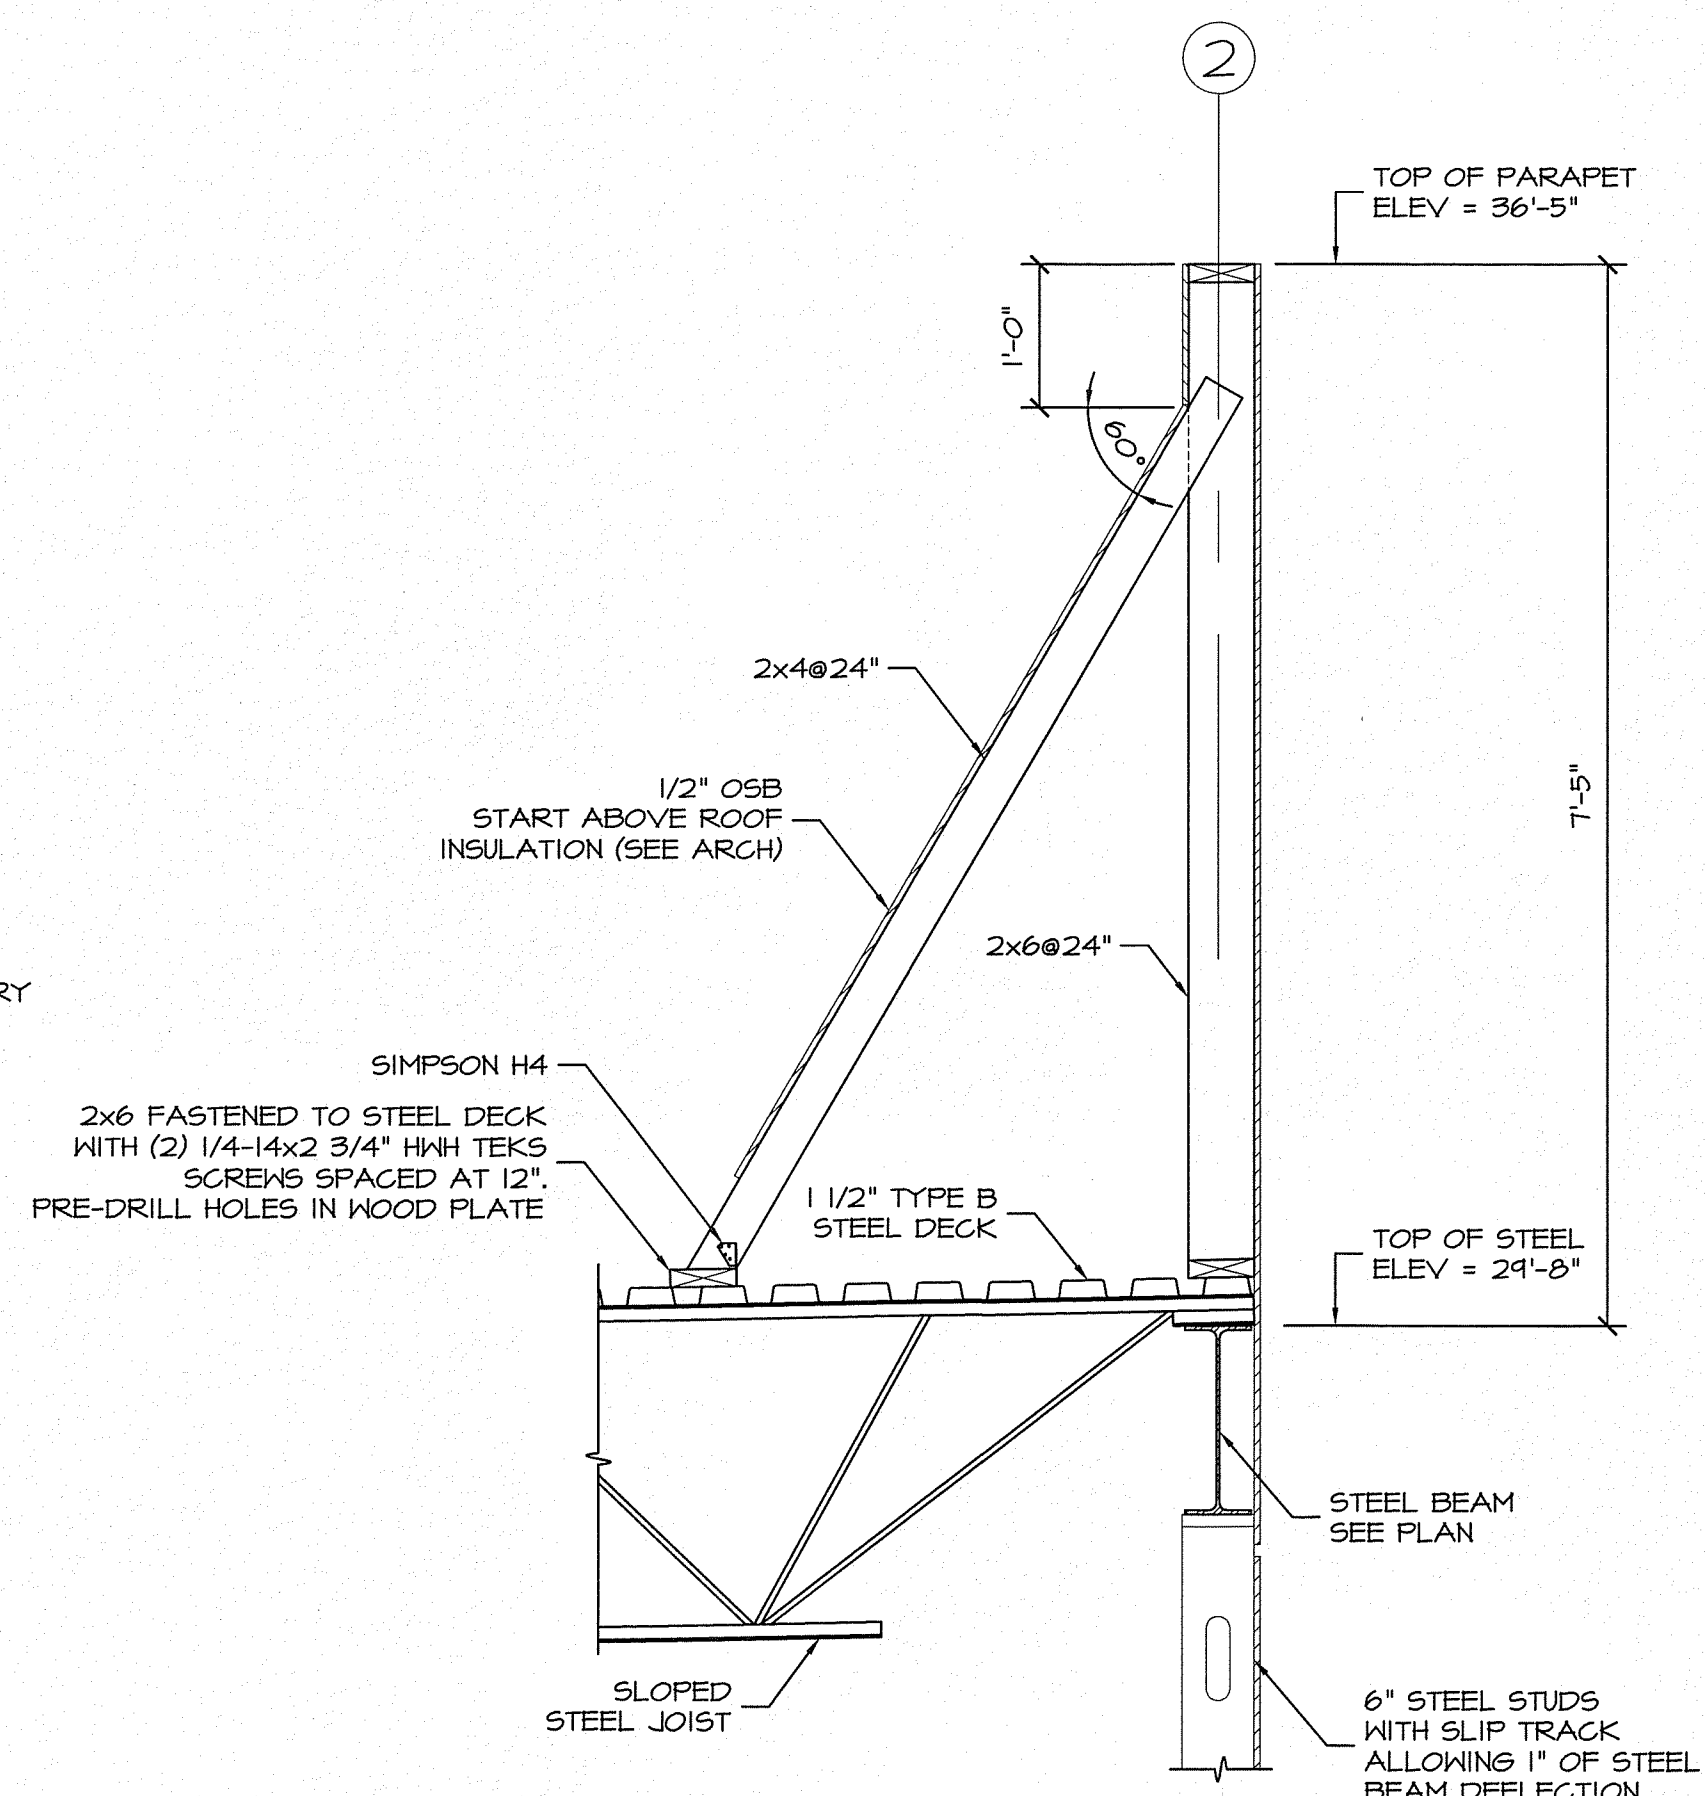


SECTION 3
3/4"=1'-0" S2.0

PARAPET MAY BE FRAMED WITH LIGHTGAGE STEEL AT CONTRACTOR'S OPTION. SUBMIT SHOP DRAWINGS AND DESIGN CALCULATIONS IN ACCORDANCE WITH SPECIFICATION SECTION 05400.

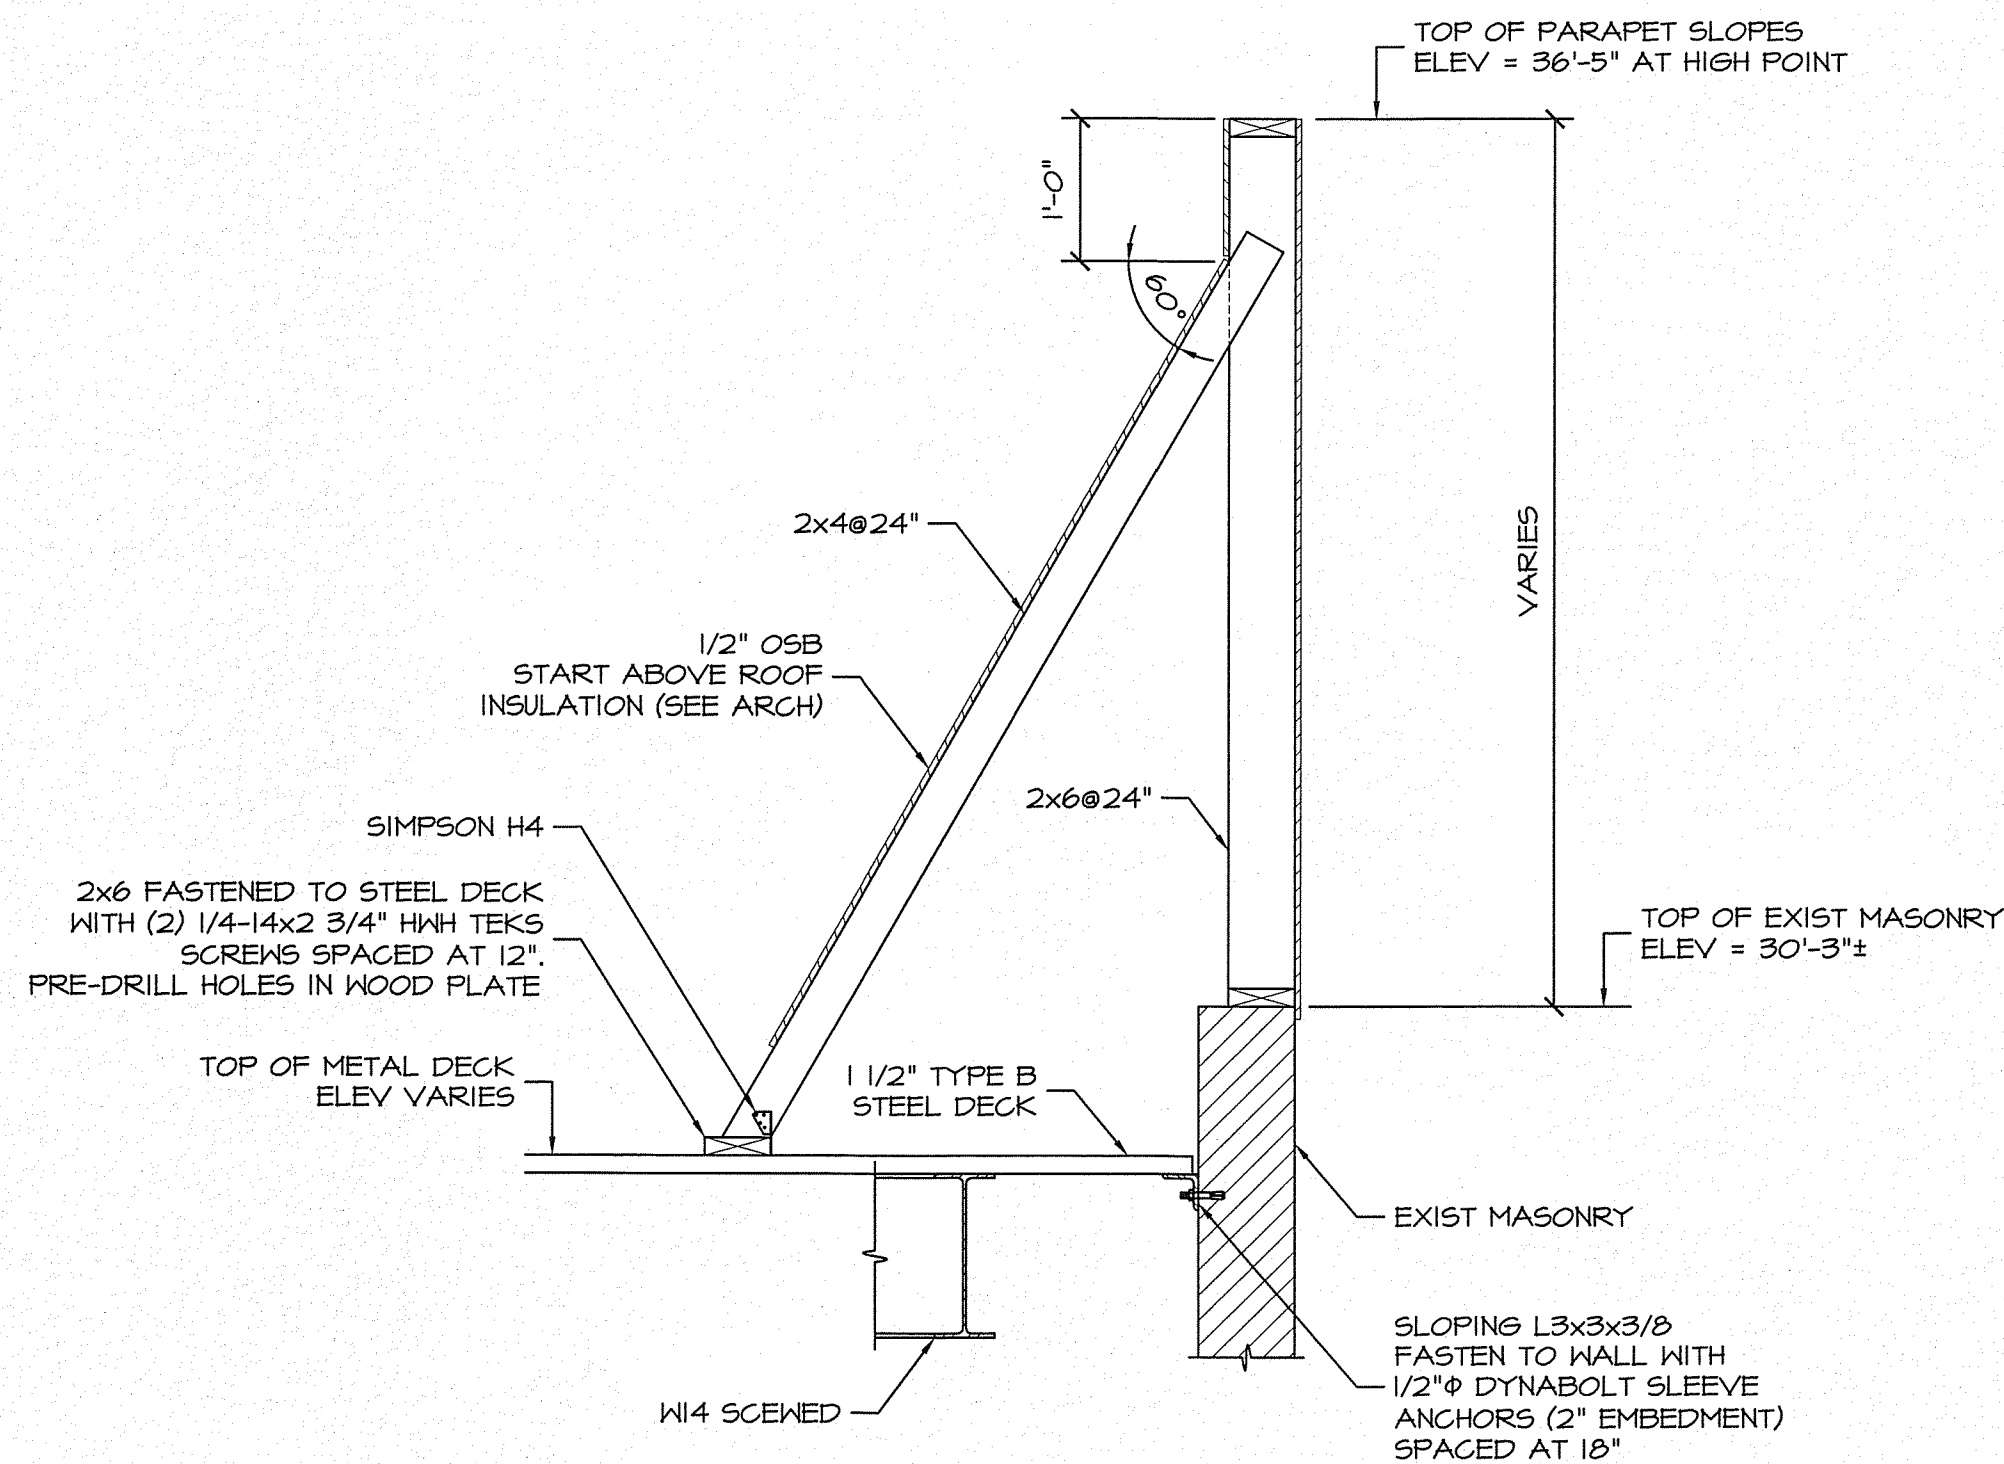


SECTION 4
3/4"=1'-0" S2.0

PARAPET MAY BE FRAMED WITH LIGHTGAGE STEEL AT CONTRACTOR'S OPTION. SUBMIT SHOP DRAWINGS AND DESIGN CALCULATIONS IN ACCORDANCE WITH SPECIFICATION SECTION 05400.

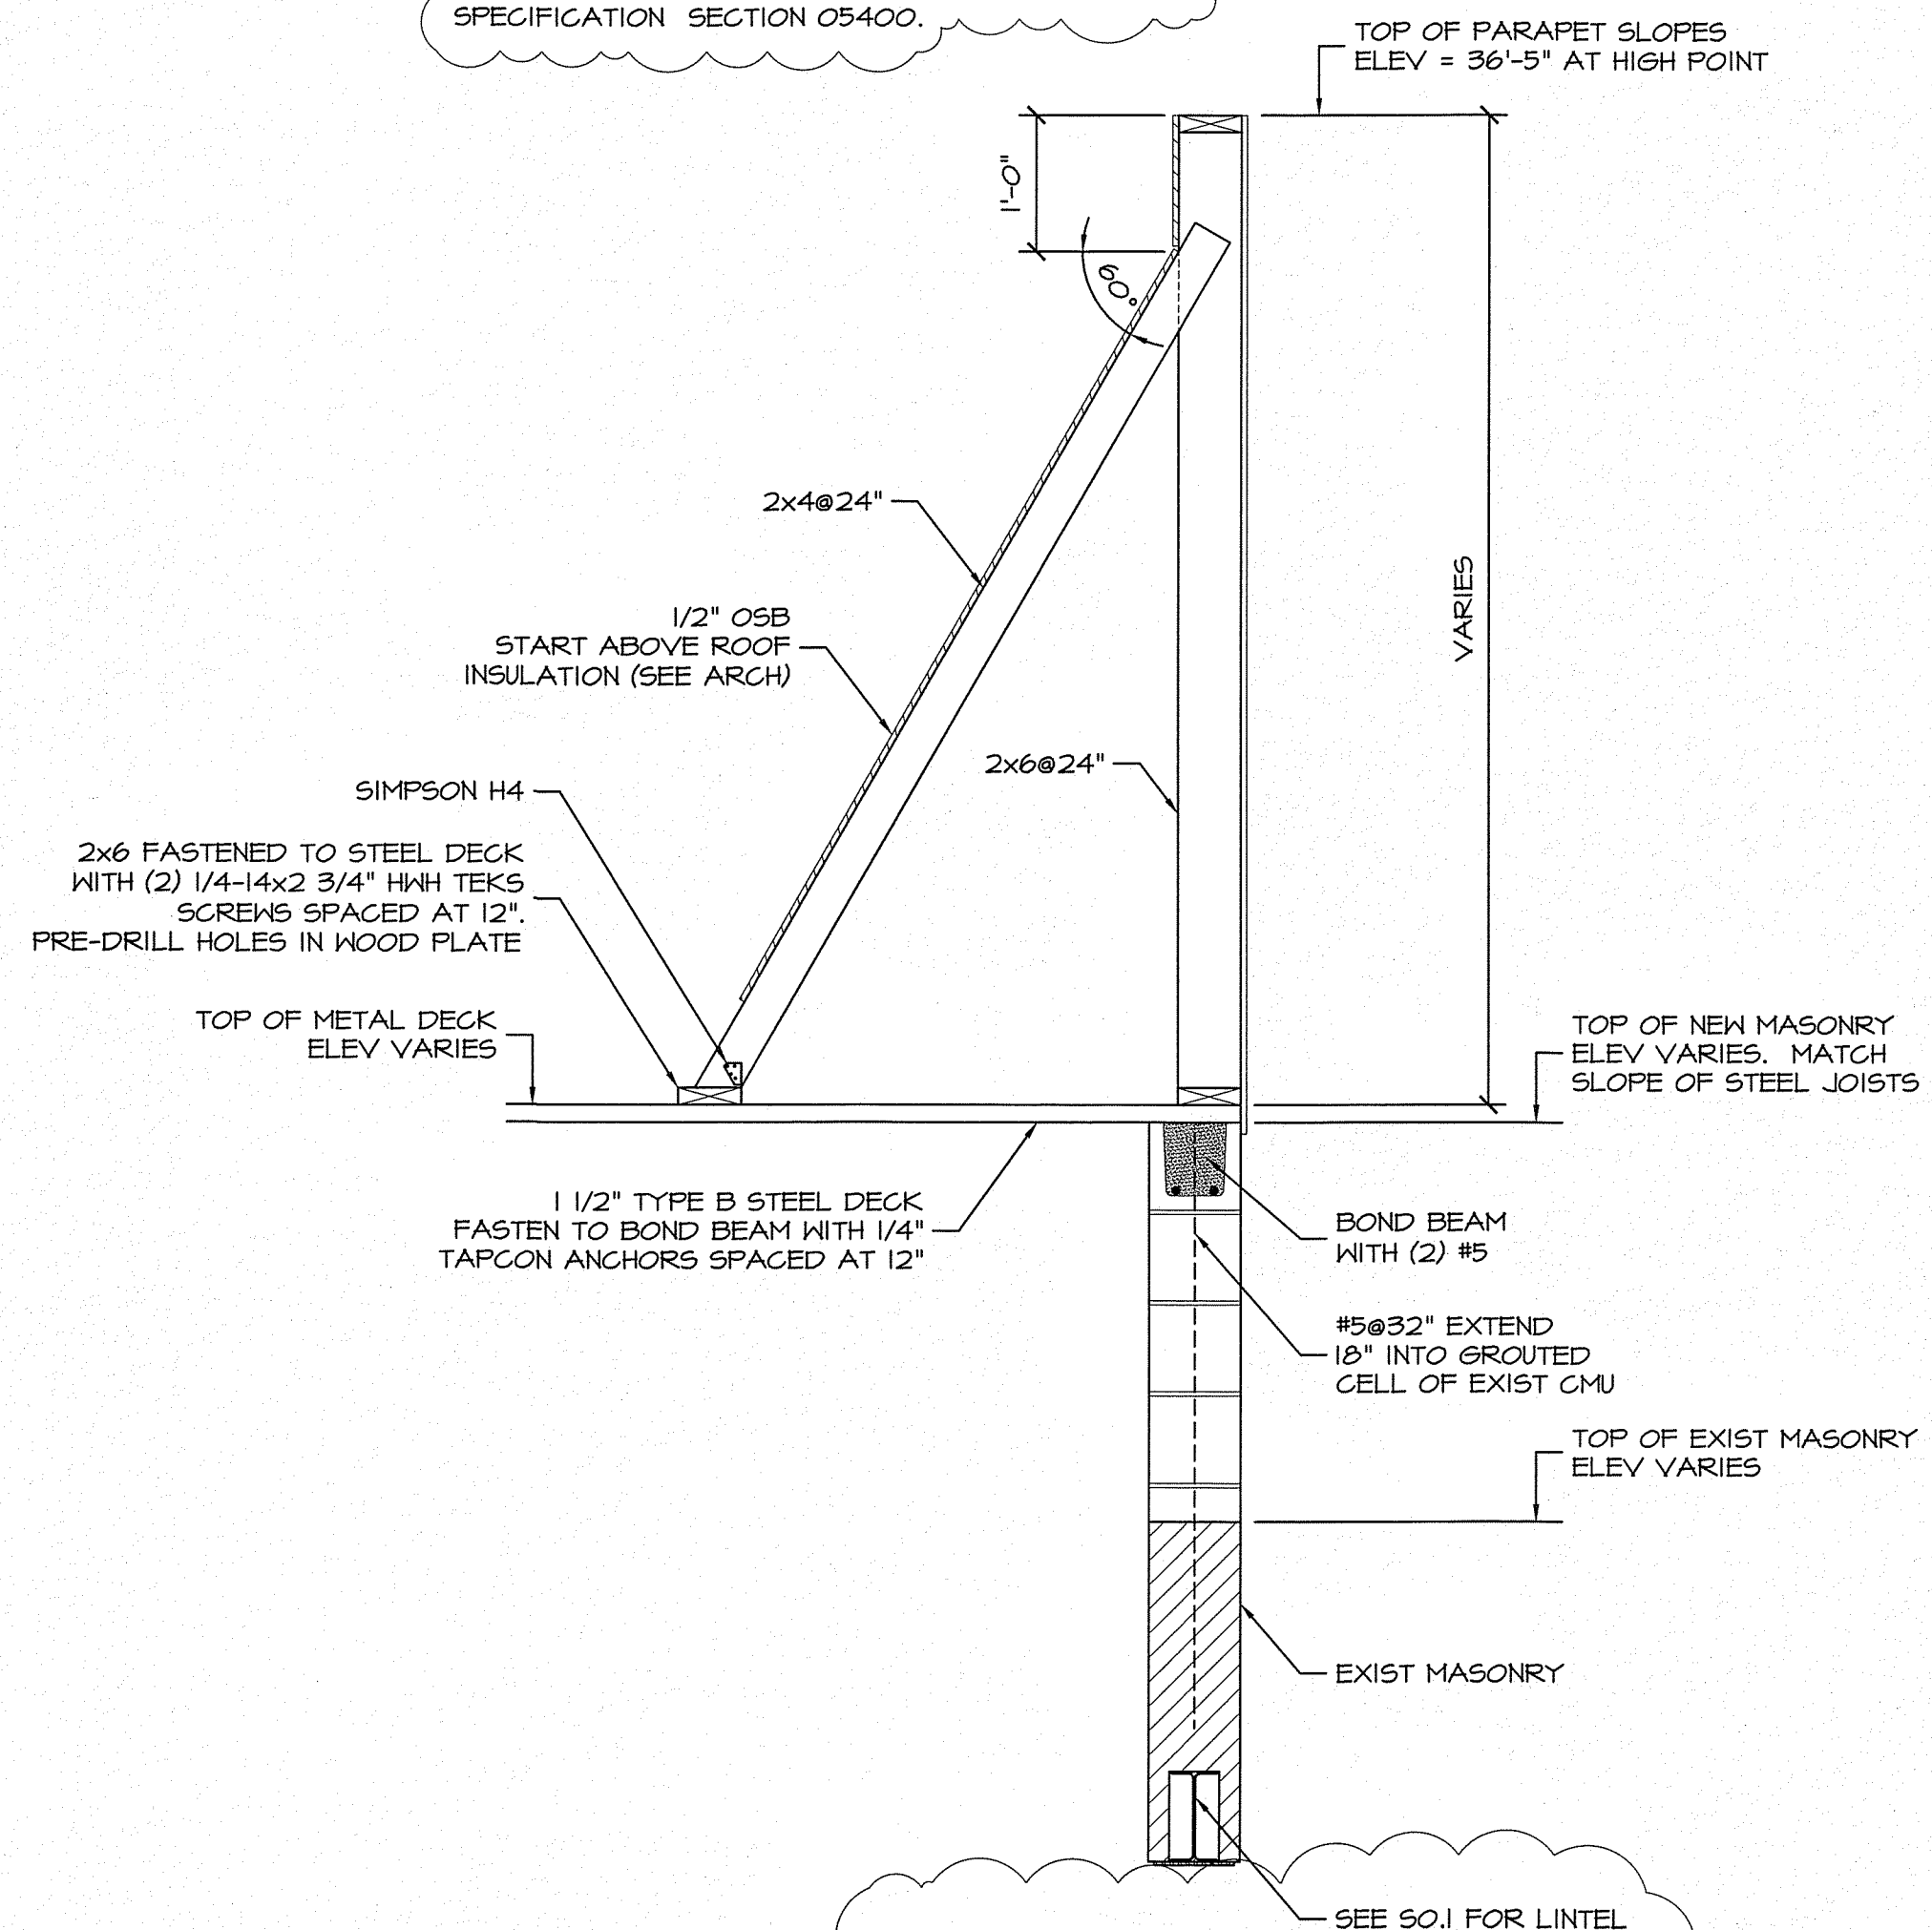

SECTION 5
3/4"=1'-0" S2.0

PARAPET MAY BE FRAMED WITH LIGHTGAGE STEEL AT CONTRACTOR'S OPTION. SUBMIT SHOP DRAWINGS AND DESIGN CALCULATIONS IN ACCORDANCE WITH SPECIFICATION SECTION 05400.

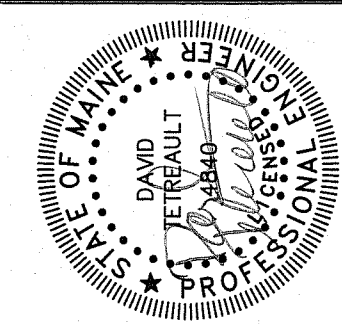

Prepared For:
Northland Enterprises, LLC
ONE CITY CENTER
PORTLAND, MAINE

Structural Engineer:
STRUCTURAL DESIGN CONSULTING
22 Osburn Drive
Old Orchard Beach, ME 04064-4121
Tel: 207.534.8038
Fax: 207.534.8039

Architect:
ARCHETYPE architects
48 Union Wharf Portland, Maine 04101
(207) 772-6022 Fax (207) 772-4056

Project:
CENTURY TIRE
815 MARGINAL WAY
PORTLAND, MAINE

Revisions:
Issued for Construction 05/08/15

Scale:
As Noted

Date:
16 Mar 15

FRAMING SECTIONS

S4.0