


4575

TPRit

These drawings and specifications are copyrighted and subject to copyright protection as an "architectural work" under sec. 102 of the copyright act, 17 U.S.C. As amended January 2003. The protection includes, without limitation, the overall form, arrangement and composition of spaces, and elements of the design. Under such protection, unauthorized use of these drawings and specifications, may result in cessation of construction, building seizure and/or monetary liability.

T-Mobile 1200 SE 38th STREET, 4TH FLOOR BELLEVUE, WA 98005 www.t-mobile.com
MARGINAL WAY & FOREST AVENUE 195 KENNEDY ST BLDG B SUITE 2 PORTLAND, MAINE 04101

FIXTURE AND FINISH PLAN

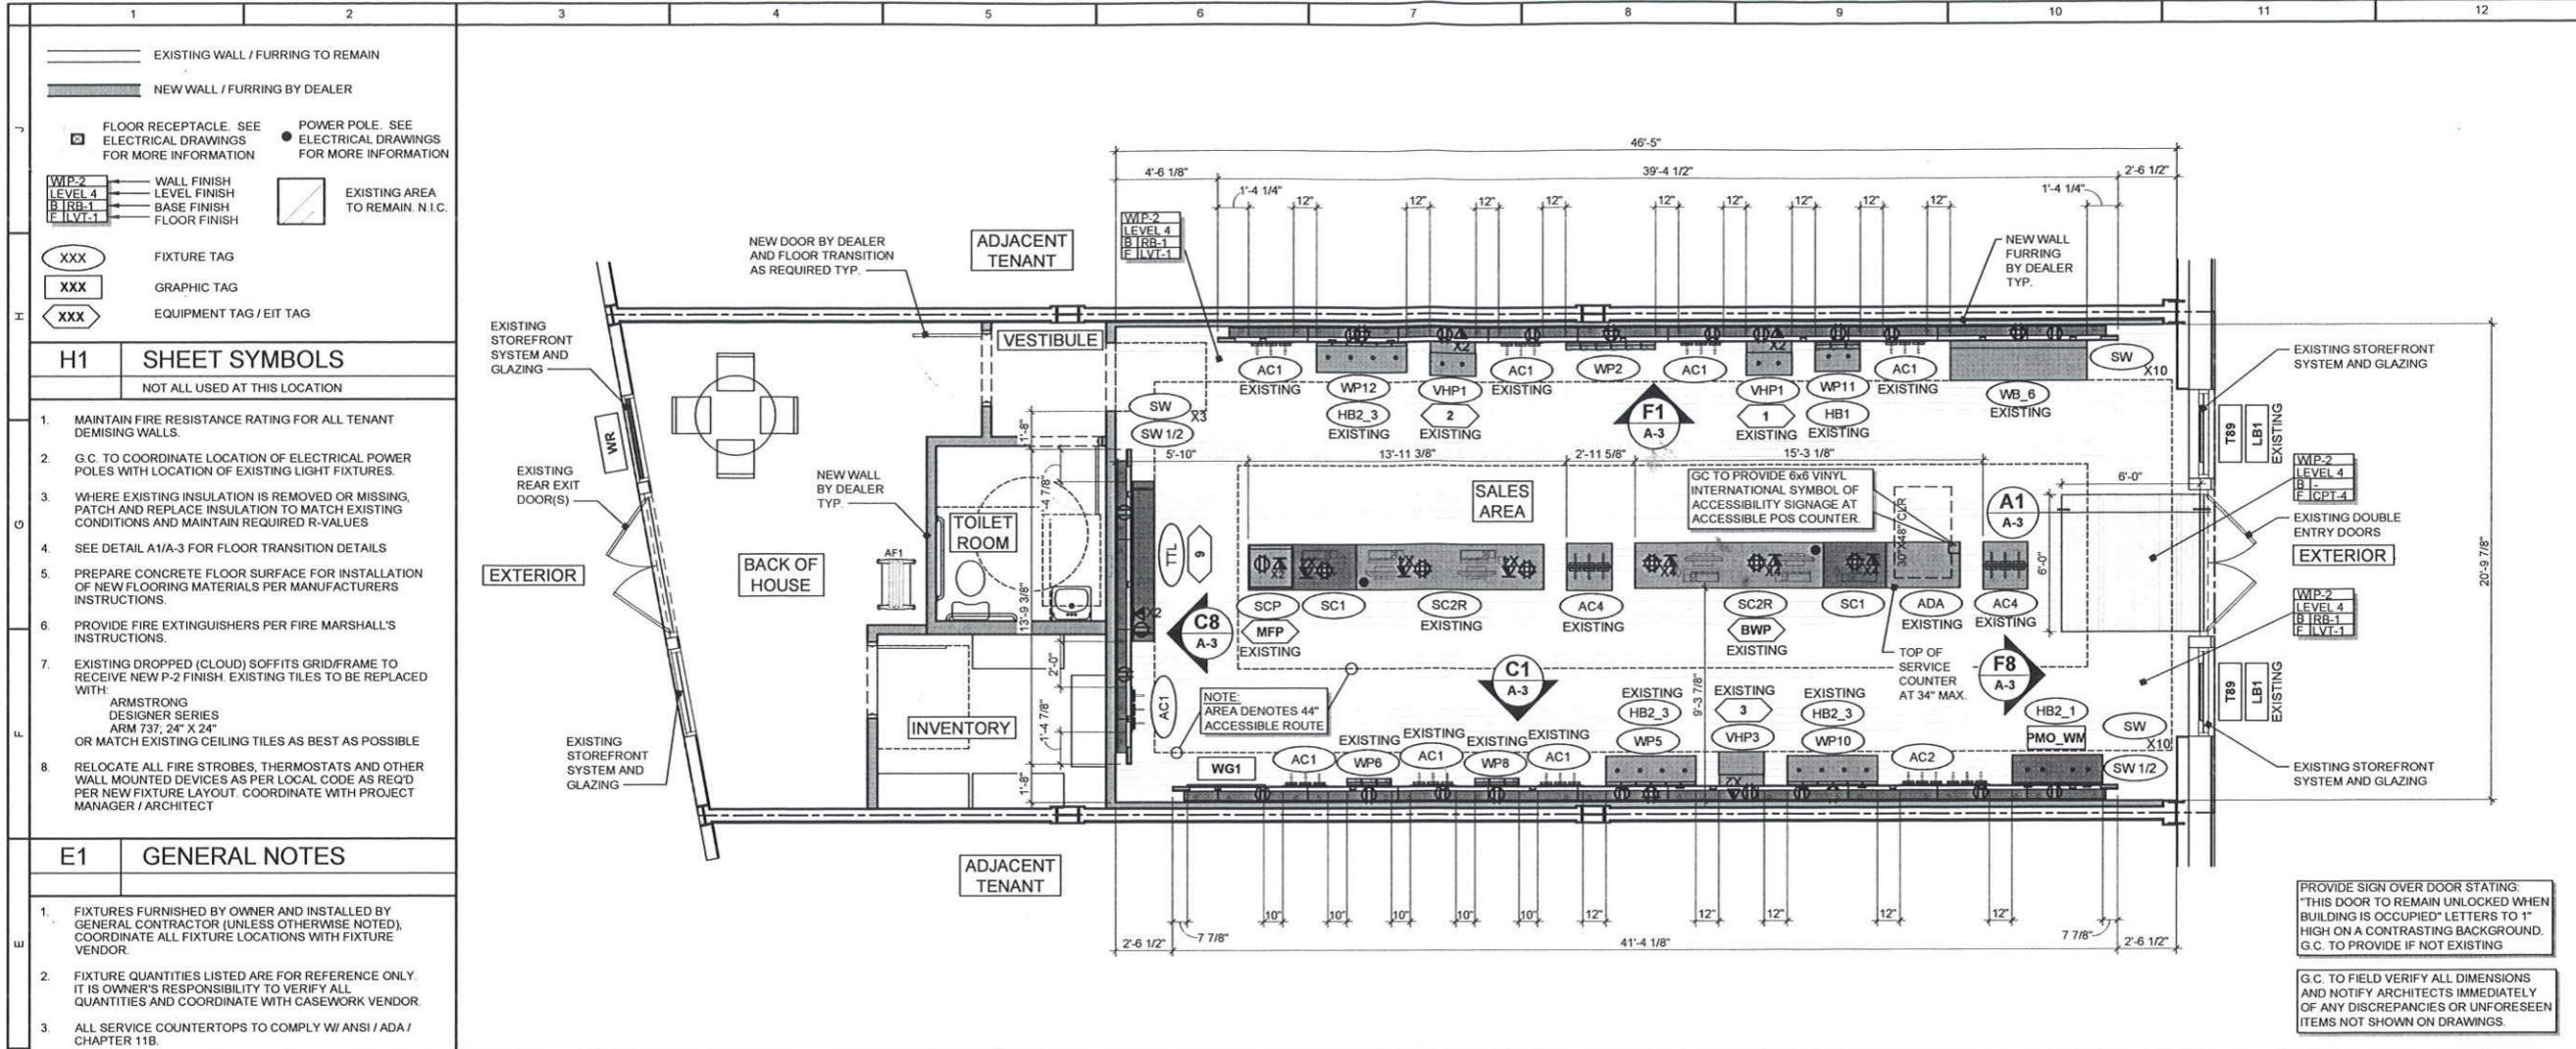

H1 SHEET SYMBOLS	
NOT ALL USED AT THIS LOCATION	

1. MAINTAIN FIRE RESISTANCE RATING FOR ALL TENANT DEMISING WALLS.
2. G.C. TO COORDINATE LOCATION OF ELECTRICAL POWER POLES WITH LOCATION OF EXISTING LIGHT FIXTURES.
3. WHERE EXISTING INSULATION IS REMOVED OR MISSING, PATCH AND REPLACE INSULATION TO MATCH EXISTING CONDITIONS AND MAINTAIN REQUIRED R-VALUES.
4. SEE DETAIL A1/A-3 FOR FLOOR TRANSITION DETAILS.
5. PREPARE CONCRETE FLOOR SURFACE FOR INSTALLATION OF NEW FLOORING MATERIALS PER MANUFACTURERS INSTRUCTIONS.
6. PROVIDE FIRE EXTINGUISHERS PER FIRE MARSHALL'S INSTRUCTIONS.
7. EXISTING DROPPED (CLOUD) SOFFITS GRID/FRAME TO RECEIVE NEW P-2 FINISH. EXISTING TILES TO BE REPLACED WITH:
ARMSTRONG DESIGNER SERIES ARM 737, 24" X 24" OR MATCH EXISTING CEILING TILES AS BEST AS POSSIBLE.
8. RELOCATE ALL FIRE STROBES, THERMOSTATS AND OTHER WALL MOUNTED DEVICES AS PER LOCAL CODE AS REQ'D PER NEW FIXTURE LAYOUT. COORDINATE WITH PROJECT MANAGER / ARCHITECT.

E1 GENERAL NOTES	
------------------	--

1. FIXTURES FURNISHED BY OWNER AND INSTALLED BY GENERAL CONTRACTOR (UNLESS OTHERWISE NOTED). COORDINATE ALL FIXTURE LOCATIONS WITH FIXTURE VENDOR.
2. FIXTURE QUANTITIES LISTED ARE FOR REFERENCE ONLY. IT IS OWNER'S RESPONSIBILITY TO VERIFY ALL QUANTITIES AND COORDINATE WITH CASEWORK VENDOR.
3. ALL SERVICE COUNTERTOPS TO COMPLY W/ ANSI / ADA / CHAPTER 11B.

D1 FIXTURE NOTES	
------------------	--

D3 FIXTURE AND FINISH PLAN	
1/8" = 1'-0"	

NAME			QUANTITY			DESCRIPTION
NEW	EXIST		NEW	EXIST		
AC1	3	5				ACCESSORY PANEL (SINGLE)
AC2	1	0				ACCESSORY PANEL (DOUBLE)
AC2M	0	0				ACCESSORY PANEL (SINGLE W/ GRAPHIC)
AC4	0	2				ACCESSORY PANEL (FREESTANDING)
ADA	0	1				ADA COUNTER
BPK_1	0	0				BILL PAY KIOSK - WIDE
BPK_2	0	0				BILL PAY KIOSK - SLIM
BTB1_2	0	0				FREE STANDING (BACK TO BACK)
FS1_2	0	0				FREE STANDING
HB1	0	1				HANGING BOX (SINGLE) - ZONE 3 & 5
HB2_1	1	0				HANGING BOX (DOUBLE) - ZONE 1 & 6
HB2_3	0	3				HANGING BOX (DOUBLE) - ZONE 5, 7 & 8
OTT	0	0				OTTOMAN SEATING
PT2	0	0				PRODUCT TABLE FREESTANDING
SC1	2	0				SERVICE COUNTER, ADD-ON
SC1R	0	0				SERVICE COUNTER, SINGLE, RIGHT-HANDED
SC2R	0	2				SERVICE COUNTER, DOUBLE, RIGHT-HANDED
SCP	0	1				SERVICE COUNTER PRINTER CABINET
SD1L	0	0				SERVICE DESK, SINGLE BOOTH
SD1R	0	0				SERVICE DESK, SINGLE BOOTH
SDC	0	0				SERVICE DESK CHAIR
SMG_DT	0	0				SAMSUNG FIXTURE
SMG_SM	0	0				SAMSUNG FIXTURE - SMALL
SW	23	0				SYSTEM WALL PANEL - 47 1/4"
SW 1/2	2	0				SYSTEM WALL PANEL - 23 5/8"

NAME			QUANTITY			DESCRIPTION
NEW	EXIST		NEW	EXIST		
TB2_4	0	0				2.4M TABLE
TTL	1	0				55" VIDEO WALL
T17_X	0	0				MODIFIED TTL WALL
VHP1_1	0	1				VERTICAL HIGHLIGHT PANEL 1 - CONTENT 1
VHP1_2	0	1				VERTICAL HIGHLIGHT PANEL 1 - CONTENT 2
VHP1_3	0	0				VERTICAL HIGHLIGHT PANEL 1 - CONTENT 3
VHP1_4	0	0				VERTICAL HIGHLIGHT PANEL 1 - CONTENT 4
VHP3_1	0	0				VERTICAL HIGHLIGHT PANEL 3 - CONTENT 1
VHP3_2	0	0				VERTICAL HIGHLIGHT PANEL 3 - CONTENT 2
VHP3_3	0	1				VERTICAL HIGHLIGHT PANEL 3 - CONTENT 3
WB_4	0	0				WALL BAY - 4 FEET
WB_6	0	1				WALL BAY - 6 FEET
WB_8	0	0				WALL BAY - 8 FEET
WB2_4	0	0				2.4M WALL BAY
WB3_4	0	0				3.4M WALL BAY
WP1	0	0				KNOWN AS SMALL SMARTPHONES WALL
WP2	0	1				HANDSET GRID - ZONE 4
WP3	0	0				KNOWN AS MBB WALL
WP5	0	1				HANDSET GRID - ZONE 8
WP6	0	1				HANDSET GRID - ZONE 11
WP7	0	0				HANDSET GRID - BASICS
WP8	0	1				HANDSET GRID - ZONE 10
WP10	0	1				HANDSET GRID - ZONE 7
WP11	0	1				HANDSET GRID - ZONE 3
WP12	0	1				HANDSET GRID - ZONE 5
WP13	0	0				HANDSET GRID - ZONE 5

NAME			QUANTITY			DESCRIPTION
NEW	EXIST		NEW	EXIST		
AF1	1	0				A FRAME SIGN
BPG	0	0				BILL PAY GRAPHIC
LB1	0	0				LED ILLUMINATED FRAME
OFF_WM	0	0				WALL MURAL - ZONE 1
PMO_WM	1	0				WALL MURAL - ZONE 6
SDG	0	0				SERVICE DESK GRAPHIC
SS1	0	0				STANCHION SIGN
T89	0	2				WINDOW CABLE DISPLAY
WG1	1	0				WALL GRAPHIC, 40x58
WG2	0	0				WALL GRAPHIC, 76x58
WG2_CS	0	0				WALL GRAPHIC, 76x58 CUS SERVICE
WG2_TTL	0	0				WALL GRAPHIC, 76x58 TTL
WG3	0	0				WALL GRAPHIC, 112x58
WG3_CS	0	0				WALL GRAPHIC, 112x58 CUS SERVICE
WG3_TTL	0	0				WALL GRAPHIC, 112x58 TTL
WR	1	0				WINDOW WRAP

NAME			QUANTITY			DESCRIPTION
NEW	EXIST		NEW	EXIST		
BWP	1	0				BLACK/WHITE PRINTER
MFP	1	0				COLOR MULTI FUNCTION PRINTER

LAYOUT SUMMARY	
TOTAL NUMBER OF POS STATIONS	6
TOTAL OCCUPANTS	35
TOTAL SQUARE FOOTAGE:	1,498 SQ. FT.
SALES AREA:	975 SQ. FT.
BACK OF HOUSE:	315 SQ. FT.
ACCESSORY:	208 SQ. FT.
(HALLWAY, TOILET ROOMS)	

EIT SCHEDULE		
NAME	QUANTITY	DESCRIPTION
NEW	EXIST	
1	0	ZONE 2 CONTENT
2	0	ZONE 5 CONTENT
3	0	ZONE 7 CONTENT
4	0	ZONE 9 CONTENT
9	1	TTL SCREEN CONTENT
DT_20	0	SAMSUNG EXPERIENCE CONTENT - LARGE
DT_23	0	SAMSUNG EXPERIENCE CONTENT - SMALL

SYMBOL	DESCRIPTION	FLAME SPREAD / SMOKE DEVELOPED
CPT-4	ENTRANCE - WALK-OF MAT: MATS INC. LEGACY NOP, FOOT GRILLE ROLL, 9/16" THICK, COLOR: BLACK WALNUT, INSTALLATION: RECESSED GLUE DOWN W/ MI MULTI-BOND ADHESIVE CHAPCO SAFE-SET 3	CLASS A
LAM-1	SALES AREA - HARD FLOORING: MOHAWK LAMINATE FLOORING SARAGOSSA OAK (FLOATING), STYLE# 3318501 LIGHT EMBOSSED WOOD GRAIN (WG20) SIZE: 7.48" X 47.24" X 10MM USE OVER MOHAWK 5MM PREMIUM UNDERLAYMENT #LU13 (FLOATING WITH PRE-TAPED SIDES)	CLASS A
LVT-1	SALES AREA - HARD FLOORING: ADORE LUXURY VINYL TILE, NATURELLE (GLUE DOWN), PRODUCT# DW-1925 WOOD EMBOSSE WITH 12 MILL WEAR LAYER, SIZE: 7.2"x48", 3MM GAUGE USE WITH TAYLOR ADHESIVE FOR GLUE DOWN PRODUCT# TAY 209165 - 4GAL - AMOUNT VARIES BY STORE	CLASS A
P-2	SALES AREA - WALLS, DROPPED SOFFITS - PAINT: BENJAMIN MOORE & COMPANY, COLOR #OC-61 - "WHITE DIAMOND" FINISH WALLS: EGGSHELL - FINISH CEILING: FLAT FINISH DOOR FRAMES: DTM LATEX SEMI-GLOSS	CLASS A
RB-1	SALES AREA - RUBBER BASE: ROPPE, COLOR: BLACK-BROWN P193, TP 7P 193 1/8" TPR RUBBER BASE, HEIGHT: 4" STD. TDE 120" CONTINUOUS ROLLS (DO NOT ORDER 4' PIECES) NOTE - USE 6" BASE IF NECESSARY TO CONCEAL DAMAGED WALL, FROM REMOVAL OF THE EXISTING BASE.	N/A
WB-1	SALES AREA - WOOD BASE: 2"x1" TRIM W/ SQUARE EDGE, PAINTED P-2, SEE DETAIL A9/A-3	CLASS A
WD-1	SALES AREA - WOOD FLOORING: KAH 3011668164041 KAH'S SMOKE OAK HARDWOOD (3-STRIP, 14 MM THICK, 3/4" X 7.4" W X 89.21", MATTE FINISH, 36.69 SF PER CTN (8 PLANKS))	CLASS C
WG-1	SALES AREA - WALLGUARD: WALLGUARD - DEFENDER SERIES 2325 90" 3/4" CORNER GAIRD, MANUFACTURED OF RIGID VINYL, 4' LENGTH, COLOR: "WHITE", MTD ON TOP OF WALL BASE.	N/A

A1 SALES AREA FIXTURE SCHEDULE	
NOT ALL USED AT THIS LOCATION	

A10 FINISH SCHEDULE	
NOT ALL USED AT THIS LOCATION	

AAD:FITCH, Inc.
FITCH
DESIGN DEVELOPMENT DRAWINGS

DEALER CONTACT:
CUSTOM WIRELESS CONTACT: DAN BURKE
PHONE: 781-888-3456

DATE: 03 03 2016 SHEET:
SCALE: N.T.S.
DRAWN BY: GJC
PROJECT No.: 320104626

16435 North Scottsdale Rd., Suite 195
Scottsdale, Arizona 85254
Tel: 480.889.7223
Fax: 480.889.8200
www.fitch.com

FILE NAME: TMB-14-02.rvt
DRAWN BY: GJL
DATE: 02/19/2016 09:55AM