

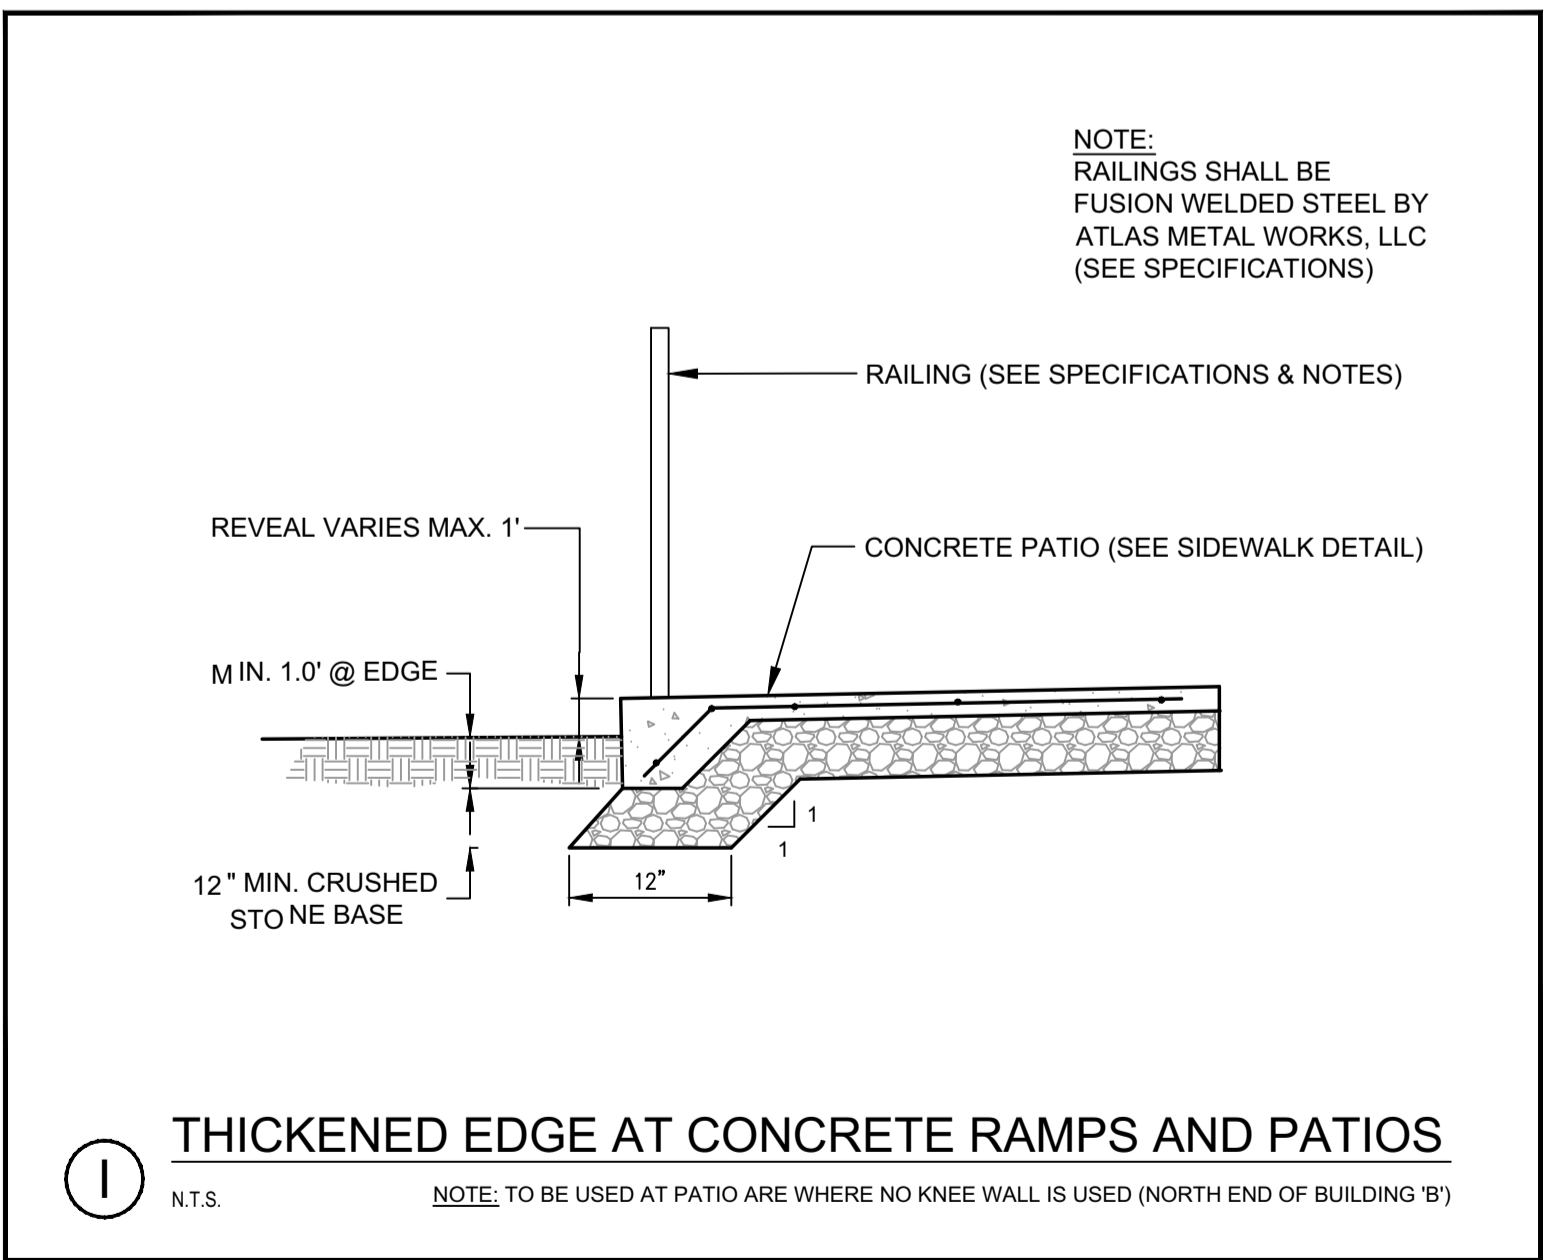
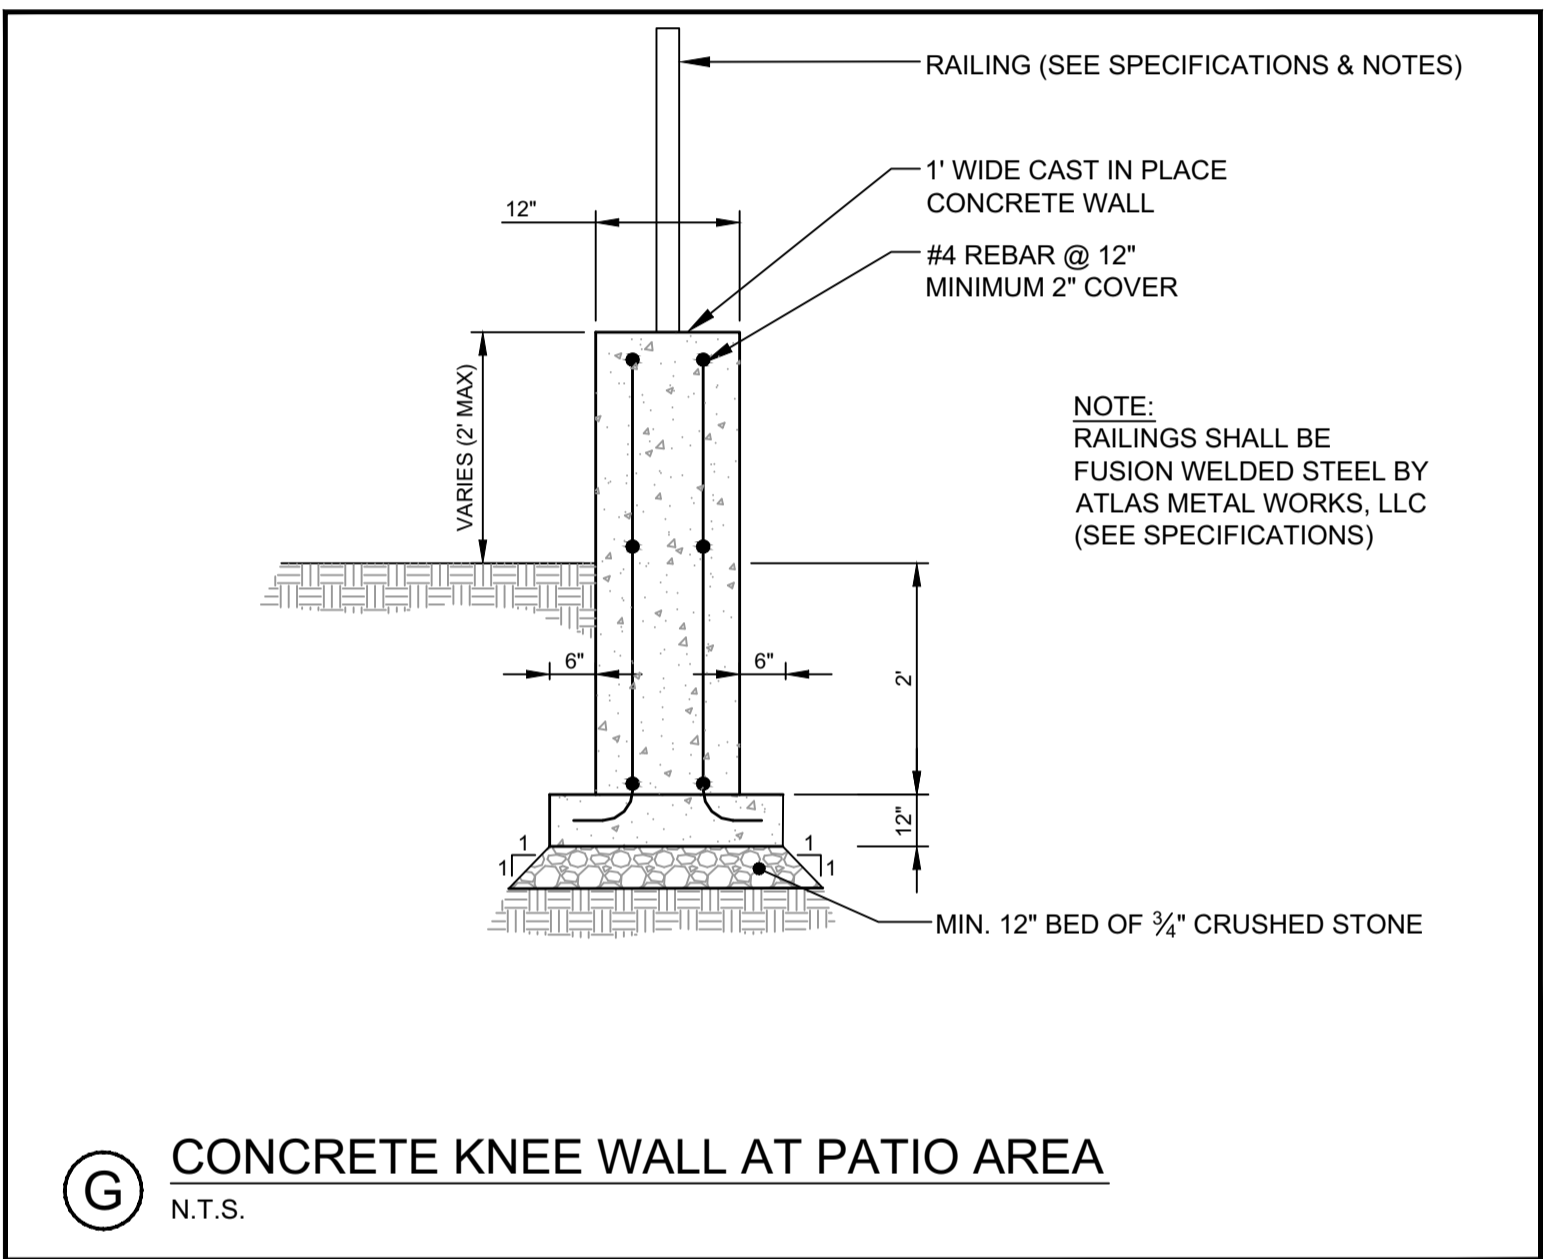
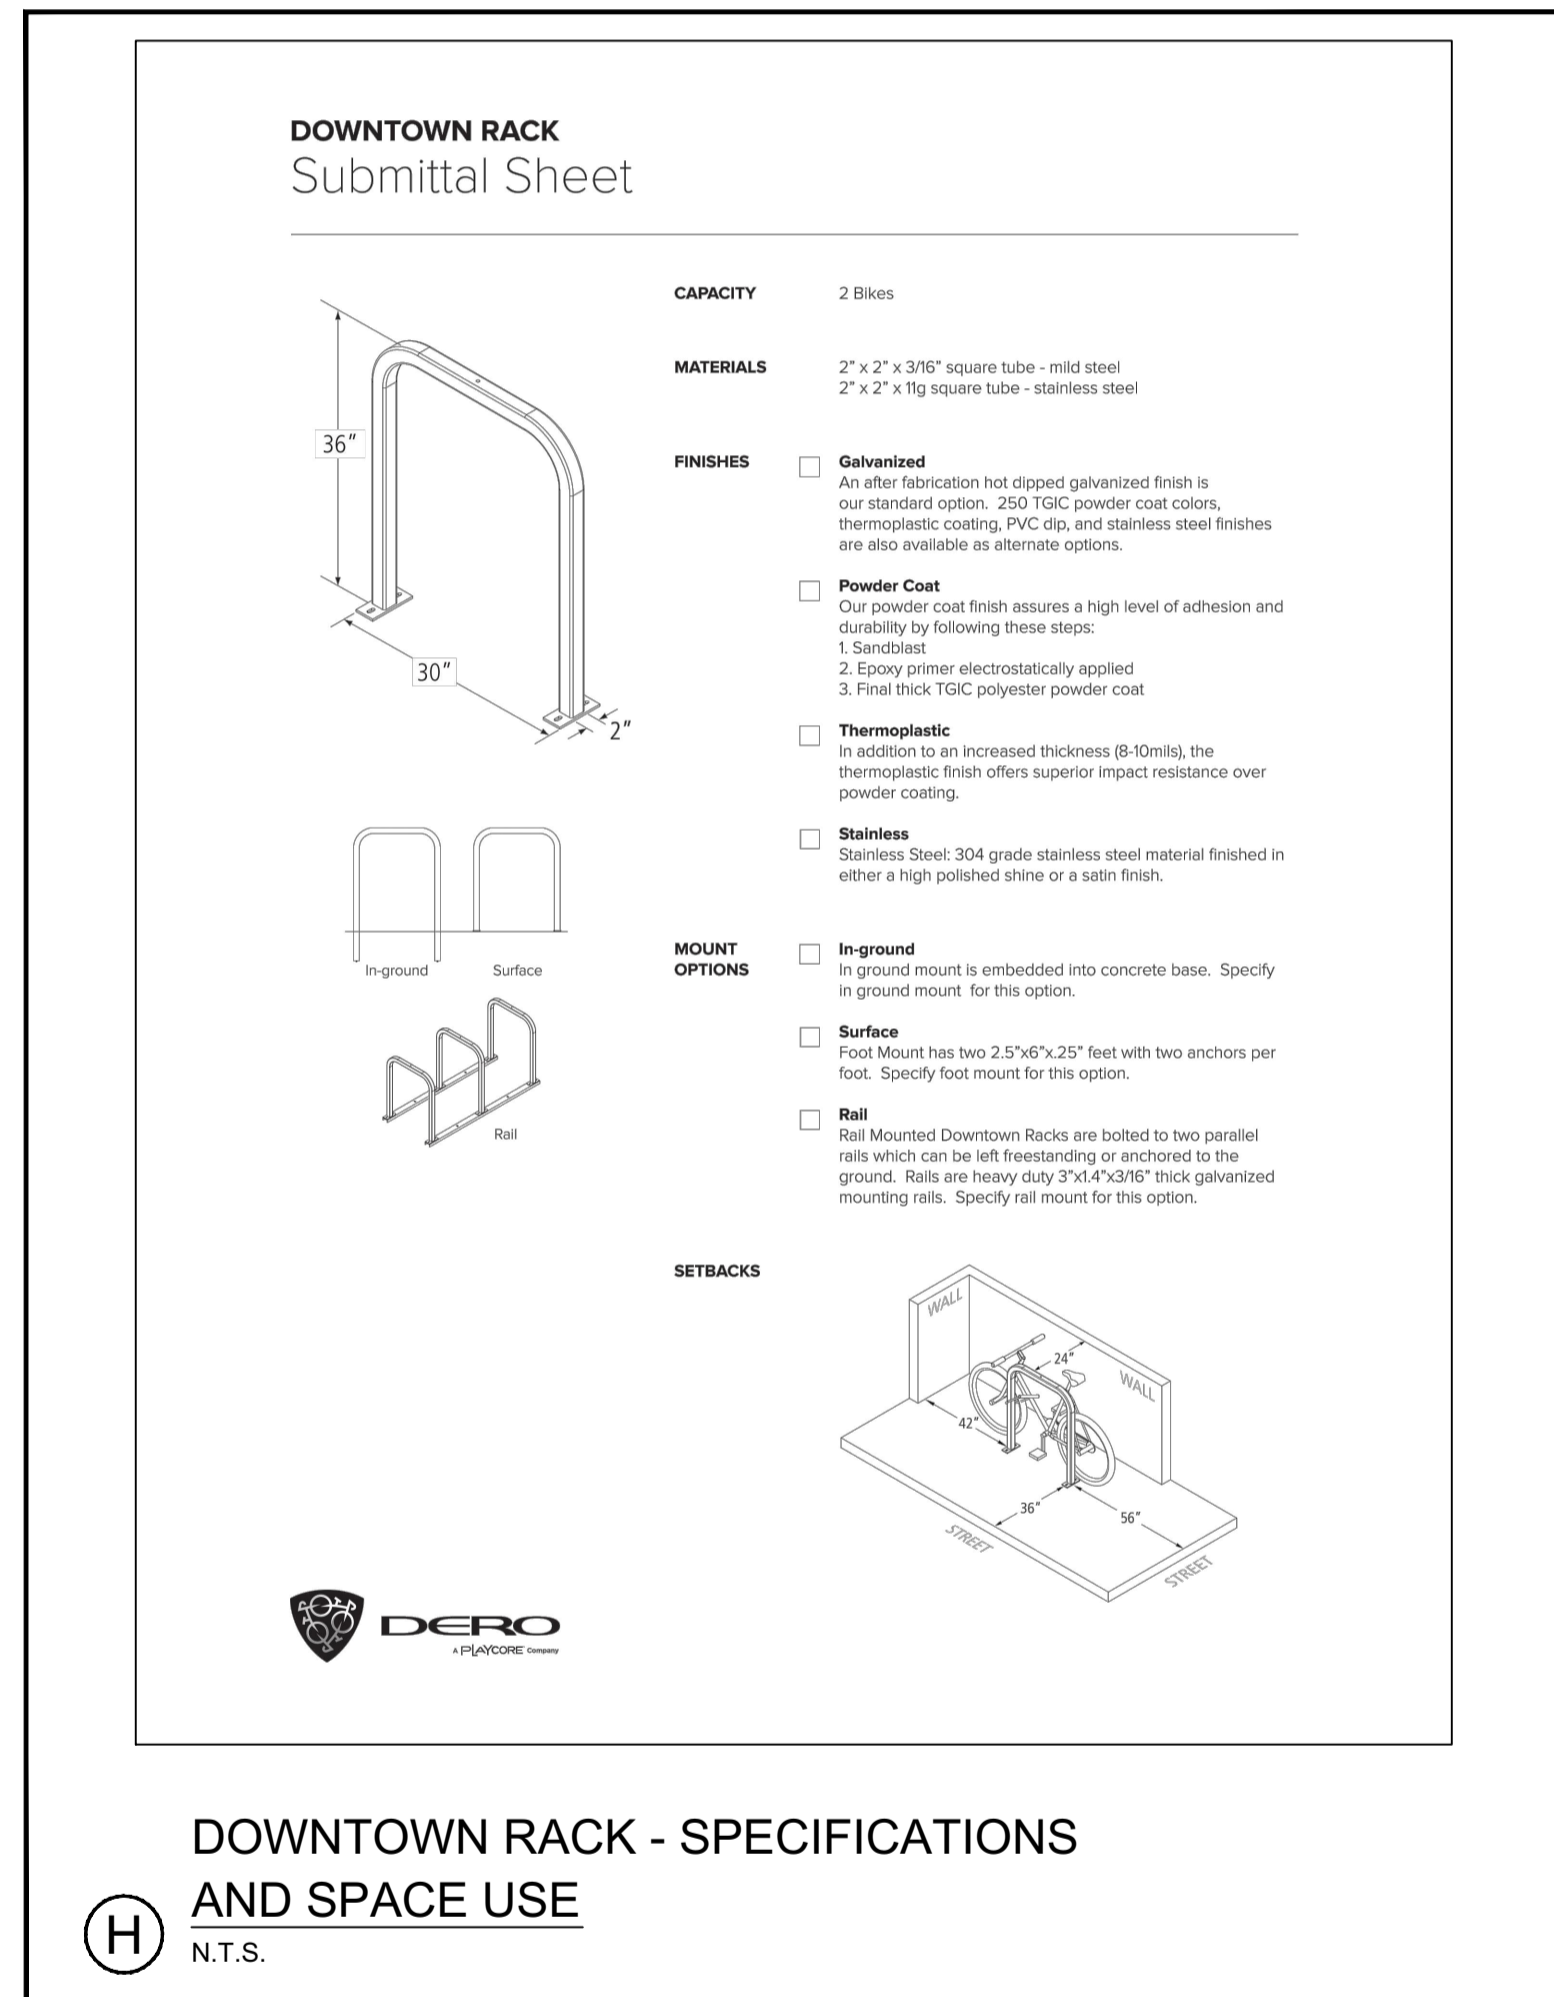
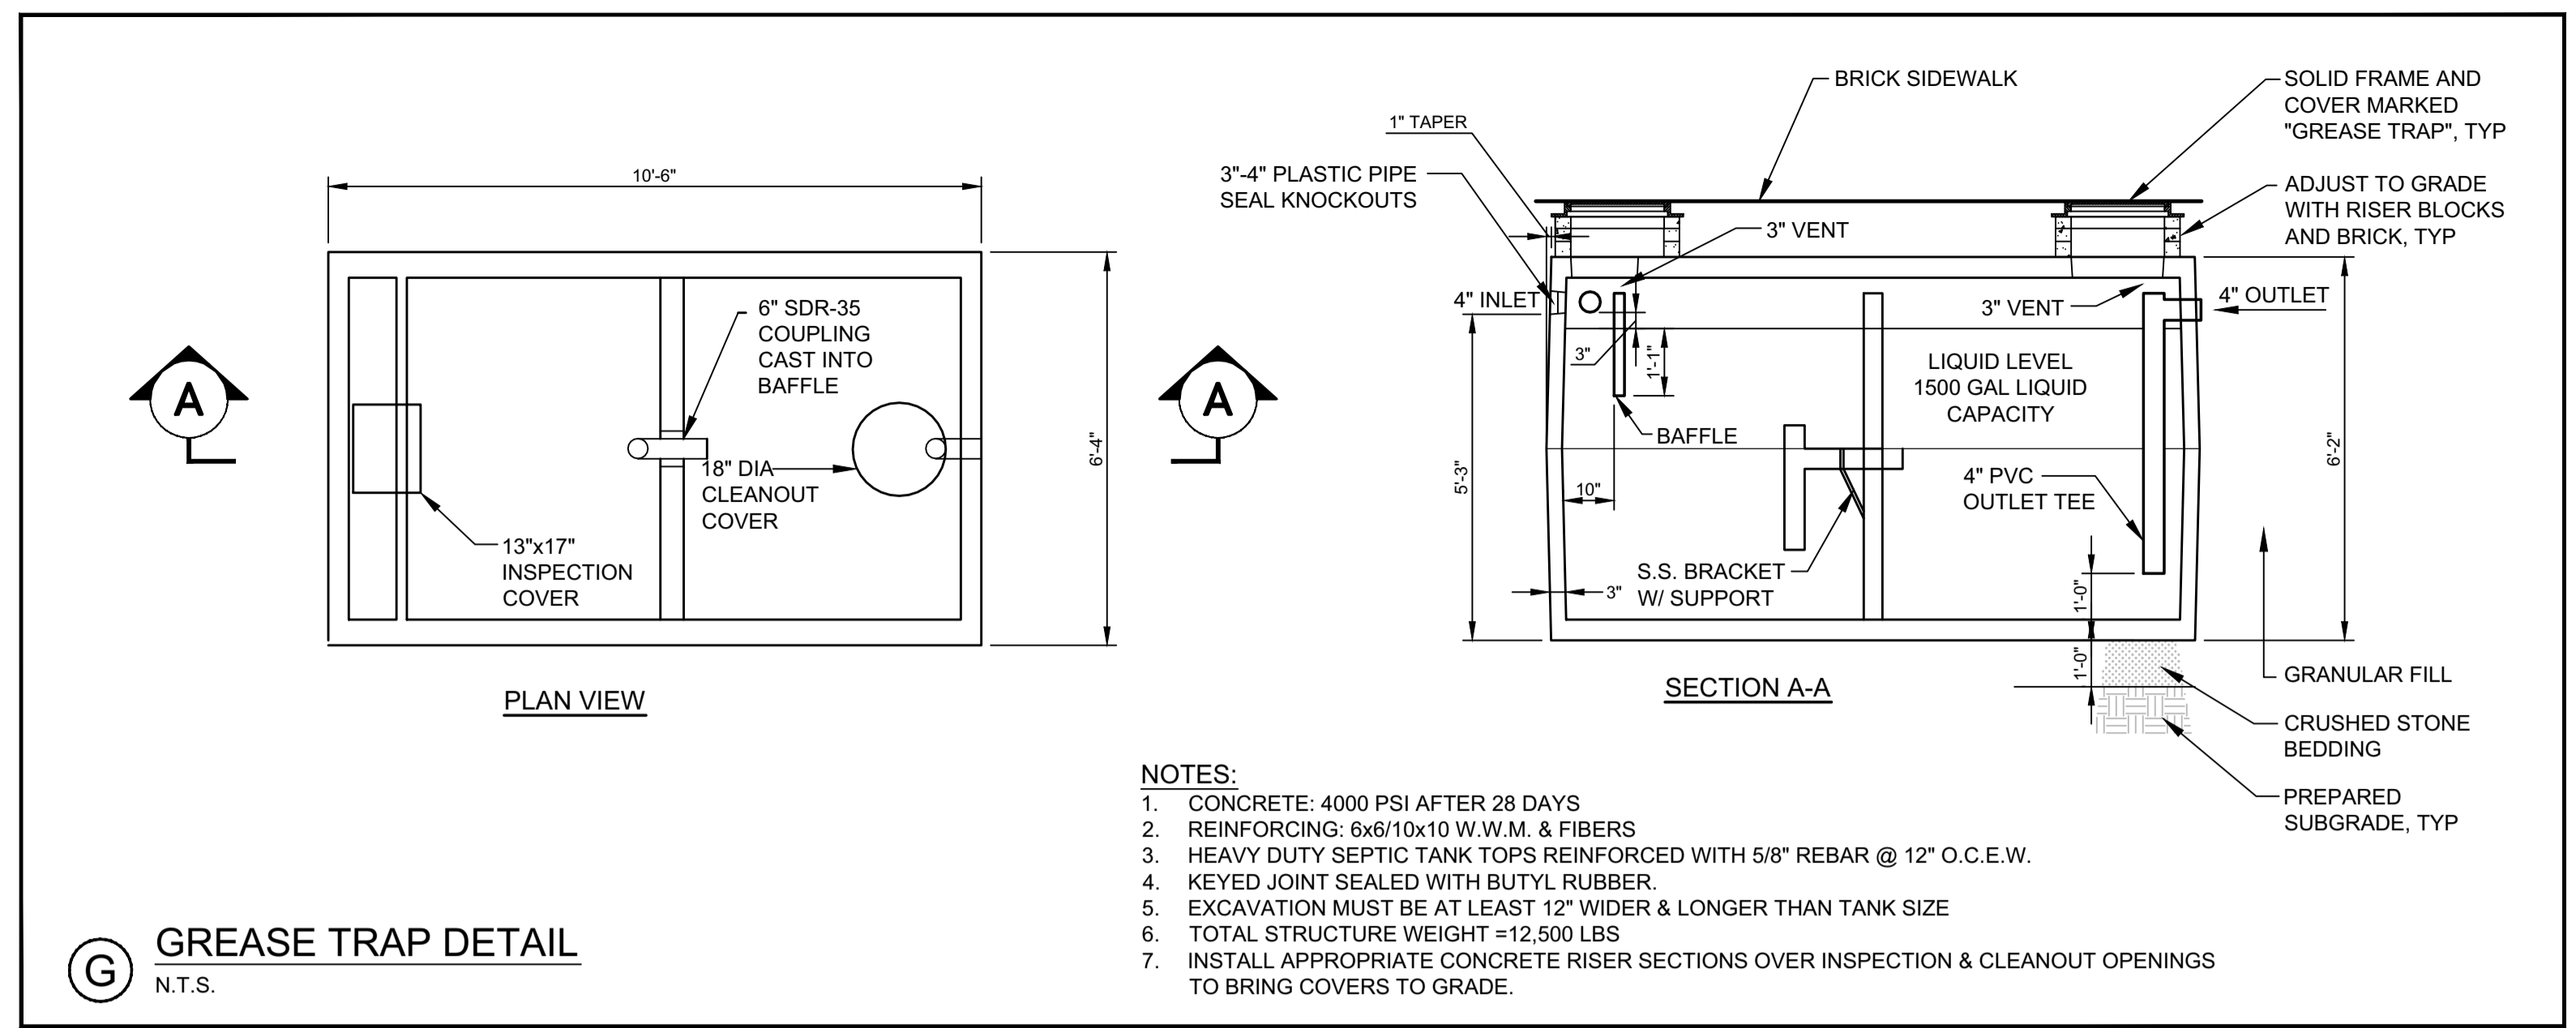
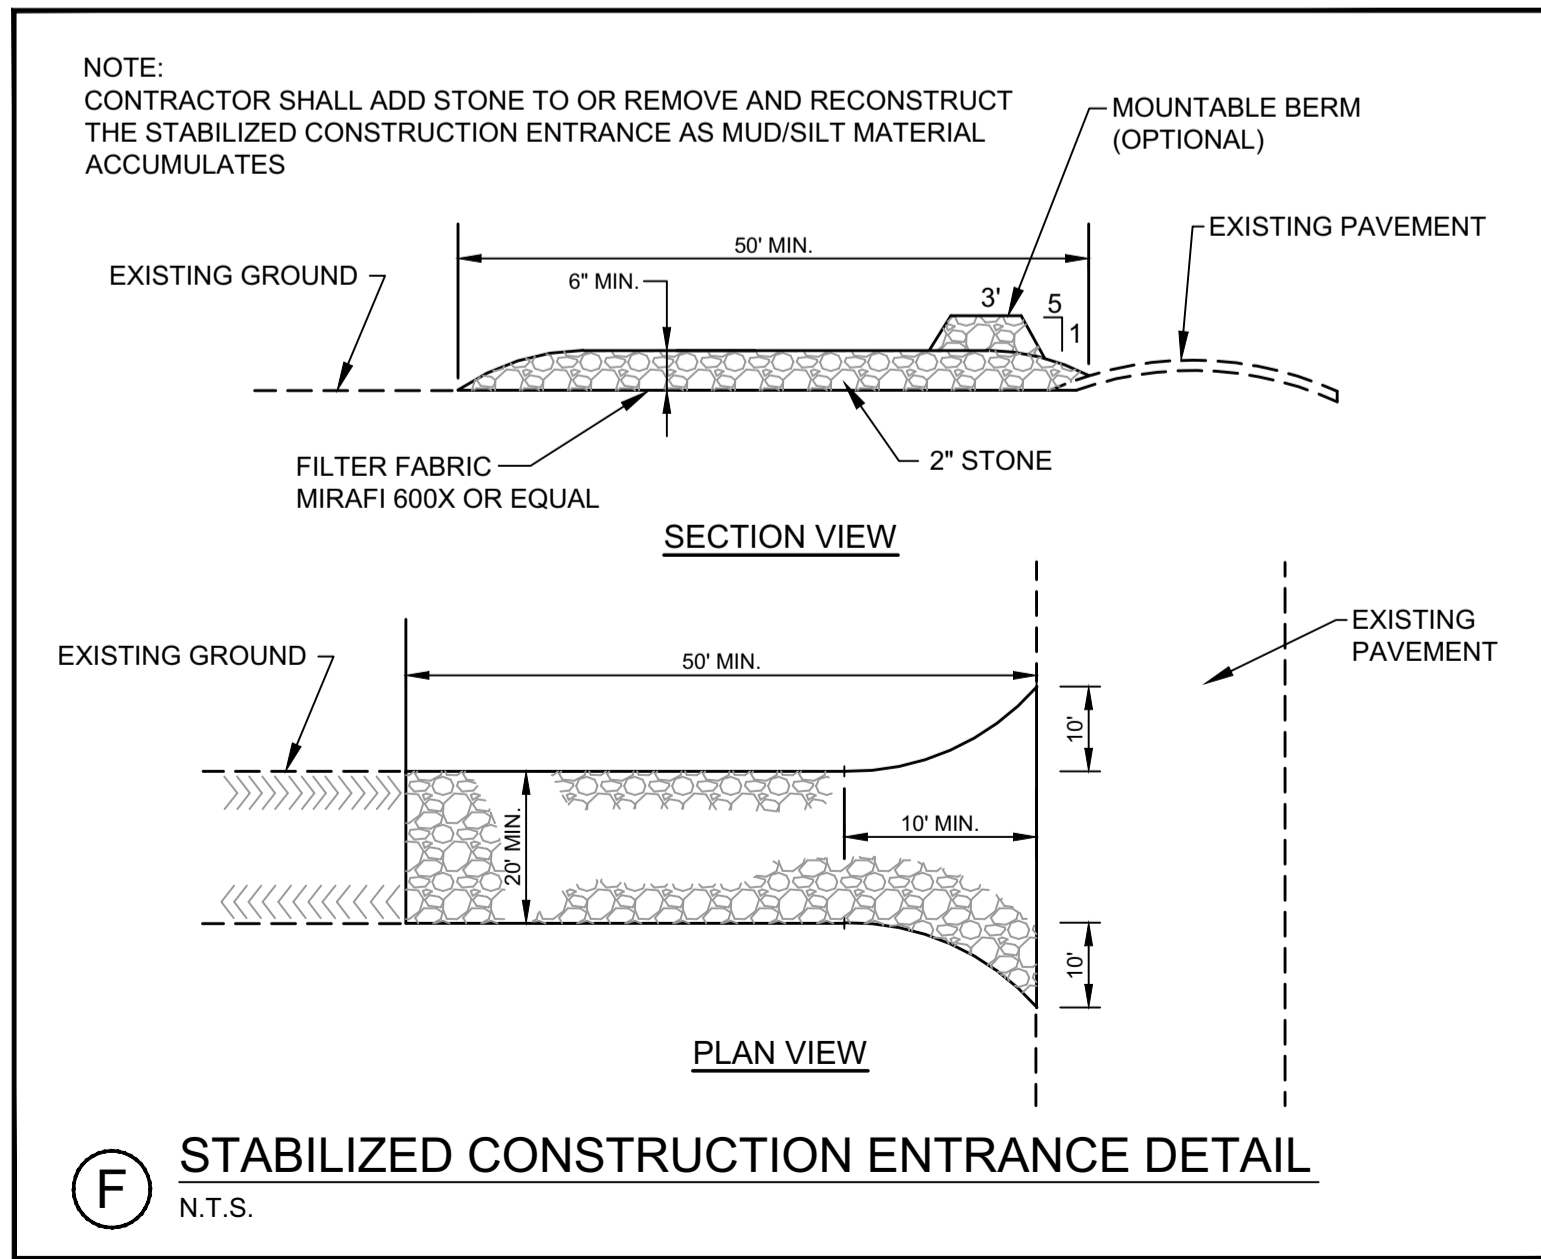
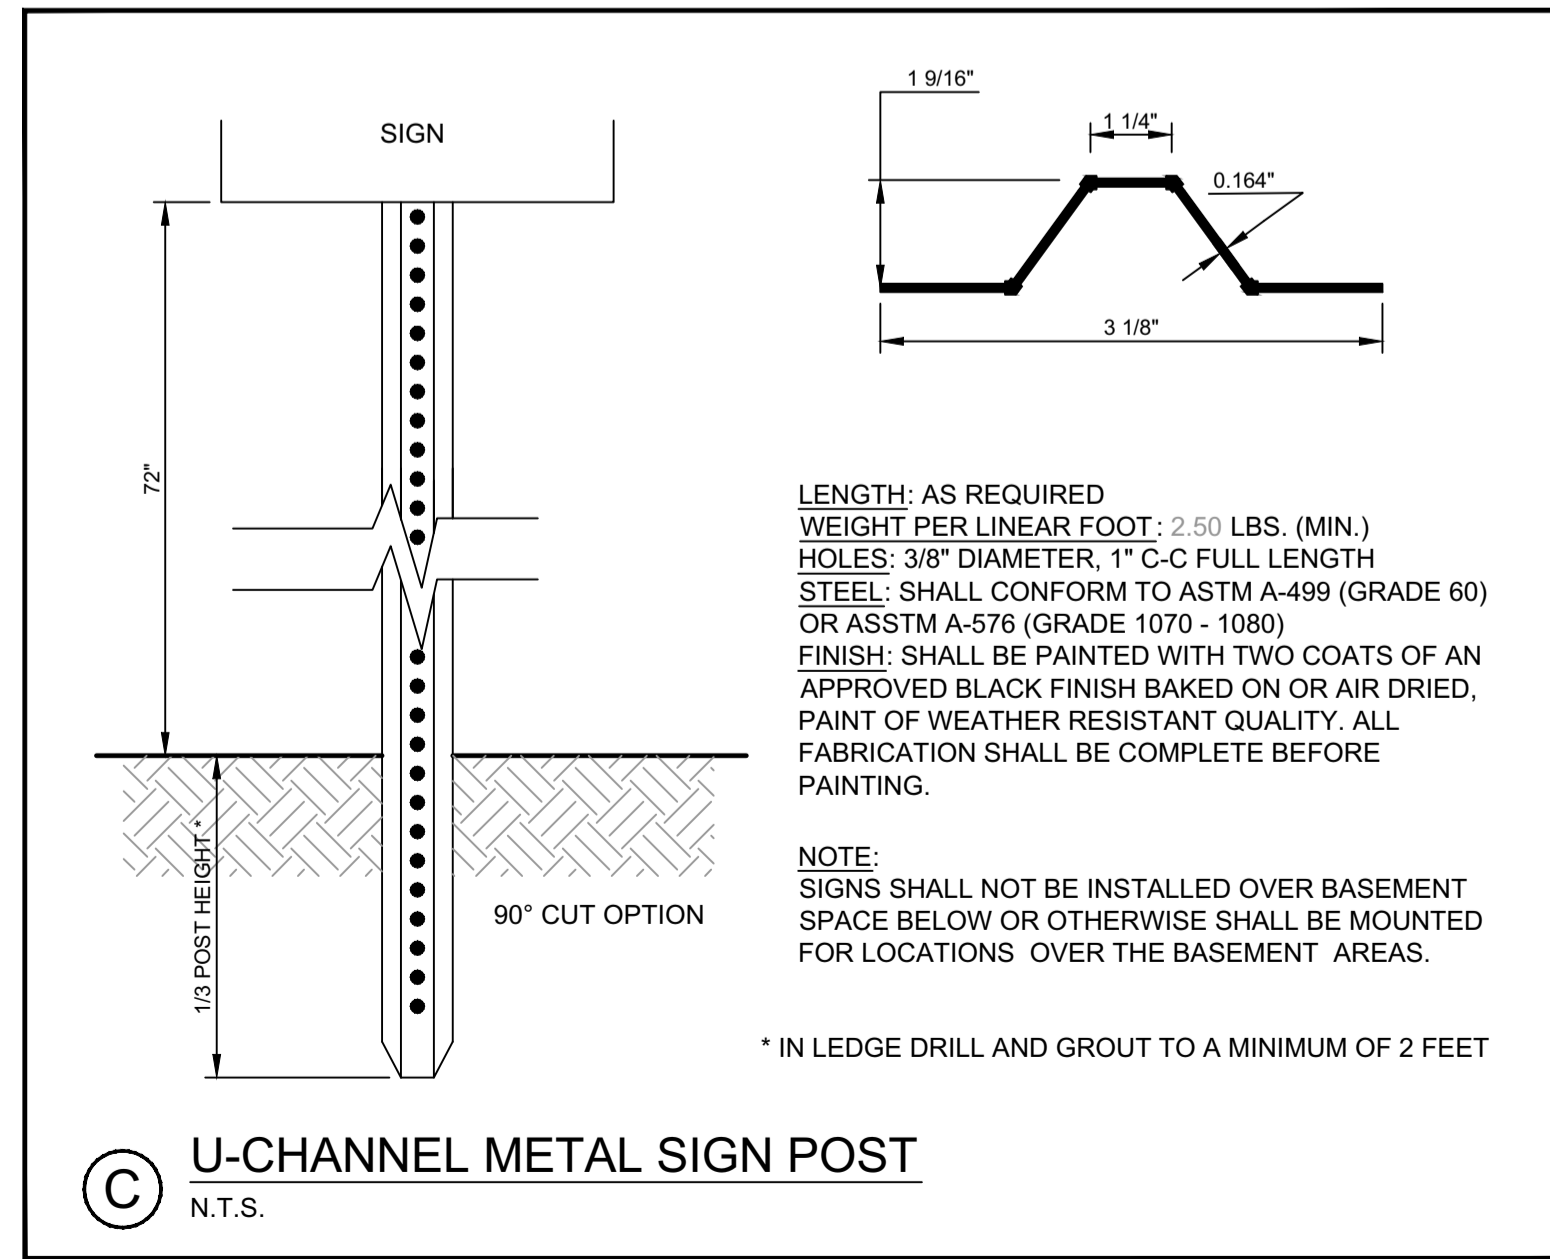
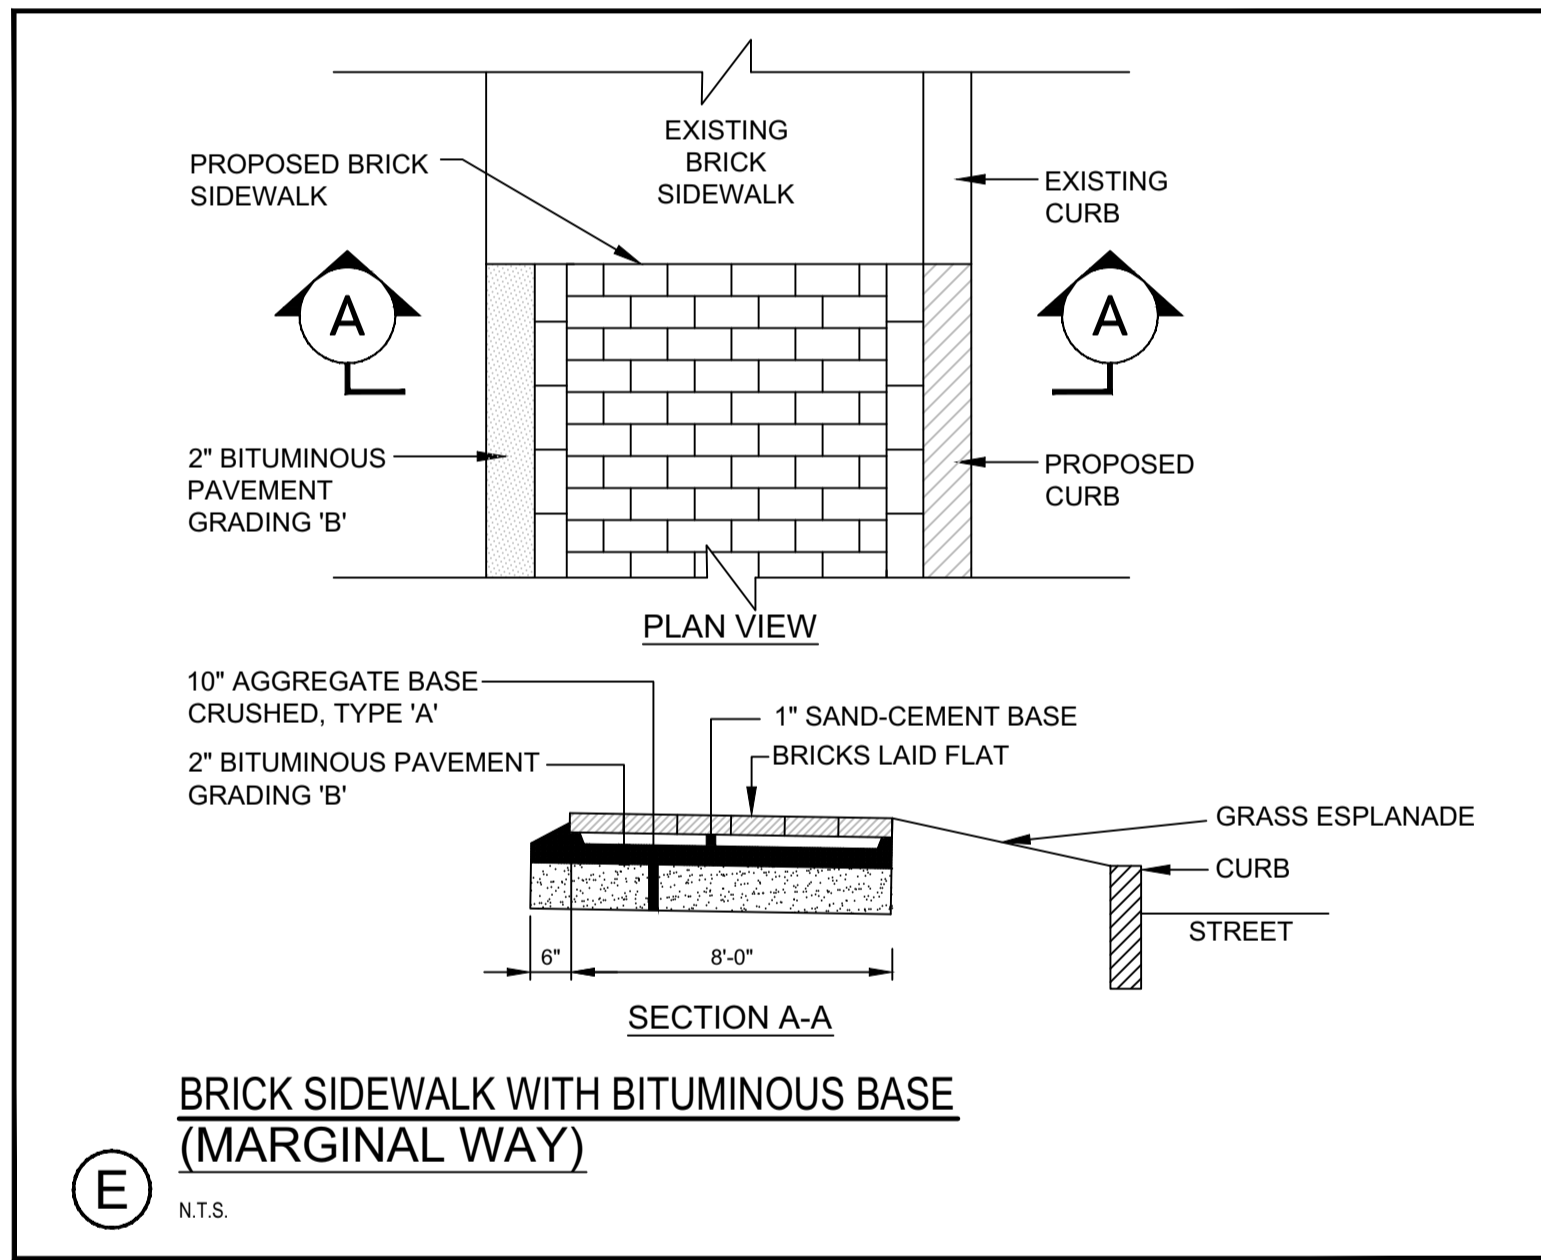
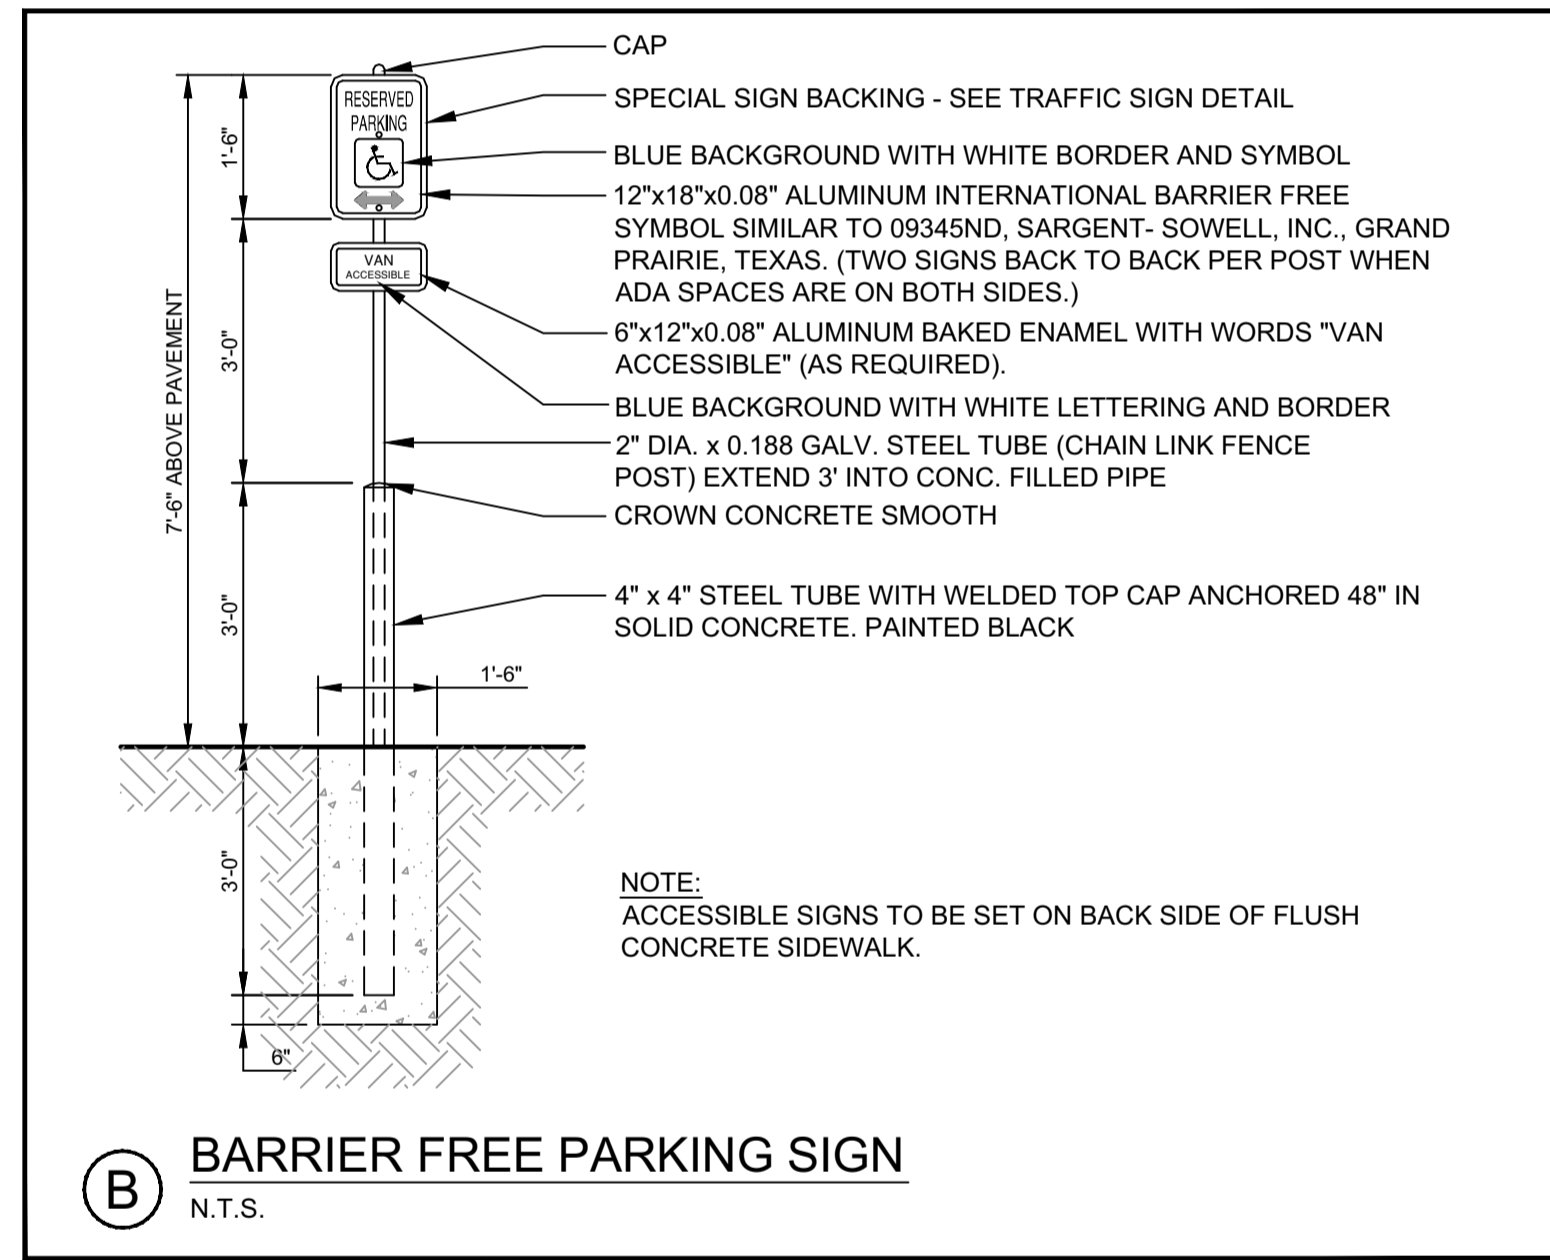
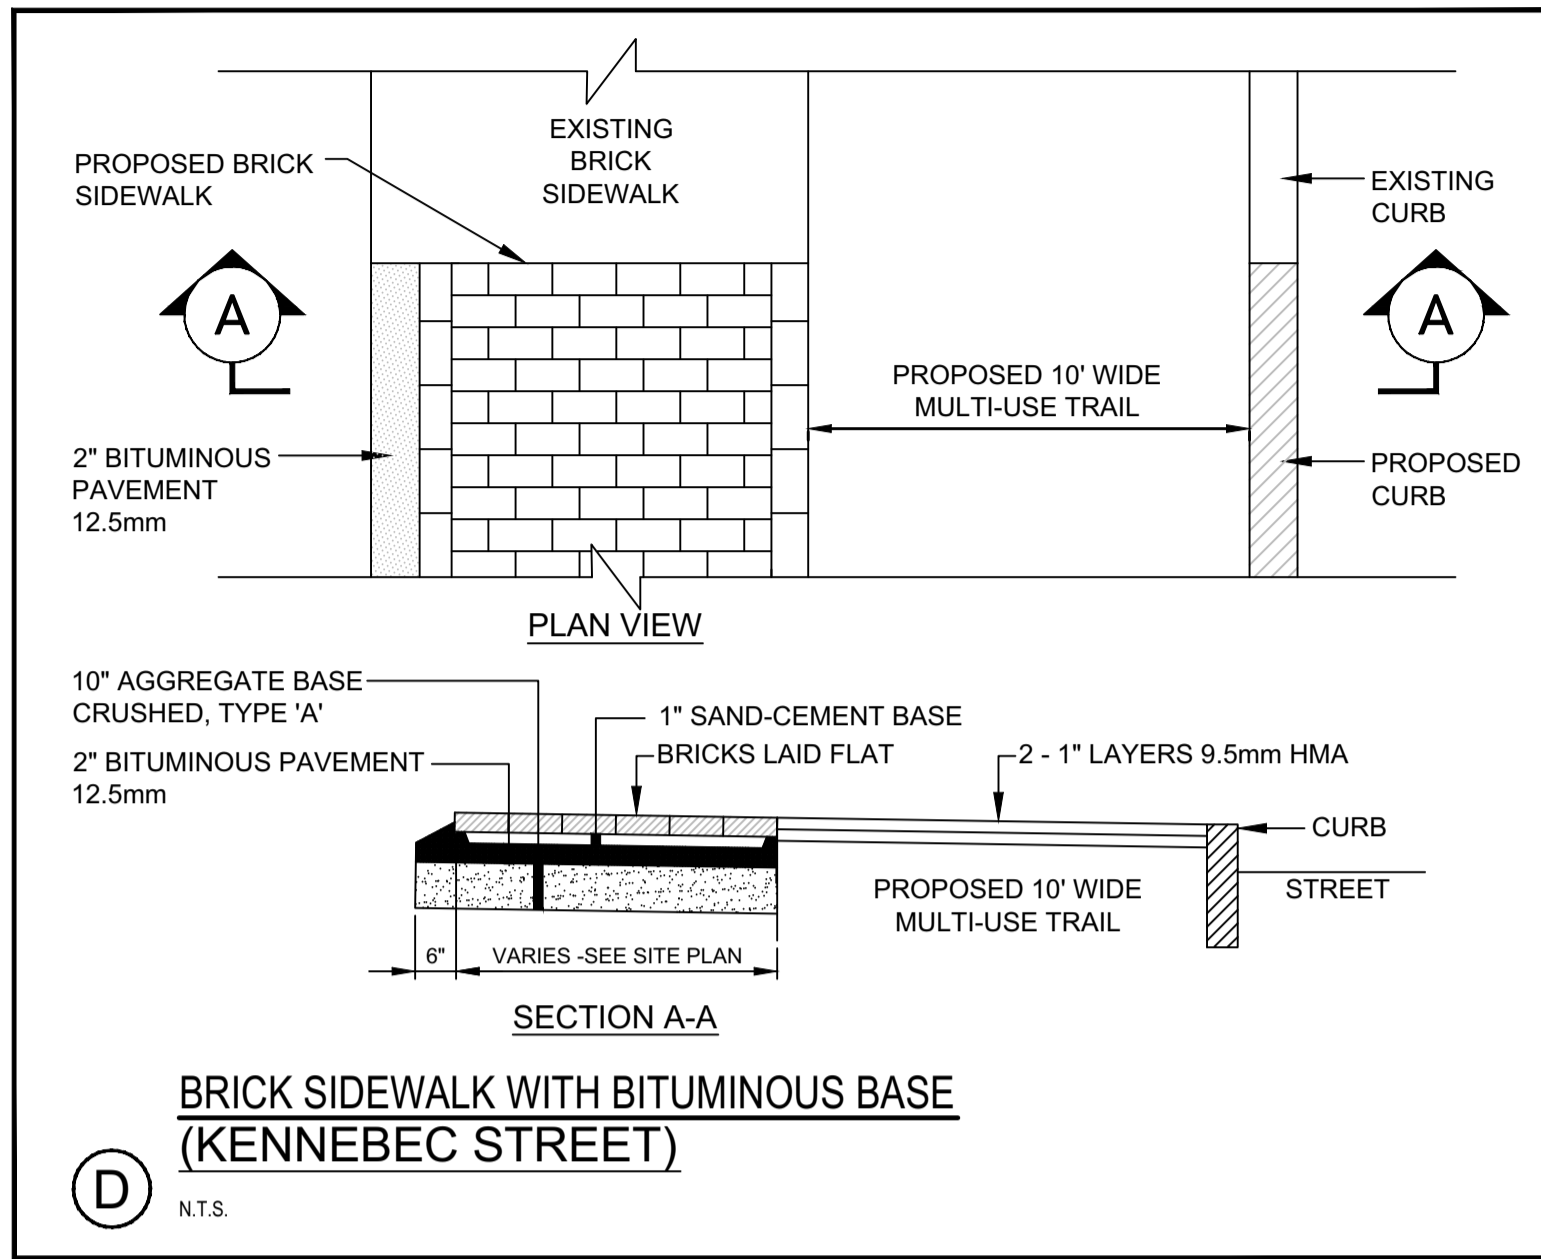


PRELIMINARY - NOT FOR CONSTRUCTION

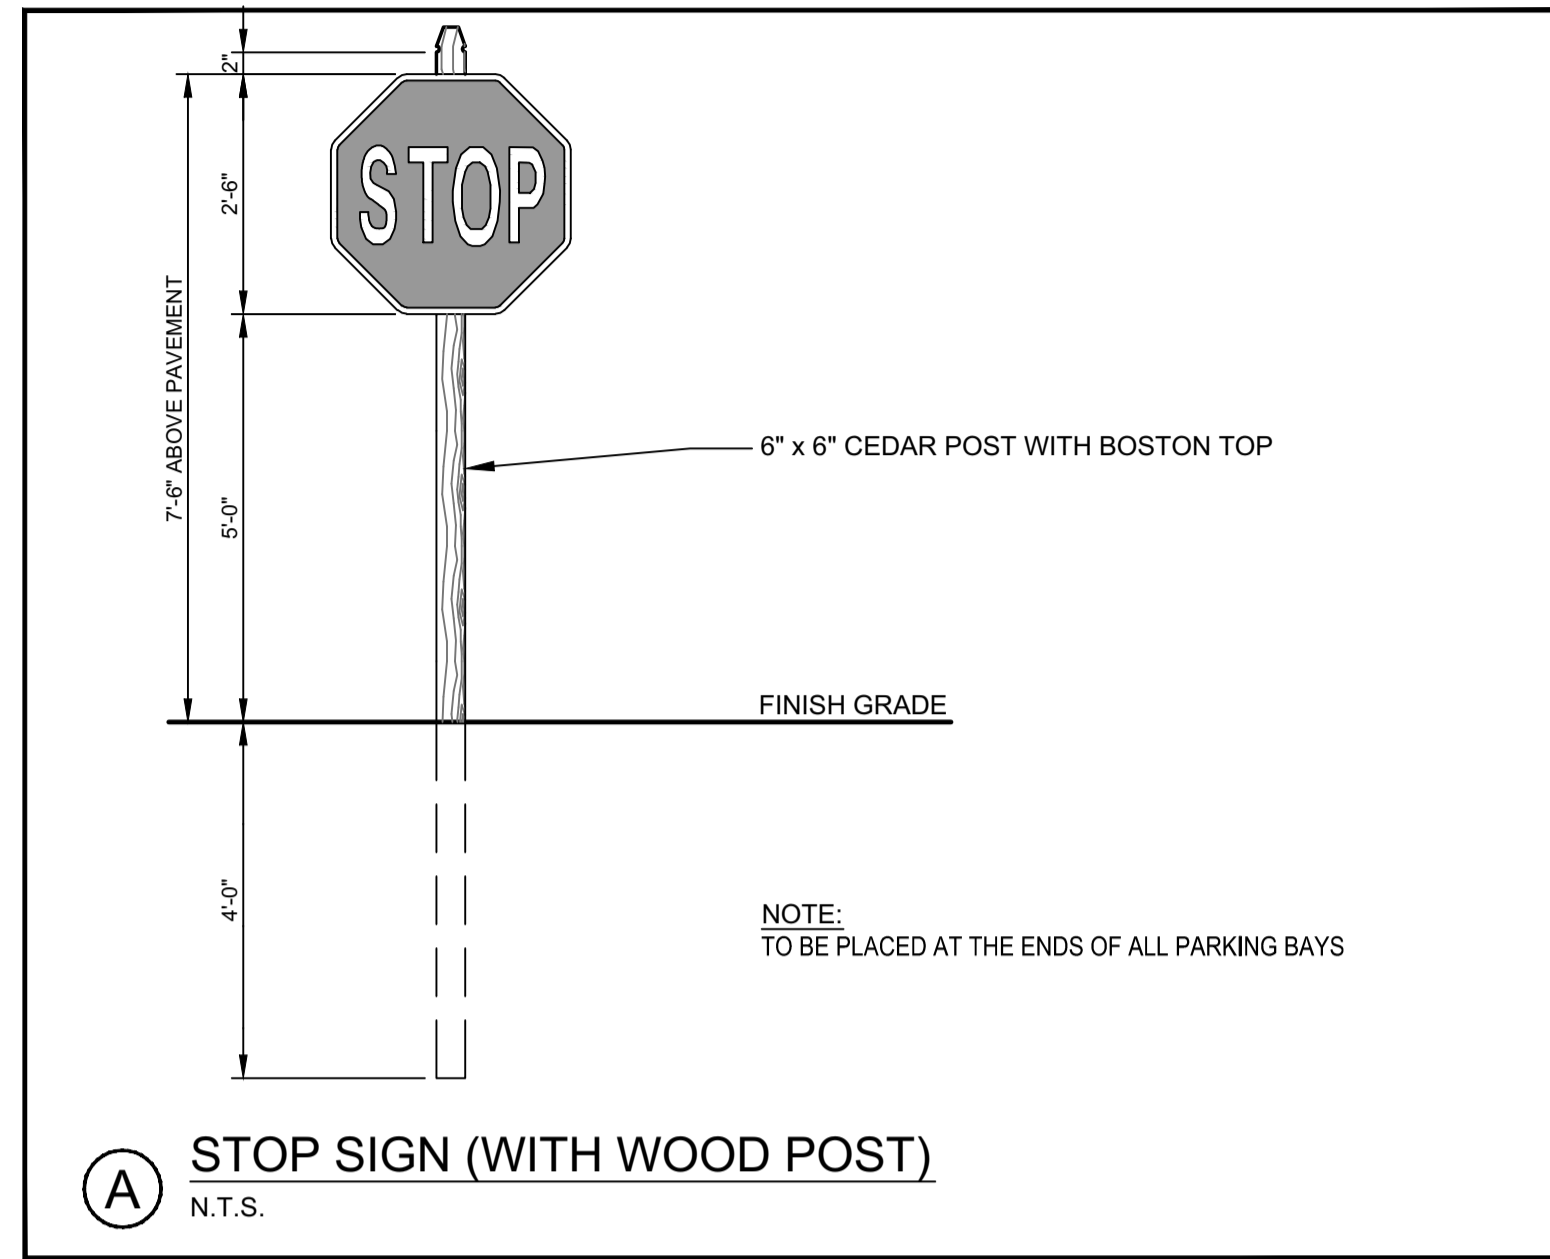

REV	DATE	DESCRIPTION
4	05.18.15	REVISED FOR FINAL CITY COMMENTS
3	04.10.15	REVISED PER CITY COMMENTS
2	04.01.15	REVISED PER CITY COMMENTS
1	02.13.15	ISSUED FOR CITY PERMIT
		DESCRIPTION

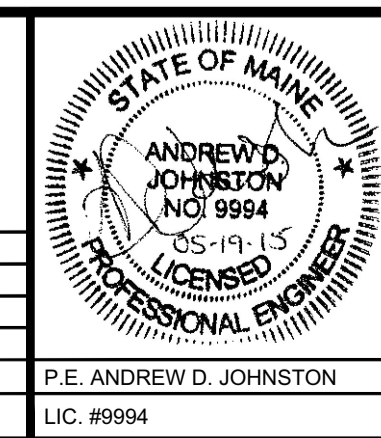

PROJECT
CENTURY TIRE PLAZA
195 KENNEBEC STREET, PORTLAND, ME
SHEET TITLE
DETAILS
CLIENT
NORTHLAND ENTERPRISES, LLC

FST **FAY, SPOFFORD & THORNDIKE**
ENGINEERS - PLANNERS - SCIENTISTS
778 MAIN ST, SUITE 8, SOUTH PORTLAND, ME 04106
DRAWN: KCS
DESIGNED: ADJ
CHECKED: ADJ
FILE NAME: SP-M160 DETAILS
SHEET
DATE OF APPROVAL: 6/8/15
PLANNER: Neil Donaldson
PROJECT NO.: 2015-027