



TELEPHONE & COMMUNICATIONS

H $\frac{1LL}{N.T.S.}$

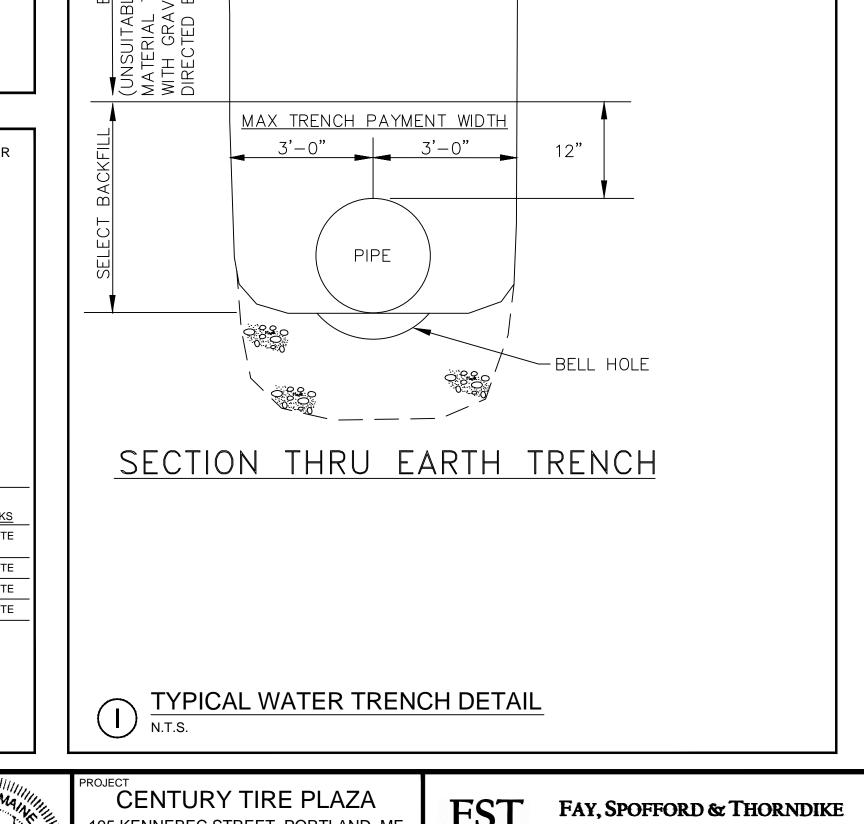

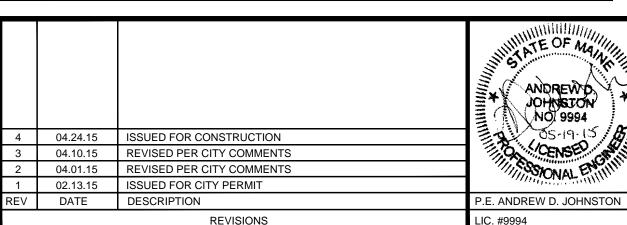

195 KENNEBEC STREET, PORTLAND, MI

SHEET TITLE

DETAILS NORTHLAND ENTERPRISES, LLC

ENGINEERS · PLANNERS · SCIENTISTS 778 MAIN ST, SUITE 8, SOUTH PORTLAND, ME 04106

DRAWN: KCS DATE: 11.25.14 DESIGNED: ADJ SCALE: NTS CHECKED: ADJ JOB NO. SP-M160 FILE NAME: SP-M160 DETAILS C-7.1 SHEET

S (FT.)

8

9.50

7

SELECT

GRANULAR

AASHTO M145

A-3 OR

BETTER

GRANULAR

AASHTO M145

A-3 OR

BETTER

GRANULAR

AASHTO M145

A-3 OR

BETTER

PAVEMENT SECTION

- SHIM WITH BASE

GRAVEL TYPE "A"