
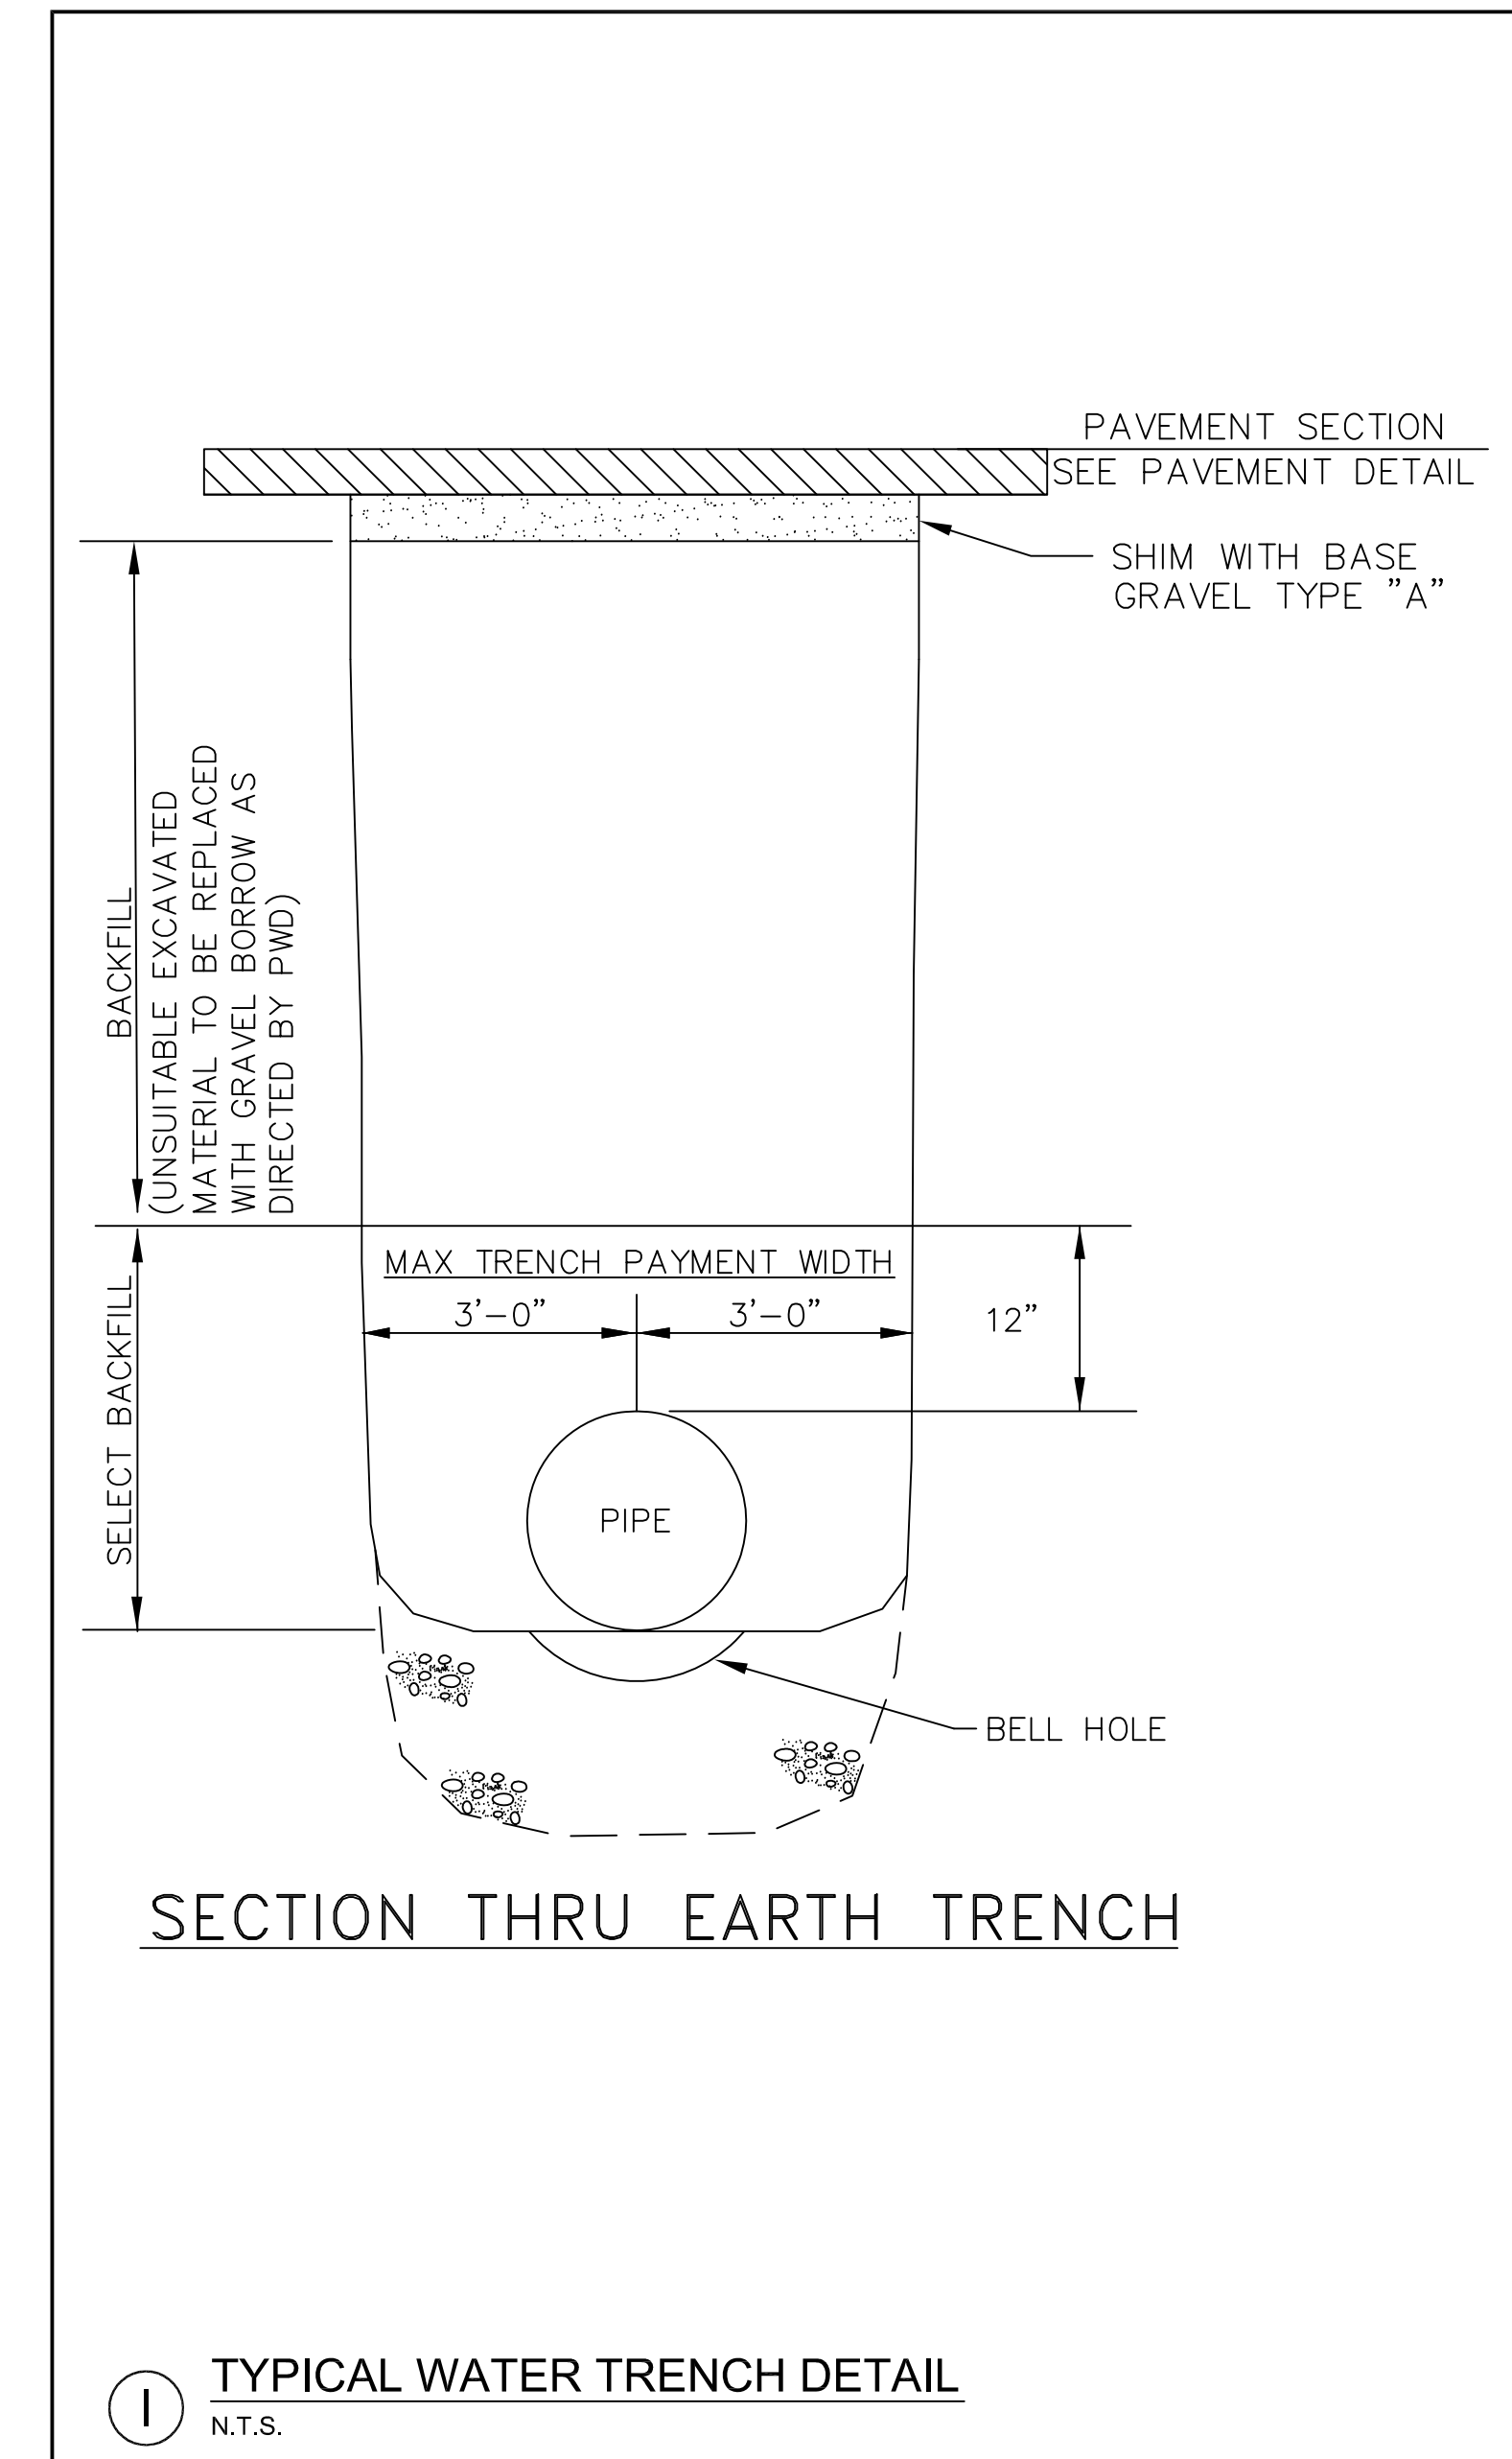
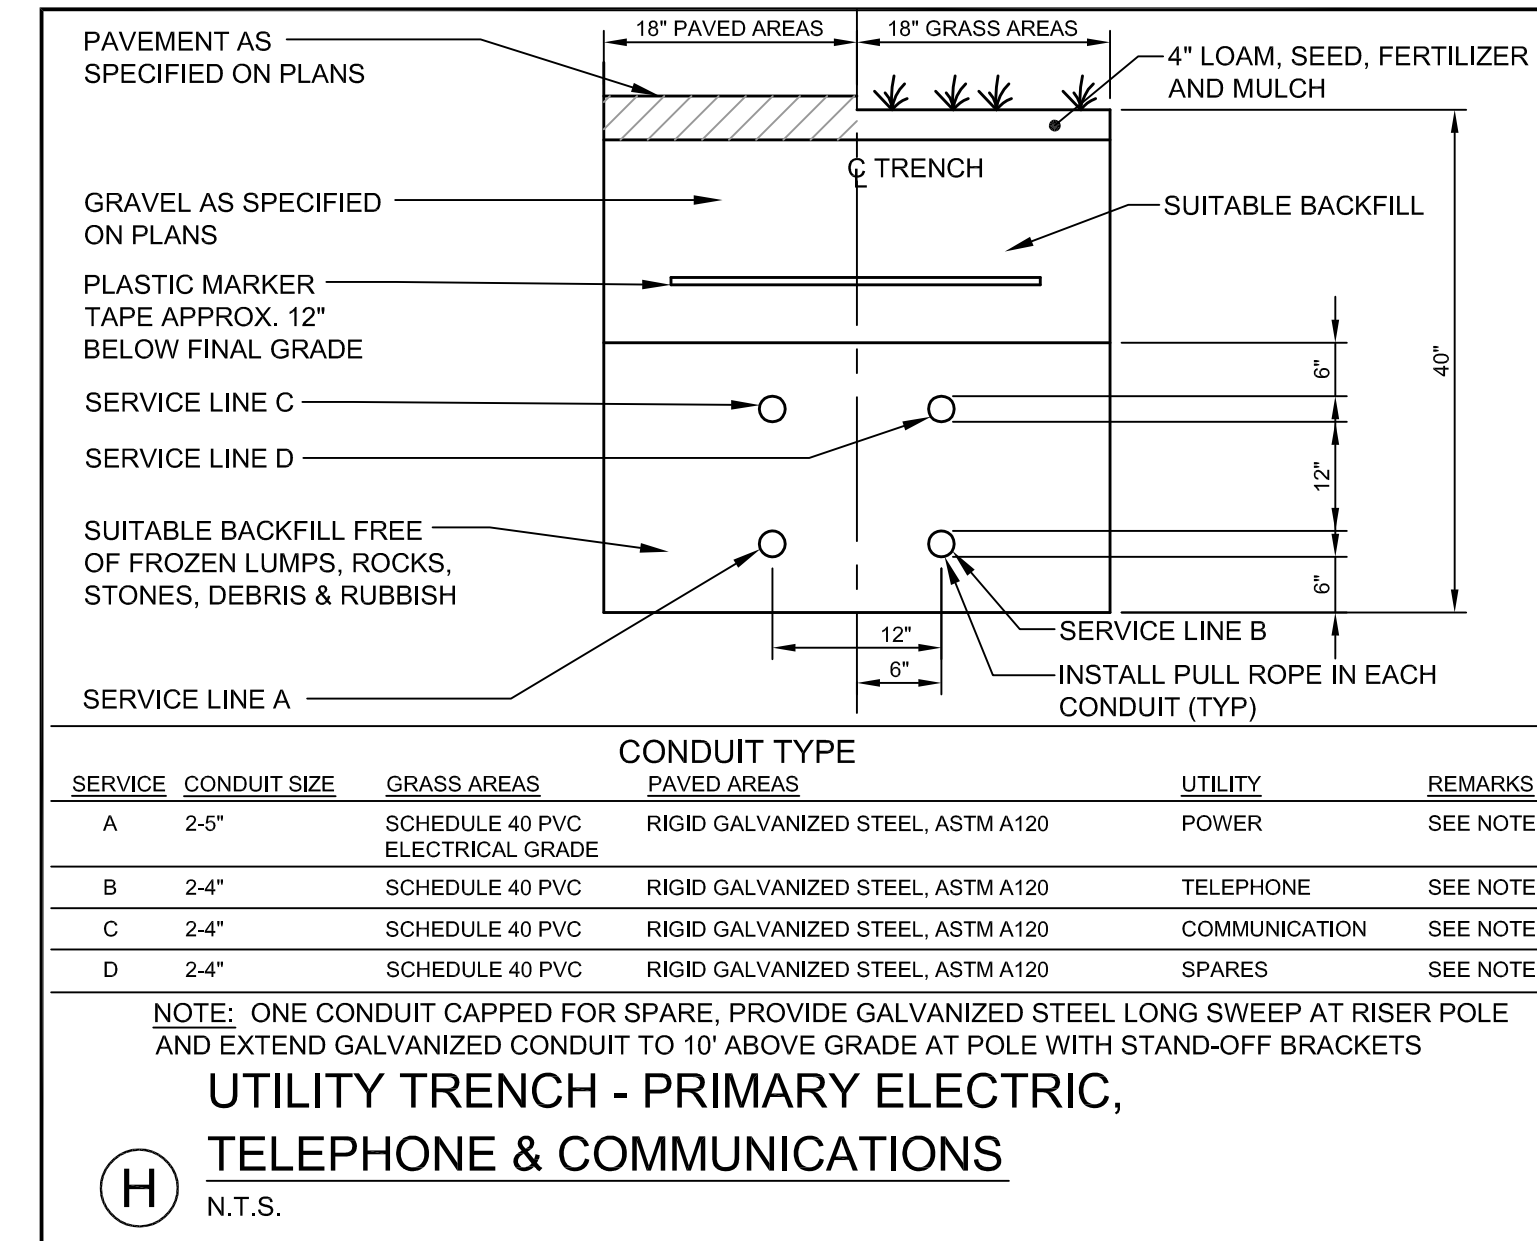
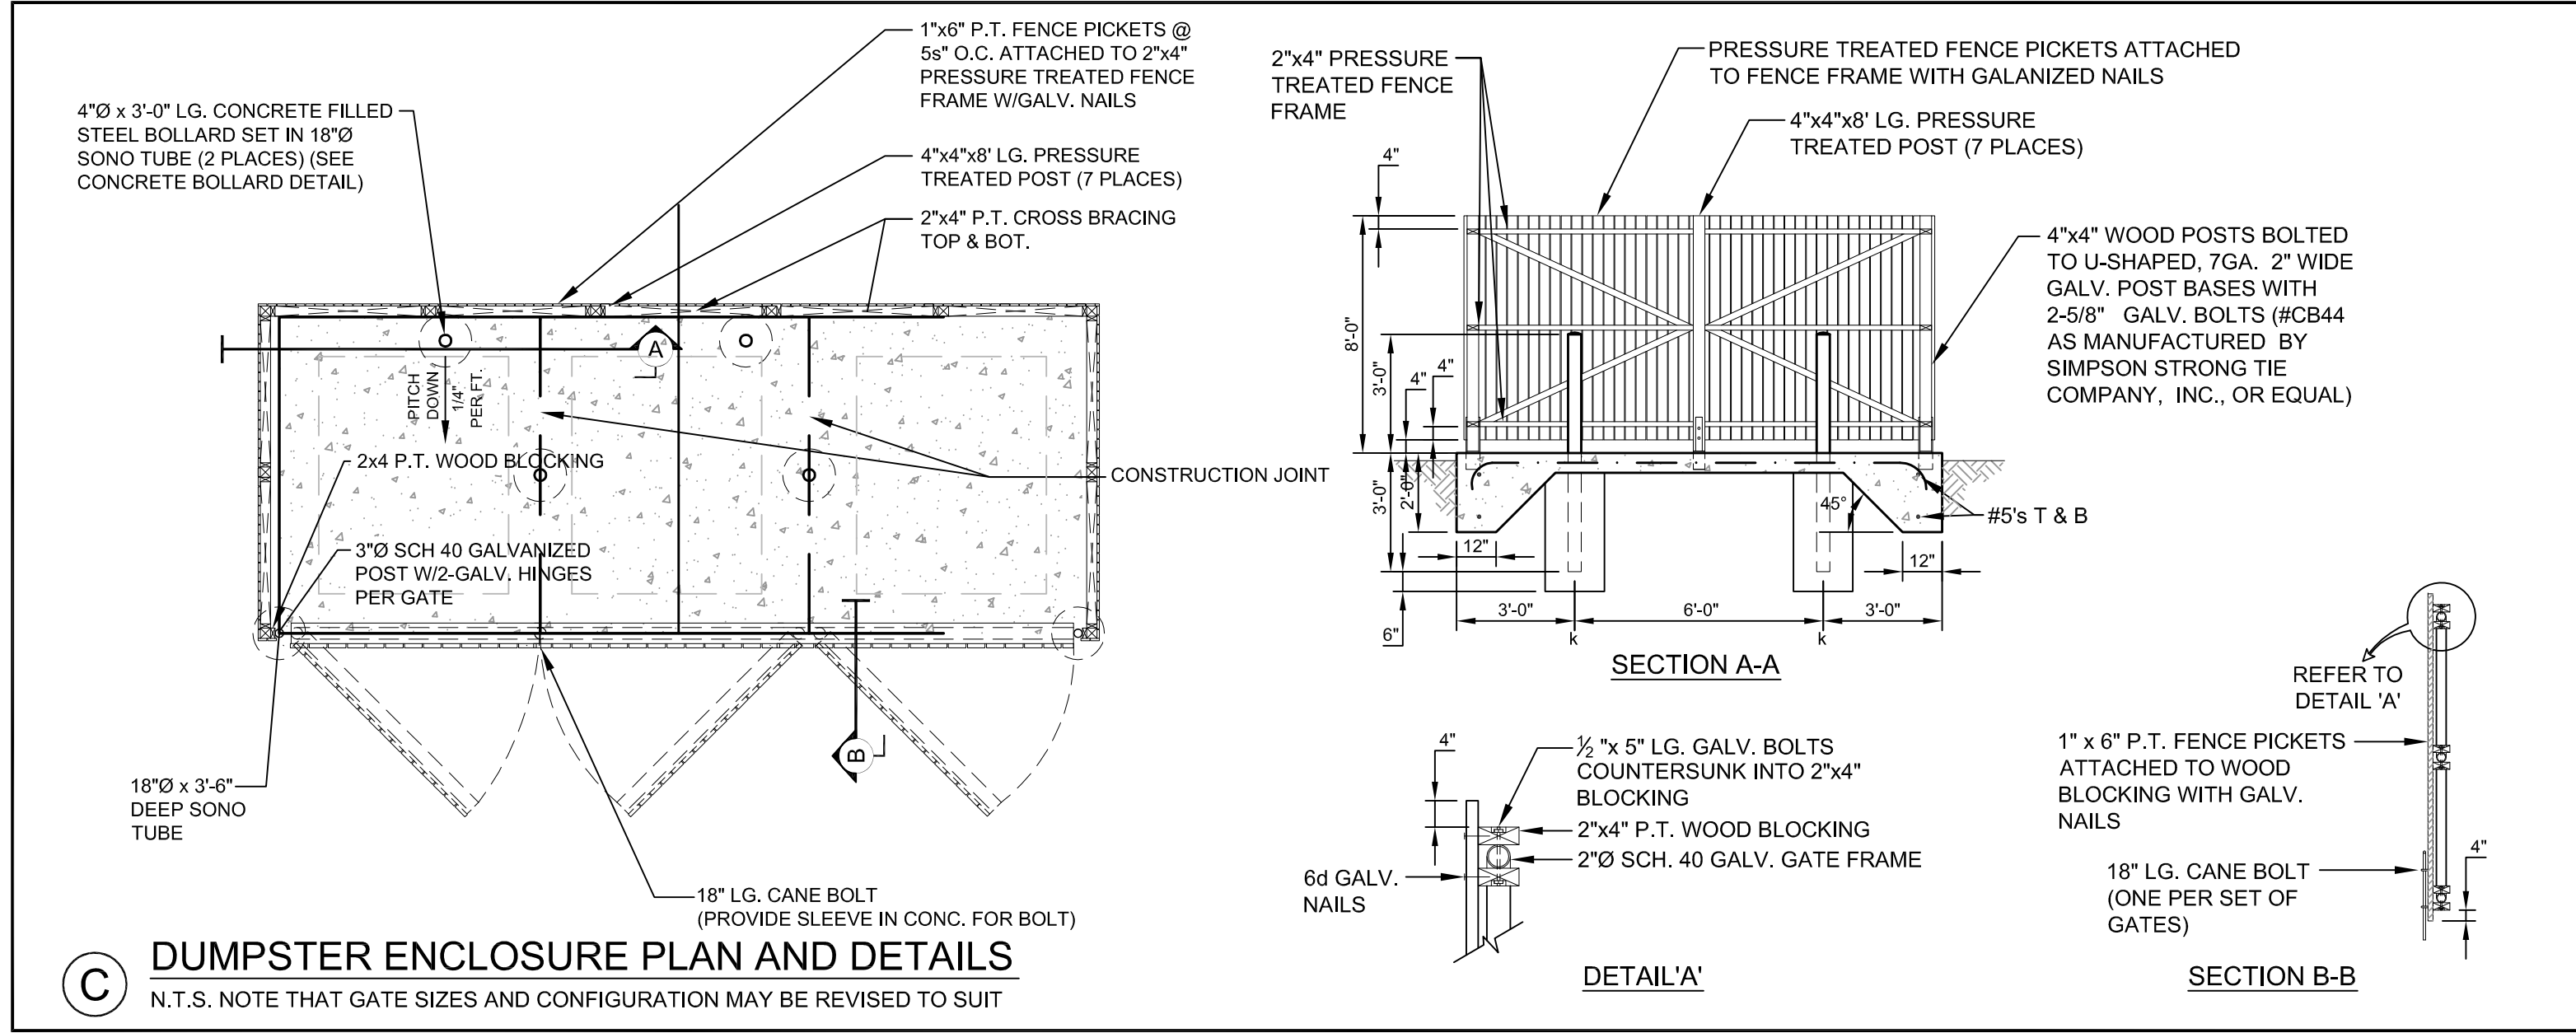
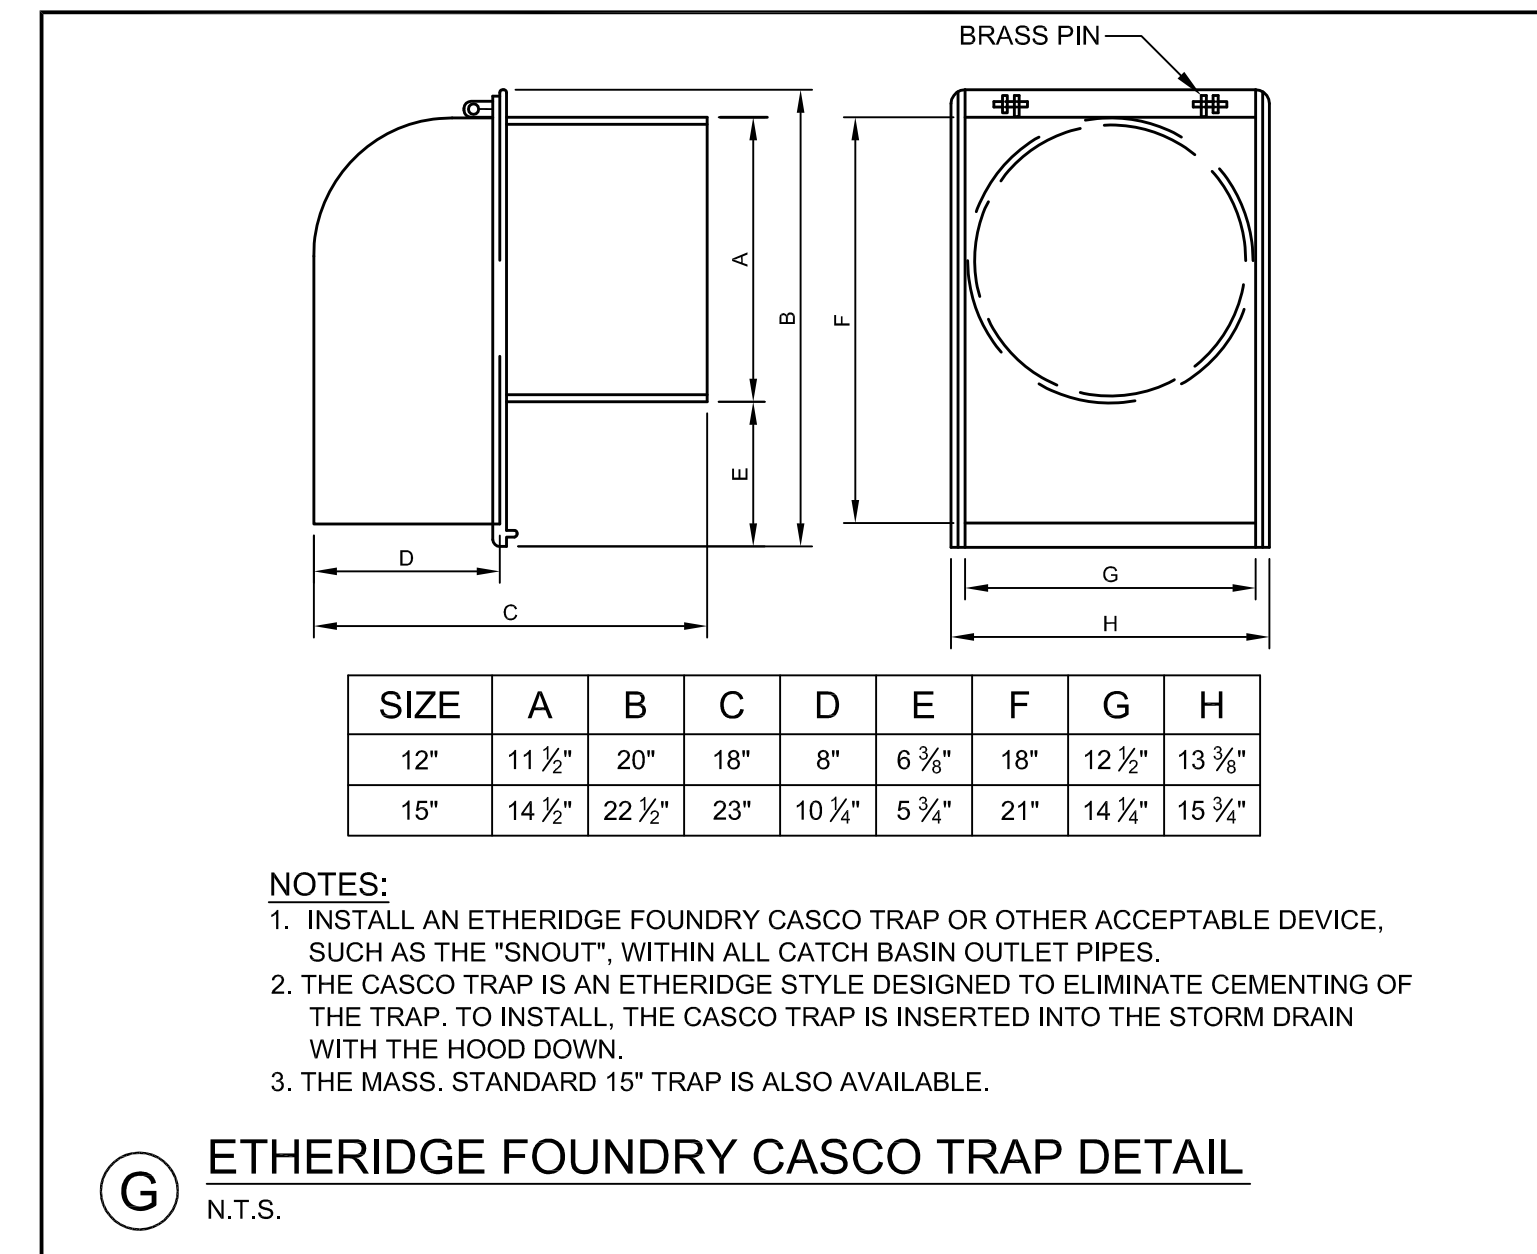
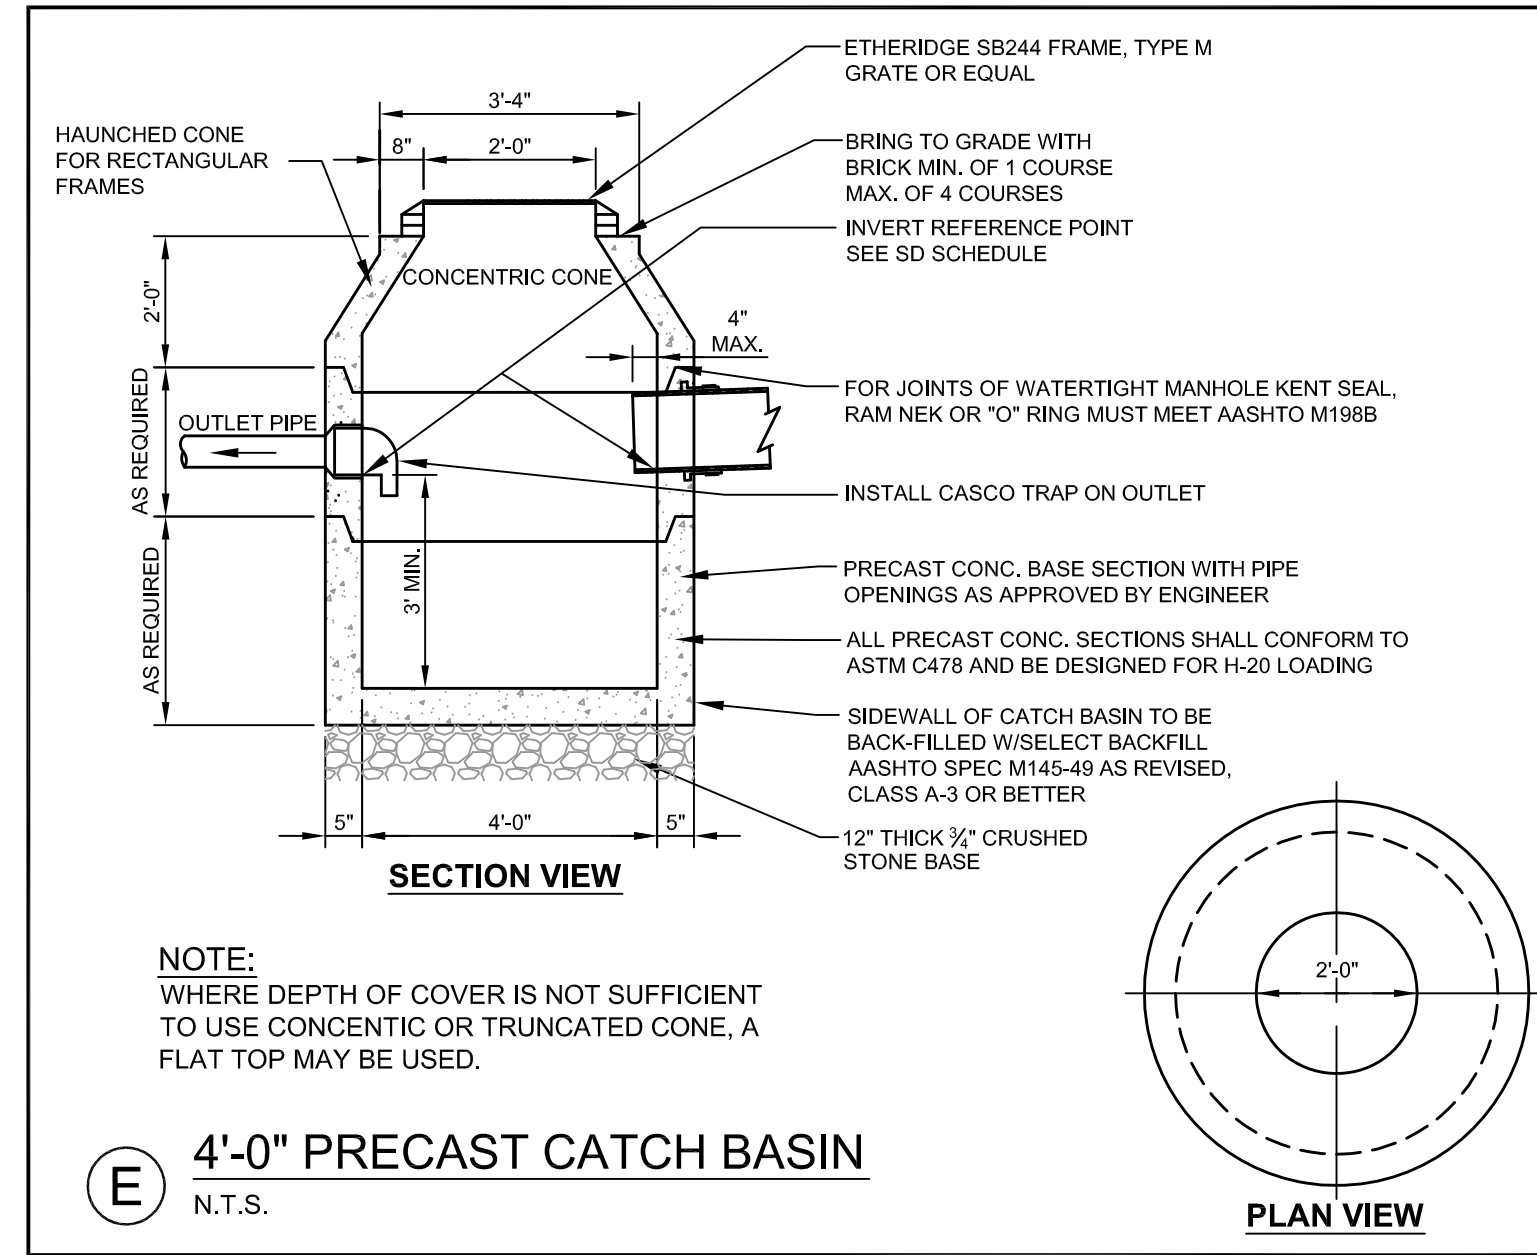
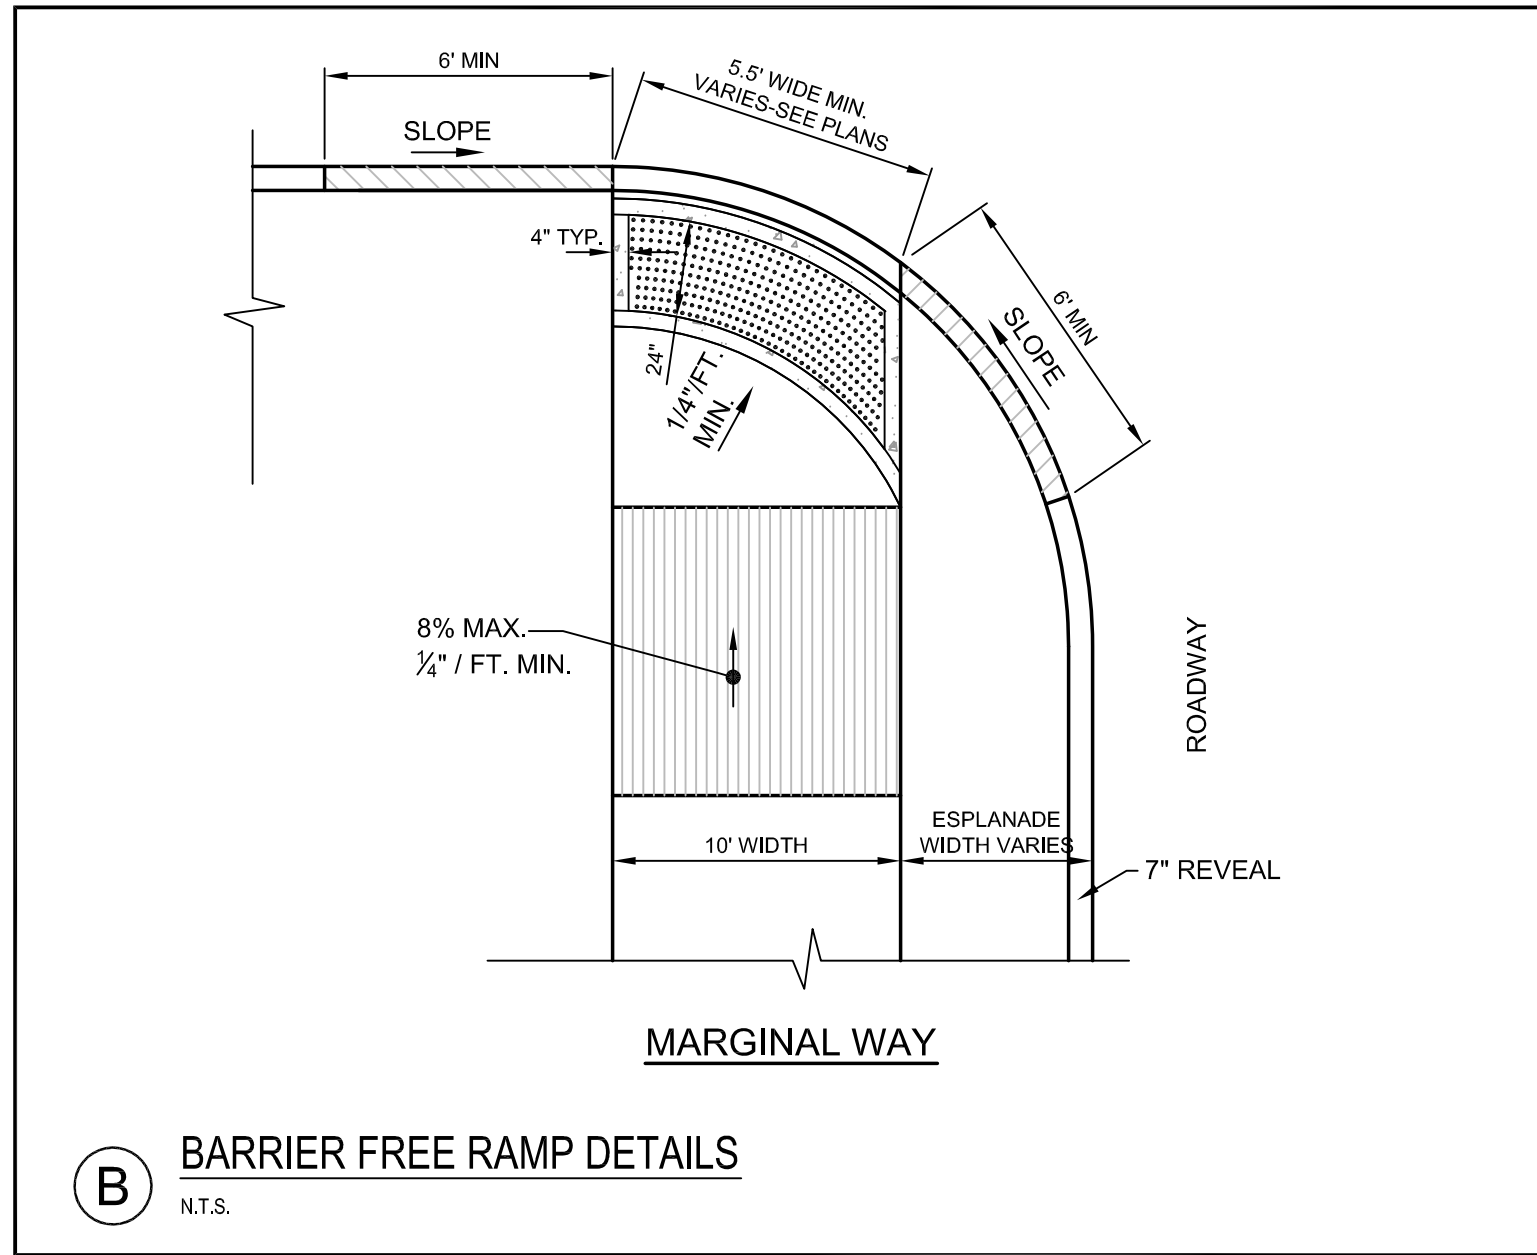
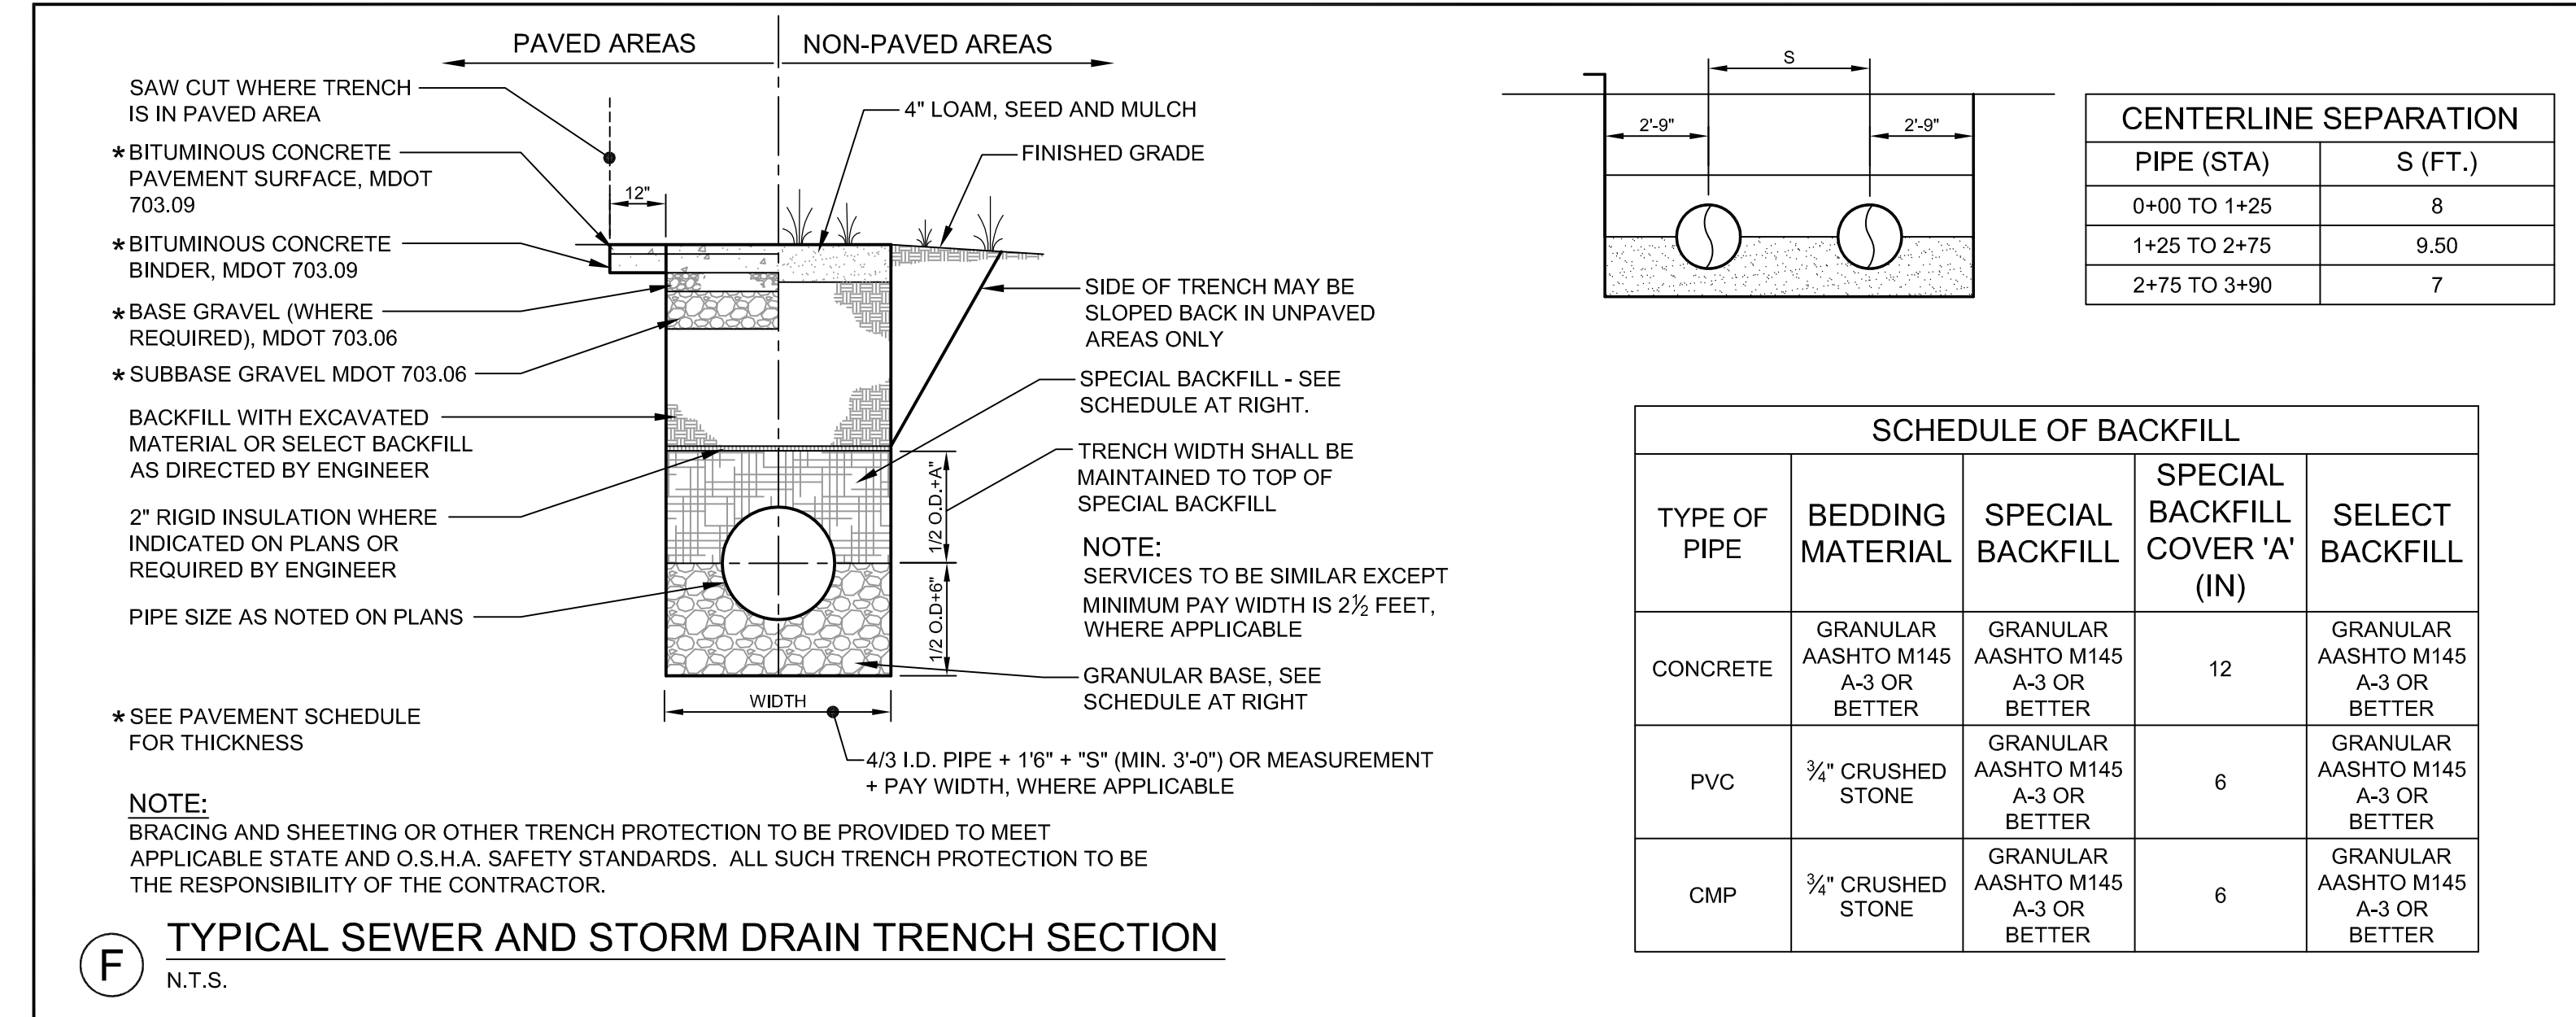
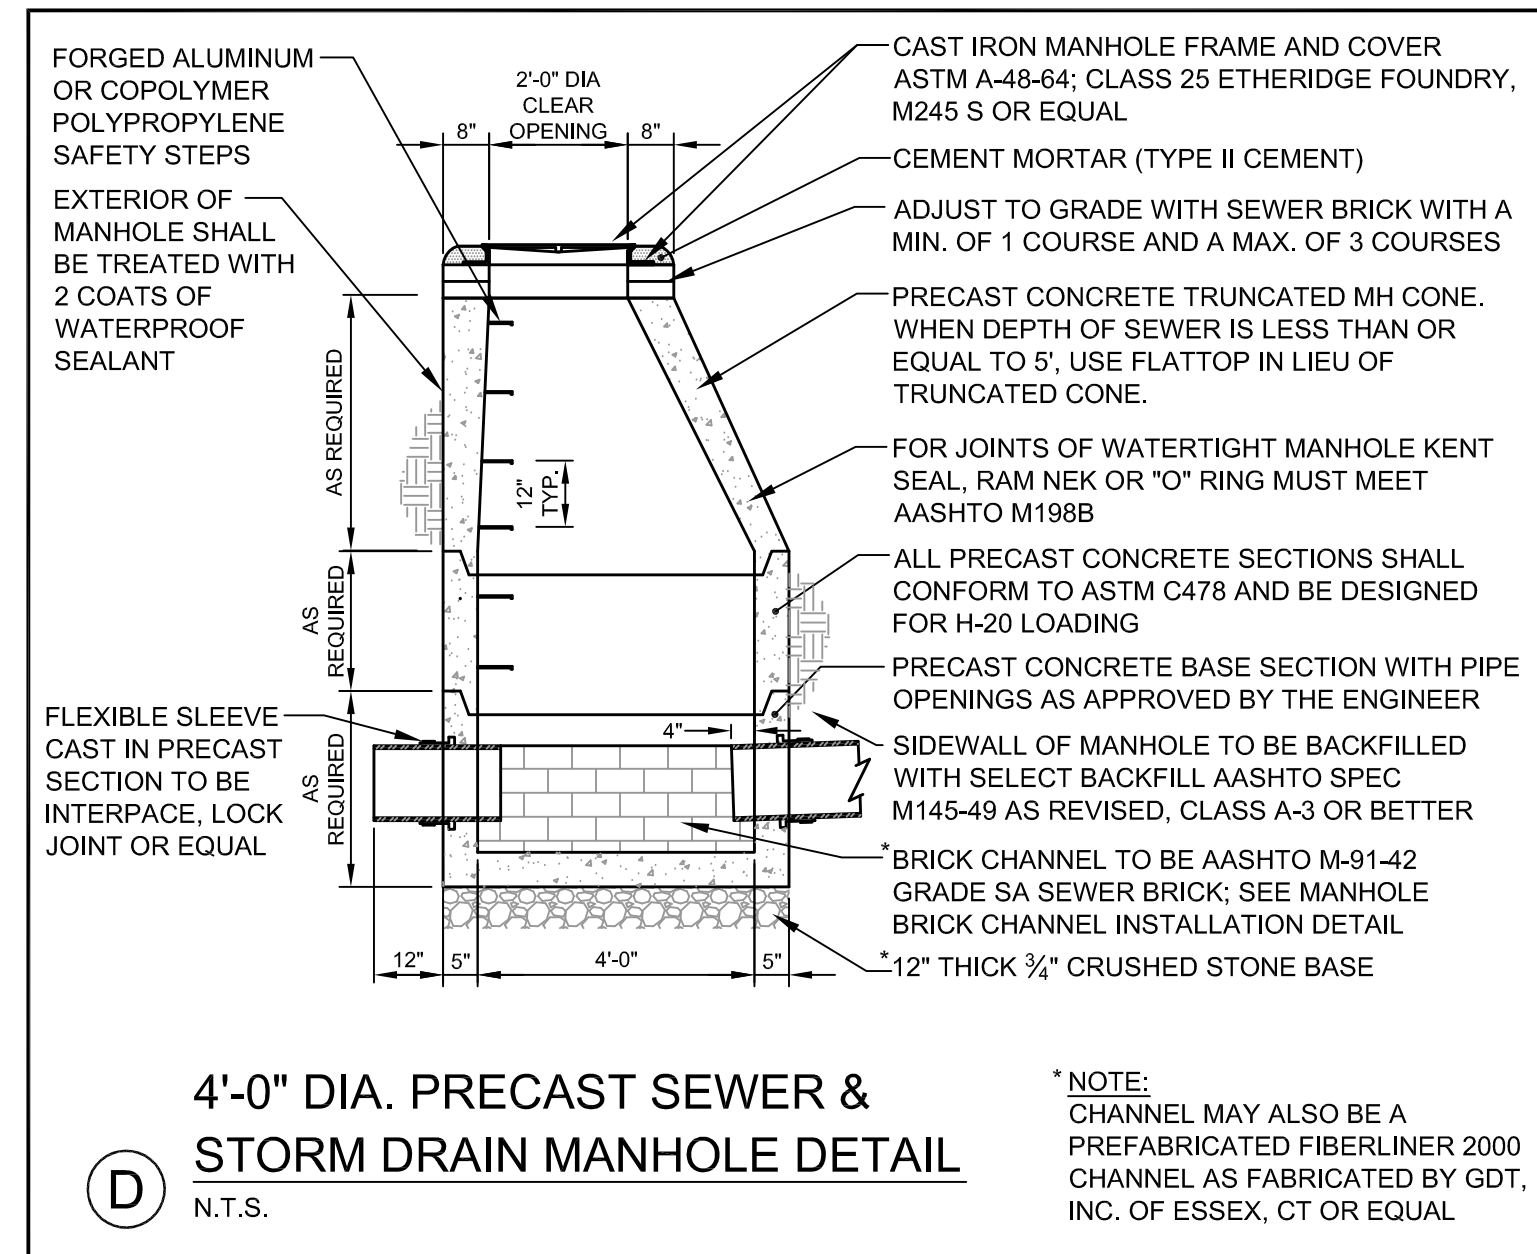


PRELIMINARY - NOT FOR CONSTRUCTION

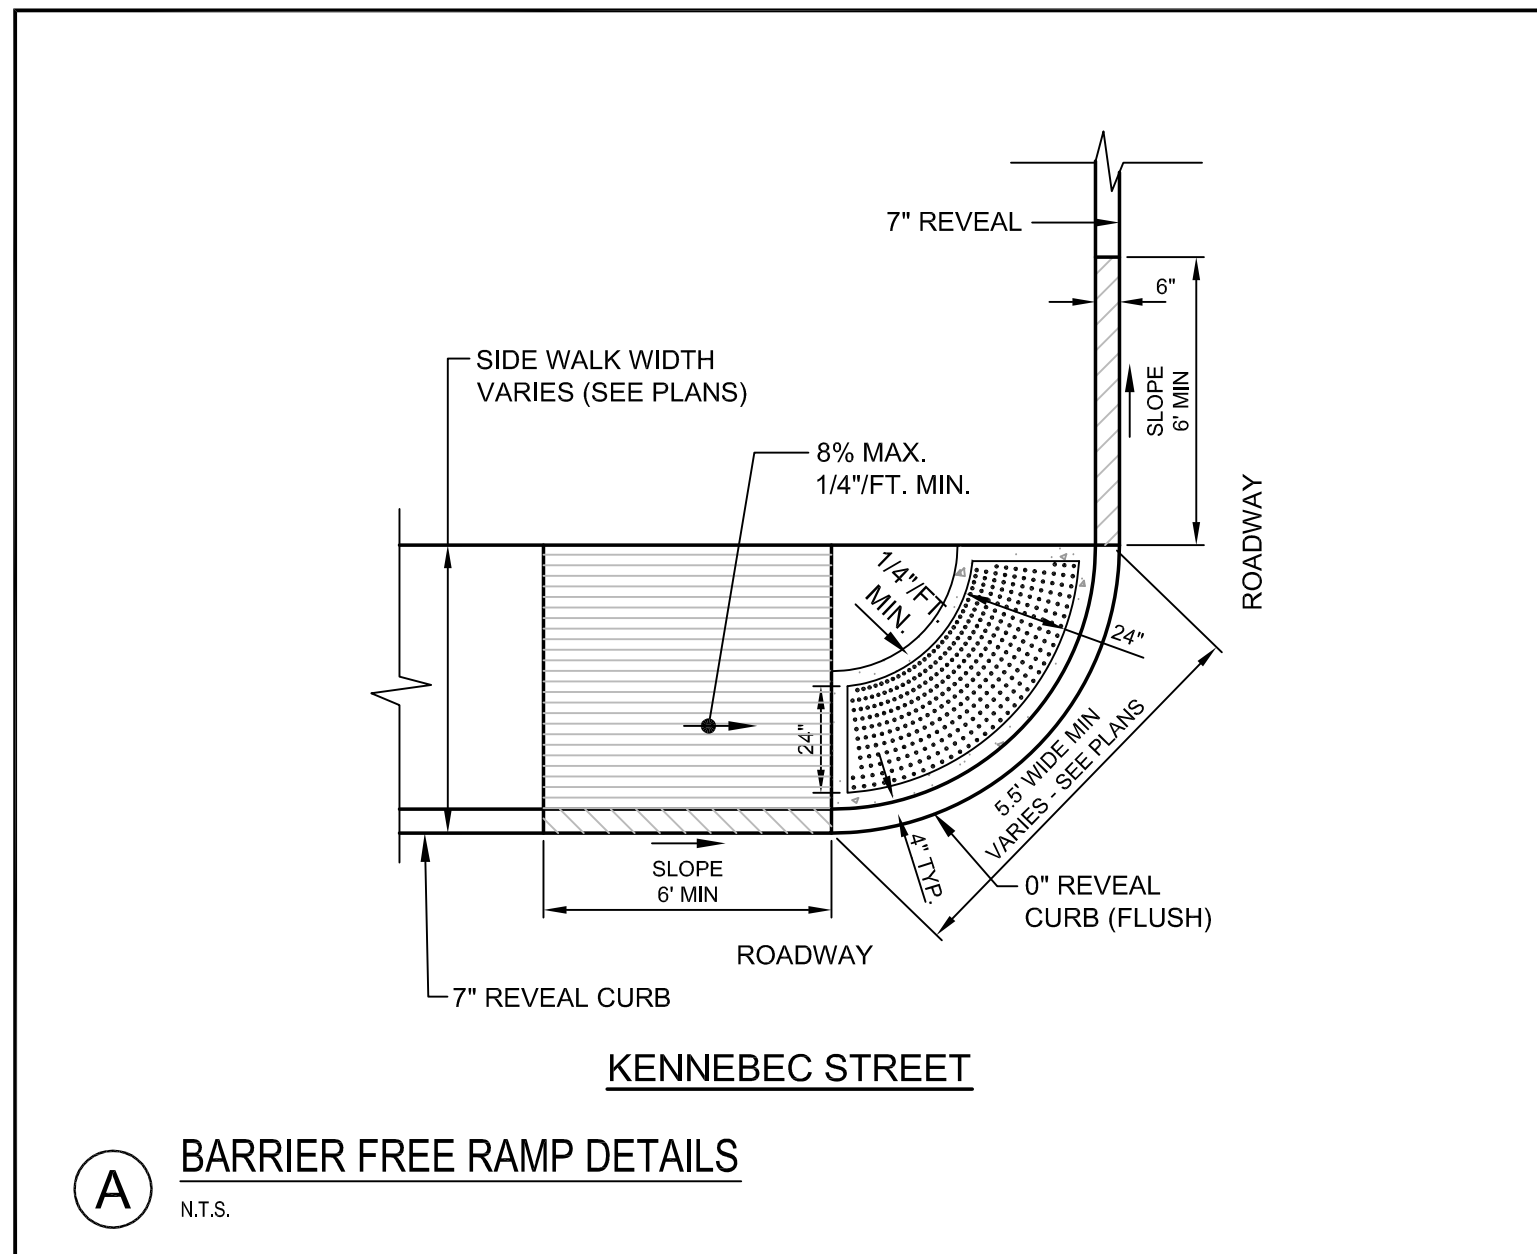

		PROJECT <b>CENTURY TIRE PLAZA</b> 195 KENNEBEC STREET, PORTLAND, ME	
SHEET TITLE <b>DETAILS</b>		CLIENT <b>NORTHLAND ENTERPRISES, LLC</b>	DRAWN: KCS DESIGNED: ADJ CHECKED: ADJ FILE NAME: SP-M160 DETAILS
REVISIONS		DATE DESCRIPTION	DATE: 11.25.14 SCALE: NTS JOB NO.: SP-M160 SHEET: C-7.1