

### INTERIOR FINISH LEGEND

#### 020115 - APOTHECARY BY DESIGN PORTLAND

CODE	MATERIAL	MANUFACTURER	PRODUCT, STYLE AND COLOR	FINISH
SV2	SHEET VINYL	MANNINGTON COMMERCIAL	FINE FIELDS, COLOR: DEEP SUEDE- 10345, .080" THICKNESS	FACTORY
P5	PAINT	BENJAMIN MOORE	PRODUCT: ECOSPEC WB, COLOR: ALPACA BM#1074	EGGSHELL
P7	PAINT	BENJAMIN MOORE	PRODUCT: ECOSPEC WB, COLOR: SEA SHELL BM#926	SEMI-GLOSS
PL1	PLASTIC LAMINATE	FORMICA	MATTE COLLECTION, SEAGRASS STRAND- 6214-58	FACTORY
PL4	PLASTIC LAMINATE	PIONITE	WHITE- SW811-S, SUEDE FINISH	FACTORY
PL5	PLASTIC LAMINATE	FORMICA	NATURE SOLIDZ- 7815-58	FACTORY
CAB1	CABINETS	CUSTOM	CUSTOM	FACTORY

REMARKS/ NOTES  
HEAT WELD SEAMS: REFER TO MANUFACTURER'S RECOMMENDATIONS FOR INSTALLATION, FLOOR PREPARATION, & ADHESIVES; FLASH COVE BASE

NOTES:  
1. PRIME DARK COLORED EXISTING WALLS TO ACCEPT NEW PAINT COLORS.

### ABBREVIATIONS

C	CARPET	SYD	SQUARE YARD(S)
SV	SHEET VINYL	EM	ENTRY MAT
LKS	LOCKERS	FRP	FIBERGLASS REINFORCED PANEL
G	GROUT	T	TILE
NA	NOT APPLICABLE	TBD	TO BE DETERMINED
P	PAINT	VCB	VINYL COVE BASE
PL	PLASTIC LAMINATE	VP	VINYL PLANK
R	RESILIENT/ RUBBER/ RUBBER TREAD	RP	RESIN PANEL

### INTERIOR FINISH SCHEDULE

120111

#### Apothecary by Design- Portland

Room #	Room Name	Floor		Walls				Trim			Countertop/ Worksurface/ Cabinets		Remarks		
		Floor	Grout	North Wall	East Wall	South Wall	West Wall	Wainscoting	Base	Decorative Trim(s)	Door(s)	Door & Window Moulding		Horizontal Plane	Vertical Plane
106	ANTE ROOM	SV2	NA	P5	P5	P5	P5	NA	SV2	P7	-	P7	PL5	PL4	HEAT WELD SEAMS
107	CLOSET	SV2	NA	P5	P5	P5	P5	NA	SV2	P7	-	P7	NA	NA	HEAT WELD SEAMS
108	CHANGING ROOM	SV2	NA	P5	P5	P5	P5	NA	SV2	P7	-	P7	NA	NA	HEAT WELD SEAMS
109	CORRIDOR	SV2	NA	P5	P5	P5	P5	NA	SV2	P7	-	P7	NA	NA	HEAT WELD SEAMS
110	NON-STERILE LAB	SV2	NA	P5	P5	P5	P5	NA	SV2	P7	-	P7	NA	NA	HEAT WELD SEAMS
111	CORRIDOR	SV2	NA	P5	P5	P5	P5	NA	SV2	P7	-	P7	NA	NA	HEAT WELD SEAMS

### ABBREVIATIONS




C	CARPET	SYD	SQUARE YARD(S)
SV	SHEET VINYL	EM	ENTRY MAT
LKS	LOCKERS	FRP	FIBERGLASS REINFORCED PANEL
G	GROUT	T	TILE
NA	NOT APPLICABLE	TBD	TO BE DETERMINED
P	PAINT	VCB	VINYL COVE BASE
PL	PLASTIC LAMINATE	VP	VINYL PLANK
R	RESILIENT/ RUBBER/ RUBBER TREAD	RP	RESIN PANEL
SC	SEALED CONCRETE	WC	WALL COVERING (VINYL/ PAPER)
SF	SQUARE FEET	MEL	MELAMINE
CAB	CABINETS	TB	TILE BASE
SS	SOLID SURFACE/ NATURAL STONE	WD	WOOD

### MI INTERIOR FINISH LEGEND

NTS


### L10 INTERIOR FINISH SCHEDULE

NTS

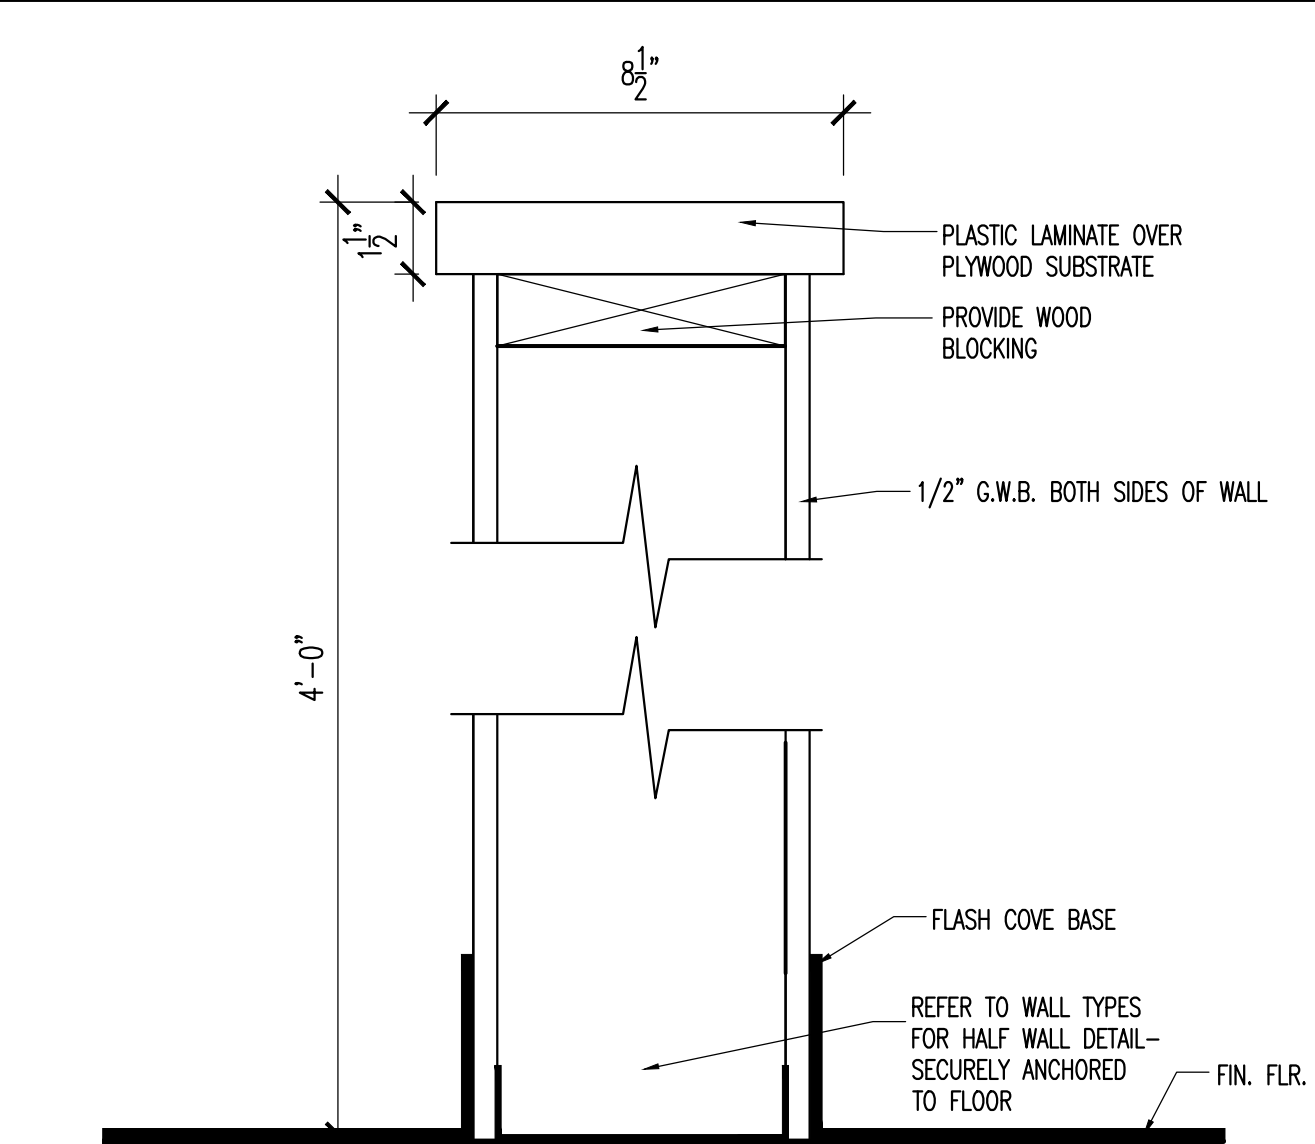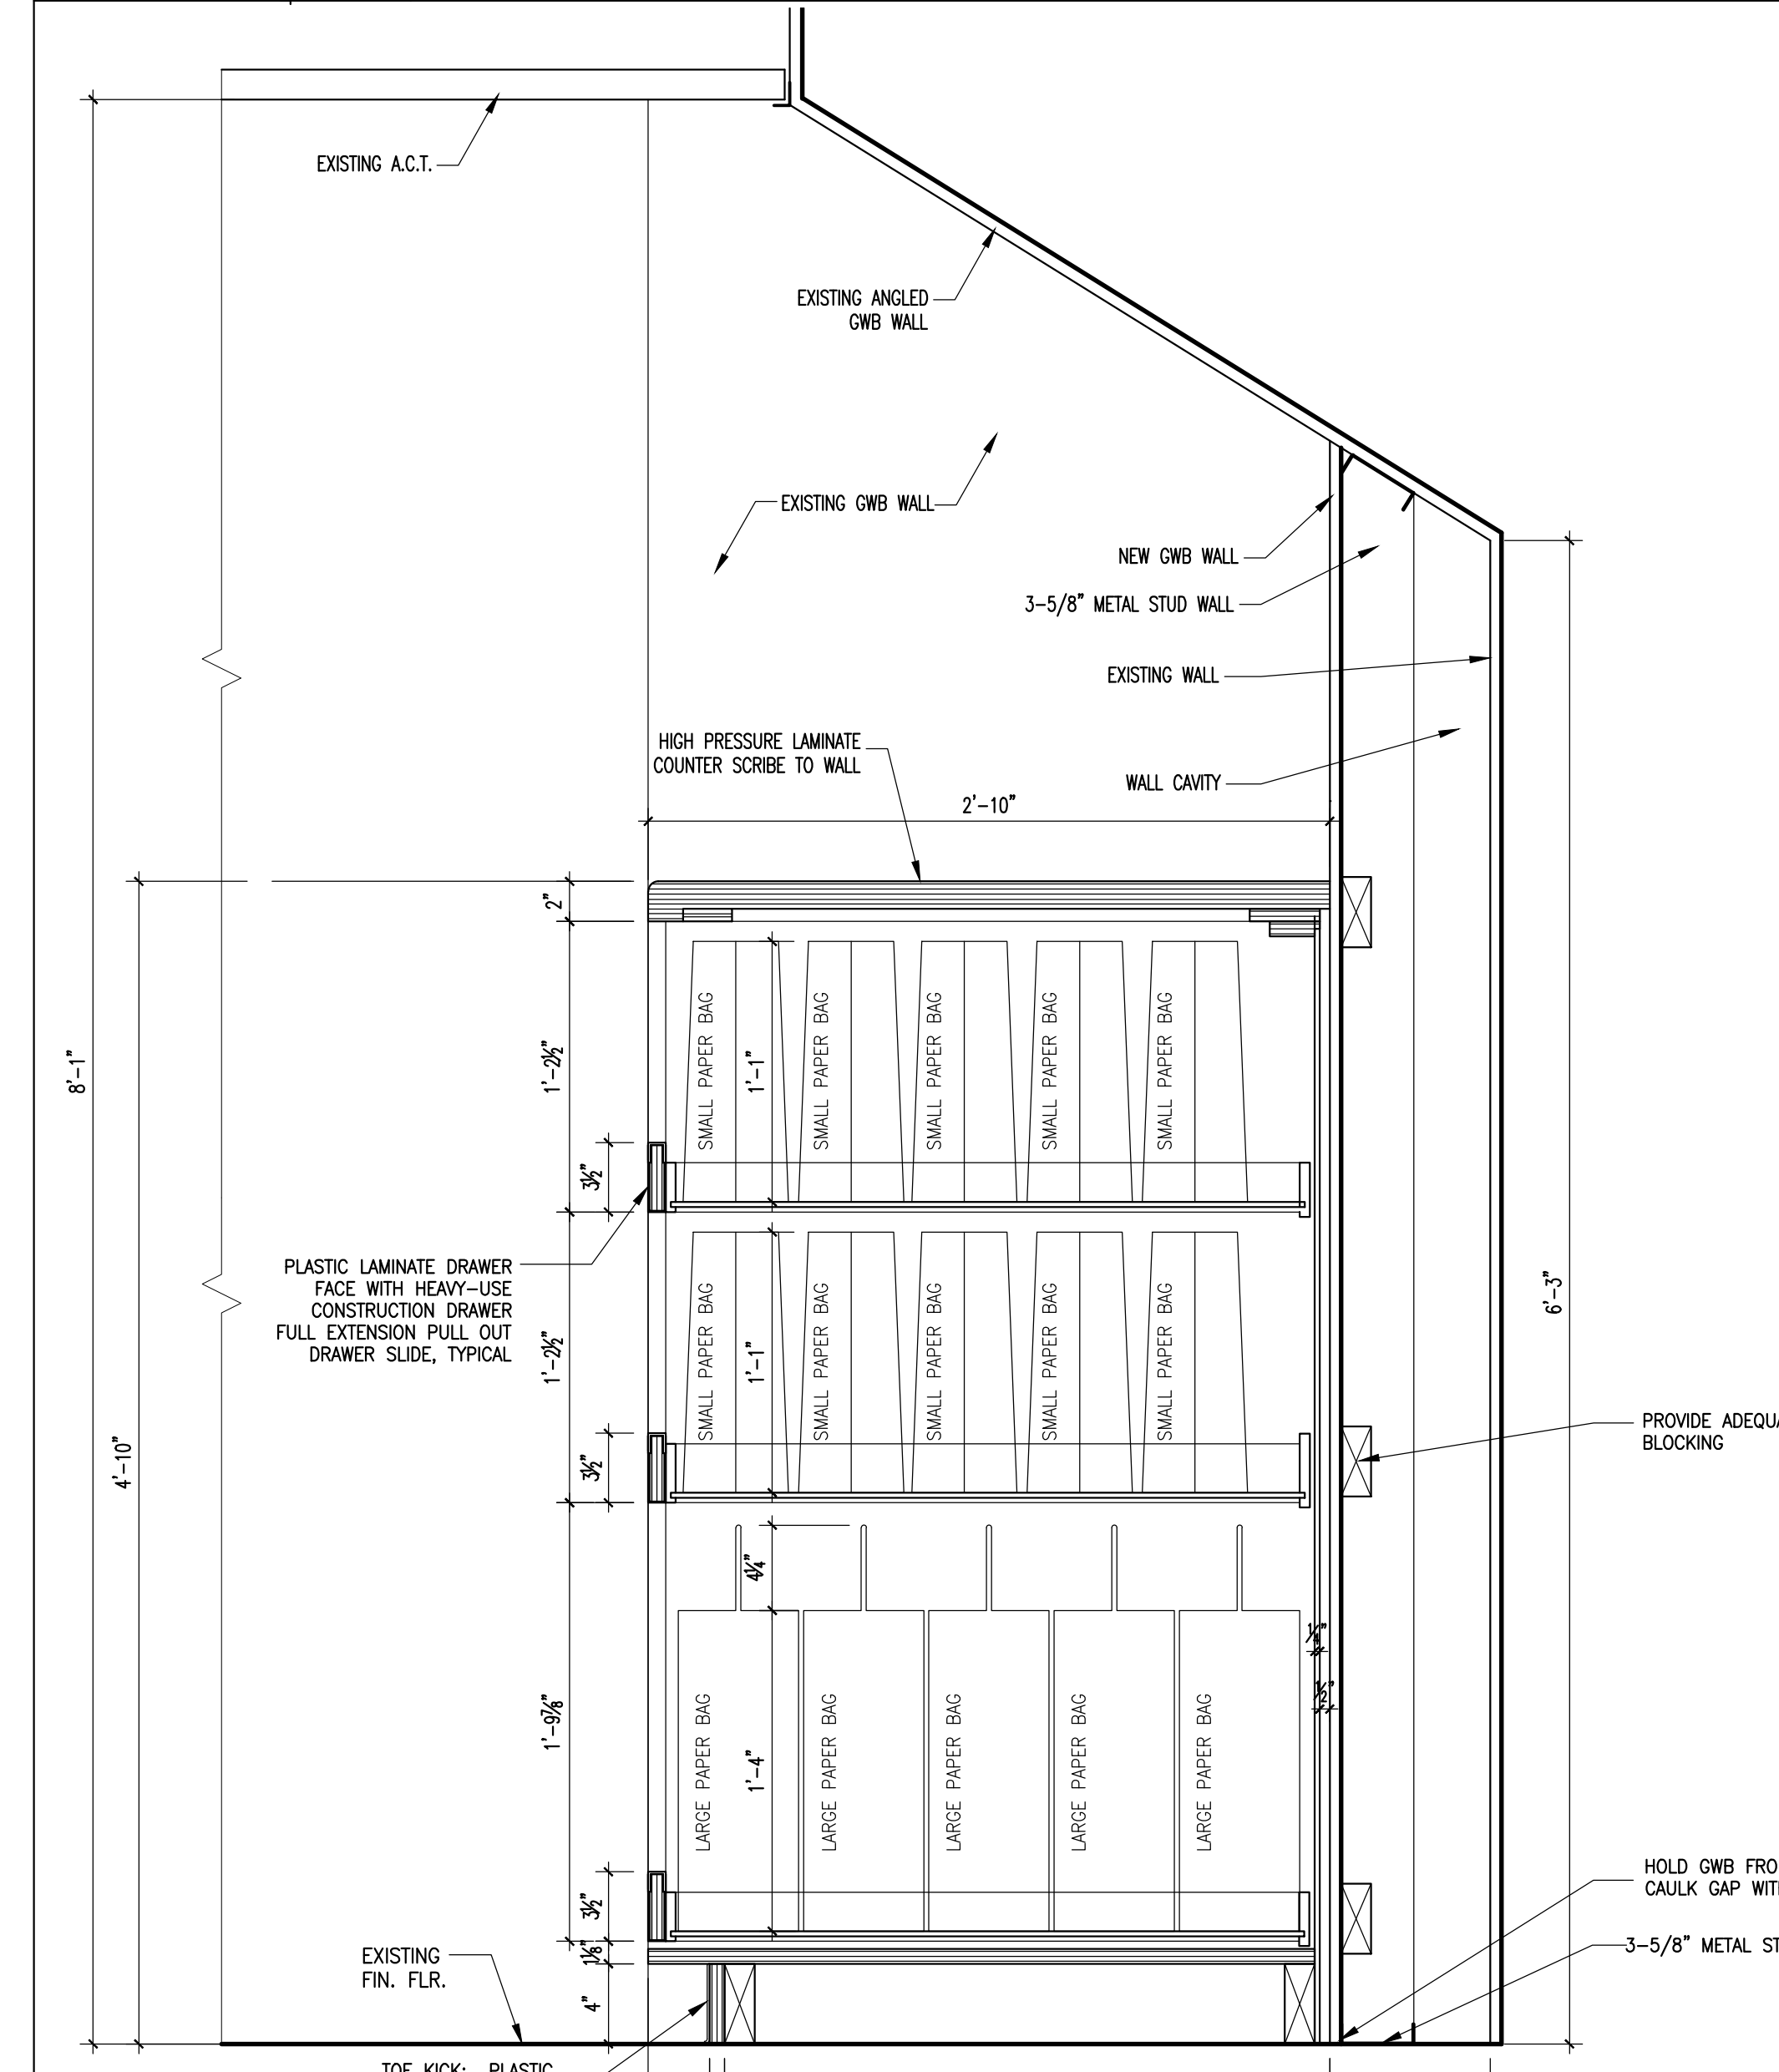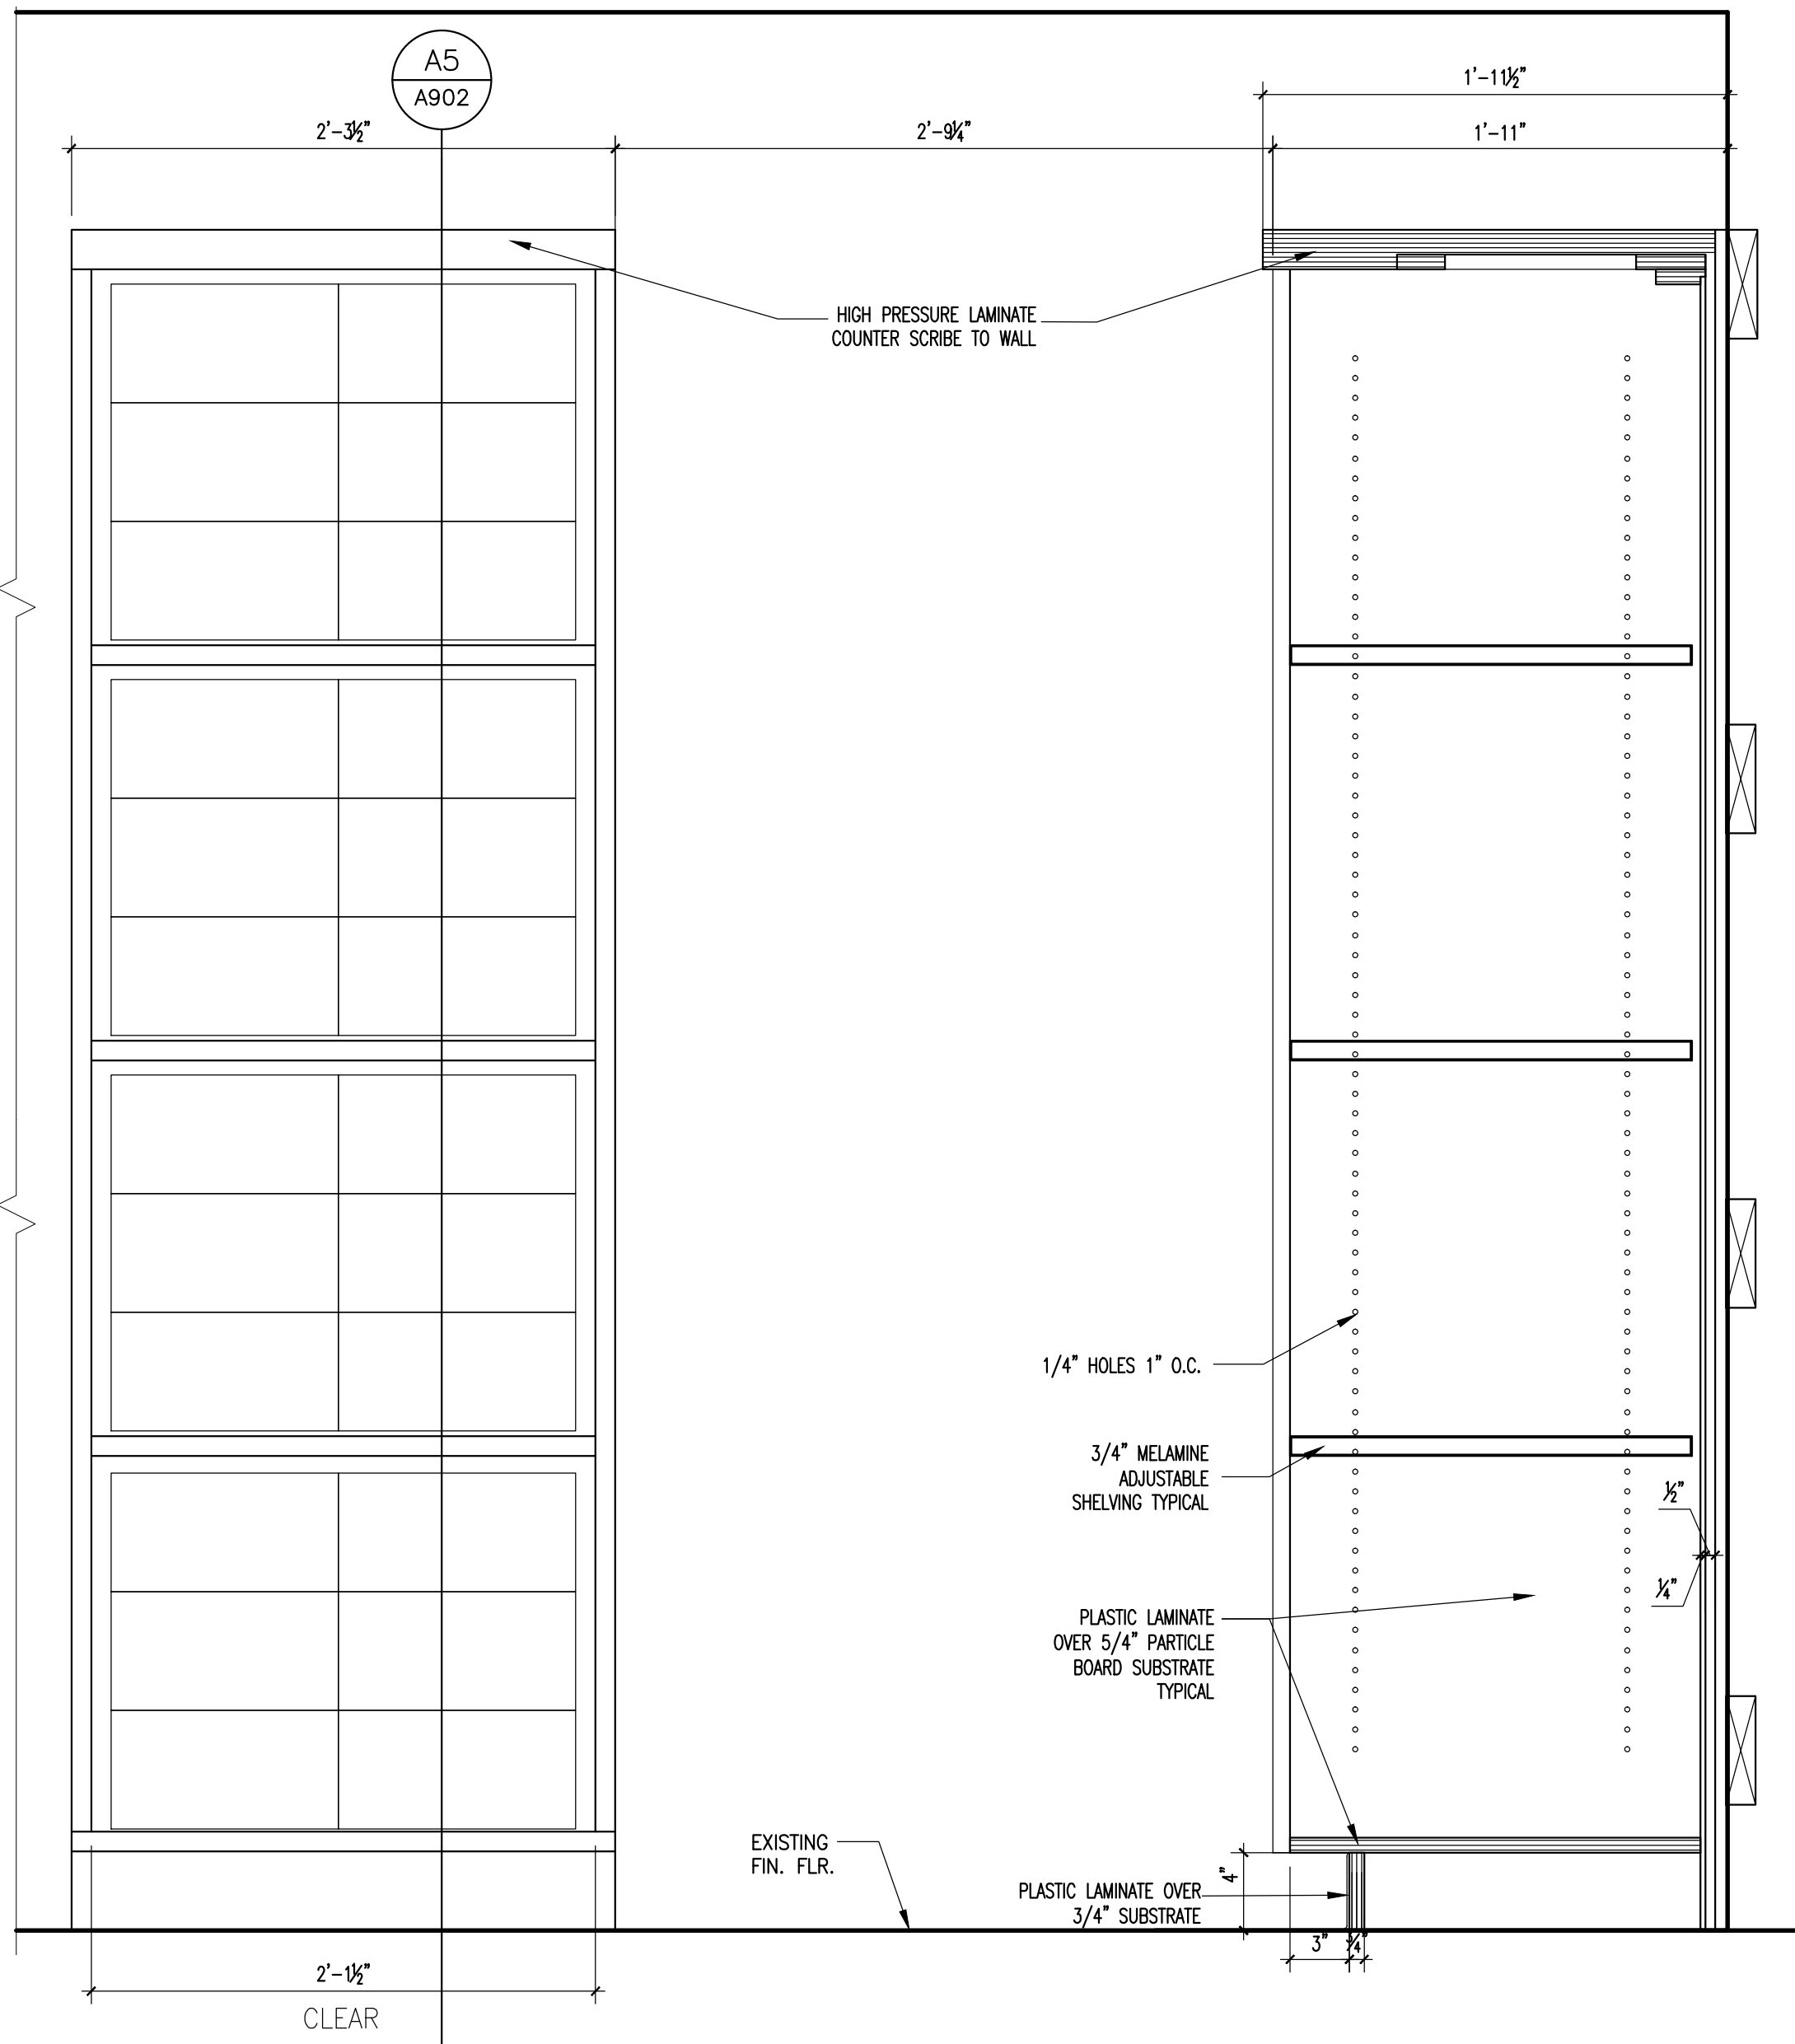

### F16 SECTION DETAIL @ HALF WALL

3" = 1'-0"

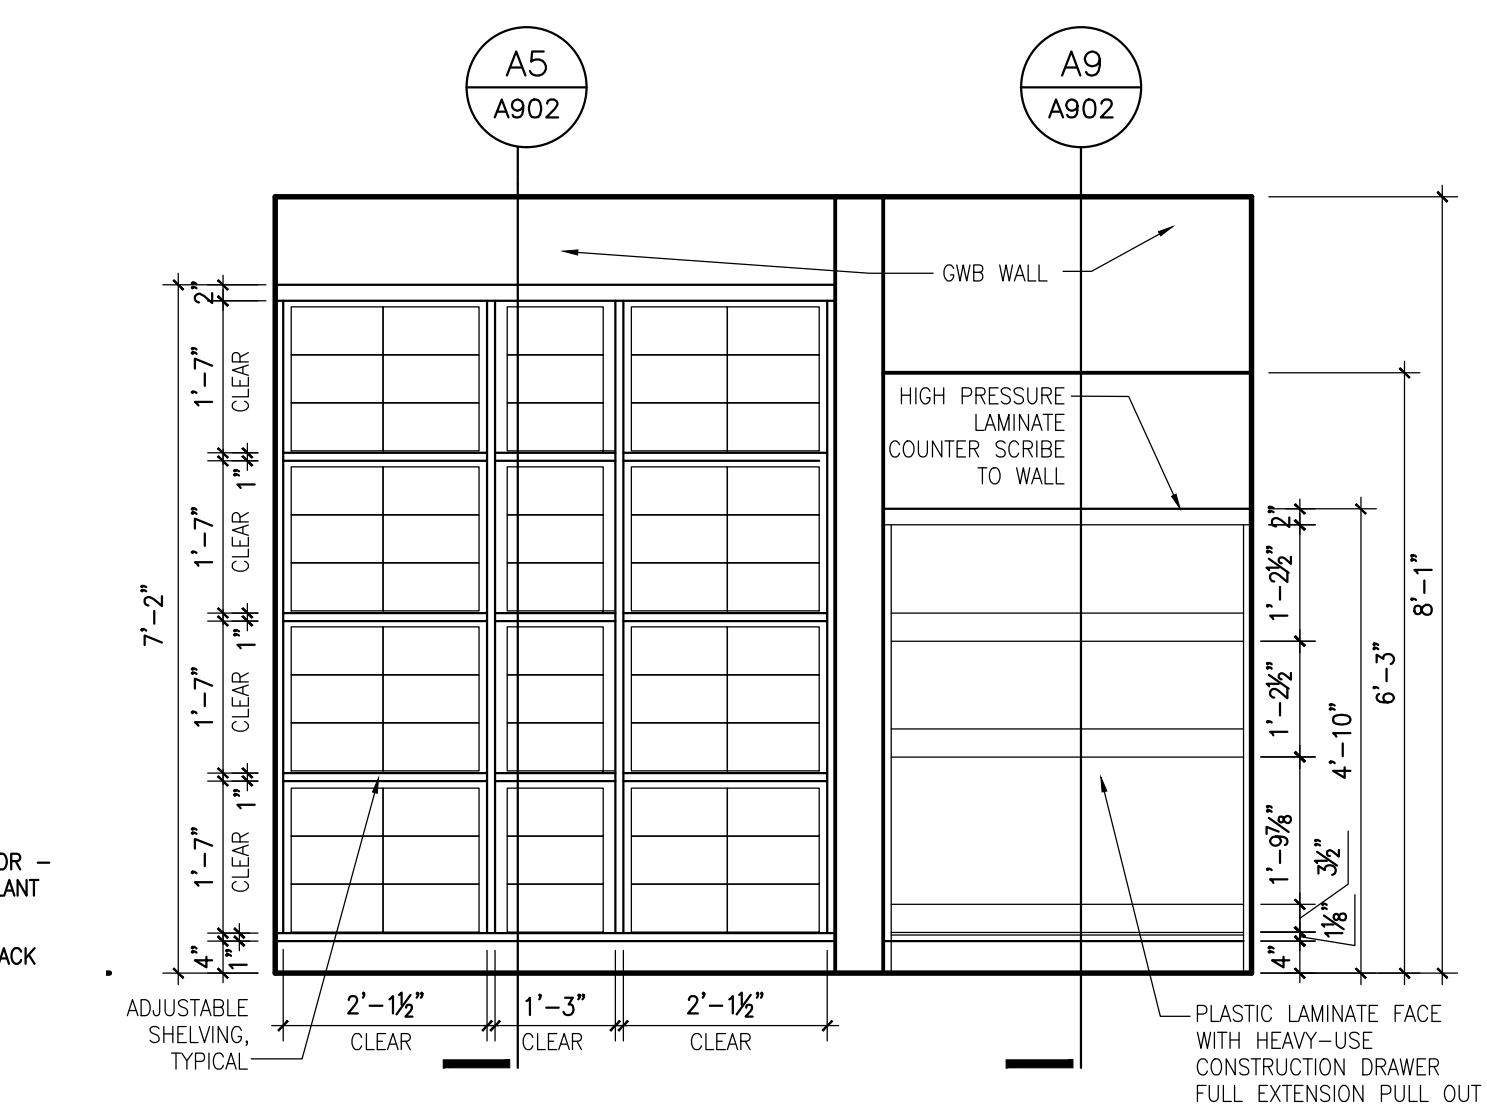


### AI INTERIOR ELEVATION

### A5 SHELVING SECTION

### A9 SHELVING SECTION

### A16 INTERIOR ELEVATION-MILLWORK

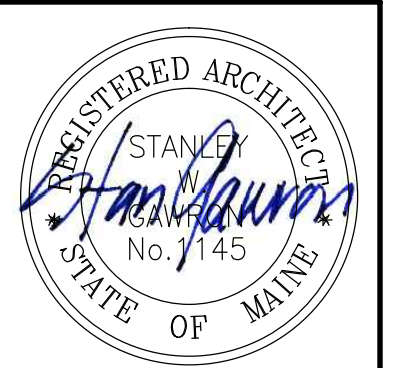

**Gawron Turgeon ARCHITECTS**  
29 Black Point Road  
Scarborough, Maine 04074  
www.gawronturgeon.com  
207-883-6307 ext. 207-883-0361 fax

**APOTHECARY BY DESIGN**  
NON-STERILE COMPOUNDING LAB  
141 PREBLE ST. PORTLAND ME

REVISIONS		
#	DATE	DESCRIPTION

DATE:	9.21.15
PROJECT #:	020115
DRAWN BY:	JME
CHECKED BY:	MET
DRAWING SCALE:	AS NOTED

**SHEET TITLE**  
INTERIOR ELEVATIONS FINISH SCHEDULE & DETAILS

**A902**

© COPYRIGHT 1985-2013 REPRODUCTION OR RELEASE OF THIS DOCUMENT WITHOUT WRITTEN PERMISSION OF GAWRON TURGEON ARCHITECTS IS PROHIBITED.