
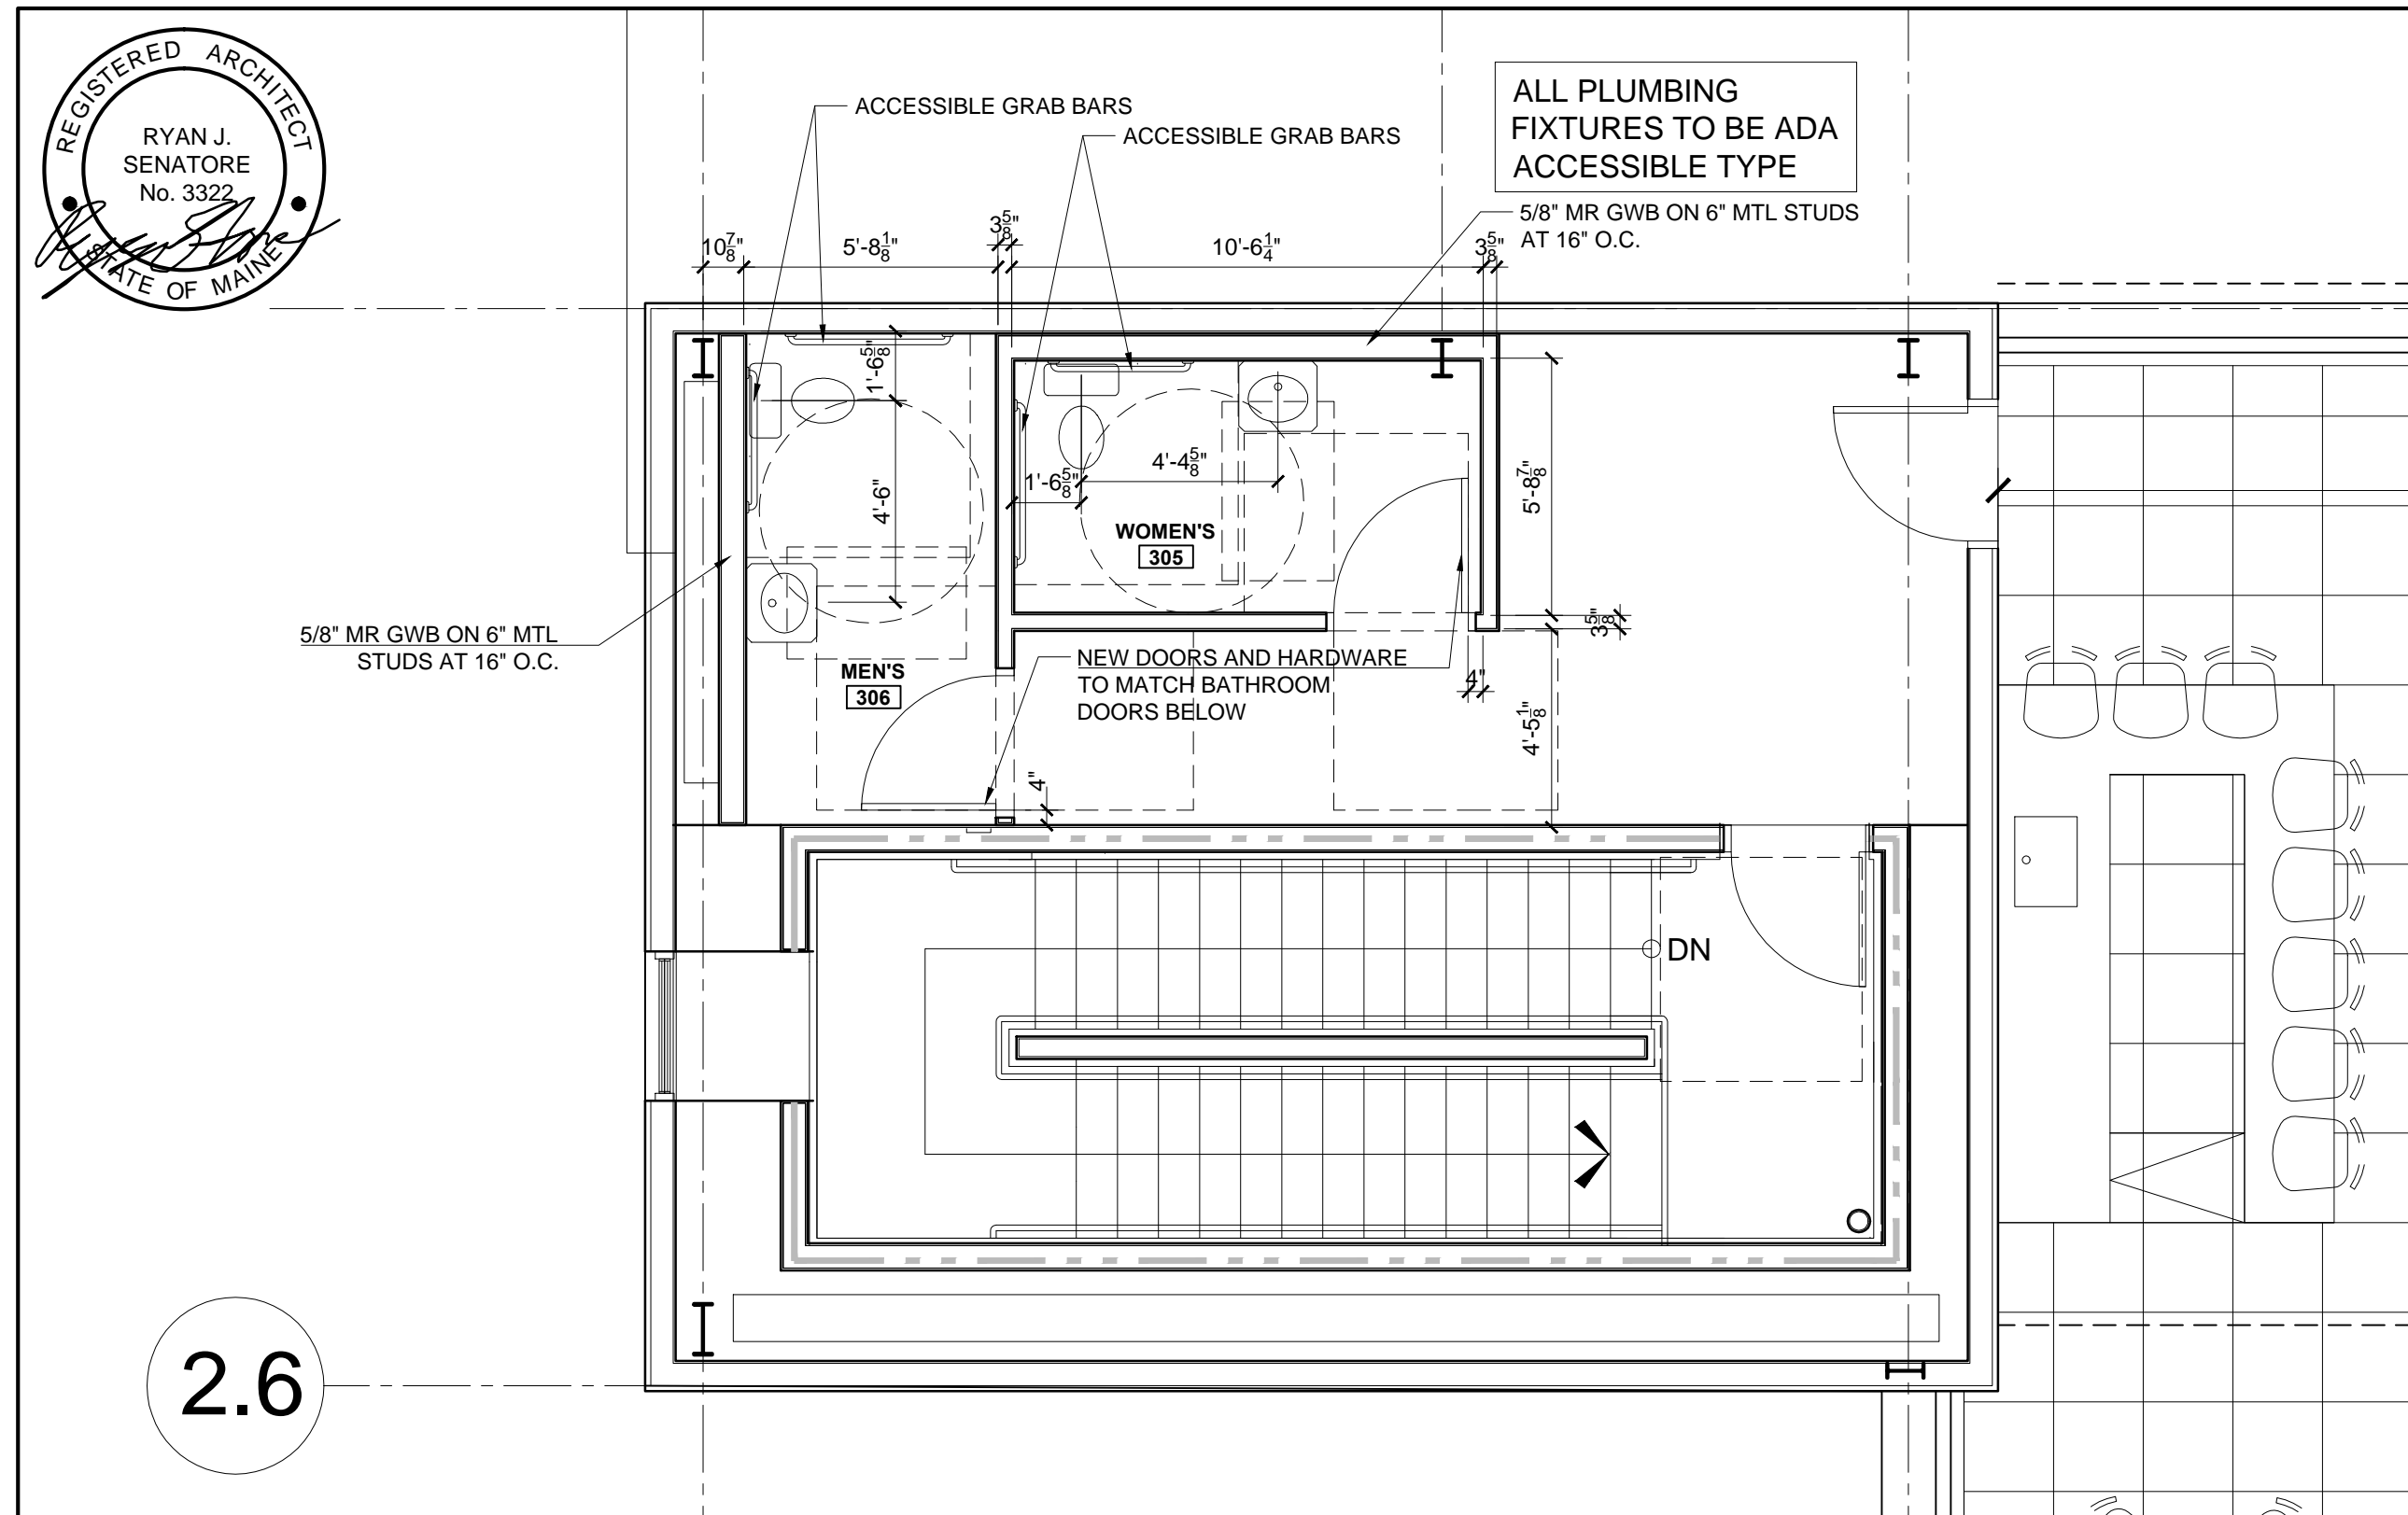


# BAYSIDE BOWL

07/20/16

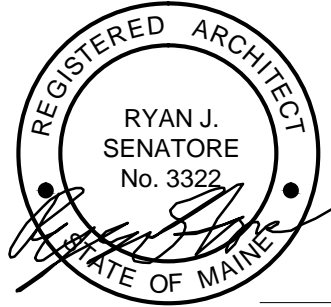

2.6

1 BATHROOM PLAN AT ROOF LEVEL  
1/4" = 1'-0"

ASK-2