




4 ASK-03 - PRO-SHOP CEILING SECTION DETAIL
 1 1/2" = 1'-0"

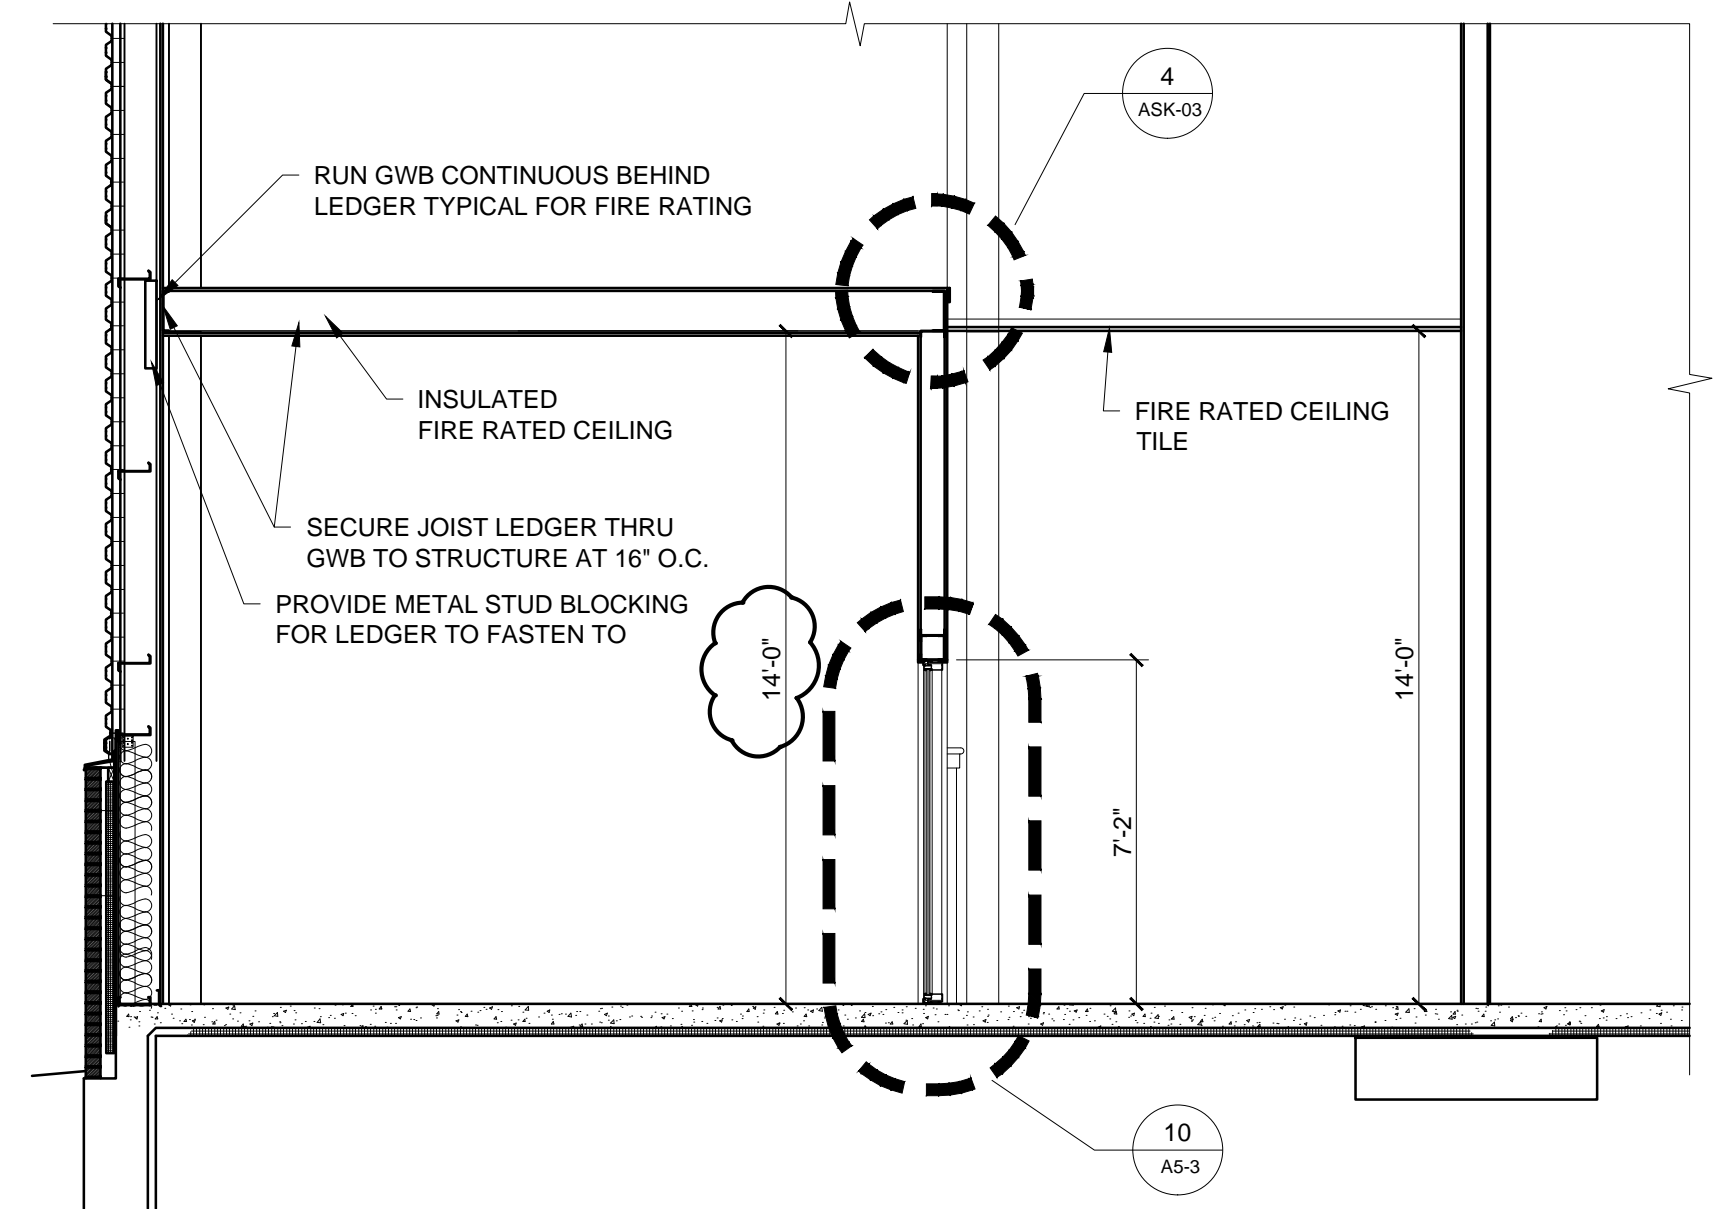

3 ASK-03 - PRO-SHOP SECTION DETAIL
 1/2" = 1'-0"

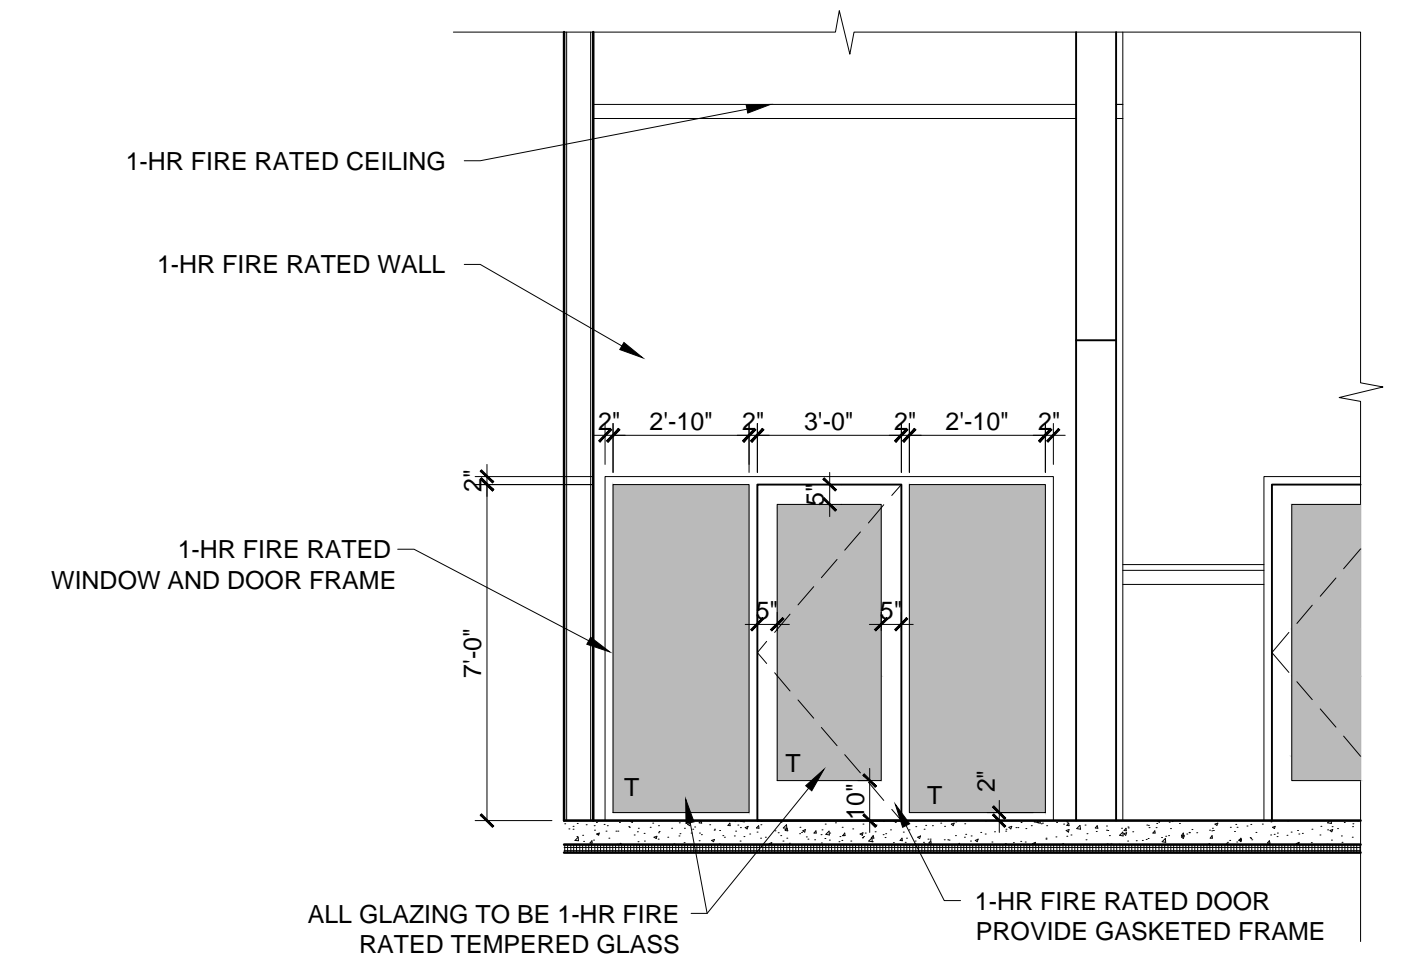

2 ASK-03 - NEW PROSHOP INTERIOR ELEVATION DETAIL
 1/2" = 1'-0"

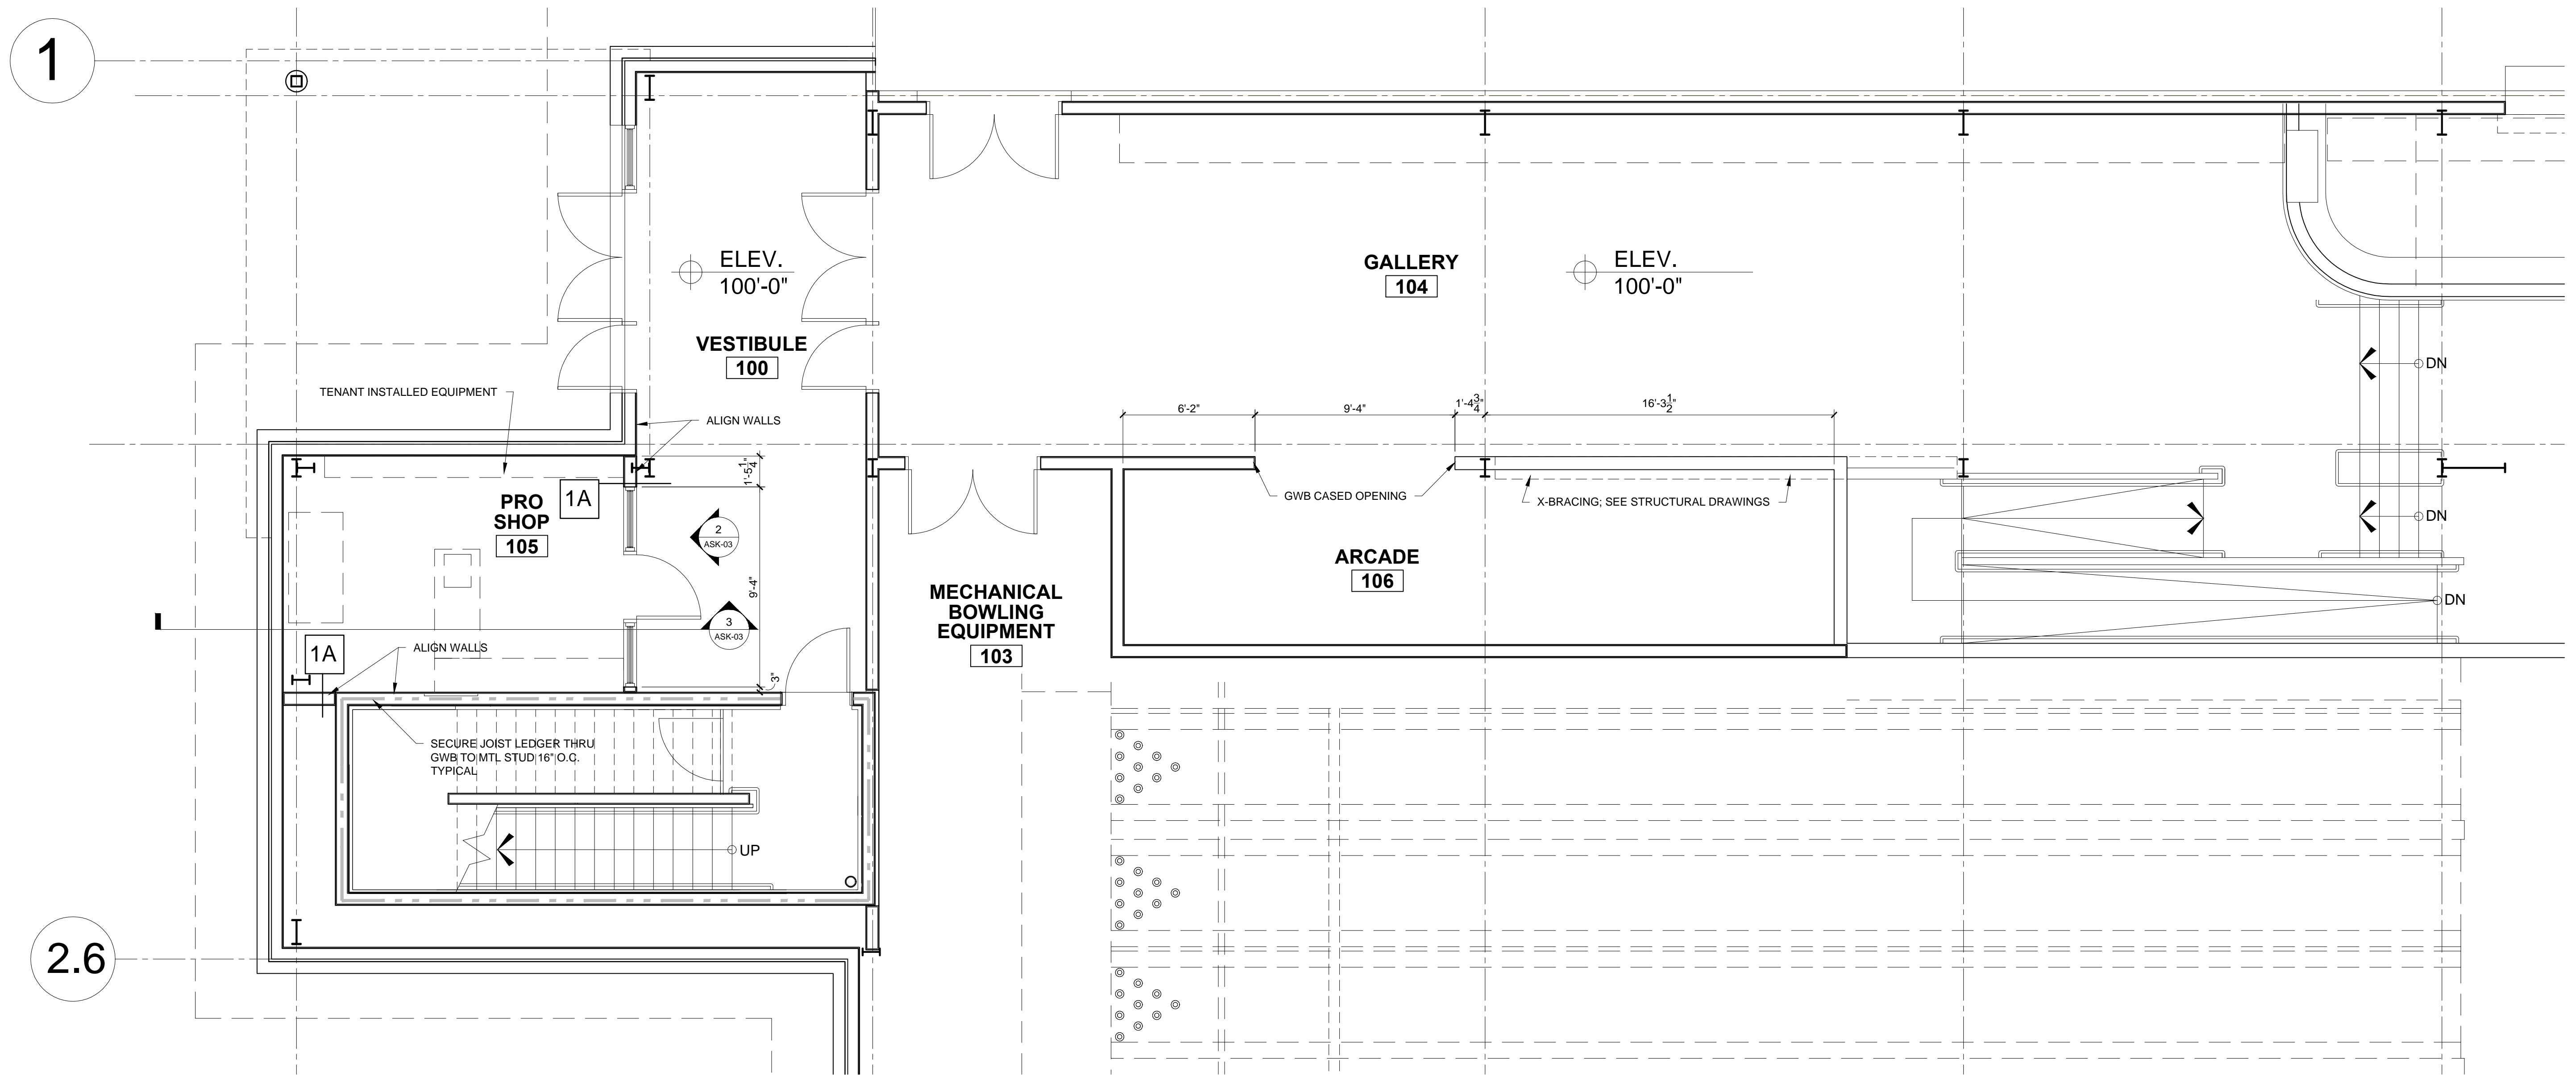

1 ASK-03 - RELOCATED PROSHOP / ARCADE
 1/4" = 1'-0"

1

2.6