



3 PLATFORM STAIRS SECTION DETAIL
1/4" = 1'-0"

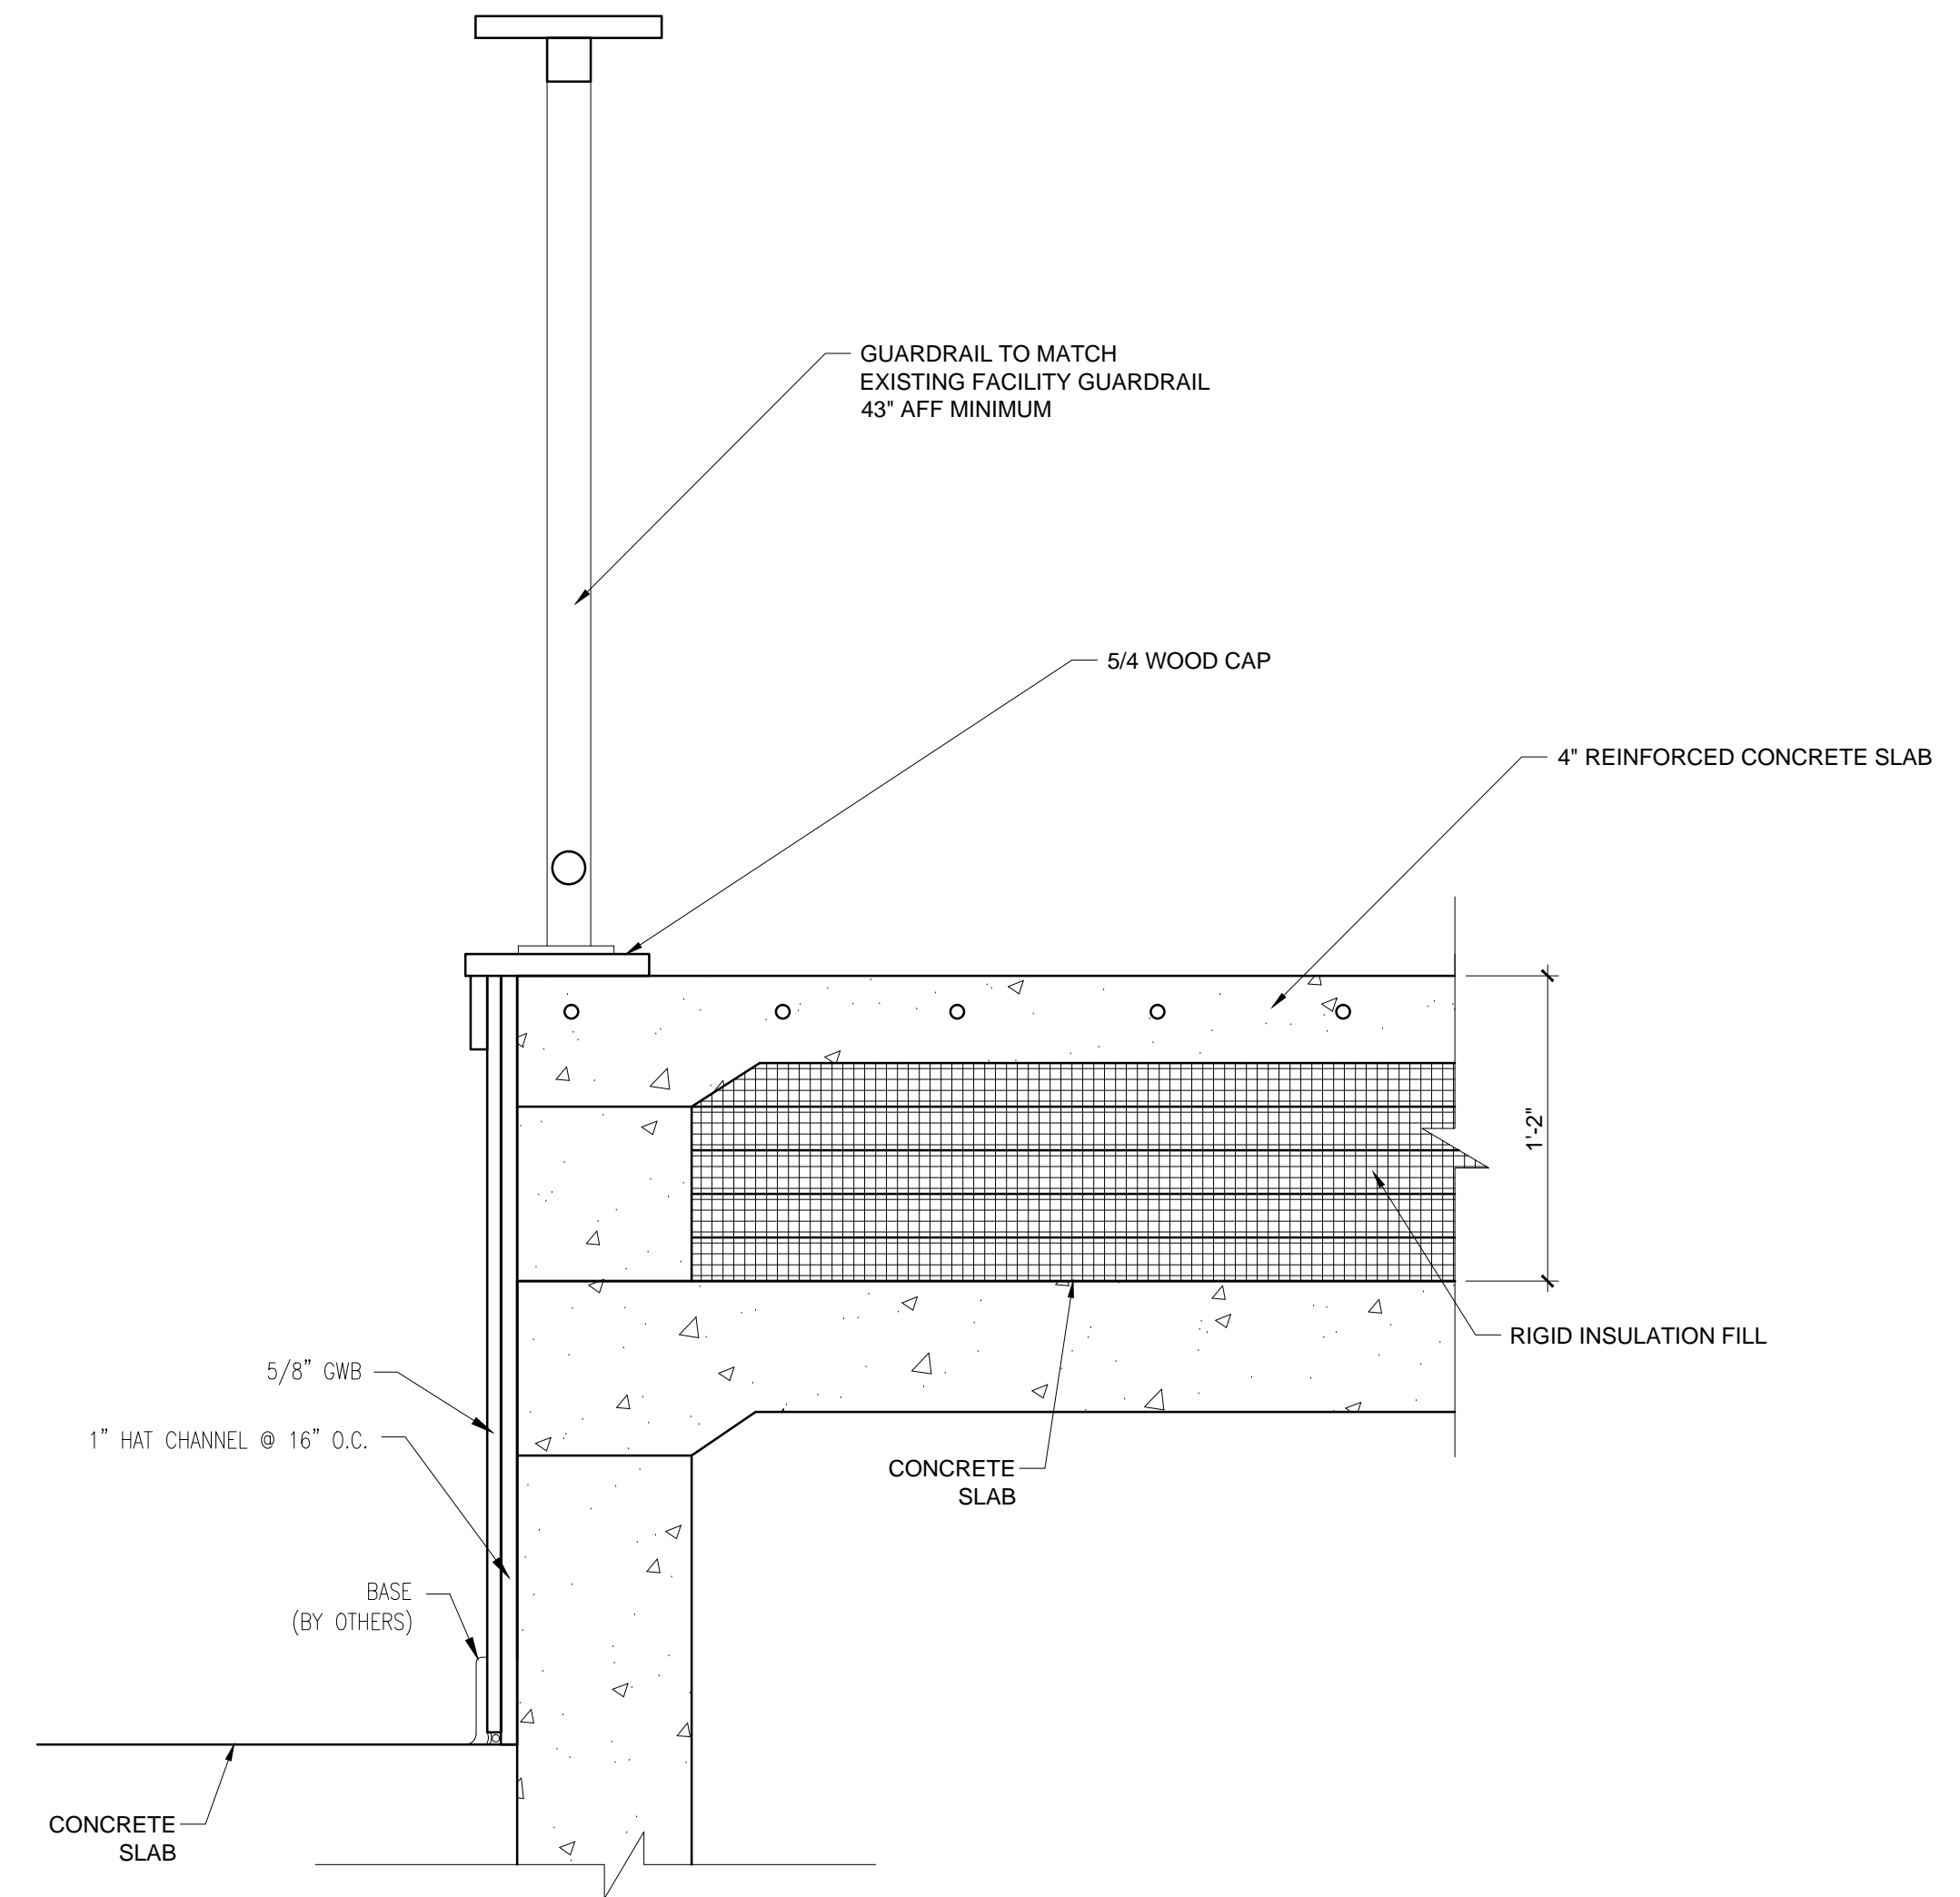

2 PLATFORM SECTION DETAIL
1/4" = 1'-0"

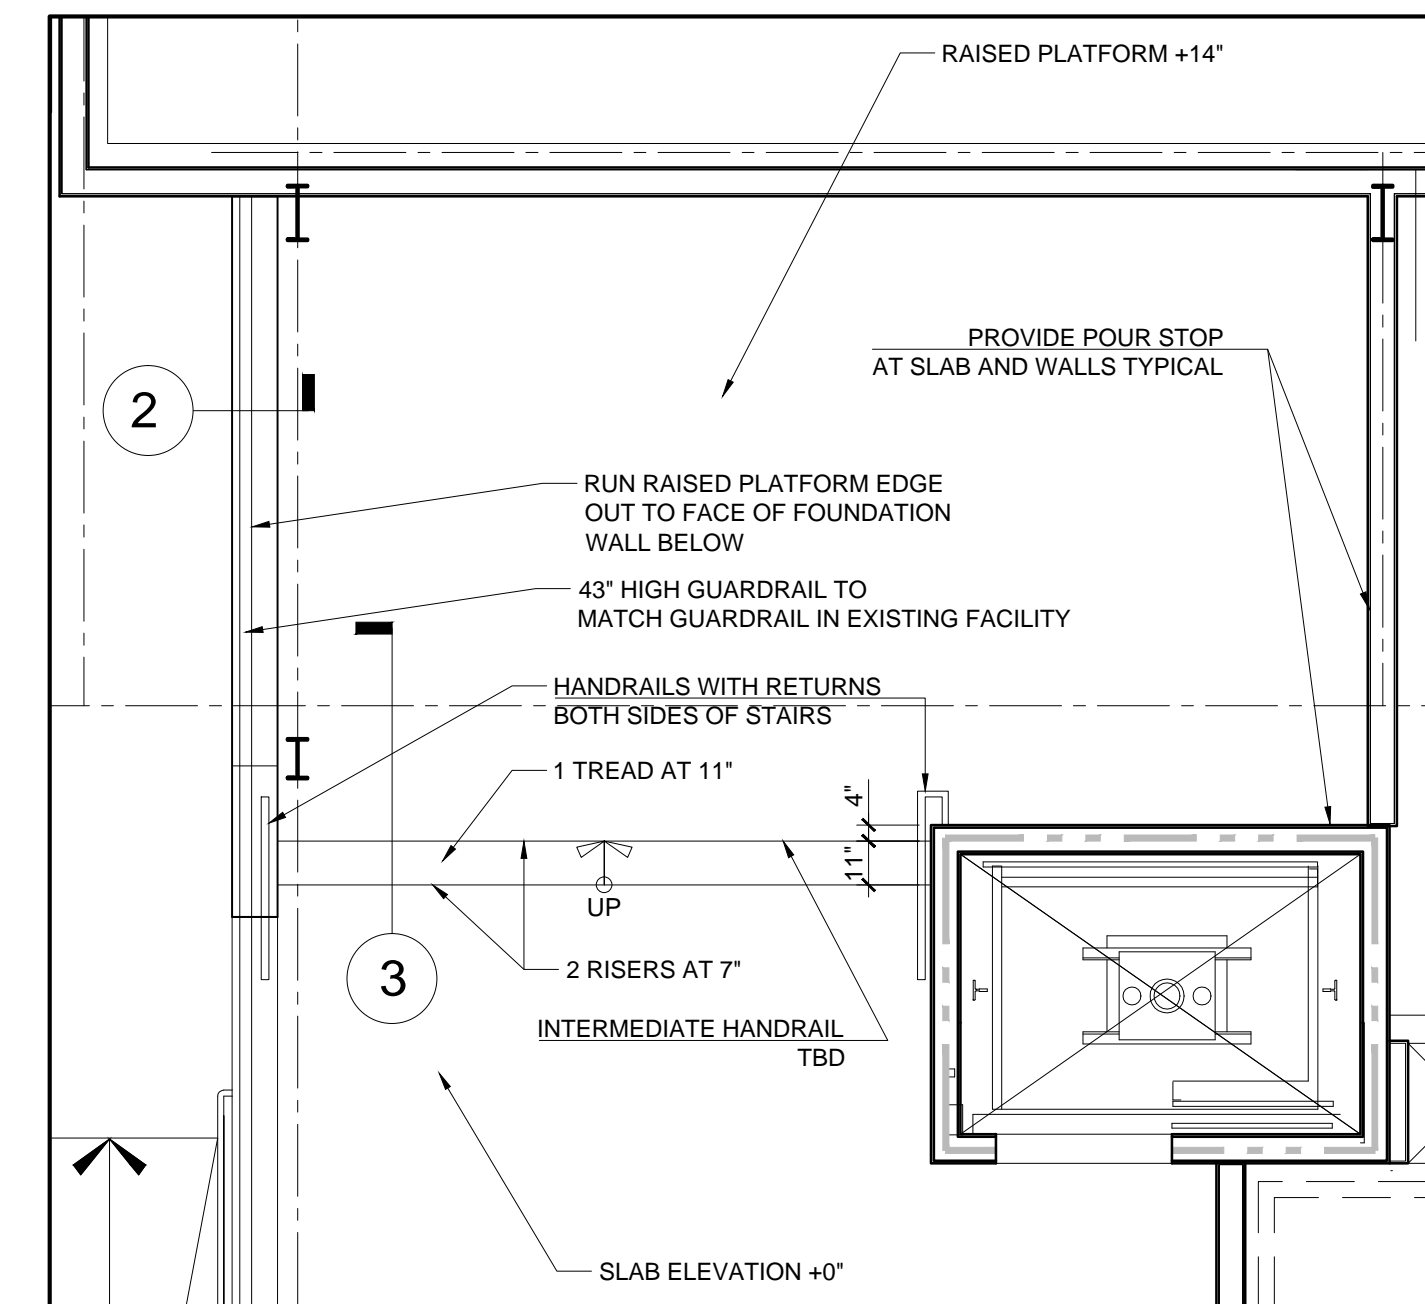

1 PLATFORM FLOOR PLAN
1/4" = 1'-0"

