

**ASSOCIATED DESIGN PARTNERS INC.**

80 Leighton Road  
Falmouth, Maine 04105  
Office: (207) 878-1751  
Fax: (207) 878-1788  
E-Mail: [atp@adpengineering.com](mailto:atp@adpengineering.com)


THIS DRAWING, DESIGN AND ELECTRONIC FILE ARE THE PROPERTY OF ASSOCIATED DESIGN PARTNERS, INC. THE REPRODUCTION, COPYING OR ANY OTHER USE OF THIS DOCUMENT WITHOUT WRITTEN CONSENT IS PROHIBITED.

PROJECT: **38-40 ALDER ST  
PORTLAND, MAINE**


SHEET TITLE: **DETAILS  
ISSUED FOR PERMITTING**

REVISIONS	DATE
No.	BY
1	AS
2	AS
3	AS
4	AS
5	AS
6	AS


DATE : 01/07/20  
SCALE : AS NOTED  
DESIGN BY: ASW  
DRAWN BY: RSC  
FILE #:  
PROJECT NUMBER:  
**19351**  
SHEET NO:  
**A2**

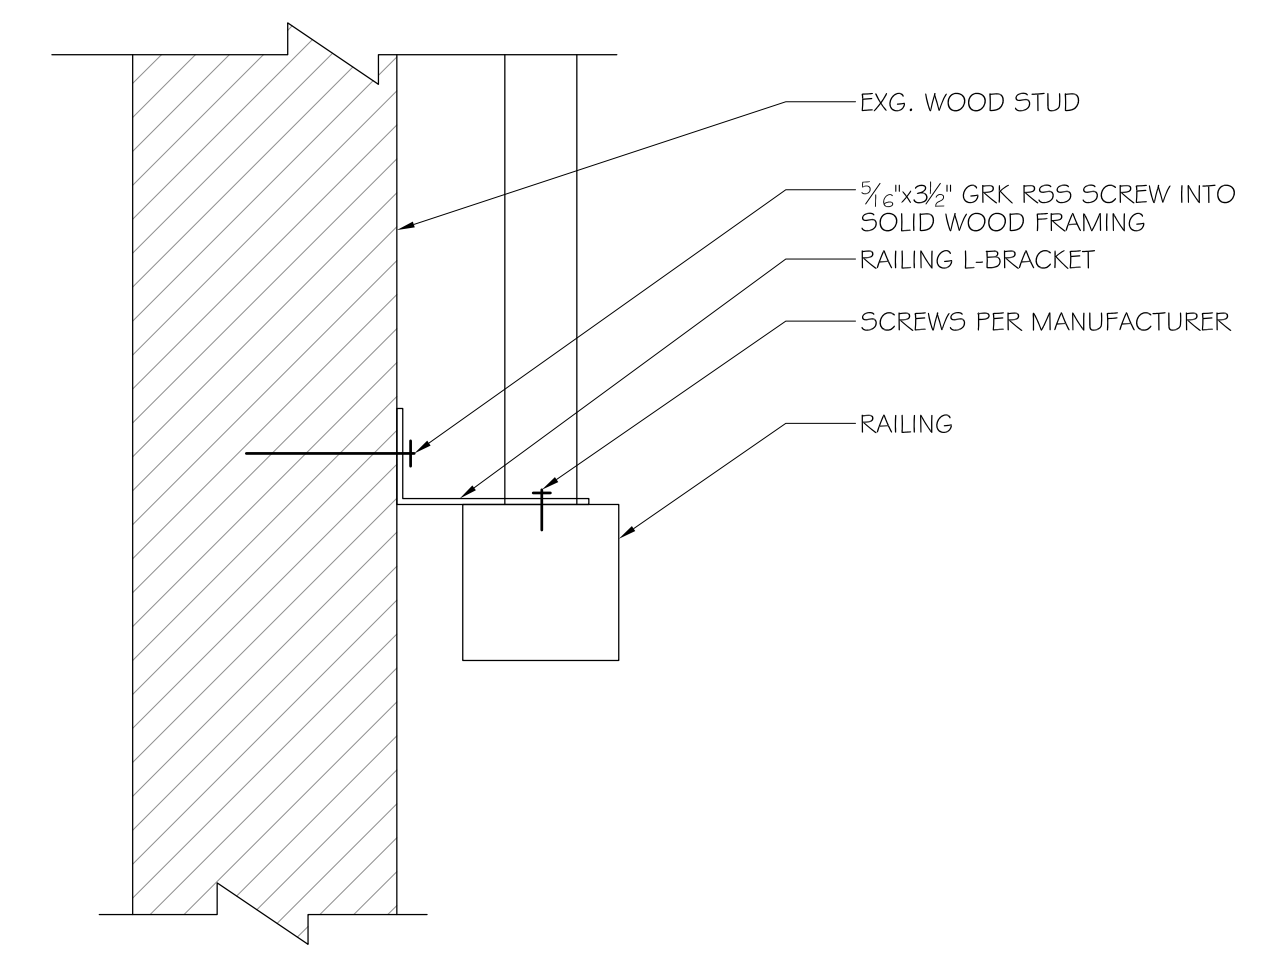

**C1 ALUMINUM BARRIER RAILING CONNECTION DETAIL**  
SCALE: 3"= 1'-0"

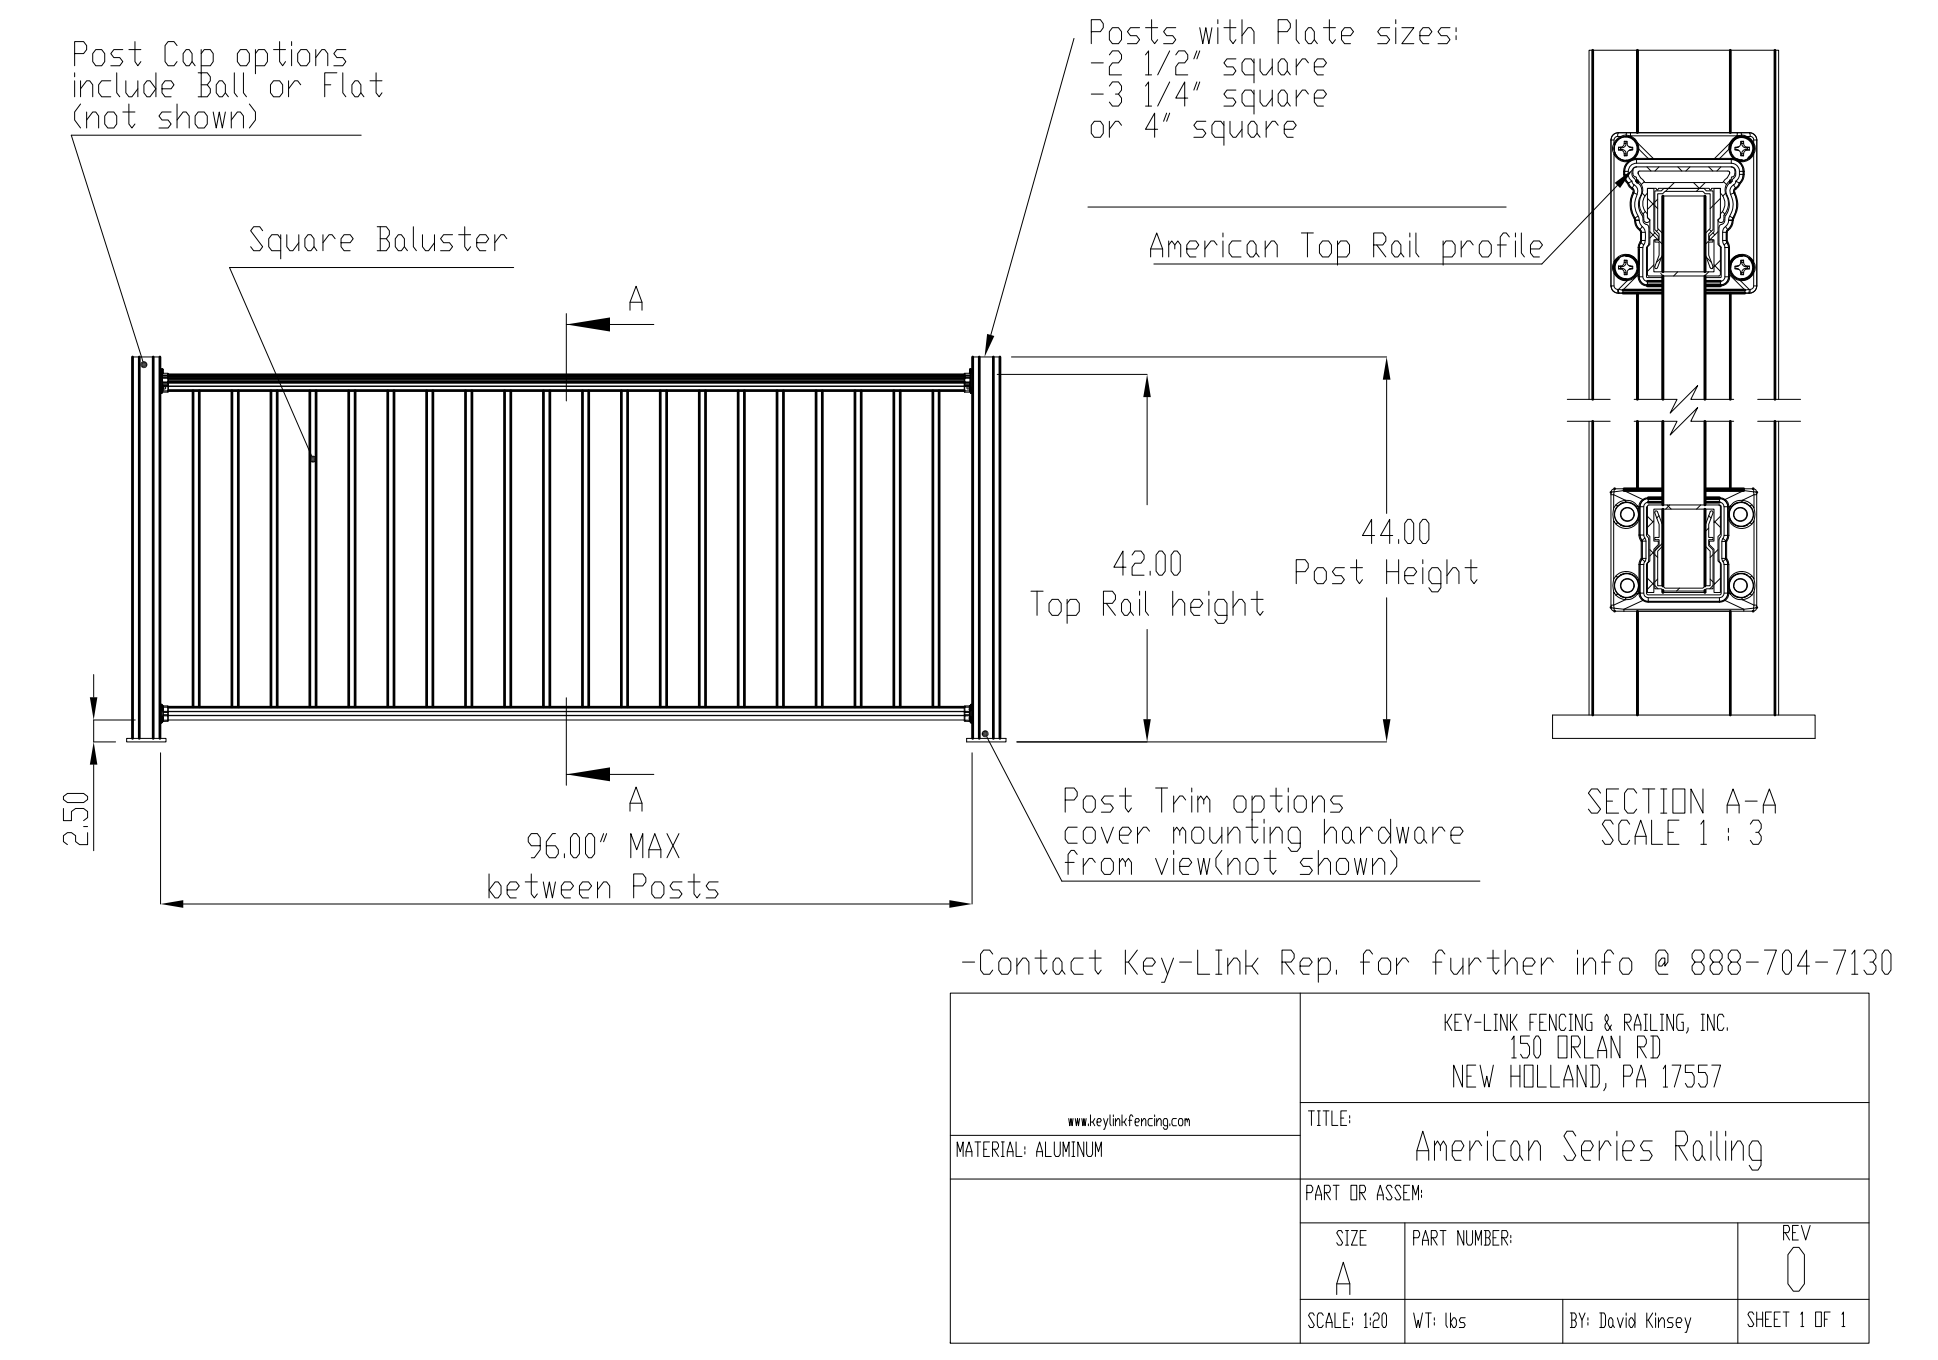

**B1 ALUMINUM BARRIER RAILING**  
SCALE: 1"= 1'-0"

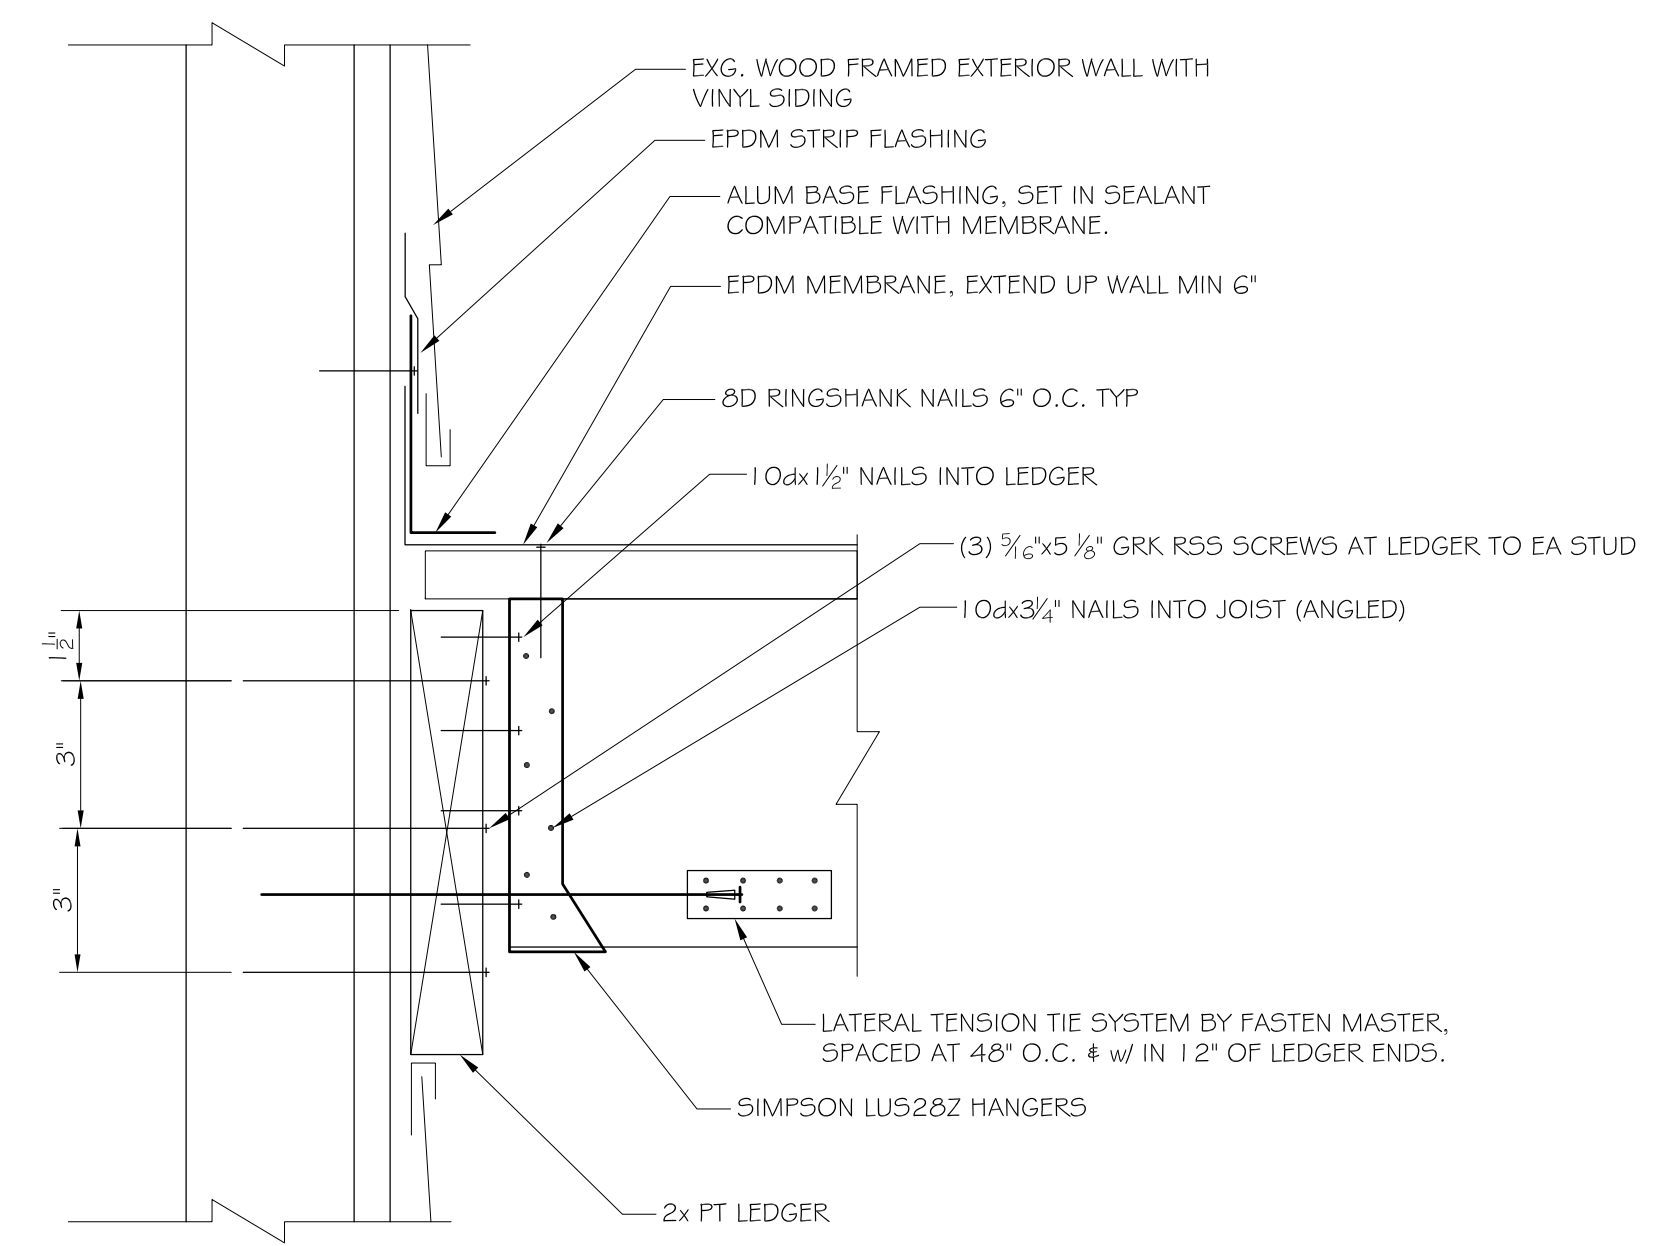

**A1 LEDGER TO WALL CONNECTION**  
SCALE: 3"= 1'-0"

