



2A Building Section - Alternates
 Scale: 1/8" = 1'-0"

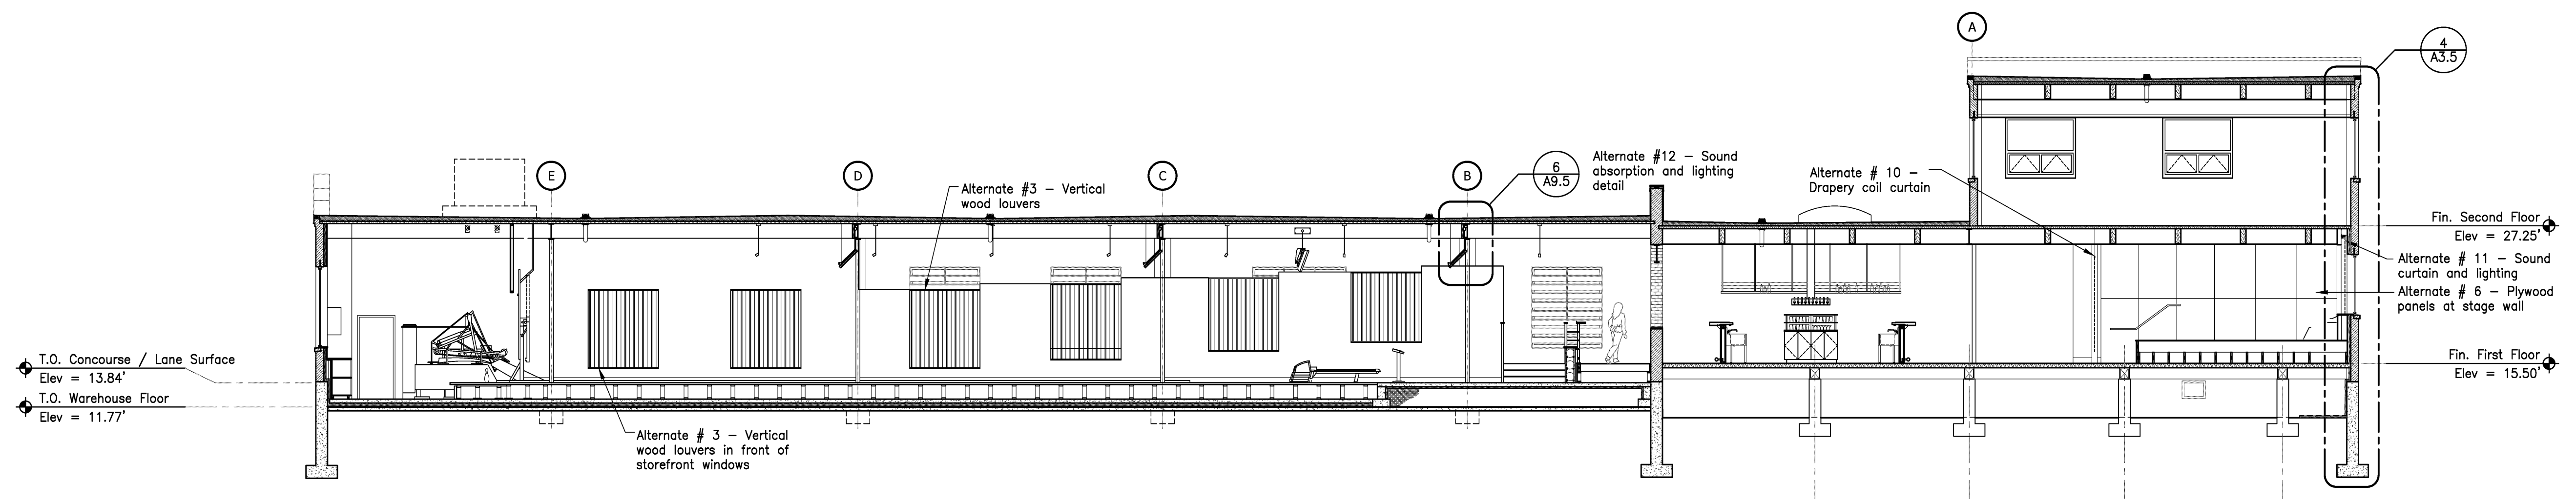

3A Building Section - Alternates
 Scale: 1/8" = 1'-0"

Bowl Portland
 58 Alder Street Portland, Maine

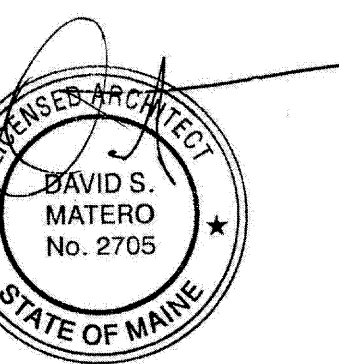

Job Number: 09.017

Date: 07.Dec.09

Scale: 1/8" = 1'-0"

Drawing Title:

Building
 Sections
 Alternates

A3.1A
 Issue for Bid