



6 Existing Building Section
 Scale: 1/8" = 1'-0"

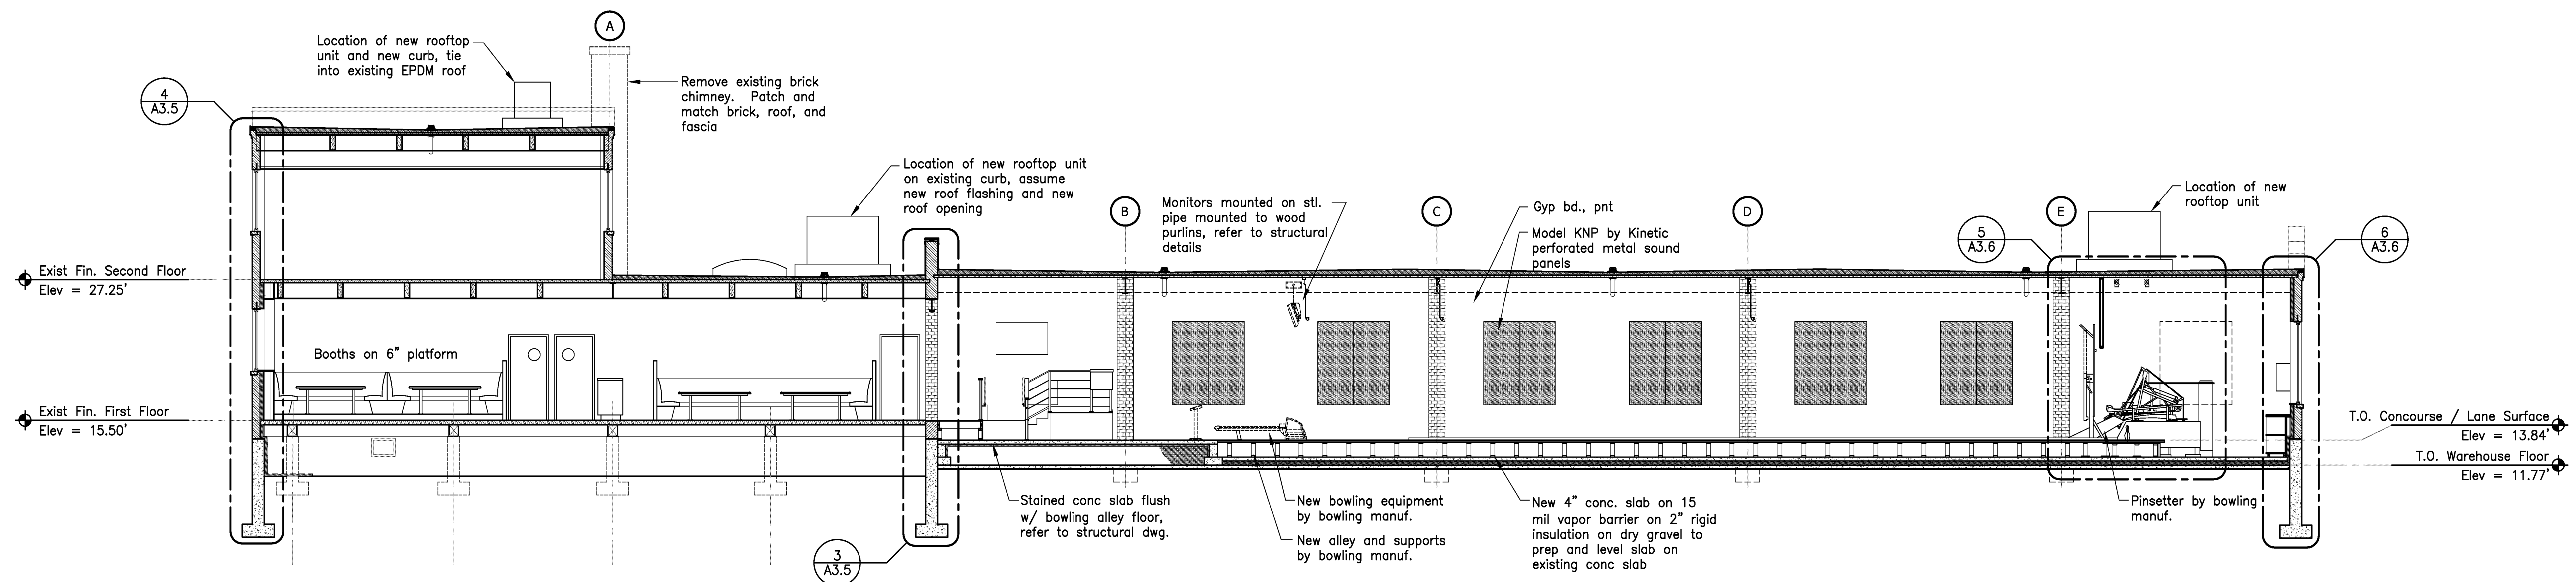


7 Building Section - Base Bid
 Scale: 1/8" = 1'-0"

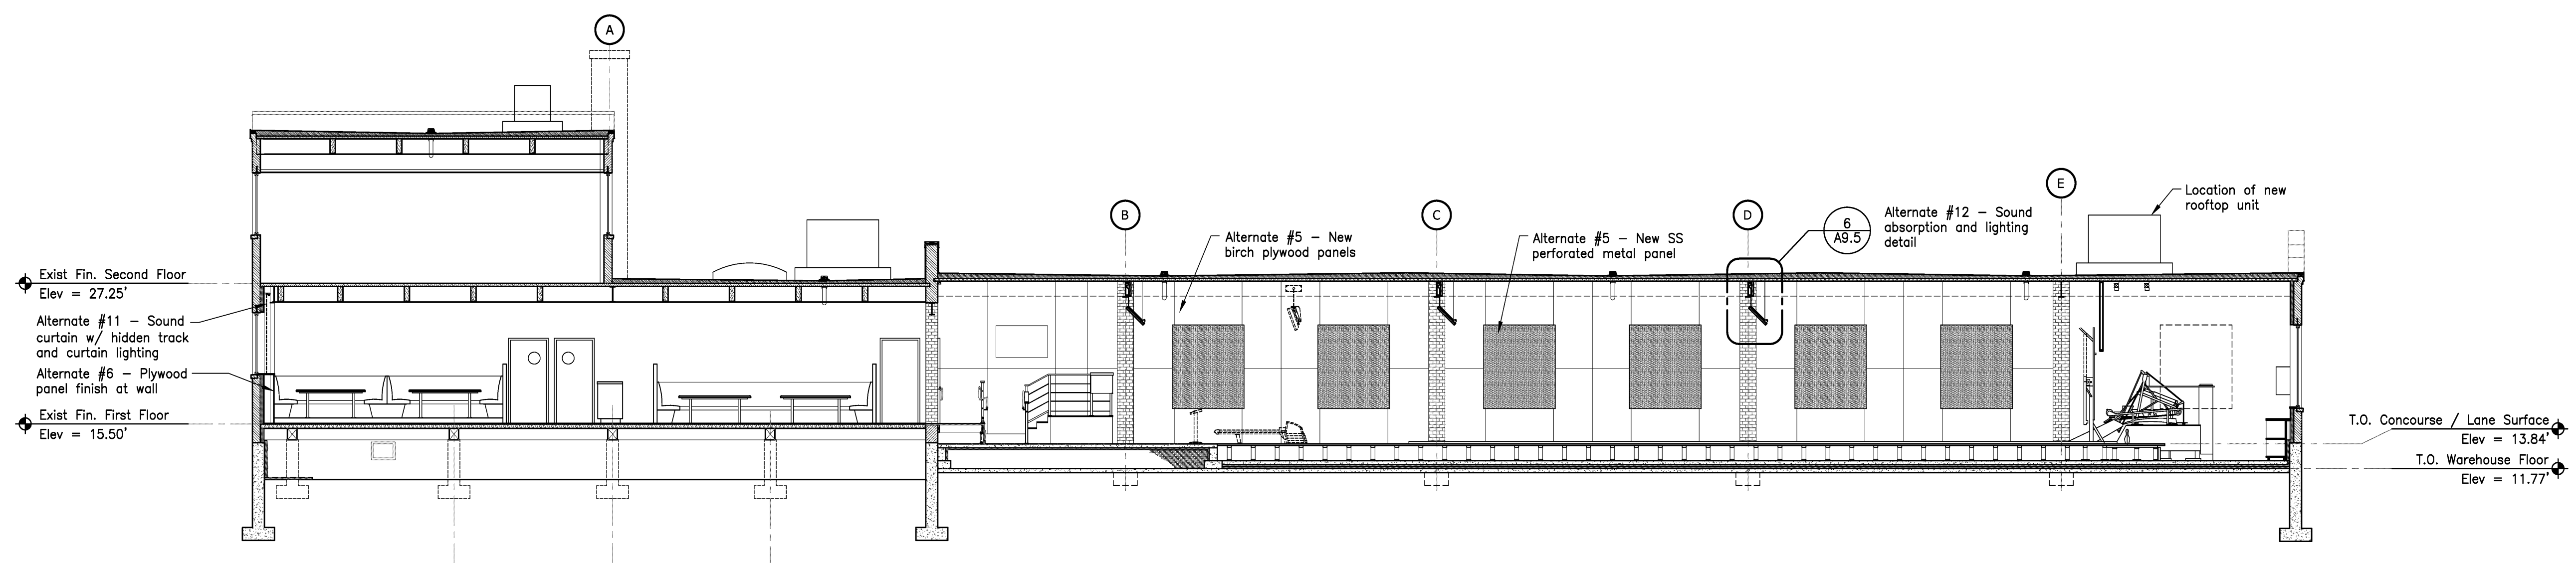

7A Building Section - Base Bid
 Scale: 1/8" = 1'-0"

Bowl Portland
 58 Alder Street Portland, Maine

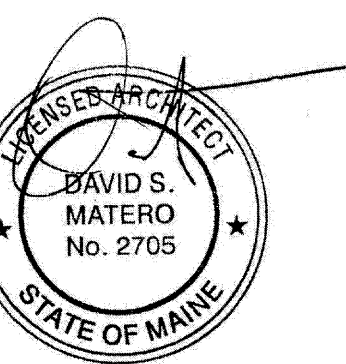

Job Number: 09.017
 Date: 07.Dec.09
 Scale: 1/8" = 1'-0"

Drawing Title:

Building Sections
 Base Bid /
 Alternates

A3.3
 Issue for Bid