




1 West Wall - Entry Foyer
Scale: 3/8" = 1'-0"

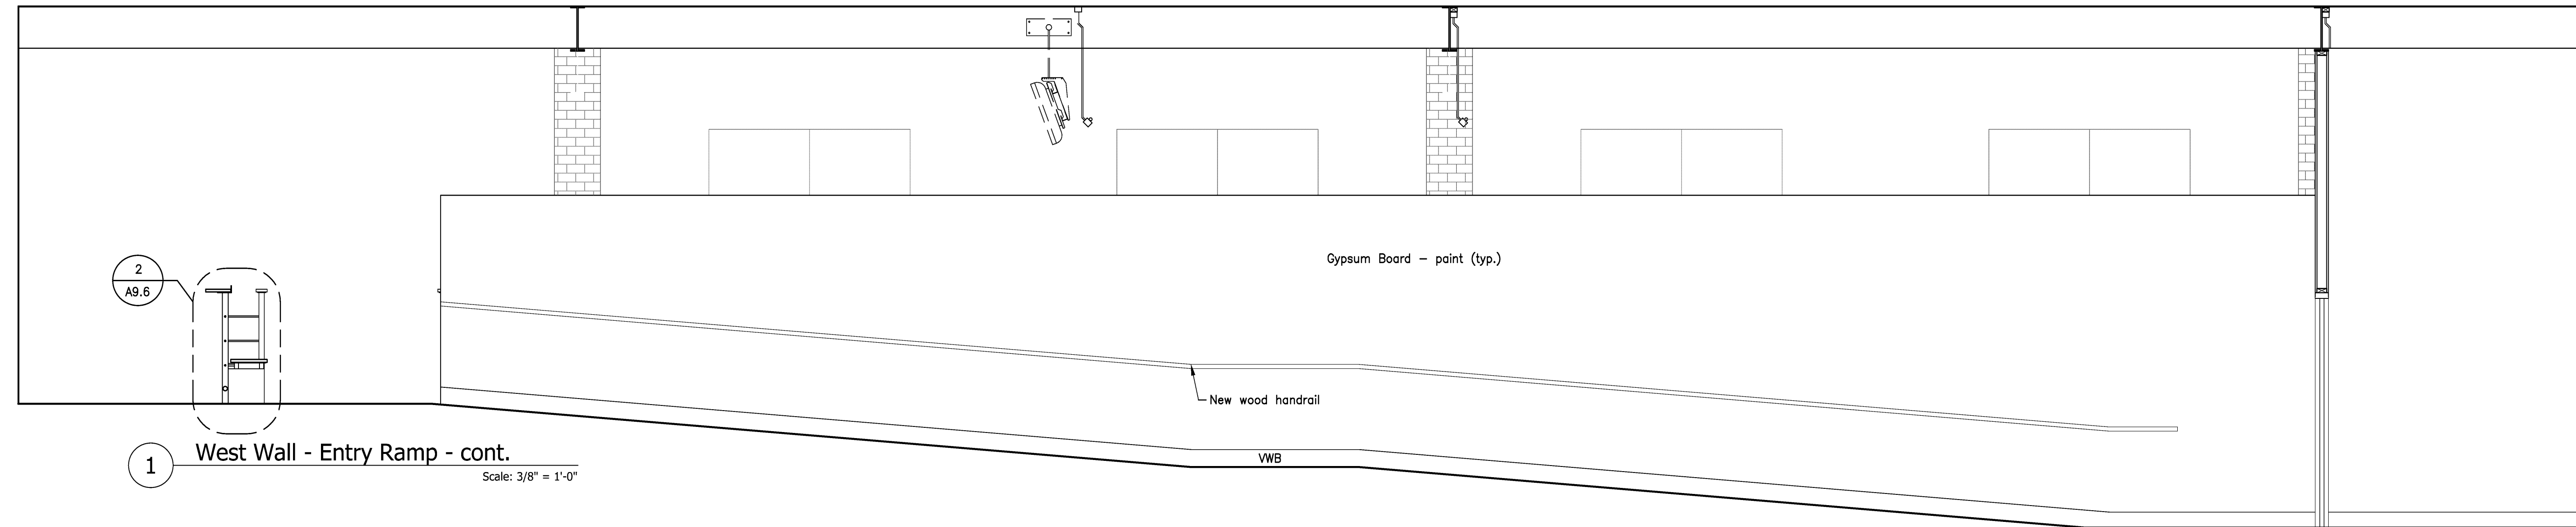

1 West Wall - Entry Ramp - cont.
Scale: 3/8" = 1'-0"

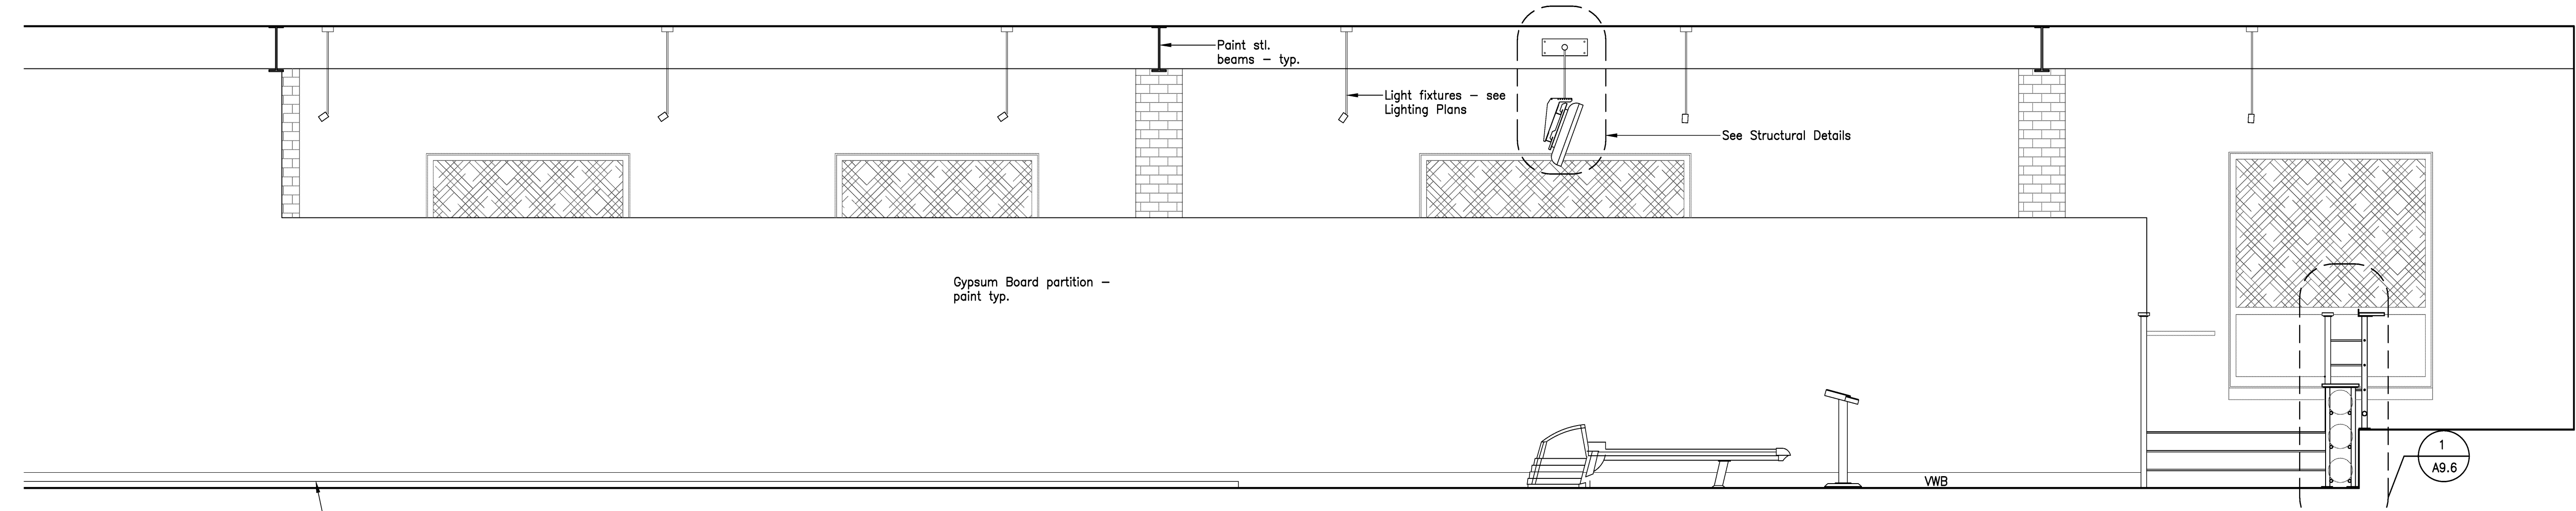

2 East Wall - Bowling Lanes
Scale: 3/8" = 1'-0"

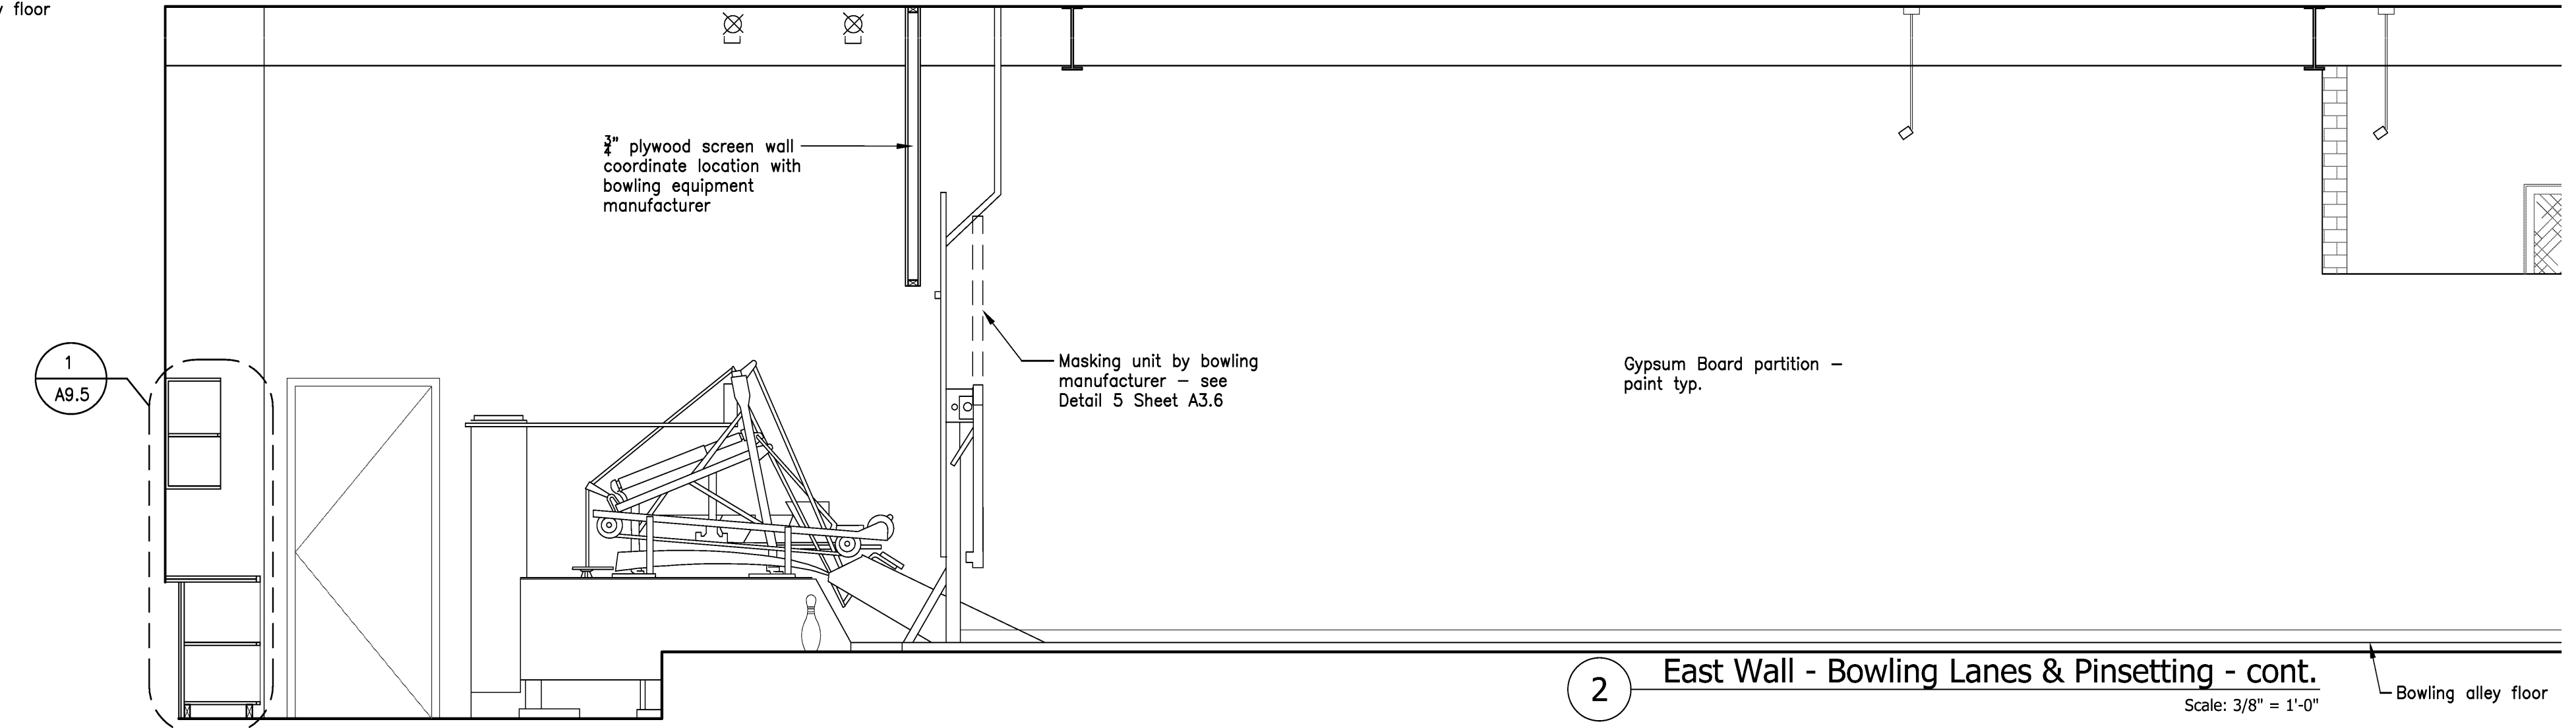

2 East Wall - Bowling Lanes & Pinsetting - cont.
Scale: 3/8" = 1'-0"