




1 North Wall - Pin Setting  
Scale: 3/8" = 1'-0"

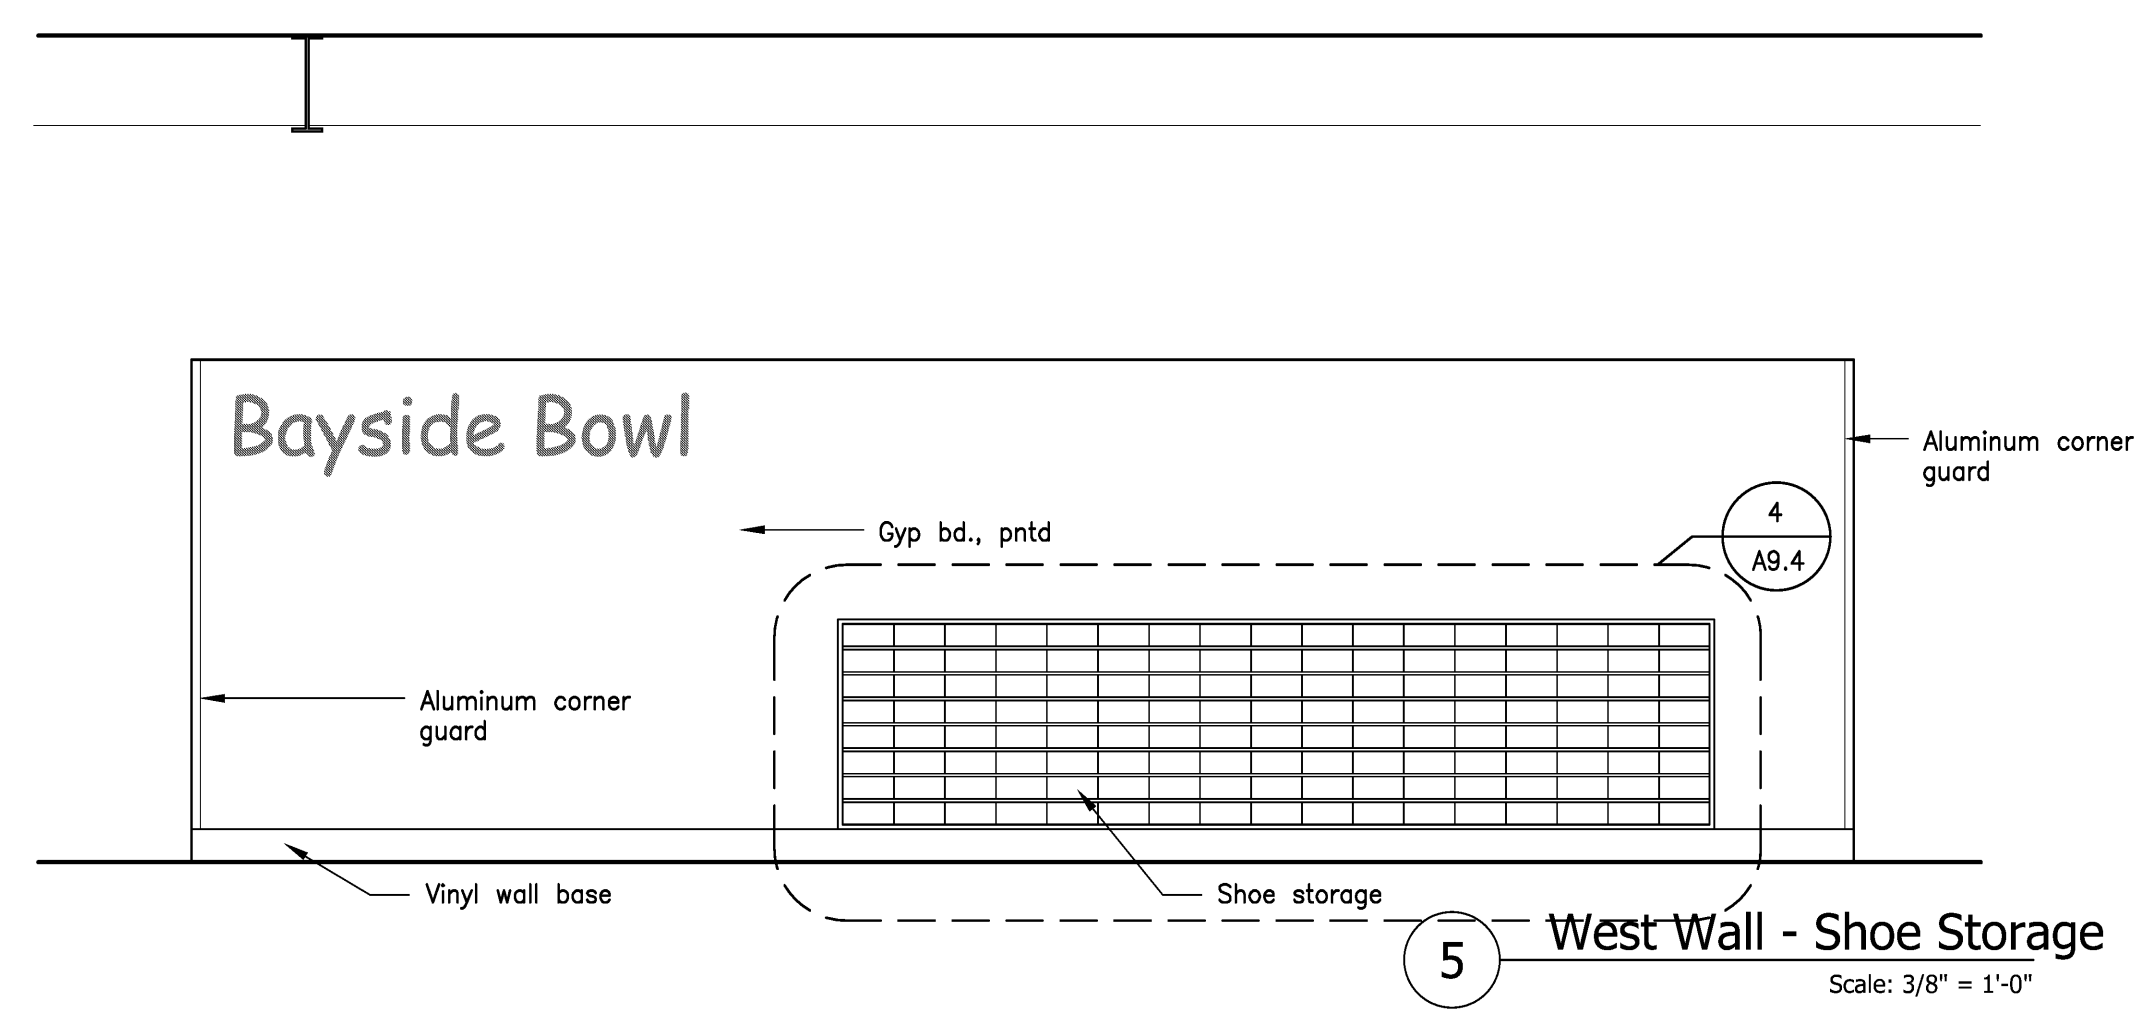


5 West Wall - Shoe Storage  
Scale: 3/8" = 1'-0"

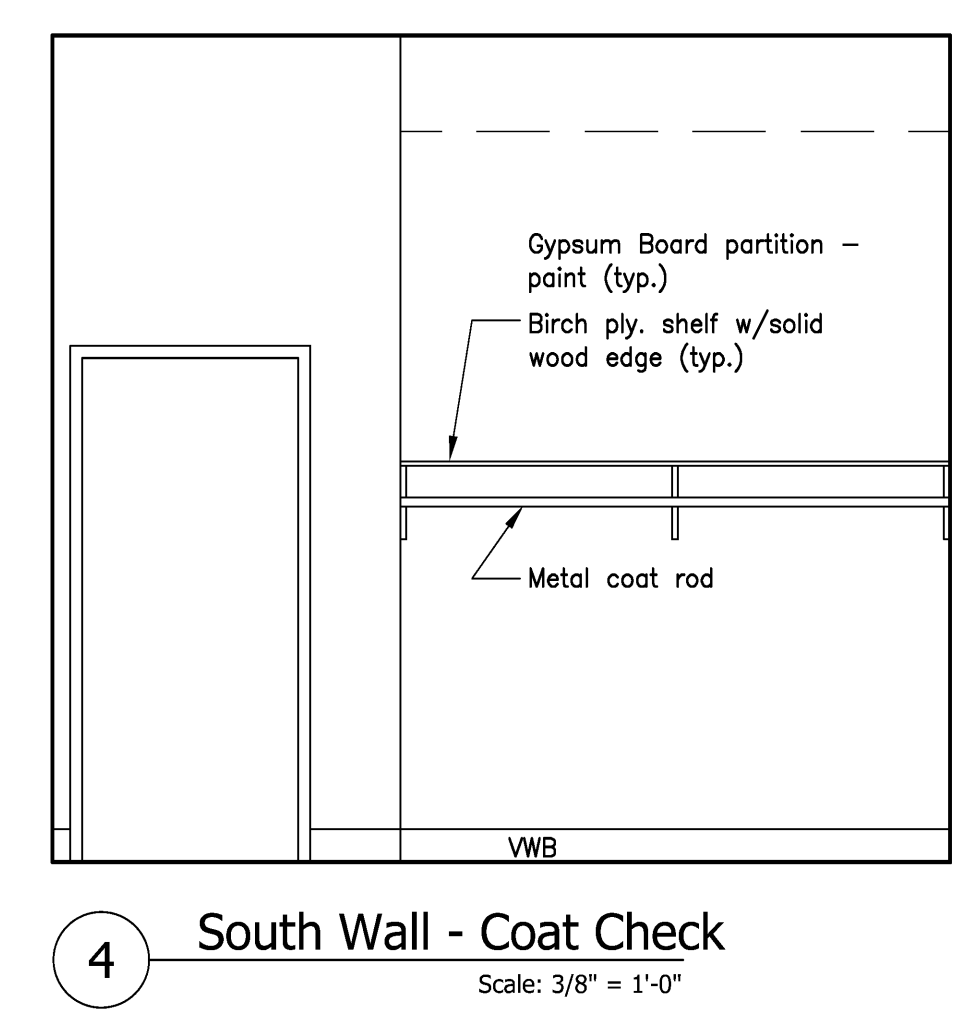


4 South Wall - Coat Check  
Scale: 3/8" = 1'-0"

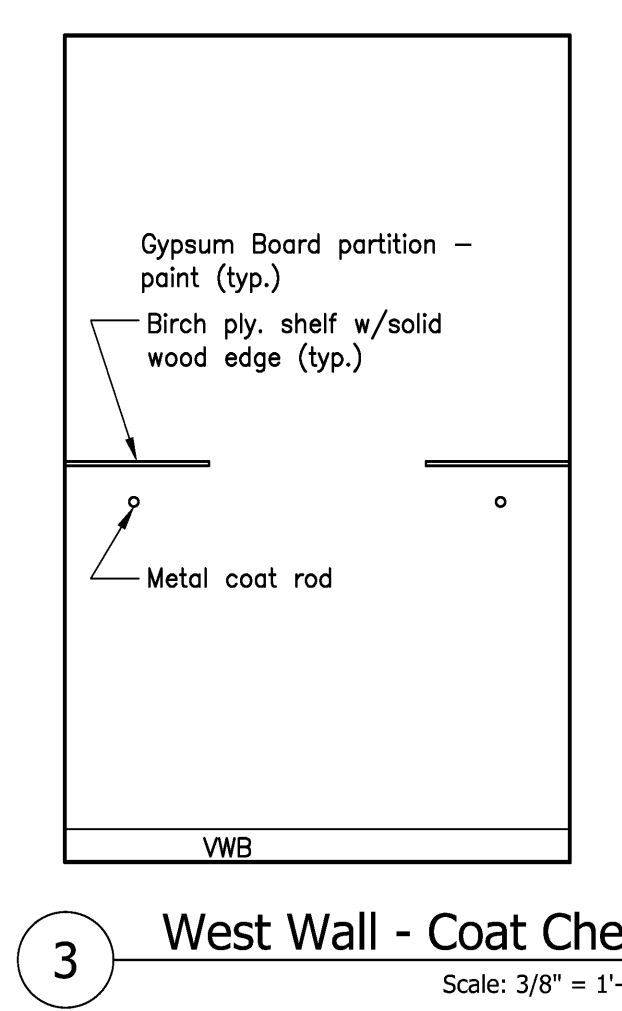


3 West Wall - Coat Check  
Scale: 3/8" = 1'-0"

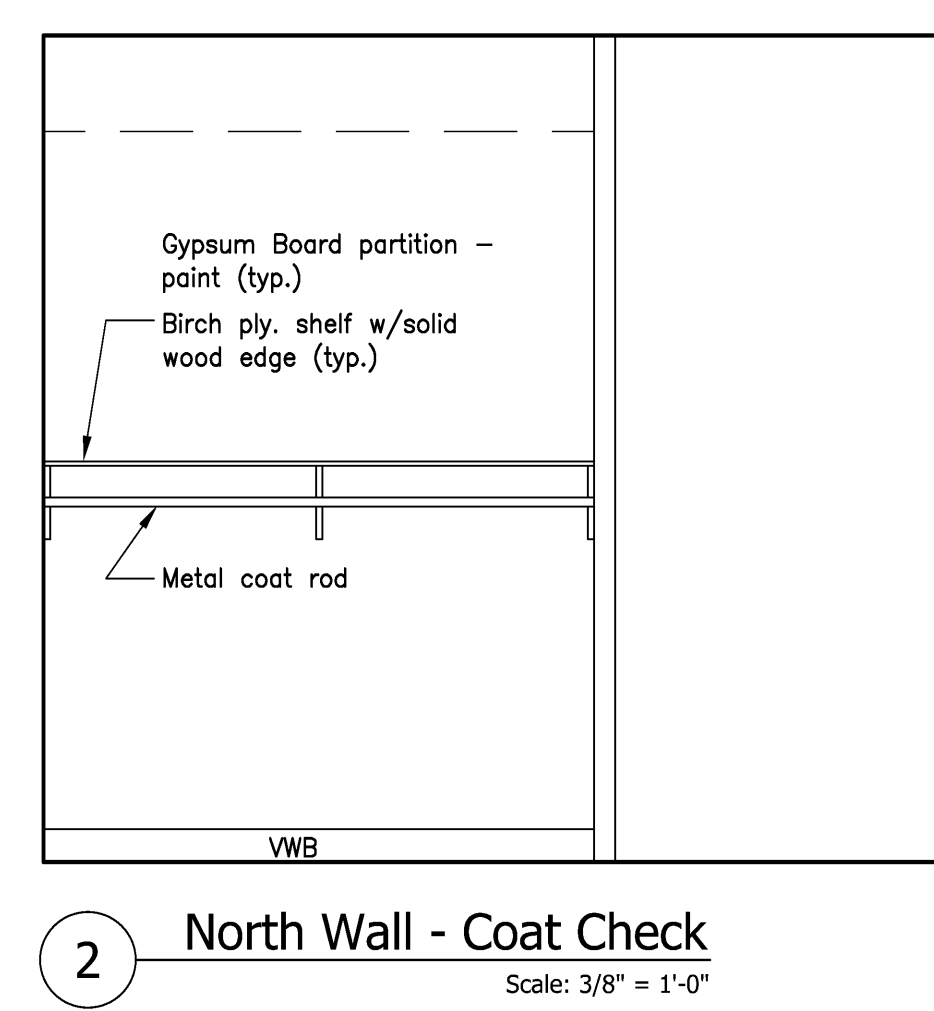


2 North Wall - Coat Check  
Scale: 3/8" = 1'-0"

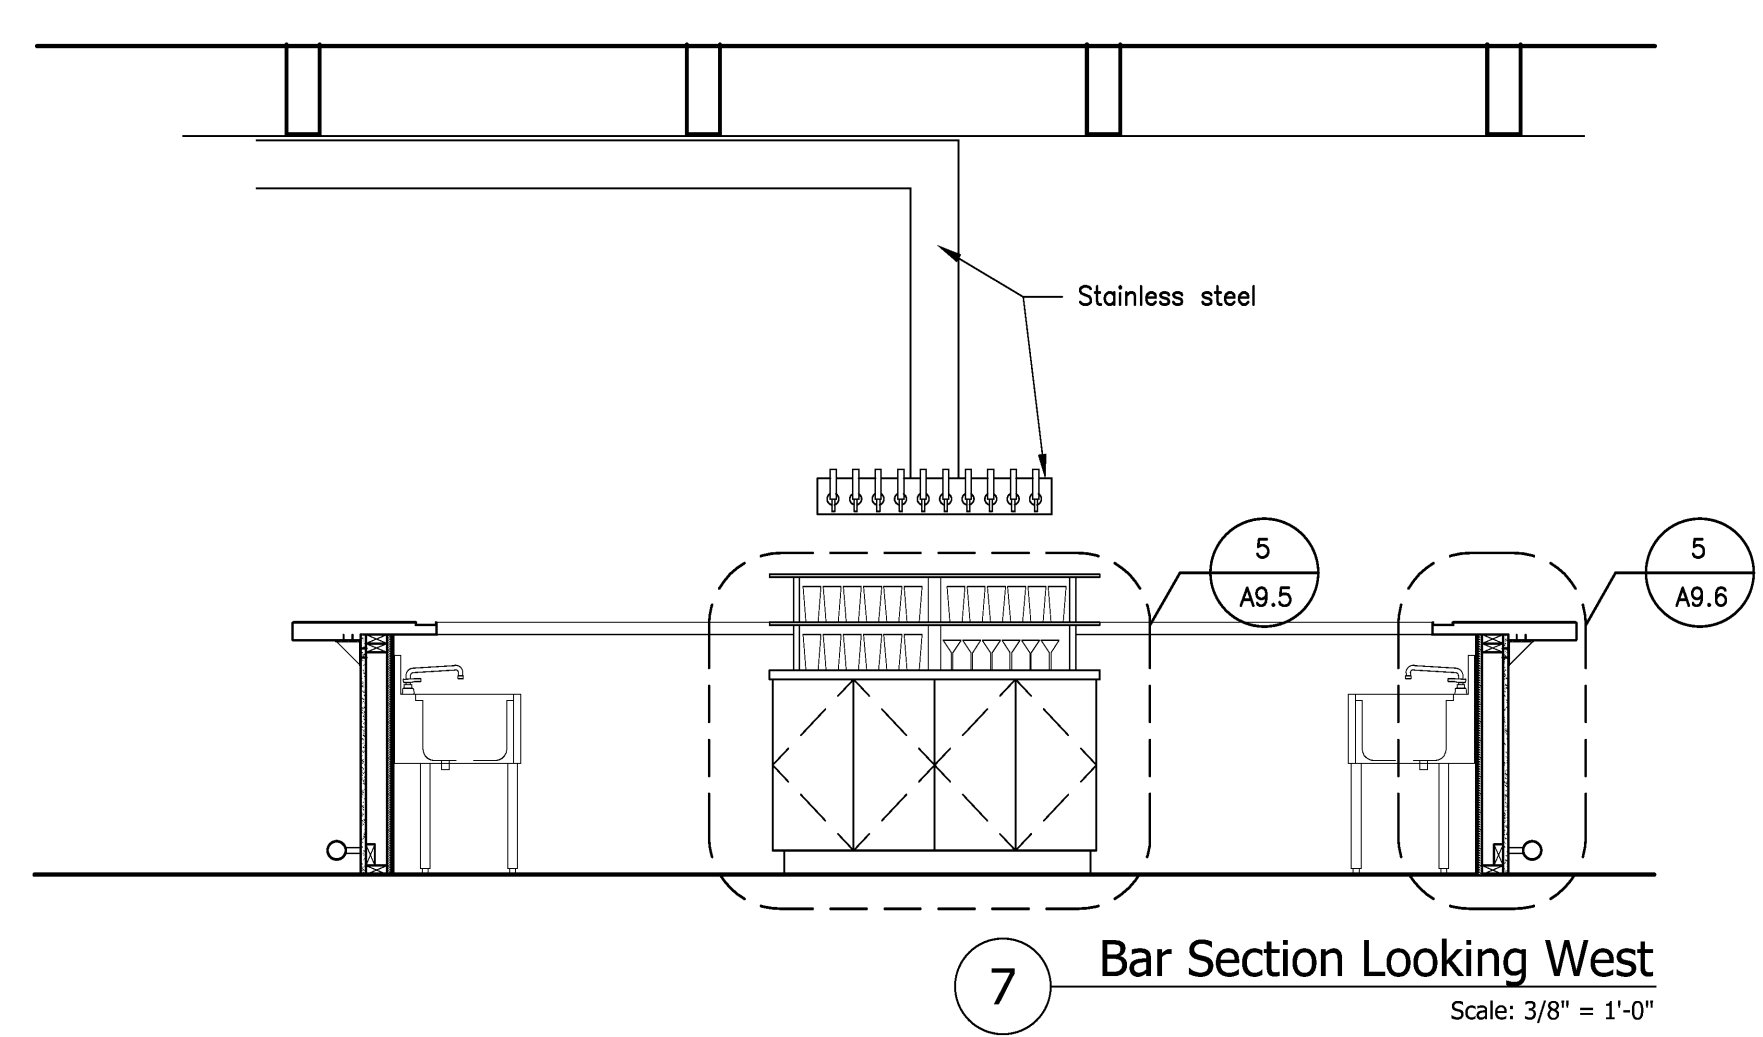

7 Bar Section Looking West  
Scale: 3/8" = 1'-0"

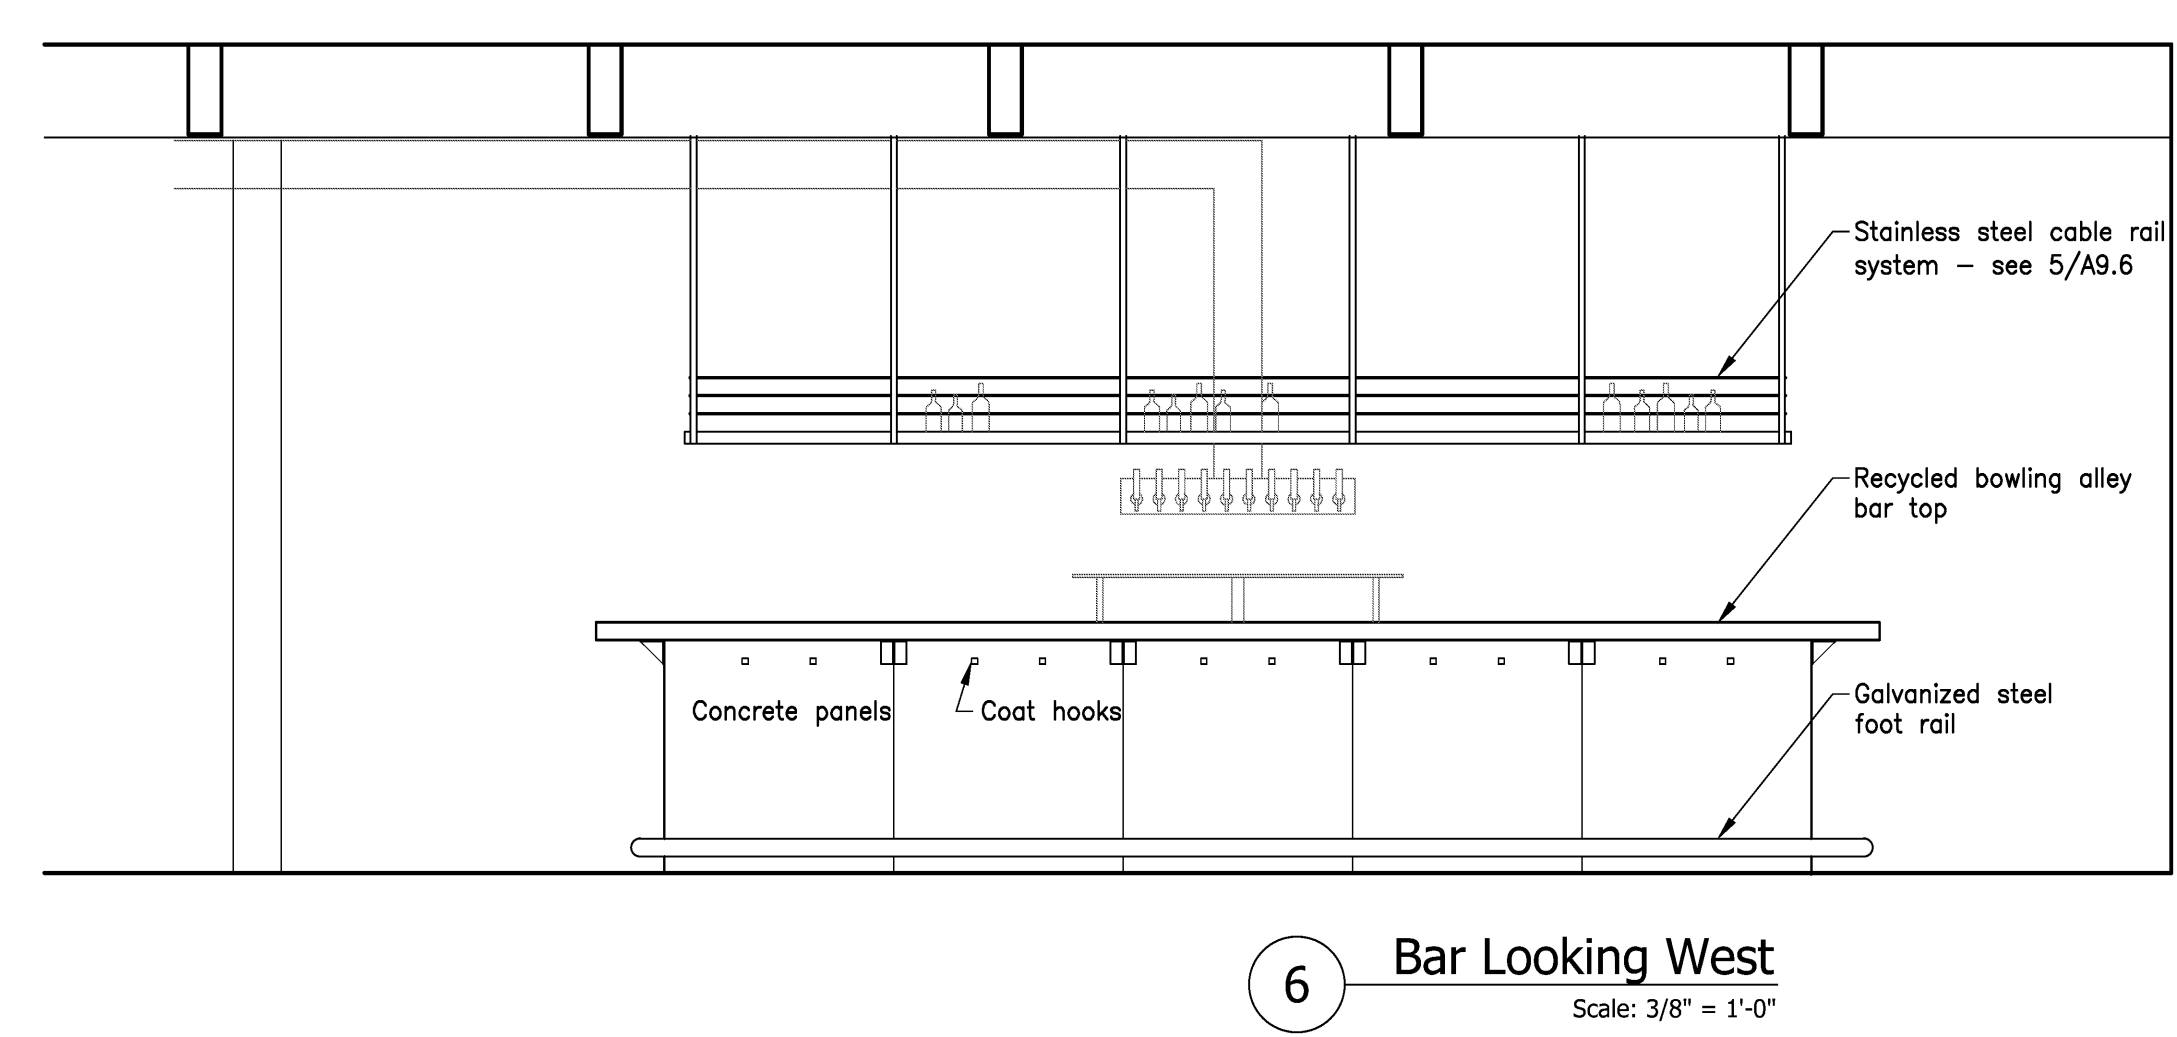

6 Bar Looking West  
Scale: 3/8" = 1'-0"

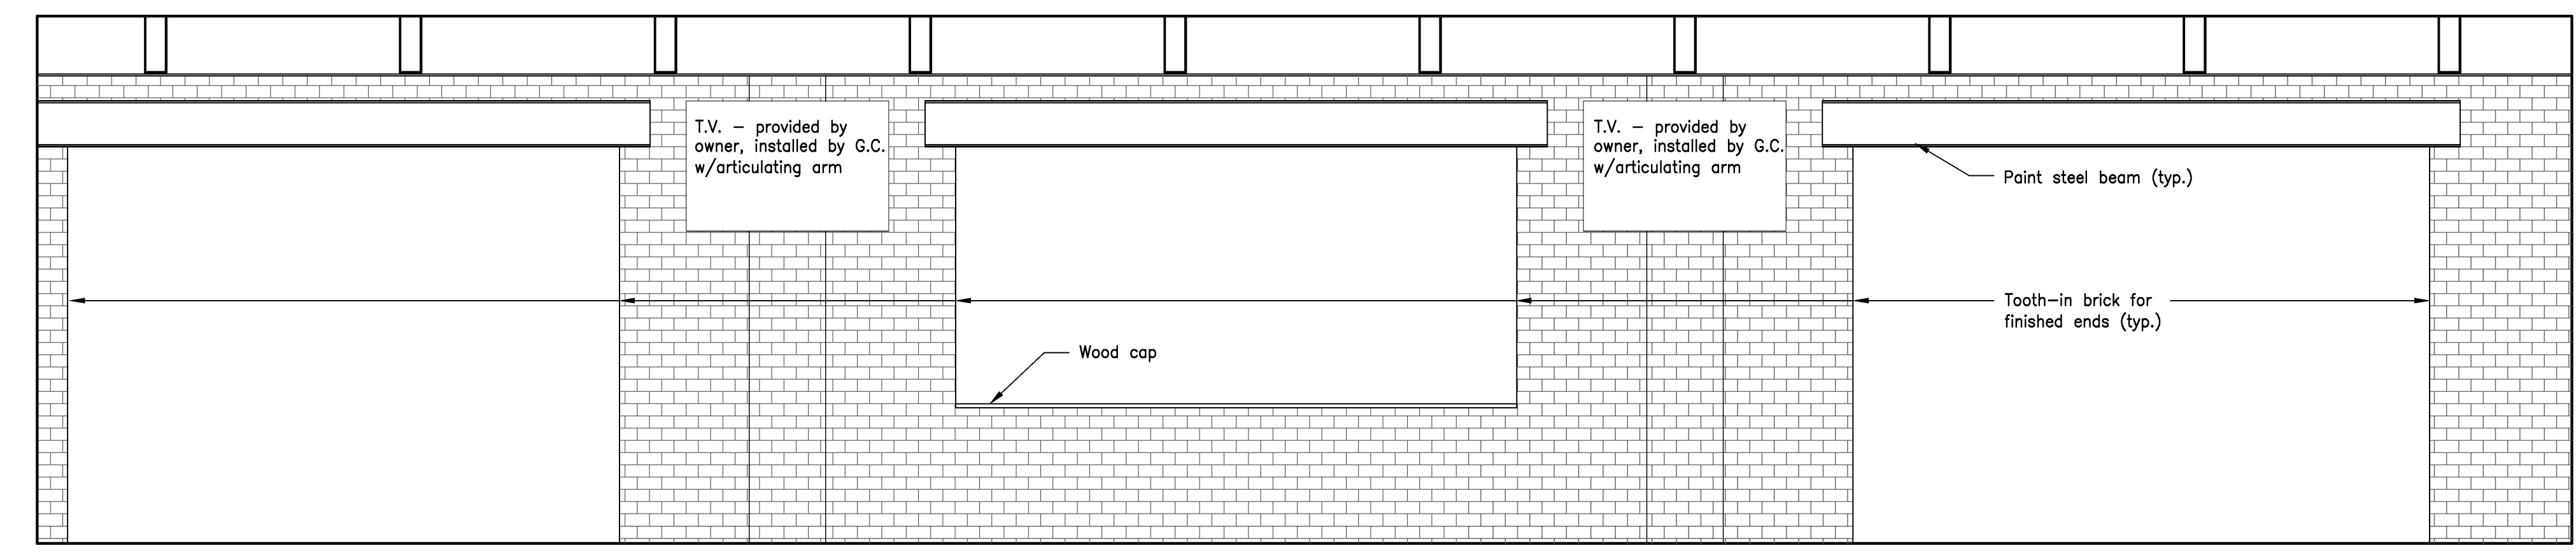

8 North Wall - Bar Restaurant  
Scale: 3/8" = 1'-0"

