




2 Bar Section Looking North
Scale: 3/8" = 1'-0"

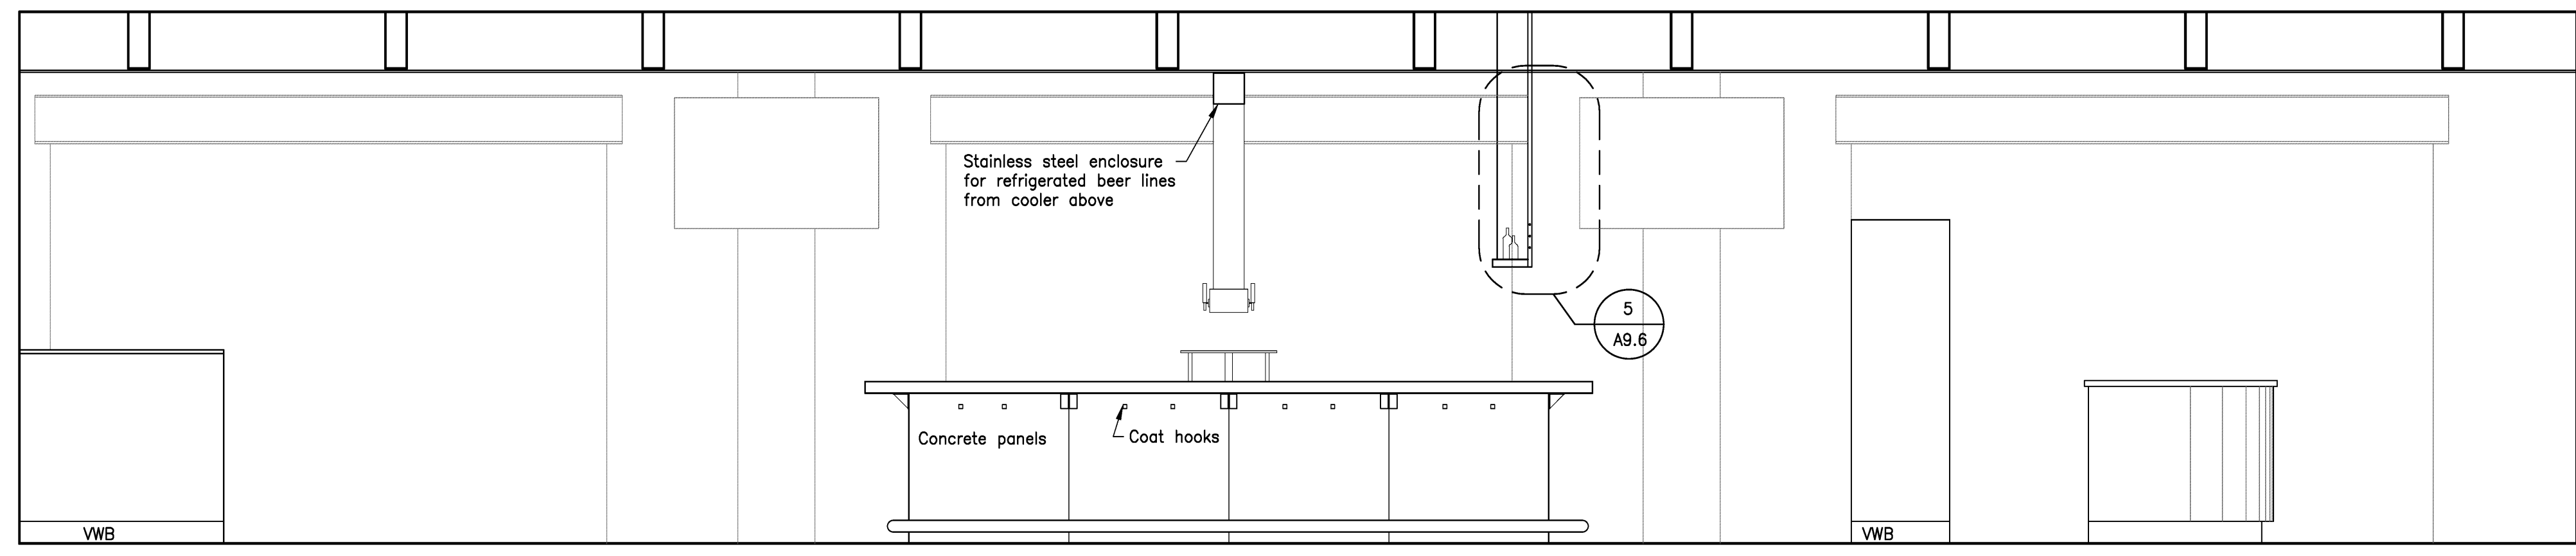


1 Restaurant/Bar/Bowling Counter Looking North
Scale: 3/8" = 1'-0"

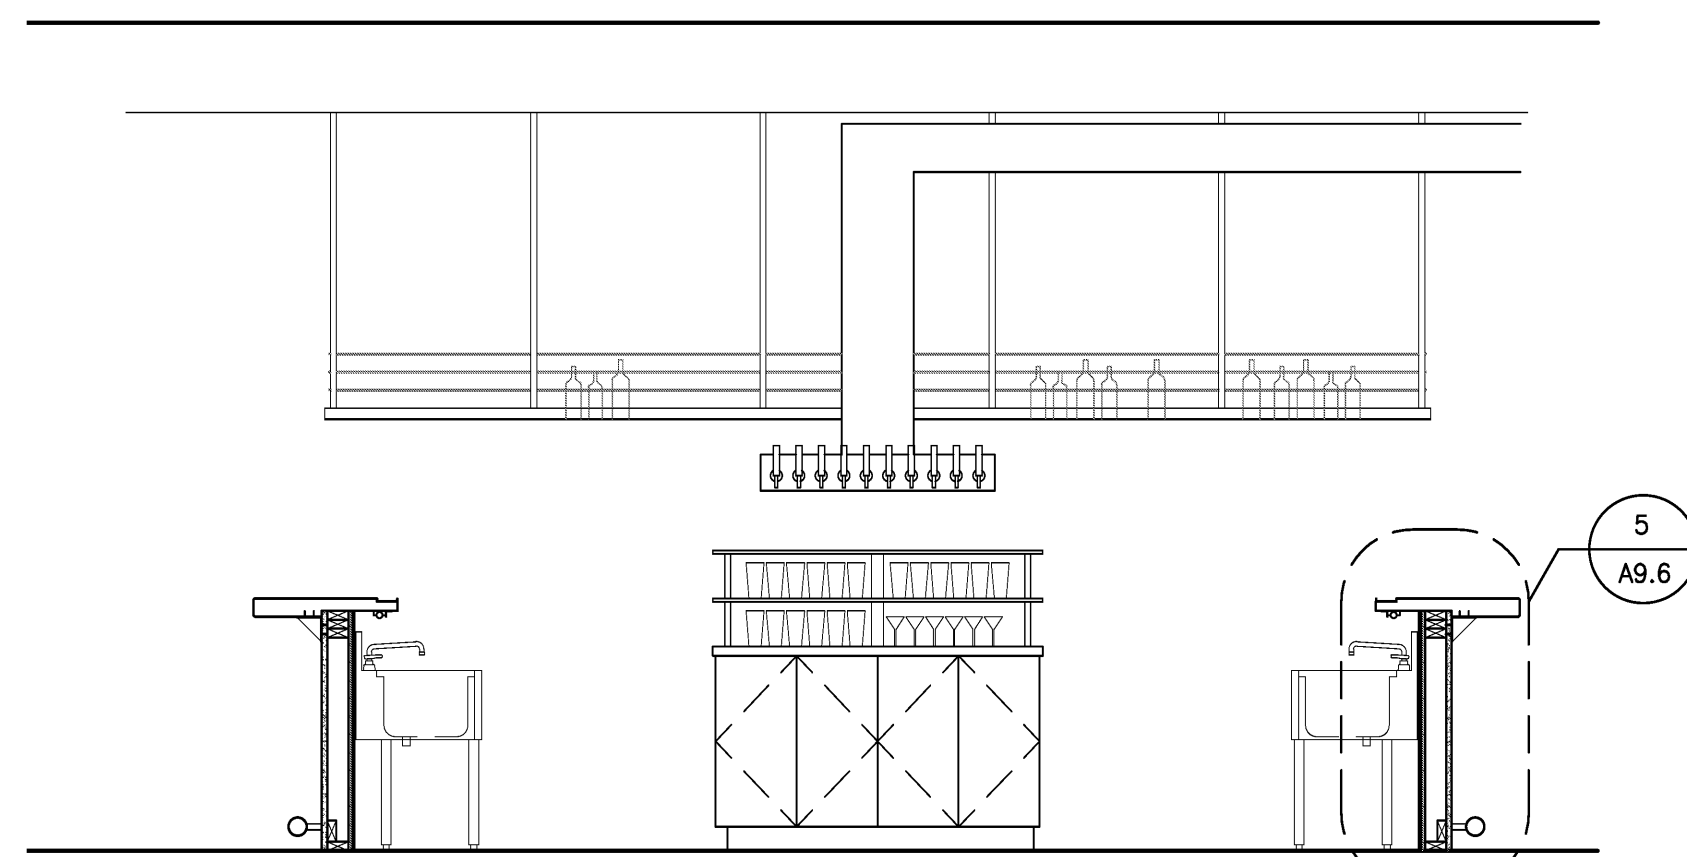


4 Bar Section Looking East
Scale: 3/8" = 1'-0"

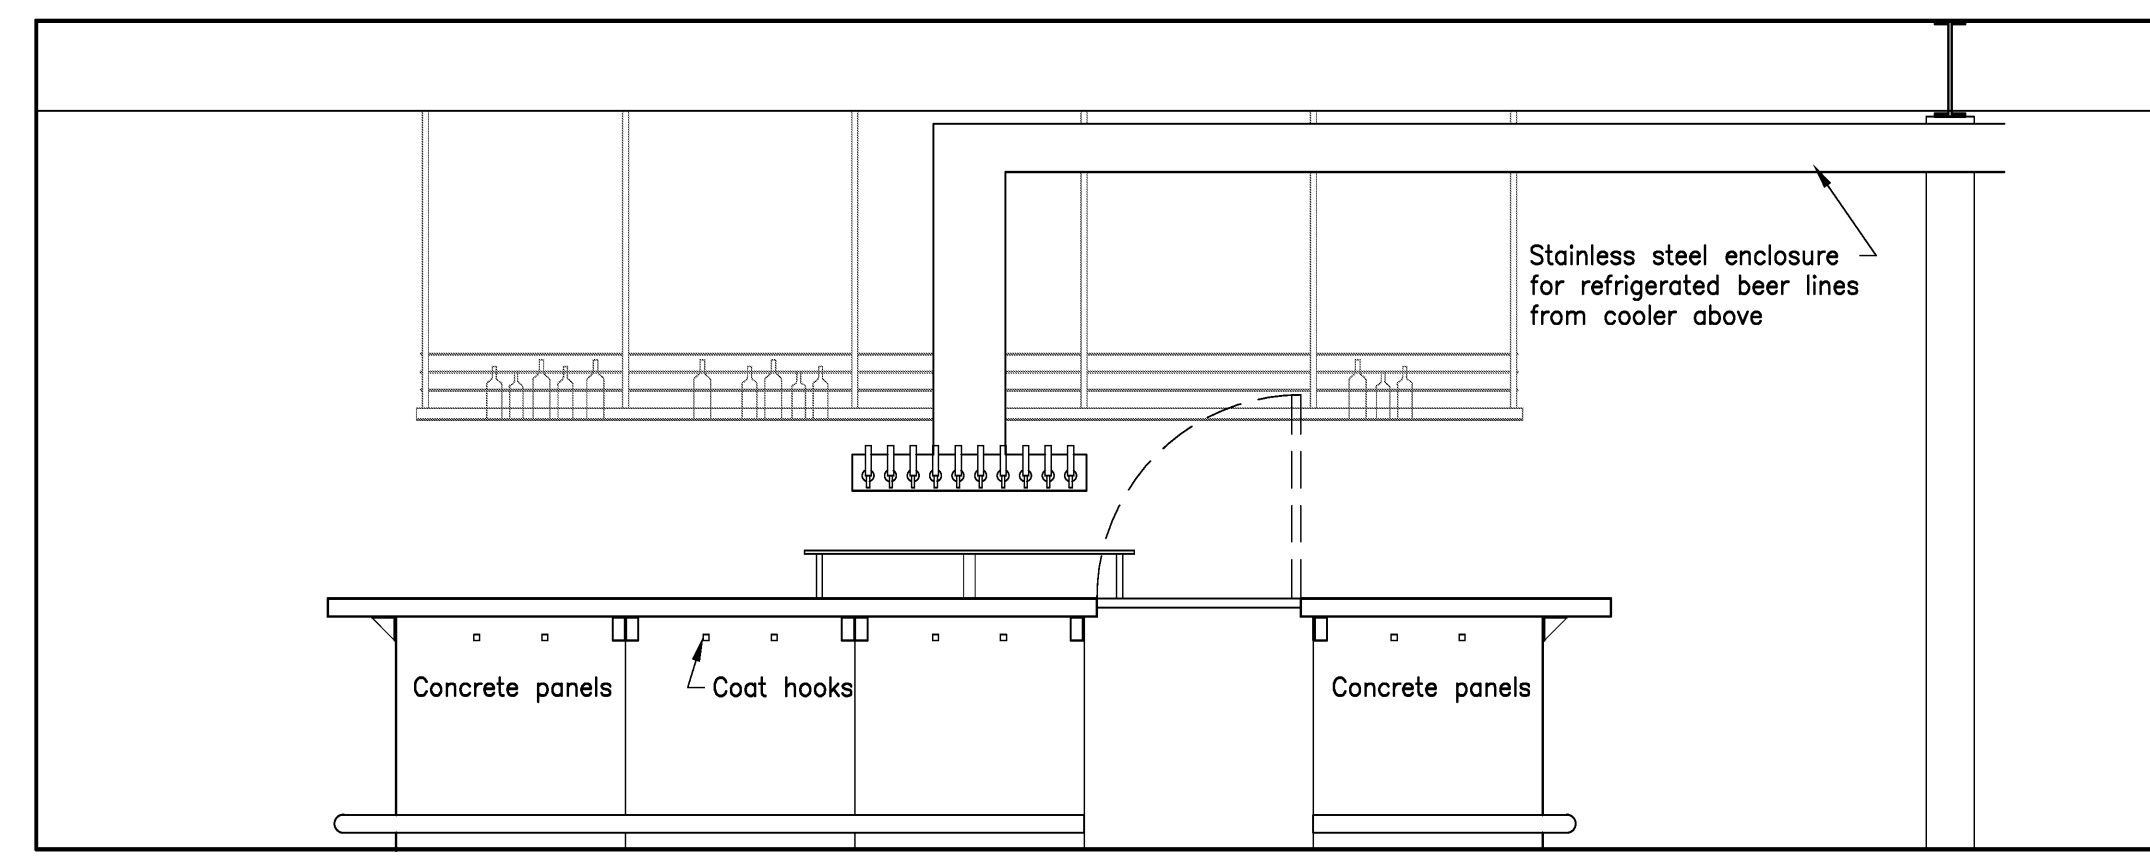

3 Bar Looking East
Scale: 3/8" = 1'-0"

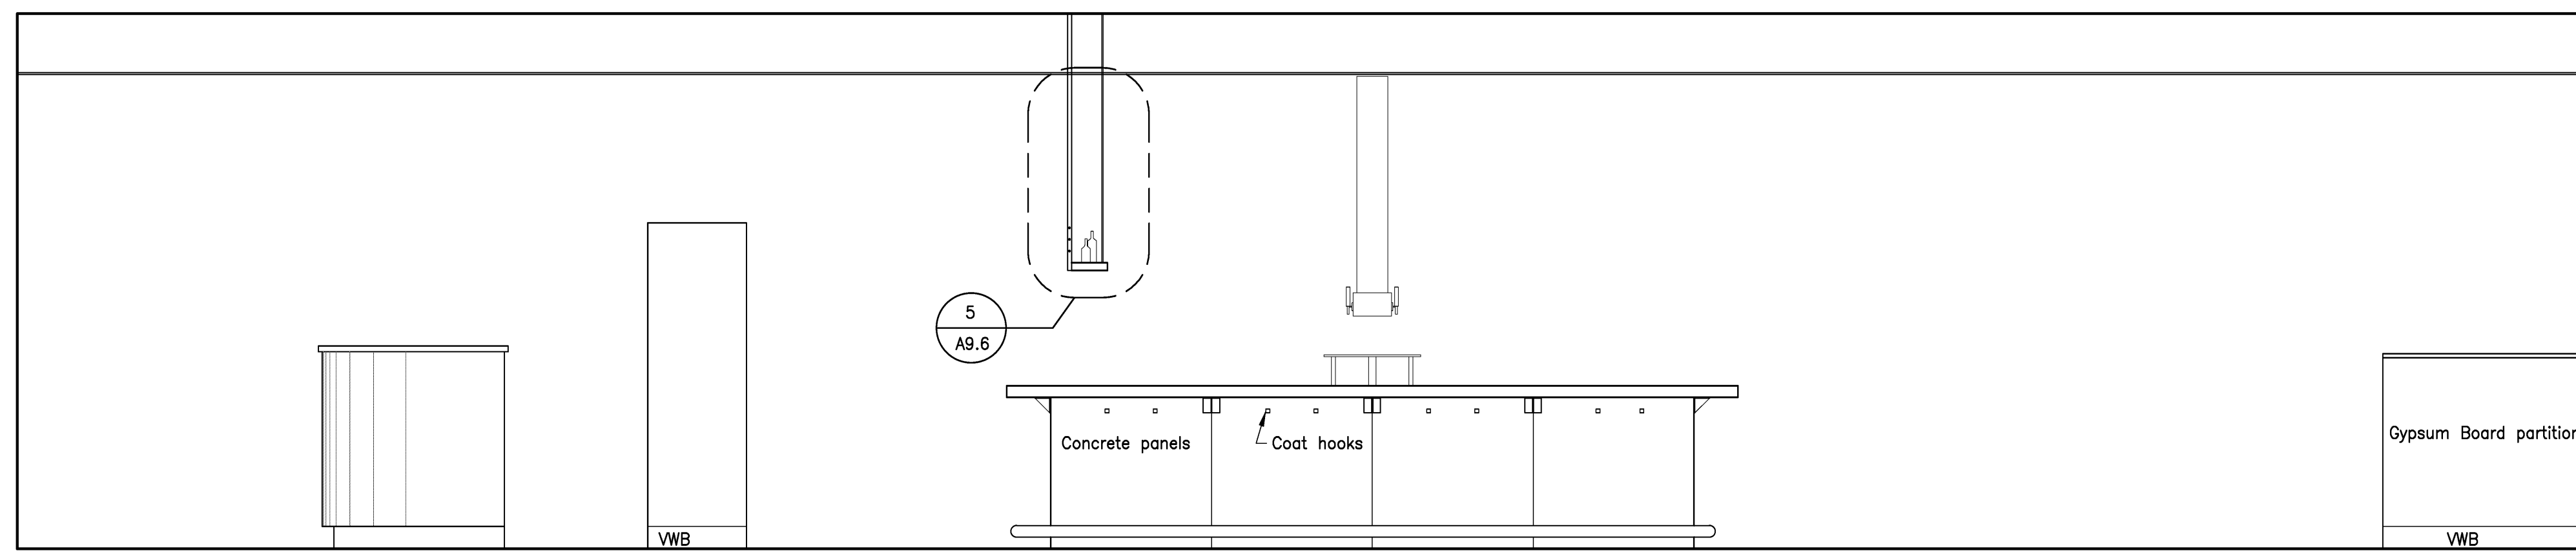

5 Restaurant/Bar/Bowling Counter Looking South
Scale: 3/8" = 1'-0"

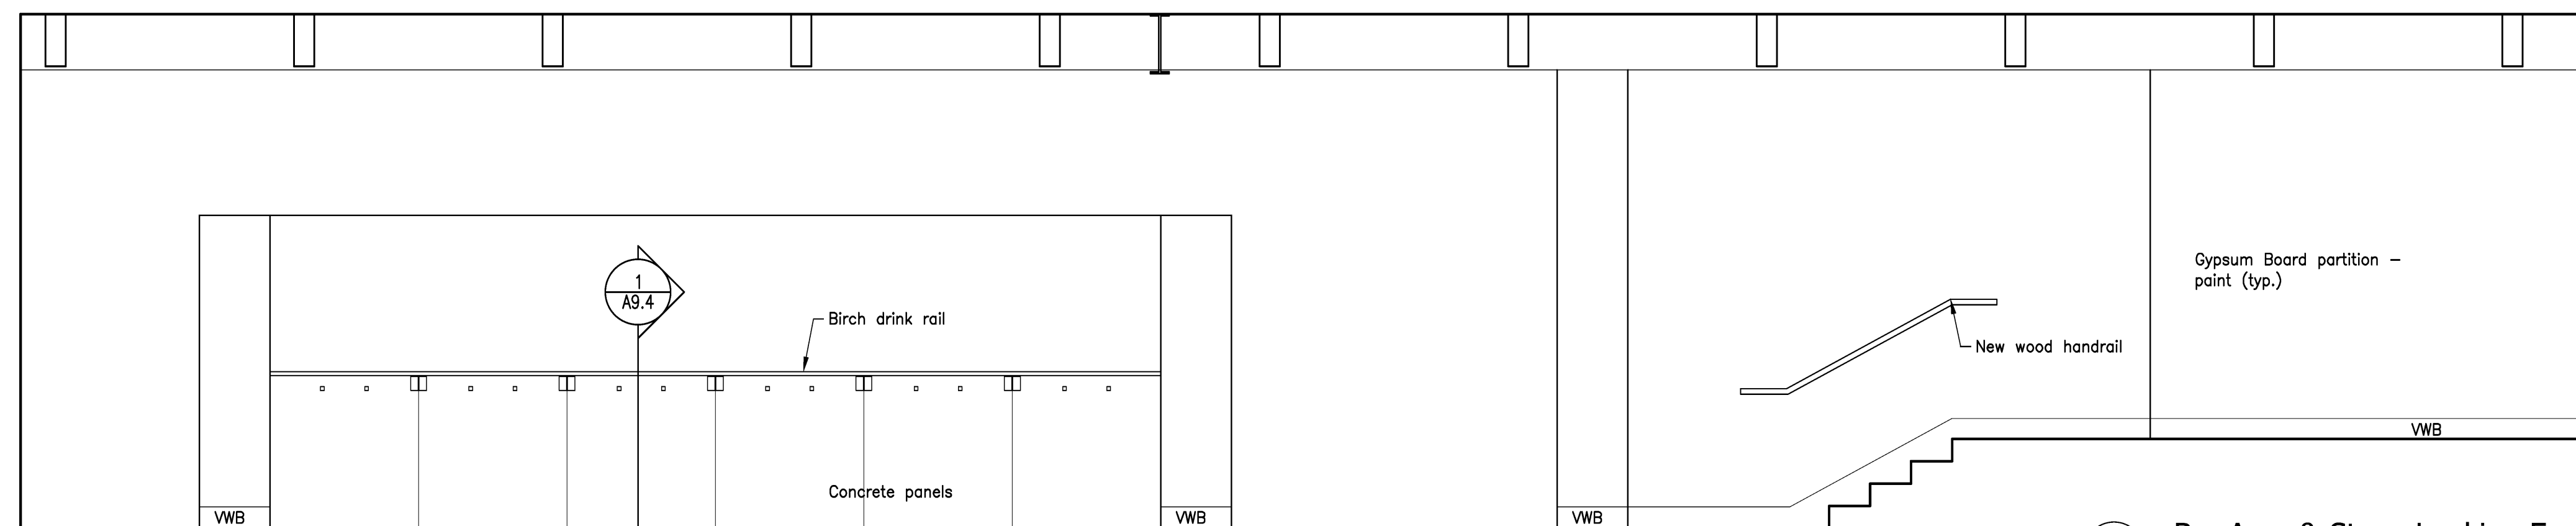

6 Bar Area & Stage Looking East
Scale: 3/8" = 1'-0"

