




1 South Wall - Restaurant/Stage
Scale: 3/8" = 1'-0"

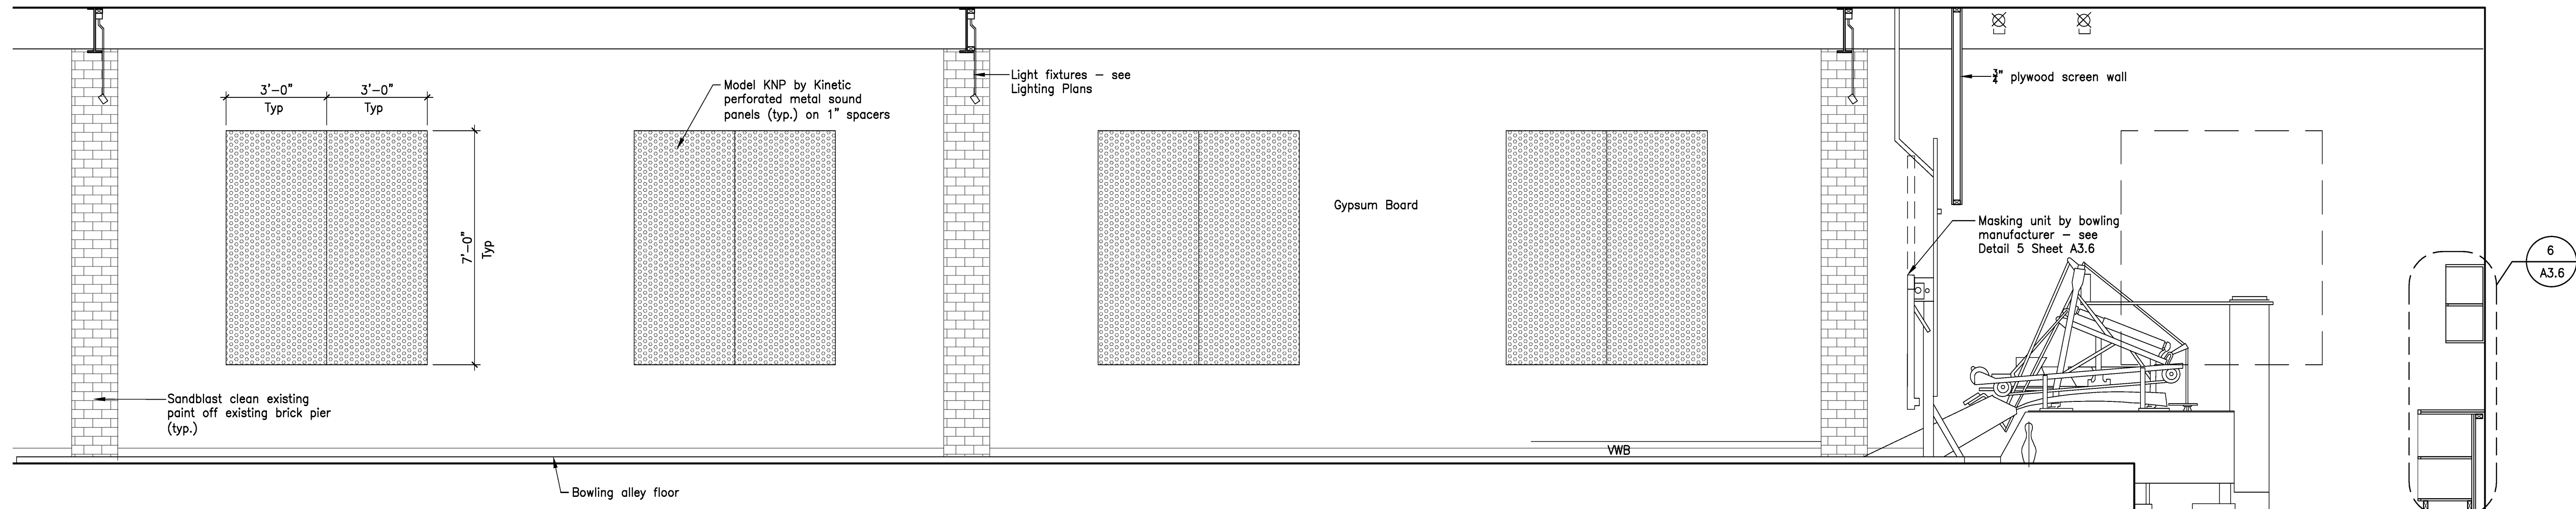

2 West Wall - Bowling Lanes & Pinsetter
Scale: 3/8" = 1'-0"

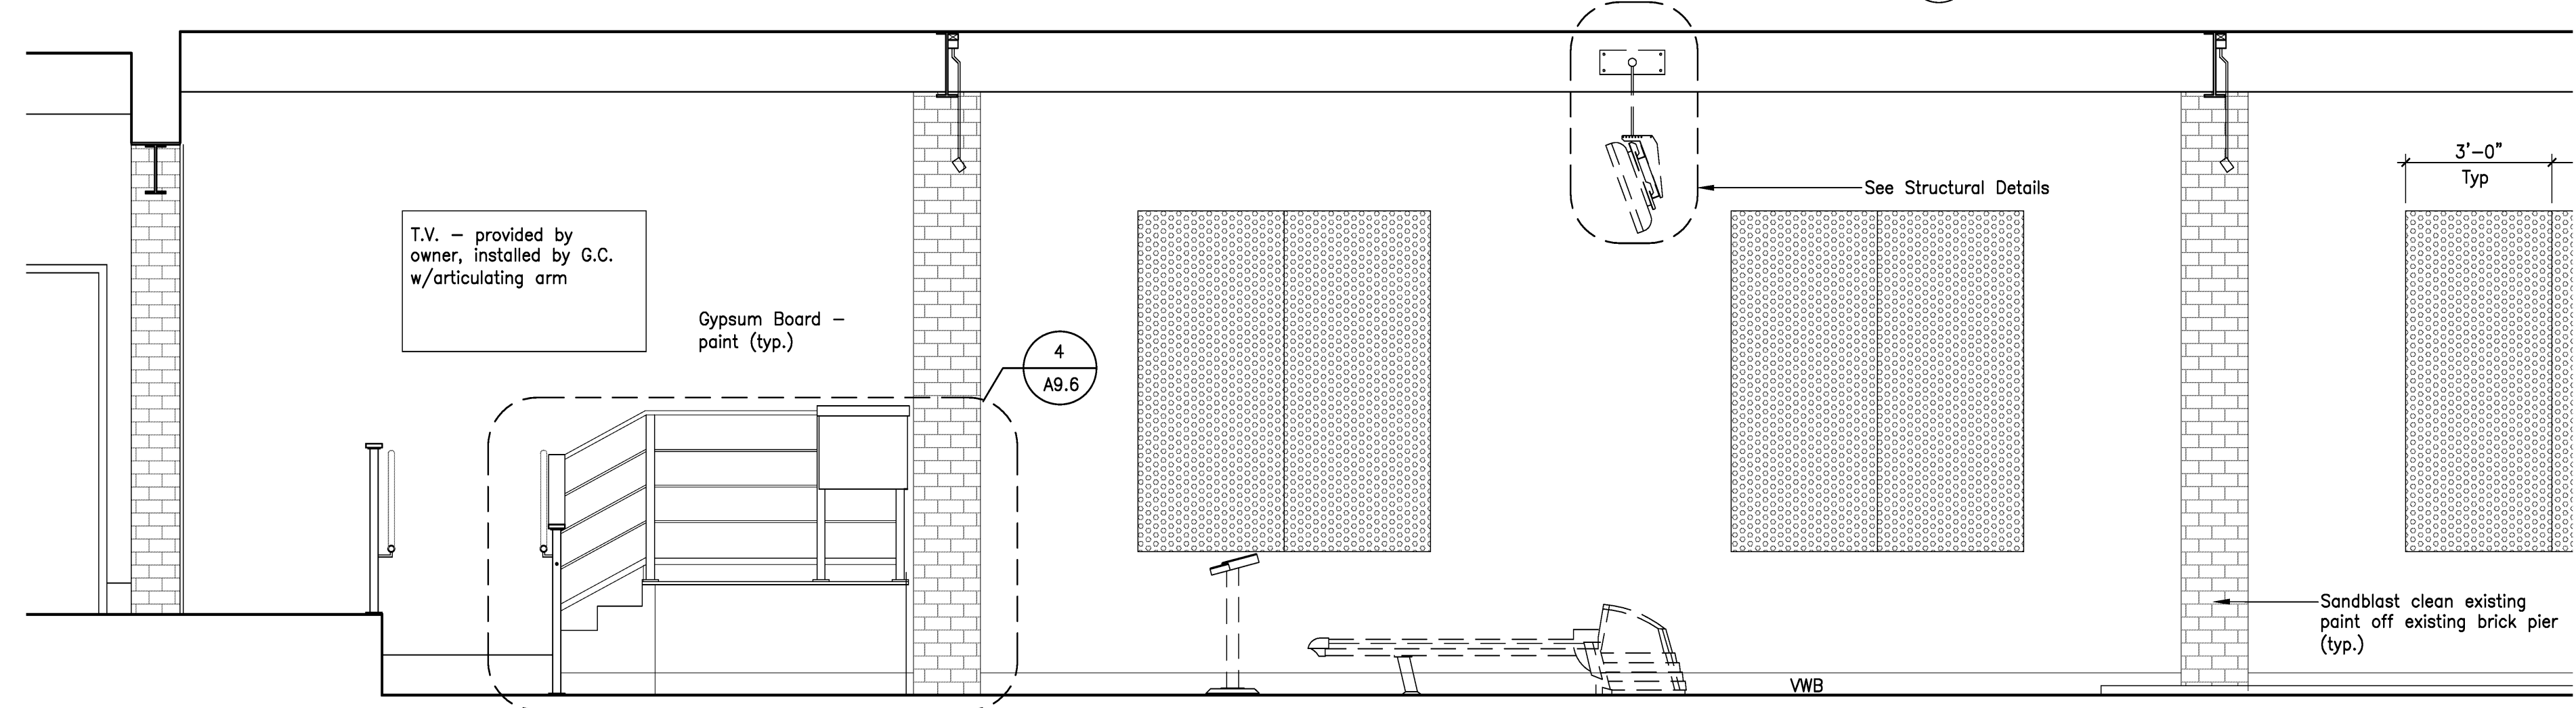

2 West Wall - Bowling Lanes & D.J. Booth - cont.
Scale: 3/8" = 1'-0"

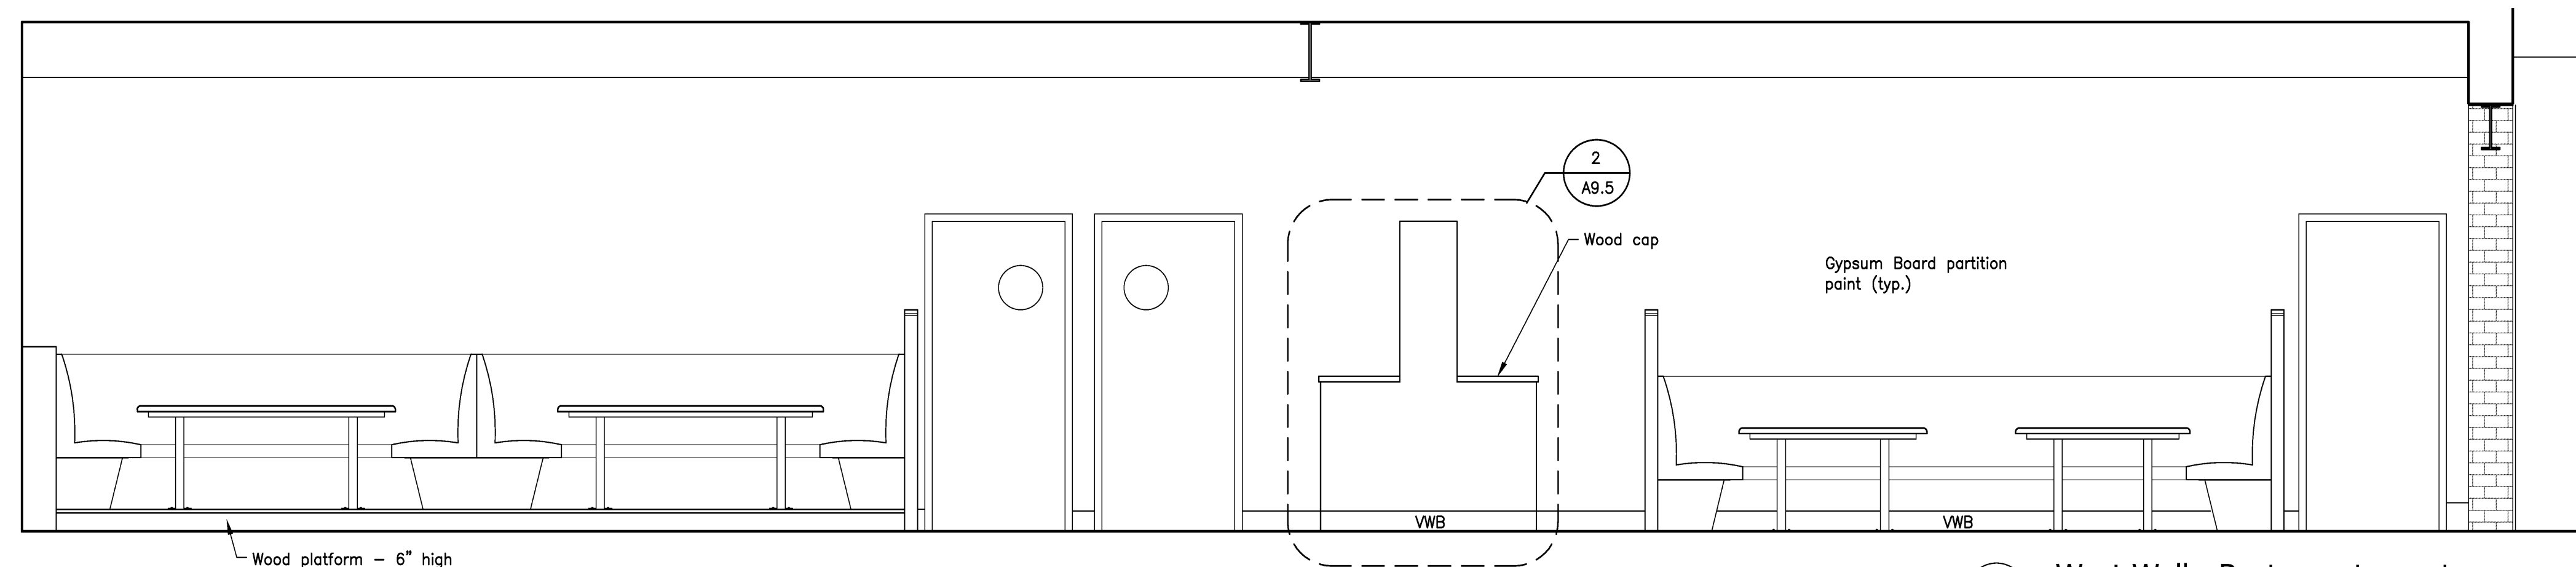

2 West Wall - Restaurant - cont.
Scale: 3/8" = 1'-0"