




13 Typ. Large Table Plan
Scale: 1/2" = 1'-0"

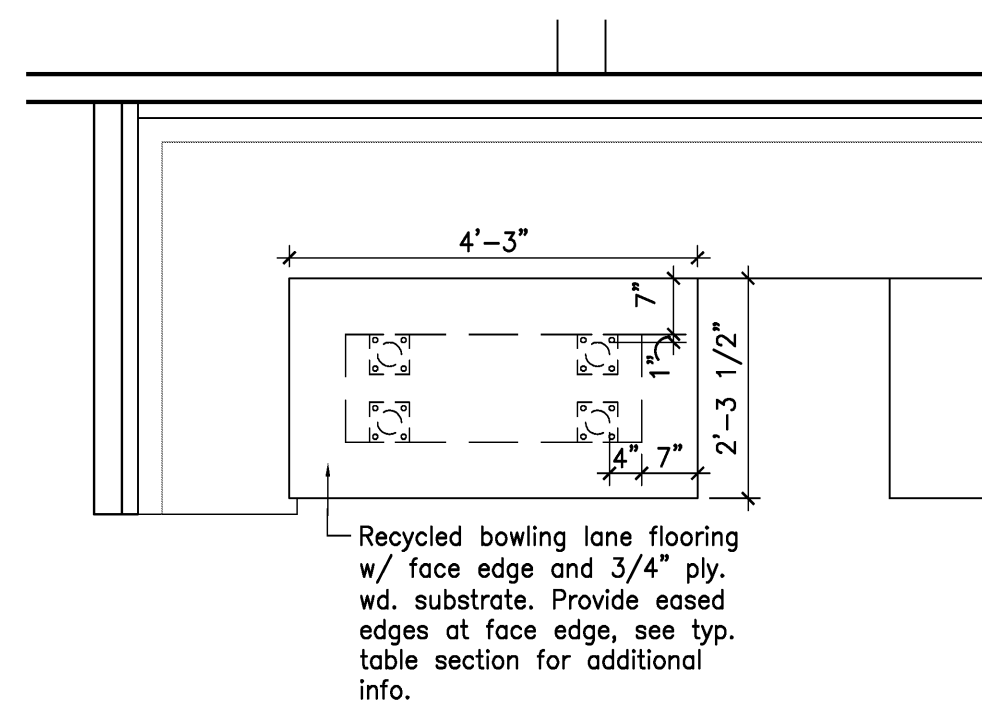


12 Typ. Small Table Plan
Scale: 1/2" = 1'-0"

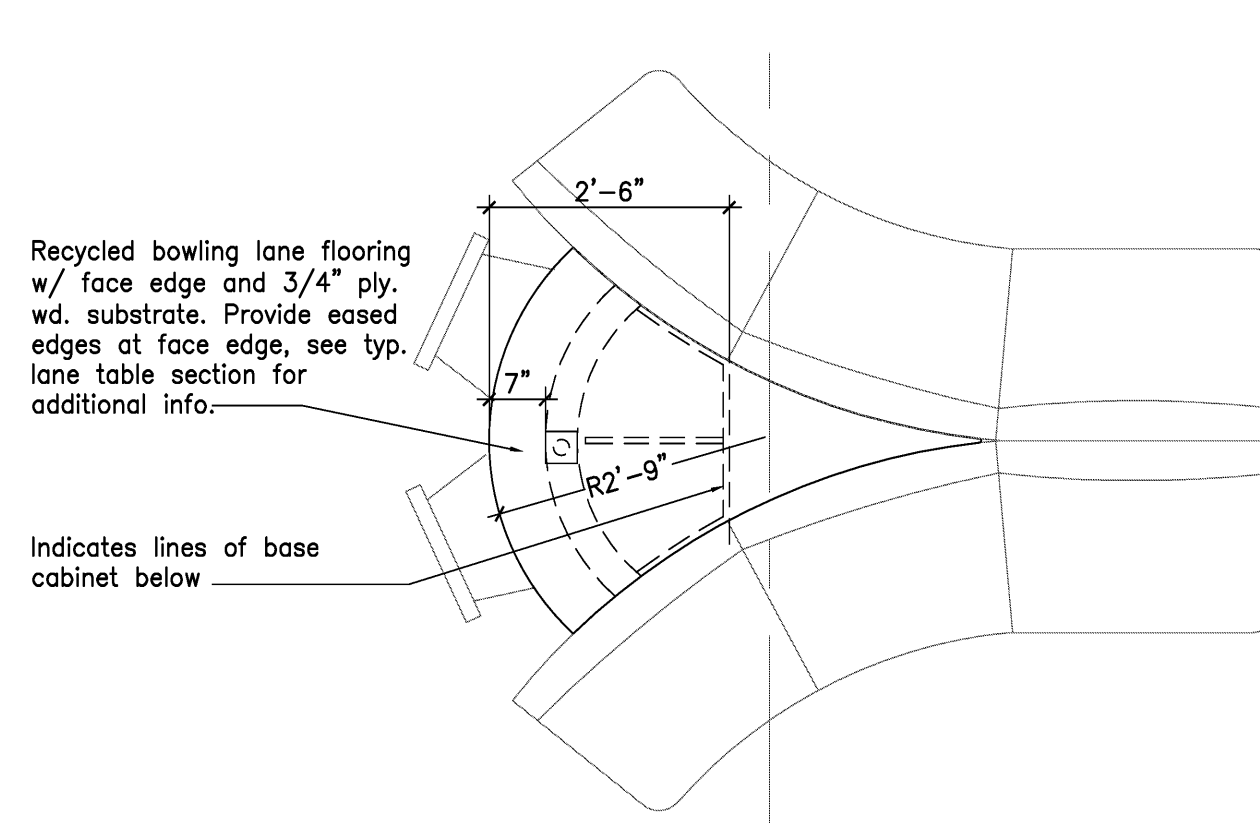


9 Typ. Table @ Lanes
Scale: 1/2" = 1'-0"

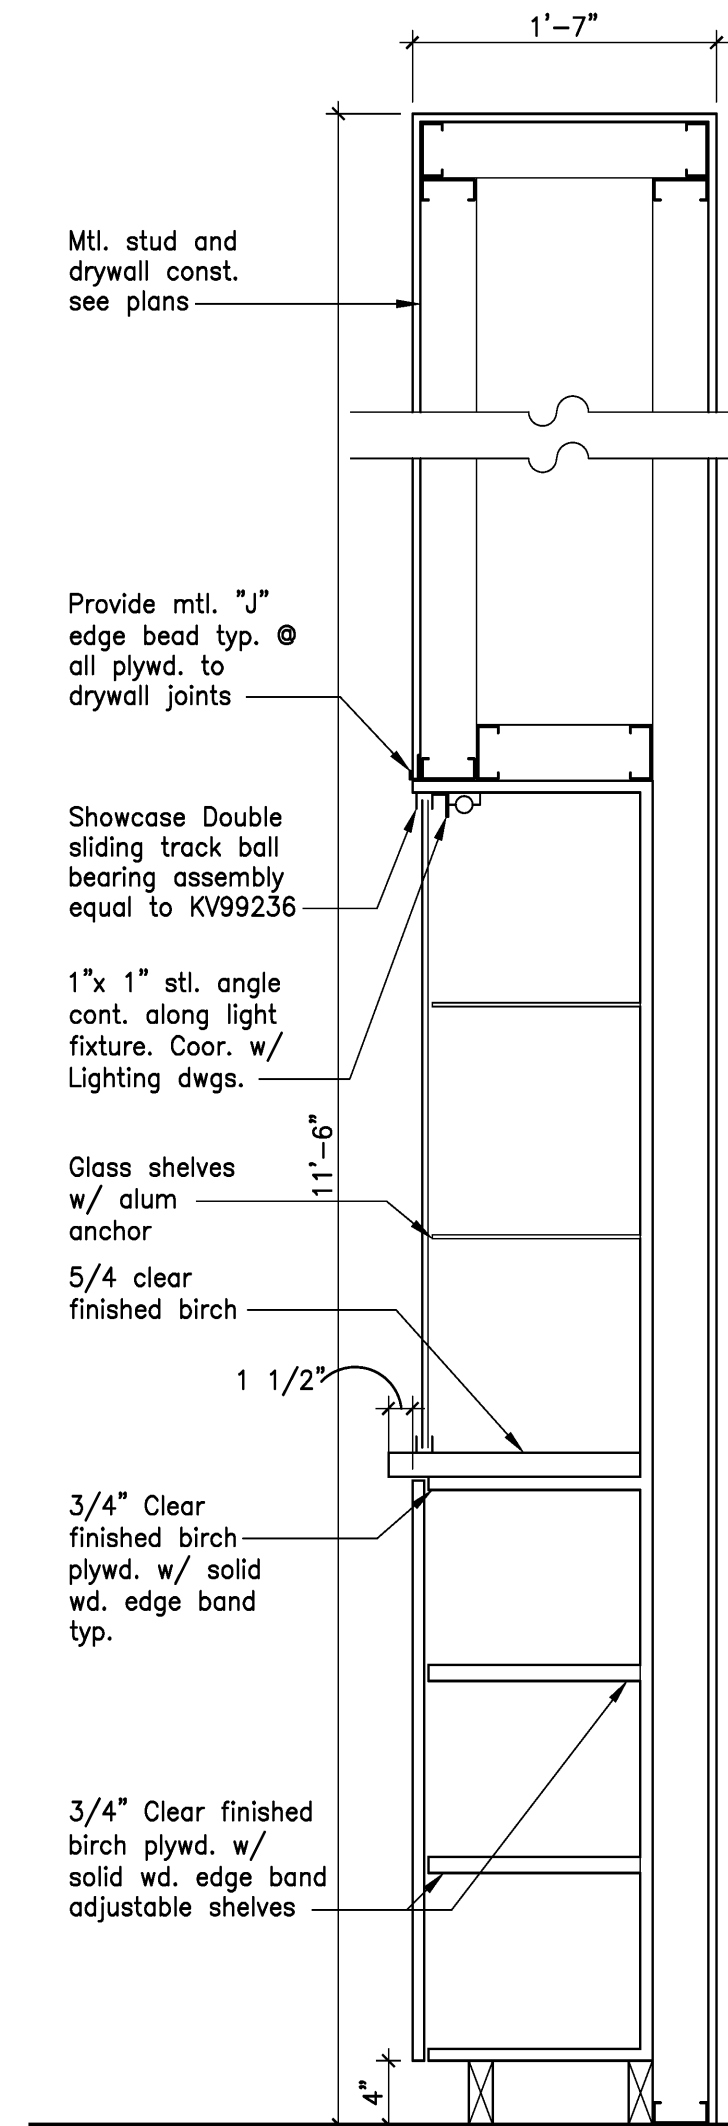


7 Section @ Trophy Case
Scale: 1" = 1'-0"

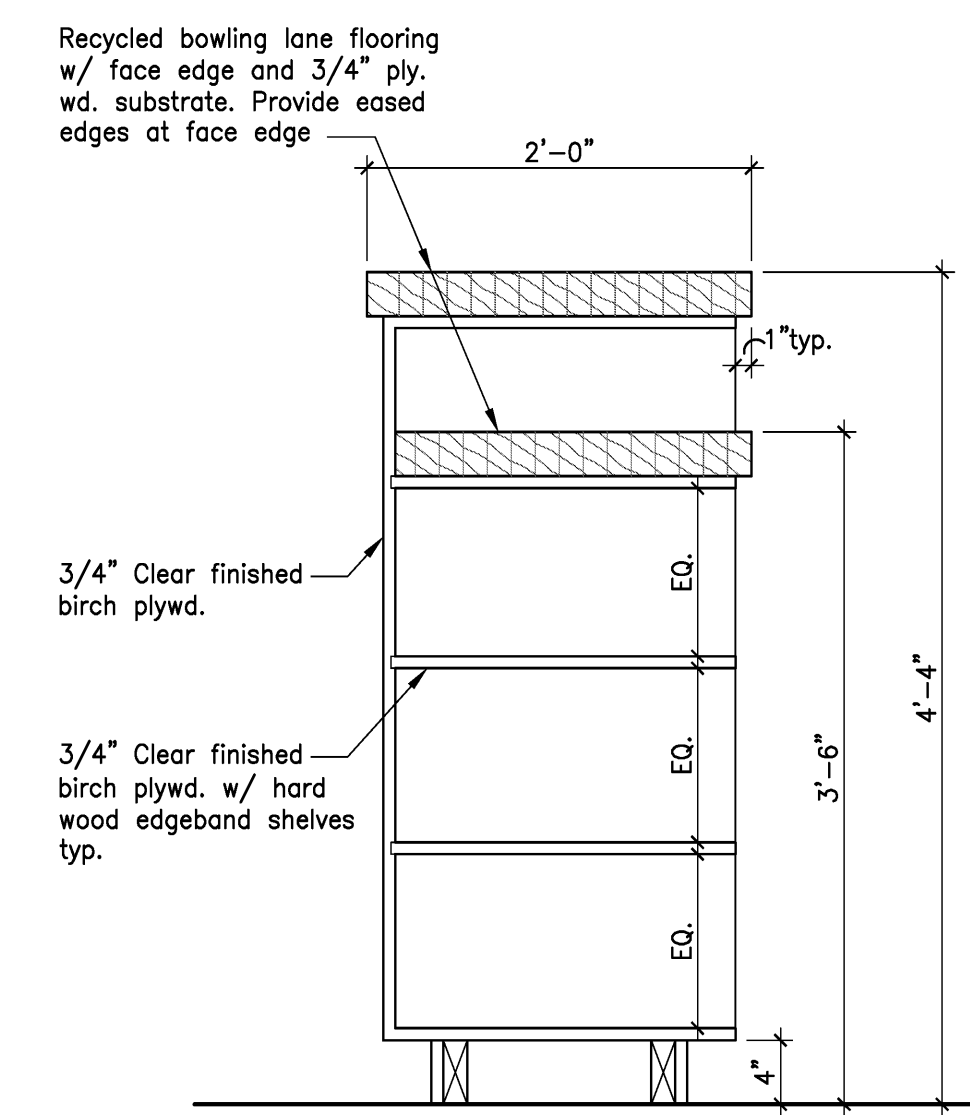


3 Section @ Counter
Scale: 1" = 1'-0"

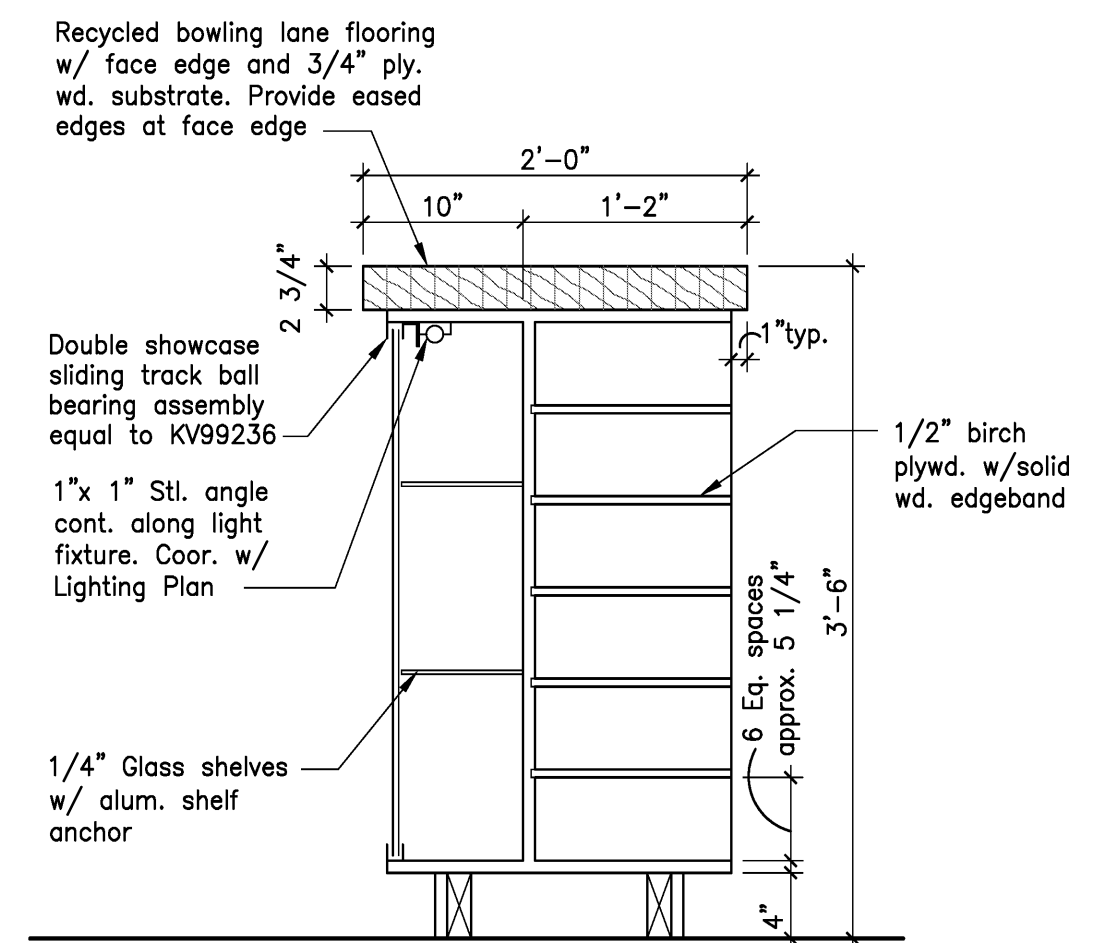


2 Section @ Counter
Scale: 1" = 1'-0"

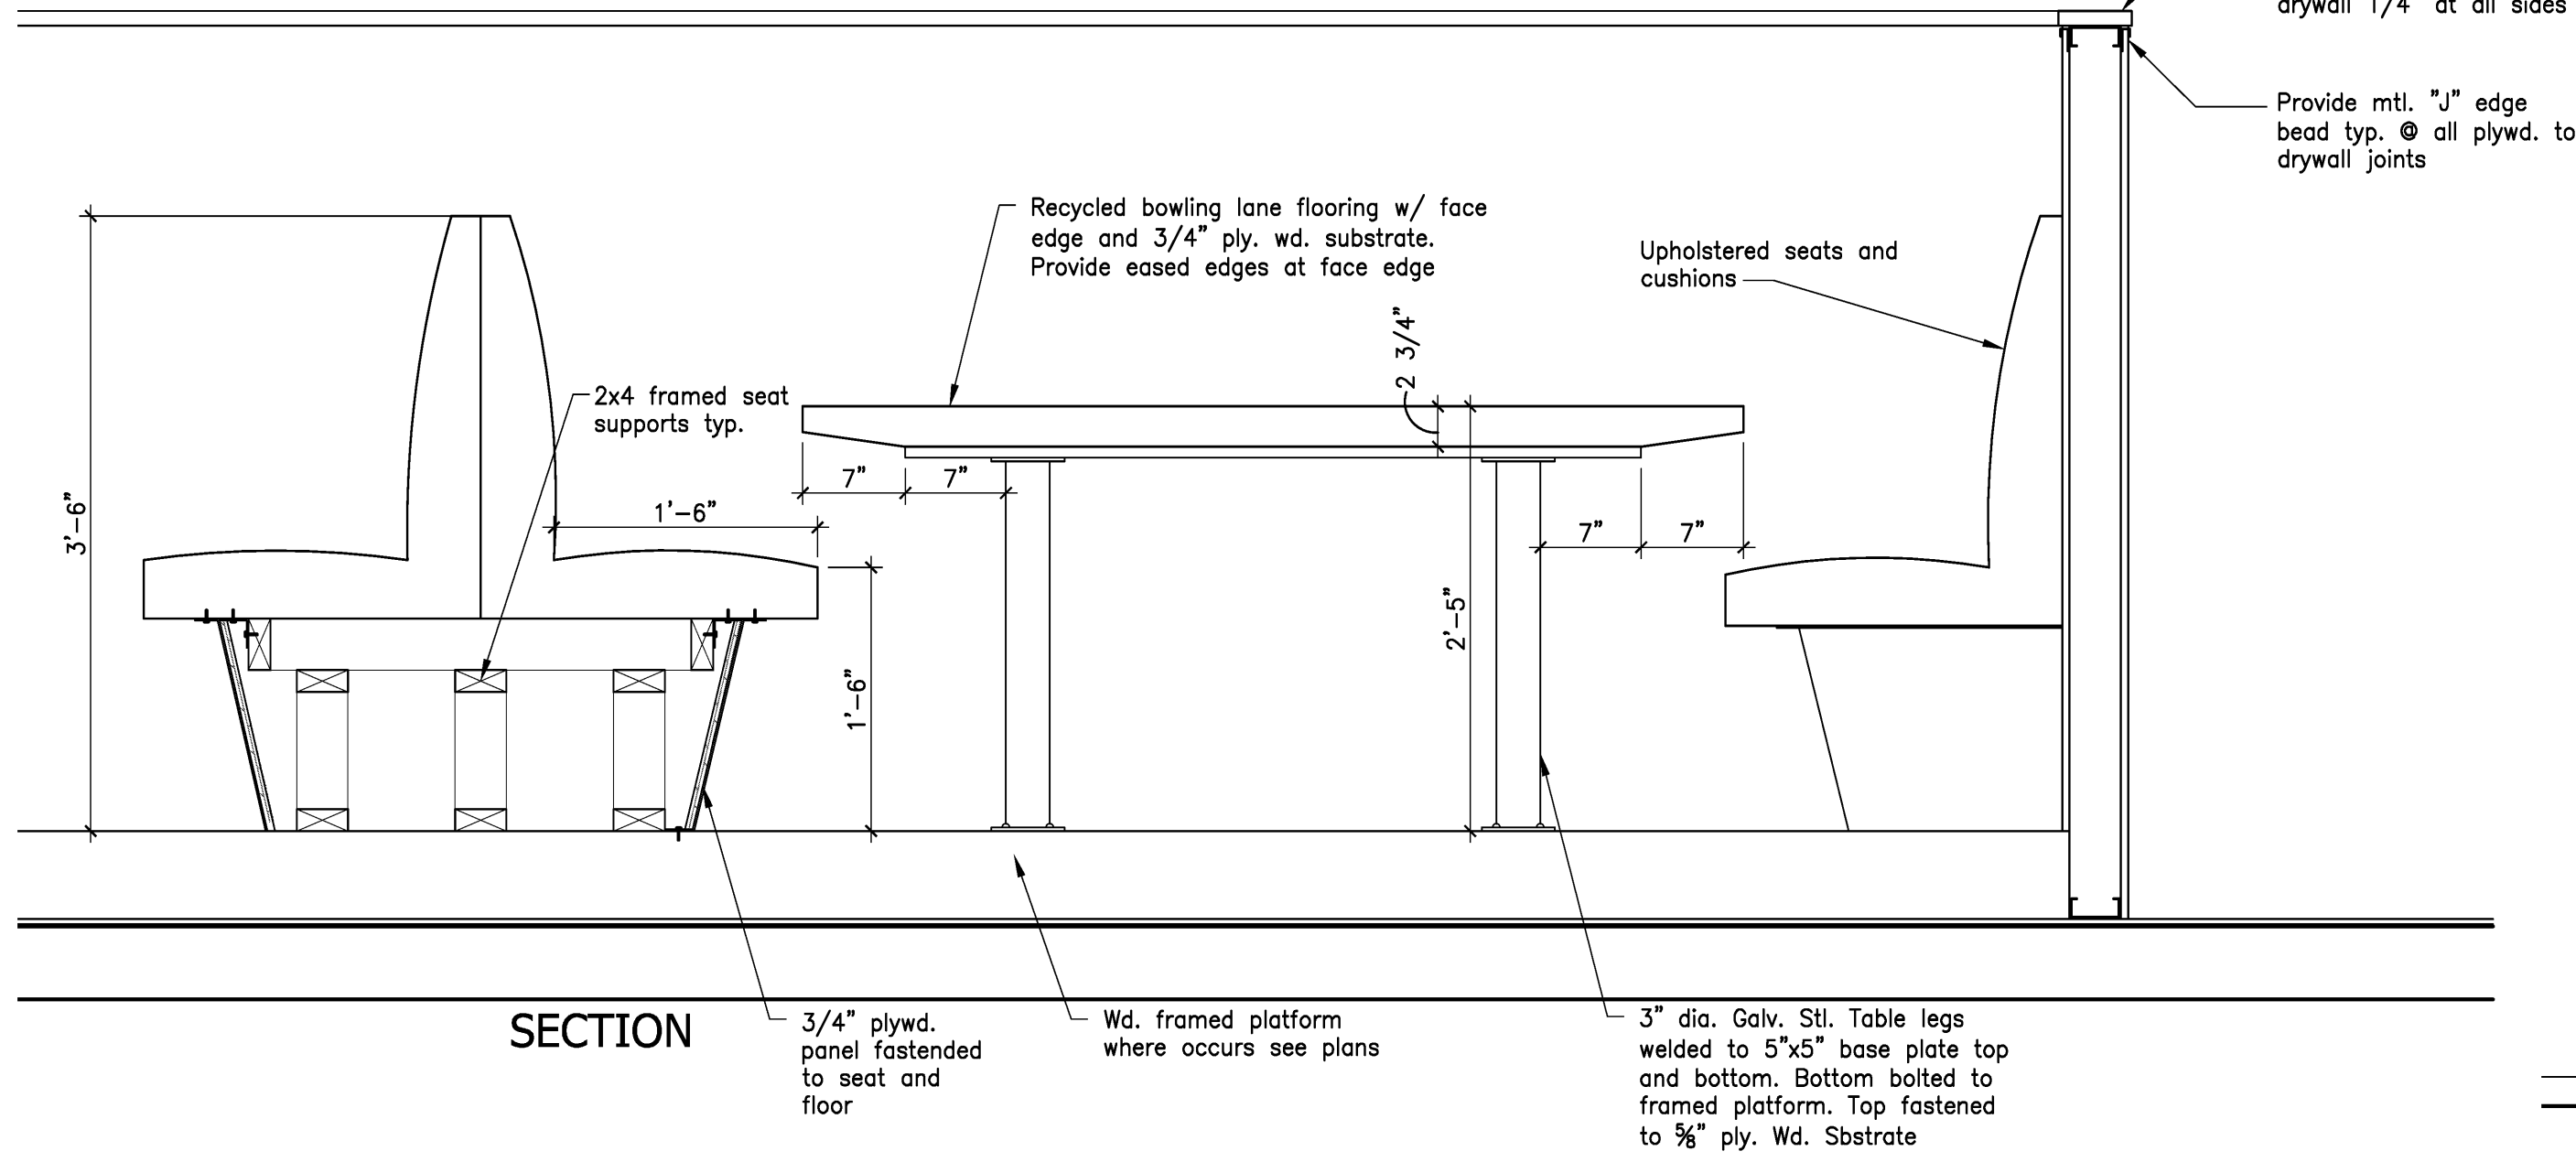


11 Typ. Table Section
Scale: 1" = 1'-0"

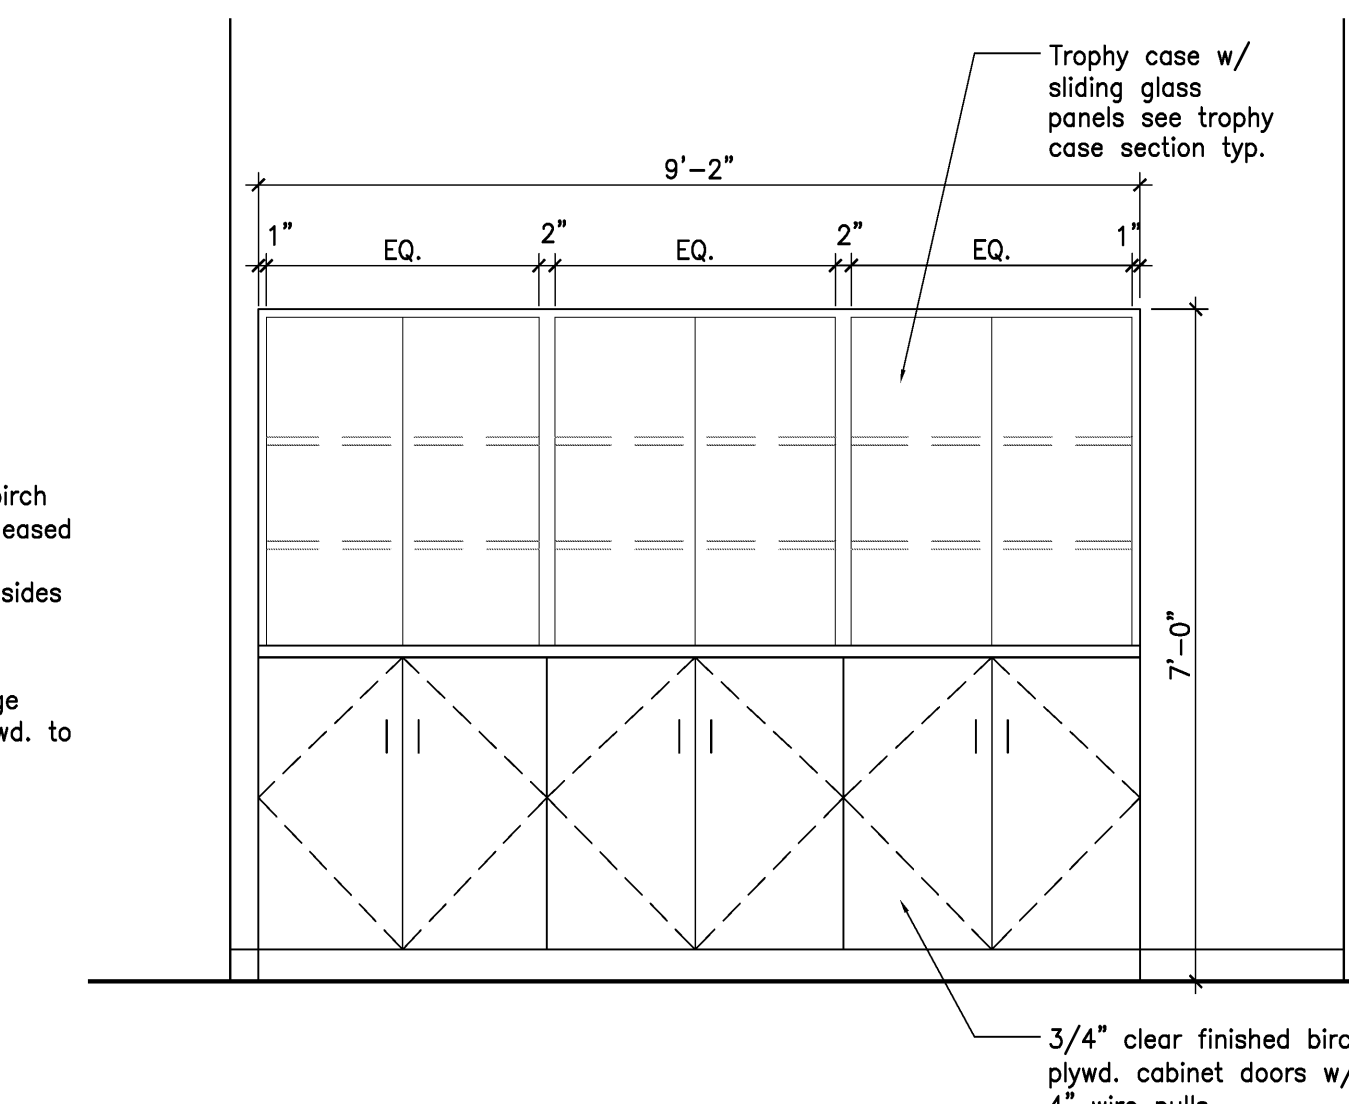


8 Trophy Case Elevation
Scale: 1/2" = 1'-0"

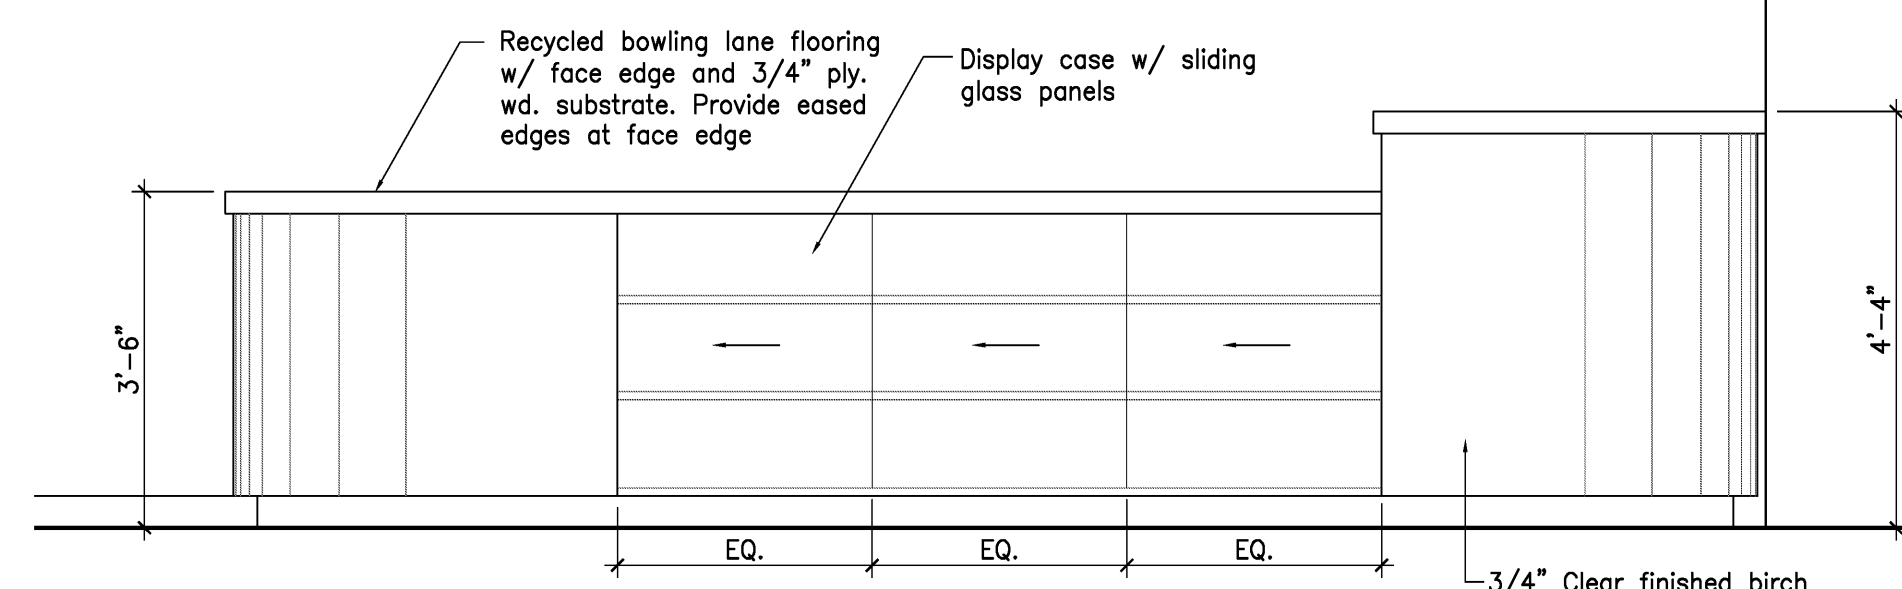


6 Elevation @ Front of Bowling Counter
Scale: 1/2" = 1'-0"

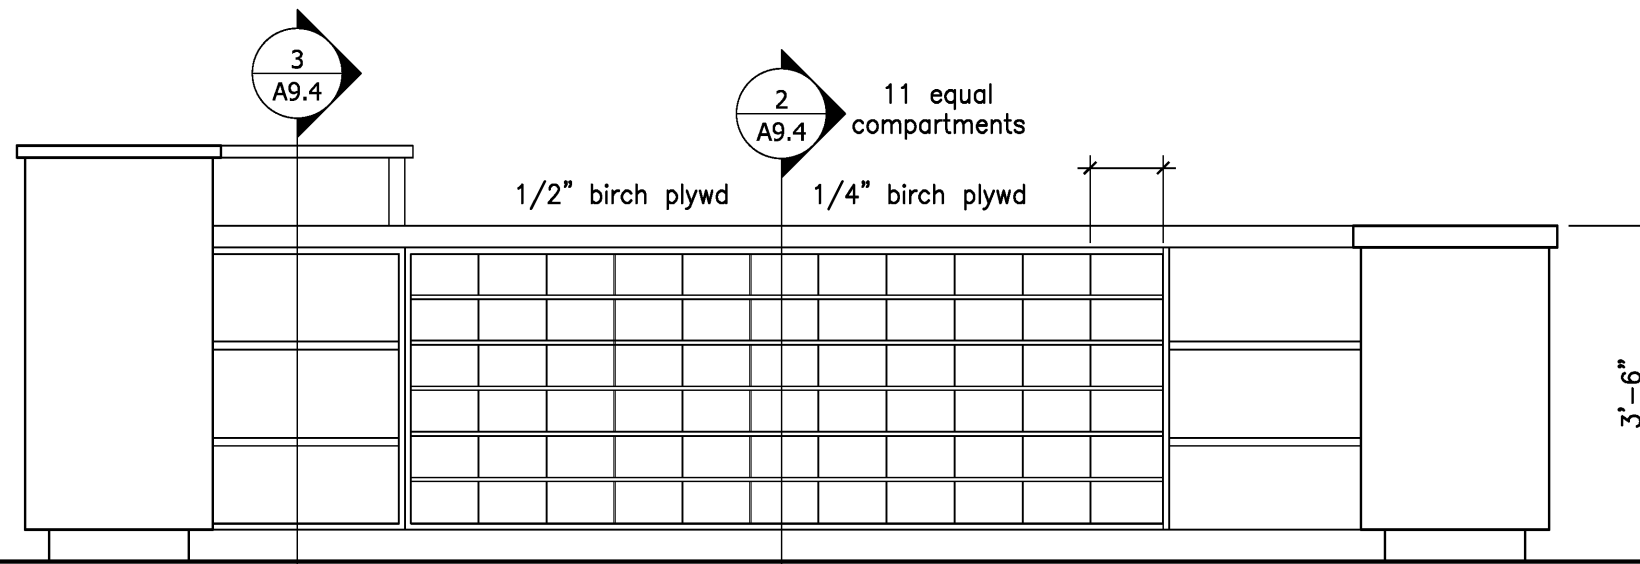


5 Elevation @ Back of Bowling Counter
Scale: 1/2" = 1'-0"

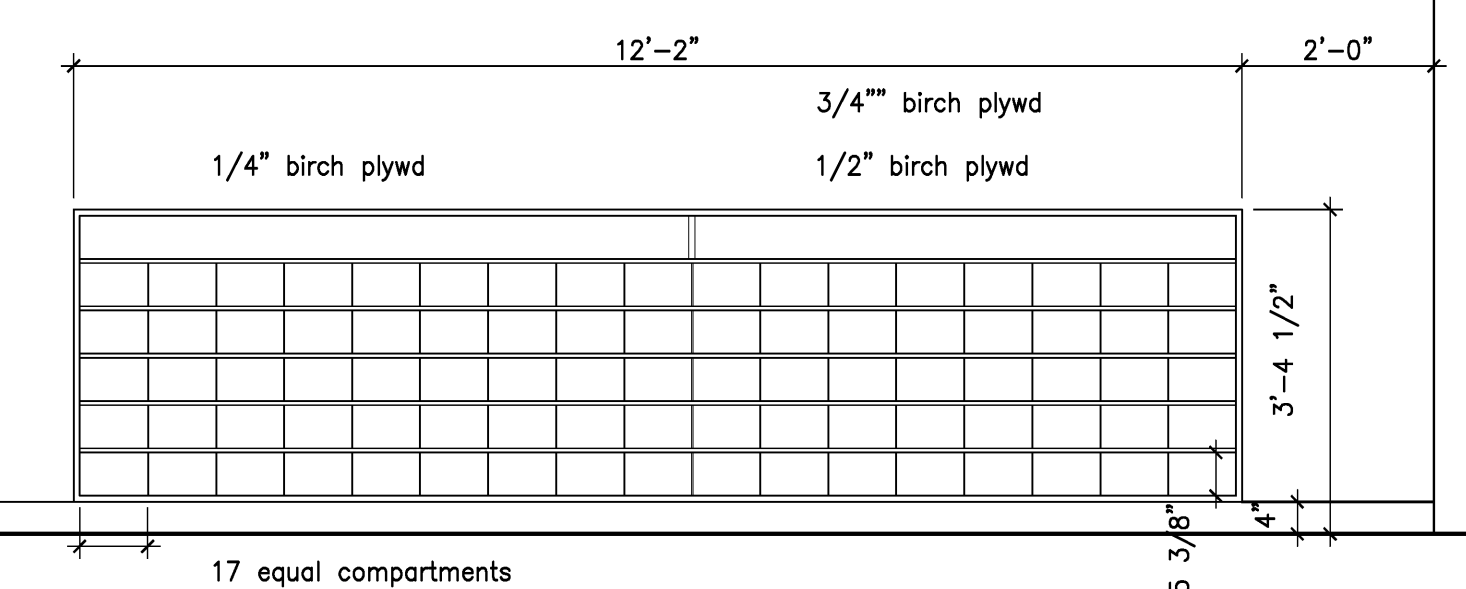

4 Elevation @ Shoe Storage
Scale: 1/2" = 1'-0"

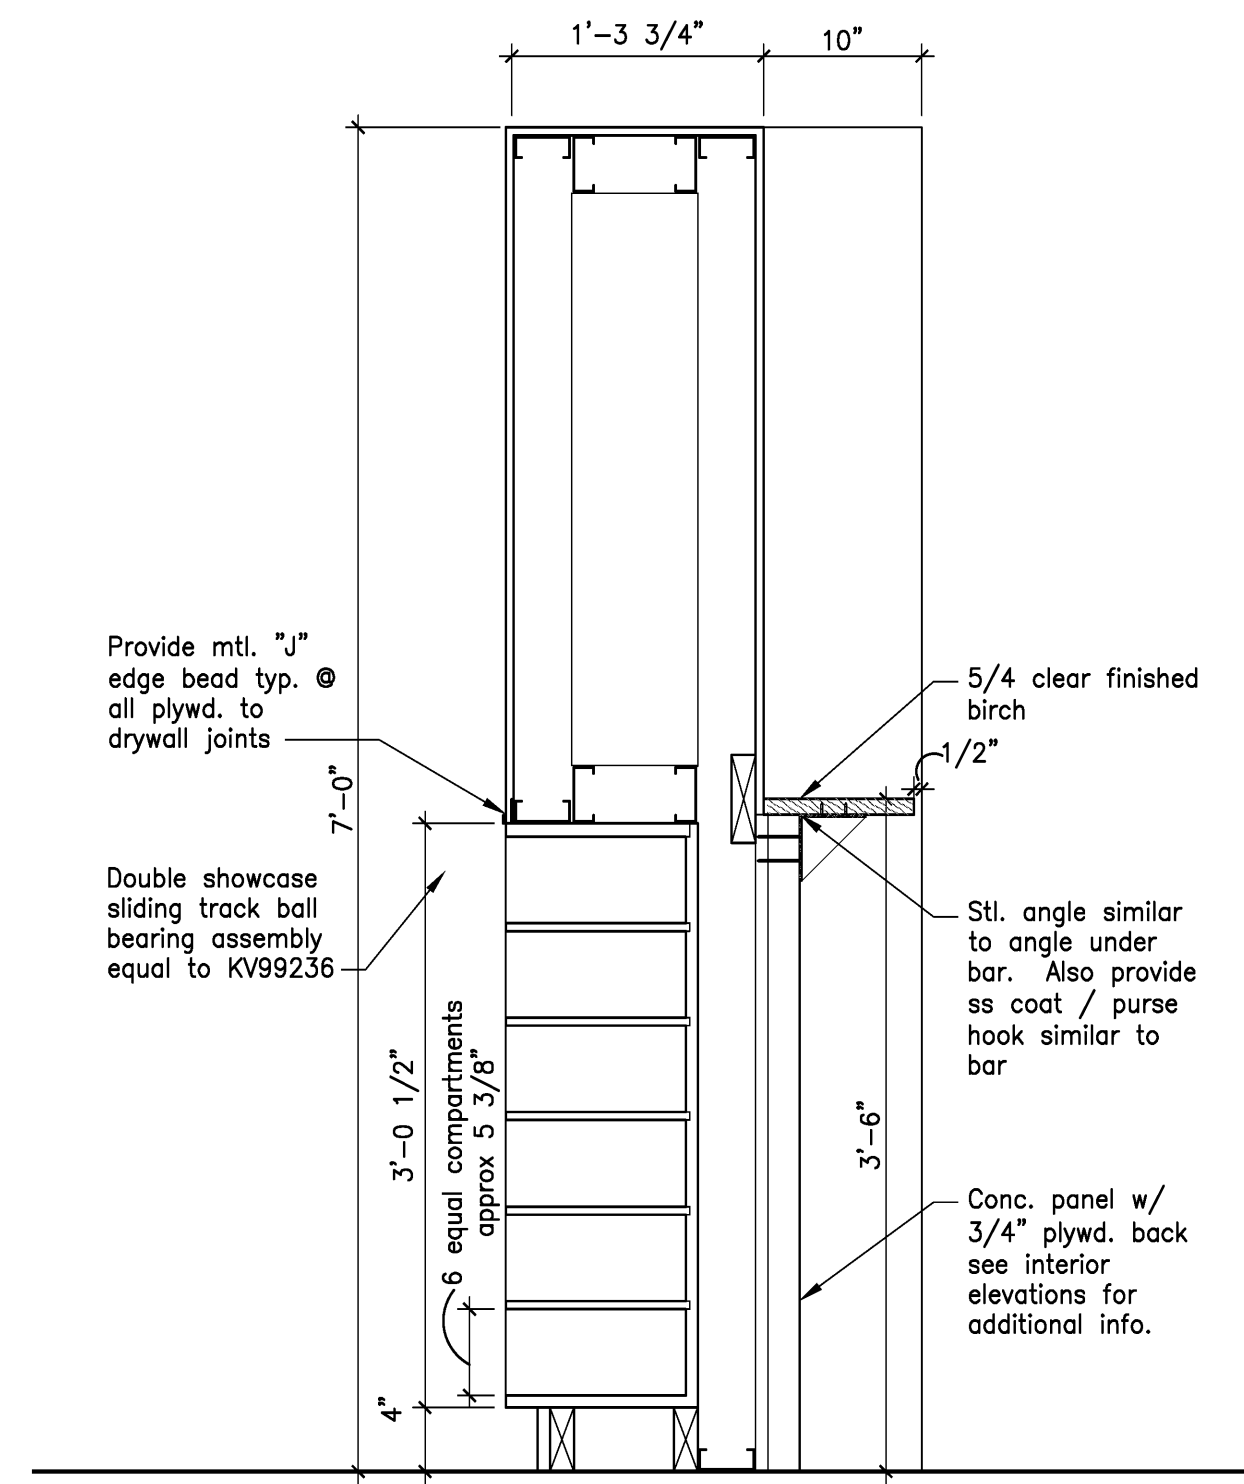

1 Shoe Storage Section
Scale: 1" = 1'-0"

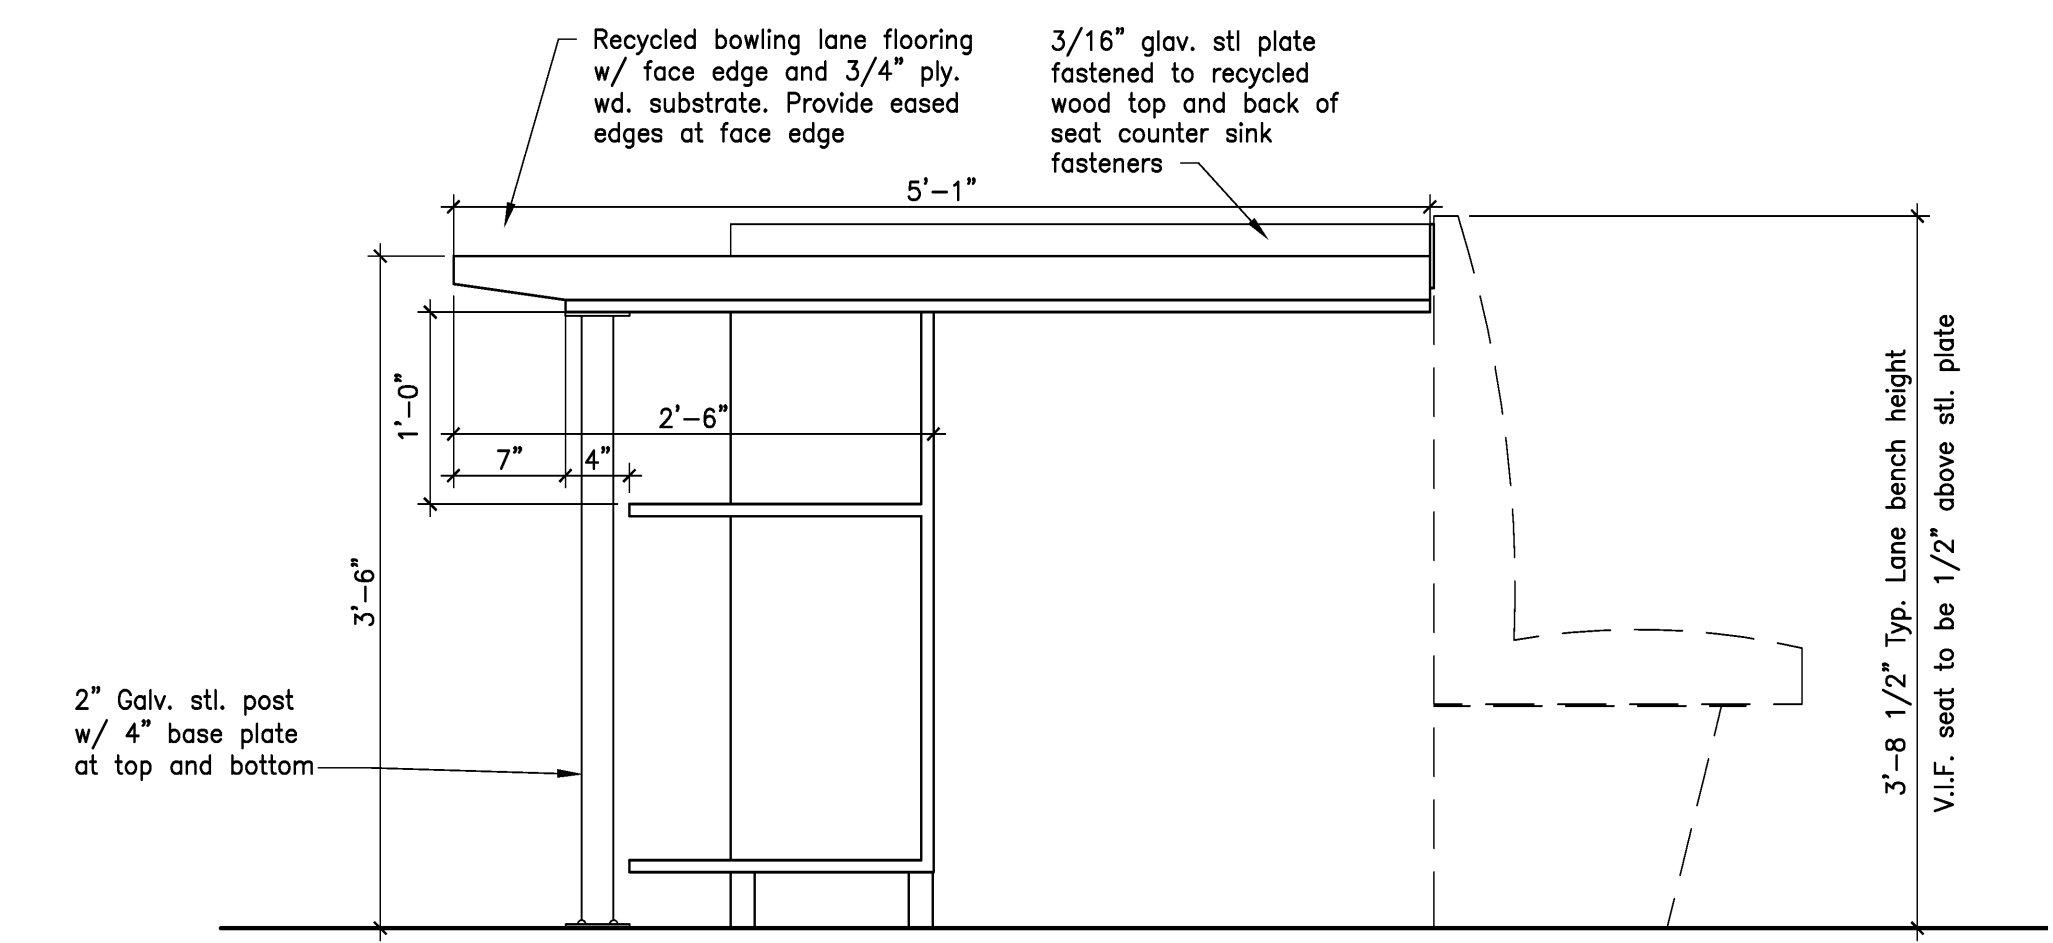

10 Typ. Lane Table Section
Scale: 1" = 1'-0"

