



1 ROOF PITCH PLAN  
1/8" = 1'-0"

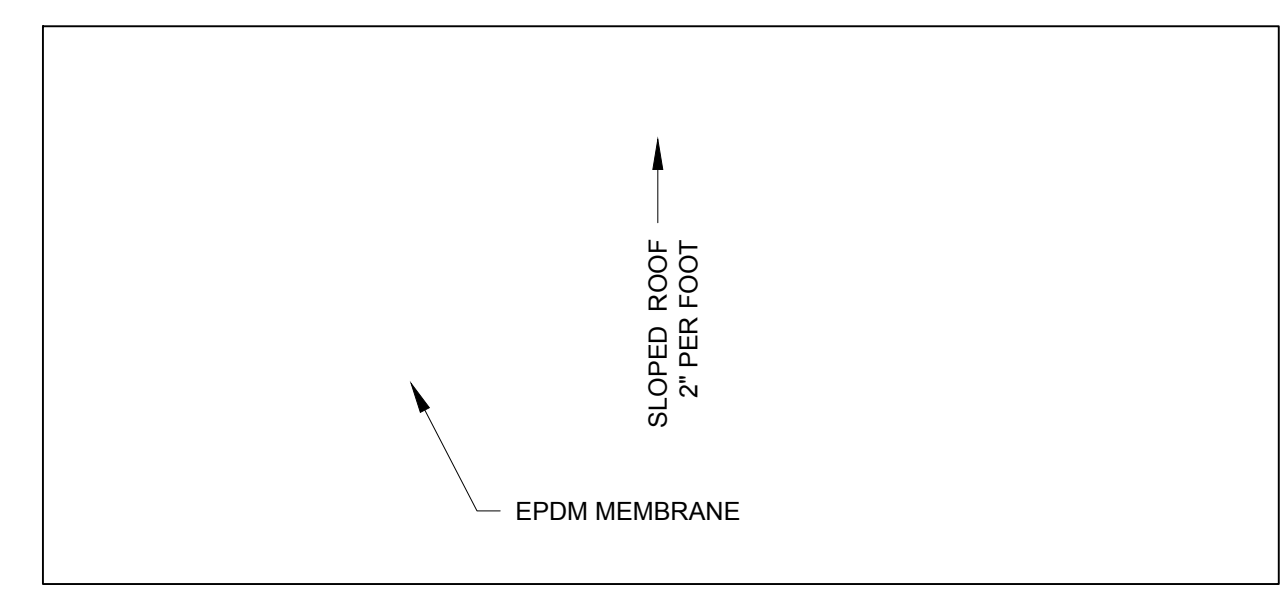

2 ROOF PITCH PLAN AT UPPER STAIR, ELEVATOR AND CANOPY ROOF  
1/8" = 1'-0"

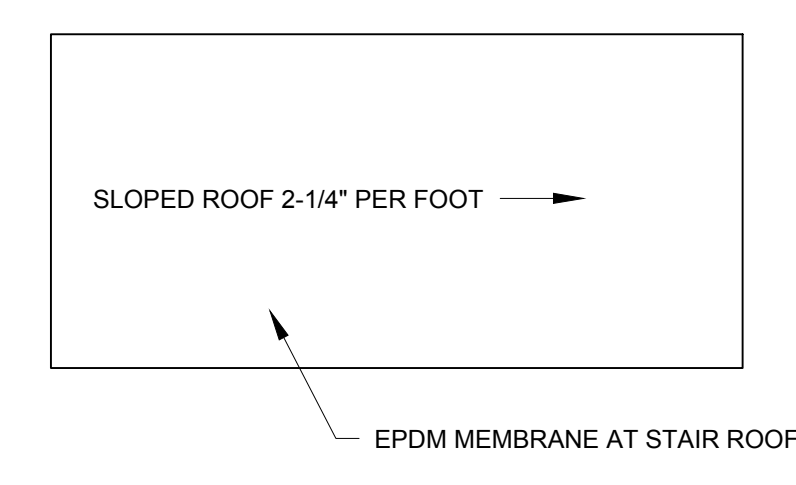

3 ROOF PITCH PLAN AT UPPER STAIR ROOF  
1/8" = 1'-0"

PROGRESS PRINT ONLY  
Not for Construction  
JUNE 09, 2015

**ADDITION TO BAYSIDE BOWL**  
ALDER STREET  
PORTLAND, MAINE

**RSA**  
RYAN SENATORE ARCHITECTURE  
565 CONGRESS STREET  
PORTLAND, MAINE 04101  
207-655-6414  
senatorearchitecture.com

CONSULTANTS:  
STRUCTURAL:  
Structural Integrity  
77 Oak Street  
Portland, ME 04101  
207-774-4814

REVISIONS:	
DATE:	JUNE 09, 2015
PROJECT No.	1452
DRAWN BY:	JPF / RRT / RJS
CHECKED BY:	RJS
SCALE:	AS NOTED

SHEET TITLE:  
ROOF PITCH PLAN