

ADDITION TO BAYSIDE BOWL
ALDER STREET
 PORTLAND, MAINE



RYAN SENATORE ARCHITECTURE
 565 CONGRESS STREET
 PORTLAND, MAINE 04101
 207-656-6414
 senatorearchitecture.com

CONSULTANTS:
 STRUCTURAL: Structural Integrity
 77 Oak Street
 Portland, ME 04101
 207-774-4814

REVISIONS:
 1452

DATE: JUNE 09, 2015

PROJECT No.


DRAWN BY: JPF / RRT / RJS

CHECKED BY: RJS


SCALE: AS NOTED

SHEET TITLE: DETAILS


A5-0

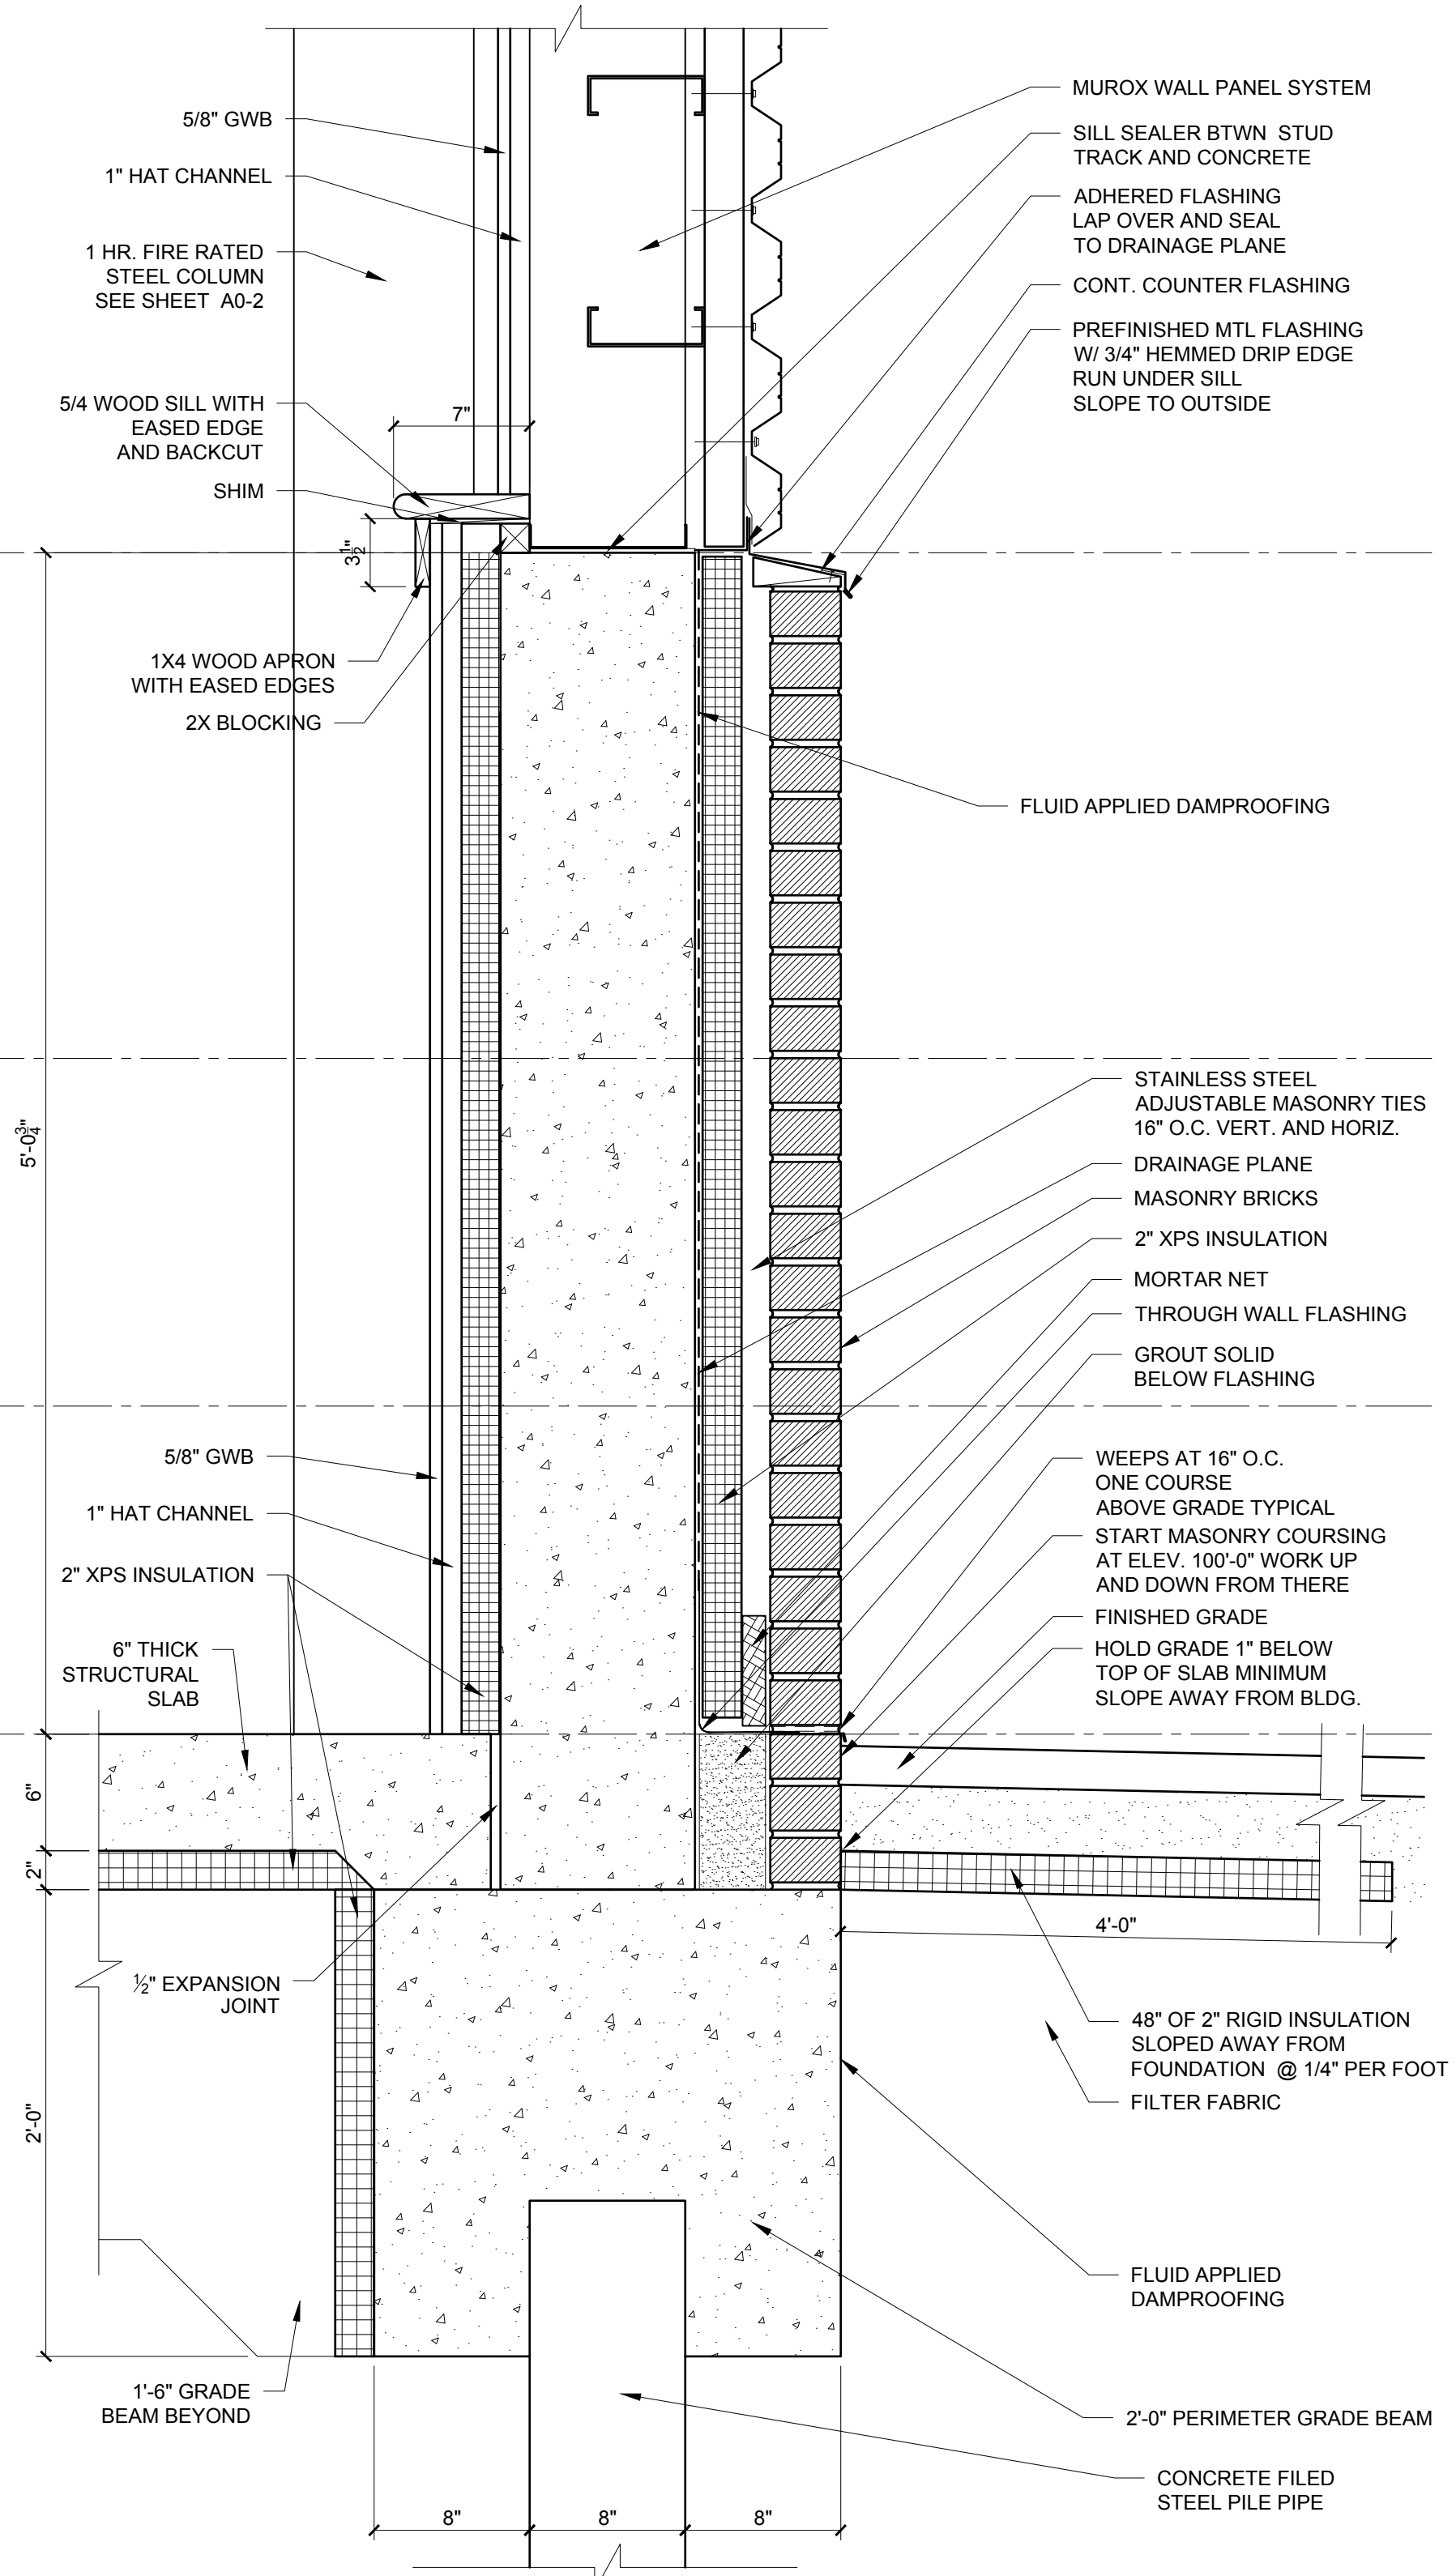

1 FOUNDATION DETAIL NEAR ENTRY LOCATION
 1-1/2" = 1'-0"

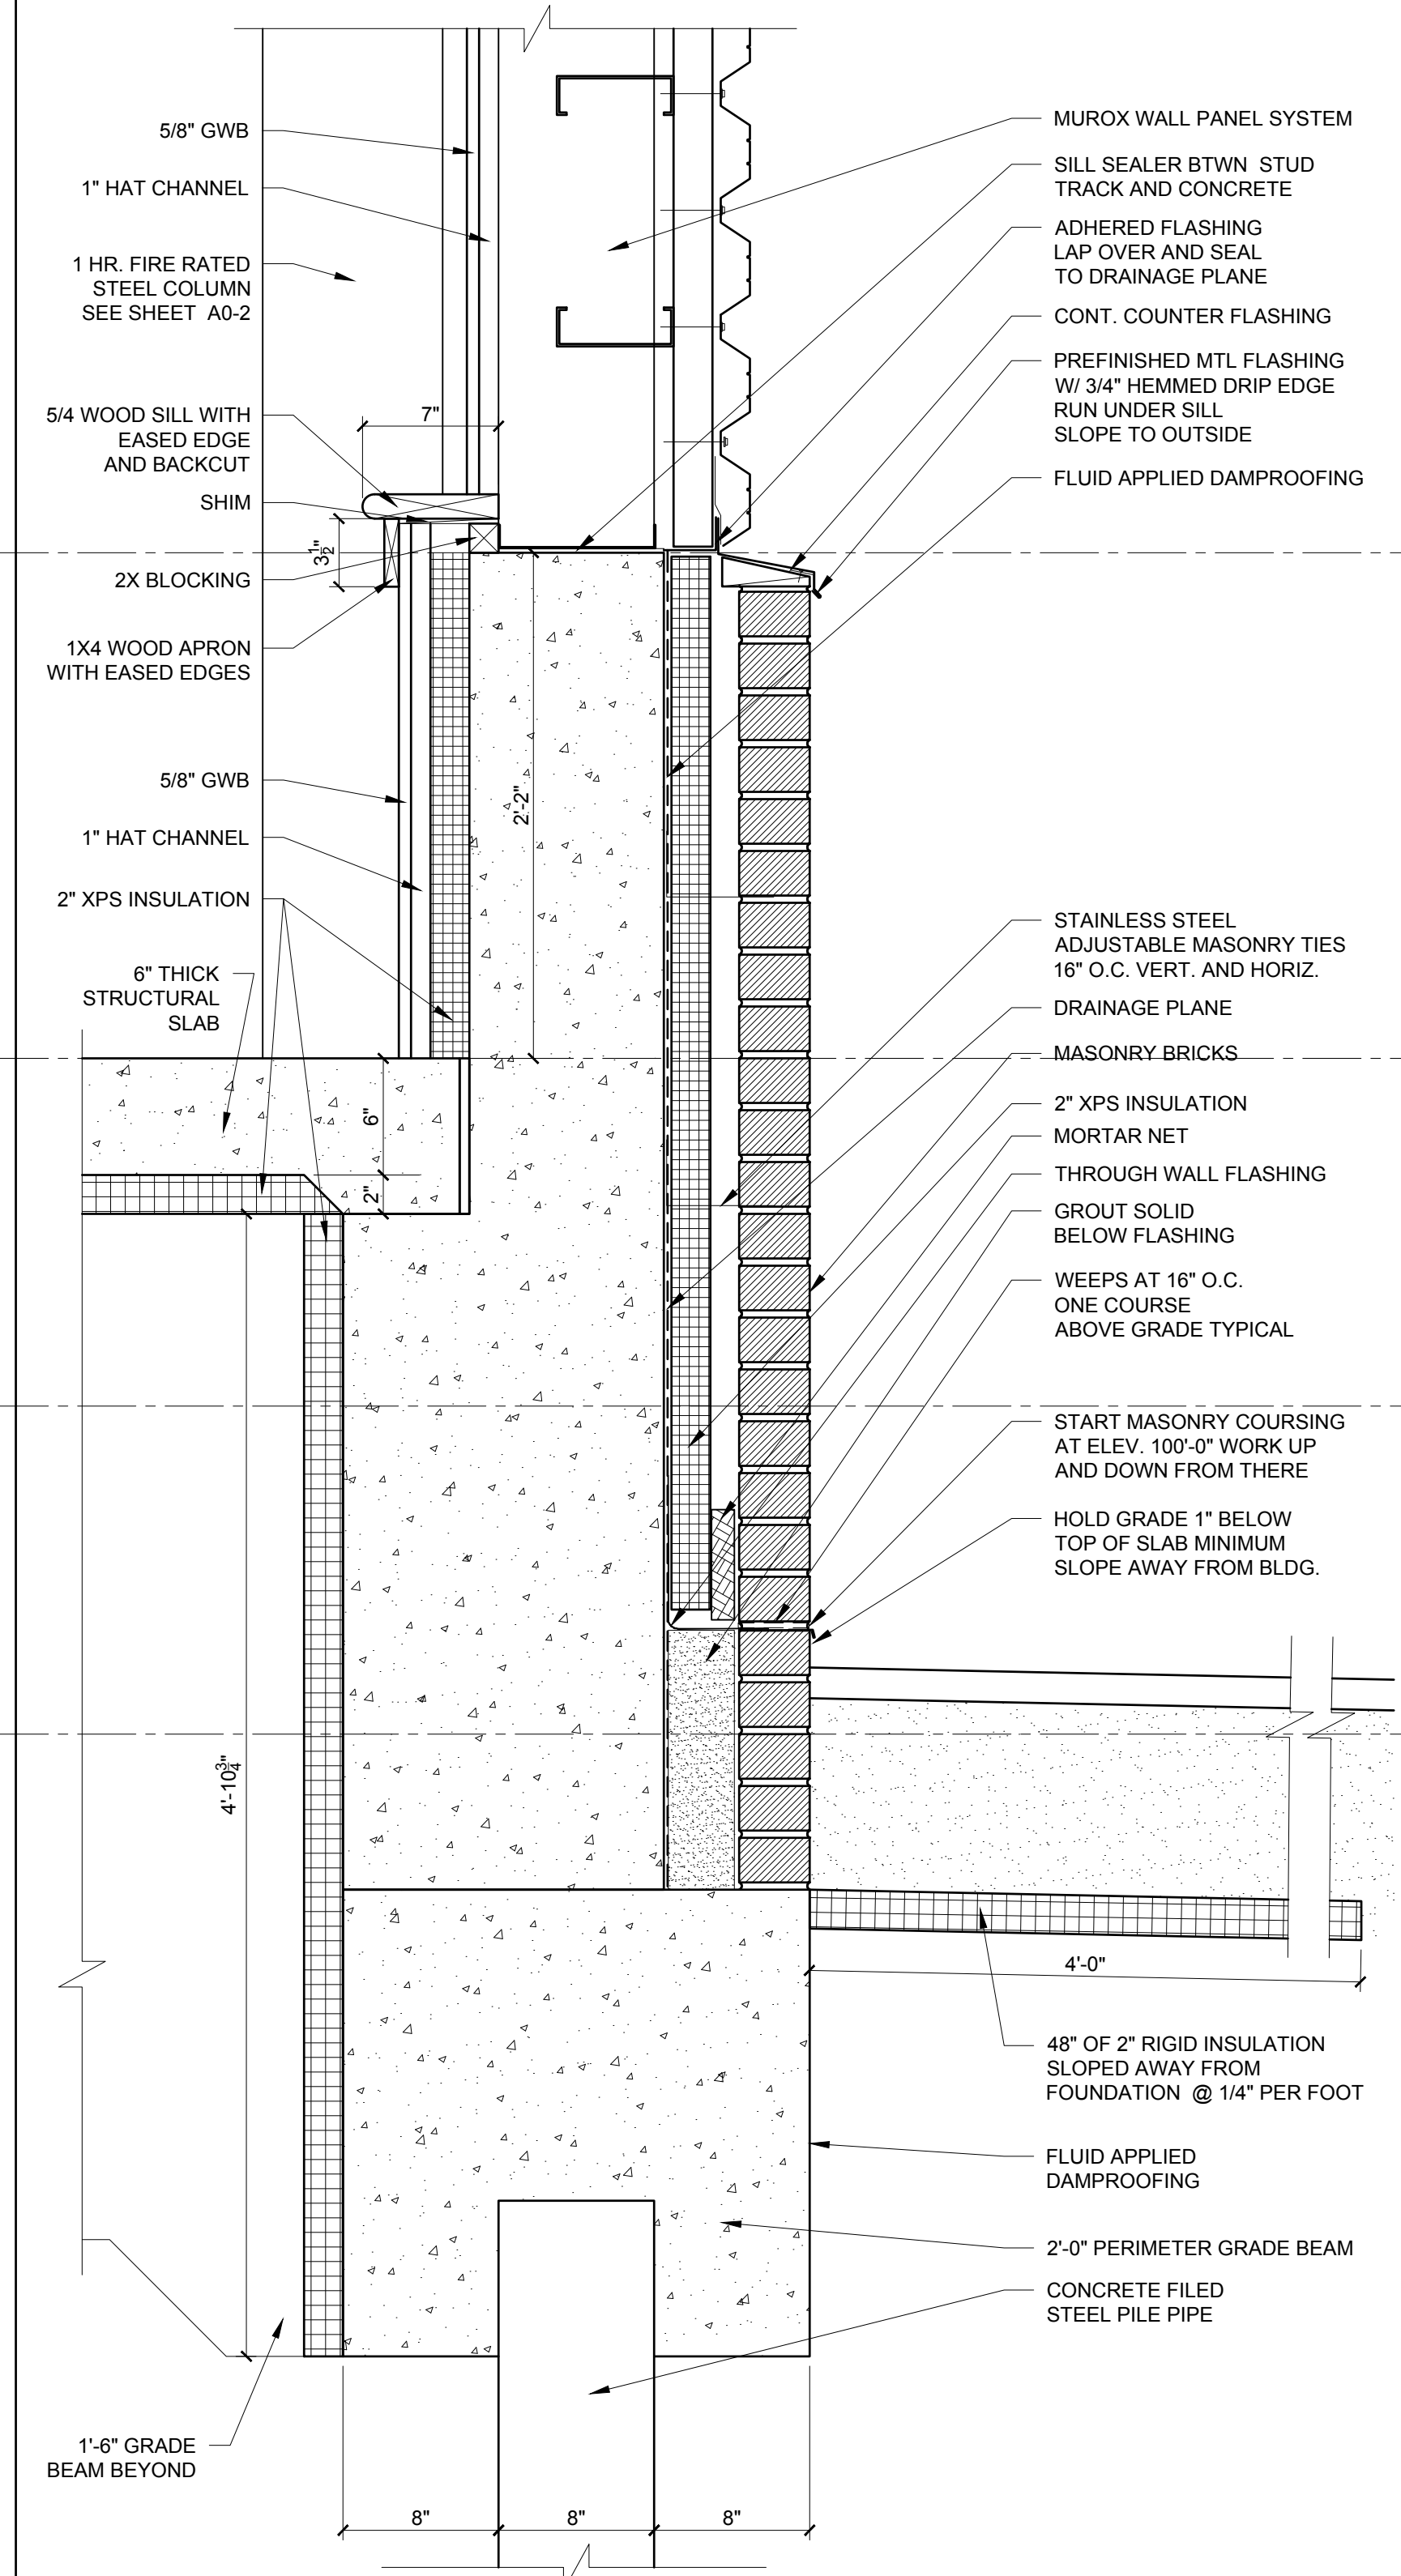

2 FOUNDATION DETAIL AT BACKSIDE OF BUILDING
 1-1/2" = 1'-0"

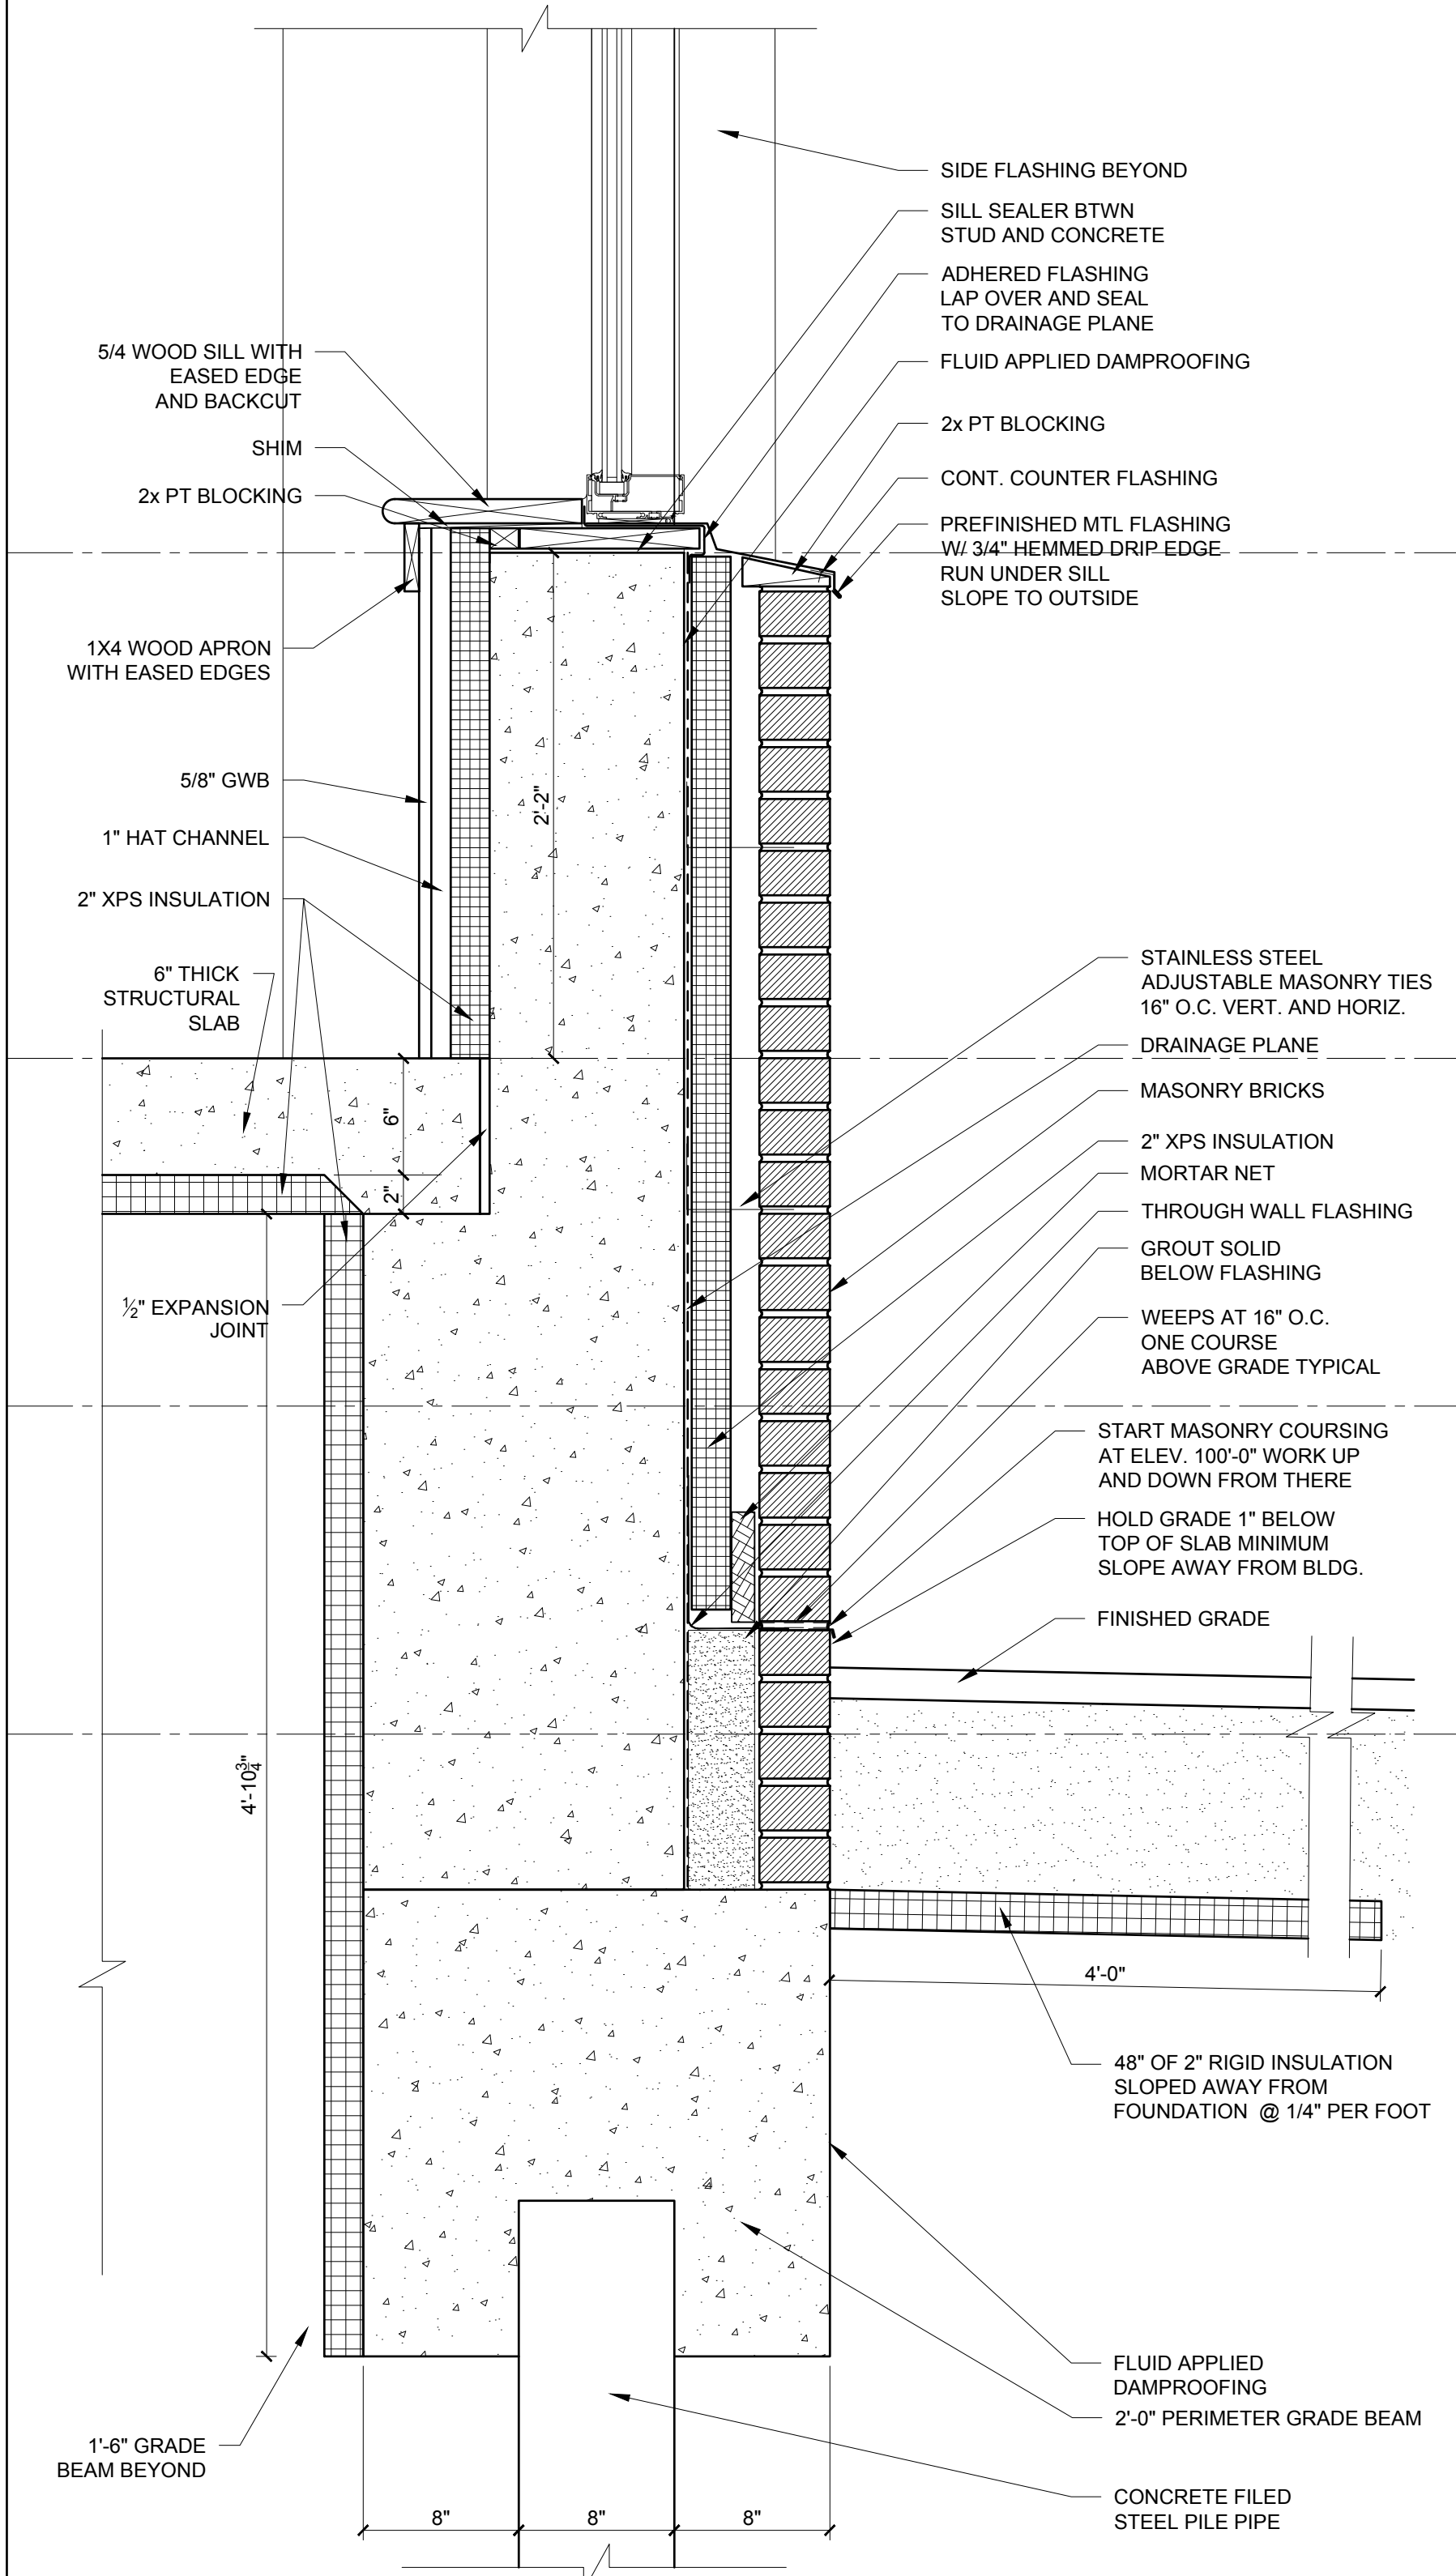

3 FOUNDATION DETAIL AT WINDOW LOCATION
 1-1/2" = 1'-0"

PROGRESS PRINT ONLY
 Not for Construction
 JUNE 09, 2015