

ADDITION TO BAYSIDE BOWL  
ALDER STREET  
PORTLAND, MAINE



RYAN SENATORE  
**ARCHITECTURE**  
565 CONGRESS STREET  
PORTLAND, MAINE 04101  
207-656-6414  
senatorearchitecture.com





CONSULTANTS:  
STRUCTURAL:  
Structural Integrity  
77 Oak Street  
Portland, ME 04101  
207-774-4814

REVISIONS:

DATE: JUNE 09, 2015  
PROJECT No. 1452  
DRAWN BY: JPF / RRT / RJS  
CHECKED BY: RJS  
SCALE: AS NOTED

SHEET TITLE:  
EXTERIOR RAMP  
AND STAIR  
DETAILS

A6-4

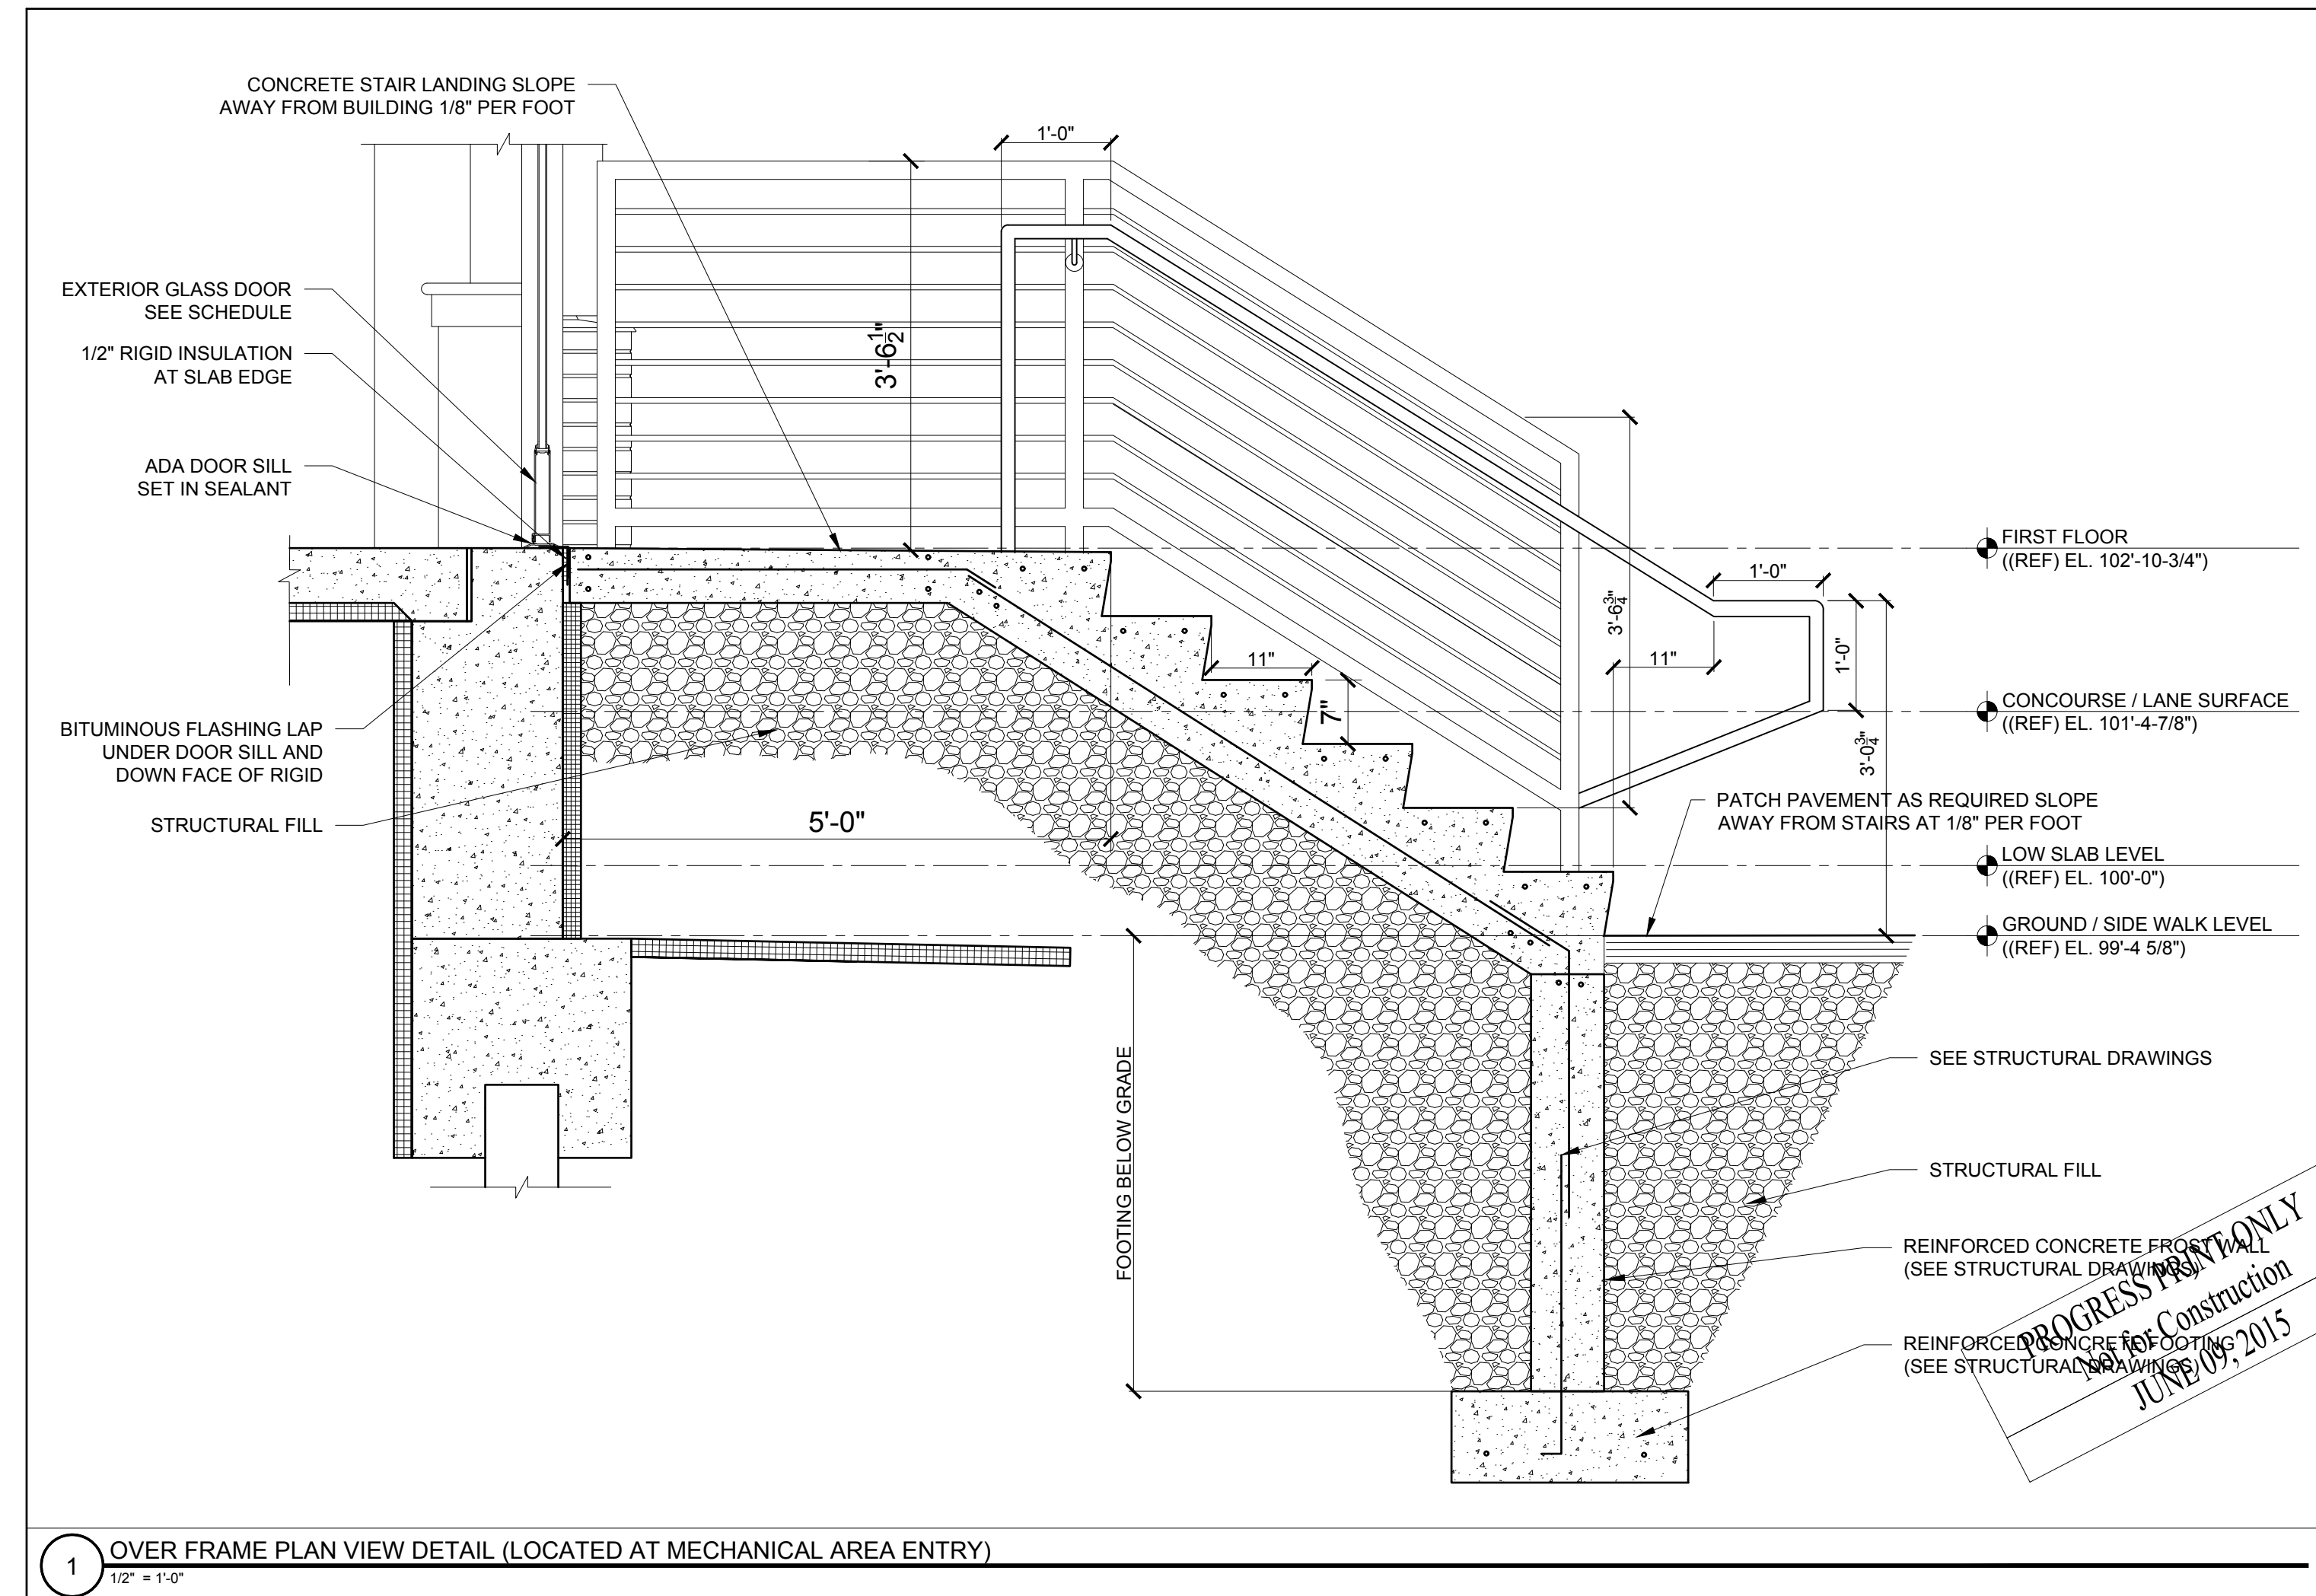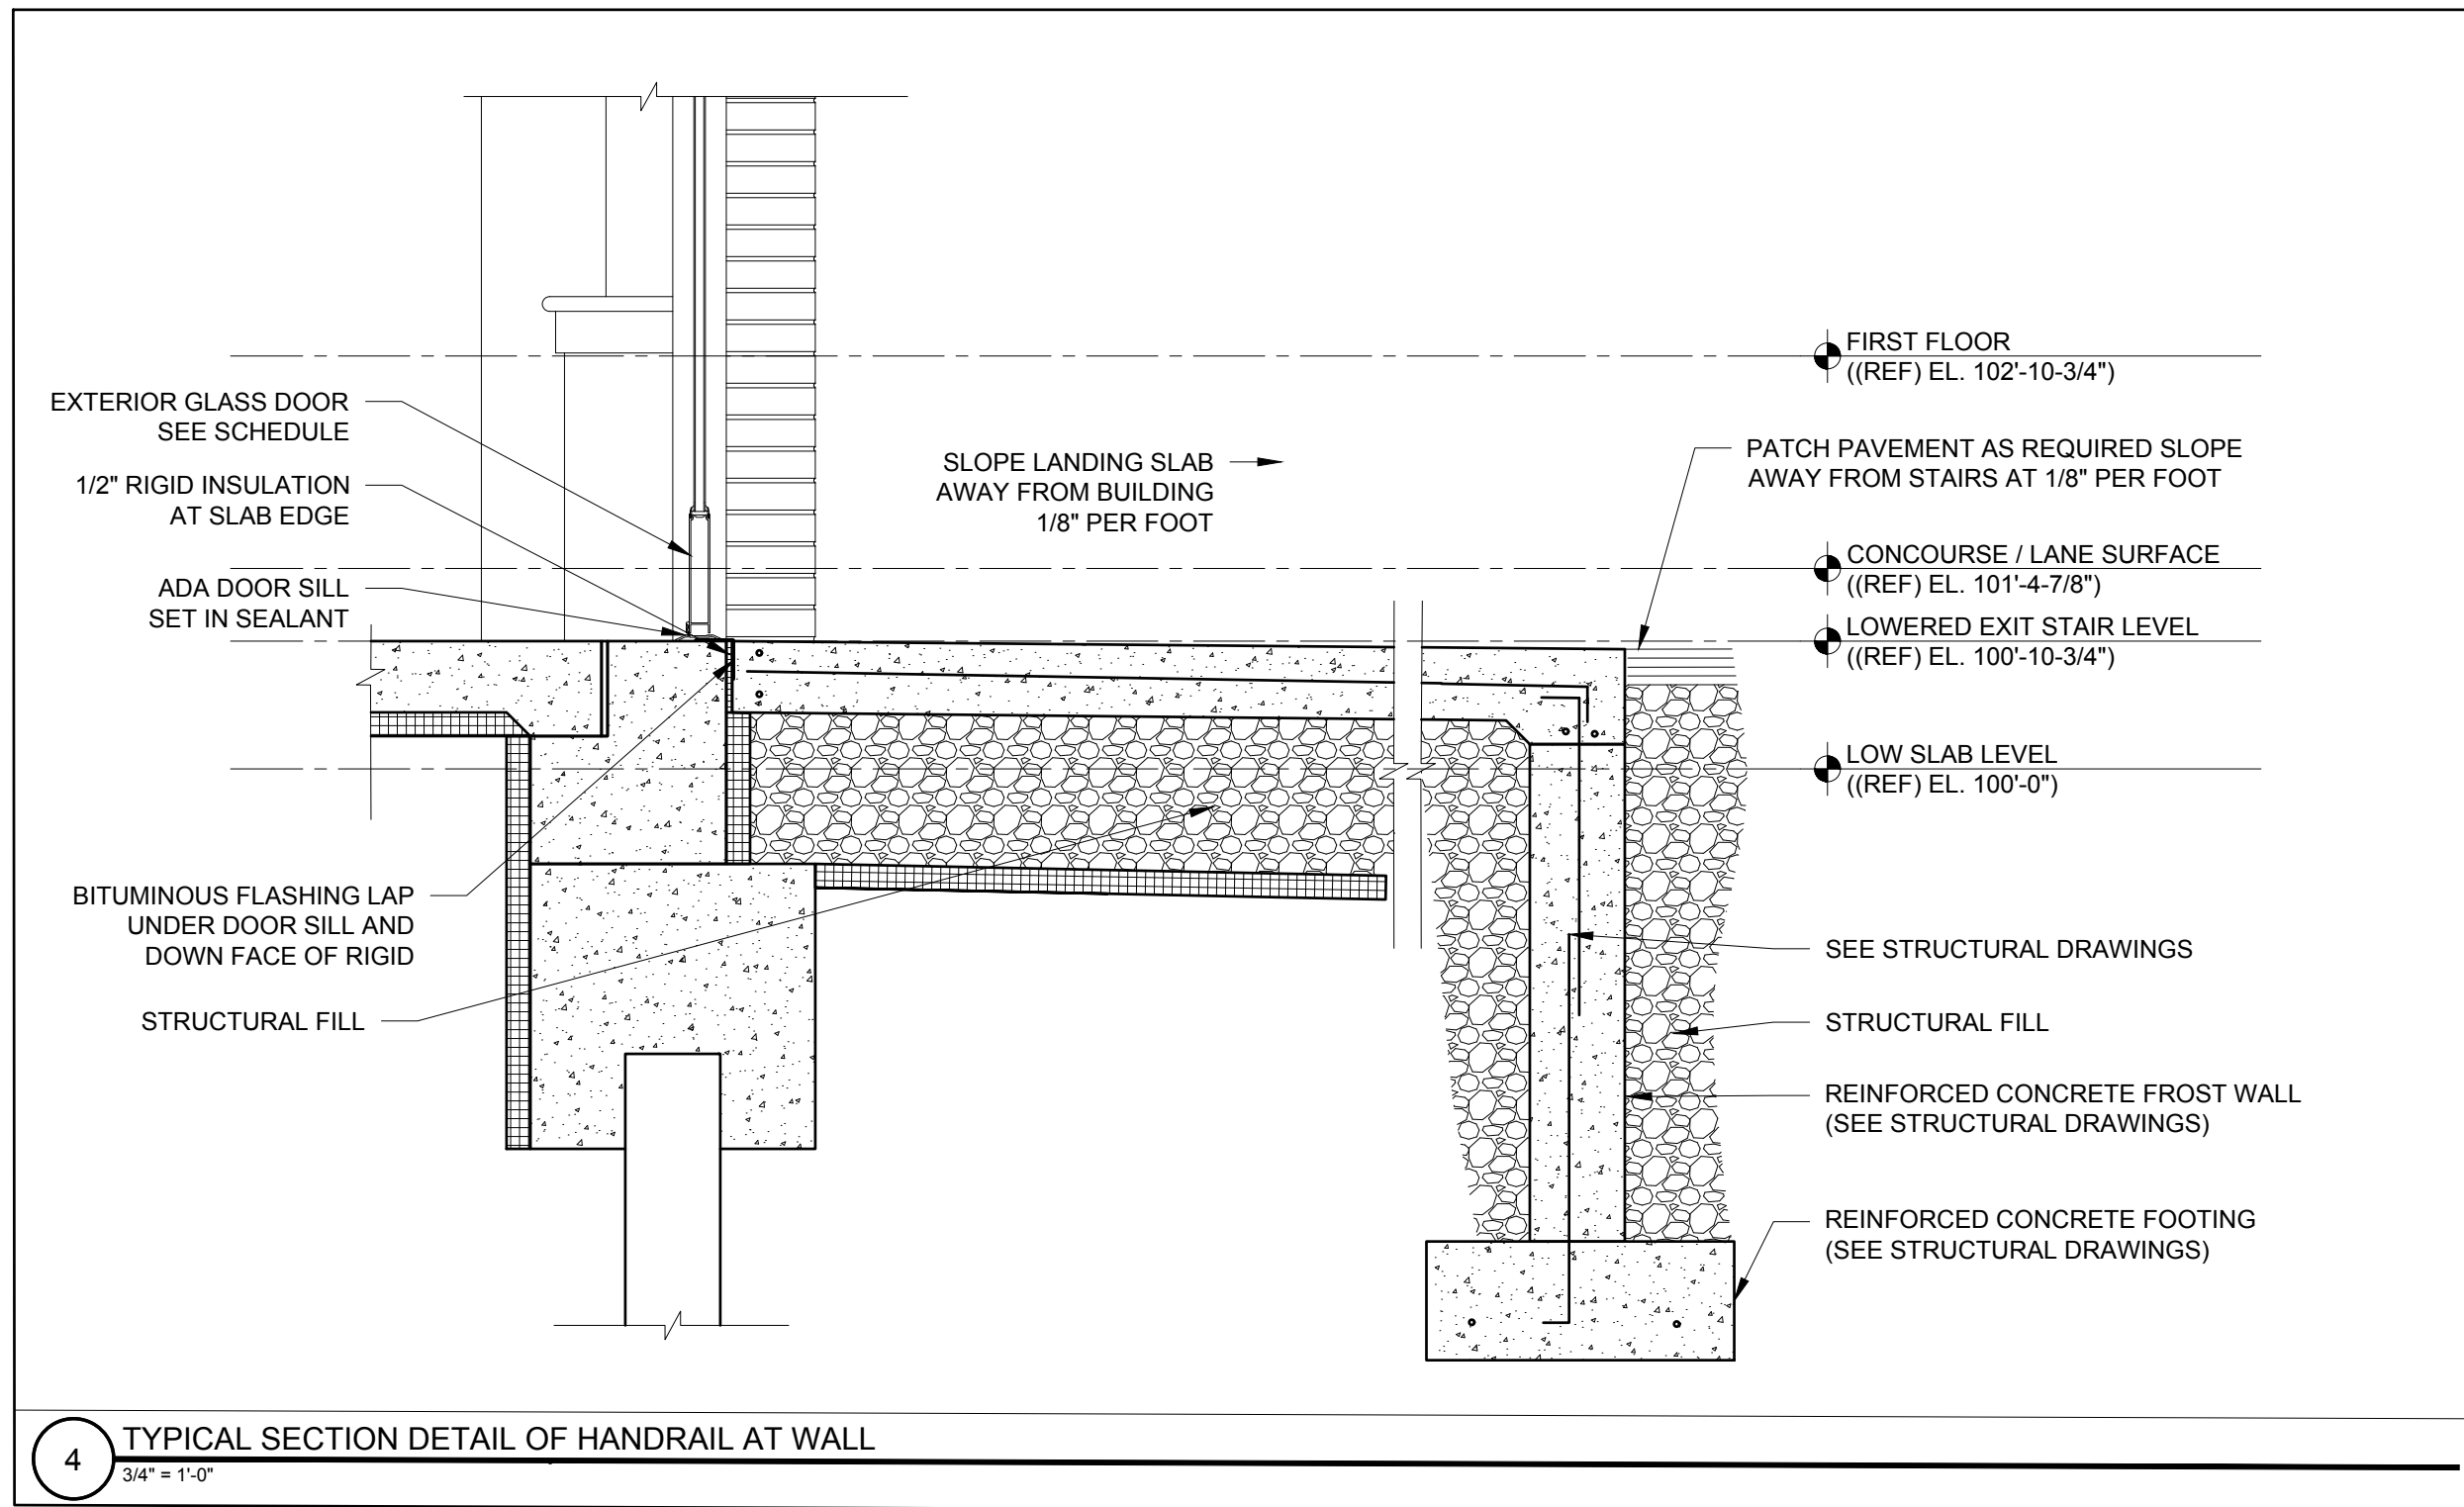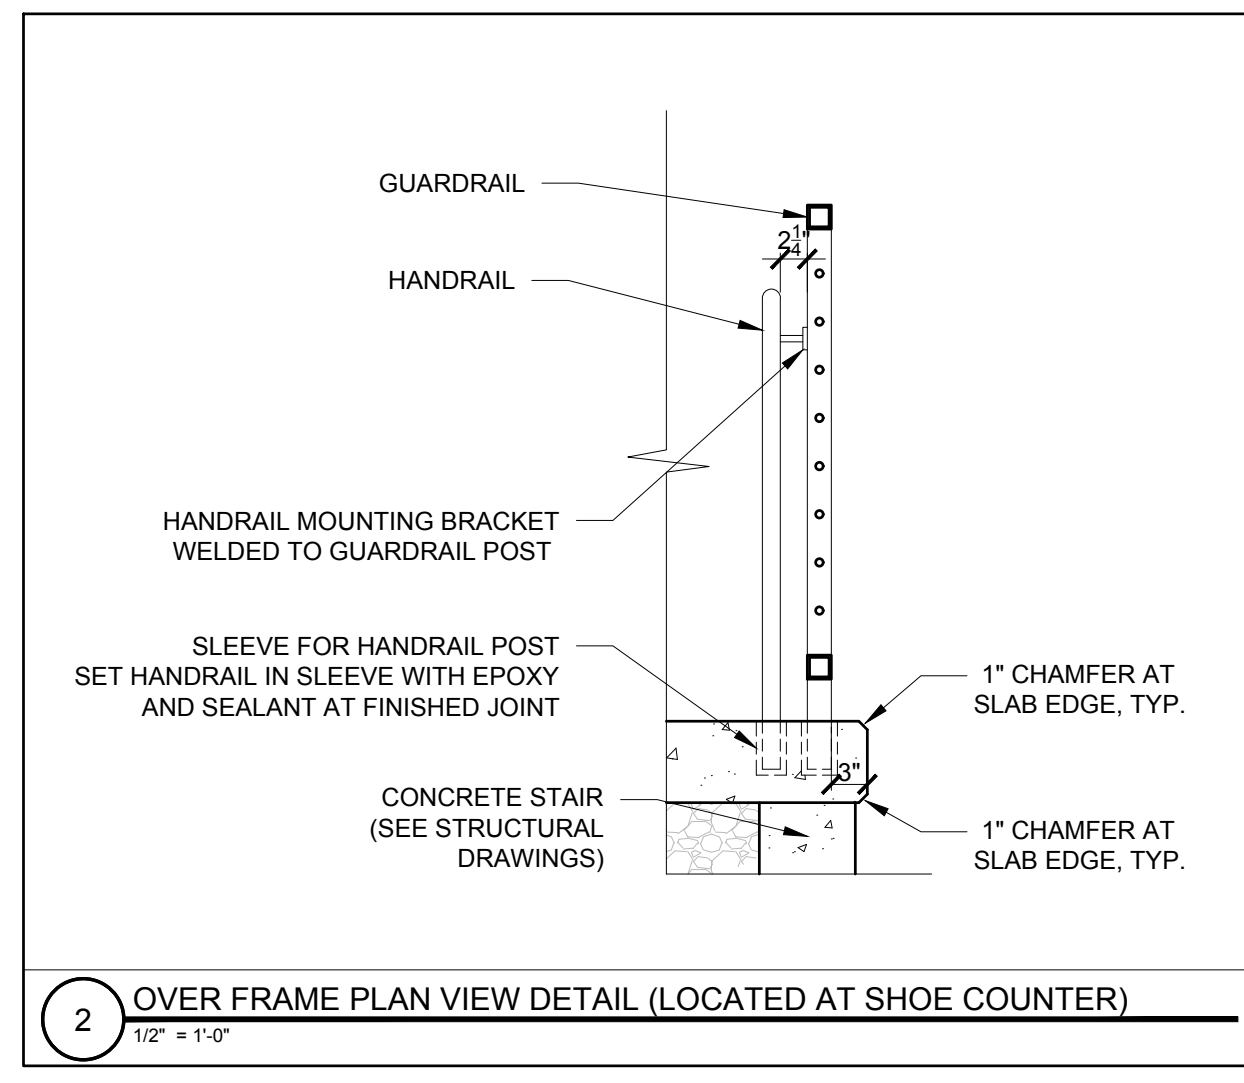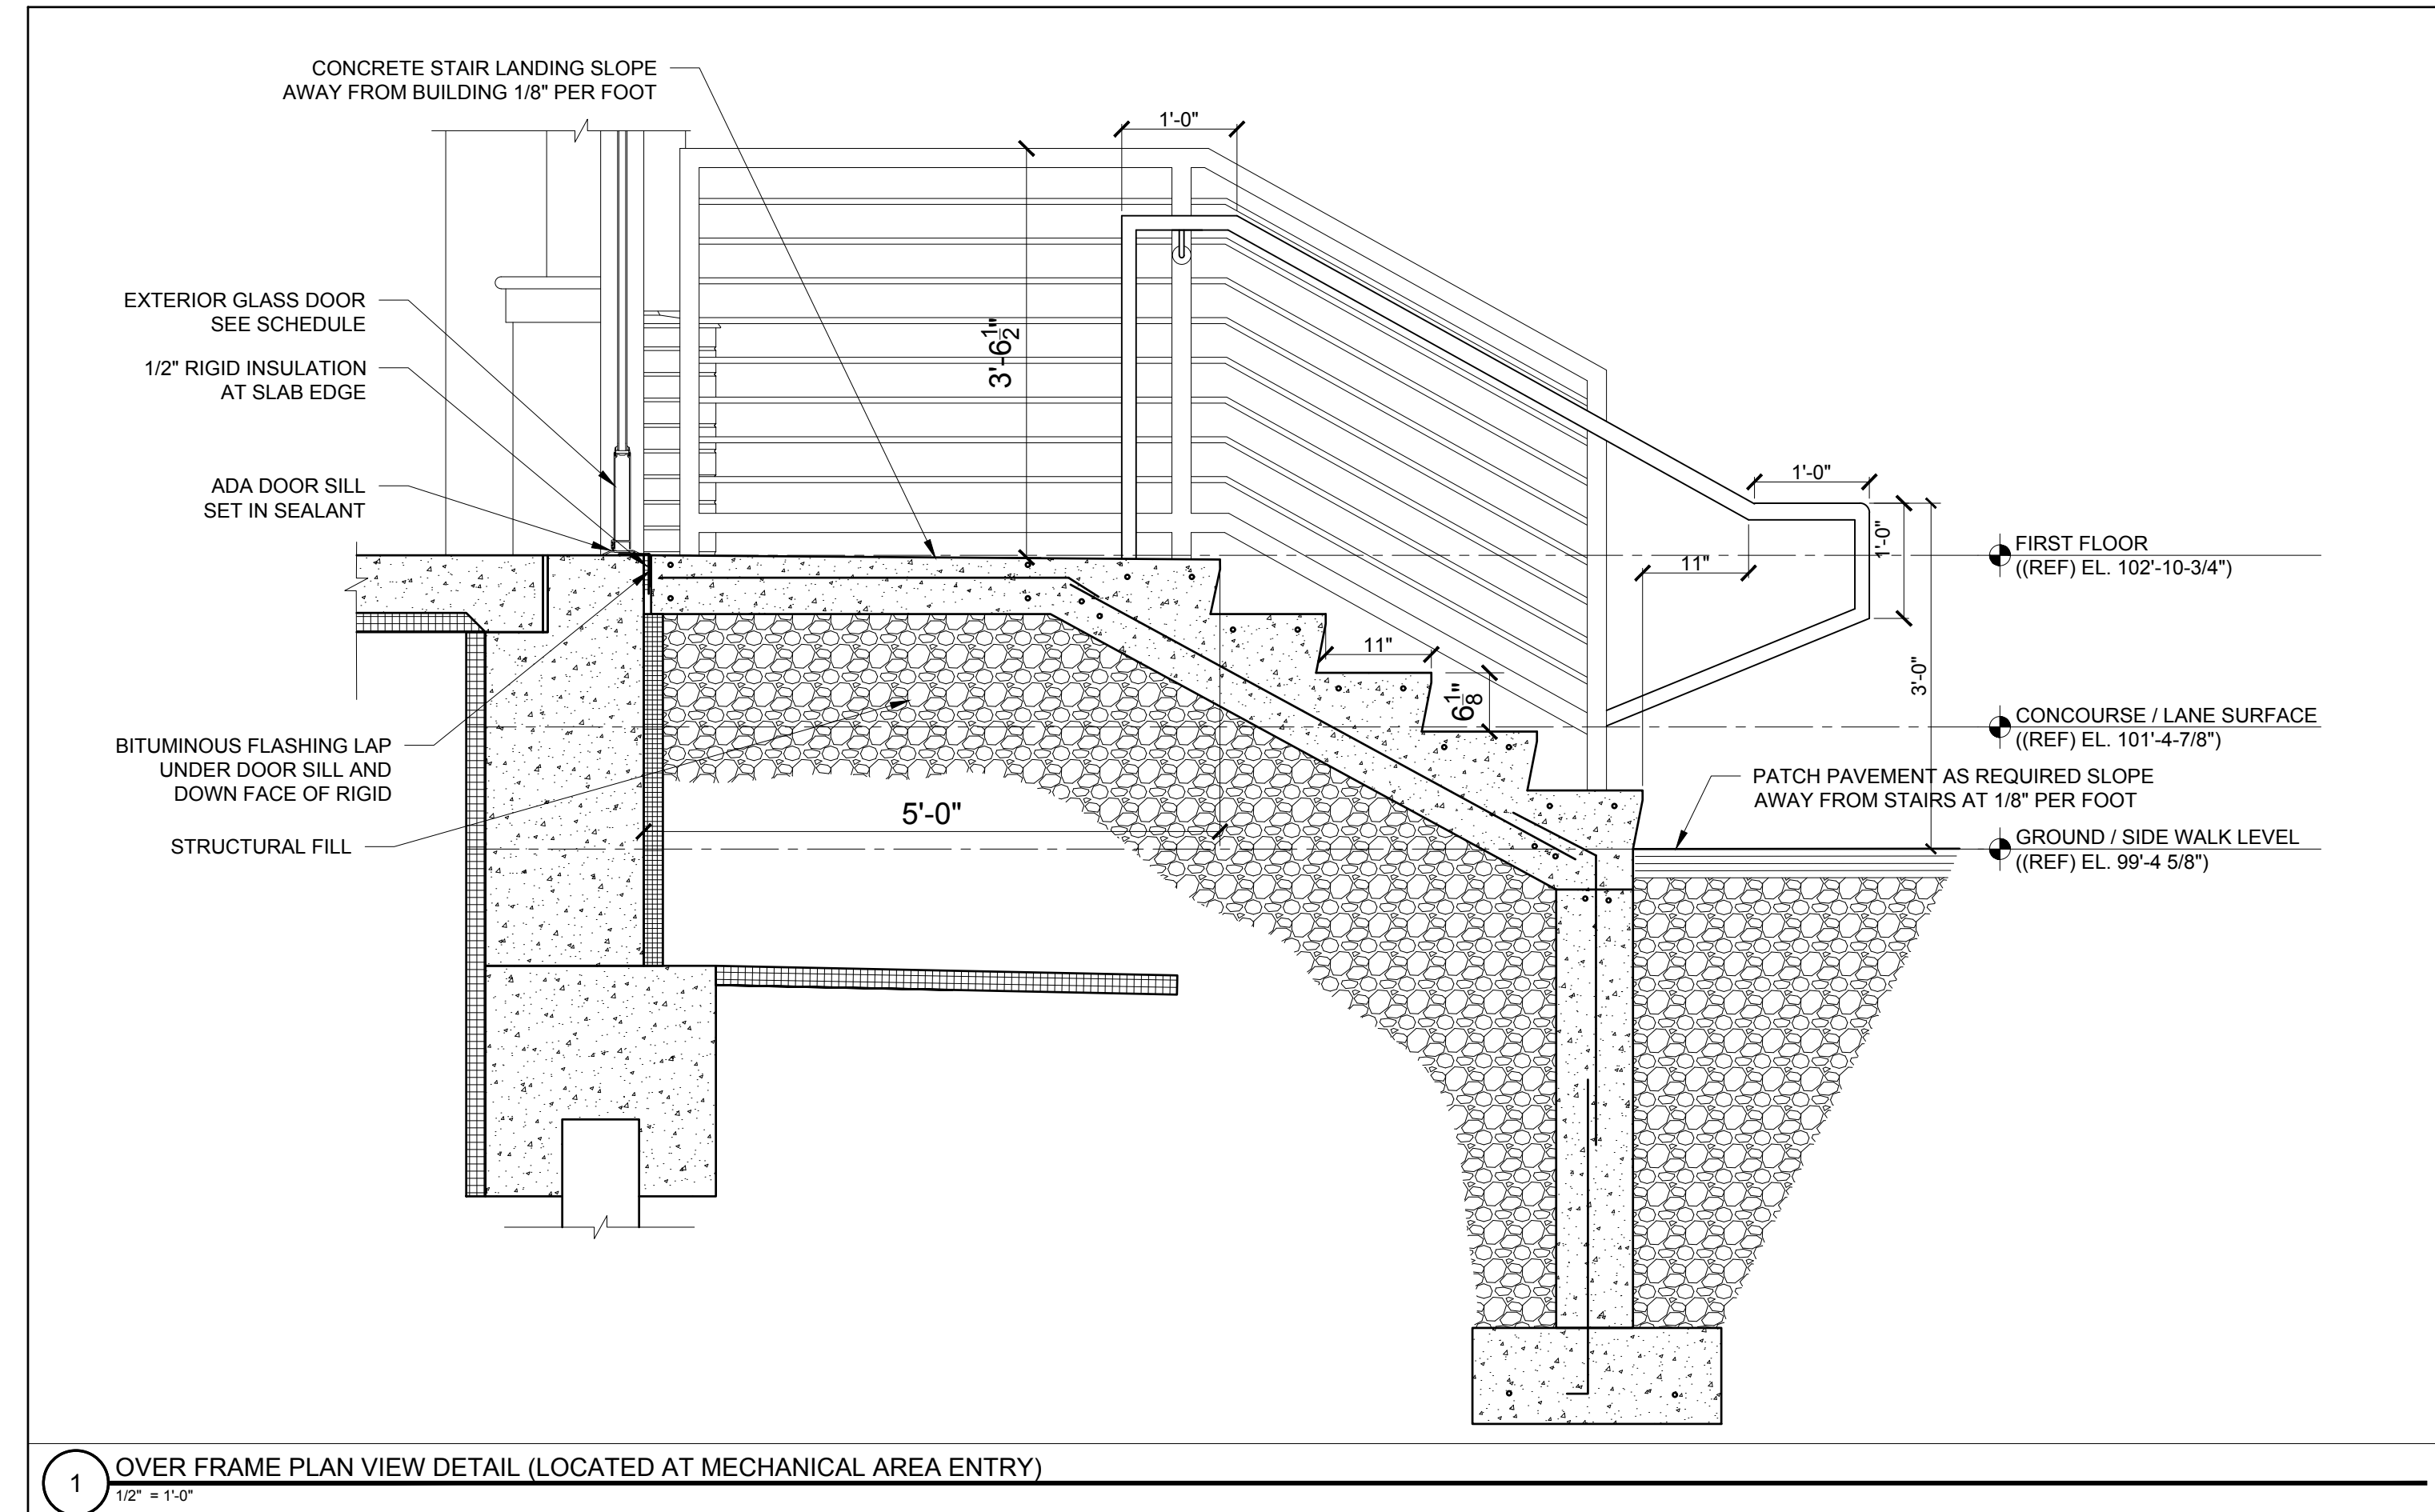

PROGRESS ONLY  
FOR CONSTRUCTION  
JUNE 09, 2015