

ADDITION TO BAYSIDE BOWL
ALDER STREET
PORTLAND, MAINE



RYAN SENATORE ARCHITECTURE
 565 CONGRESS STREET
 PORTLAND, MAINE 04101
 207-650-6414
 senatorearchitecture.com

CONSULTANTS:
 STRUCTURAL:
 Structural Integrity
 77 Oak Street
 Portland, ME 04101
 207-774-4614

REVISIONS:

DATE: JUNE 09, 2015

PROJECT No. 1452

DRAWN BY: JPF / RRT / RJS


CHECKED BY: RJS

SCALE: AS NOTED


SHEET TITLE:
CODE REVIEW PLANS

G1-3

PROGRESS PRINT ONLY
 Not for Construction
 JUNE 09, 2015

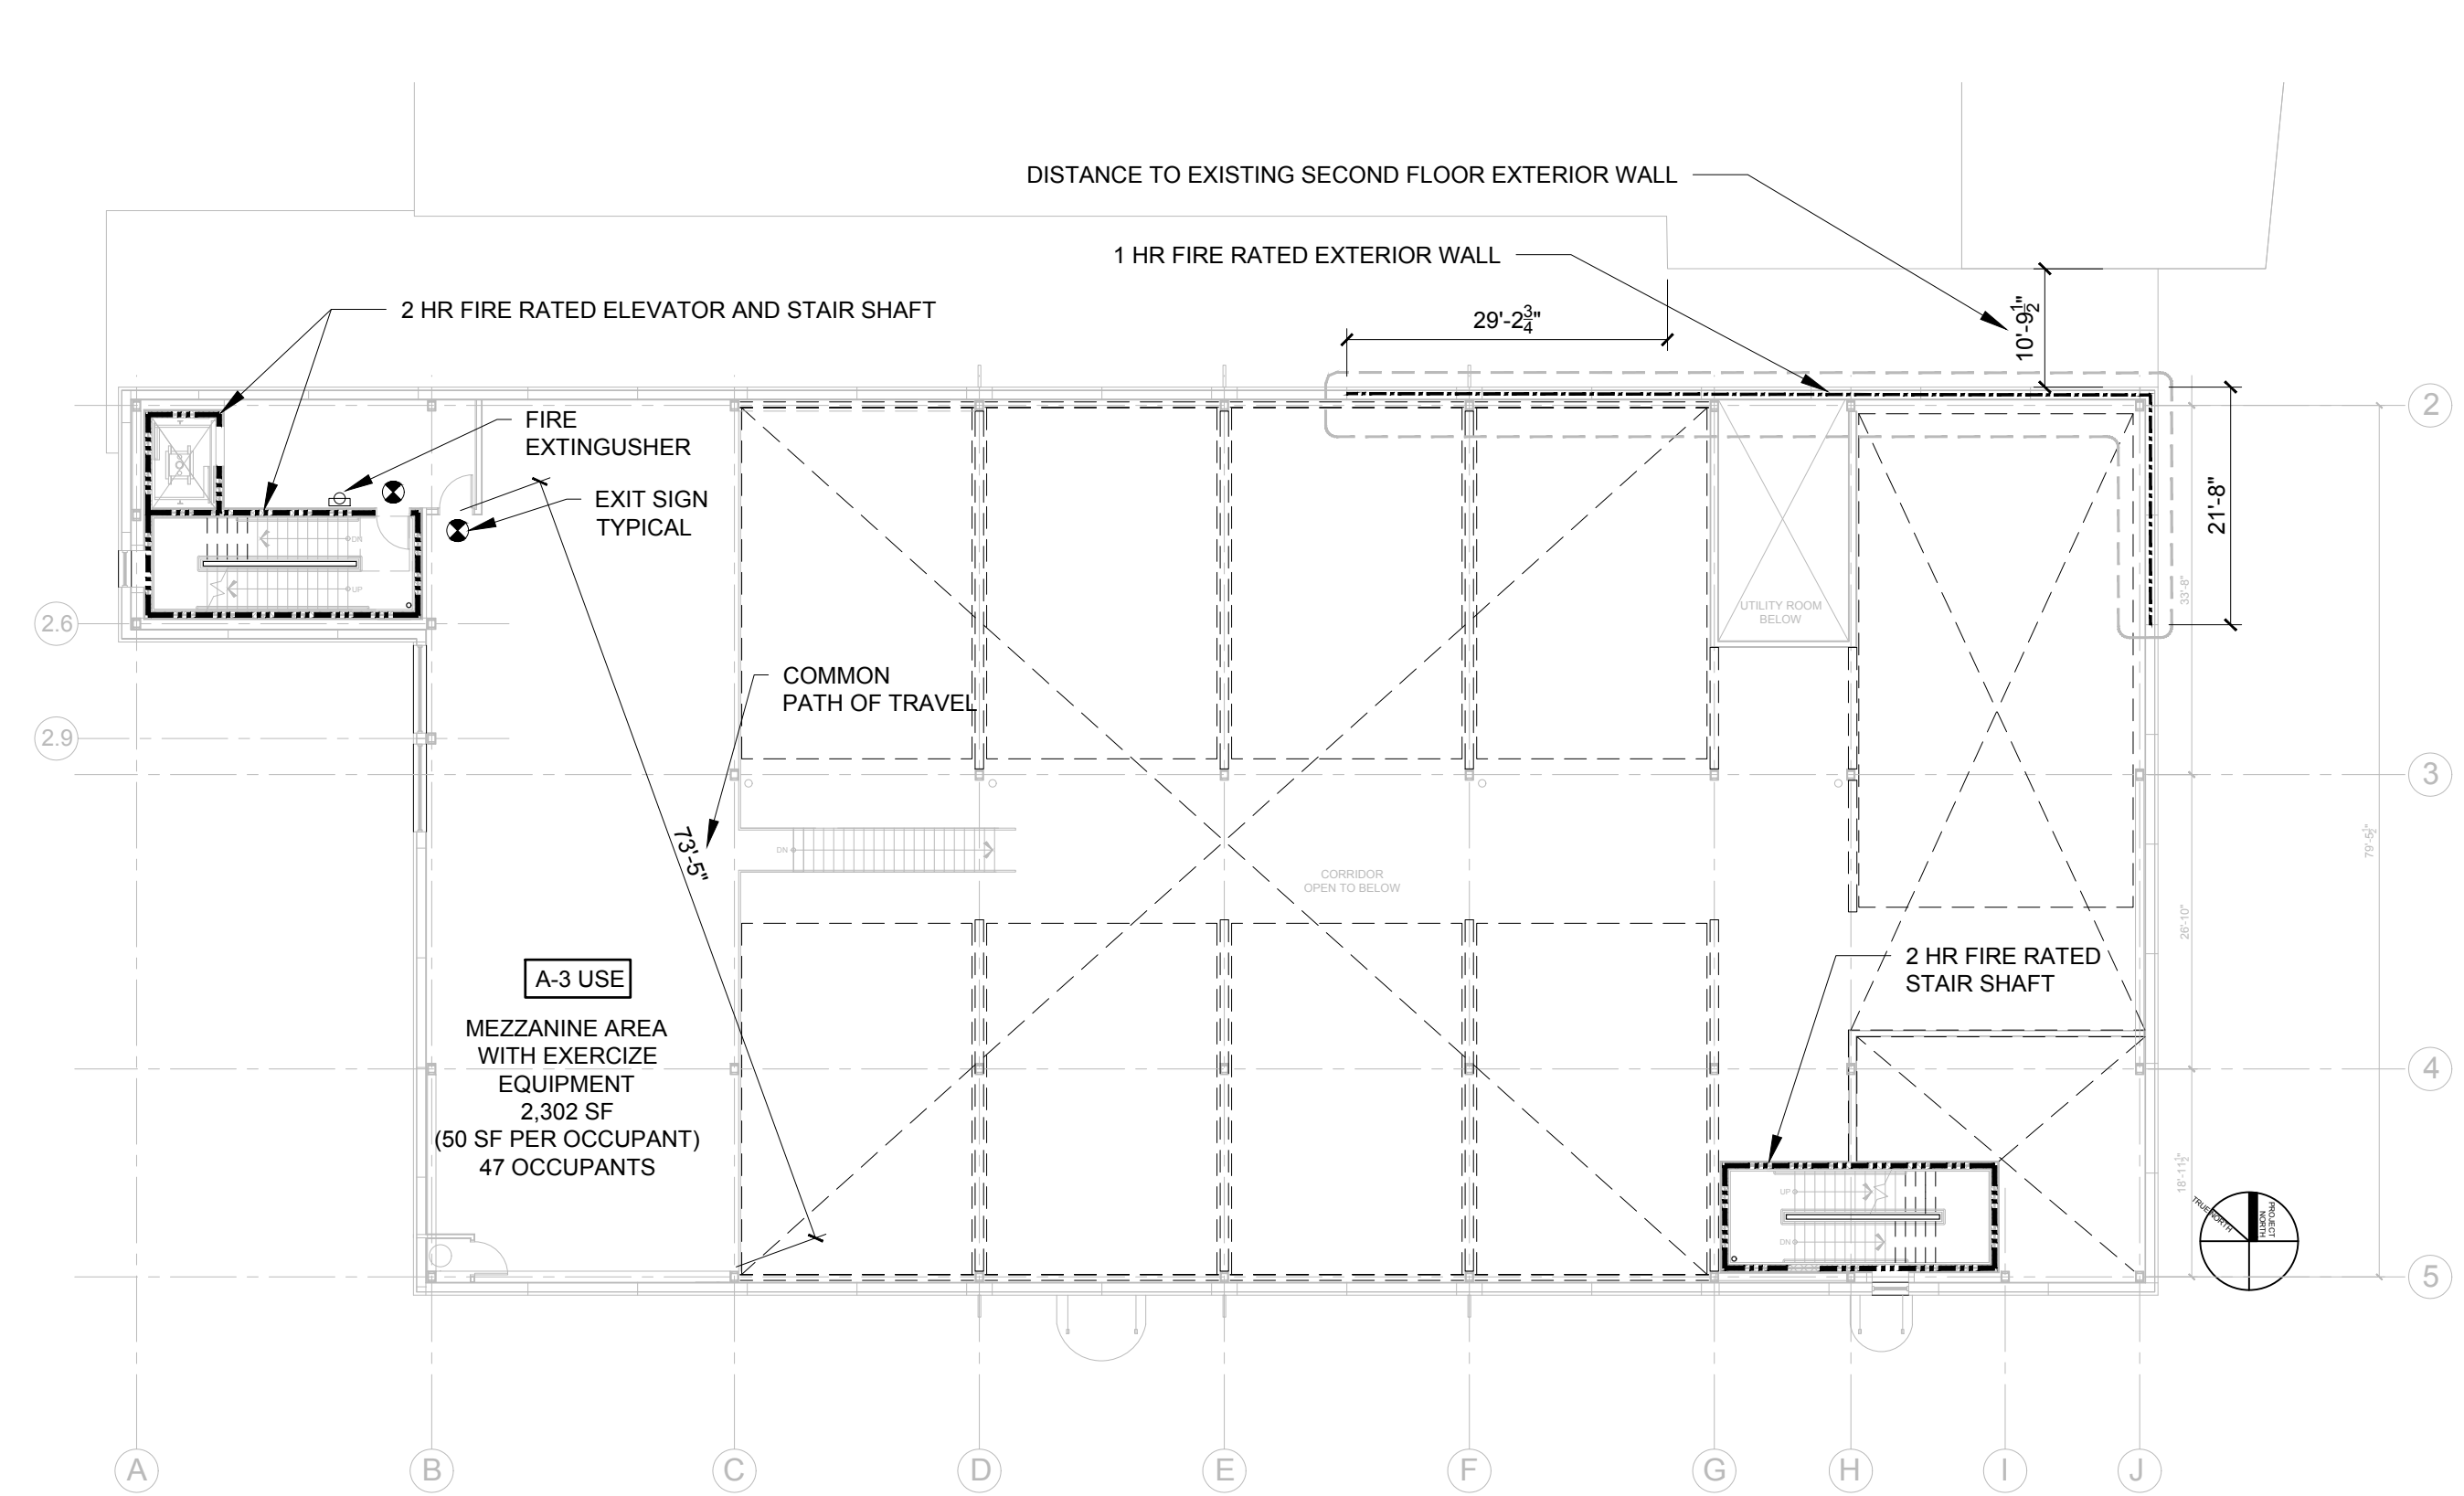

1 MEZZANINE LEVEL CODE REVIEW PLAN
 1/16" = 1'-0"

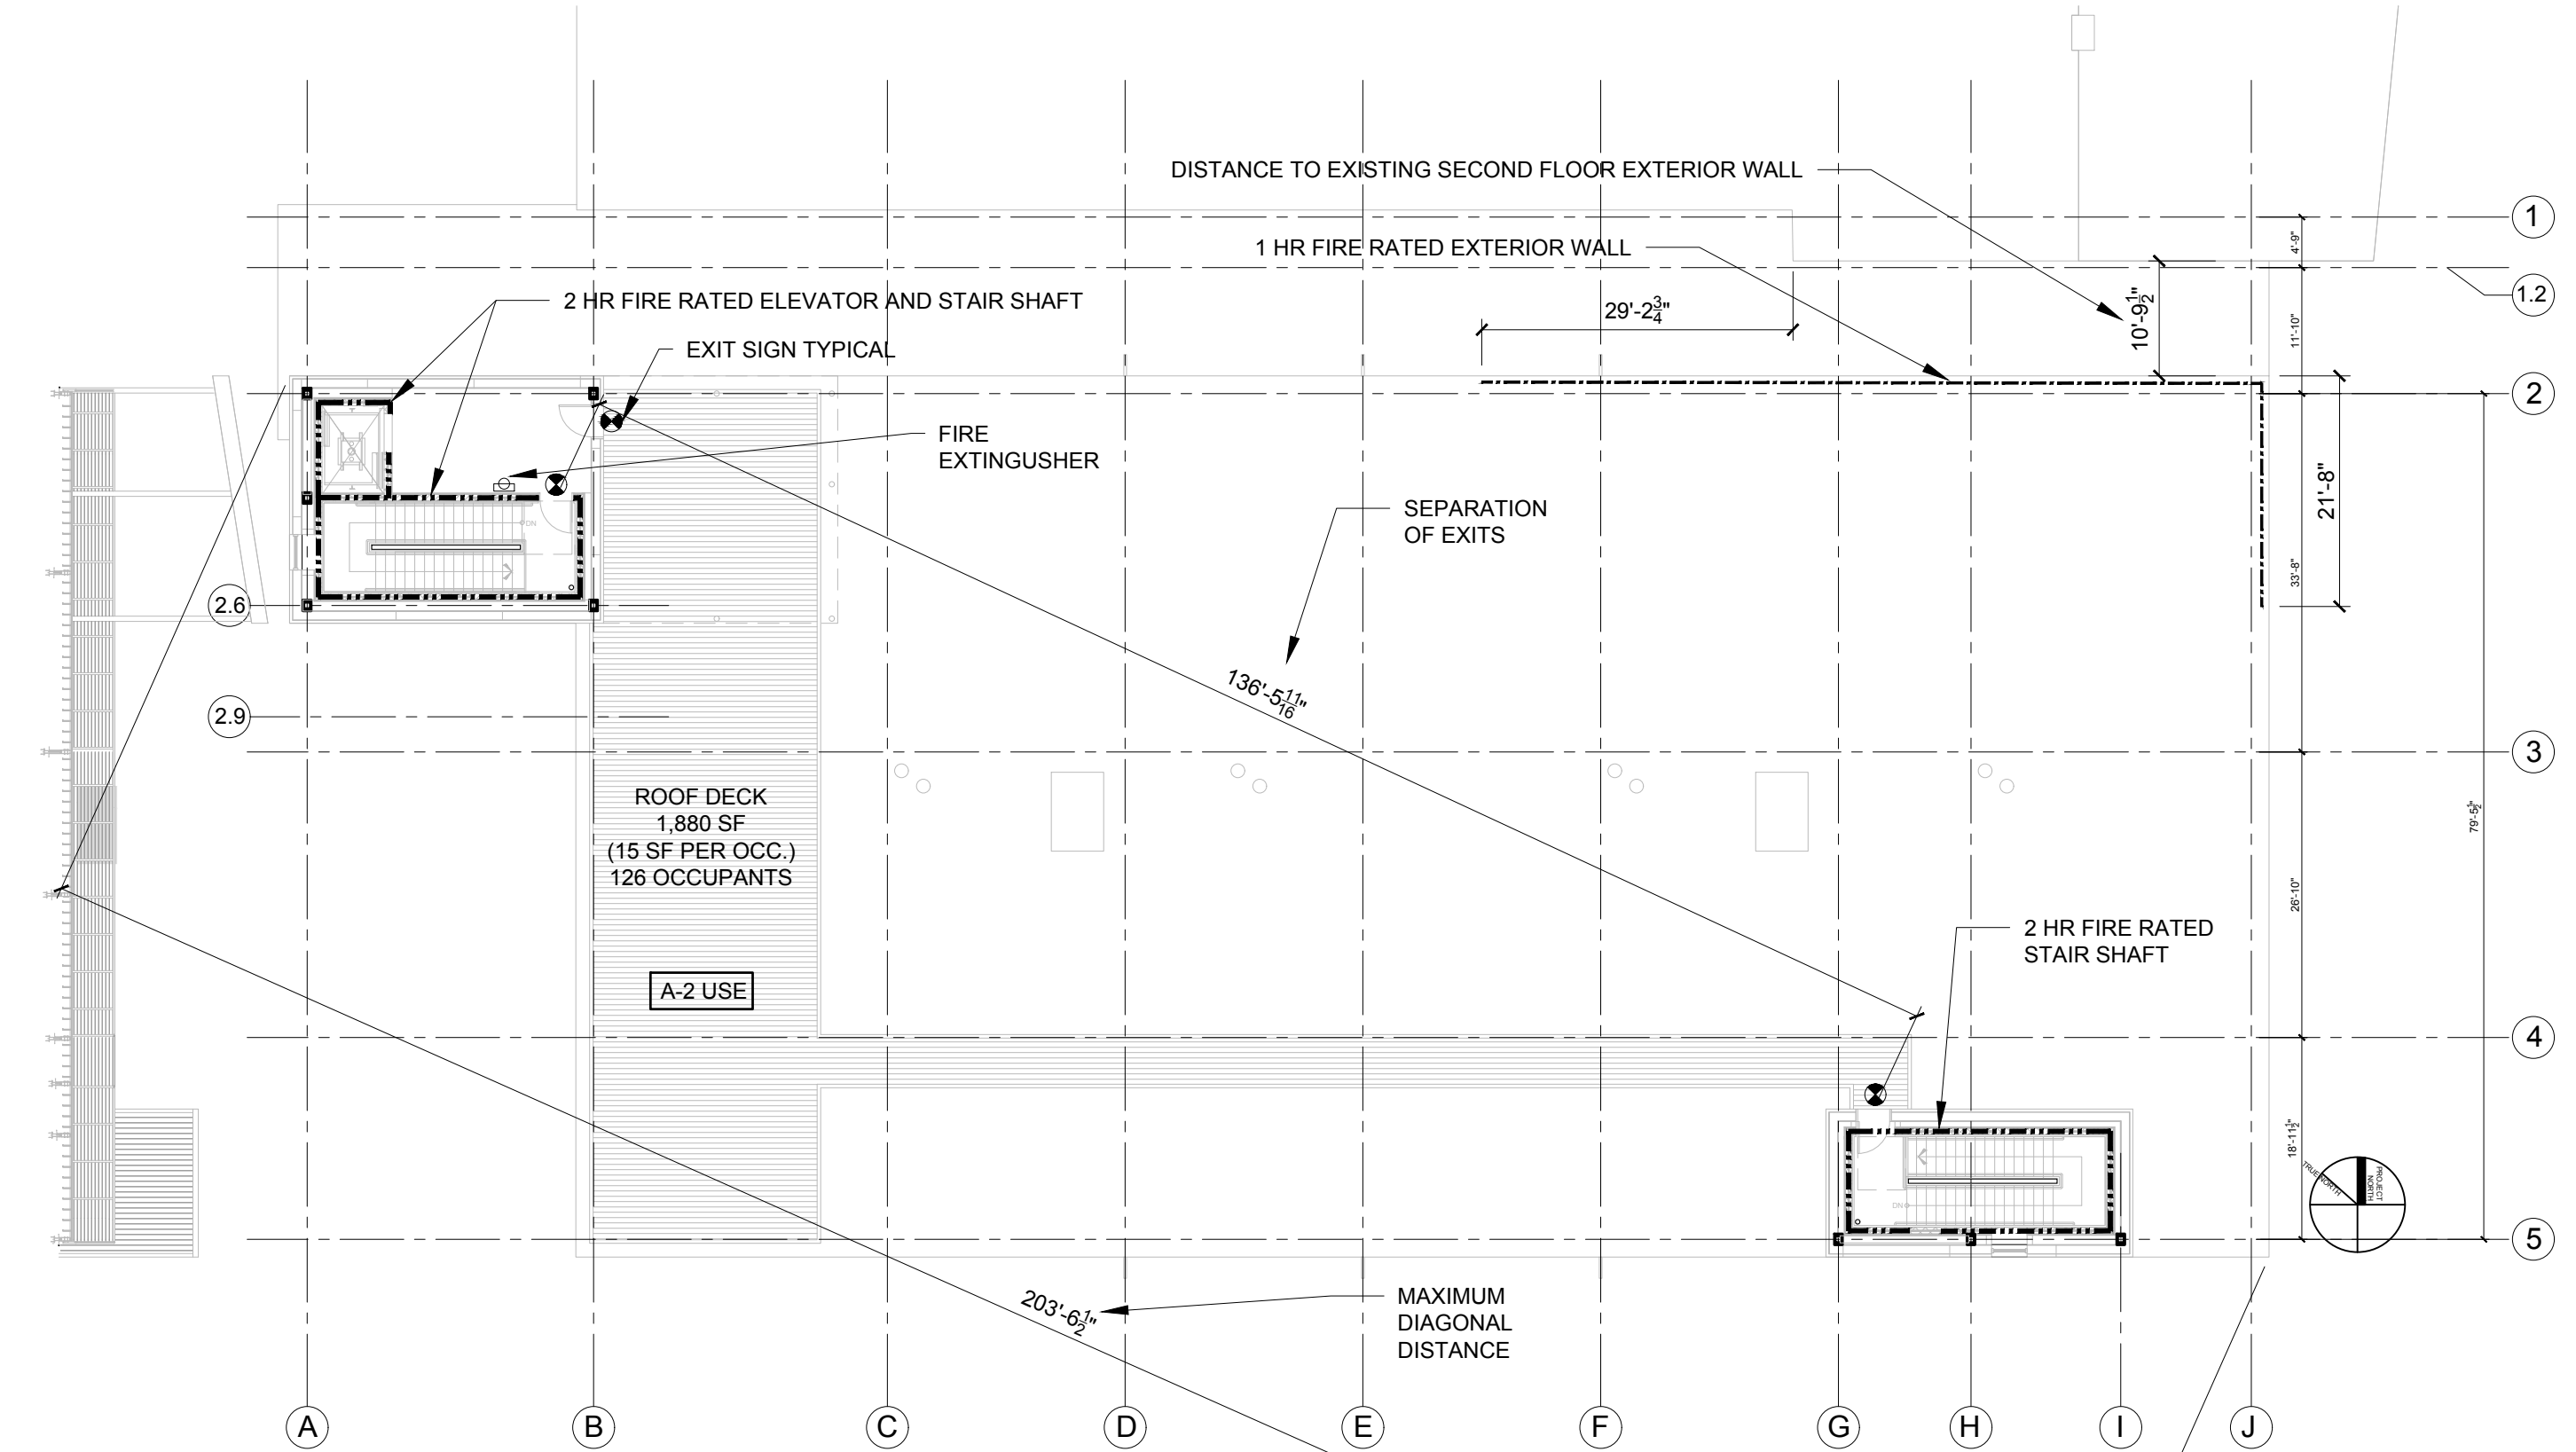

2 ROOF CODE REVIEW PLAN
 1/16" = 1'-0"