
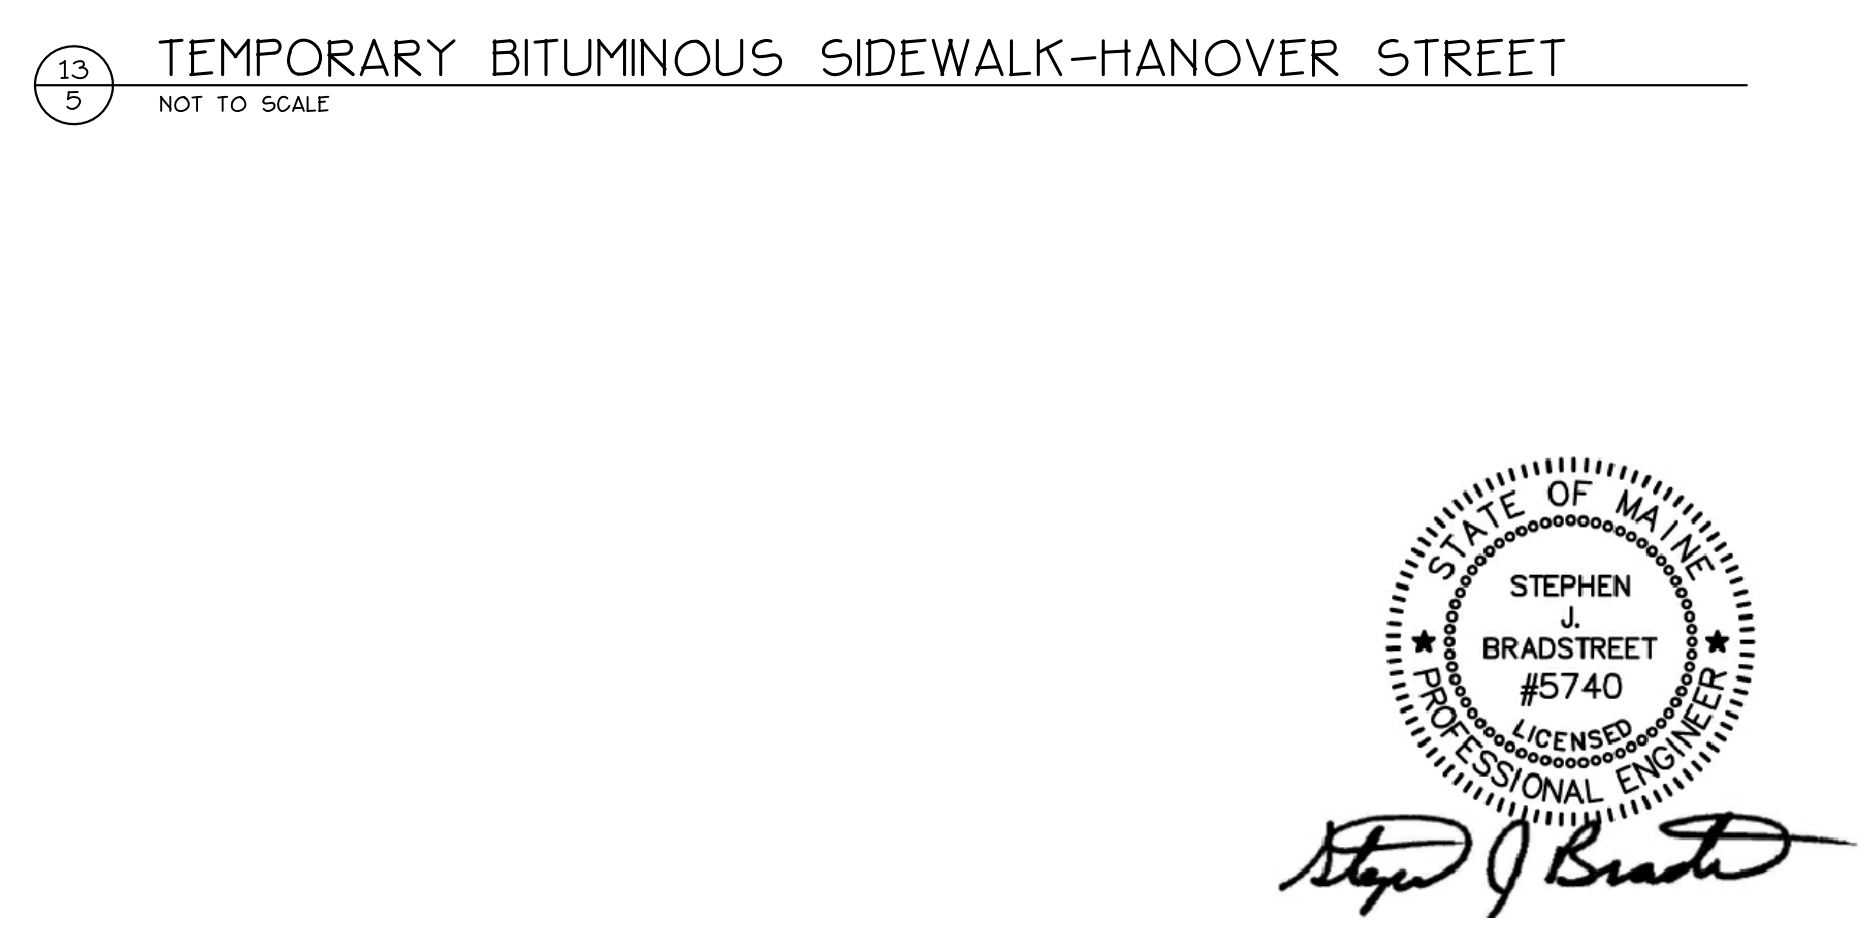
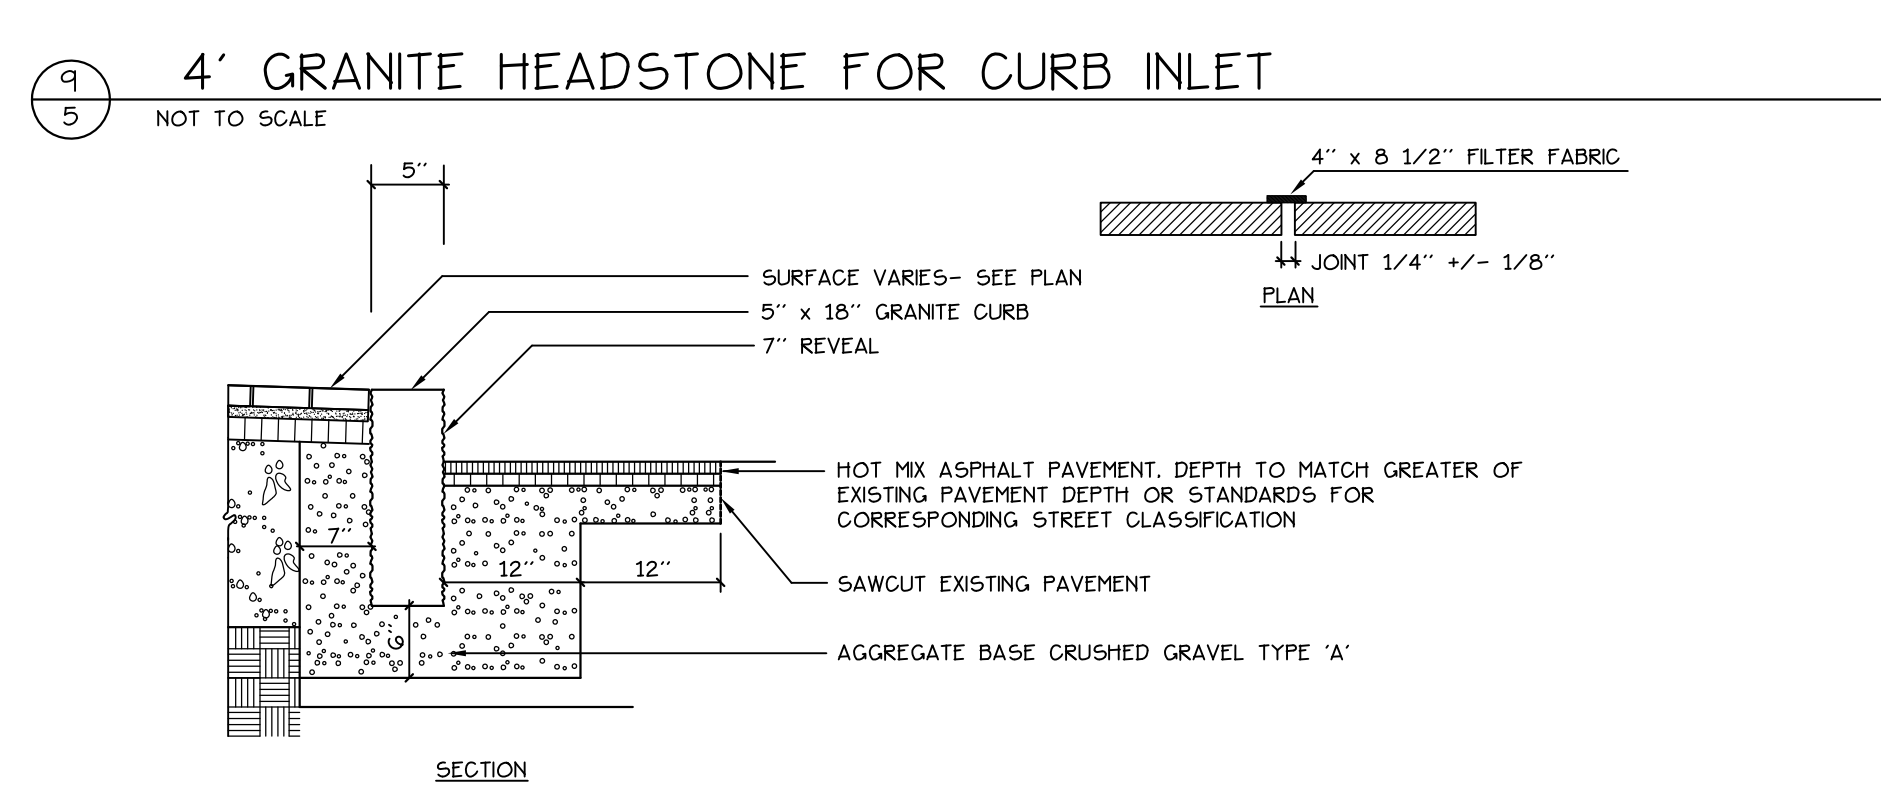
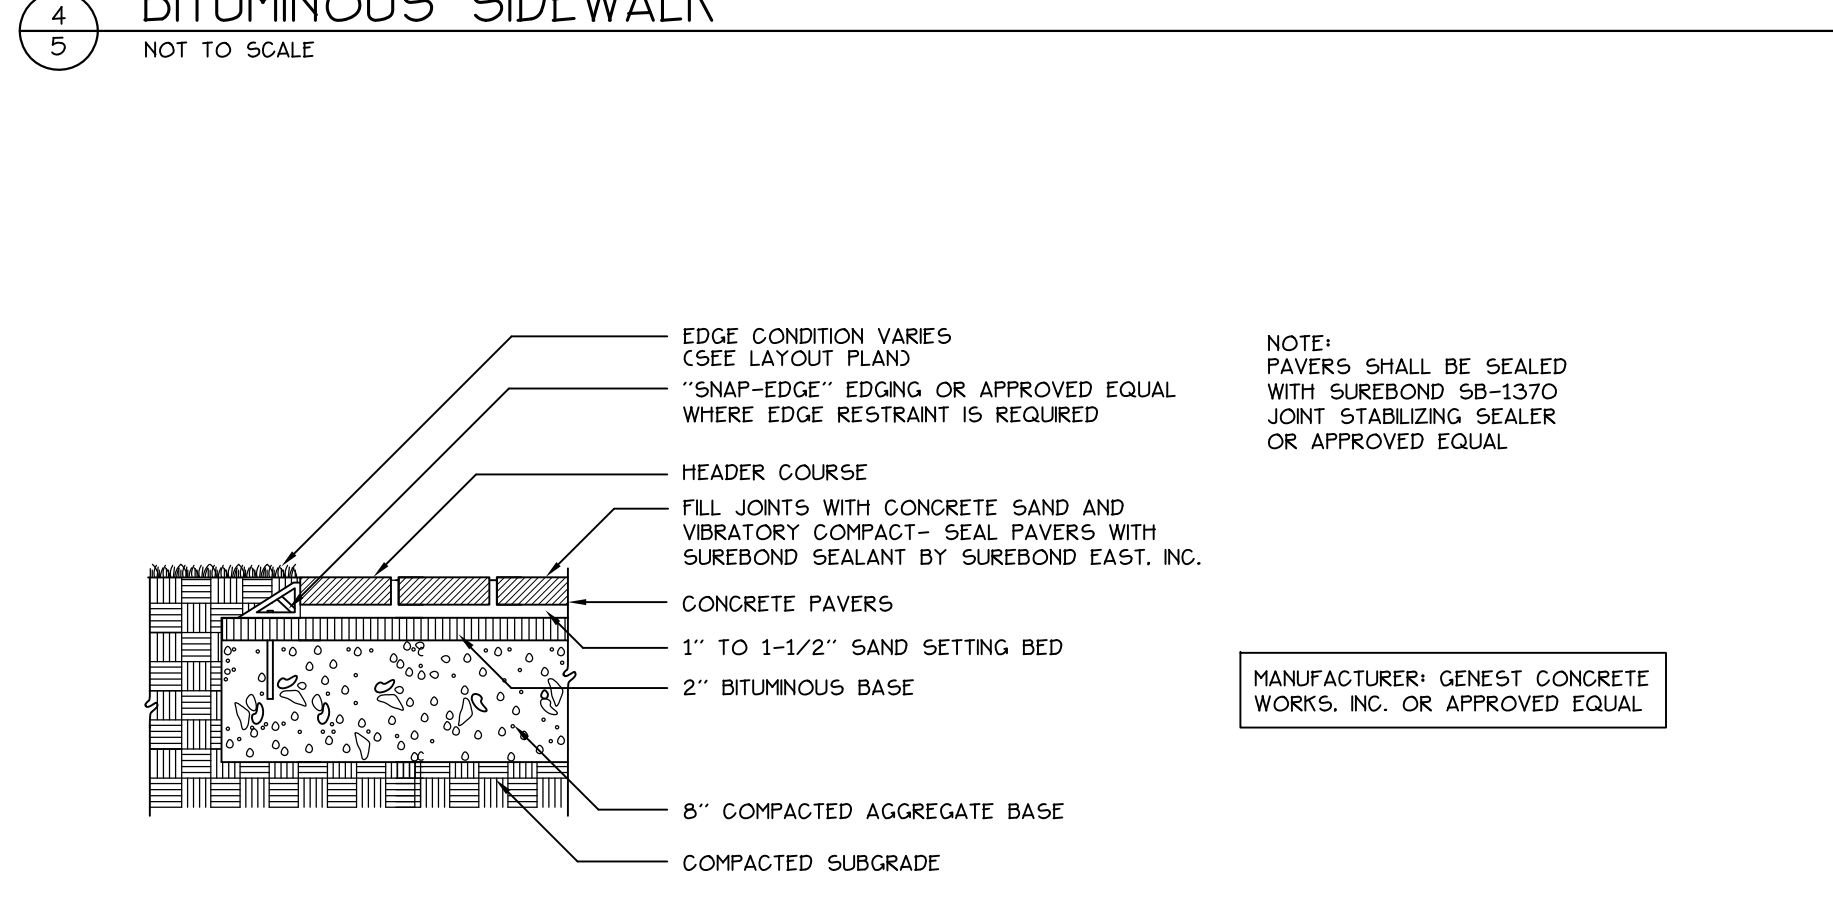
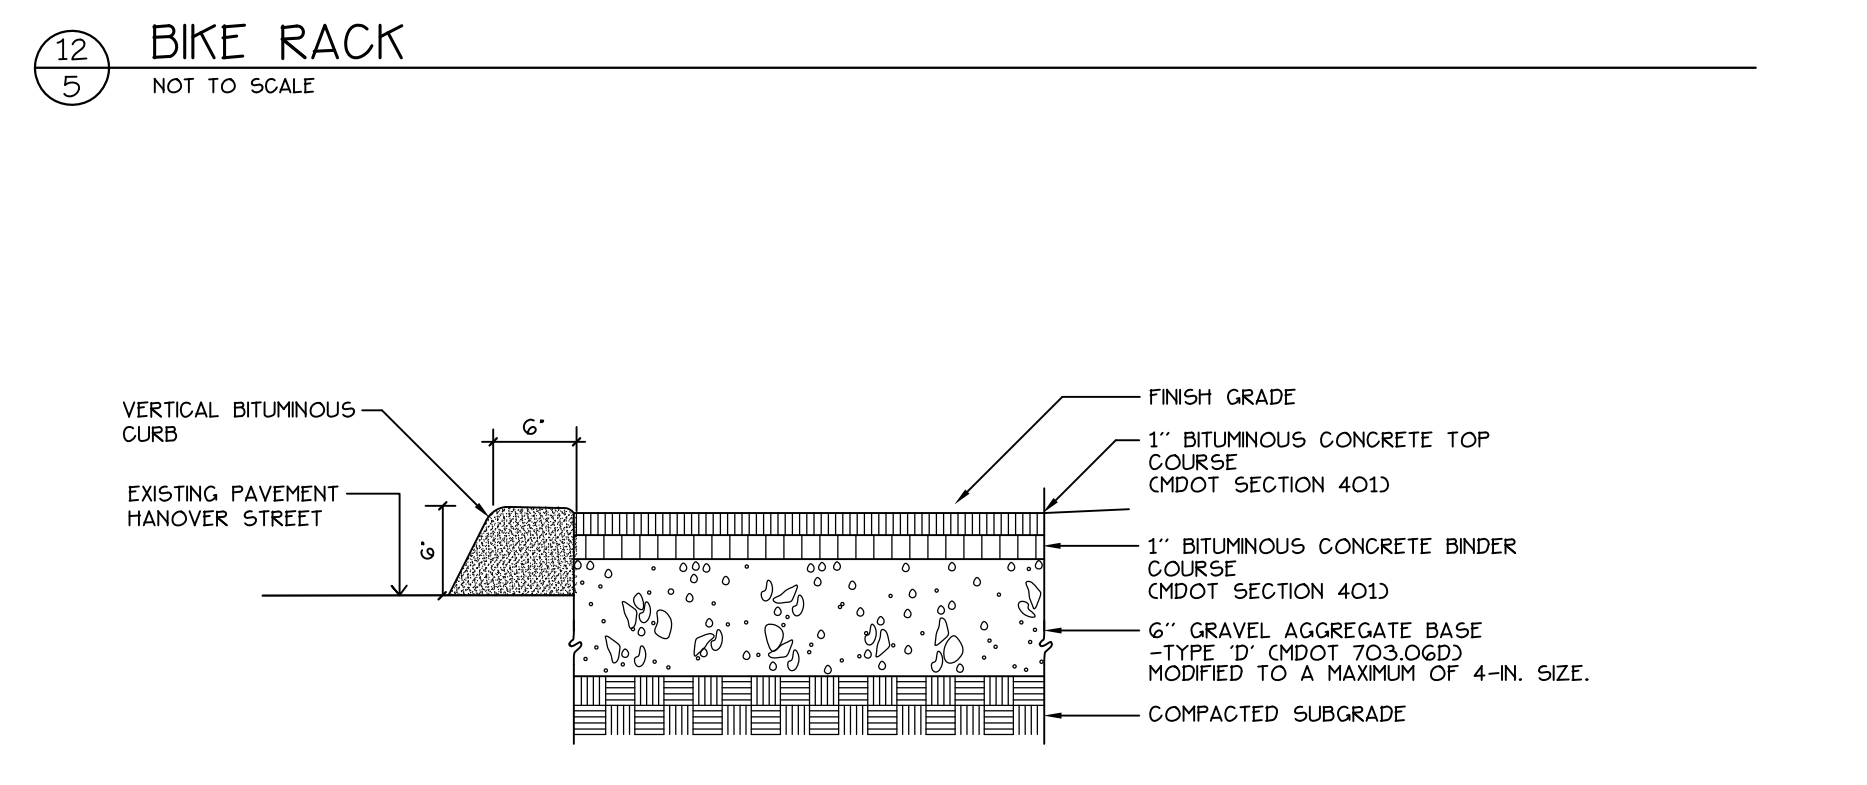
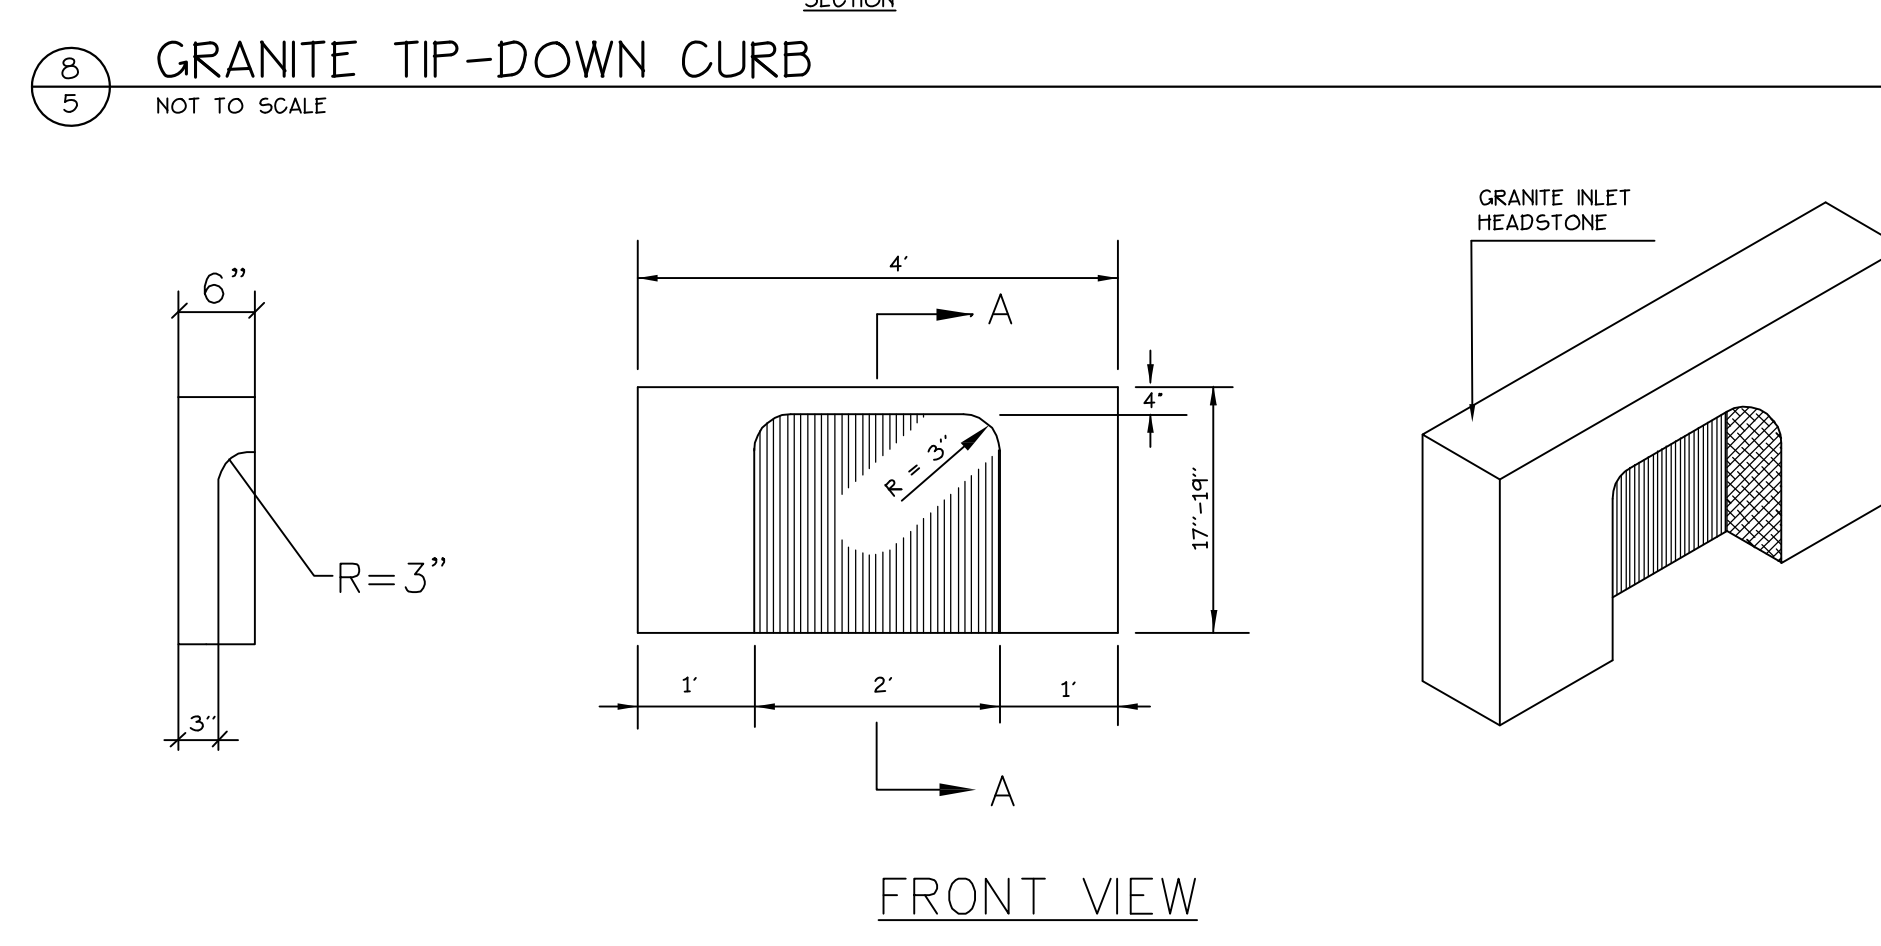
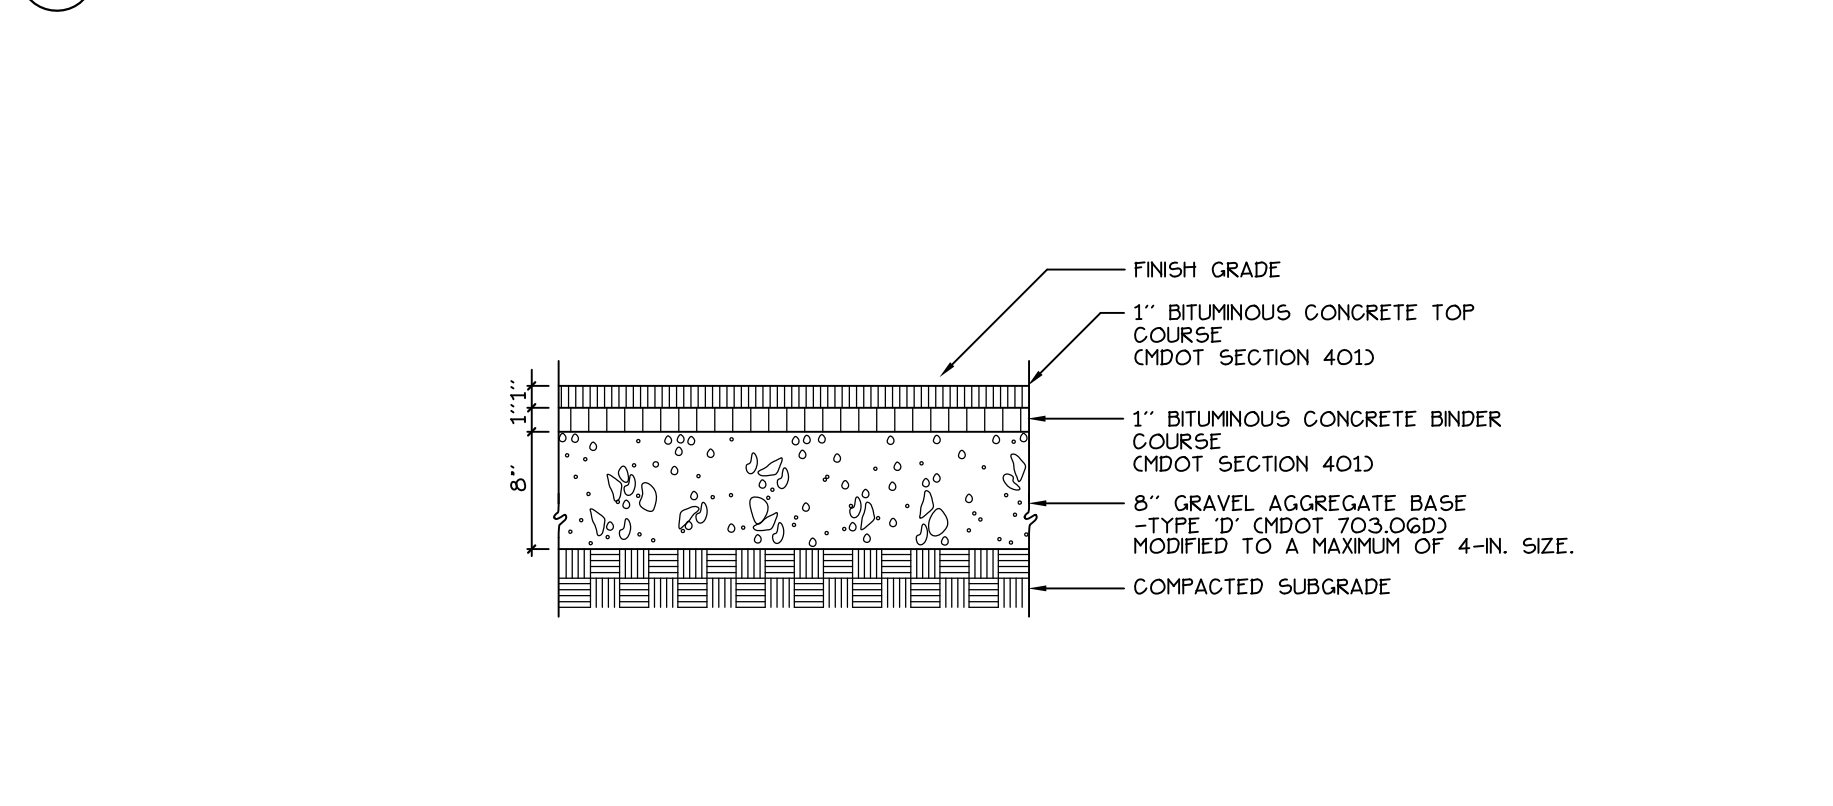
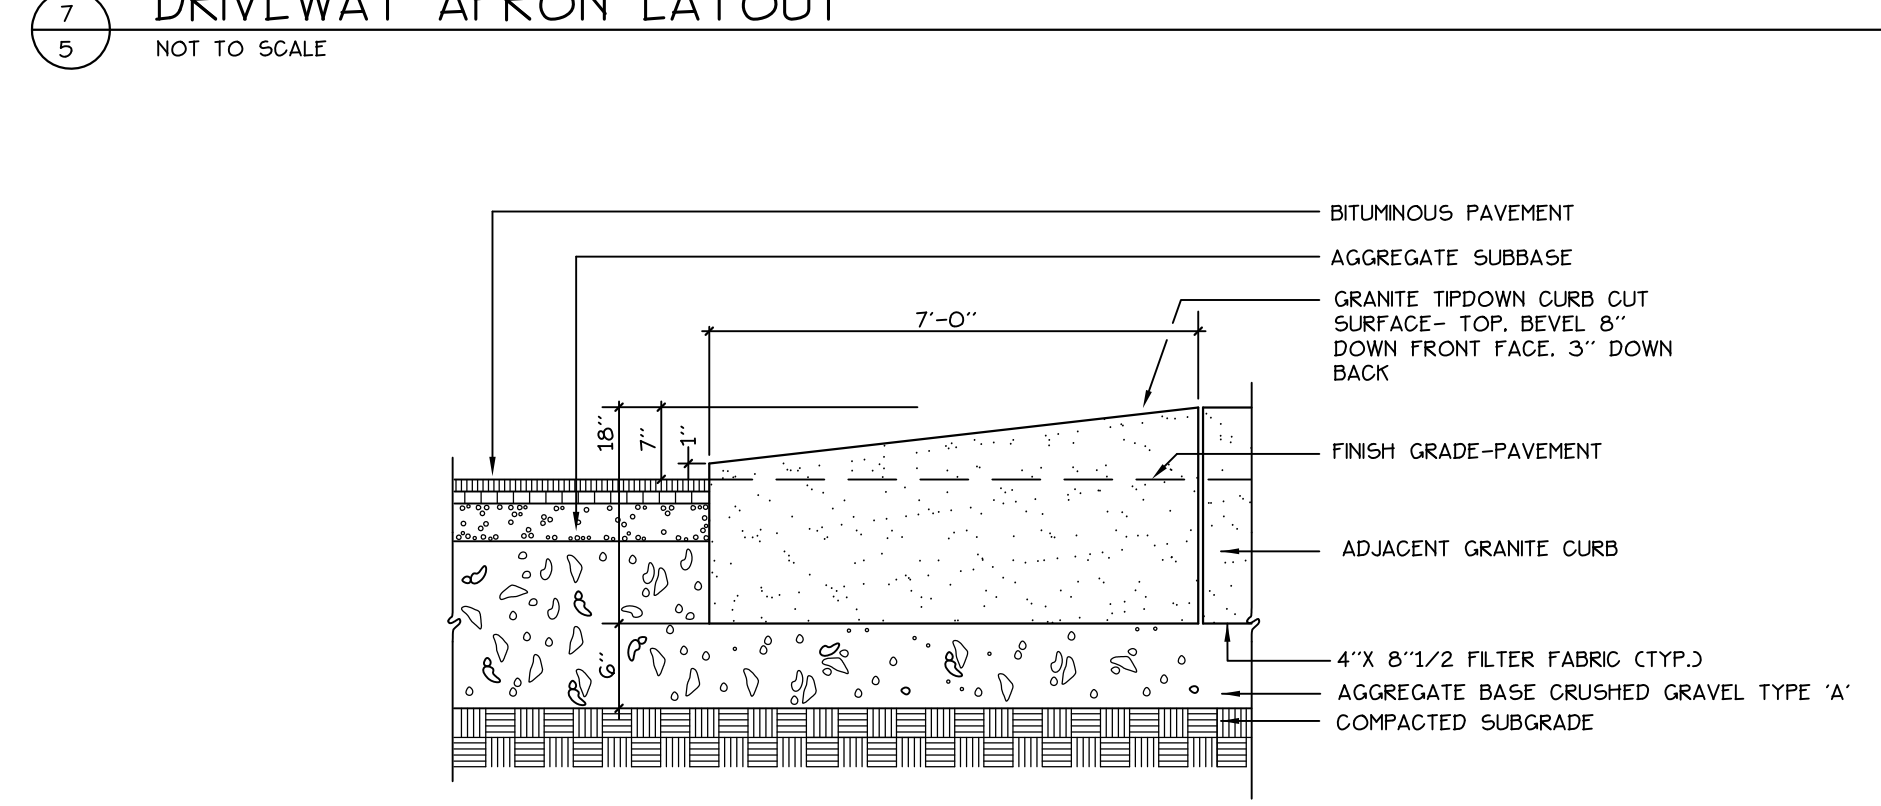
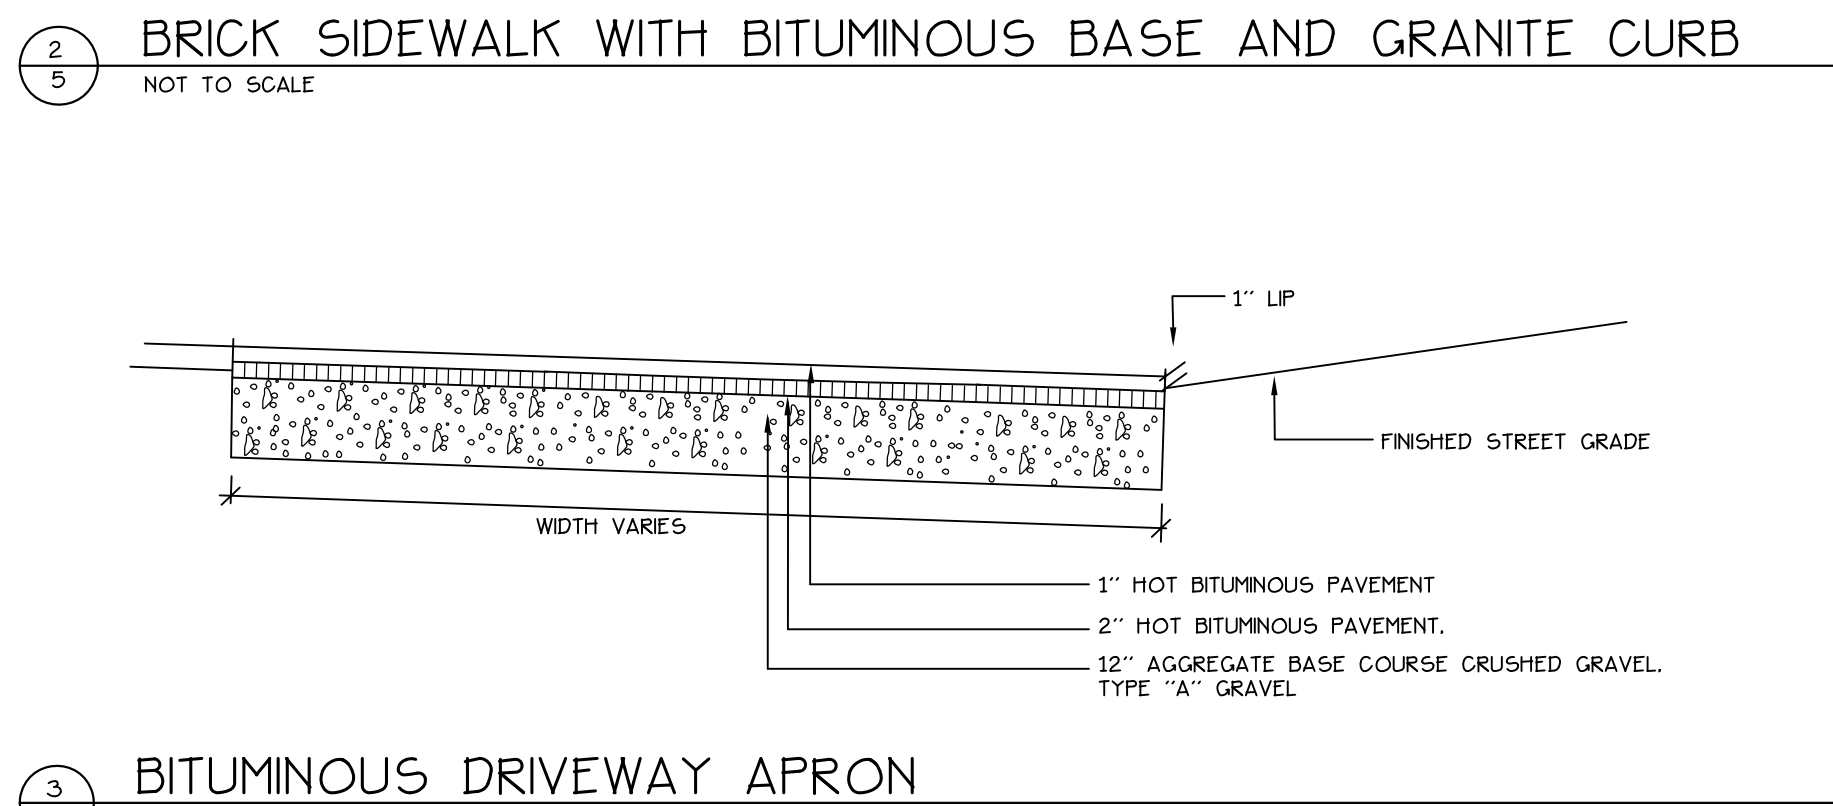
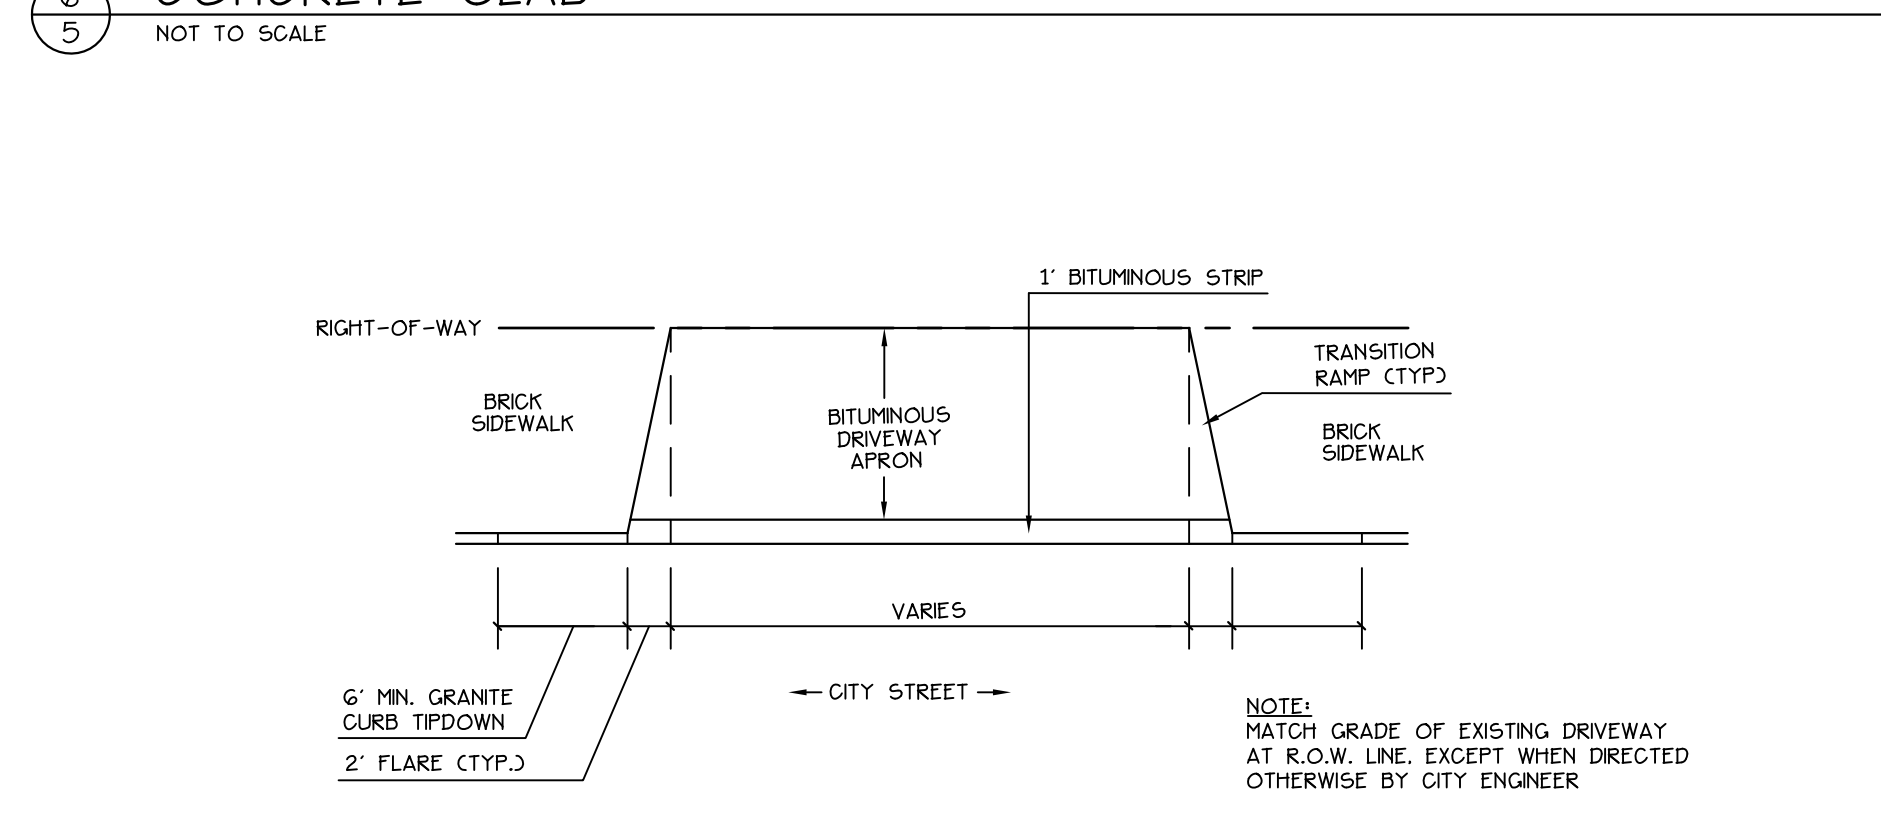


**Prepared For:**  
**Applicant:**  
 BoPo.L.L.C.  
 58 Alder Street  
 Portland, Maine  
 Justin Alfond, Manager

**Prepared By:**  
**MITCHELL & ASSOCIATES**  
 Landscape Architects  
 The Staples School  
 70 Center Street  
 Portland, Maine 04101  
 Tel: (207) 774-4427

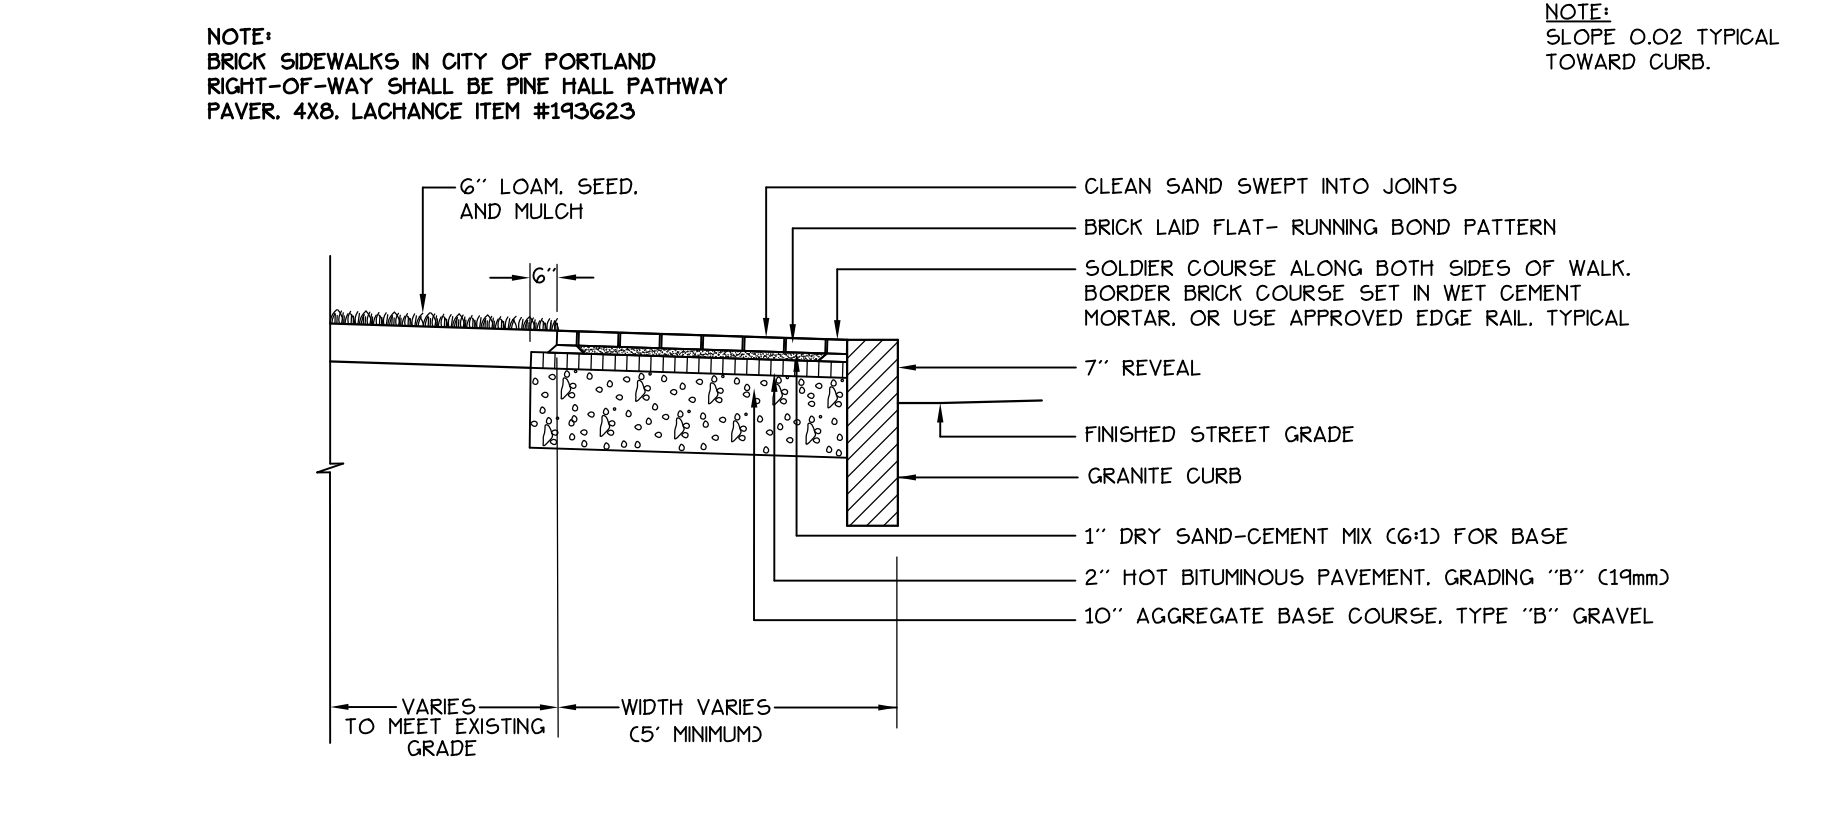

**BAYSIDE BOWL**

**Portland, Maine**

**58 Alder Street**


**Date:**  
DECEMBER 18, 2015

**Issued For:**  
AMENDED  
SITE PLAN SUBMISSION

**Revisions:**

Reproduction or reuse of this document without the expressed written consent of Mitchell & Associates is prohibited.

**Title:**  
SITE DETAILS

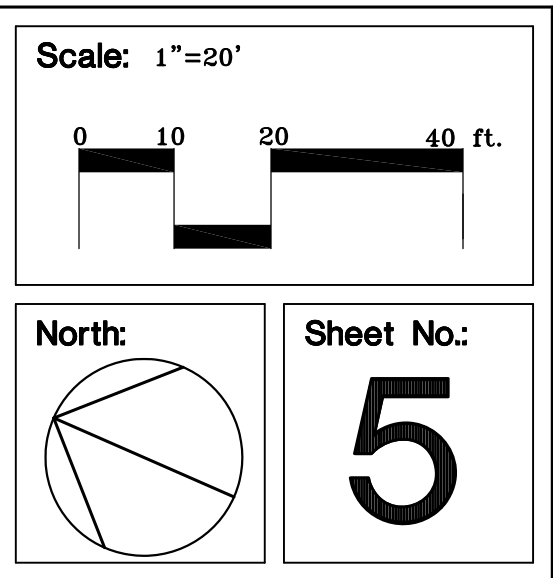

STATE OF MAINE  
 STEPHEN J. BRADSTREET  
 #5740  
 LICENSED PROFESSIONAL ENGINEER

*Stephen J. Bradstreet*