

© 2016 RYAN SENATORE ARCHITECTURE

ADDITION TO BAYSIDE BOWL
ALDER STREET
PORTLAND, MAINE



RYAN SENATORE ARCHITECTURE
565 CONGRESS STREET
PORTLAND, MAINE 04101
207-656-6414
senatorearchitecture.com

CONSULTANTS:
STRUCTURAL: Structural Integrity
77 Oak Street
Portland, ME 04101
207-774-4814

REVISIONS:

DATE: JANUARY 29, 2016

PROJECT No. 1452

DRAWN BY: JPF / RRT / RJS


CHECKED BY: RJS

SCALE: AS NOTED


SHEET TITLE: DETAILS

DETAILS


A5-6

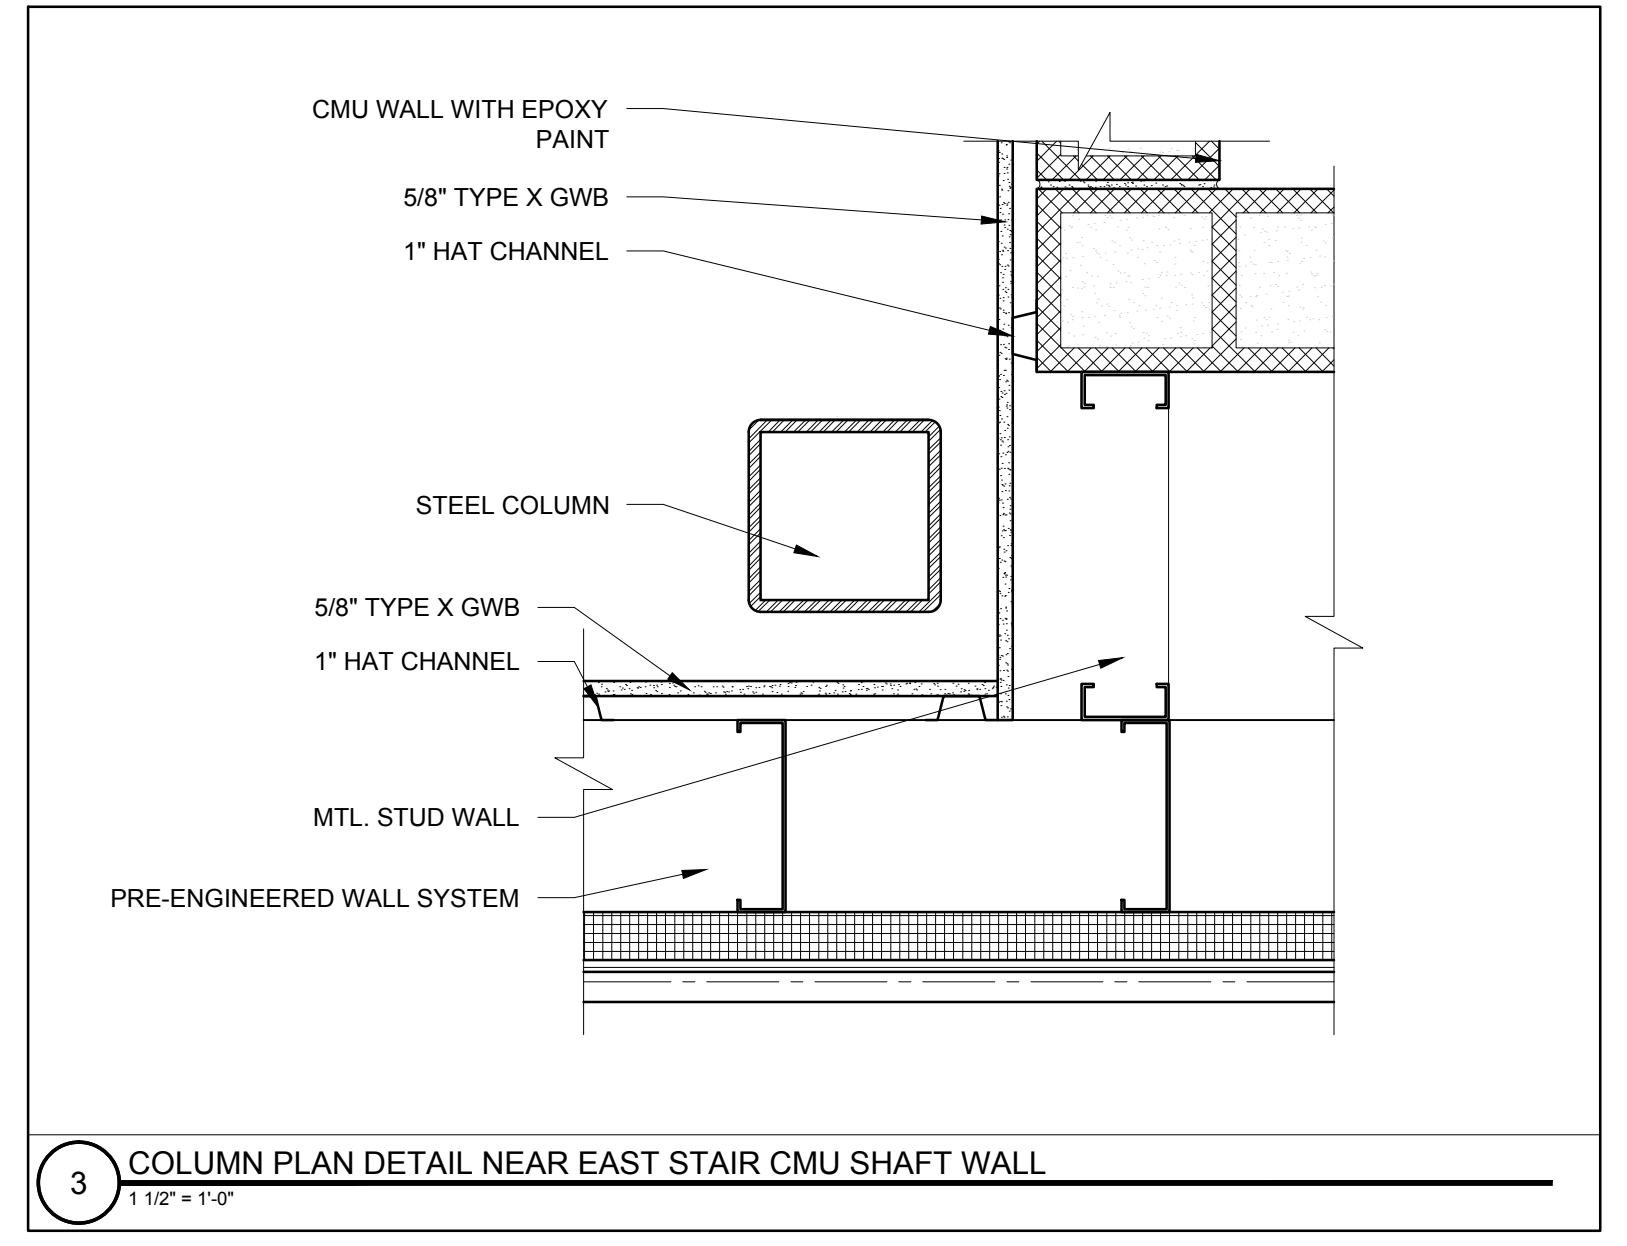


3 COLUMN PLAN DETAIL NEAR EAST STAIR CMU SHAFT WALL
1/12" = 1'-0"

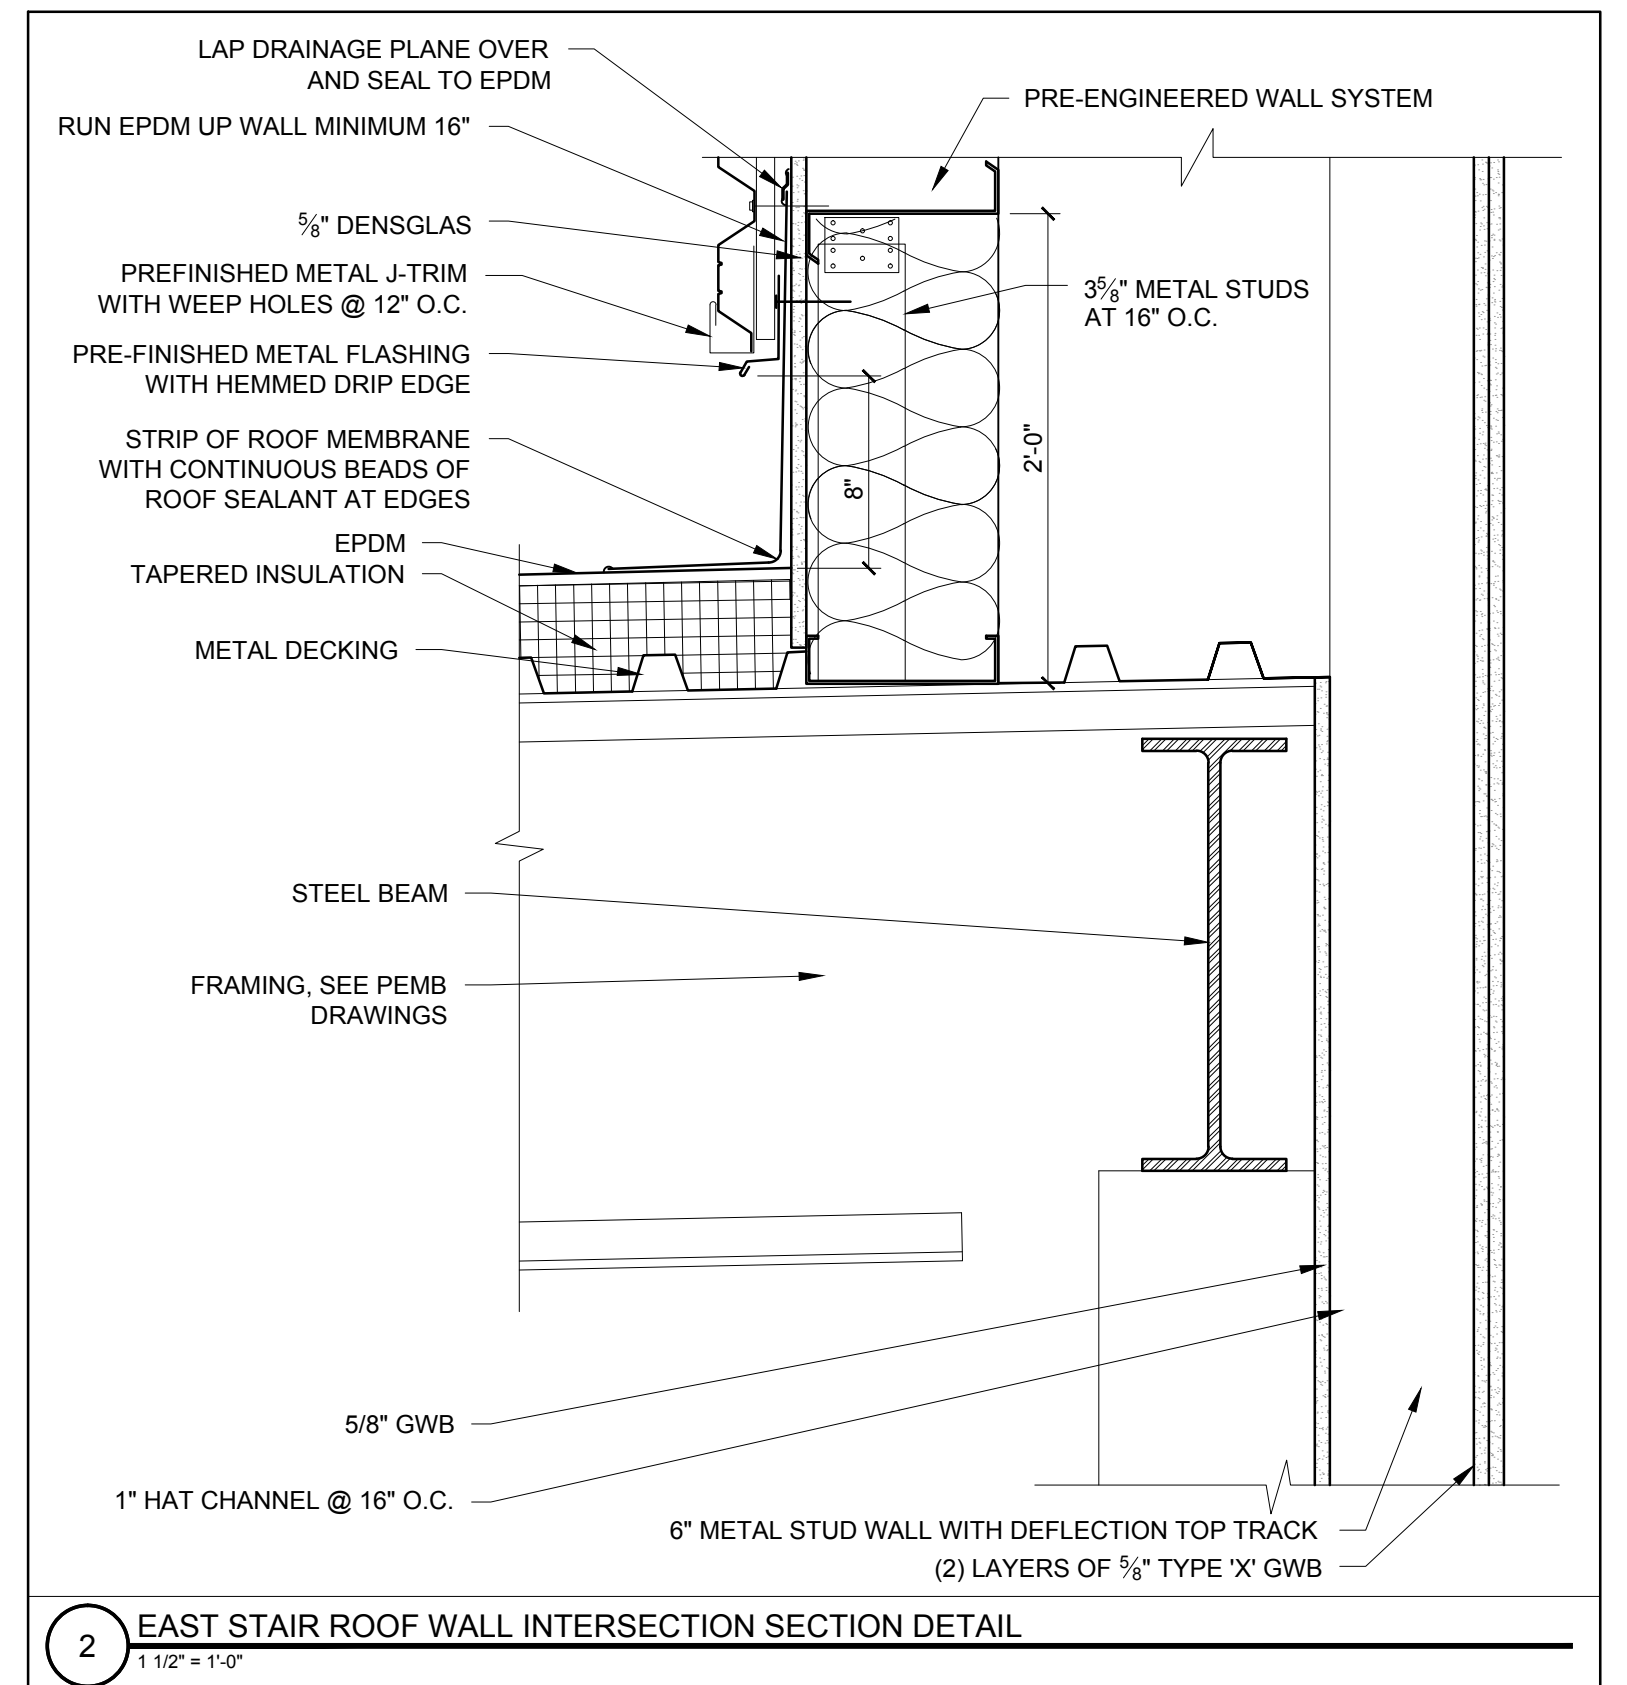


2 EAST STAIR ROOF WALL INTERSECTION SECTION DETAIL
1/12" = 1'-0"

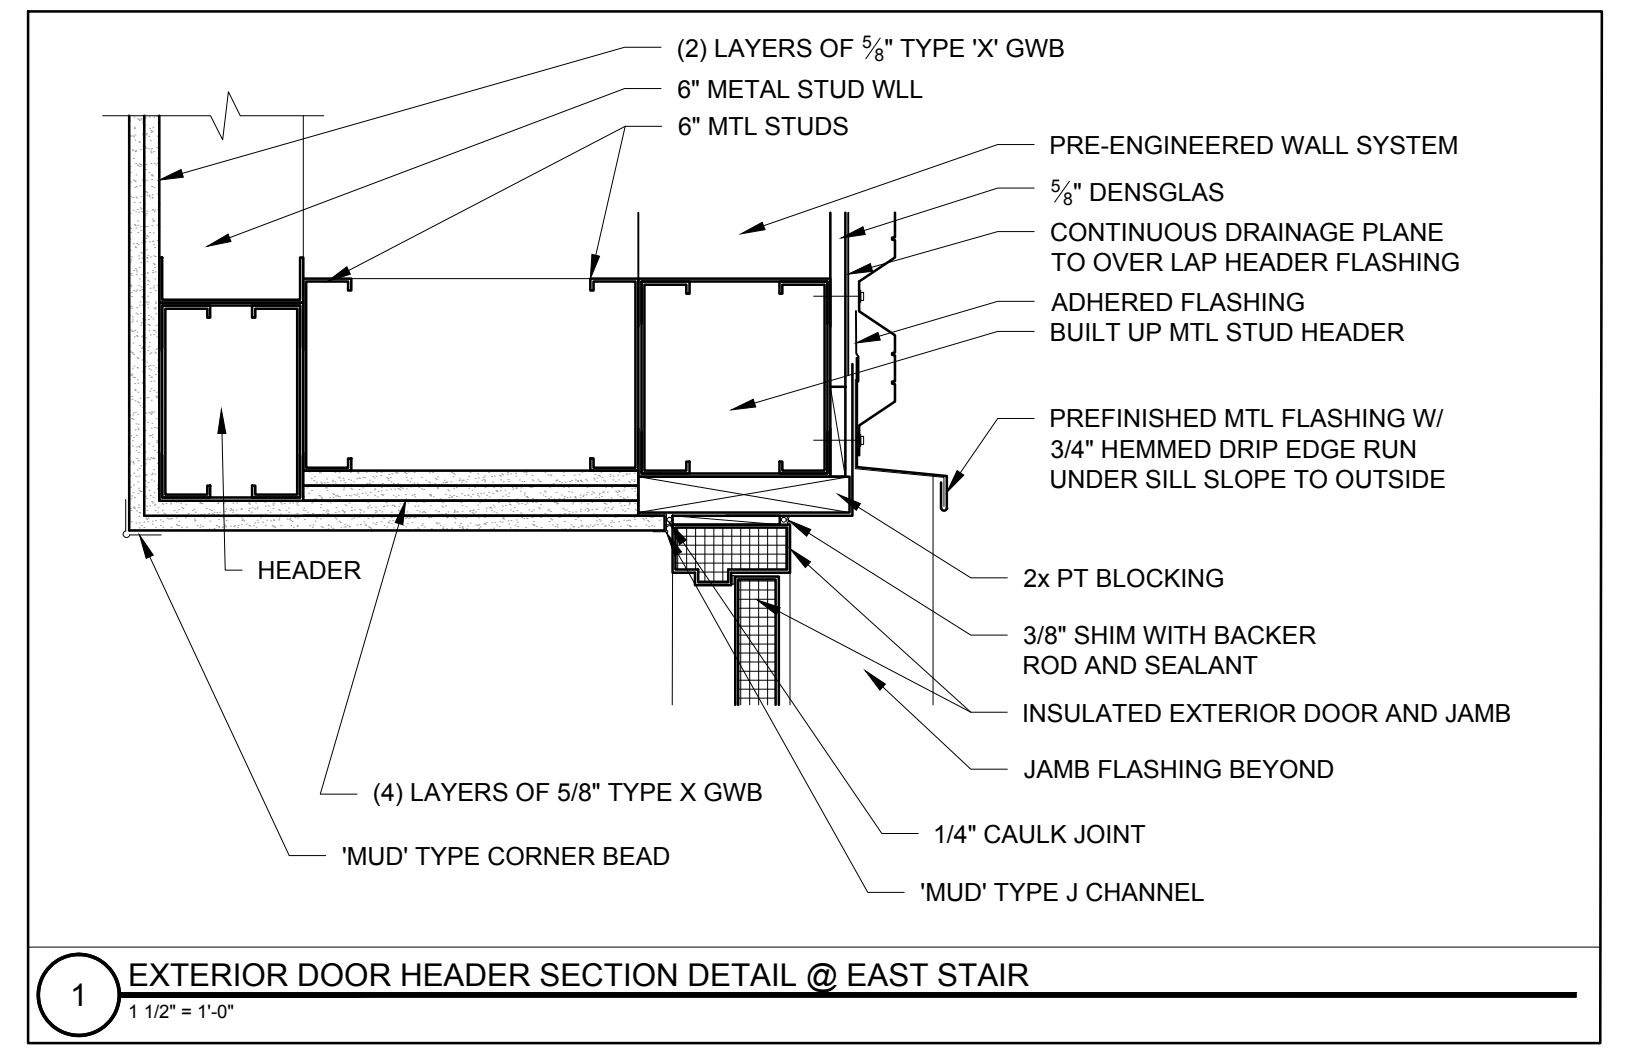


1 EXTERIOR DOOR HEADER SECTION DETAIL @ EAST STAIR
1/12" = 1'-0"

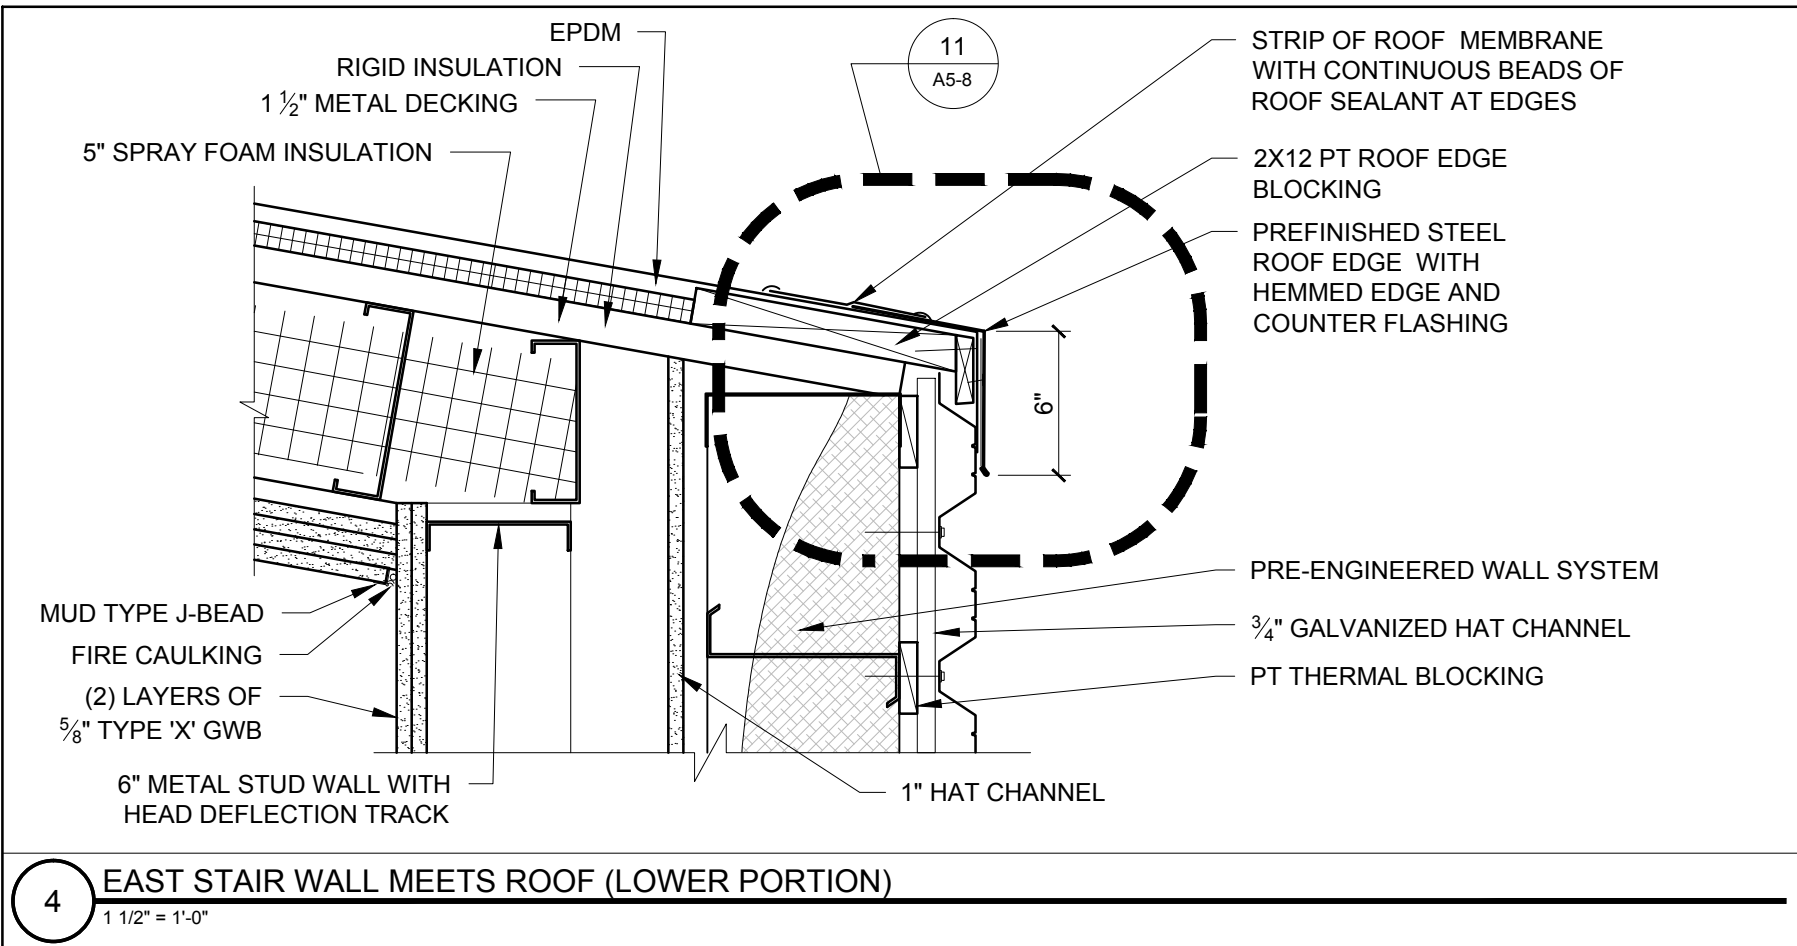


4 EAST STAIR WALL MEETS ROOF (LOWER PORTION)
1/12" = 1'-0"

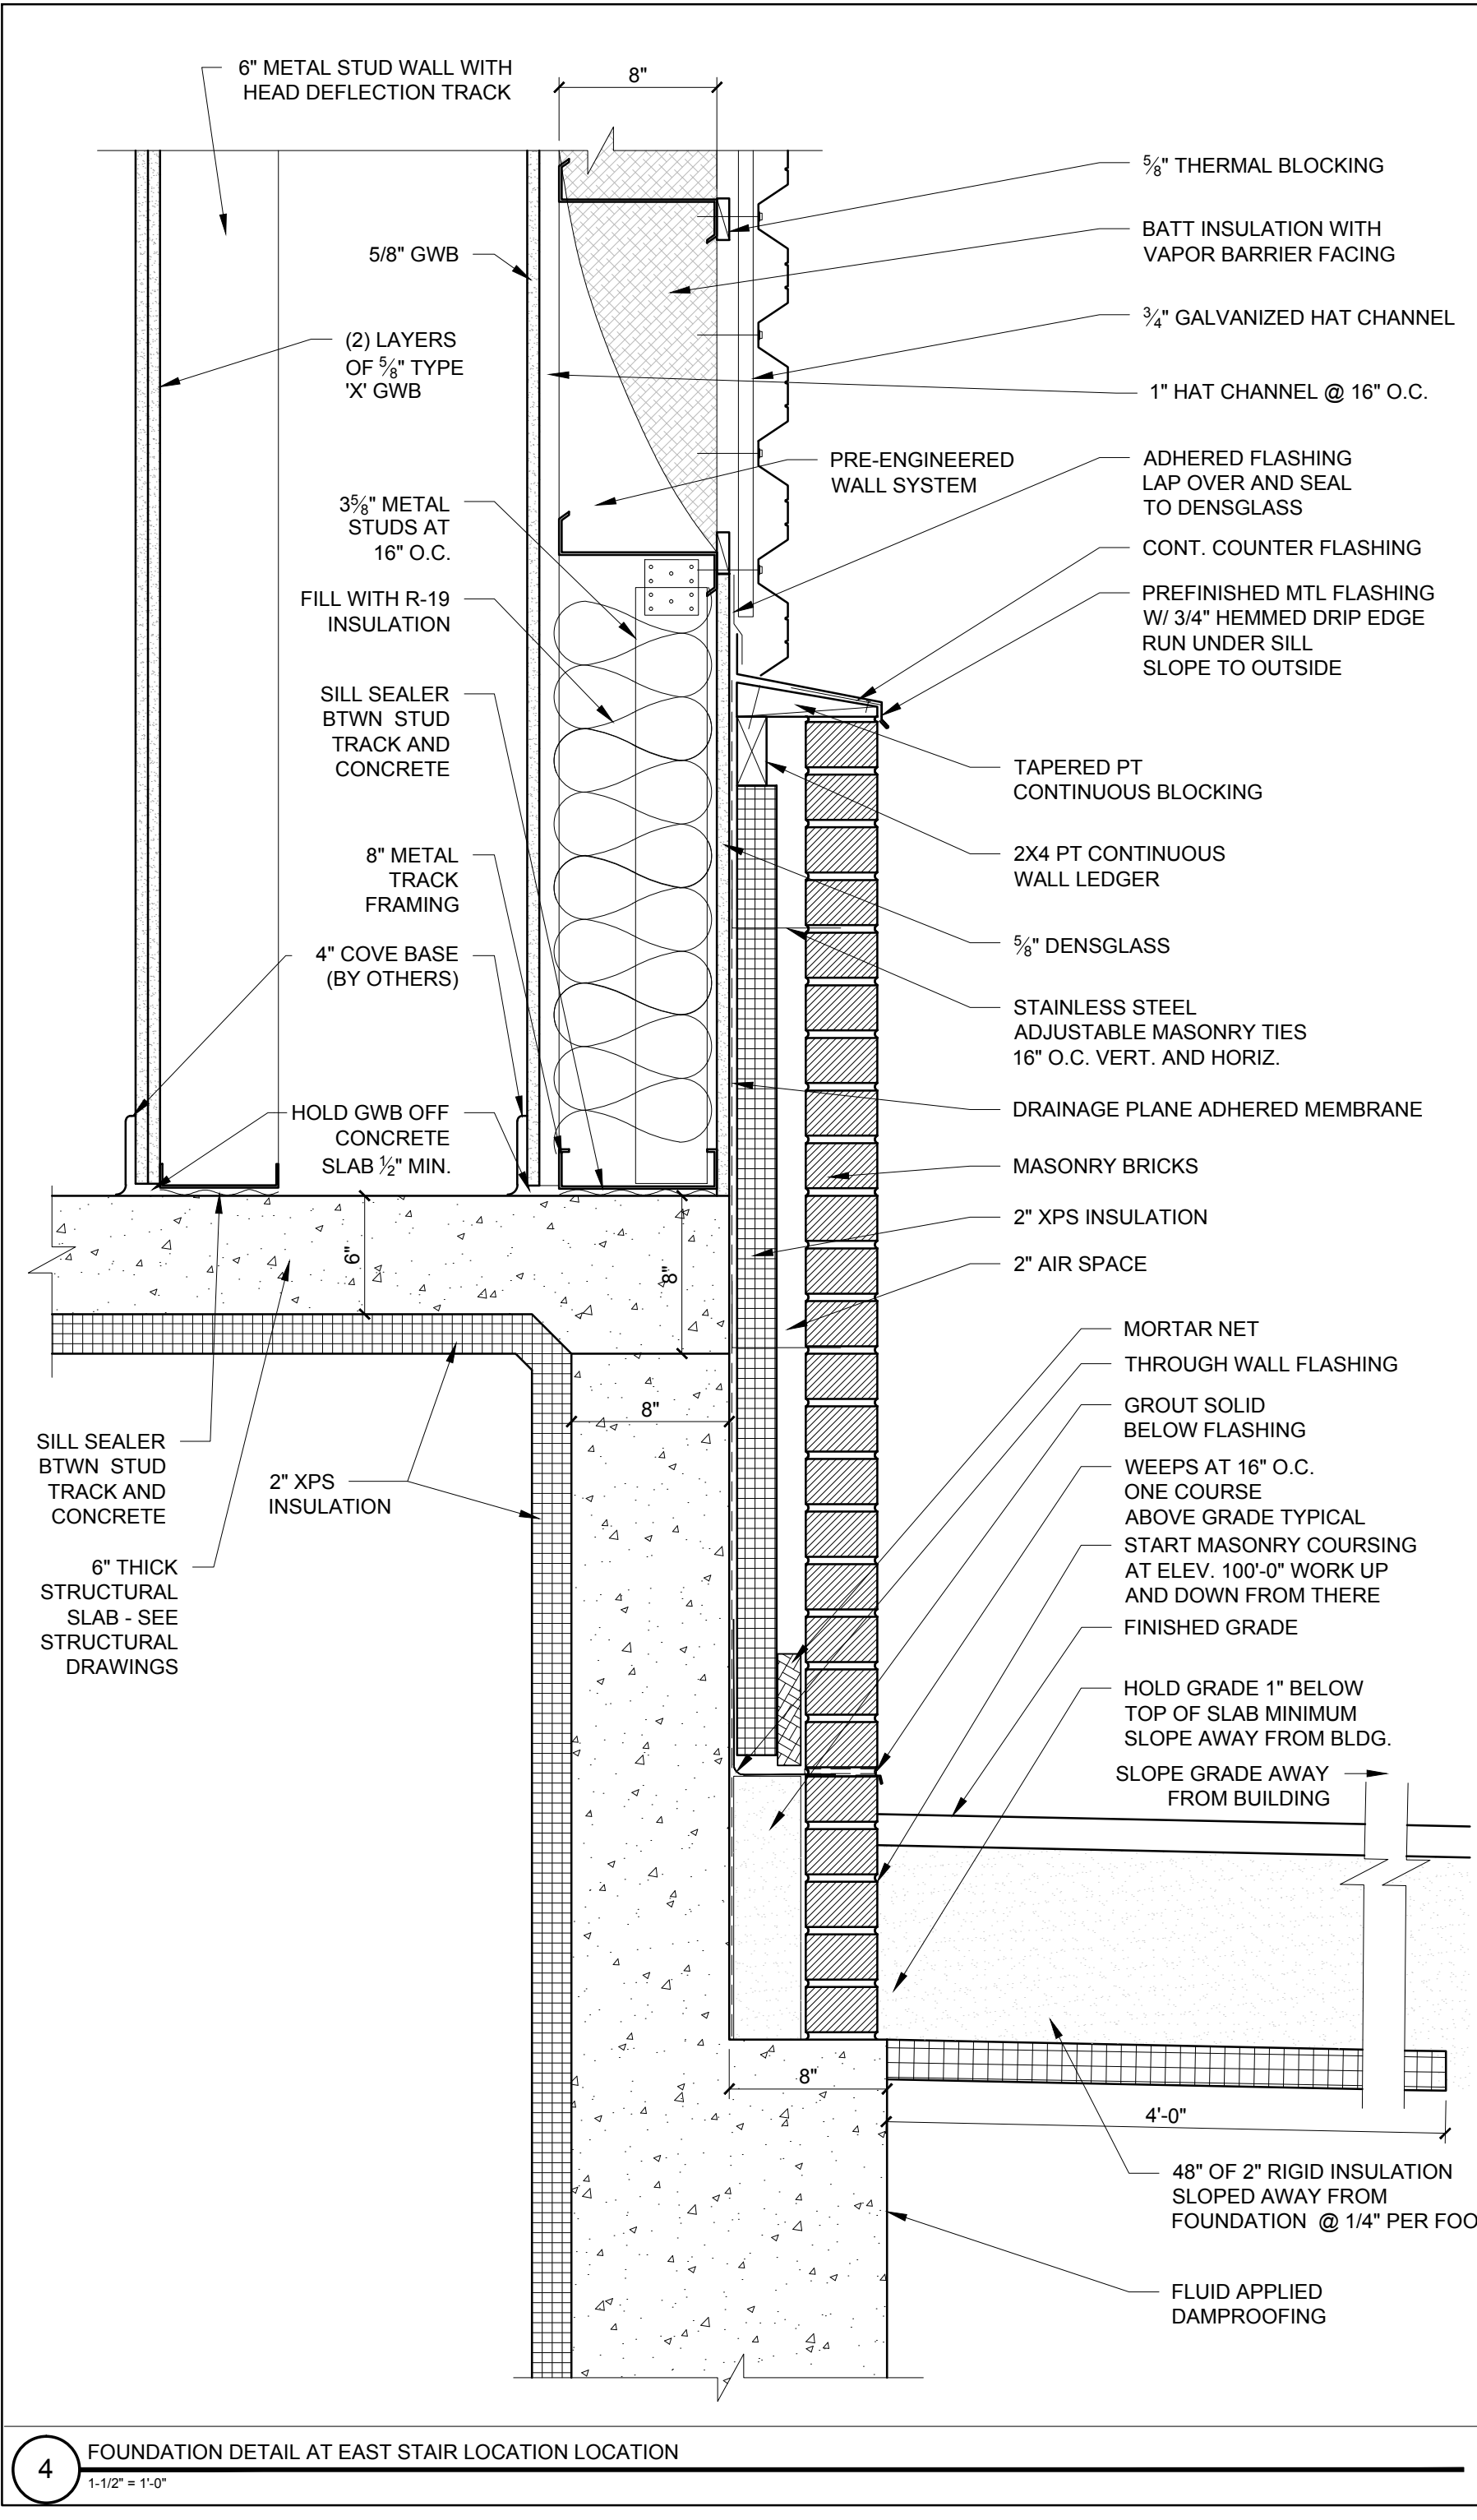


4 FOUNDATION DETAIL AT EAST STAIR LOCATION
1/12" = 1'-0"

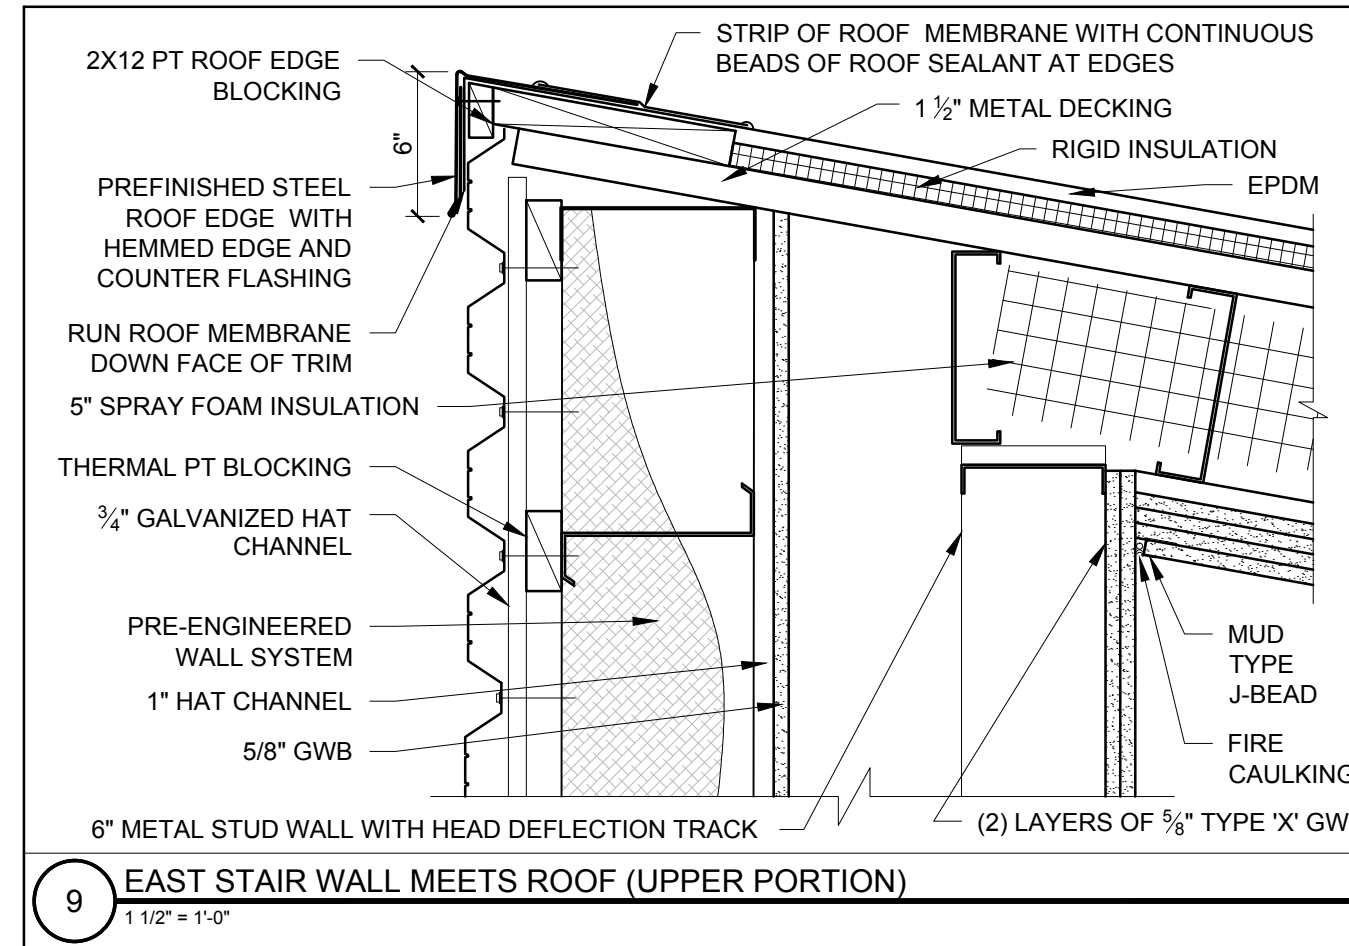


9 EAST STAIR WALL MEETS ROOF (UPPER PORTION)
1/12" = 1'-0"

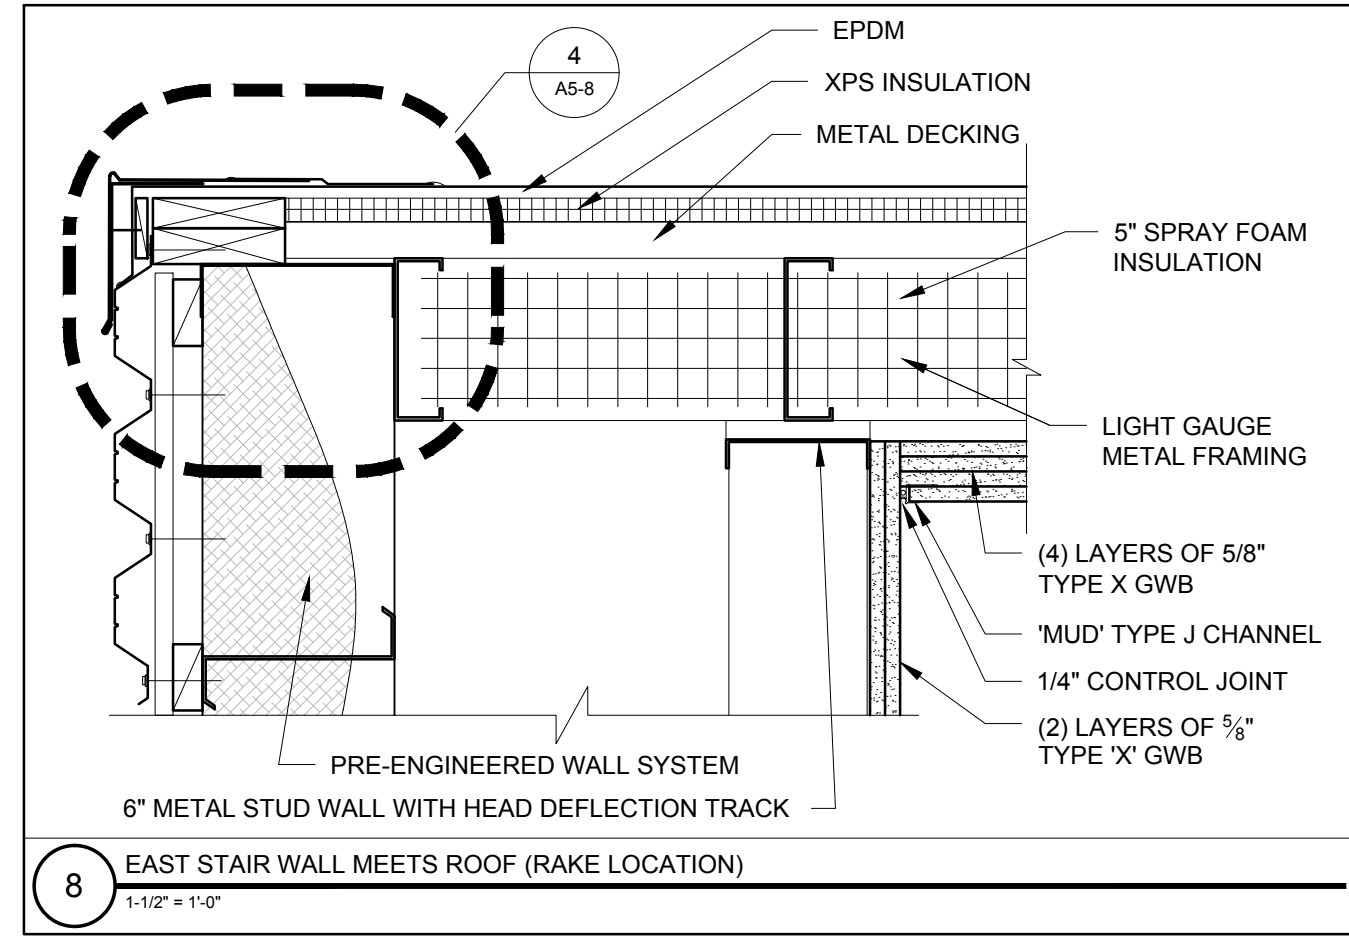

8 EAST STAIR WALL MEETS ROOF (RAKE LOCATION)
1/12" = 1'-0"

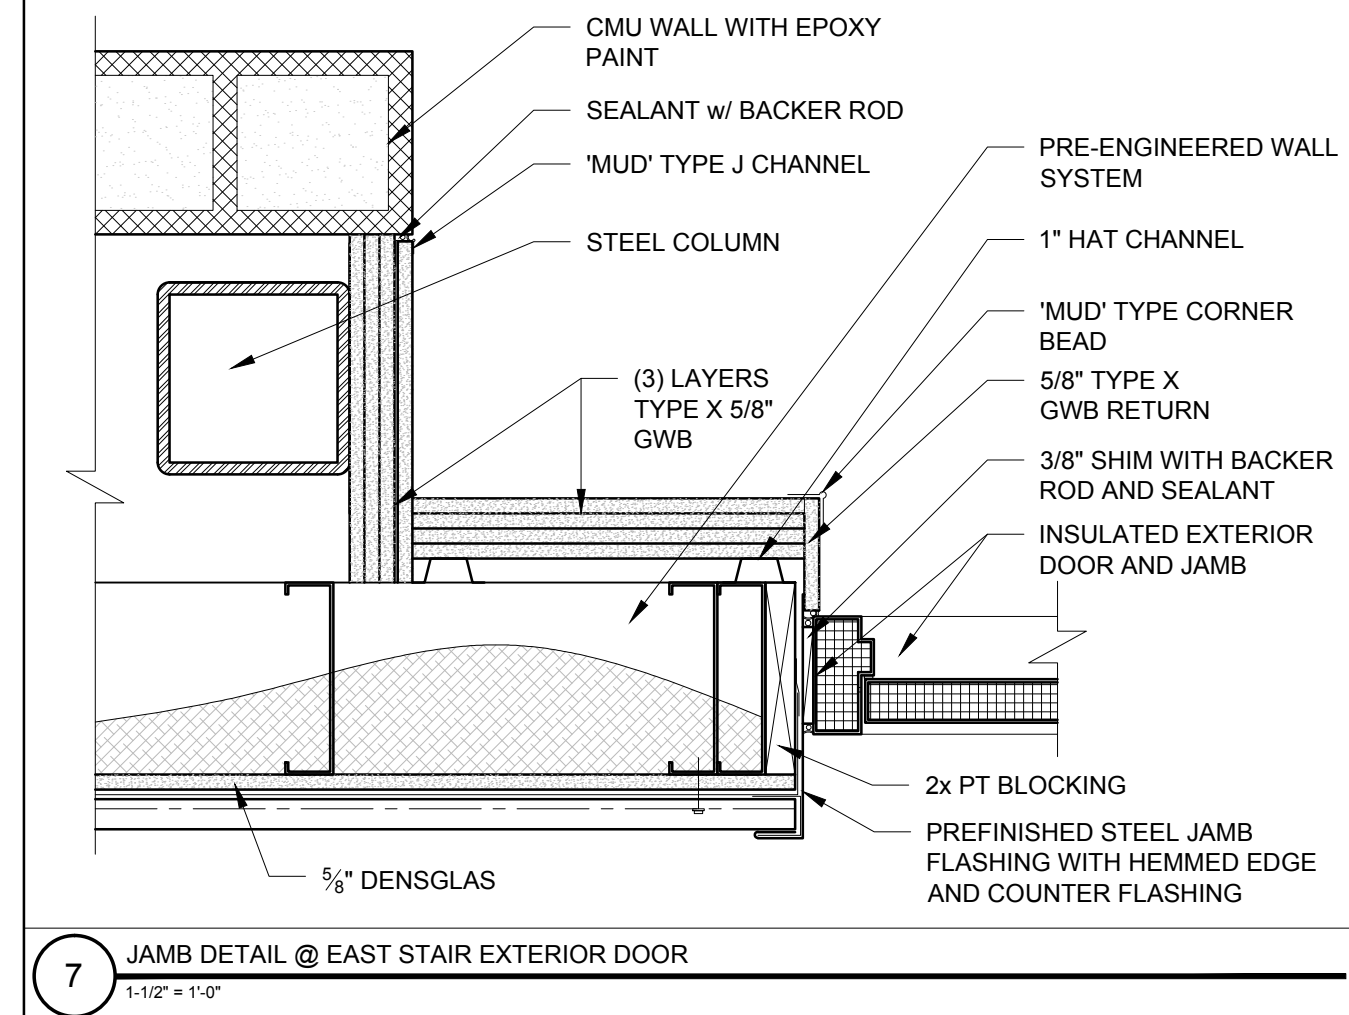


7 JAMB DETAIL @ EAST STAIR EXTERIOR DOOR
1/12" = 1'-0"

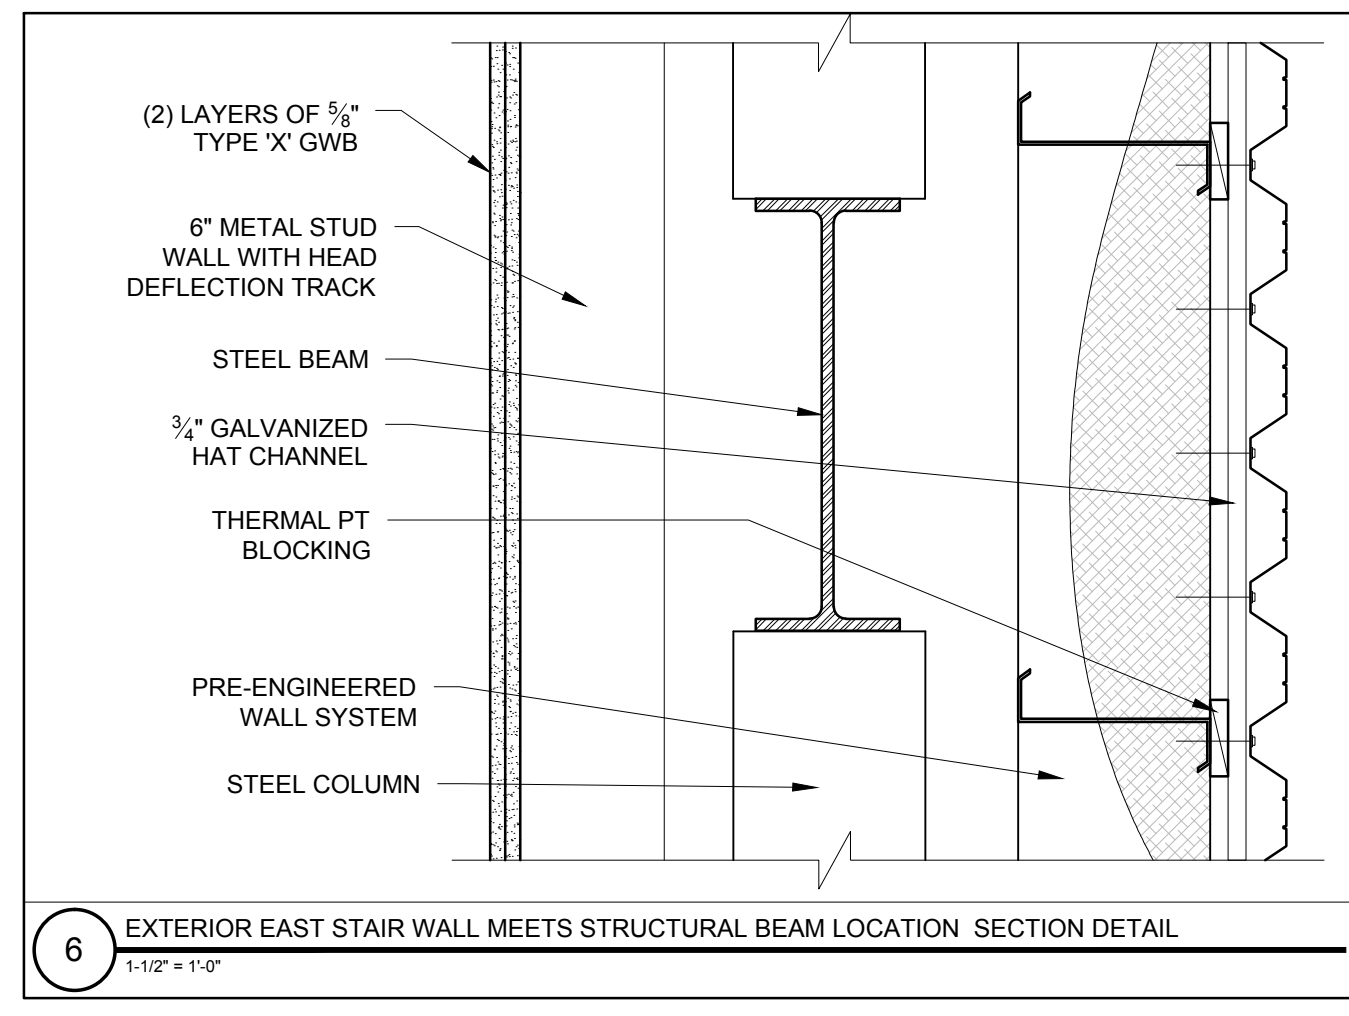


6 EXTERIOR EAST STAIR WALL MEETS STRUCTURAL BEAM LOCATION SECTION DETAIL
1/12" = 1'-0"




9 EAST STAIR WALL MEETS ROOF (UPPER PORTION)
1/12" = 1'-0"

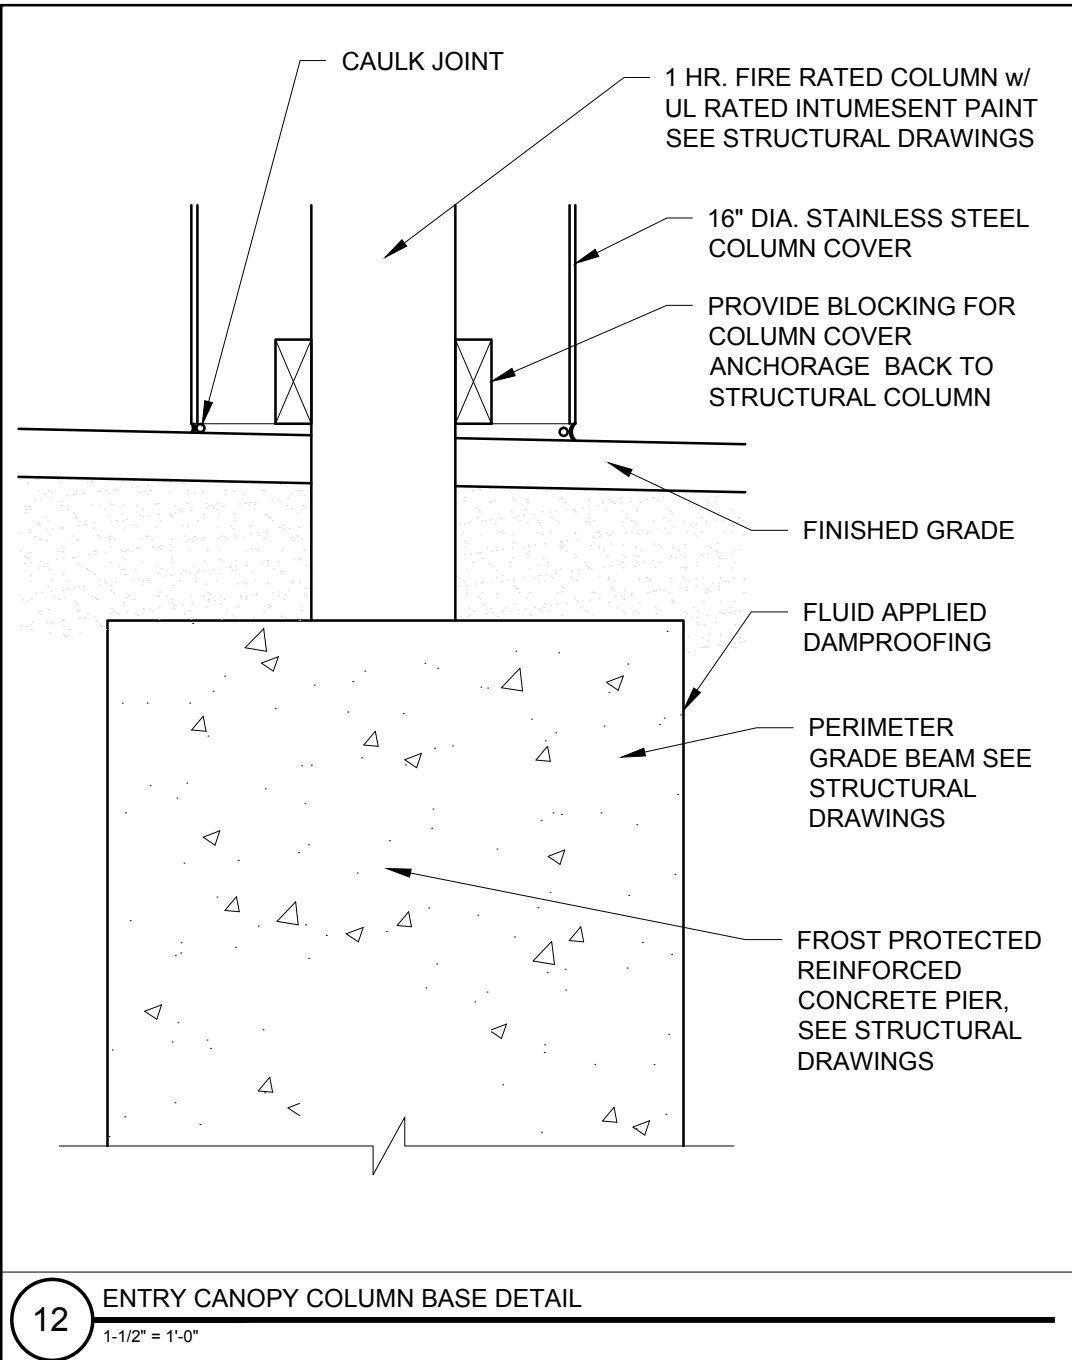

12 ENTRY CANOPY COLUMN BASE DETAIL
1/12" = 1'-0"

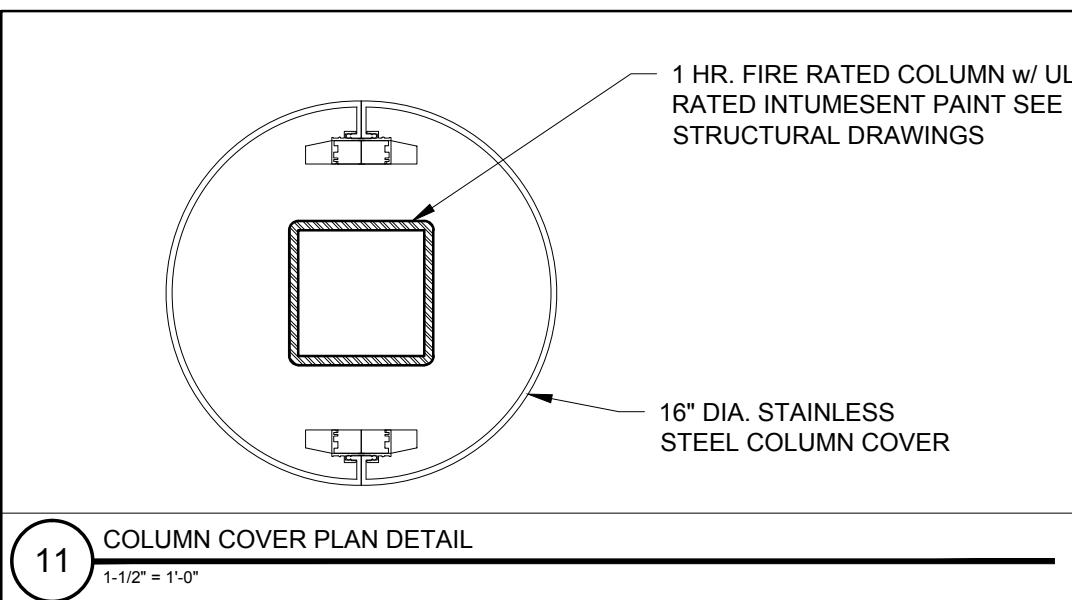

11 COLUMN COVER PLAN DETAIL
1/12" = 1'-0"

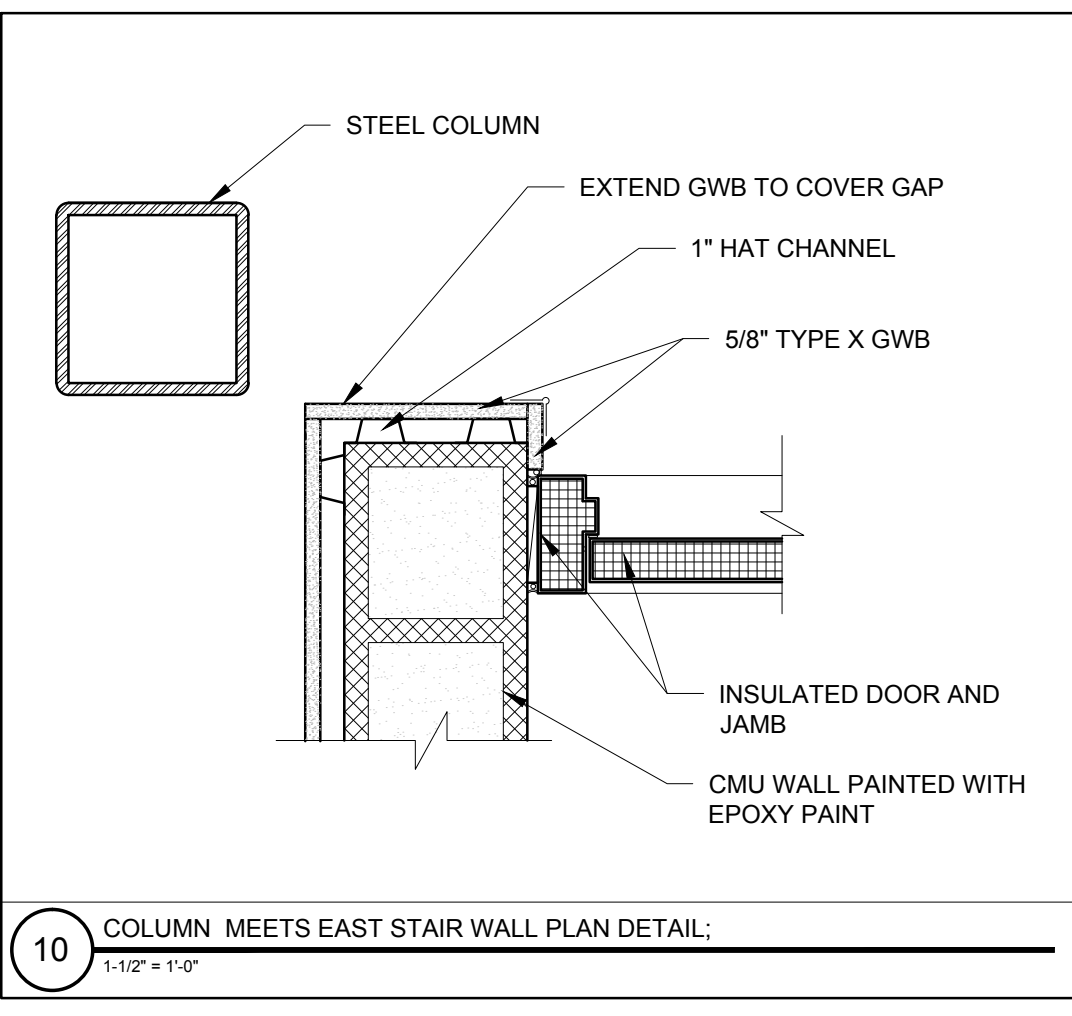

10 COLUMN MEETS EAST STAIR WALL PLAN DETAIL
1/12" = 1'-0"