

© 2016 RYAN SENATORE ARCHITECTURE

ADDITION TO BAYSIDE BOWL
ALDER STREET
PORTLAND, MAINE



RYAN SENATORE ARCHITECTURE
565 CONGRESS STREET
PORTLAND, MAINE 04101
207-656-6414
senatorearchitecture.com

CONSULTANTS:
STRUCTURAL:
Structural Integrity
77 Oak Street
Portland, ME 04101
207-774-4814

REVISIONS:

DATE: JANUARY 29, 2016

PROJECT No. 1452


DRAWN BY: JPF / RRT / RJS

CHECKED BY: RJS


SCALE: AS NOTED

SHEET TITLE:
INTERIOR RAMP AND STAIR DETAILS


A6-3

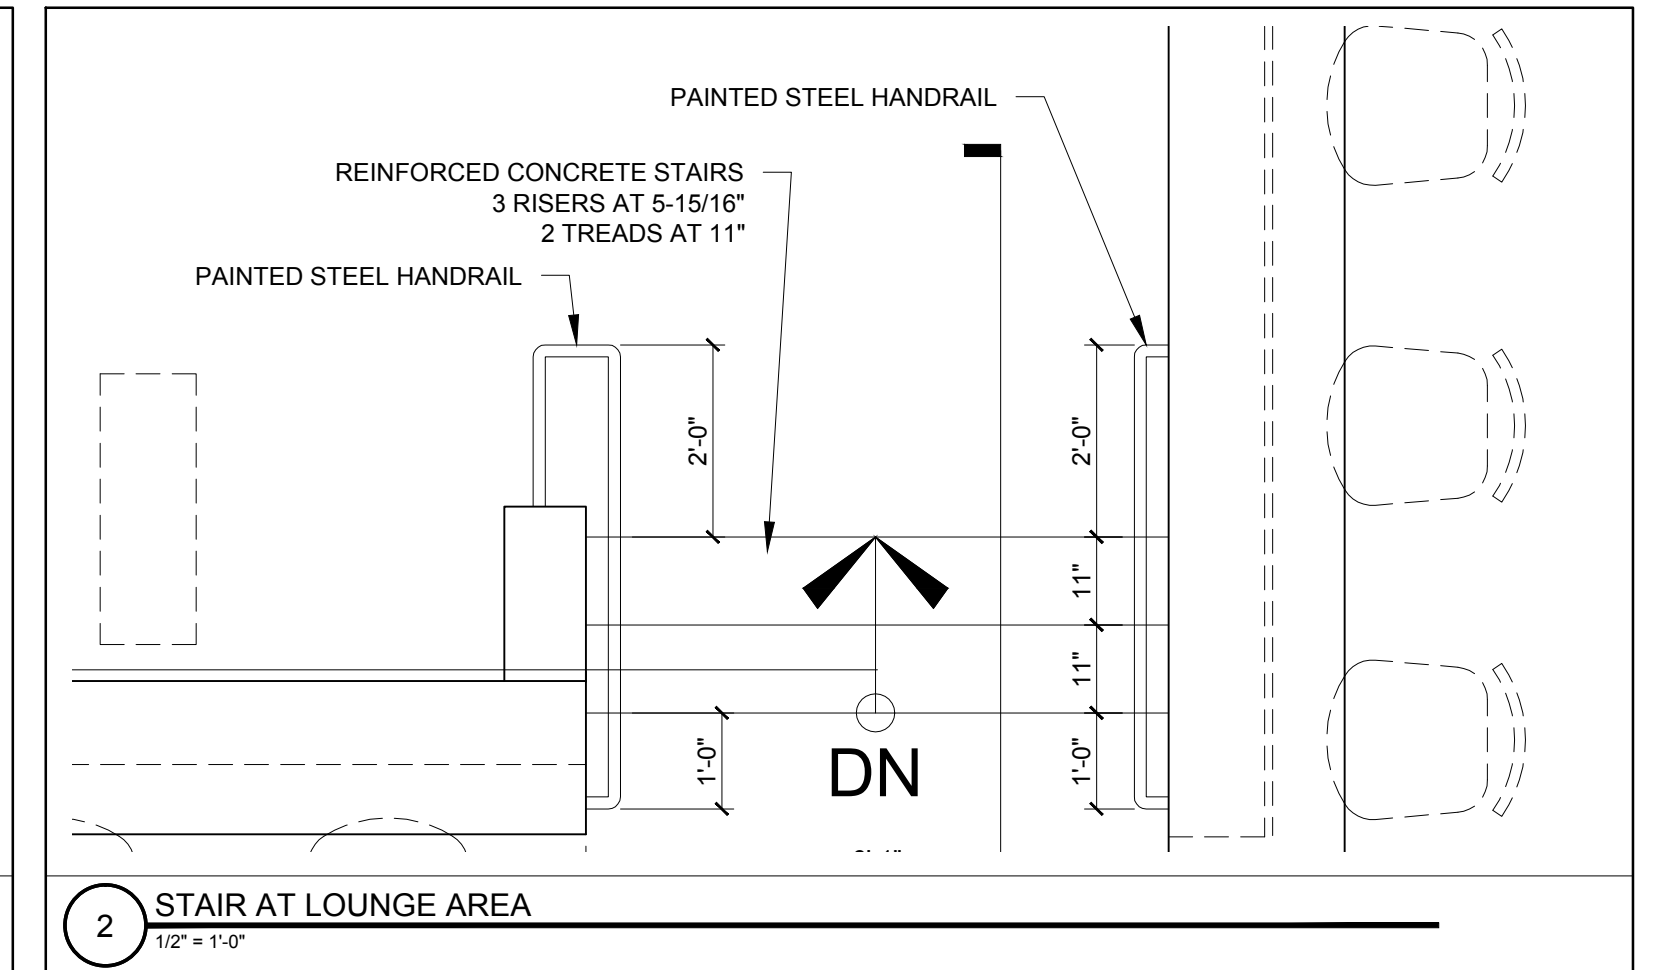


2 STAIR AT LOUNGE AREA
1/2" = 1'-0"

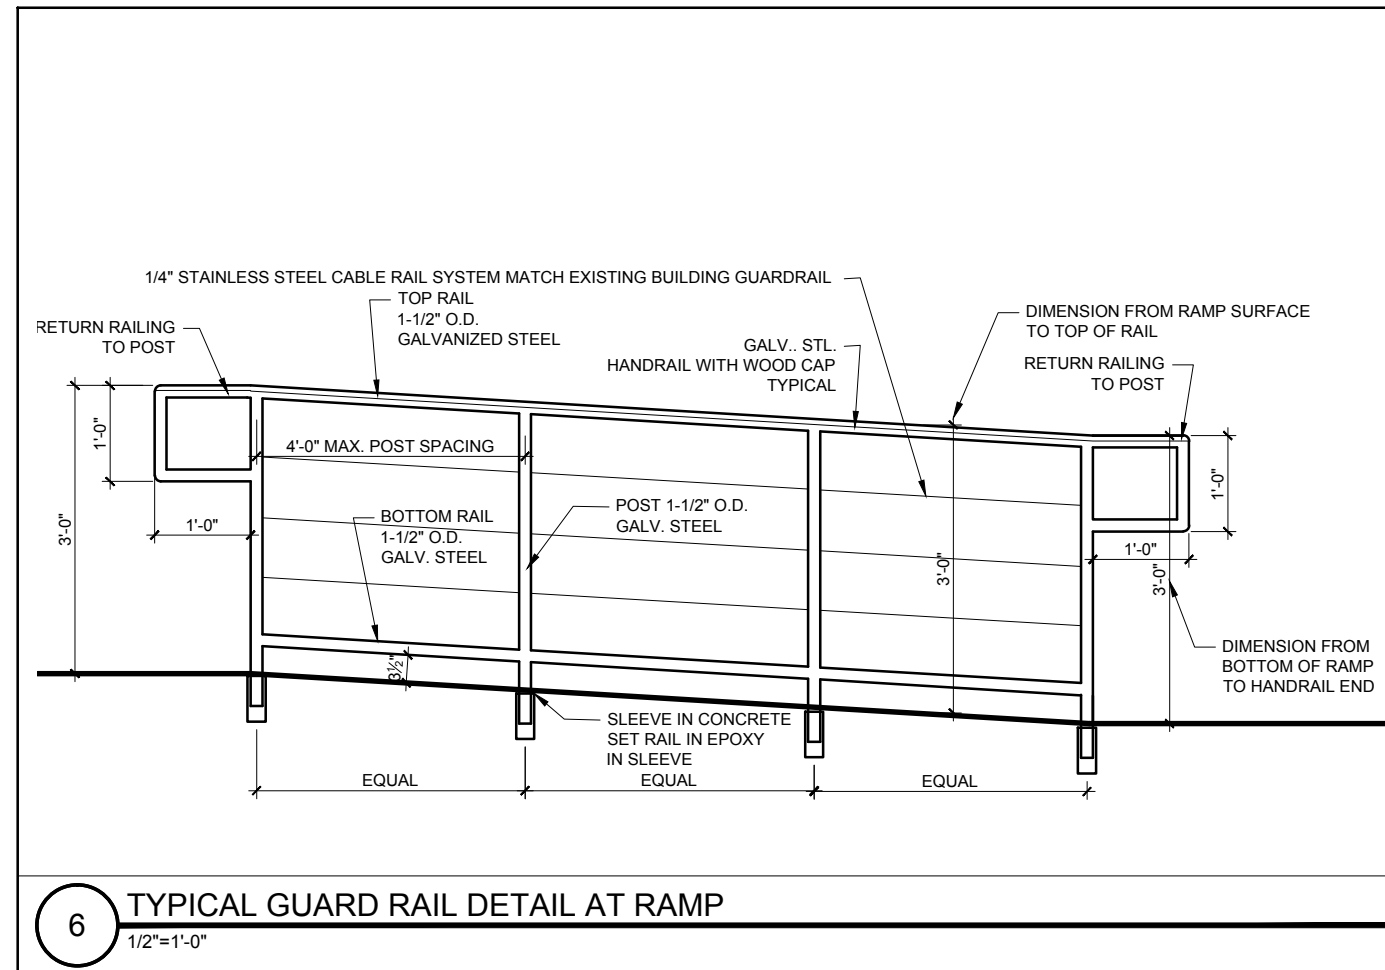


6 TYPICAL GUARD RAIL DETAIL AT RAMP
1/2" = 1'-0"

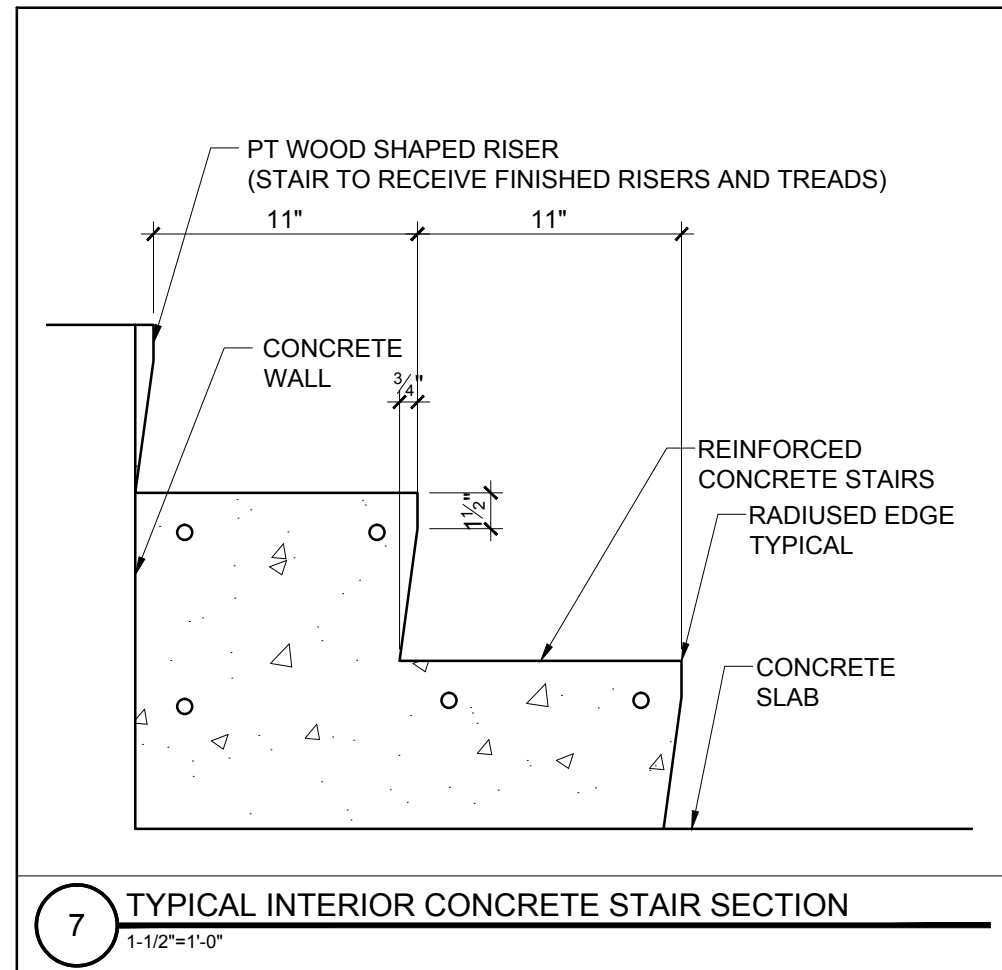


7 TYPICAL INTERIOR CONCRETE STAIR SECTION
1-1/2" = 1'-0"

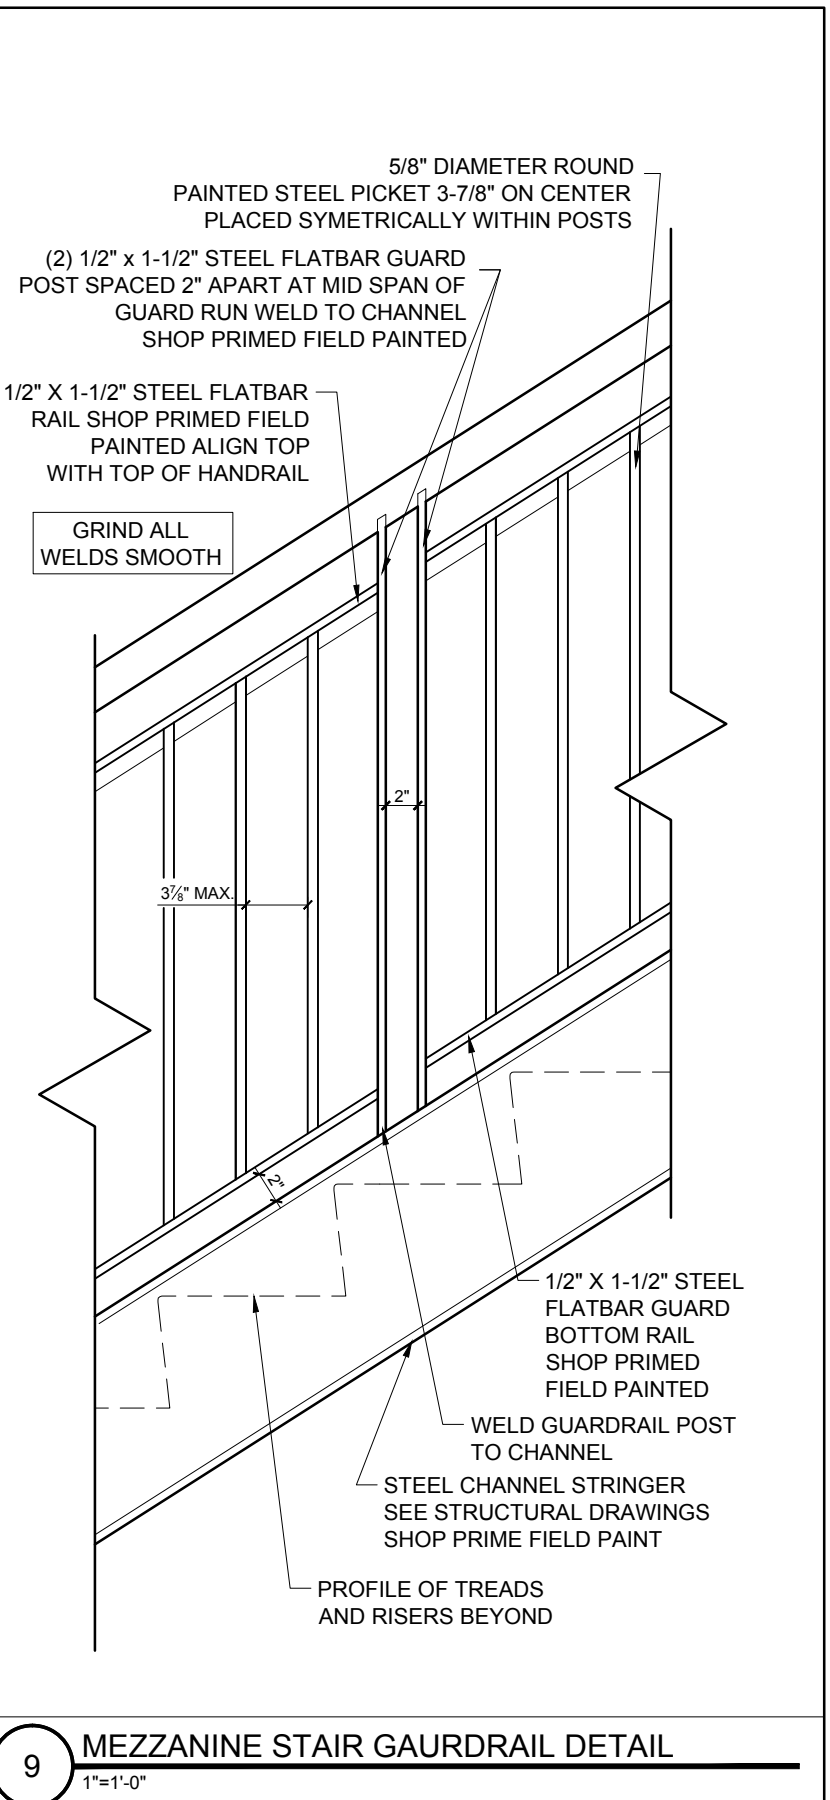


9 MEZZANINE STAIR GAURDRAIL DETAIL
1" = 1'-0"

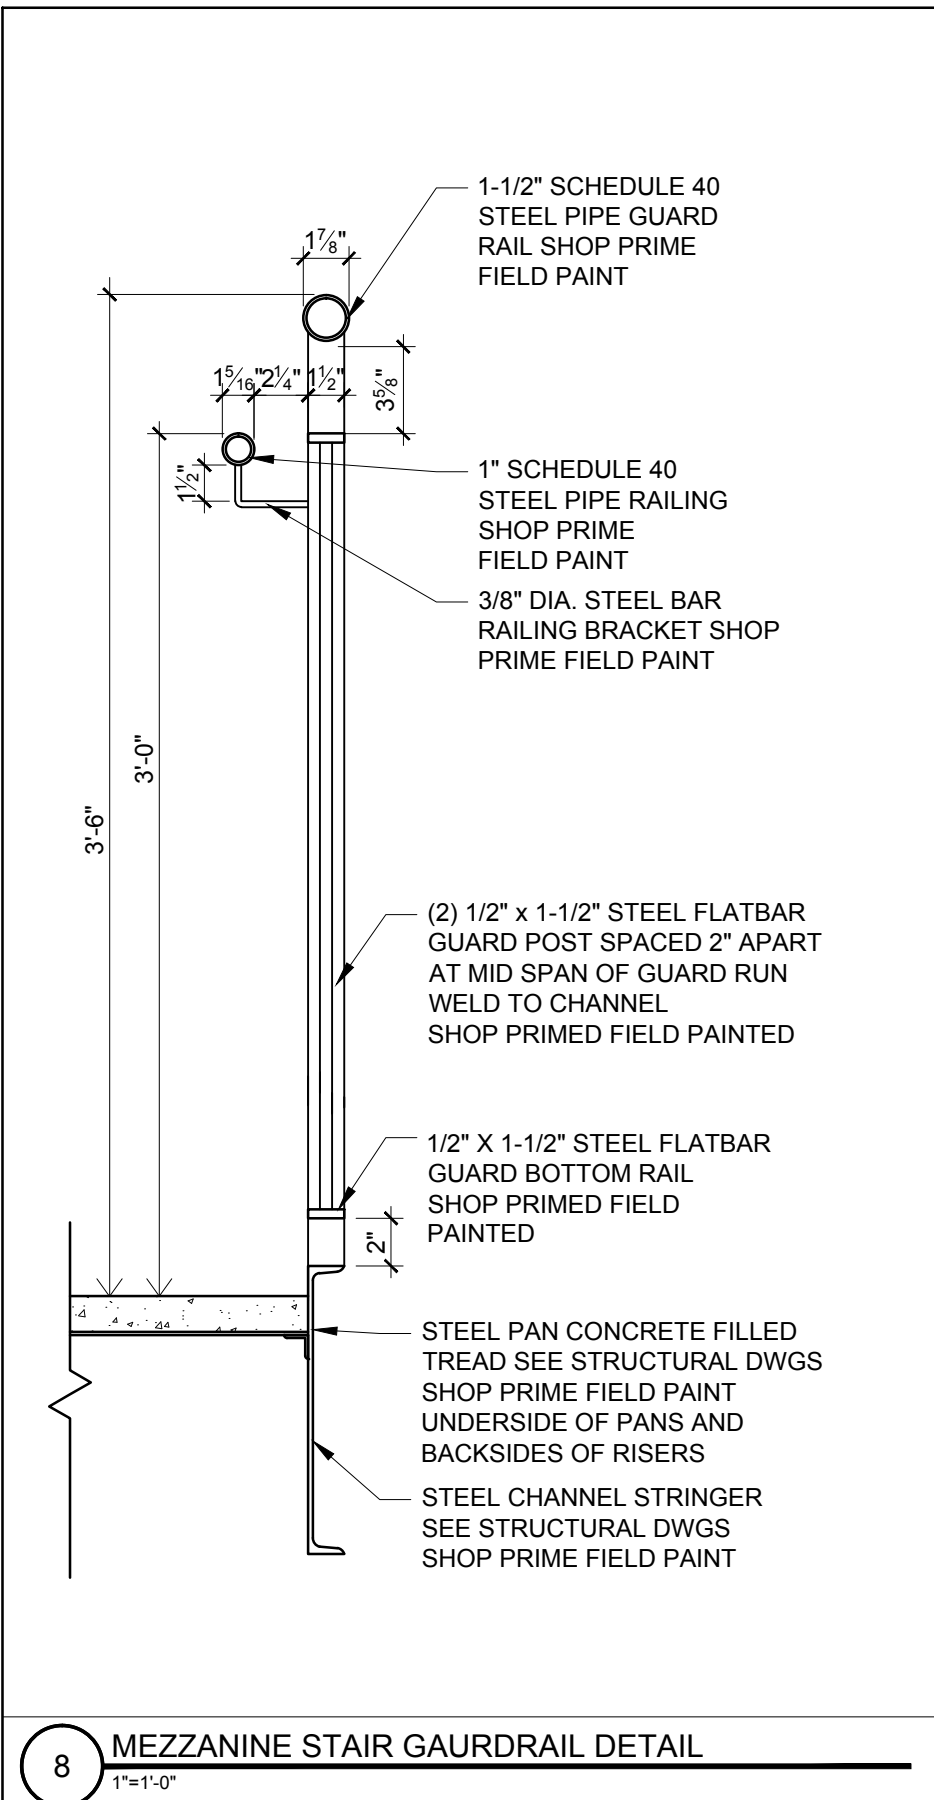


8 MEZZANINE STAIR GAURDRAIL DETAIL
1" = 1'-0"

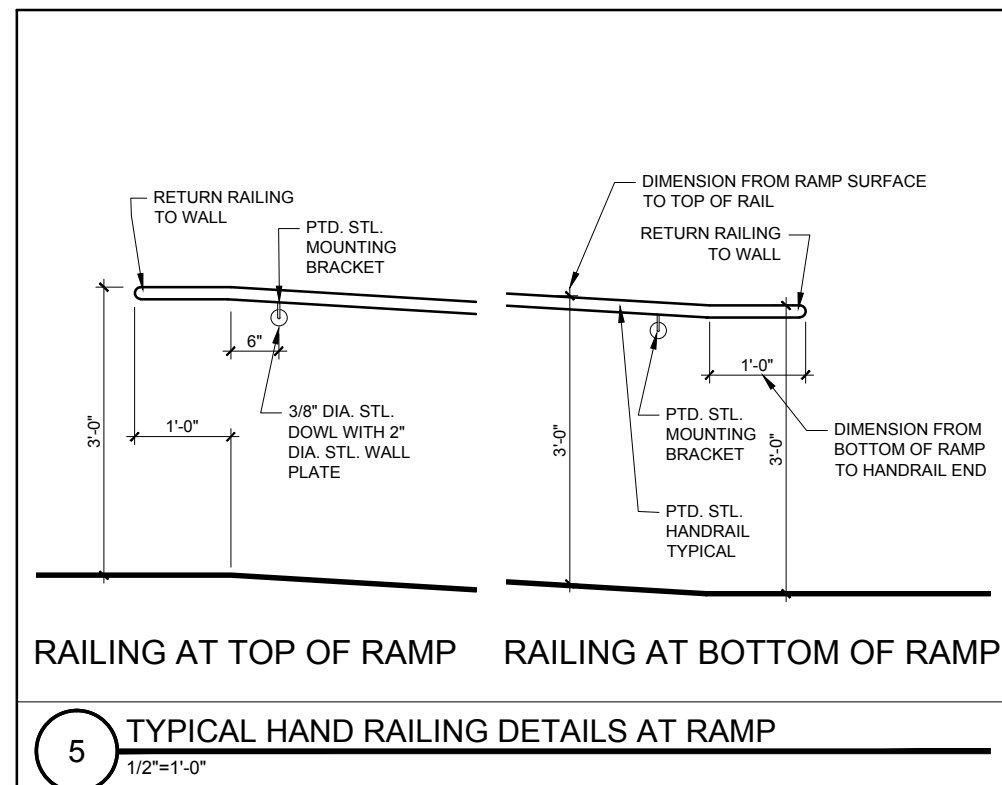


5 TYPICAL HAND RAILING DETAILS AT RAMP
1/2" = 1'-0"

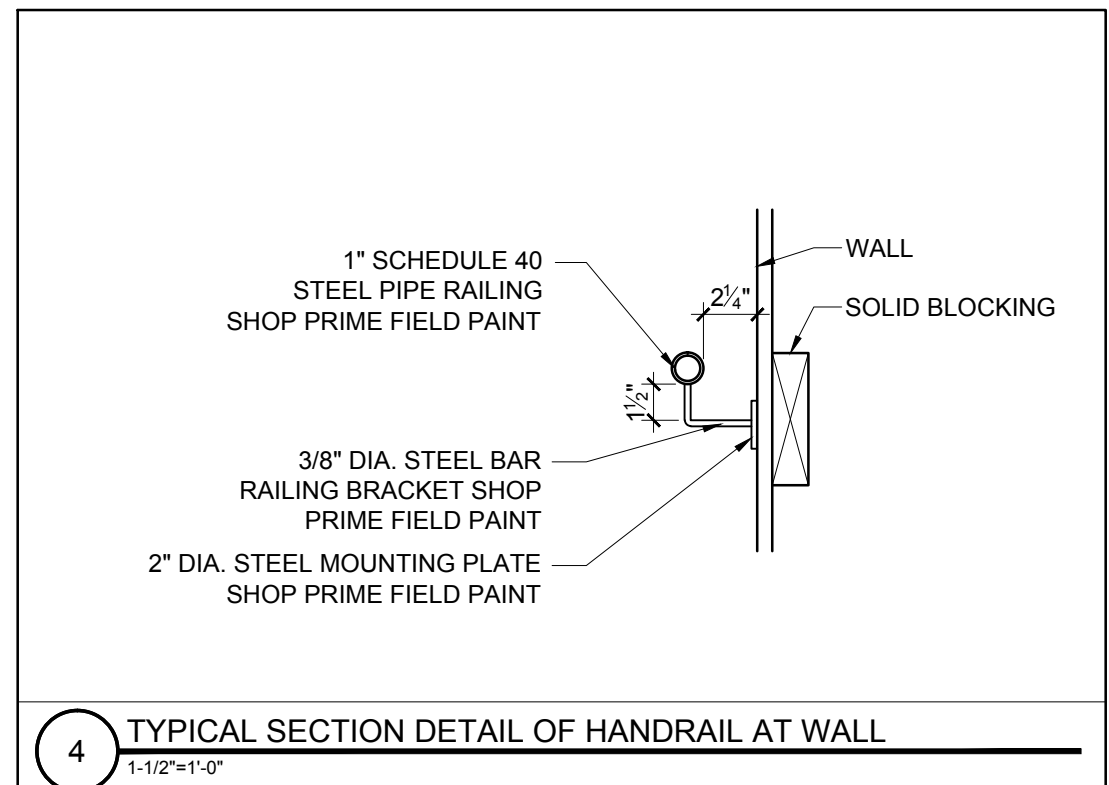

4 TYPICAL SECTION DETAIL OF HANDRAIL AT WALL
1-1/2" = 1'-0"

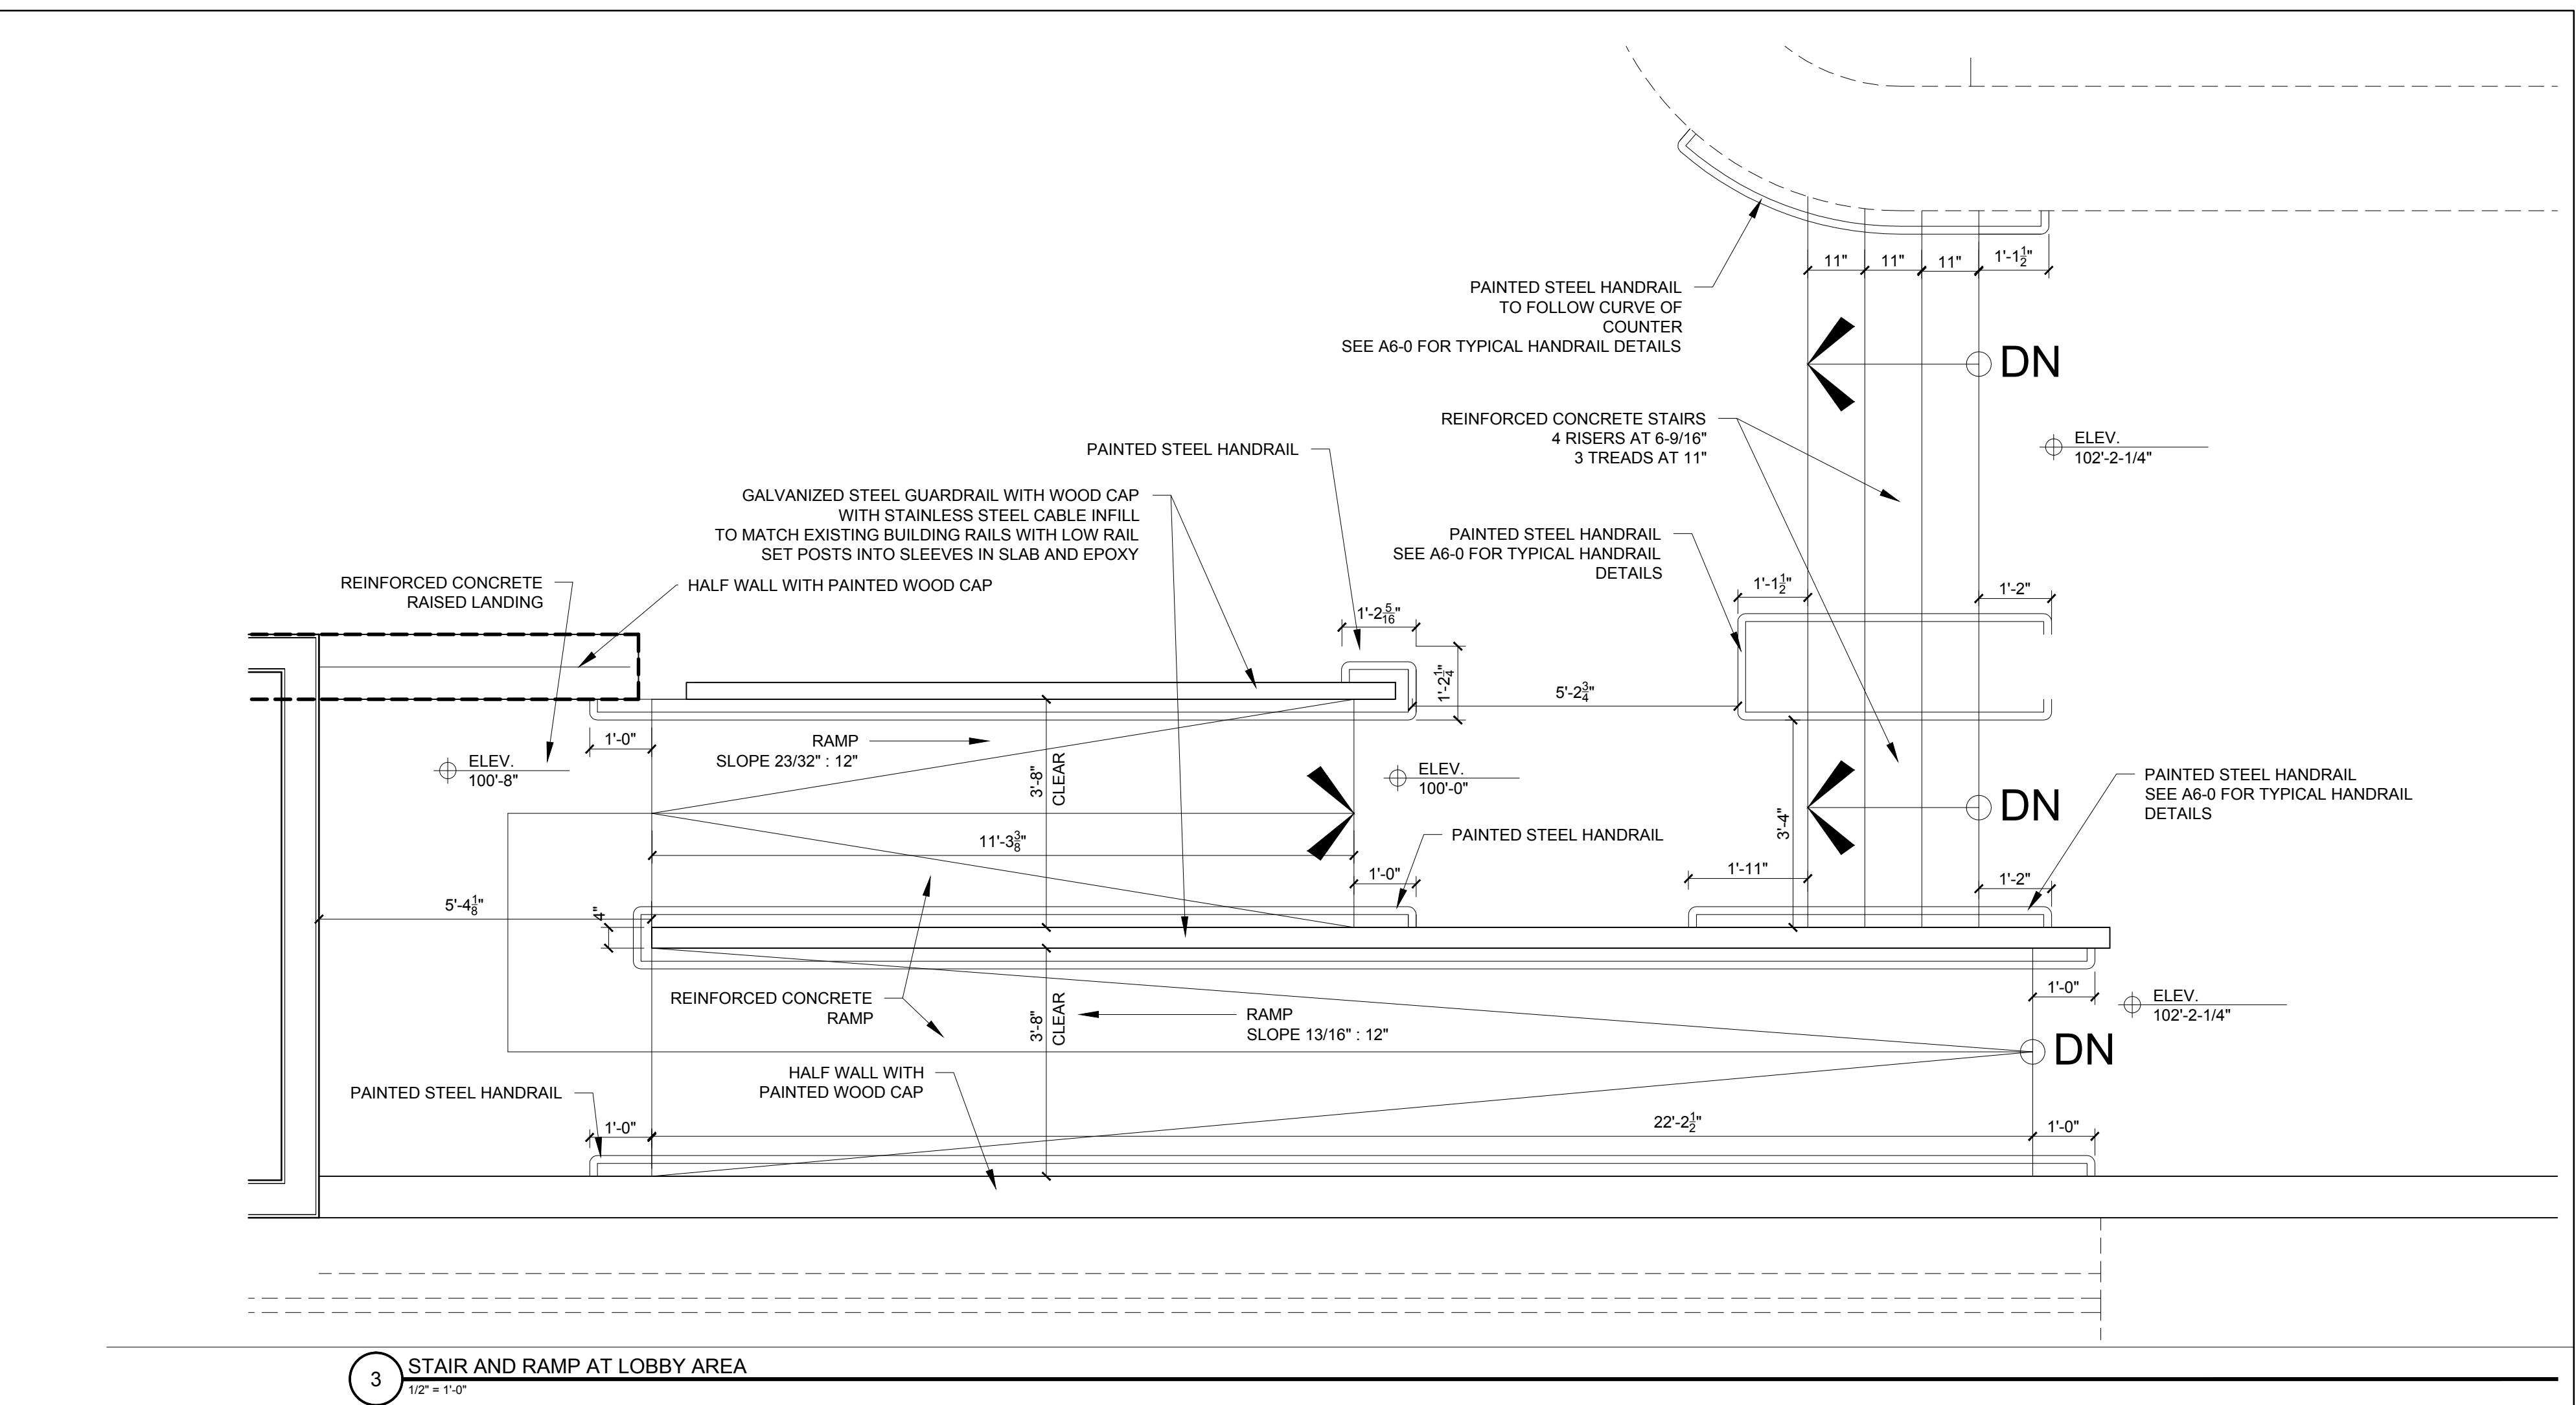

3 STAIR AND RAMP AT LOBBY AREA
1/2" = 1'-0"

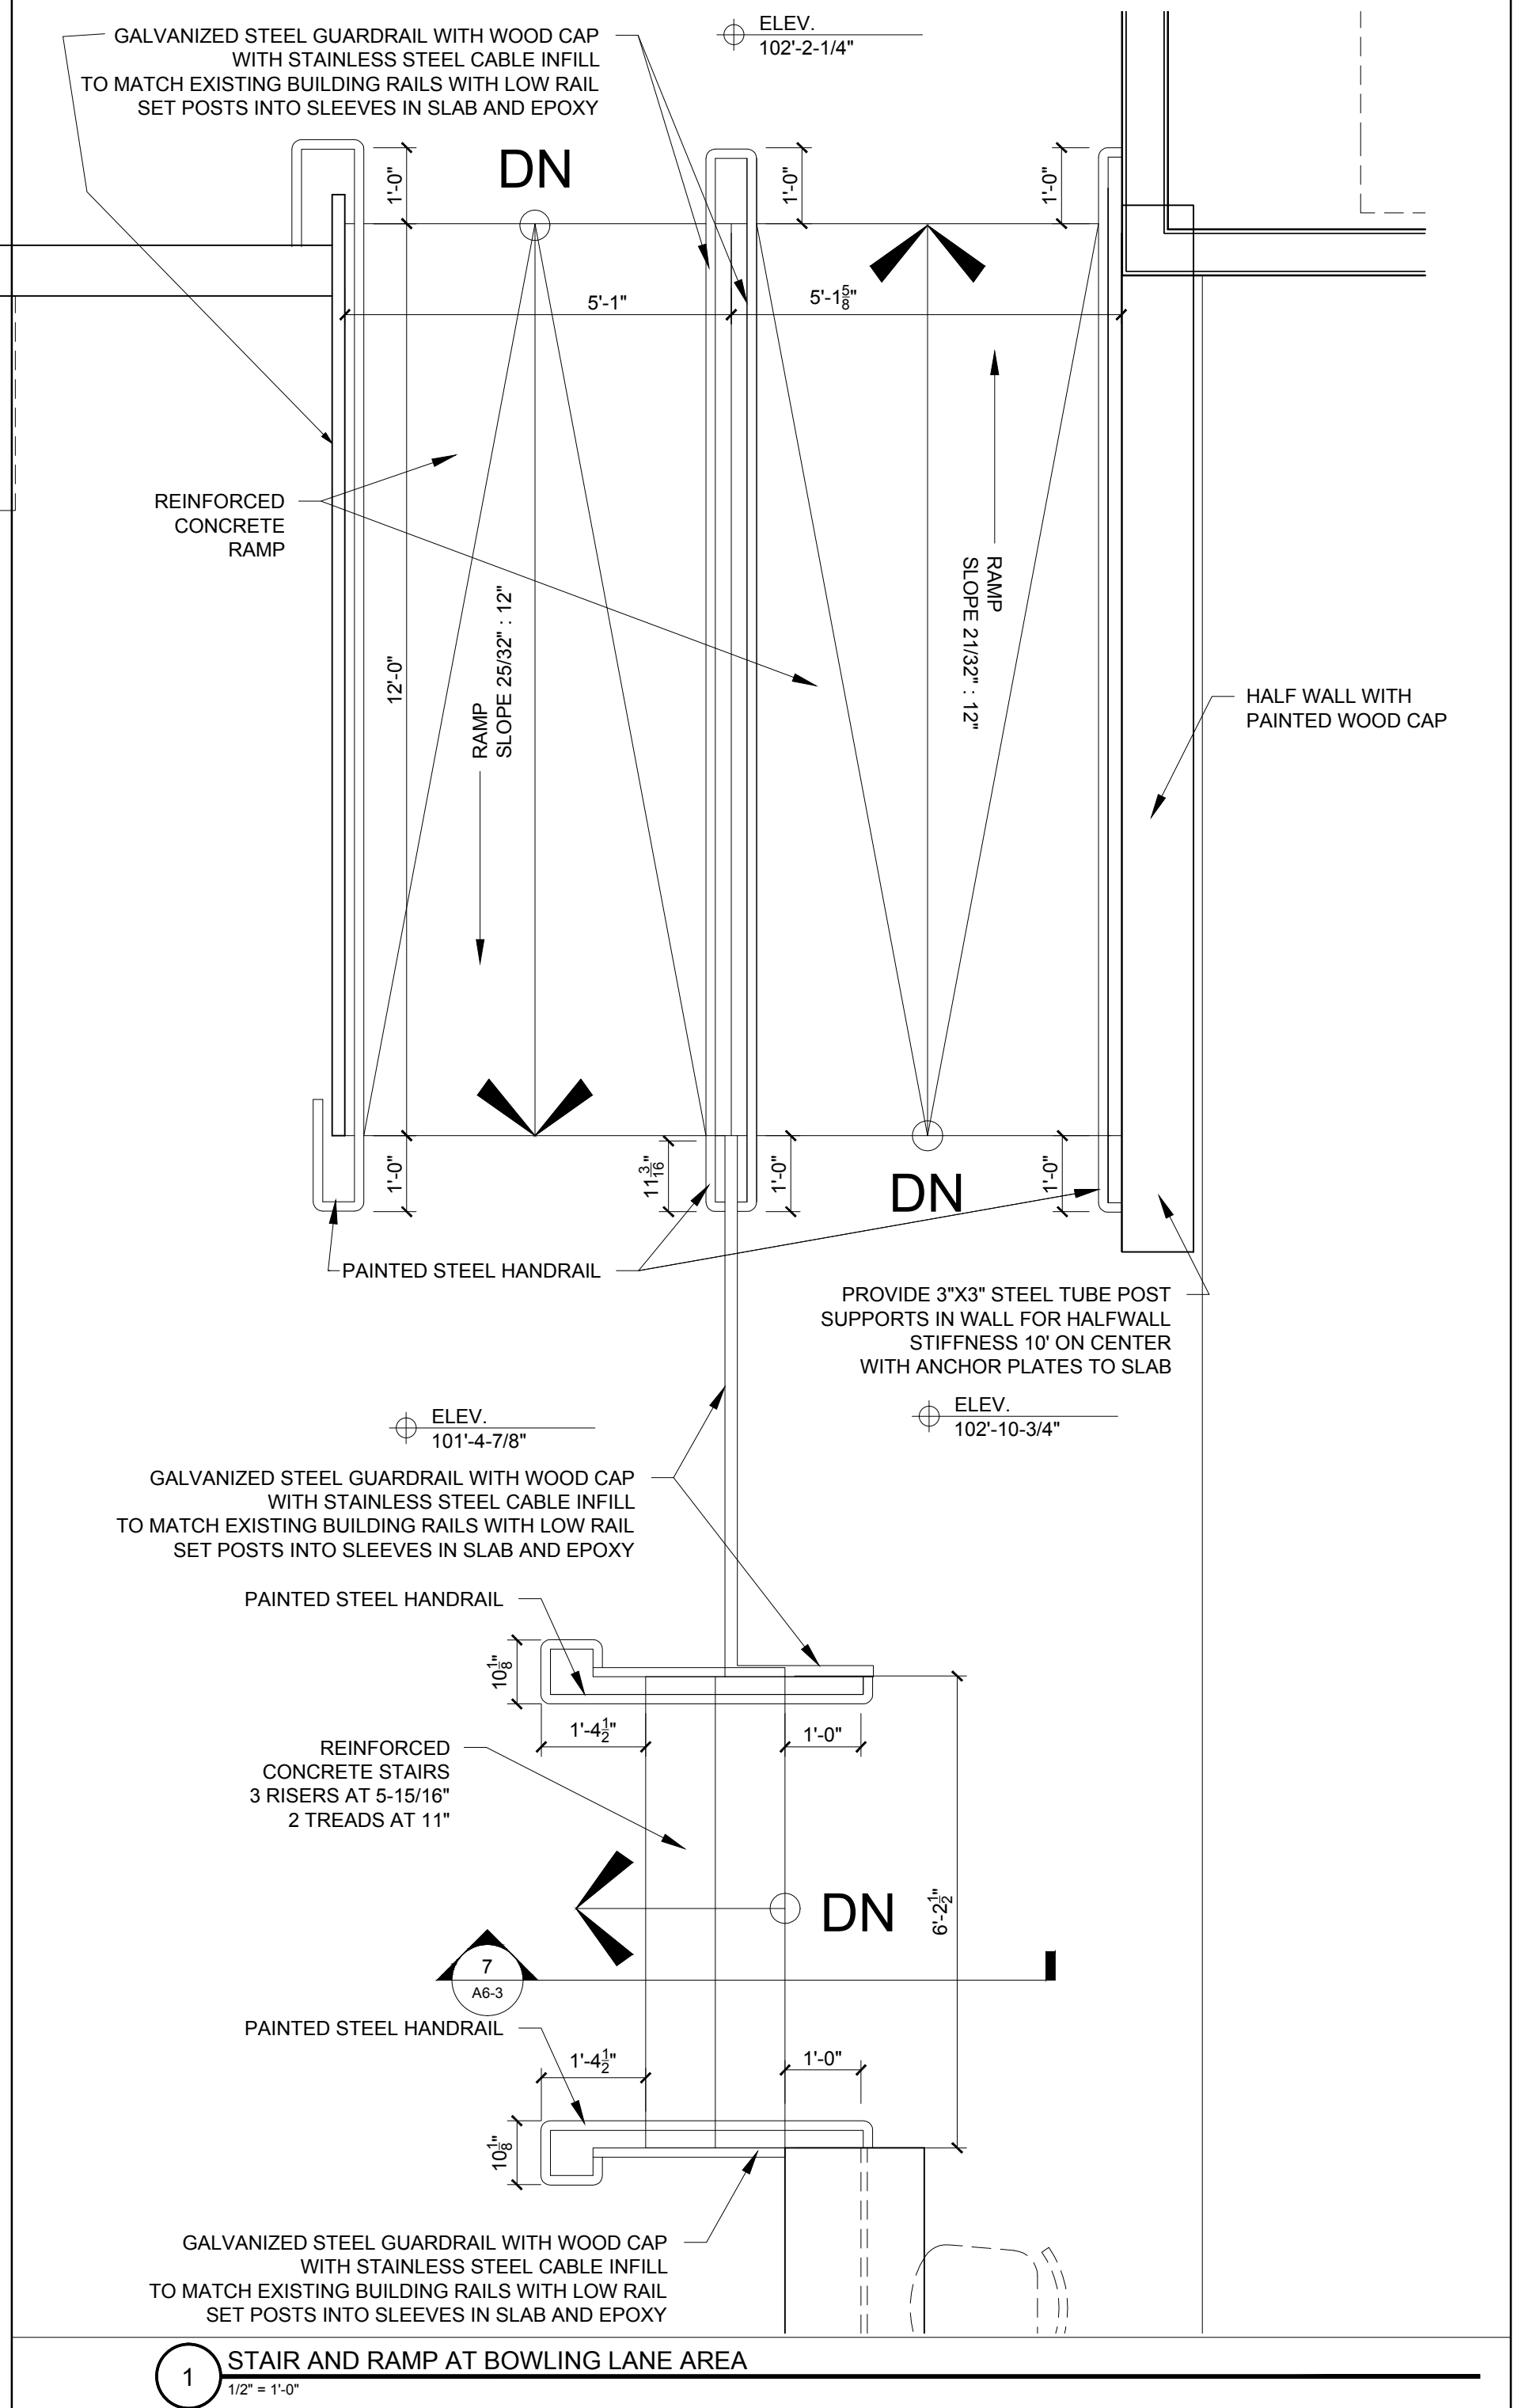

1 STAIR AND RAMP AT BOWLING LANE AREA
1/2" = 1'-0"