

© 2016 RYAN SENATORE ARCHITECTURE

ADDITION TO BAYSIDE BOWL
ALDER STREET
PORTLAND, MAINE



RYAN SENATORE ARCHITECTURE
 565 CONGRESS STREET
 PORTLAND, MAINE 04101
 207-656-6414
 senatorearchitecture.com

CONSULTANTS:
 STRUCTURAL: Structural Integrity
 77 Oak Street
 Portland, ME 04101
 207-774-4814

REVISIONS:

DATE: JANUARY 29, 2016

PROJECT No. 1452


DRAWN BY: JPF / RRT / RJS

CHECKED BY: RJS


SCALE: AS NOTED

SHEET TITLE:
EXTERIOR RAMP AND STAIR DETAILS


A6-4

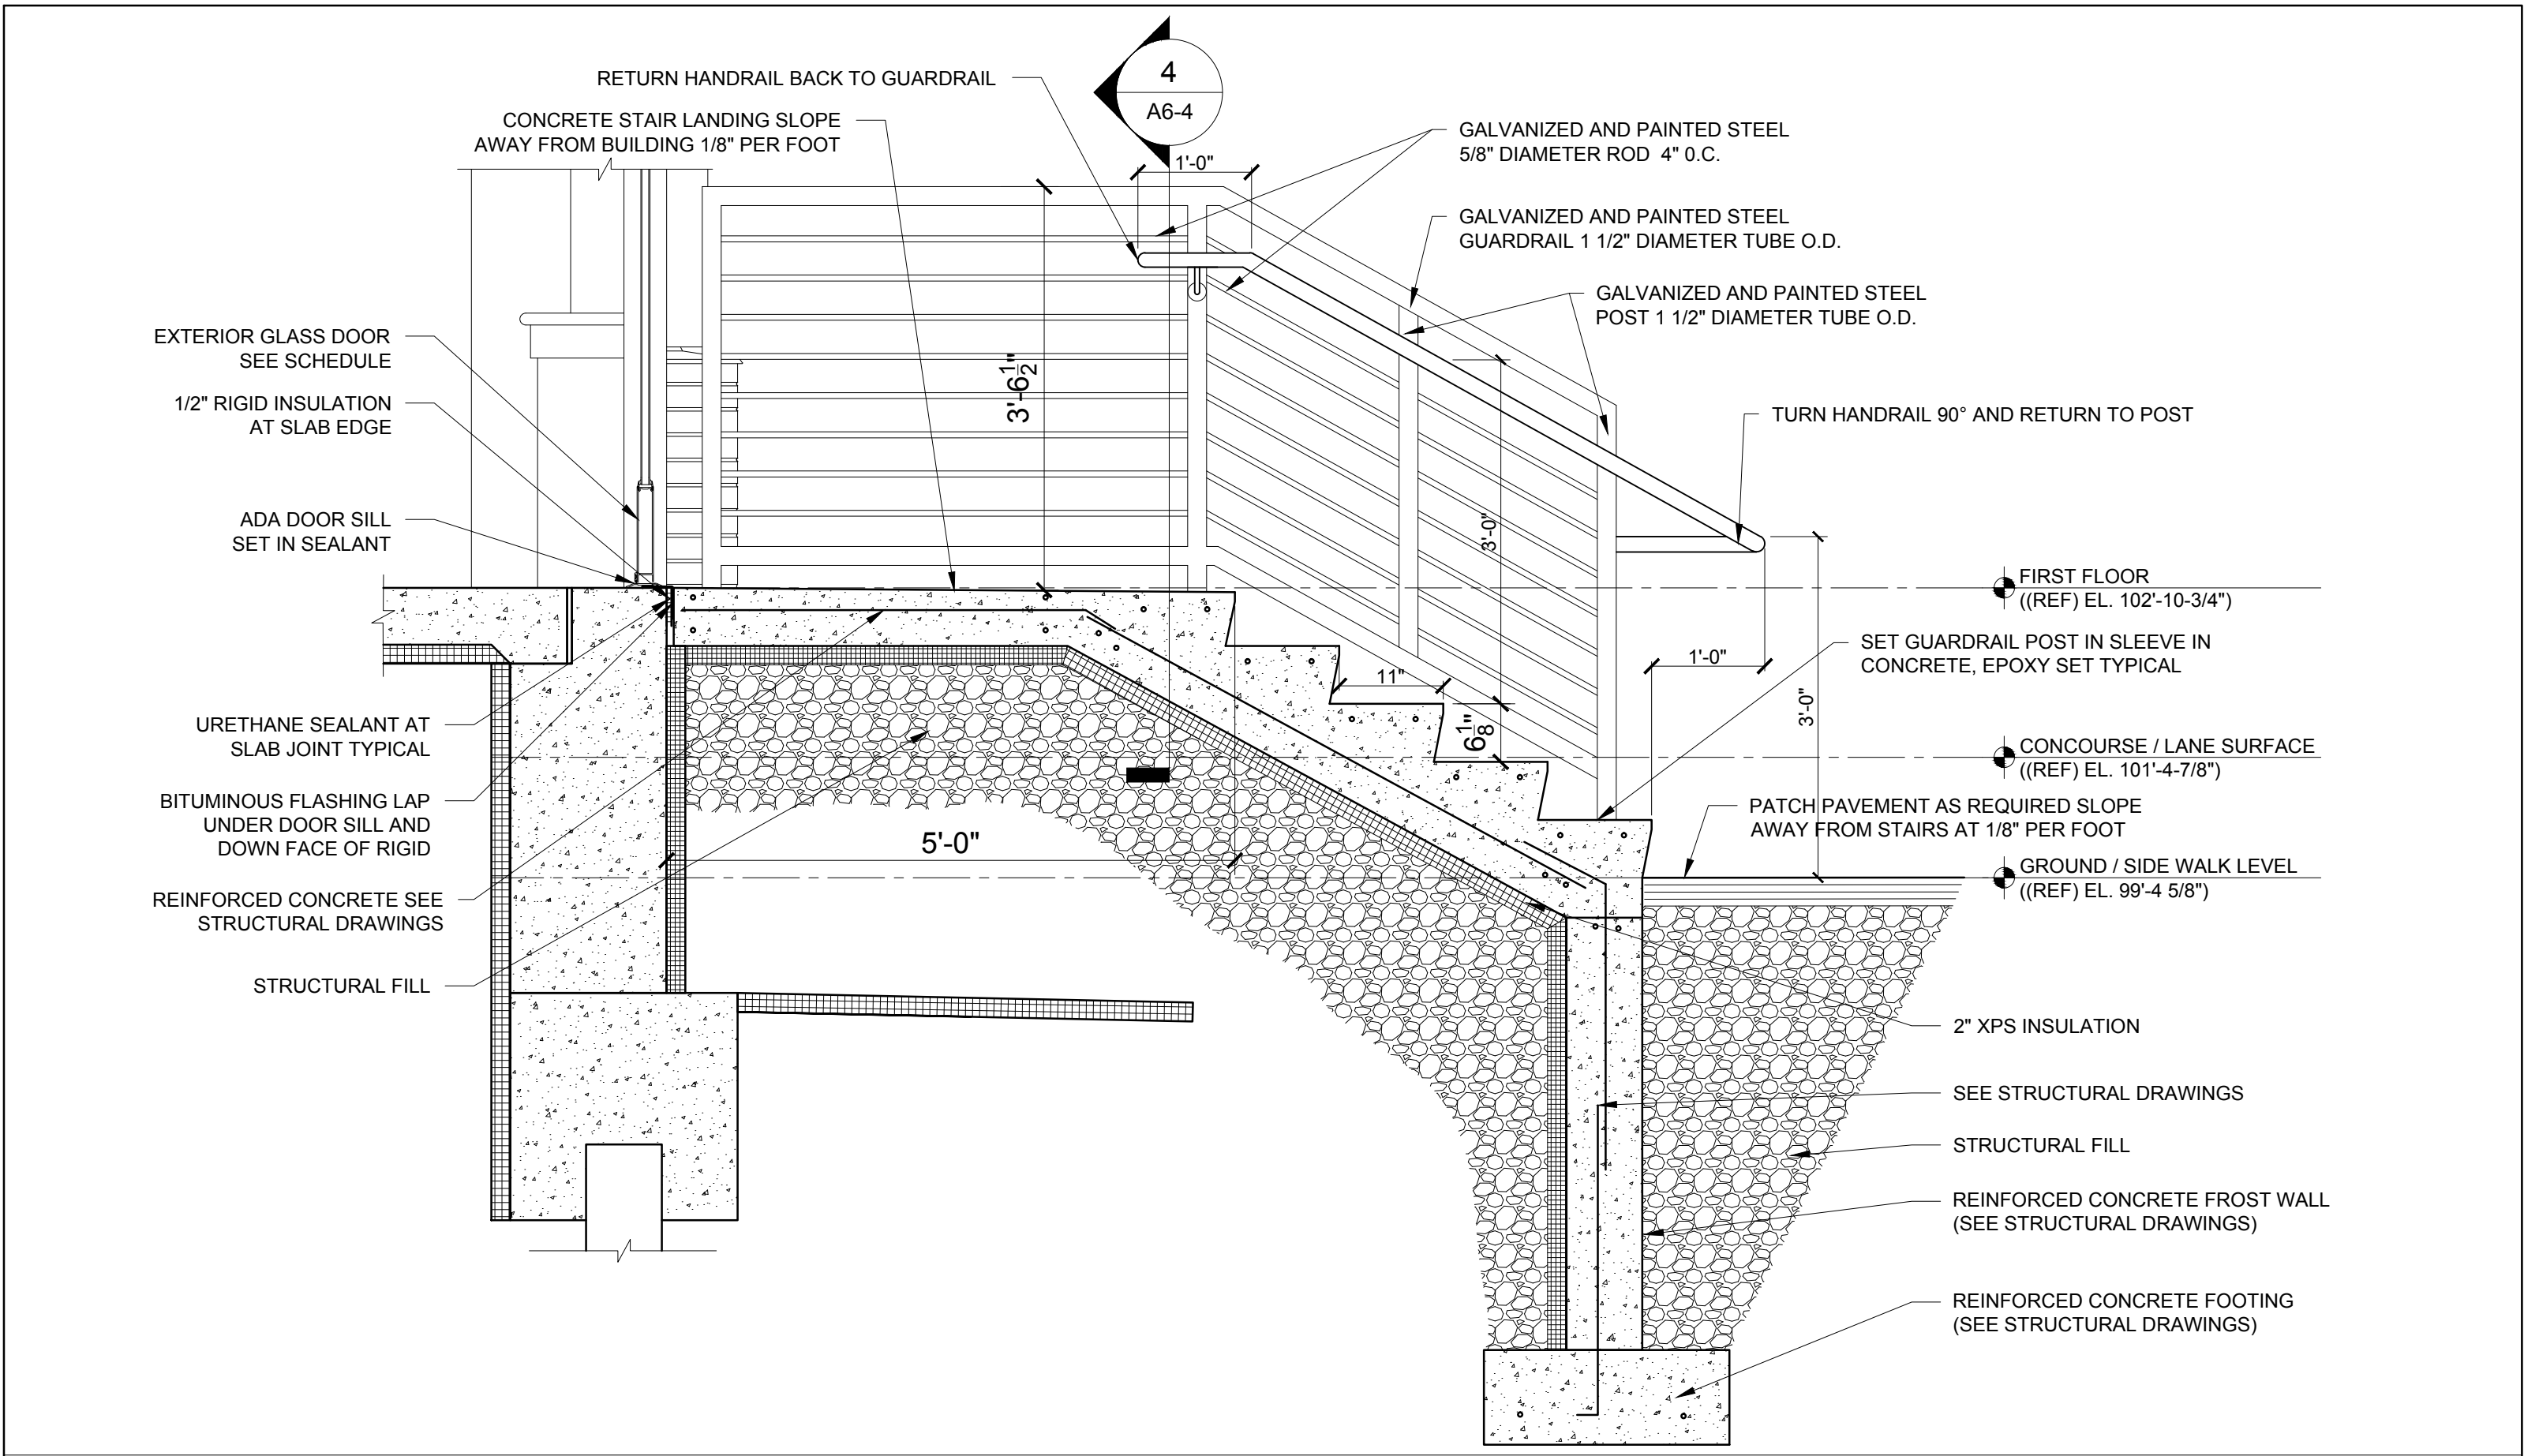


2 SIDE ENTRY STAIR SECTION (DRY STORAGE LOCATION)
 3/4" = 1'-0"

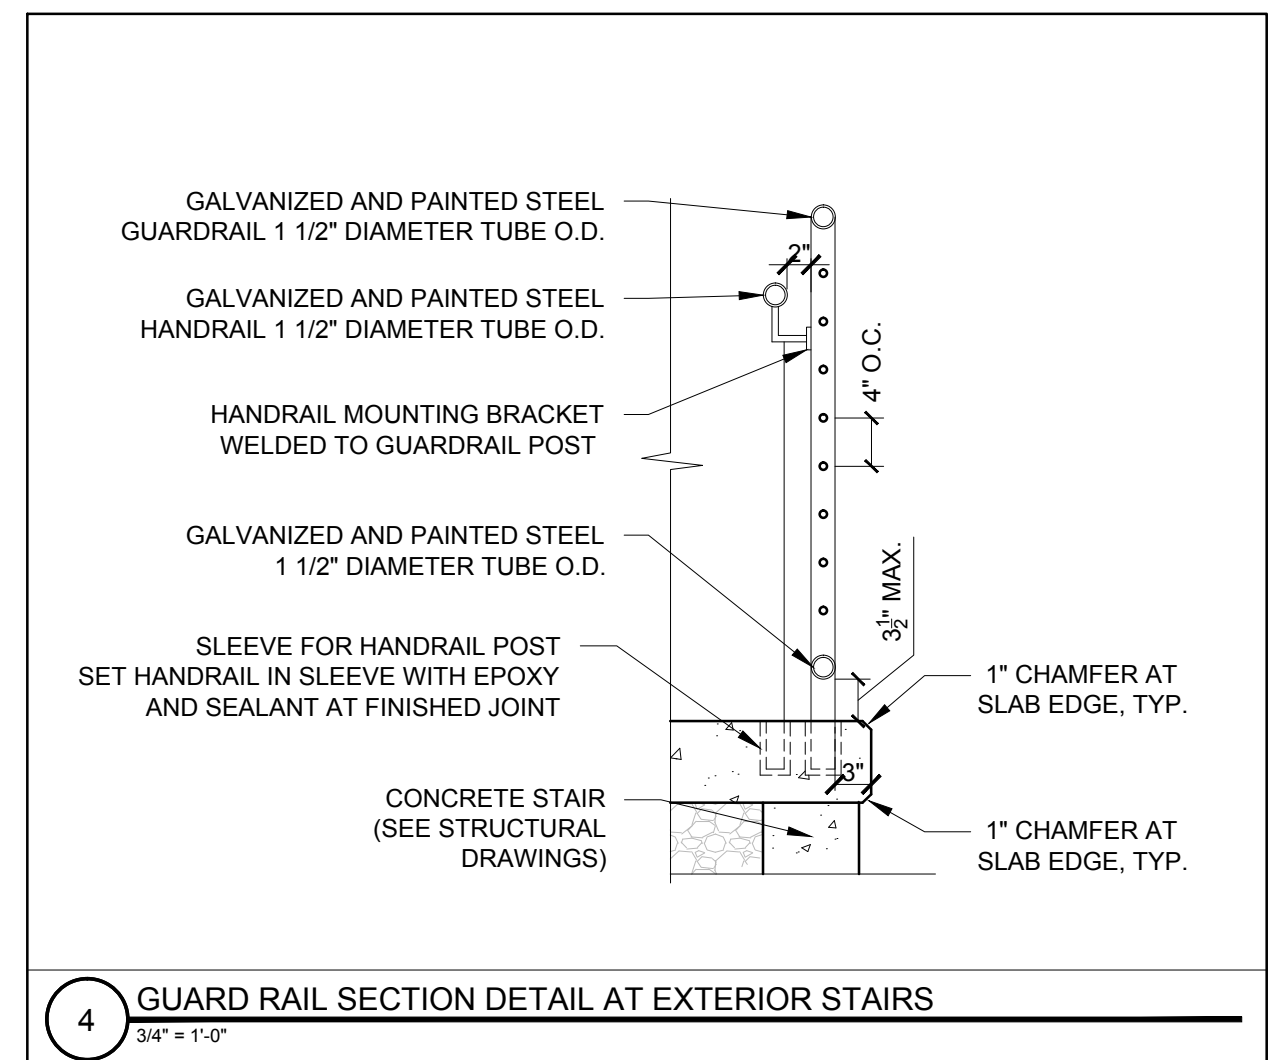

4 GUARD RAIL SECTION DETAIL AT EXTERIOR STAIRS
 3/4" = 1'-0"

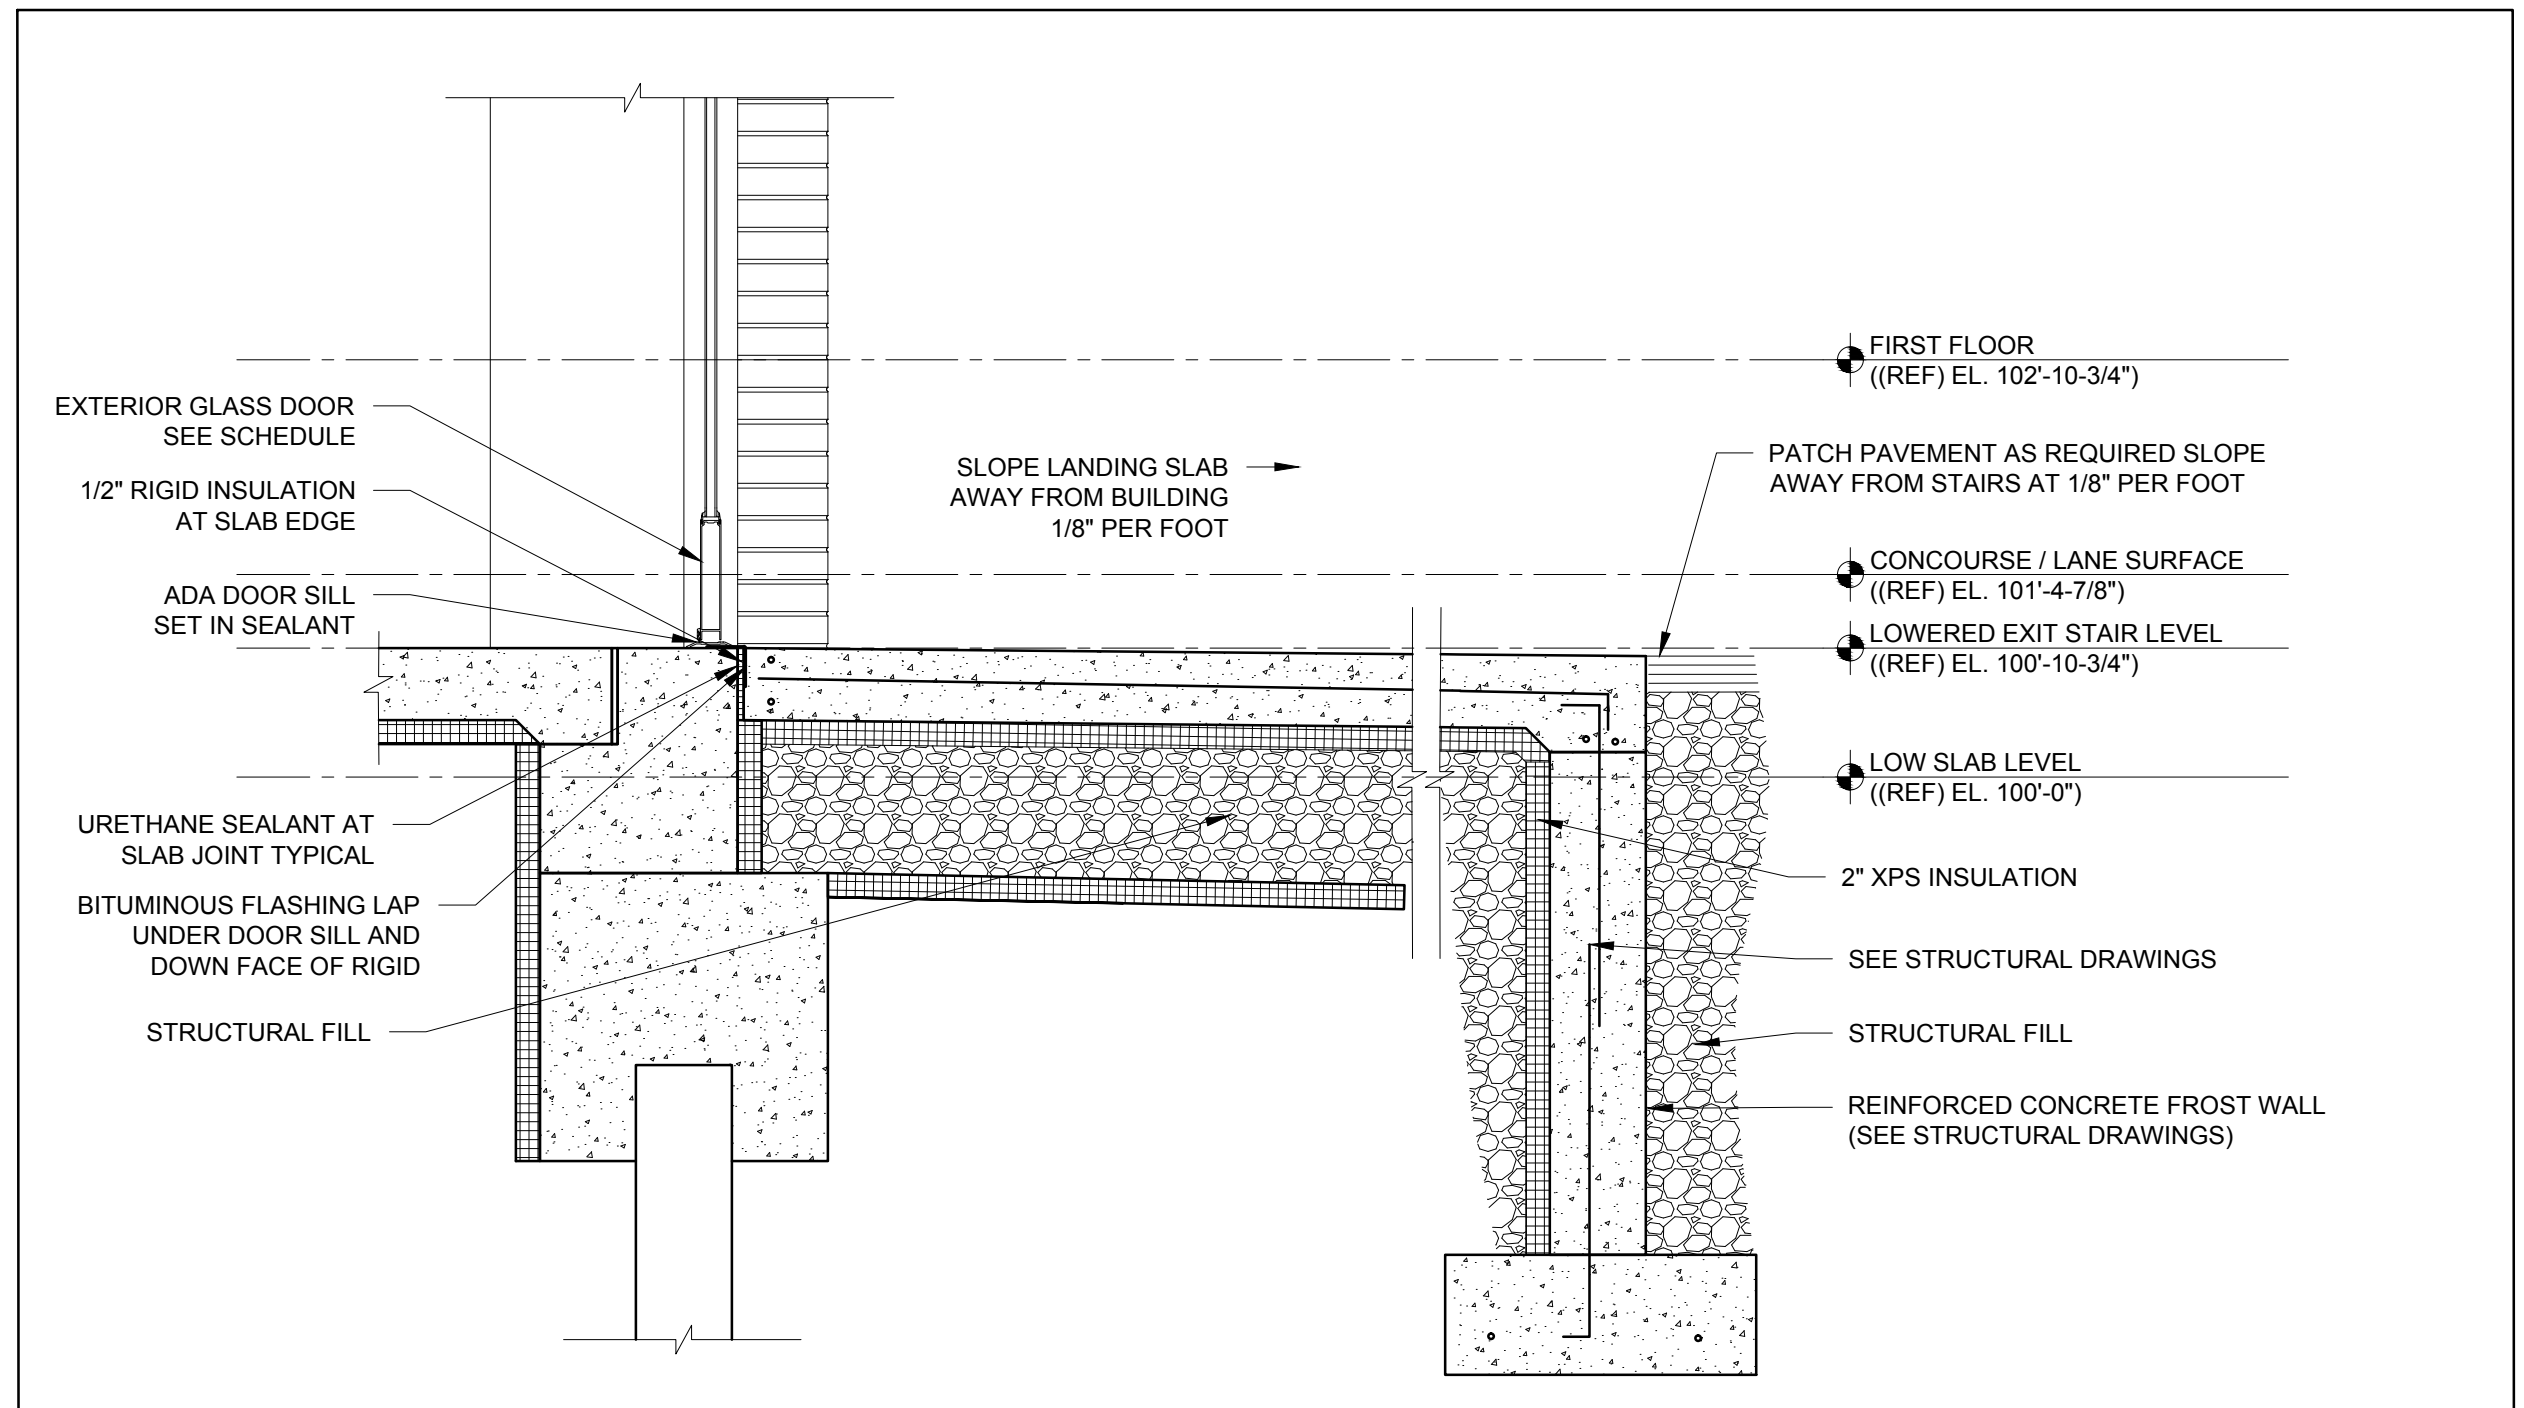

3 SECTION DETAIL @ EAST STAIR EXTERIOR DOOR
 3/4" = 1'-0"

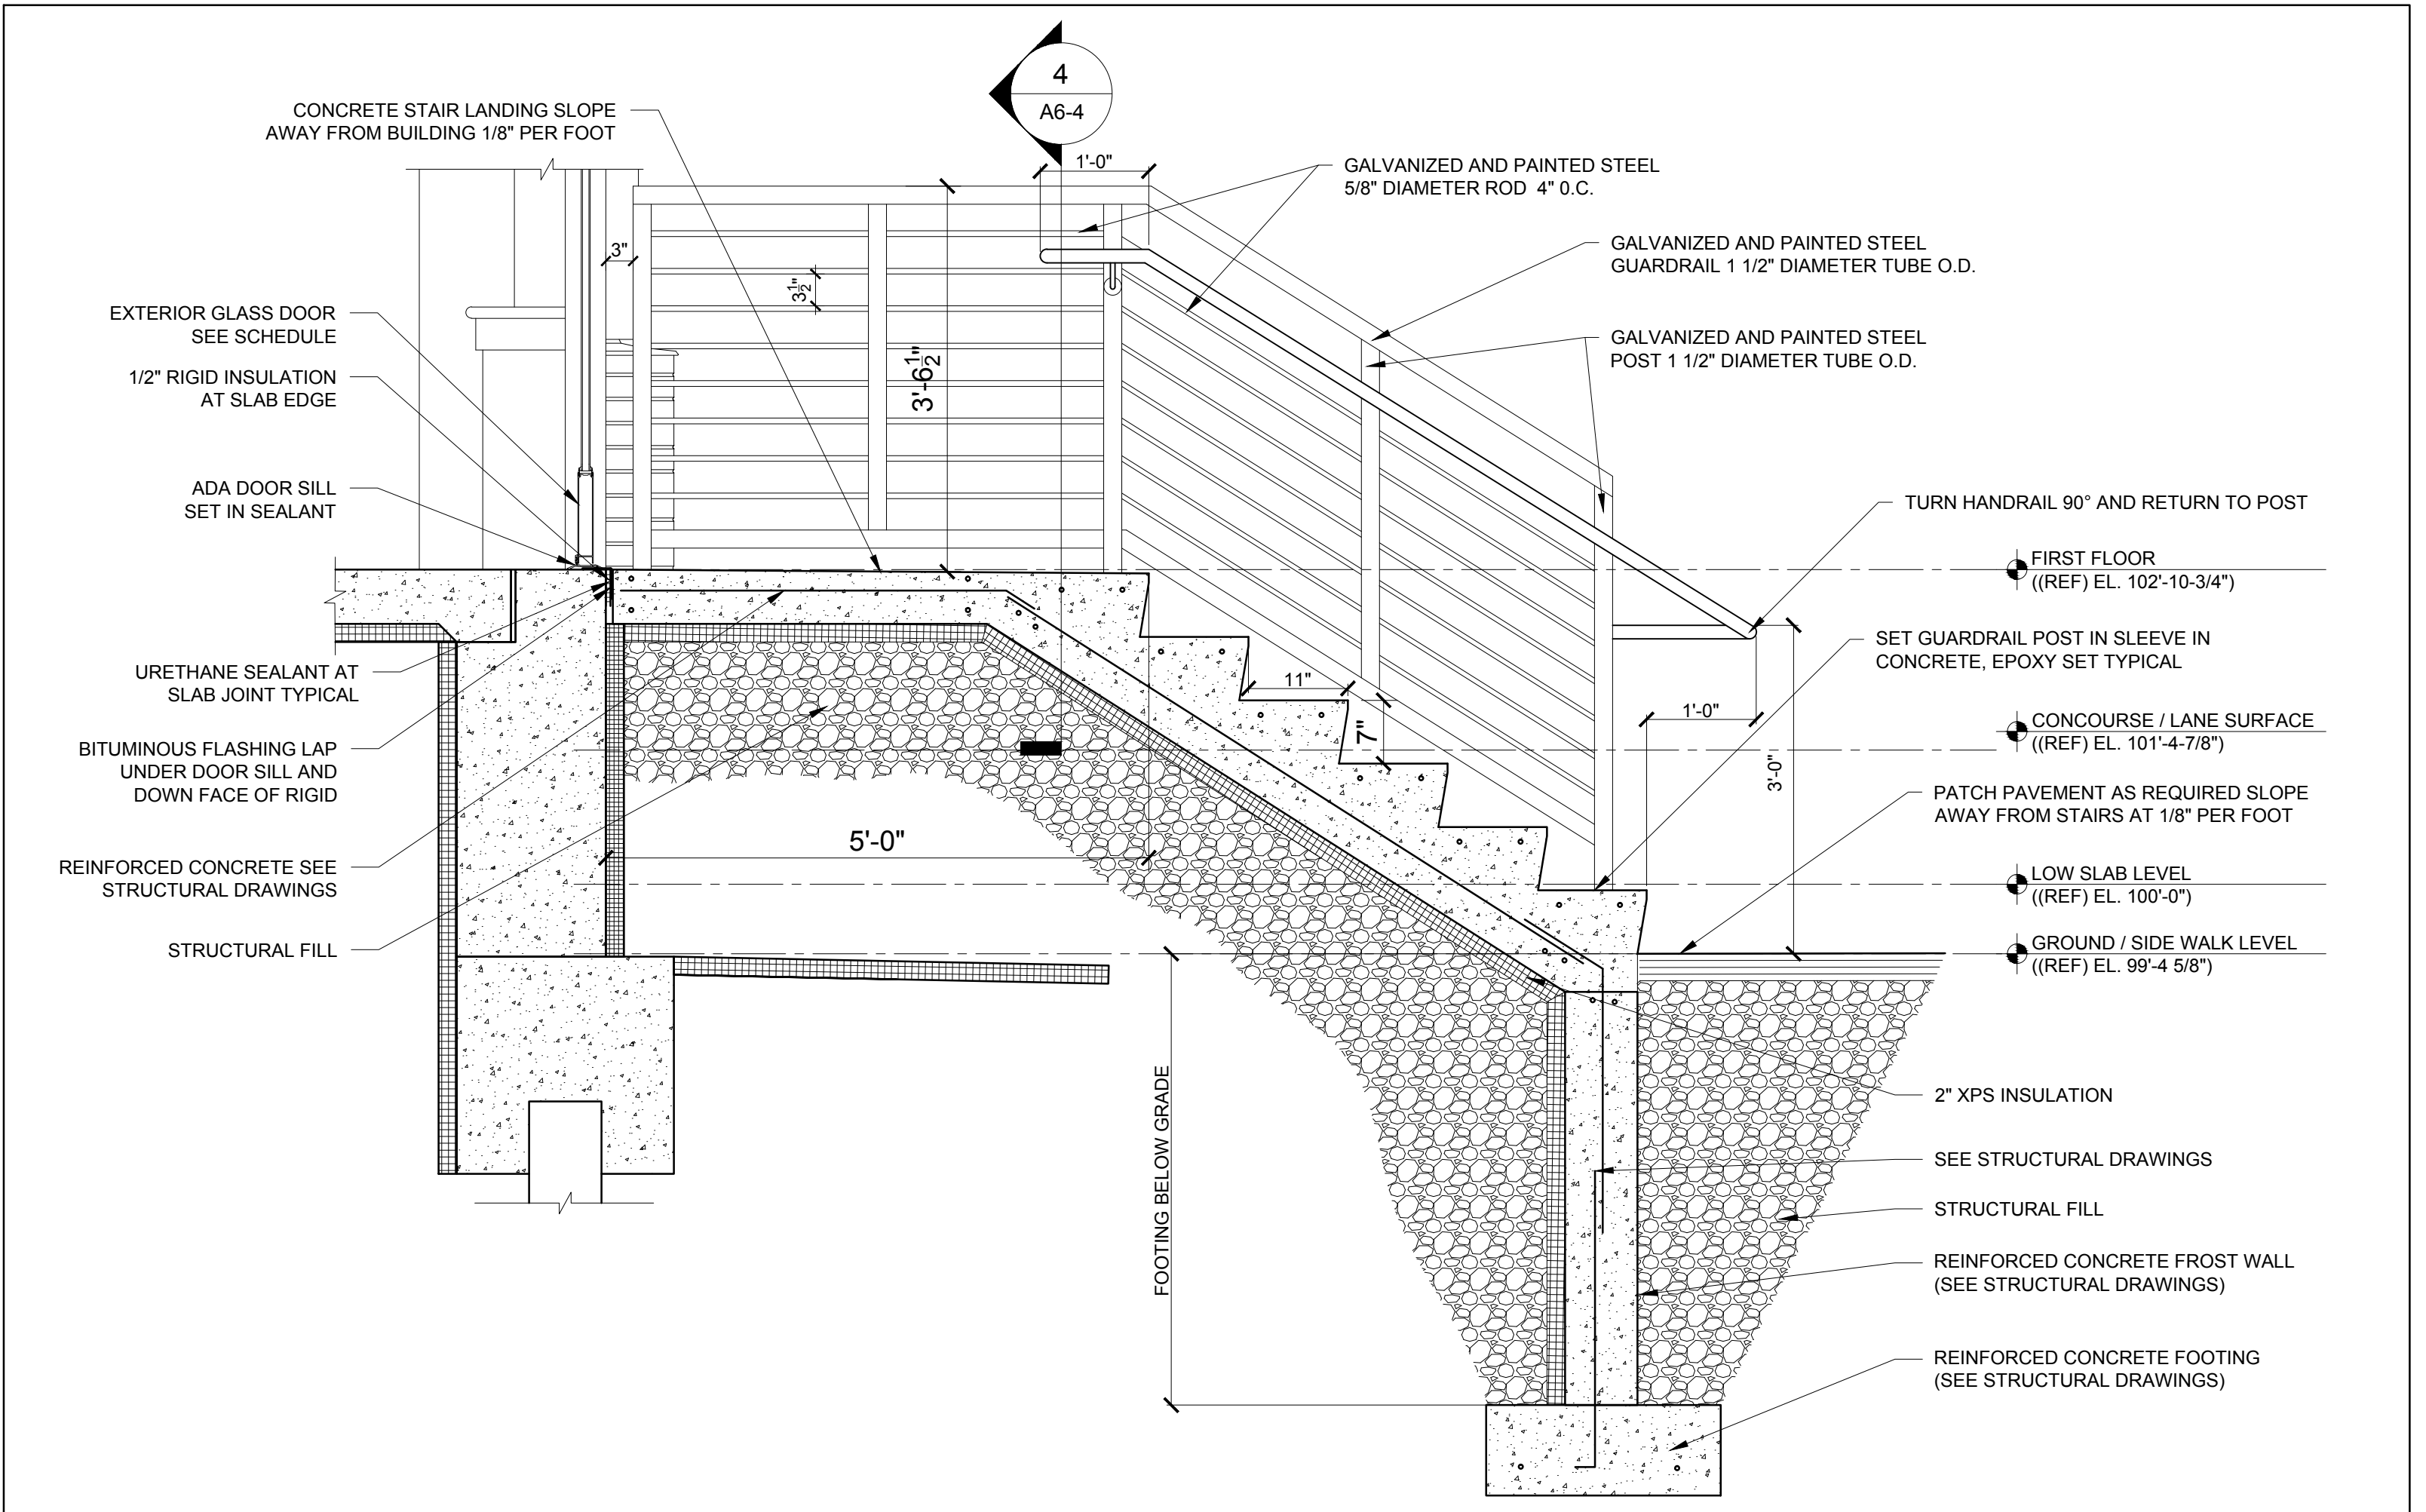

1 SIDE ENTRY STAIR SECTION (DINING / LOUNGE LOCATION)
 3/4" = 1'-0"