

© 2016 RYAN SENATORE ARCHITECTURE

ADDITION TO BAYSIDE BOWL  
ALDER STREET  
PORTLAND, MAINE



RYAN SENATORE  
ARCHITECTURE  
565 CONGRESS STREET  
PORTLAND, MAINE 04101  
207-650-6414  
senatorearchitecture.com

CONSULTANTS:  
STRUCTURAL:  
Structural Integrity  
77 Oak Street  
Portland, ME 04101  
207-774-4614

REVISIONS:

DATE: JANUARY 29, 2016

PROJECT No. 1452


DRAWN BY: JPF / RRT / RJS

CHECKED BY: RJS


SCALE: AS NOTED

SHEET TITLE:  
MEZZANINE  
STAIR DETAILS


A6-6

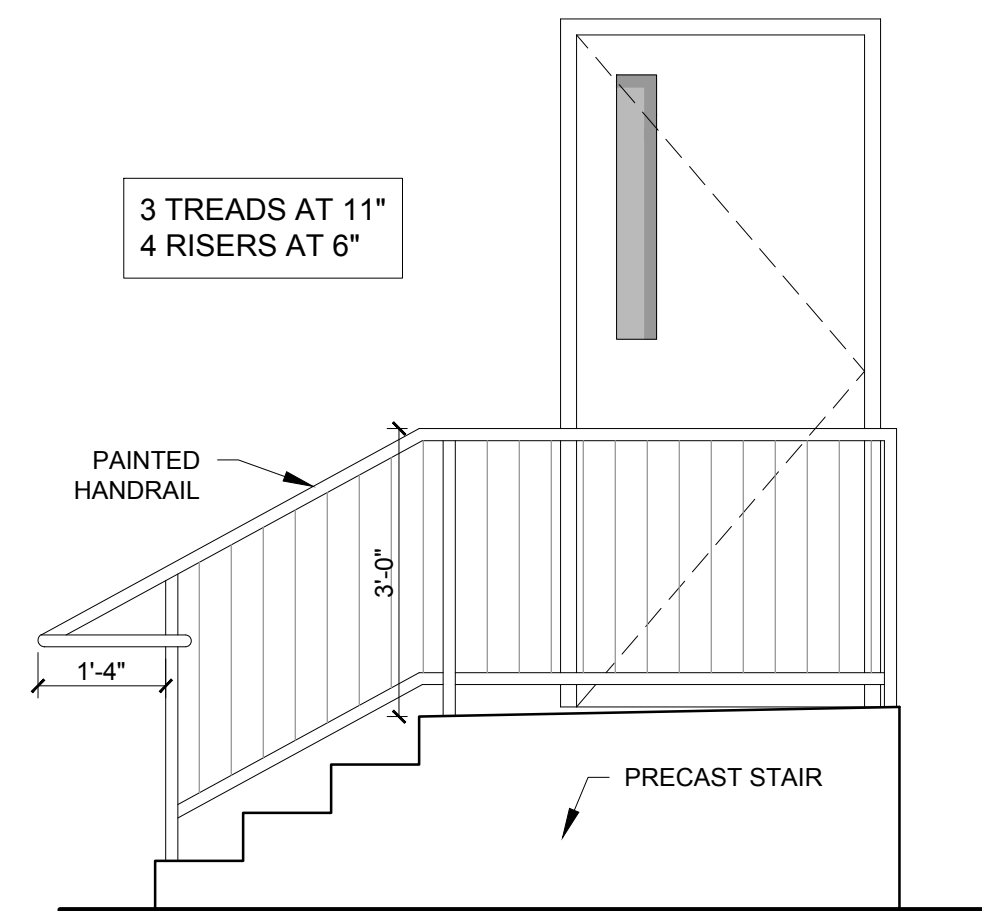

3 EXTERIOR PRECAST SIDE STAIR  
1/2" = 1'-0"

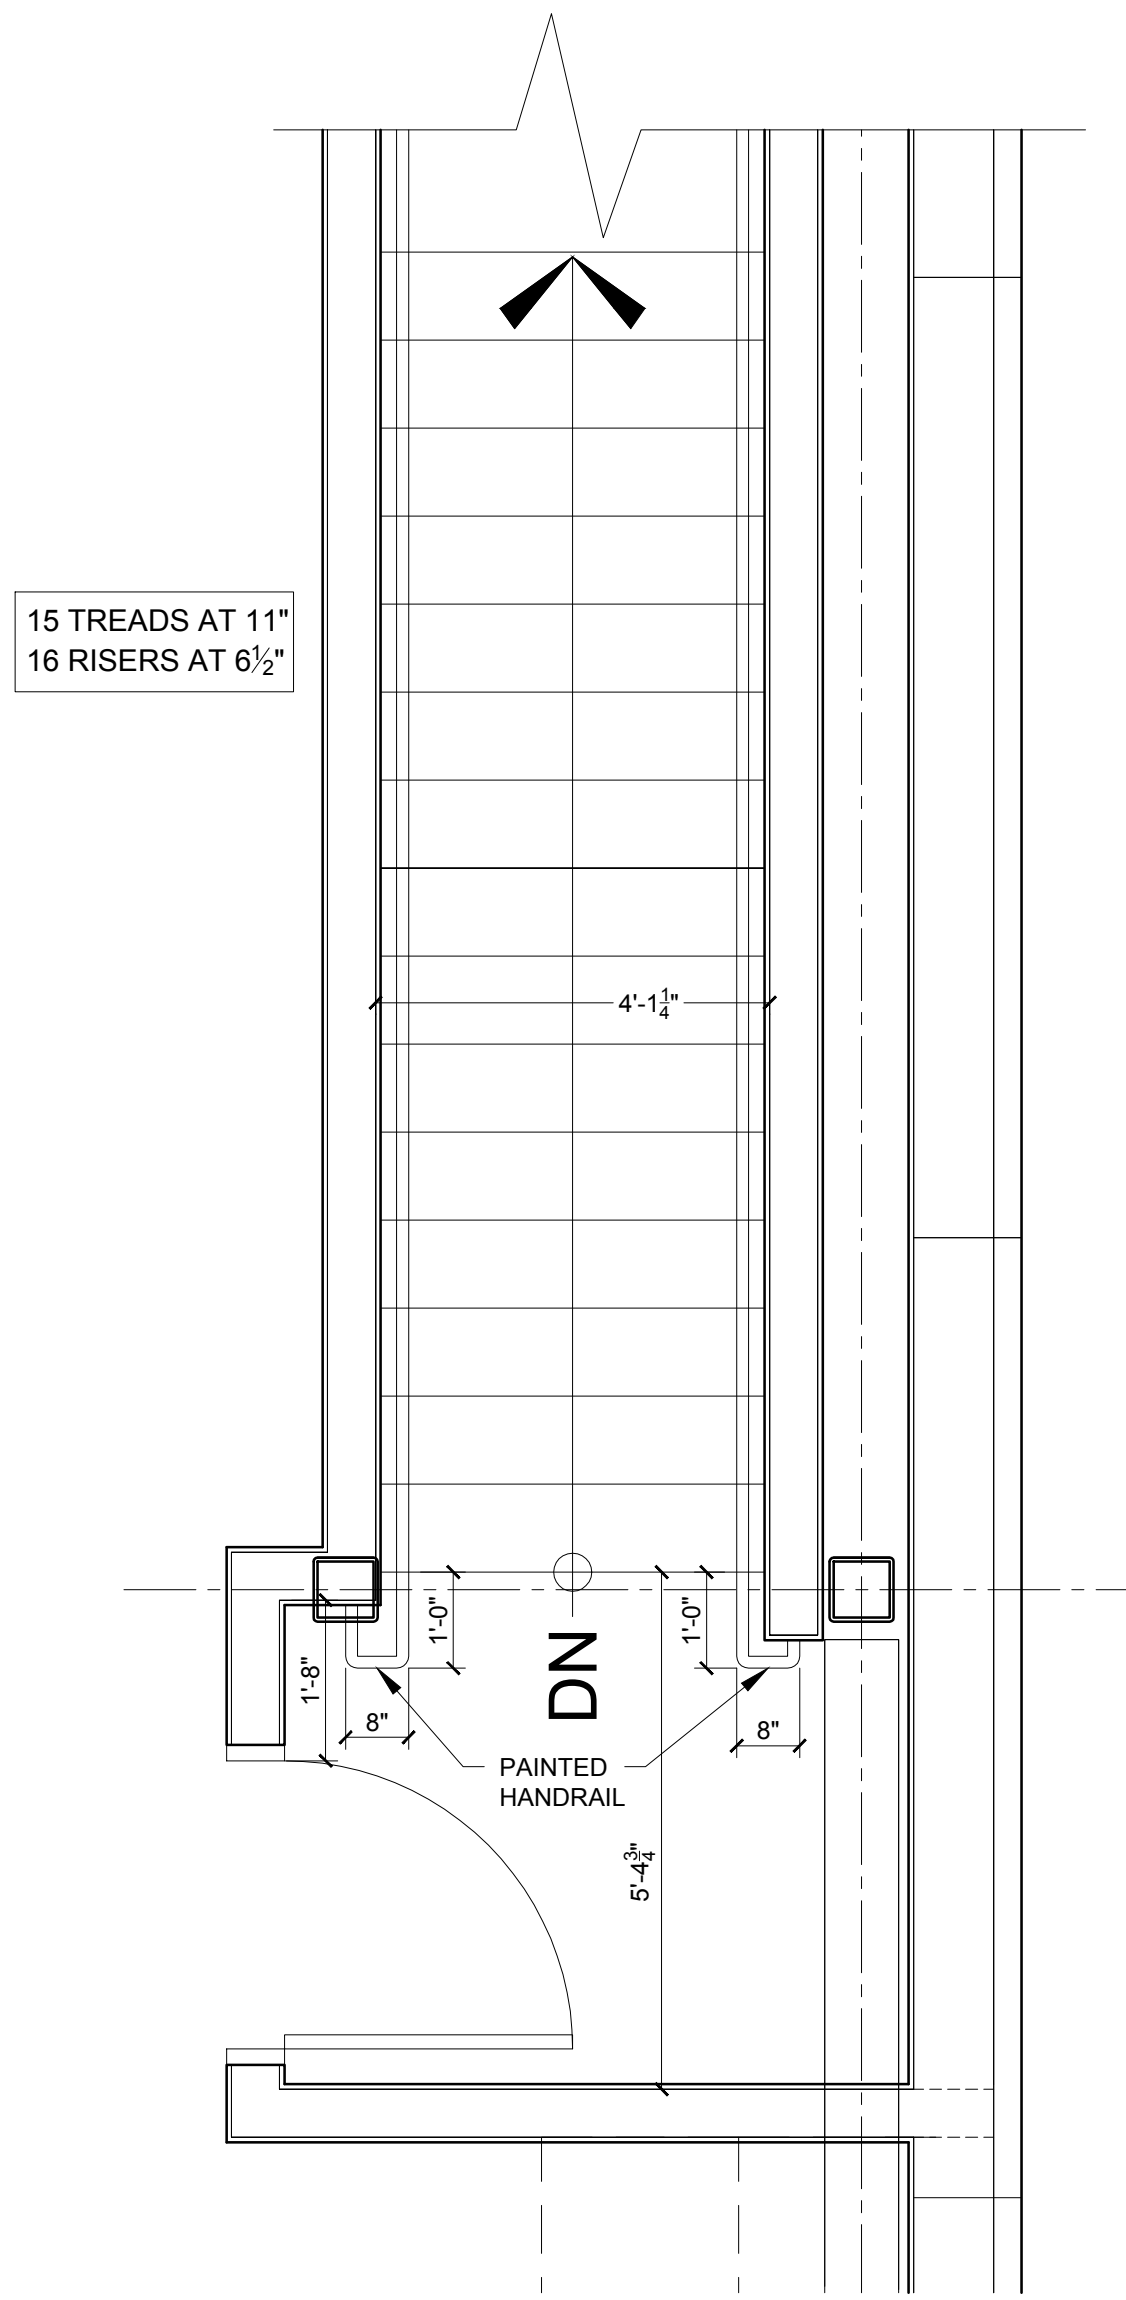

2 MEZZANINE STAIR  
1/2" = 1'-0"

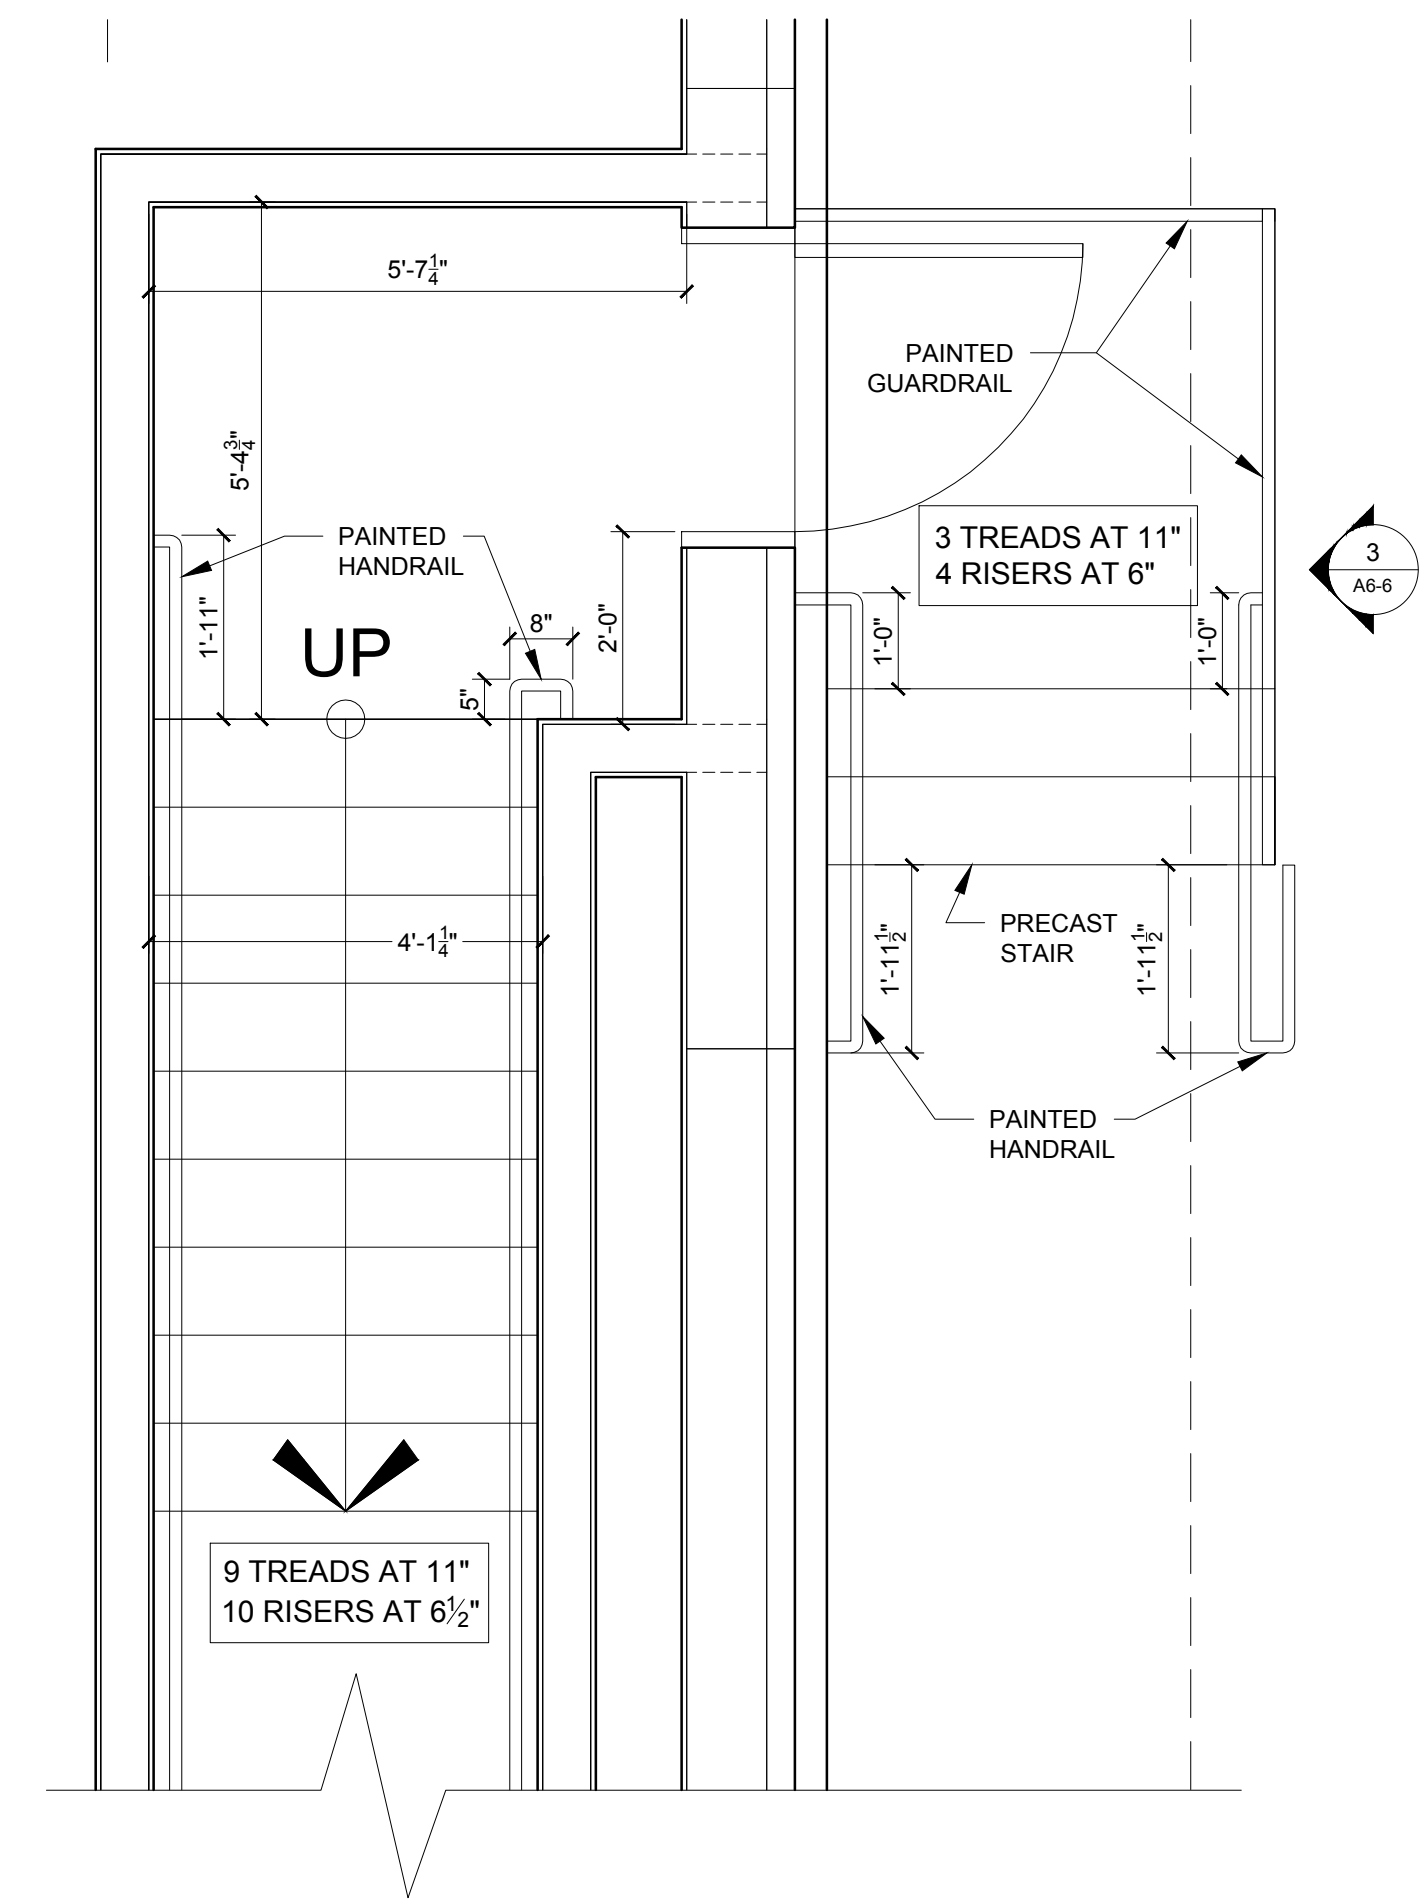

1 MEZZANINE STAIR  
1/2" = 1'-0"