

© 2016 RYAN SENATORE ARCHITECTURE

ADDITION TO BAYSIDE BOWL

ALDER STREET
PORTLAND, MAINE



RYAN SENATORE ARCHITECTURE
565 CONGRESS STREET
PORTLAND, MAINE 04101
207-656-6414
senatorearchitecture.com

CONSULTANTS:
STRUCTURAL: Structural Integrity
77 Oak Street
Portland, ME 04101
207-774-4814

REVISIONS:
1 REVISIONS #1 - 03/04/16

DATE: JANUARY 29, 2016

PROJECT No. 1452


DRAWN BY: JPF / RRT / RJS

CHECKED BY: RJS


SCALE: AS NOTED

SHEET TITLE:
CODE REVIEW PLANS

G1-2

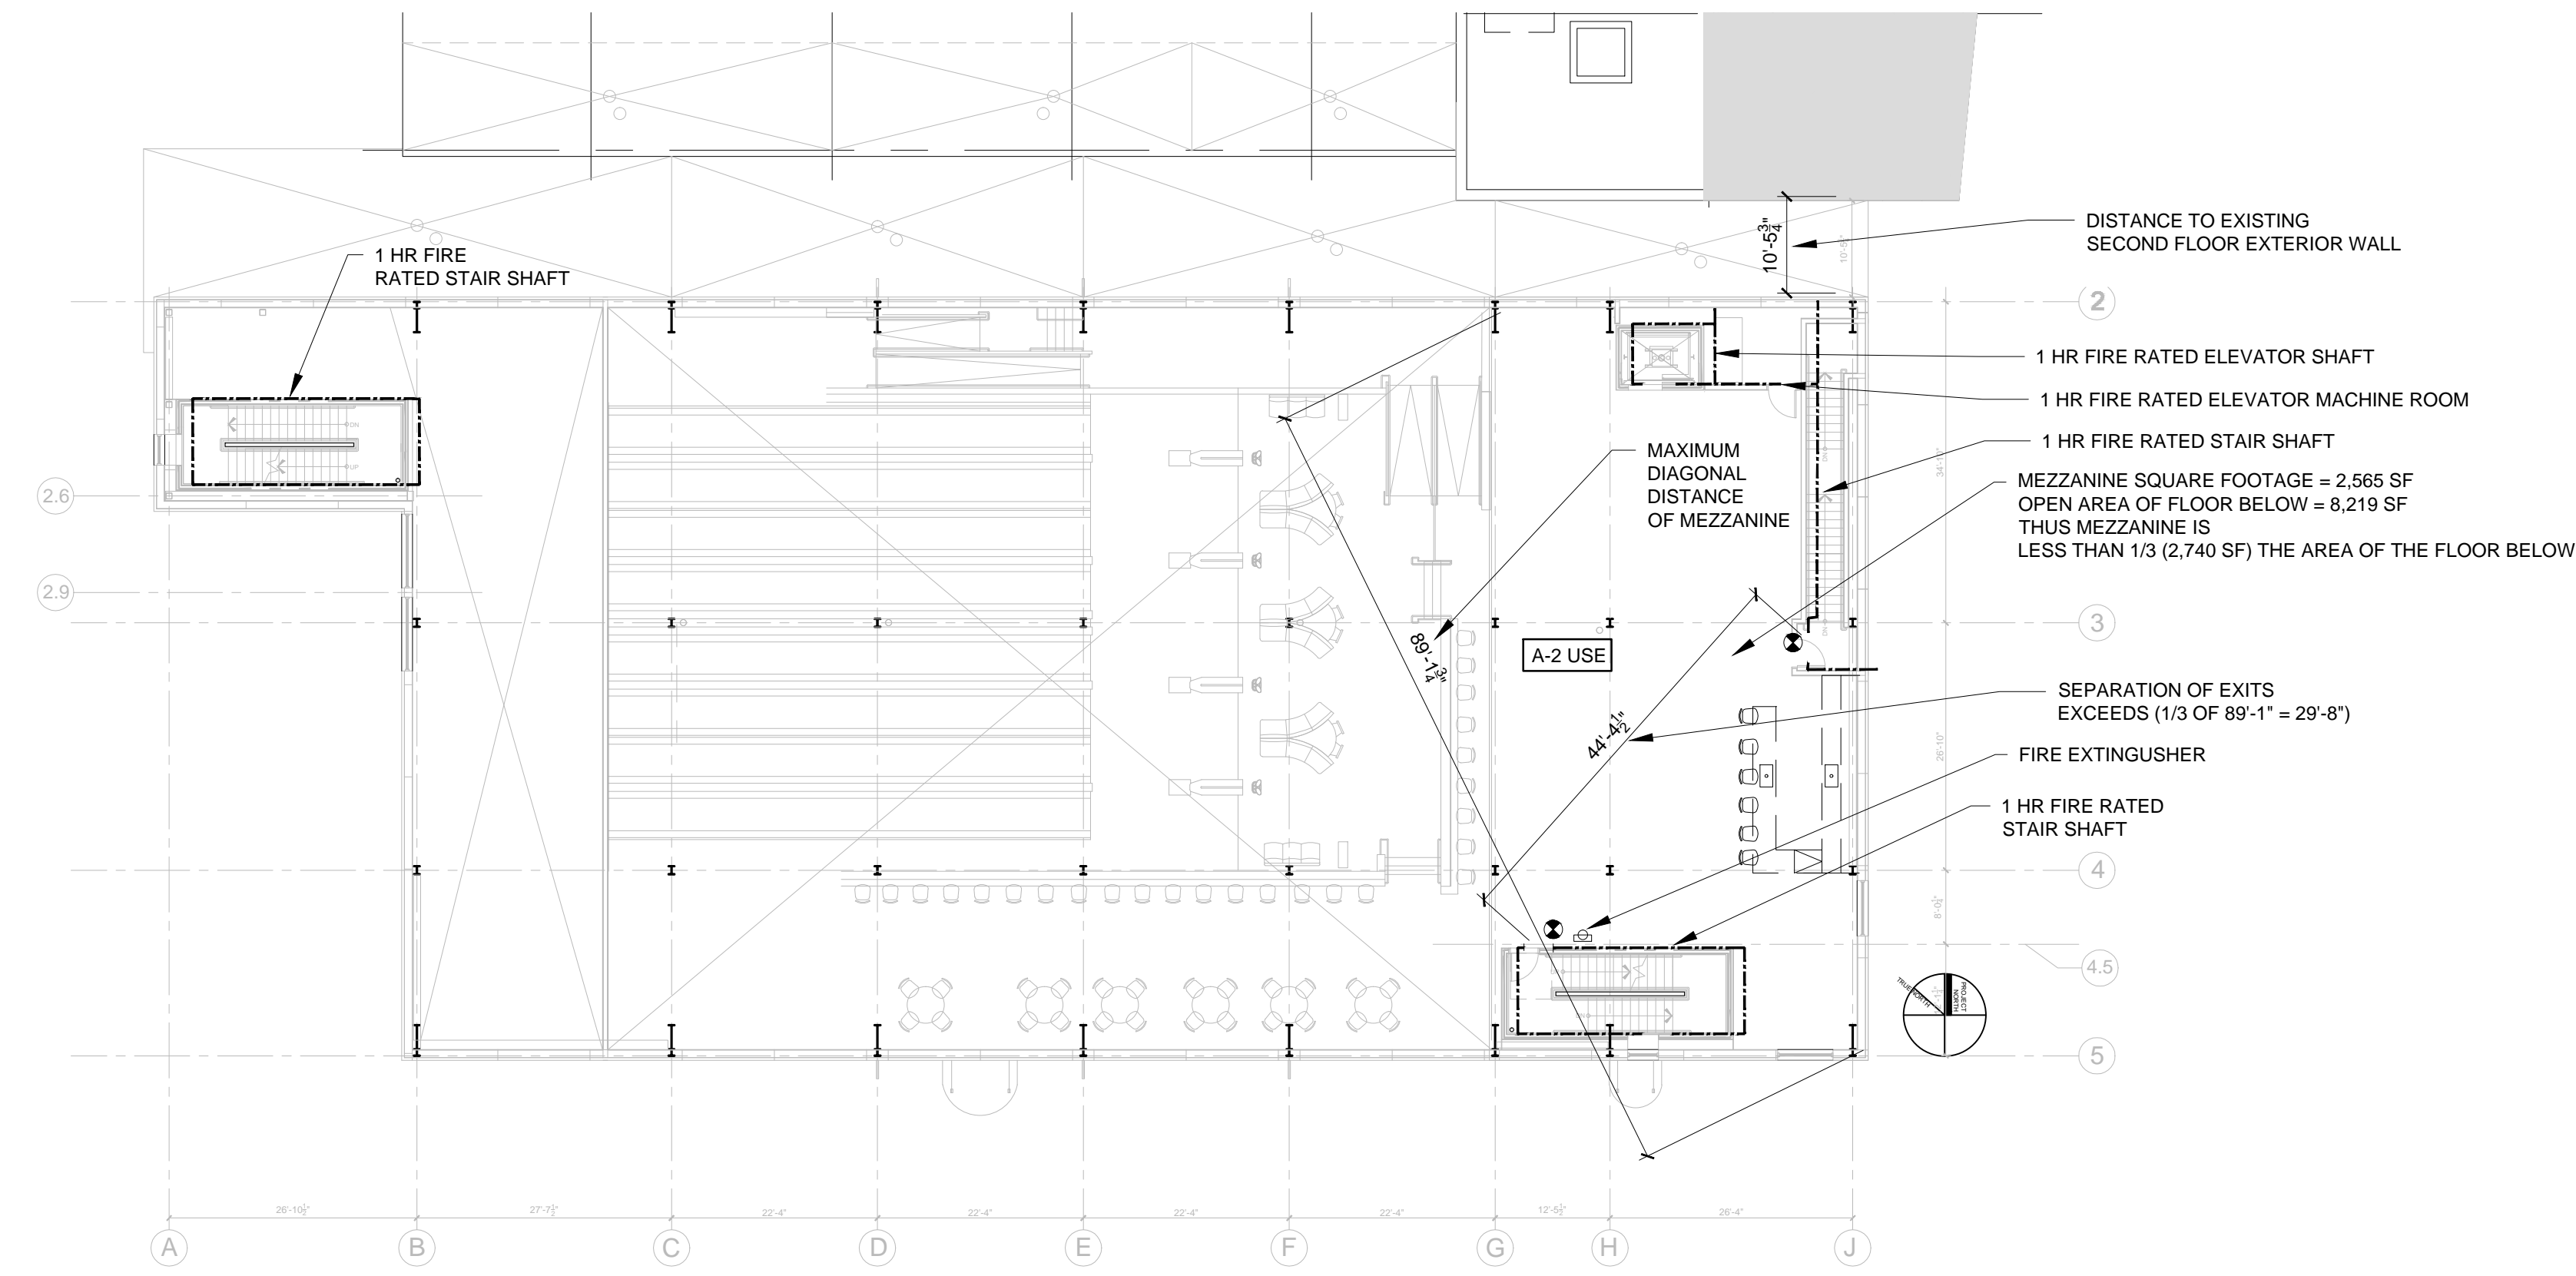

2 MEZZANINE LEVEL CODE REVIEW PLAN
1/16" = 1'-0"

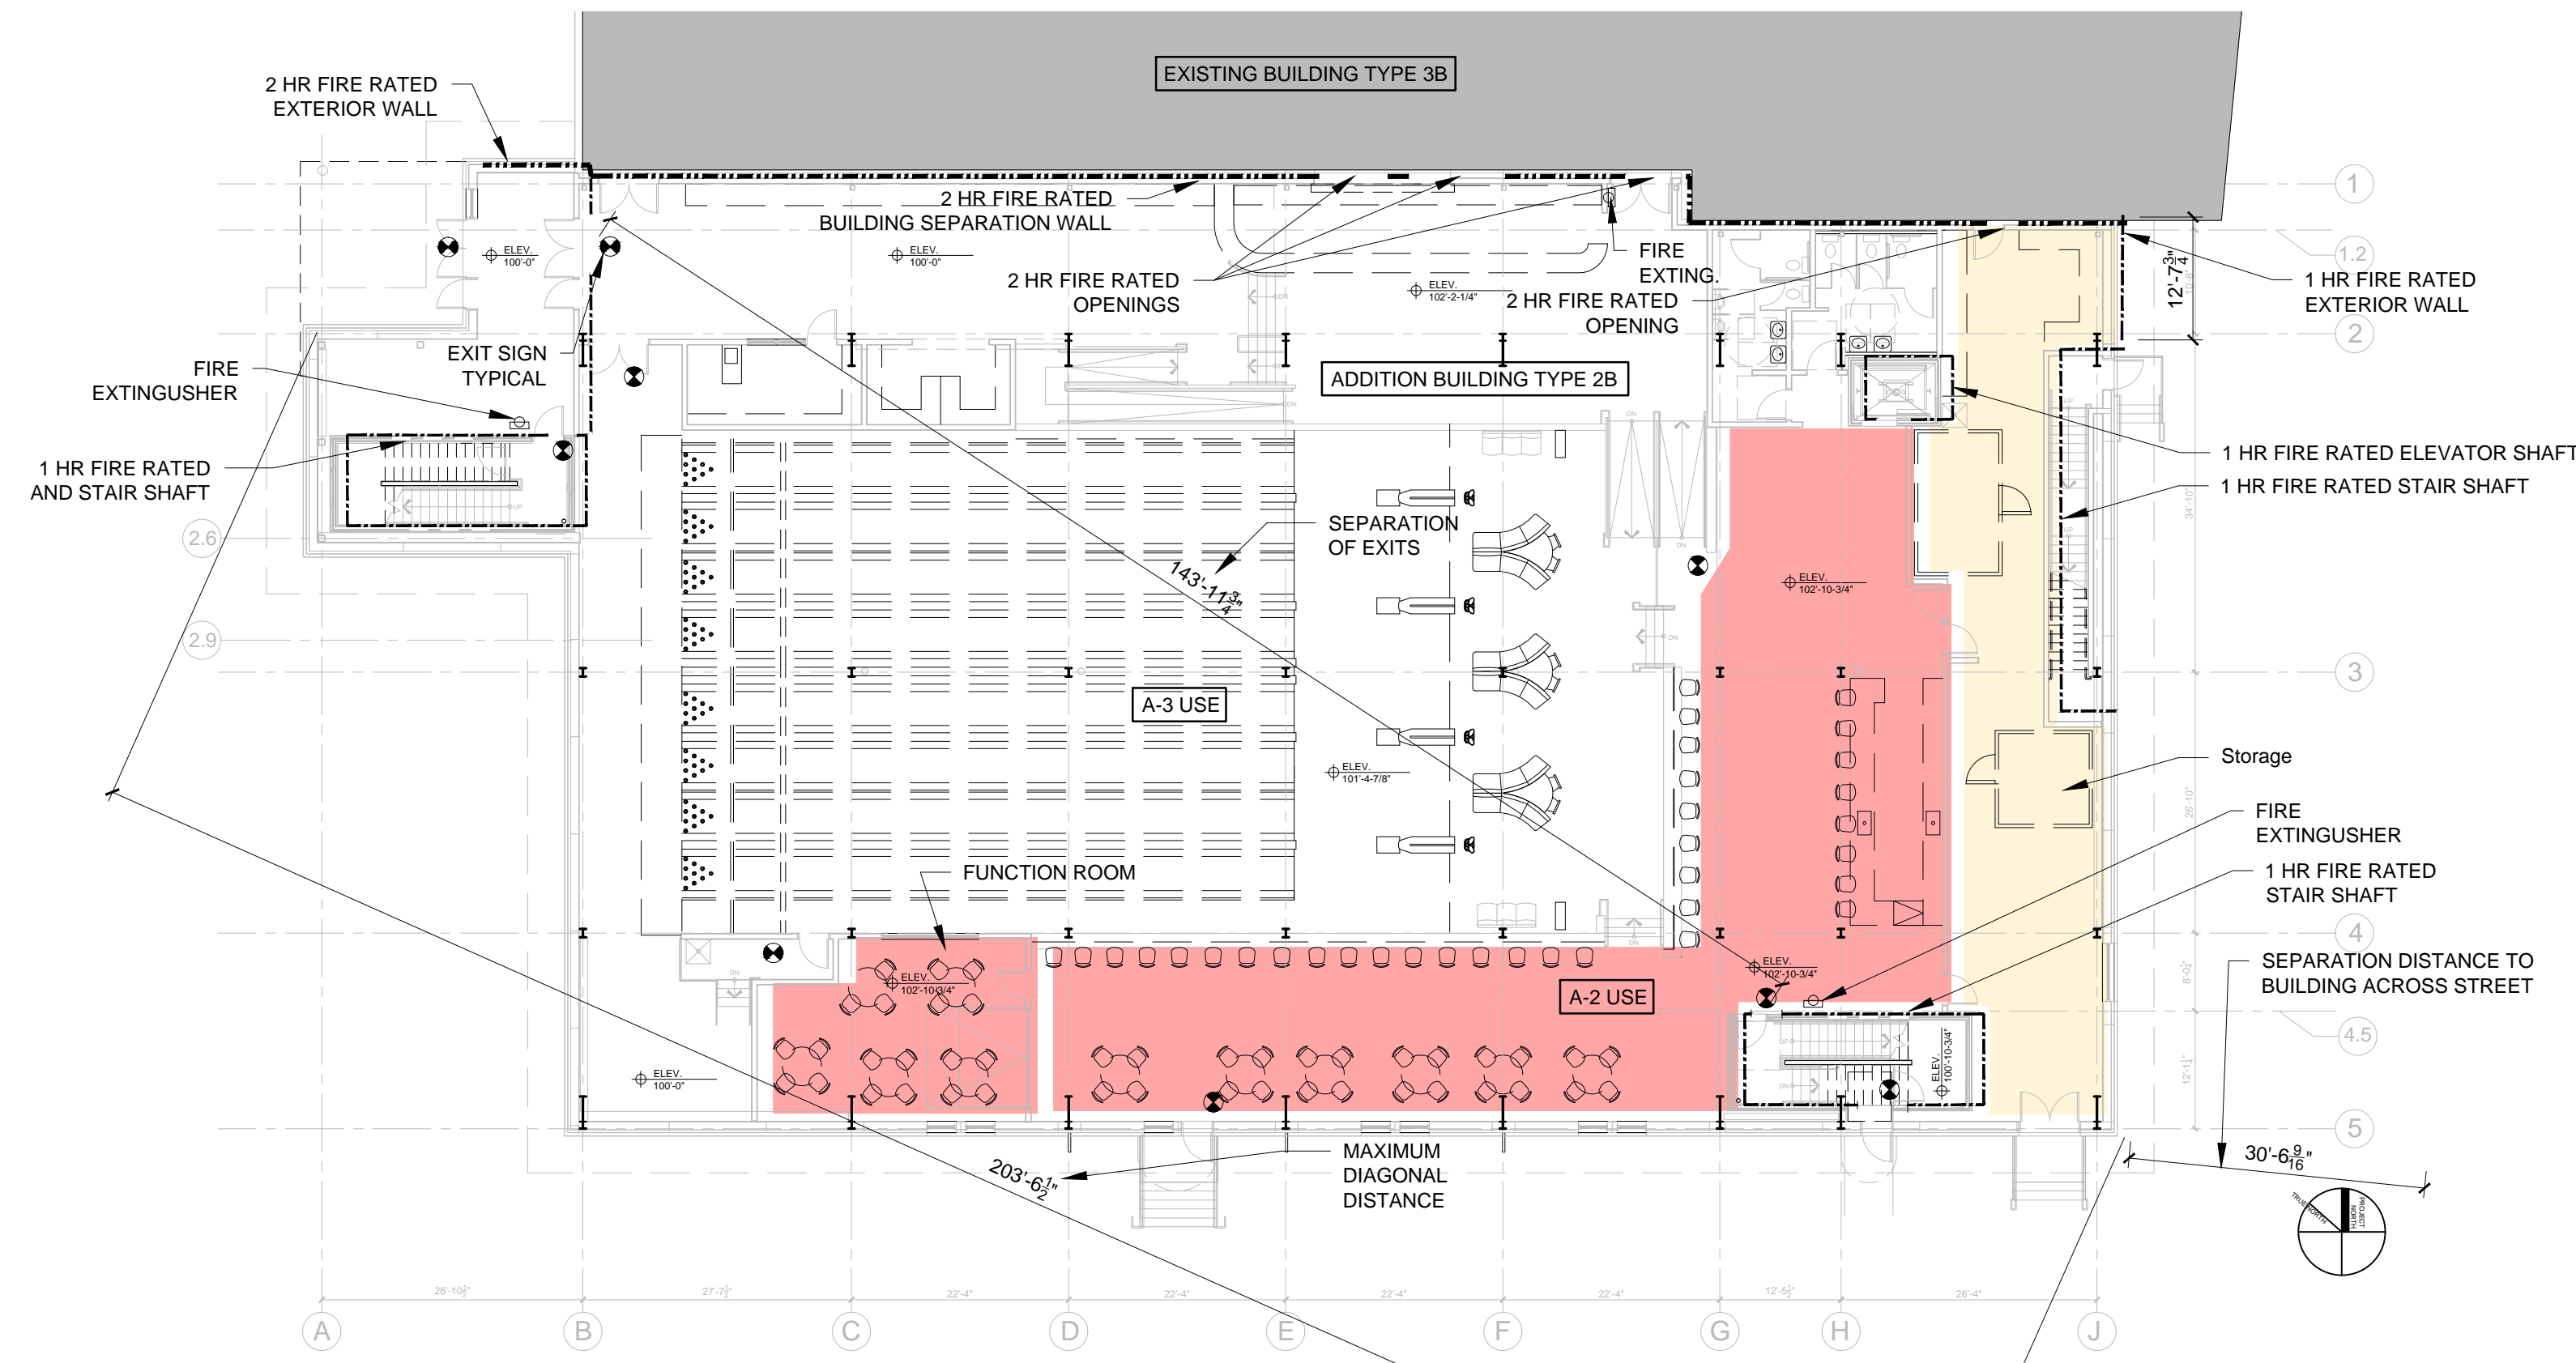

1 FIRST FLOOR CODE REVIEW PLAN
1/16" = 1'-0"