


PROPOSED ADDITION TO BAYSIDE BOWL

DECEMBER 11, 2015

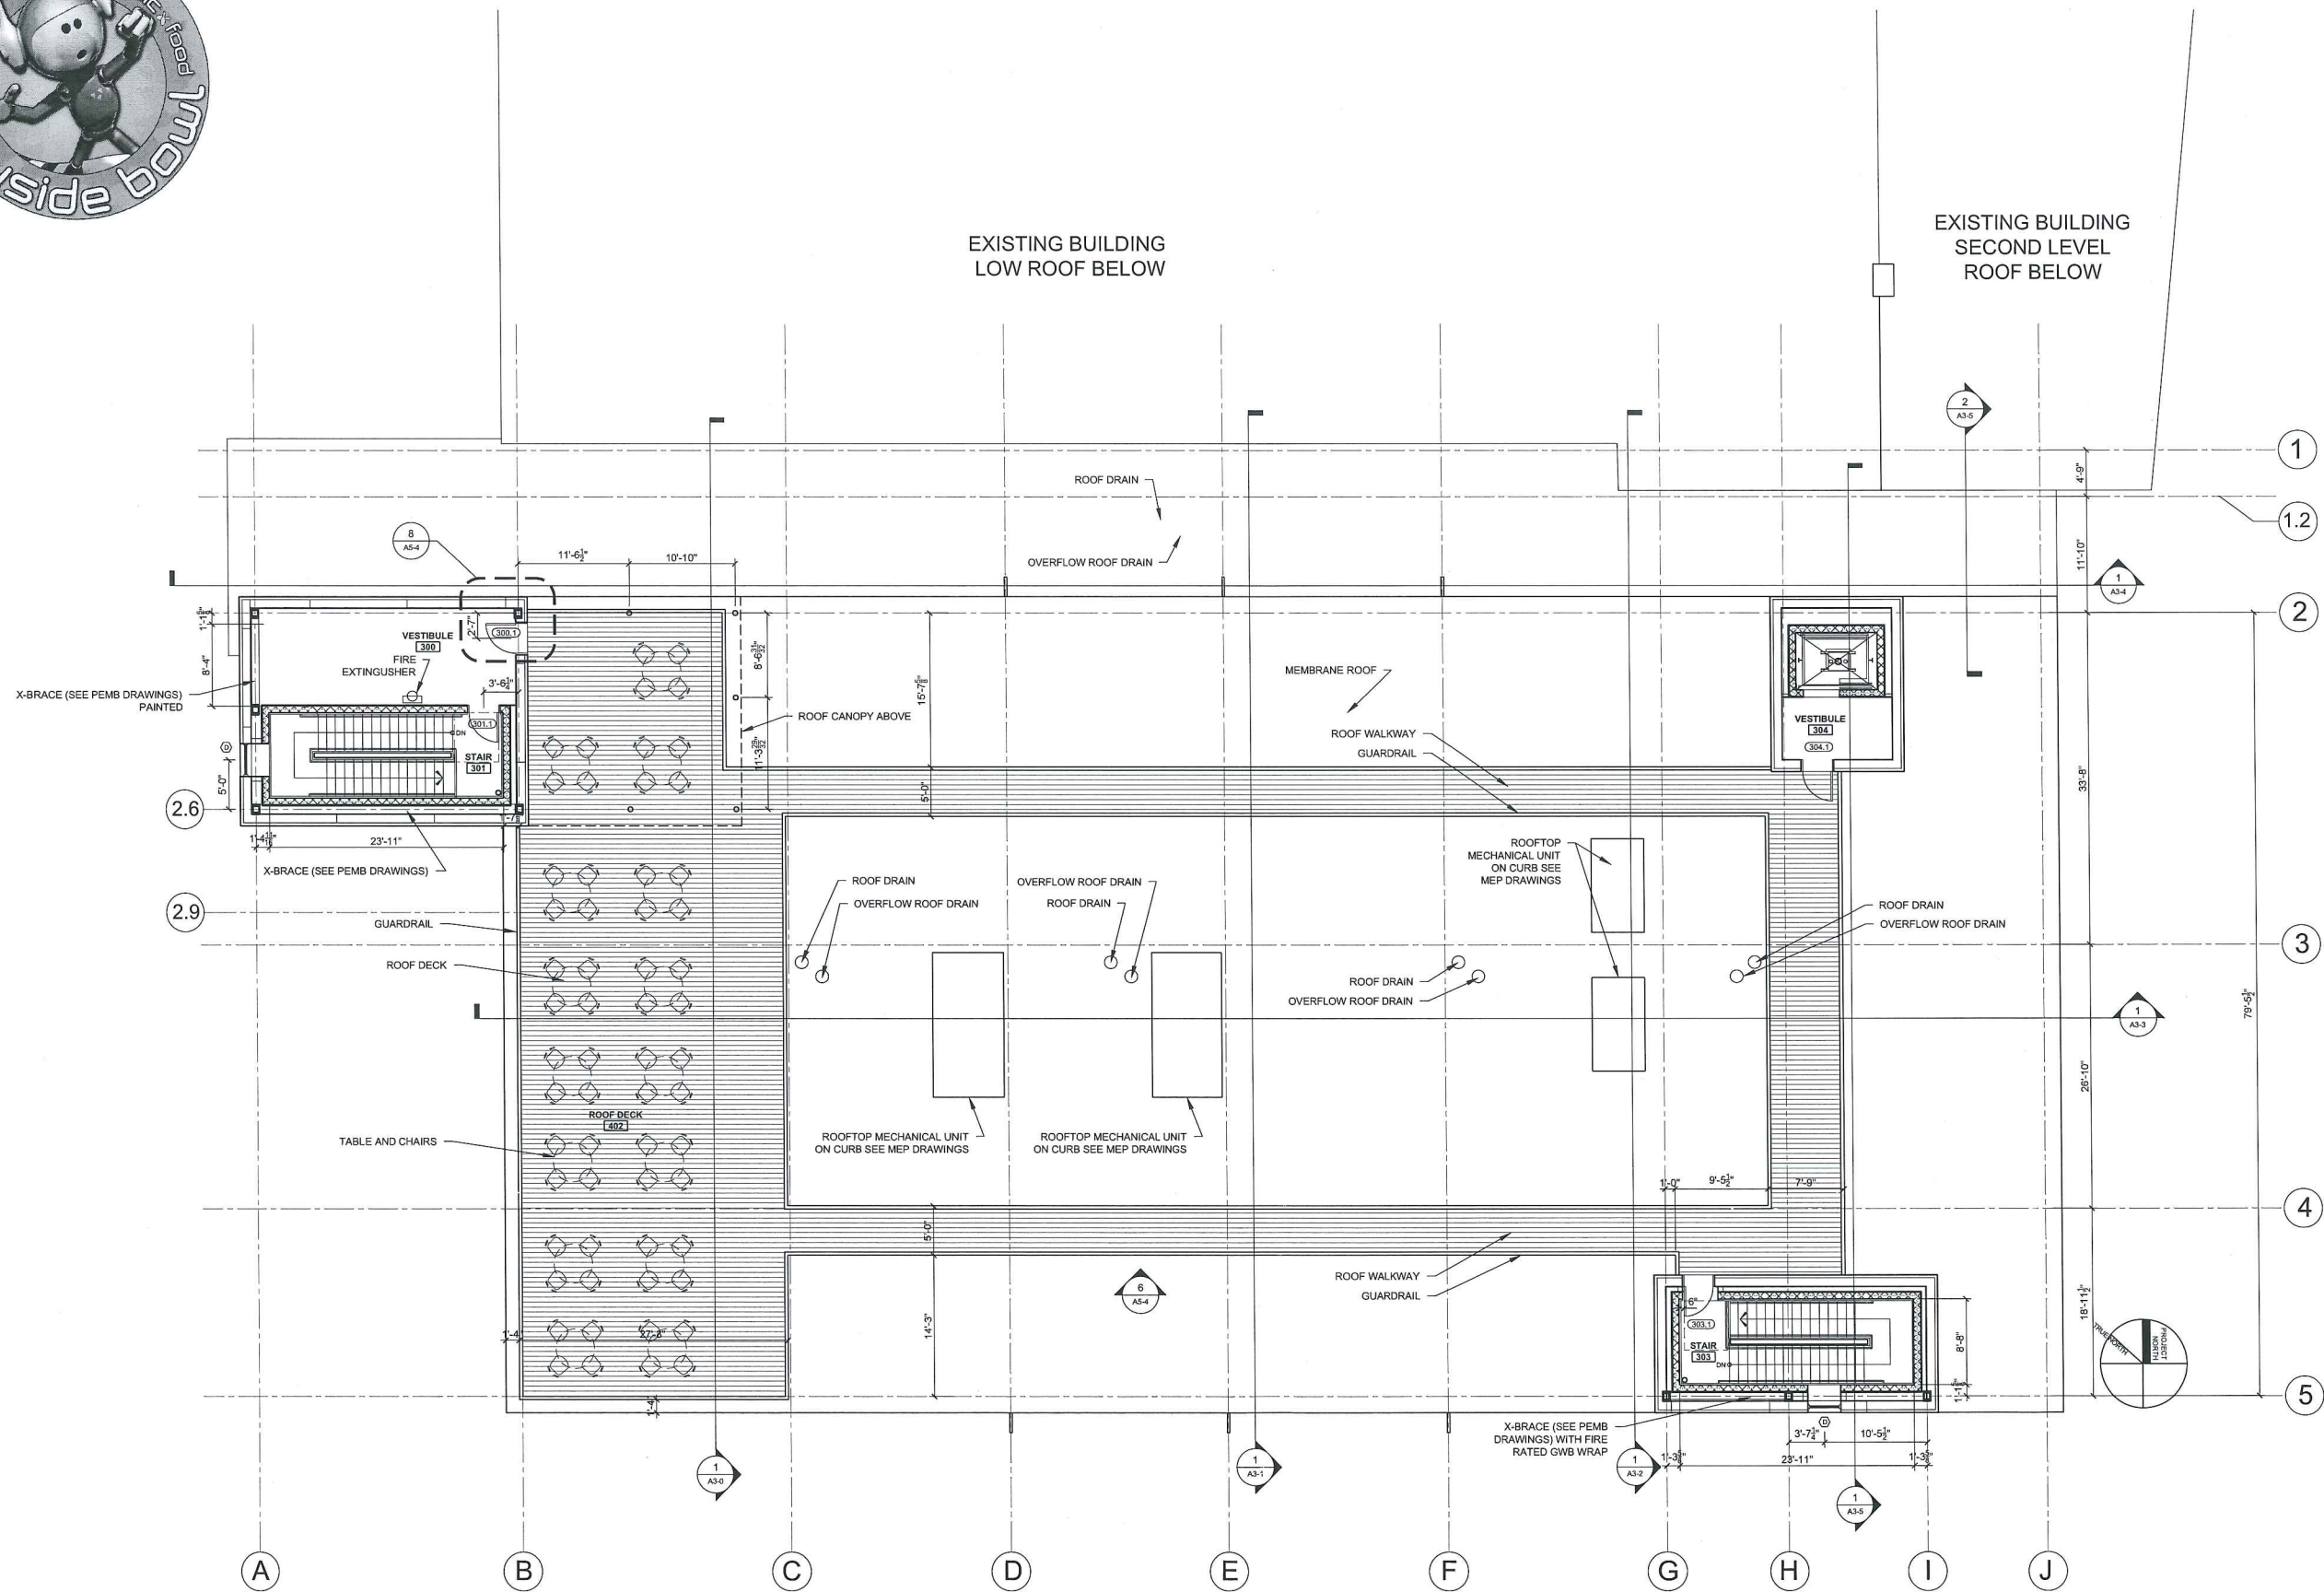

1 ROOF PLAN
1/8" = 1'-0"

PROGRESS PRINT ONLY
Not for Construction



RYAN SENATORE ARCHITECTURE