


# PROPOSED ADDITION TO BAYSIDE BOWL

DECEMBER 11, 2015

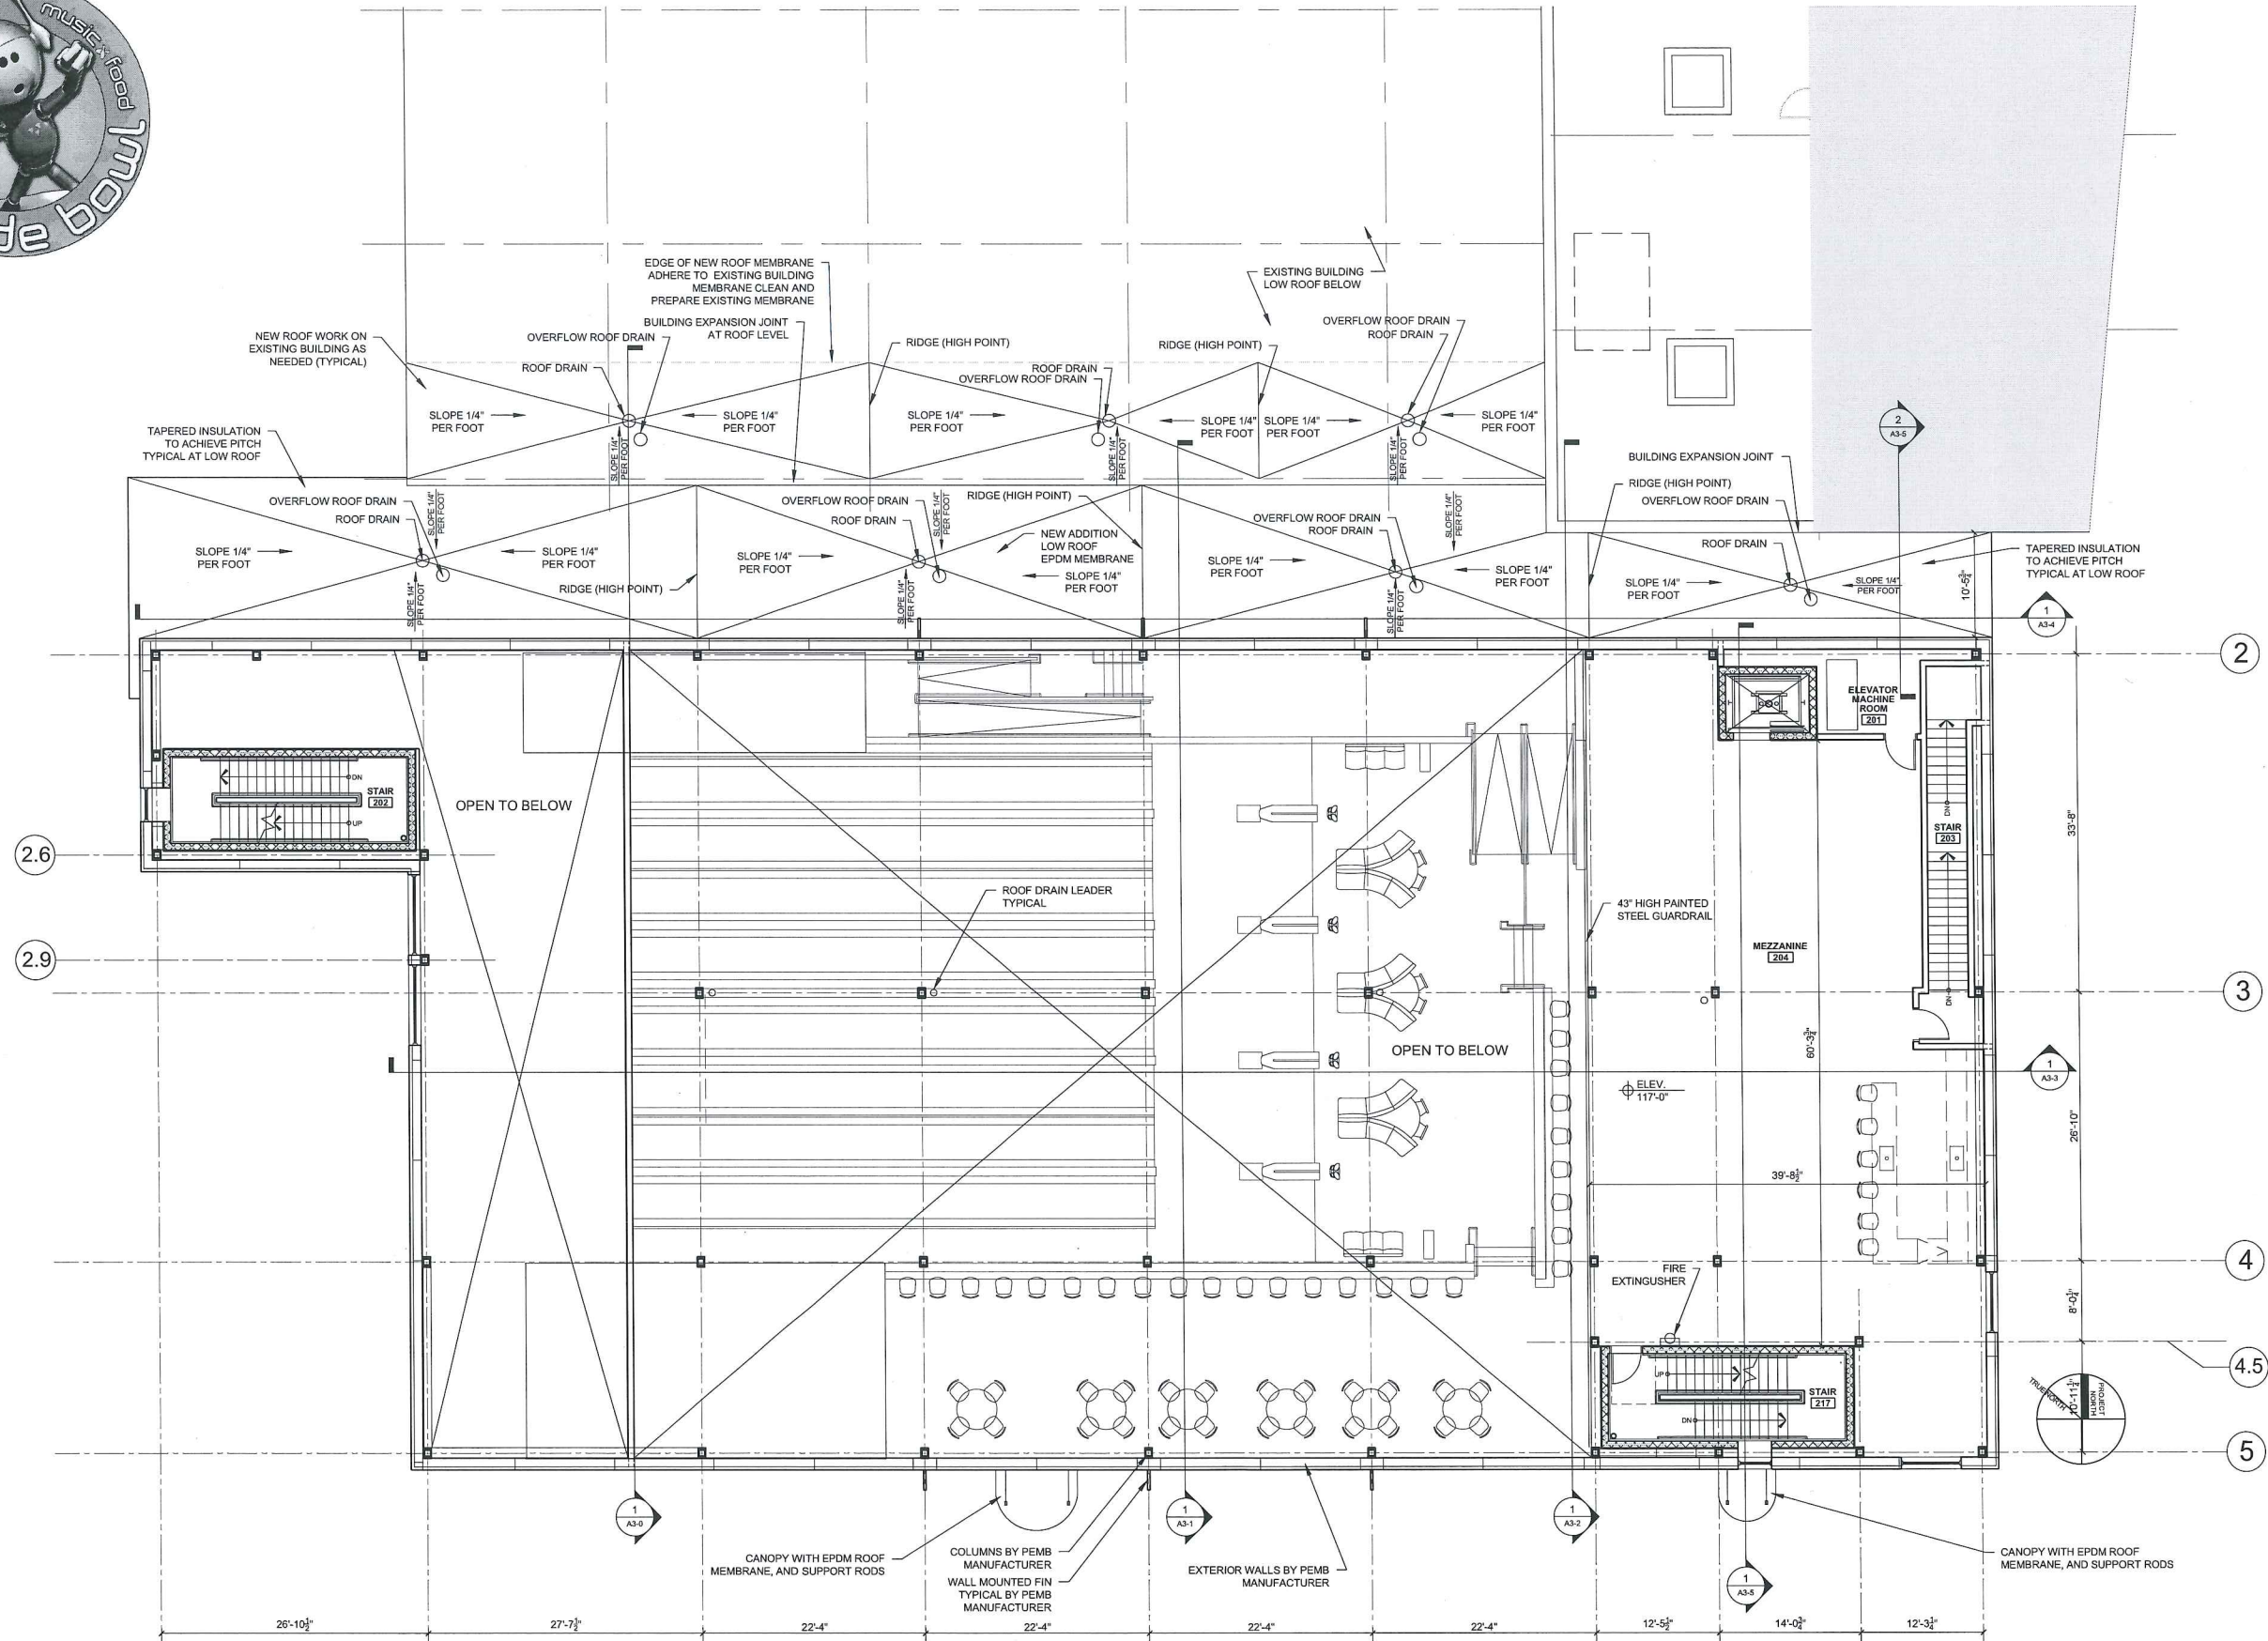

1 SECOND FLOOR PLAN  
1/8" = 1'-0"

PROGRESS PRINT ONLY  
Not for Construction



RYAN SENATORE ARCHITECTURE