


PROPOSED ADDITION TO BAYSIDE BOWL

DECEMBER 11, 2015

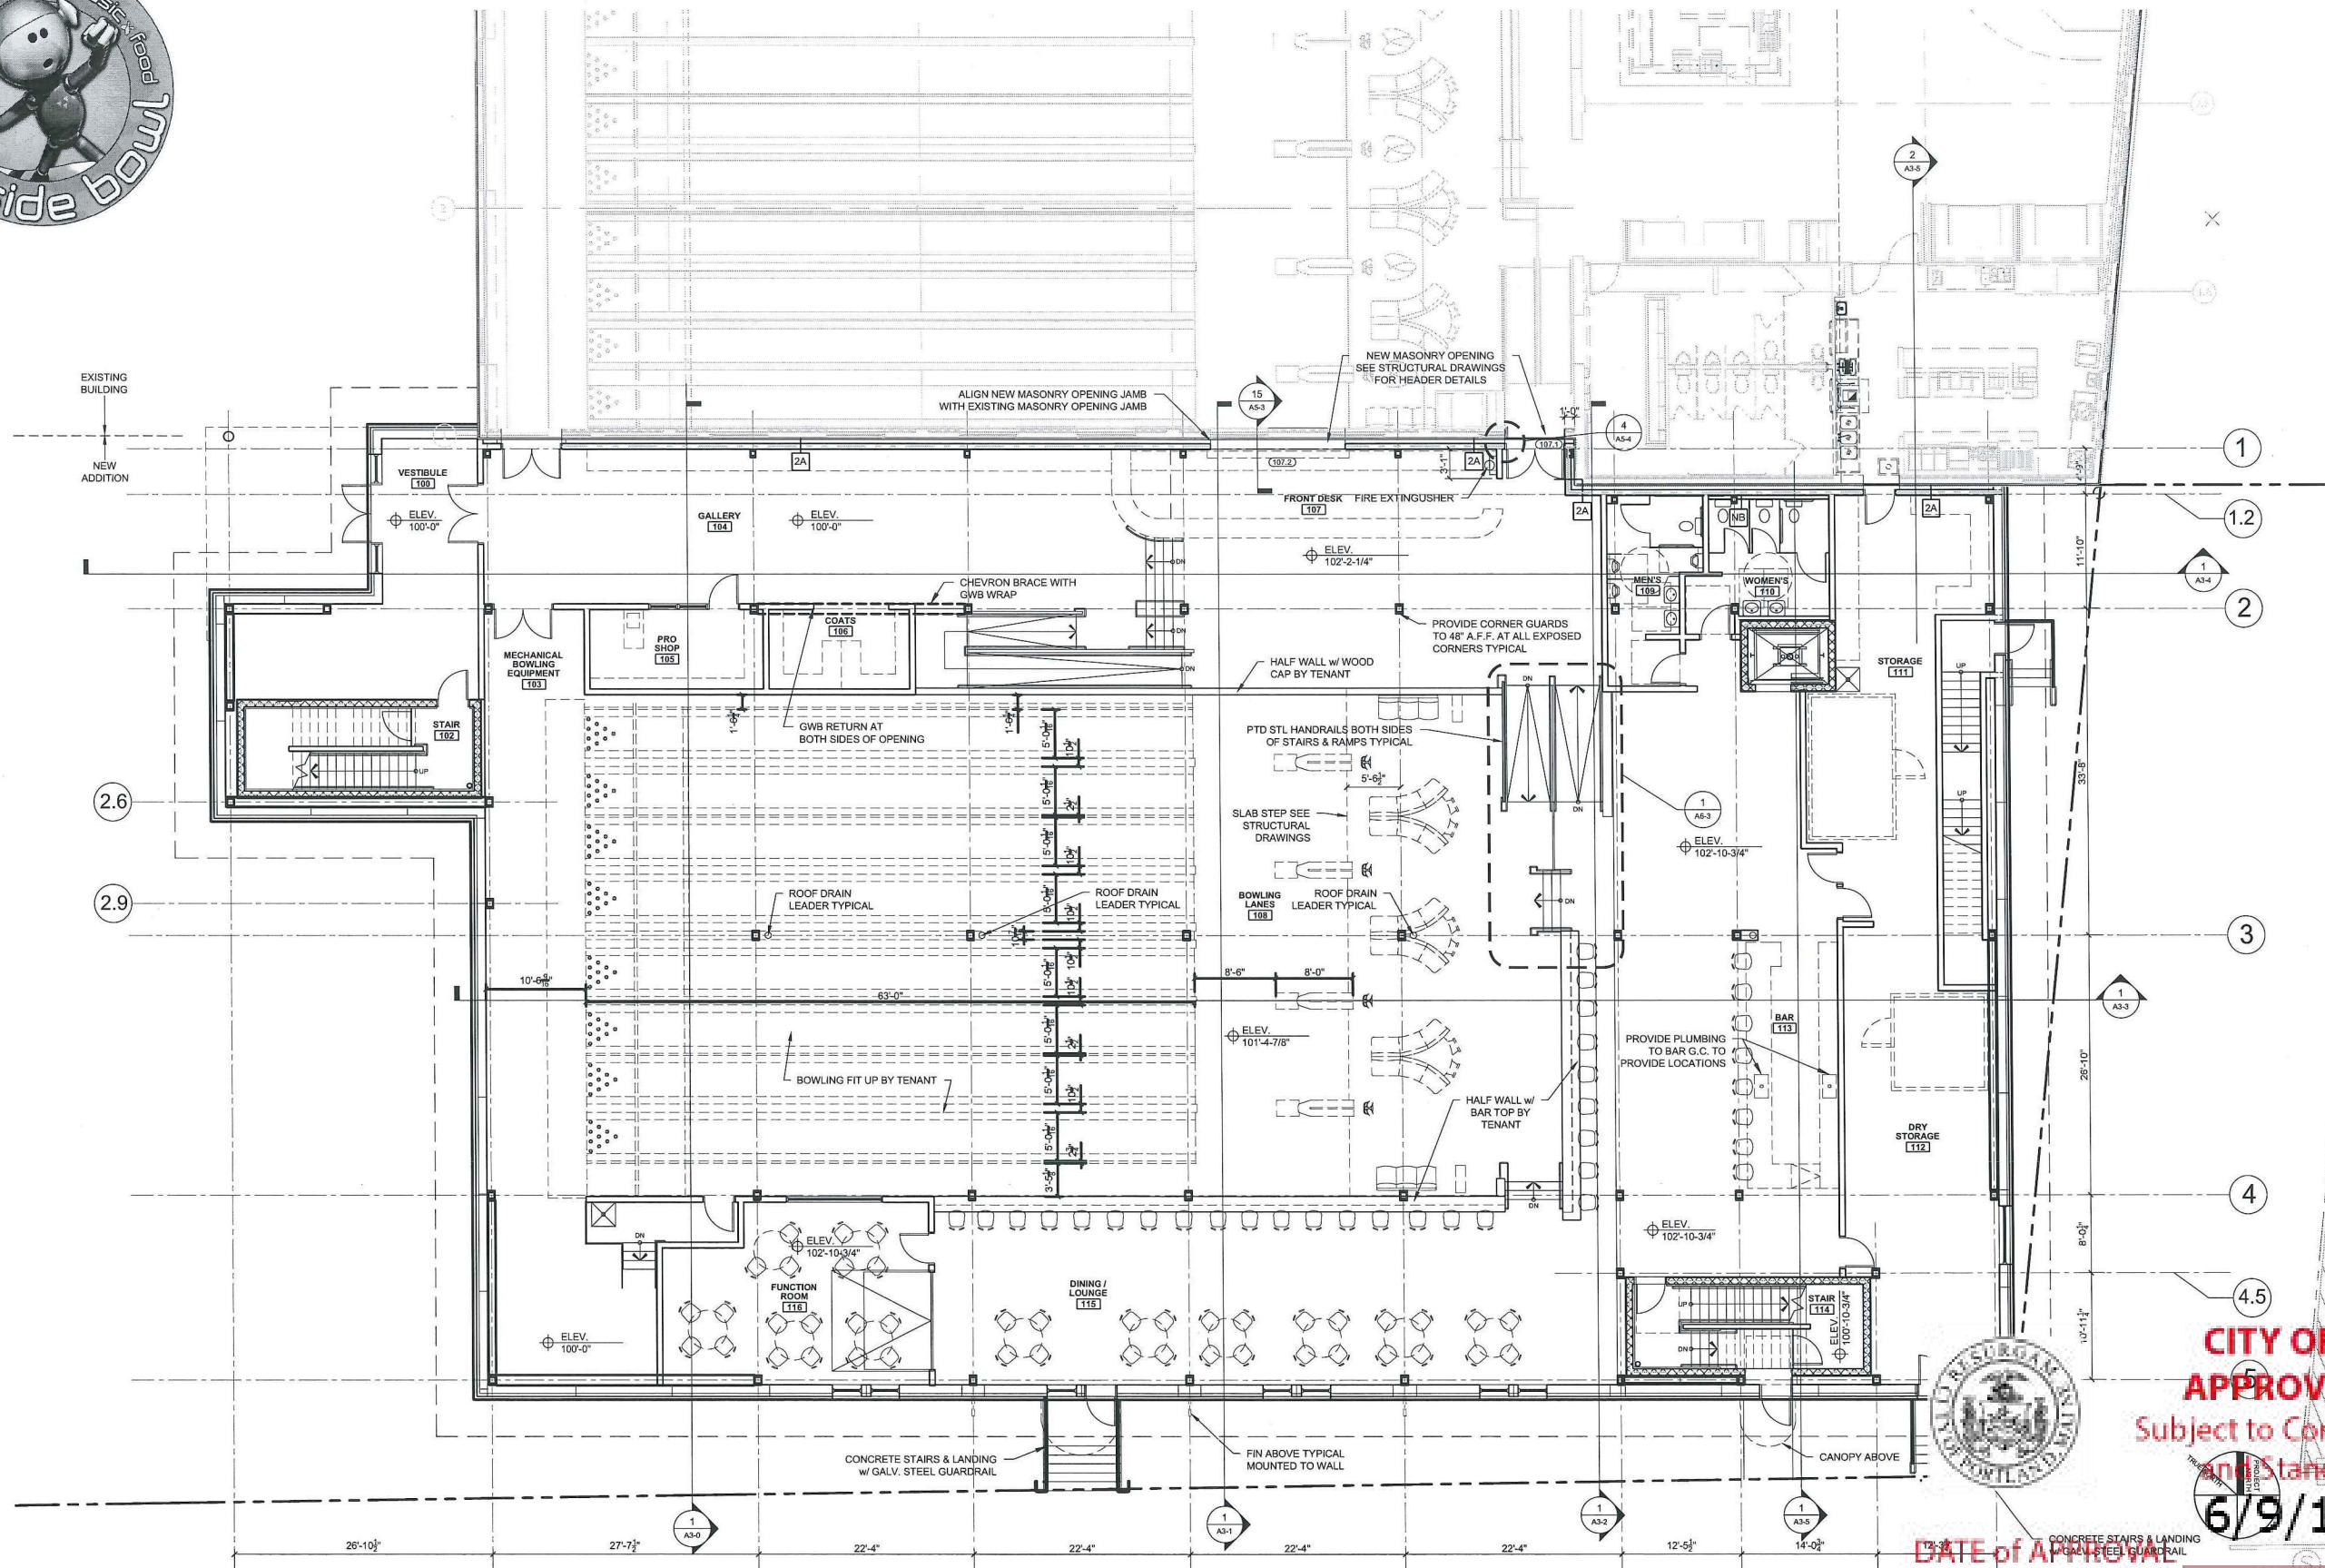

1 FIRST FLOOR PLAN
3/8" = 1'-0"

CITY OF PORTLAND
APPROVED SITE PLAN
Subject to Conditions of Approval
and Standard Conditions
6/9/15
DATE of APPROVAL
PLANNER **Richard Knowland**
PROJECT NO. **#2015-230**

Mitchell & Associates
LANDSCAPE ARCHITECTS