


# PROPOSED ADDITION TO BAYSIDE BOWL

DECEMBER 11, 2015

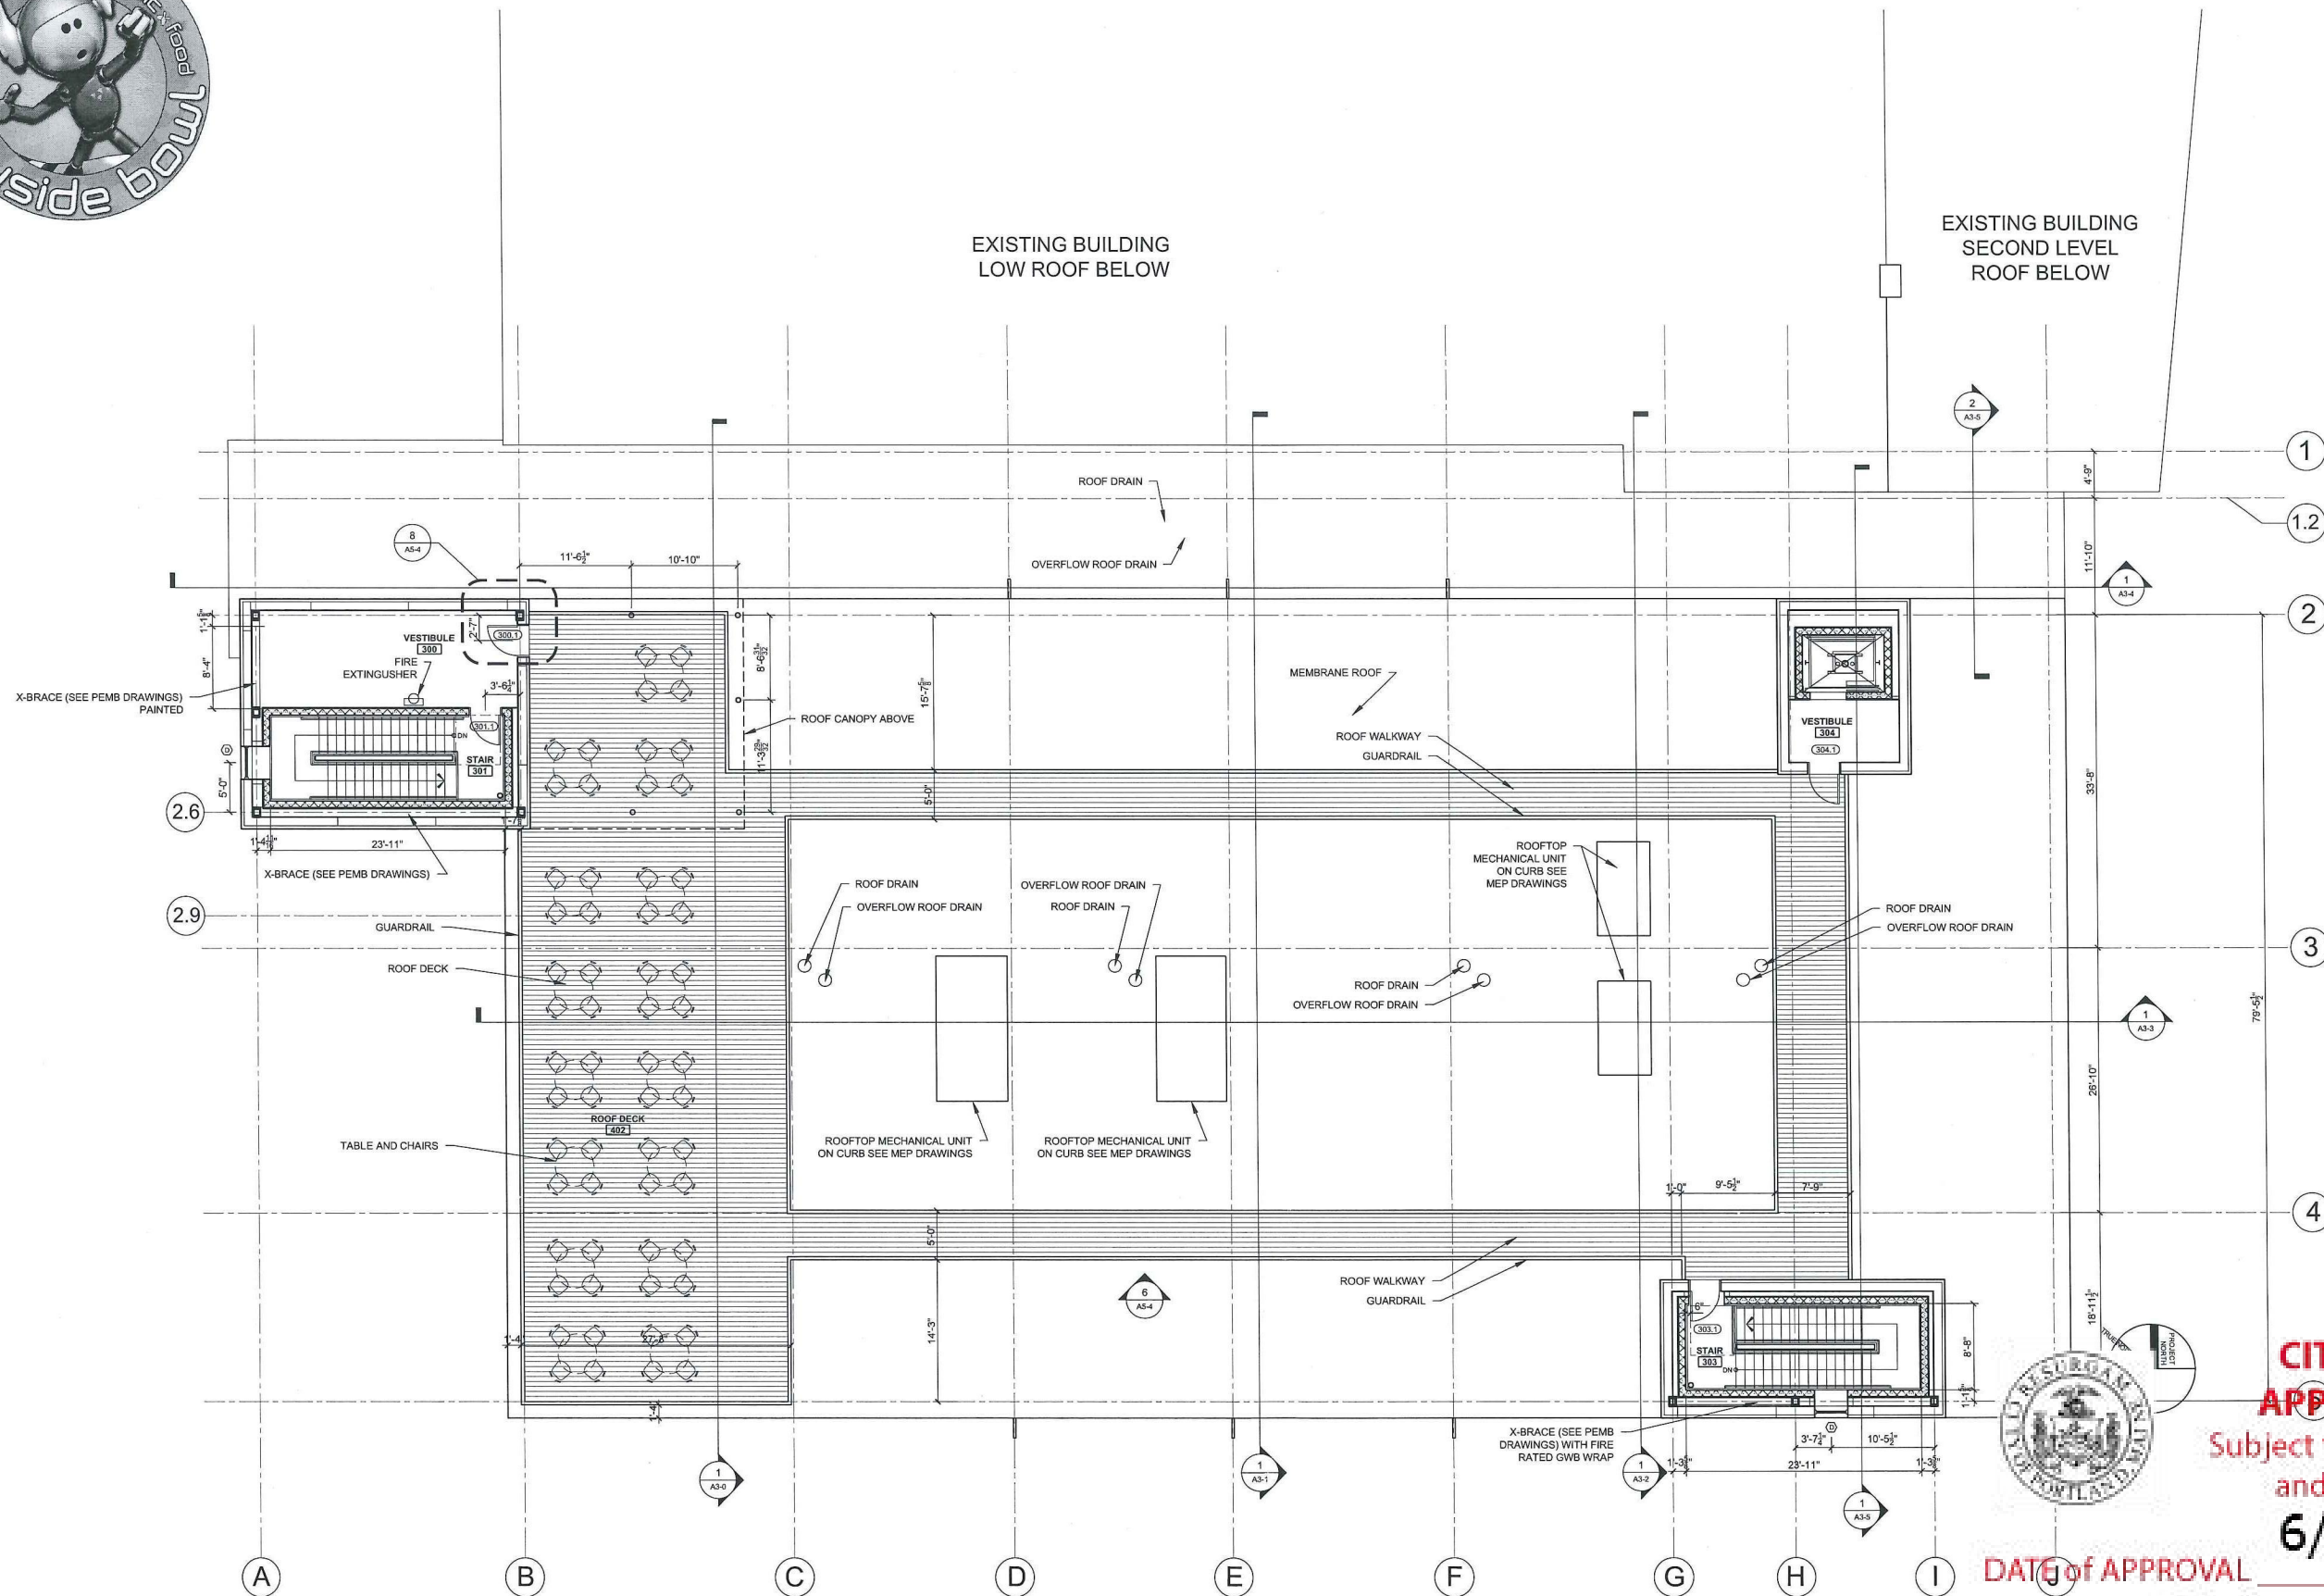

1 ROOF PLAN  
3/8" = 1'-0"



**CITY OF PORTLAND  
APPROVED SITE PLAN**

Subject to Conditions of Approval  
and Standard Conditions

6/9/15

Mitchell & Associates  
LANDSCAPE ARCHITECTS

DATE OF APPROVAL

PLANNER **Richard Knowland**

PROJECT NO. **#2015-230**